



Information contained within this drawing is the sole copyright of IA Ltd, and is not to be reproduced without express permission. No implied licence exists. This drawing not to be used for land transfer or valuation purposes. Do not scale from this drawing. All dimensions & levels are to be checked on site by the contractor. Issued for purposes indicated only. Drawing errors and omissions to be reported to the architect.

Revisions		
P1	28/03/16	Planning Submission



Client
Xavier Menguy & Laura Bolohan

Project
77 Lawn Road
NW3 2XB

Drawing Title
Proposed General Front Elevation

Status	Drawn	Checked
Planning	ET	AD
Scale	Date	
1:100 @ A3 / 1:50 @ A1	March 16	

Drwg. No. & Revision
LWN_GE01-P1




Information contained within this drawing is the sole copyright of TA Ltd, and is not to be reproduced without express permission. No implied licence exists. This drawing not to be used for land transfer or valuation purposes. Do not scale from this drawing. All dimensions & levels are to be checked on site by the contractor. Issued for purposes indicated only. Drawing errors and omissions to be reported to the architect.

Revisions		
P1	28/03/16	Planning Submission



Client	Xavier Menguy & Laura Bolohan	
Project	77 Lawn Road NW3 2XB	
Drawing Title	Proposed General Rear Elevation	

Status	Drawn	Checked
Planning	ET	AD
Scale	1:100 @ A3 / 1:50 @ A1	
Drwg. No. & Revision	LWN_GE02-P1	
Date	March 16	

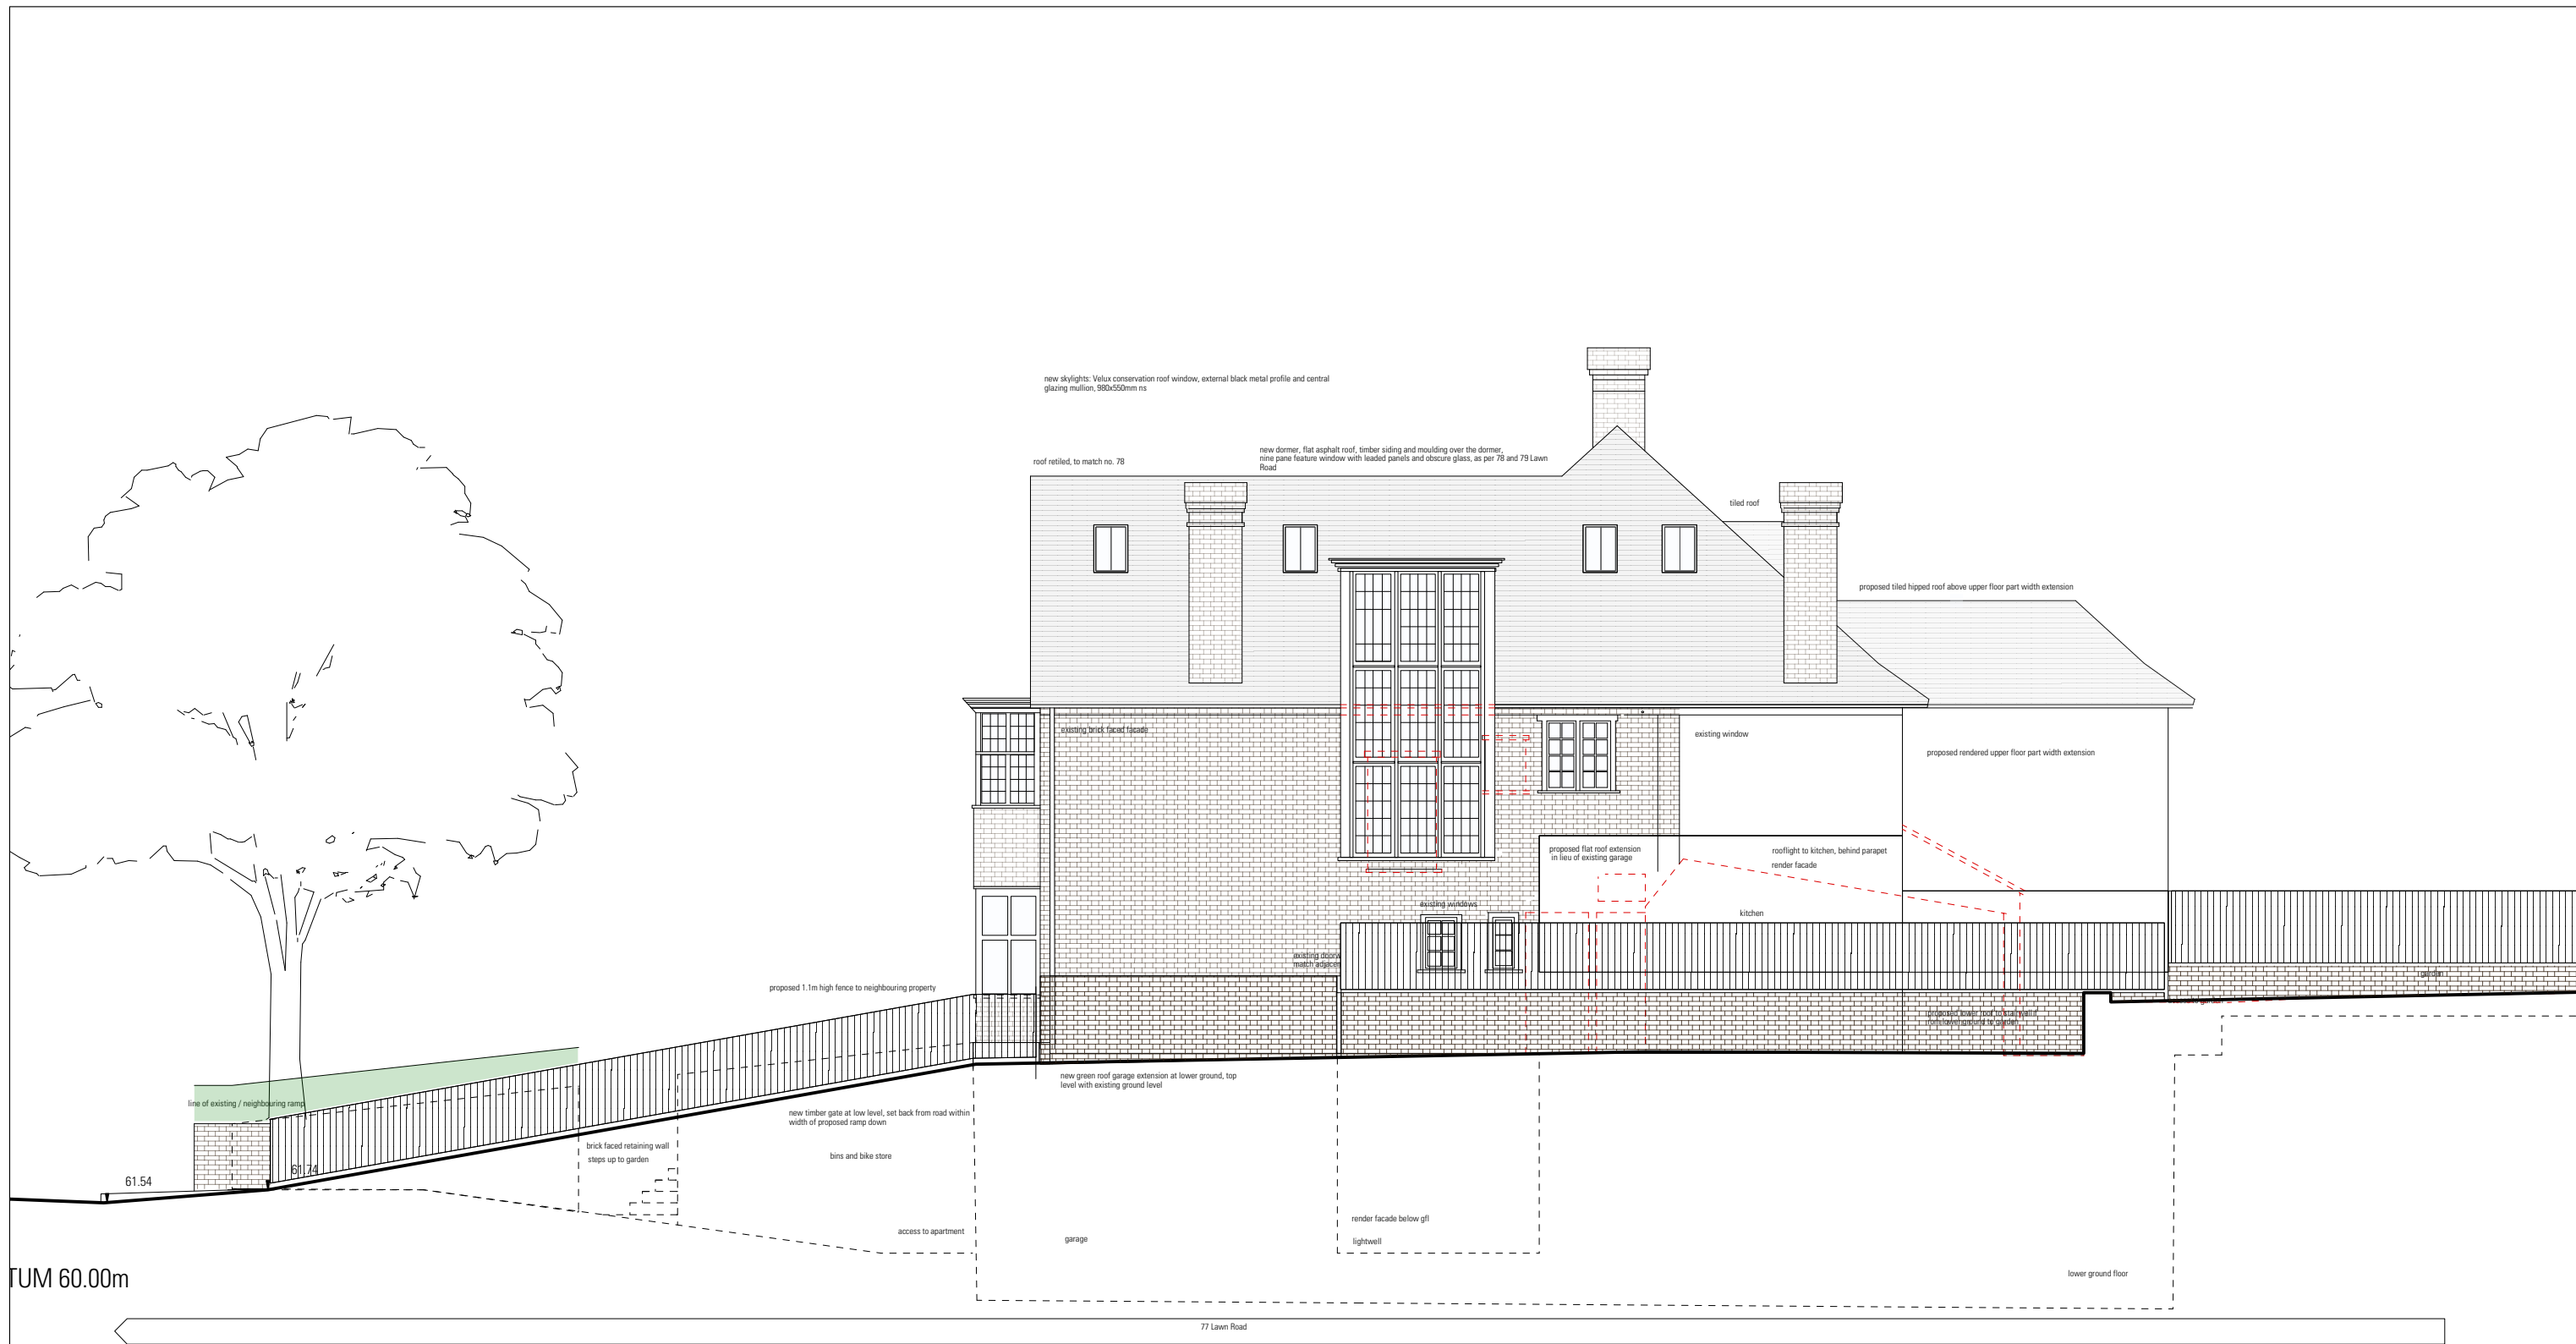


Information contained within this drawing is the sole copyright of TA Ltd, and is not to be reproduced without express permission. No implied licence exists. This drawing not to be used for land transfer or valuation purposes. Do not scale from this drawing. All dimensions & levels are to be checked on site by the contractor. Issued for purposes indicated only. Drawing errors and omissions to be reported to the architect.

Revisions		
P1	28/03/16	Planning Submission



Client	Xavier Menguy & Laura Bolohan
Project	77 Lawn Road NW3 2XB
Drawing Title	Proposed General Side Elevation

Status	Drawn	Checked
Planning	ET	AD
Scale	1:100 @ A3 / 1:50 @ A1	
Drwg. No. & Revision	LWN_GE03-P1	
Date	March 16	

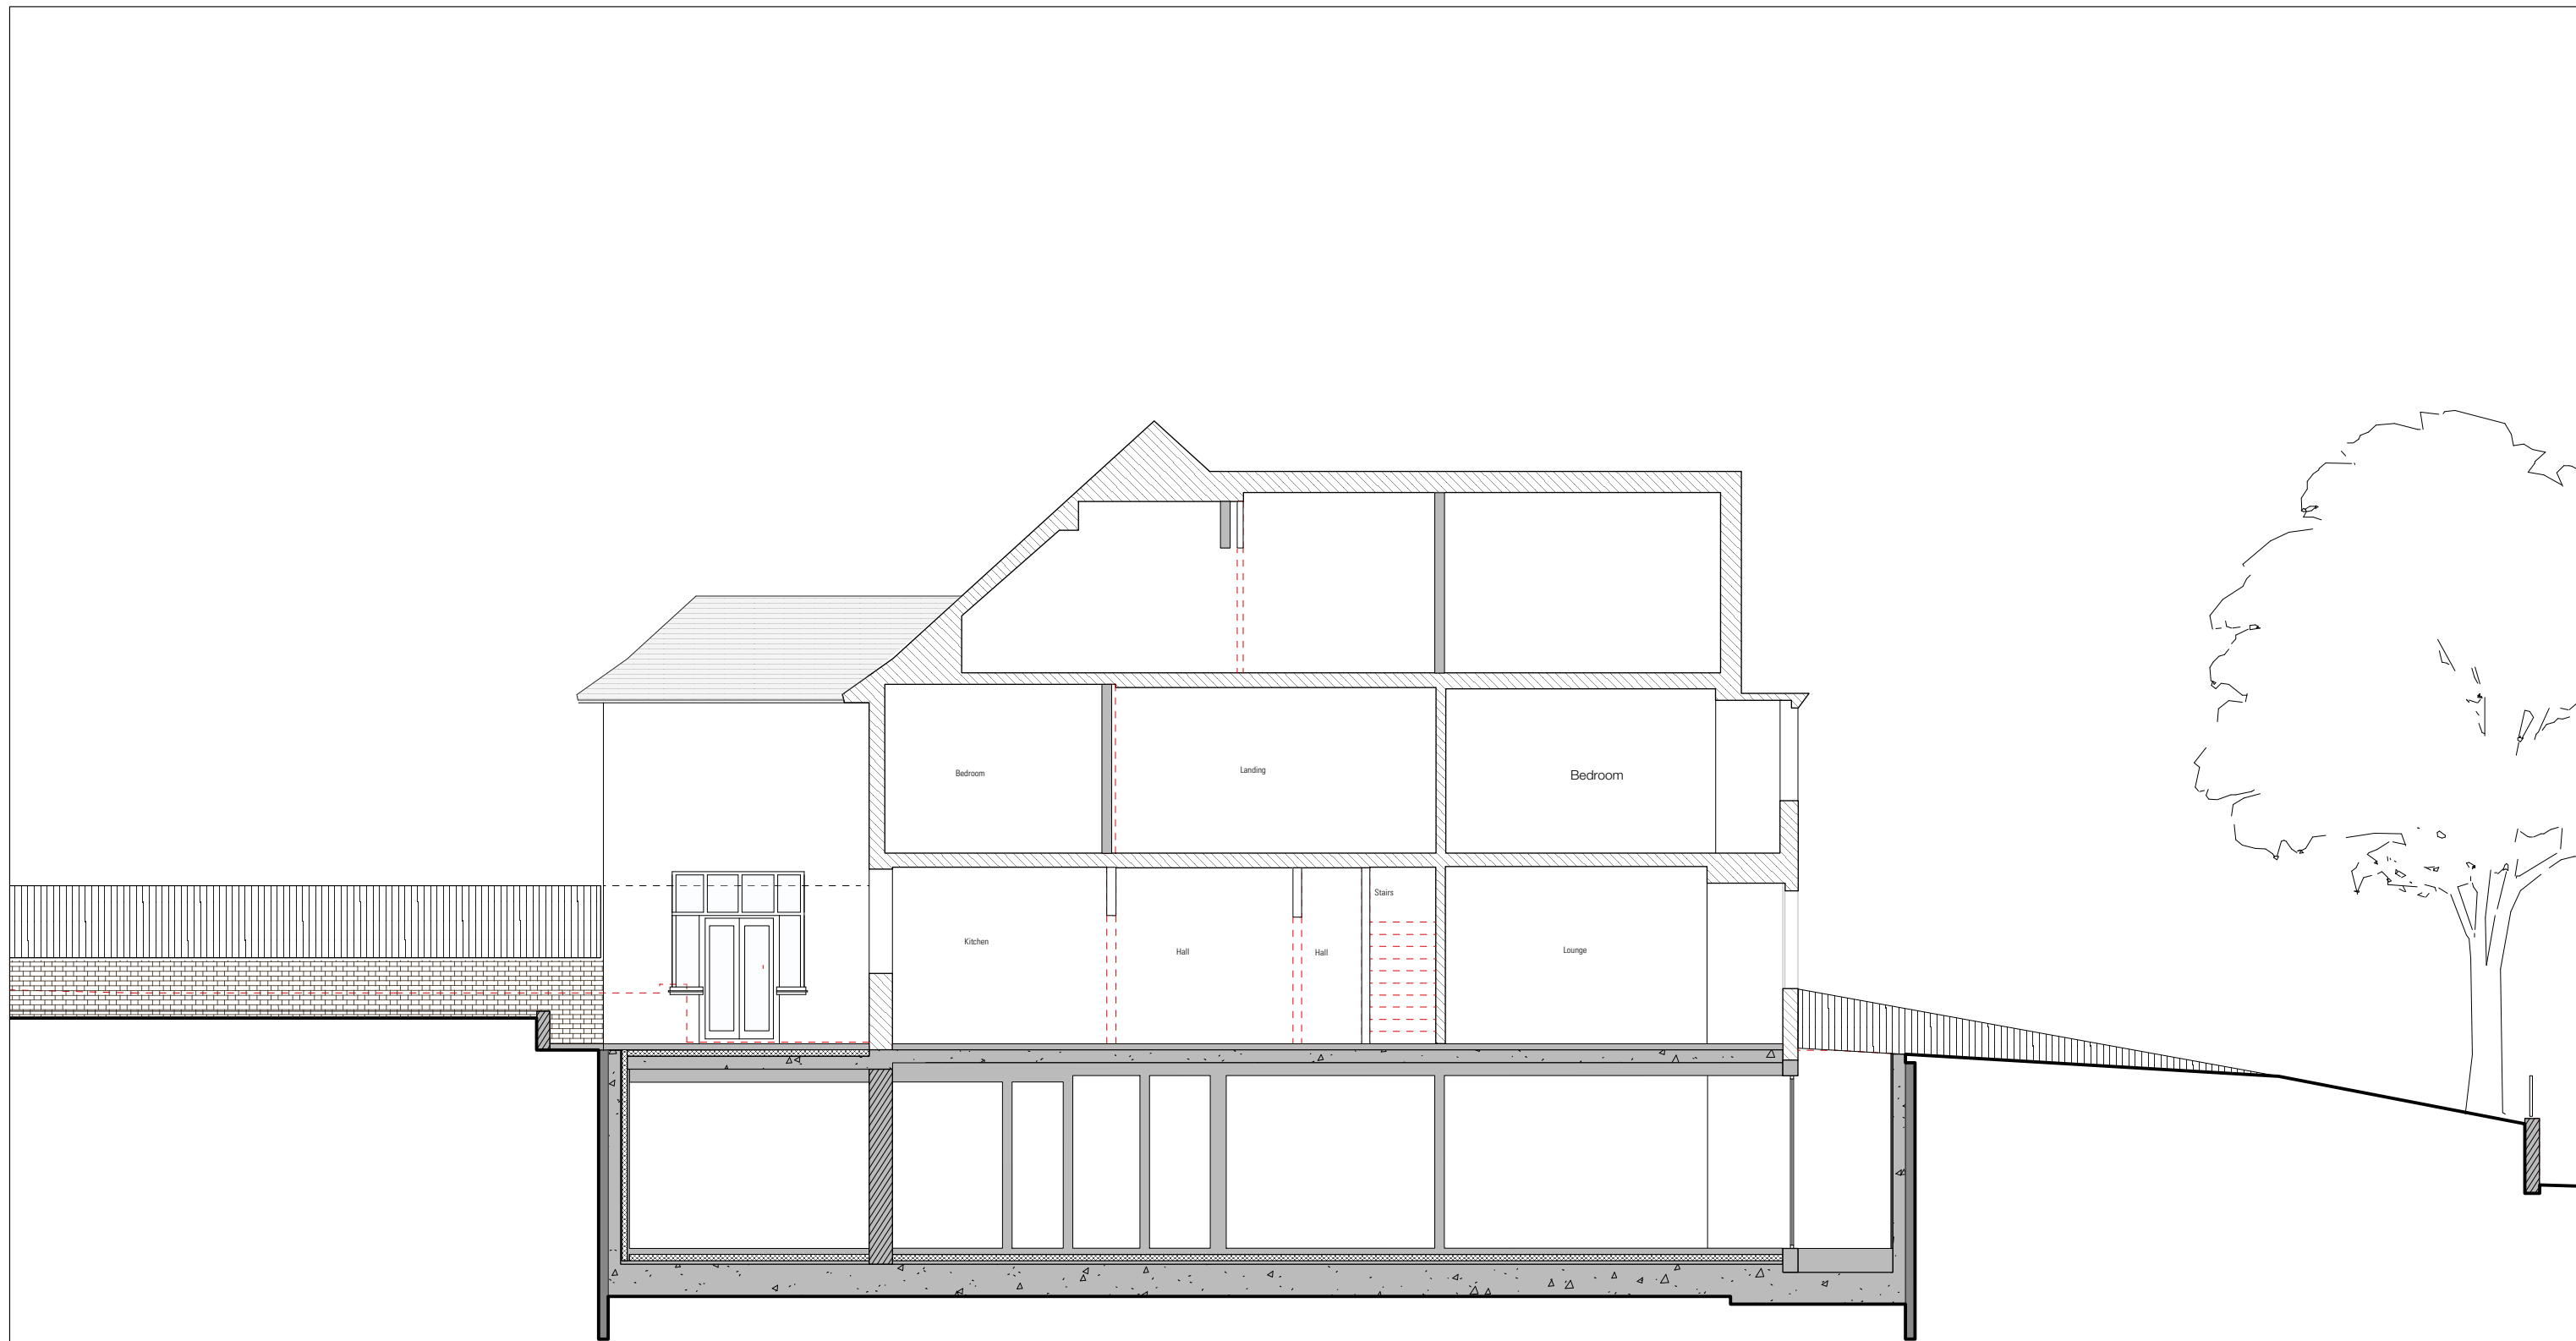



Information contained within this drawing is the sole copyright of IA Ltd, and is not to be reproduced without express permission. No implied licence exists. This drawing not to be used for land transfer or valuation purposes. Do not scale from this drawing. All dimensions & levels are to be checked on site by the contractor. Issued for purposes indicated only. Drawing errors and omissions to be reported to the architect.

Revisions		
P1	28/03/16	Planning Submission



Client	Xavier Menguy & Laura Bolohan	
Project	77 Lawn Road NW3 2XB	
Drawing Title	Proposed Long Section	

Status	Drawn	Checked
Planning	ET	AD
Scale	1:100 @ A3 / 1:50 @ A1	
Date	March 16	
Drwg. No. & Revision	LWN_GS01-P1	

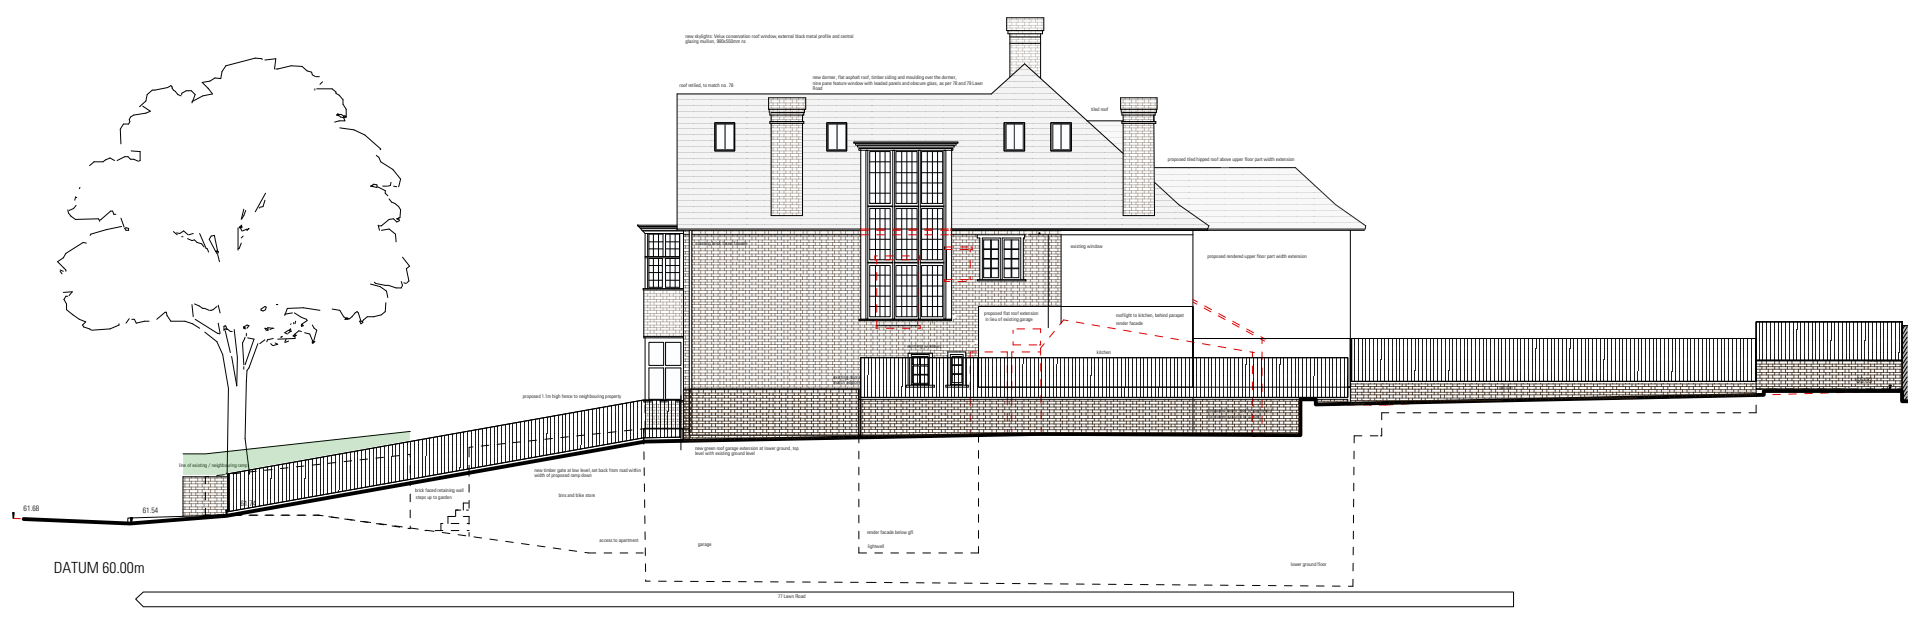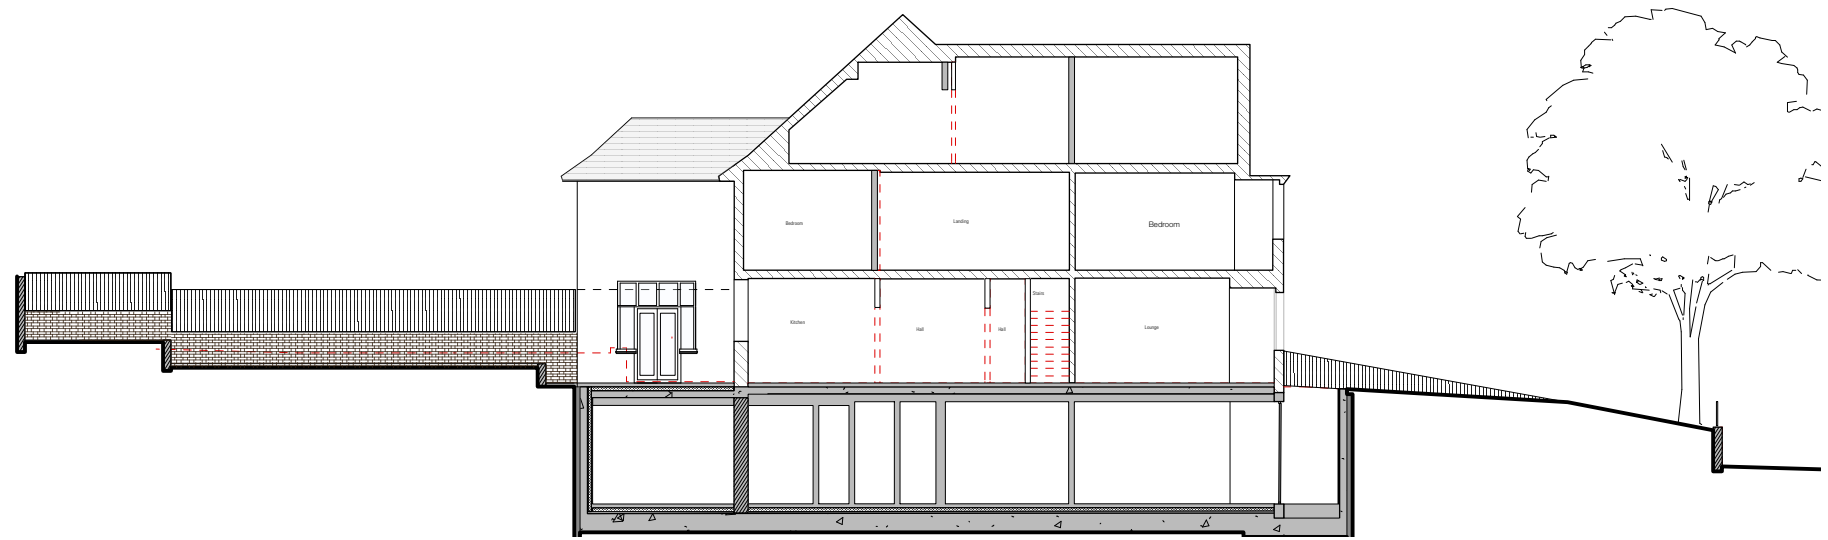

Information contained within this drawing is the sole copyright of IA Ltd, and is not to be reproduced without express permission. No implied licence exists. This drawing not to be used for land transfer or valuation purposes. Do not scale from this drawing. All dimensions & levels are to be checked on site by the contractor. Issued for purposes indicated only. Drawing errors and omissions to be reported to the architect.

Revisions		
P1	28/03/16	Planning Submission



Client	Xavier Menguy & Laura Bolohan
Project	77 Lawn Road NW3 2XB
Drawing Title	Proposed Site Section and Elevation

Status	Drawn	Checked
Planning	ET	AD
Scale	1:100 @ A3 / 1:50 @ A1	
Date	March 16	
Drwg. No. & Revision	LWN_GS02-P1	