

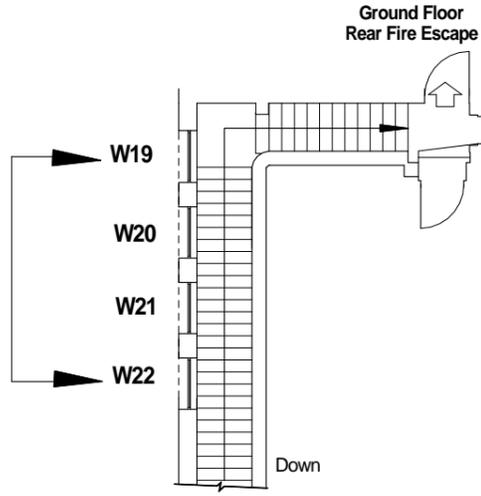


First floor to Ground Floor  
Rear Fire Escape  
(windows sloping - see  
elevation dwg)

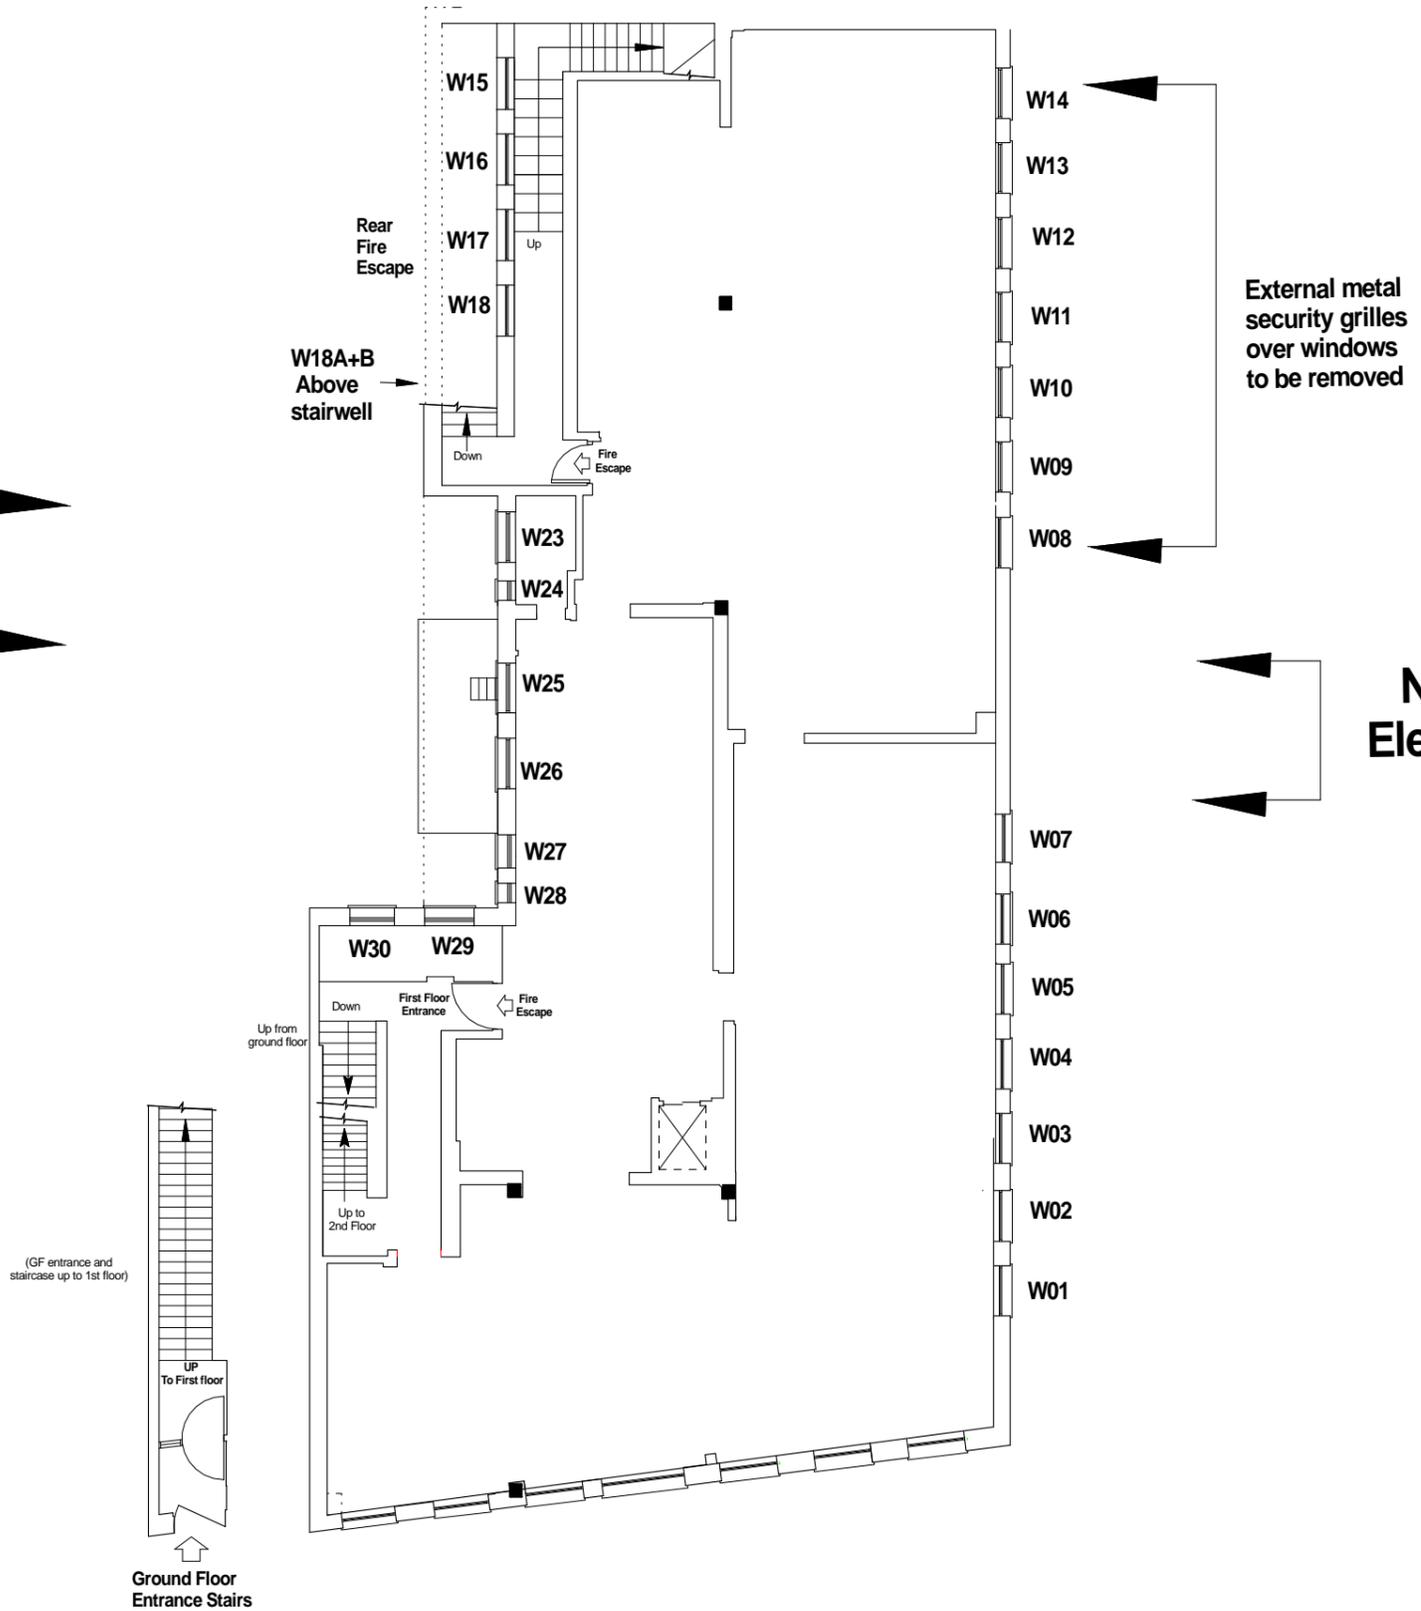


South  
Elevation

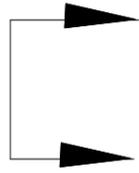

North  
Elevation

**First Floor - As Existing**  
(Internal layout not shown)

 

Metres



  chartered building surveyors Tel: 020 8905 7505 Fax: 020 8205 5374 Symal House, 423 Edgware Road, London, NW9 0HU	<b>Client:</b> Silverstone Properties Ltd.	<b>Date:</b> March 2016	<b>Scale:</b> 1:200 @ A3
	<b>Location:</b> 252 Omni House, Belsize Road, NW6 4BT	<b>Dwg. No.:</b> 16-013-03	
	<b>Title:</b> First Floor Plan - As Existing		