
 
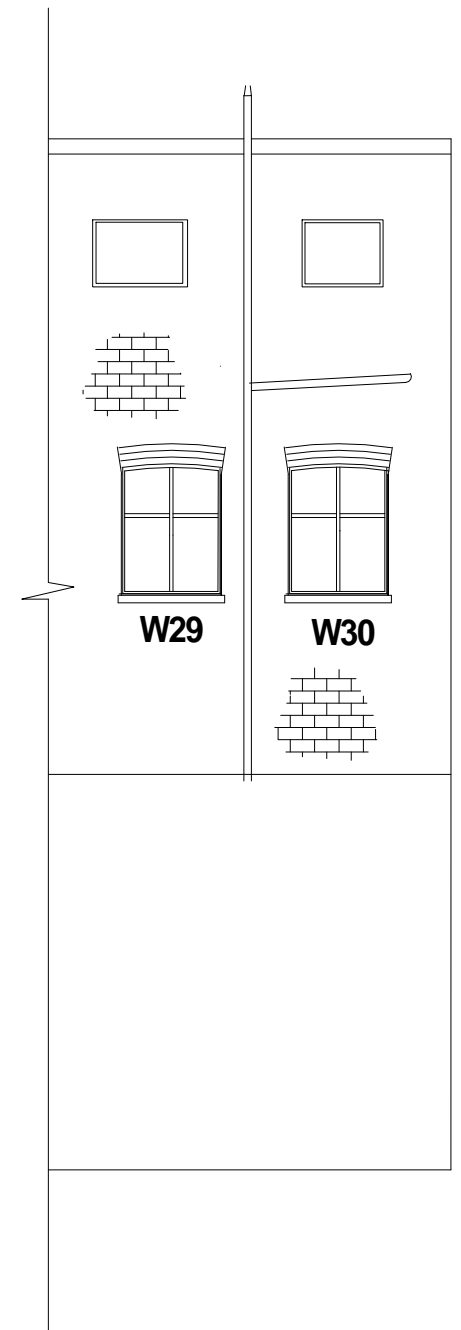


# South Elevation

# East Elevation

258  
Belsize  
Road

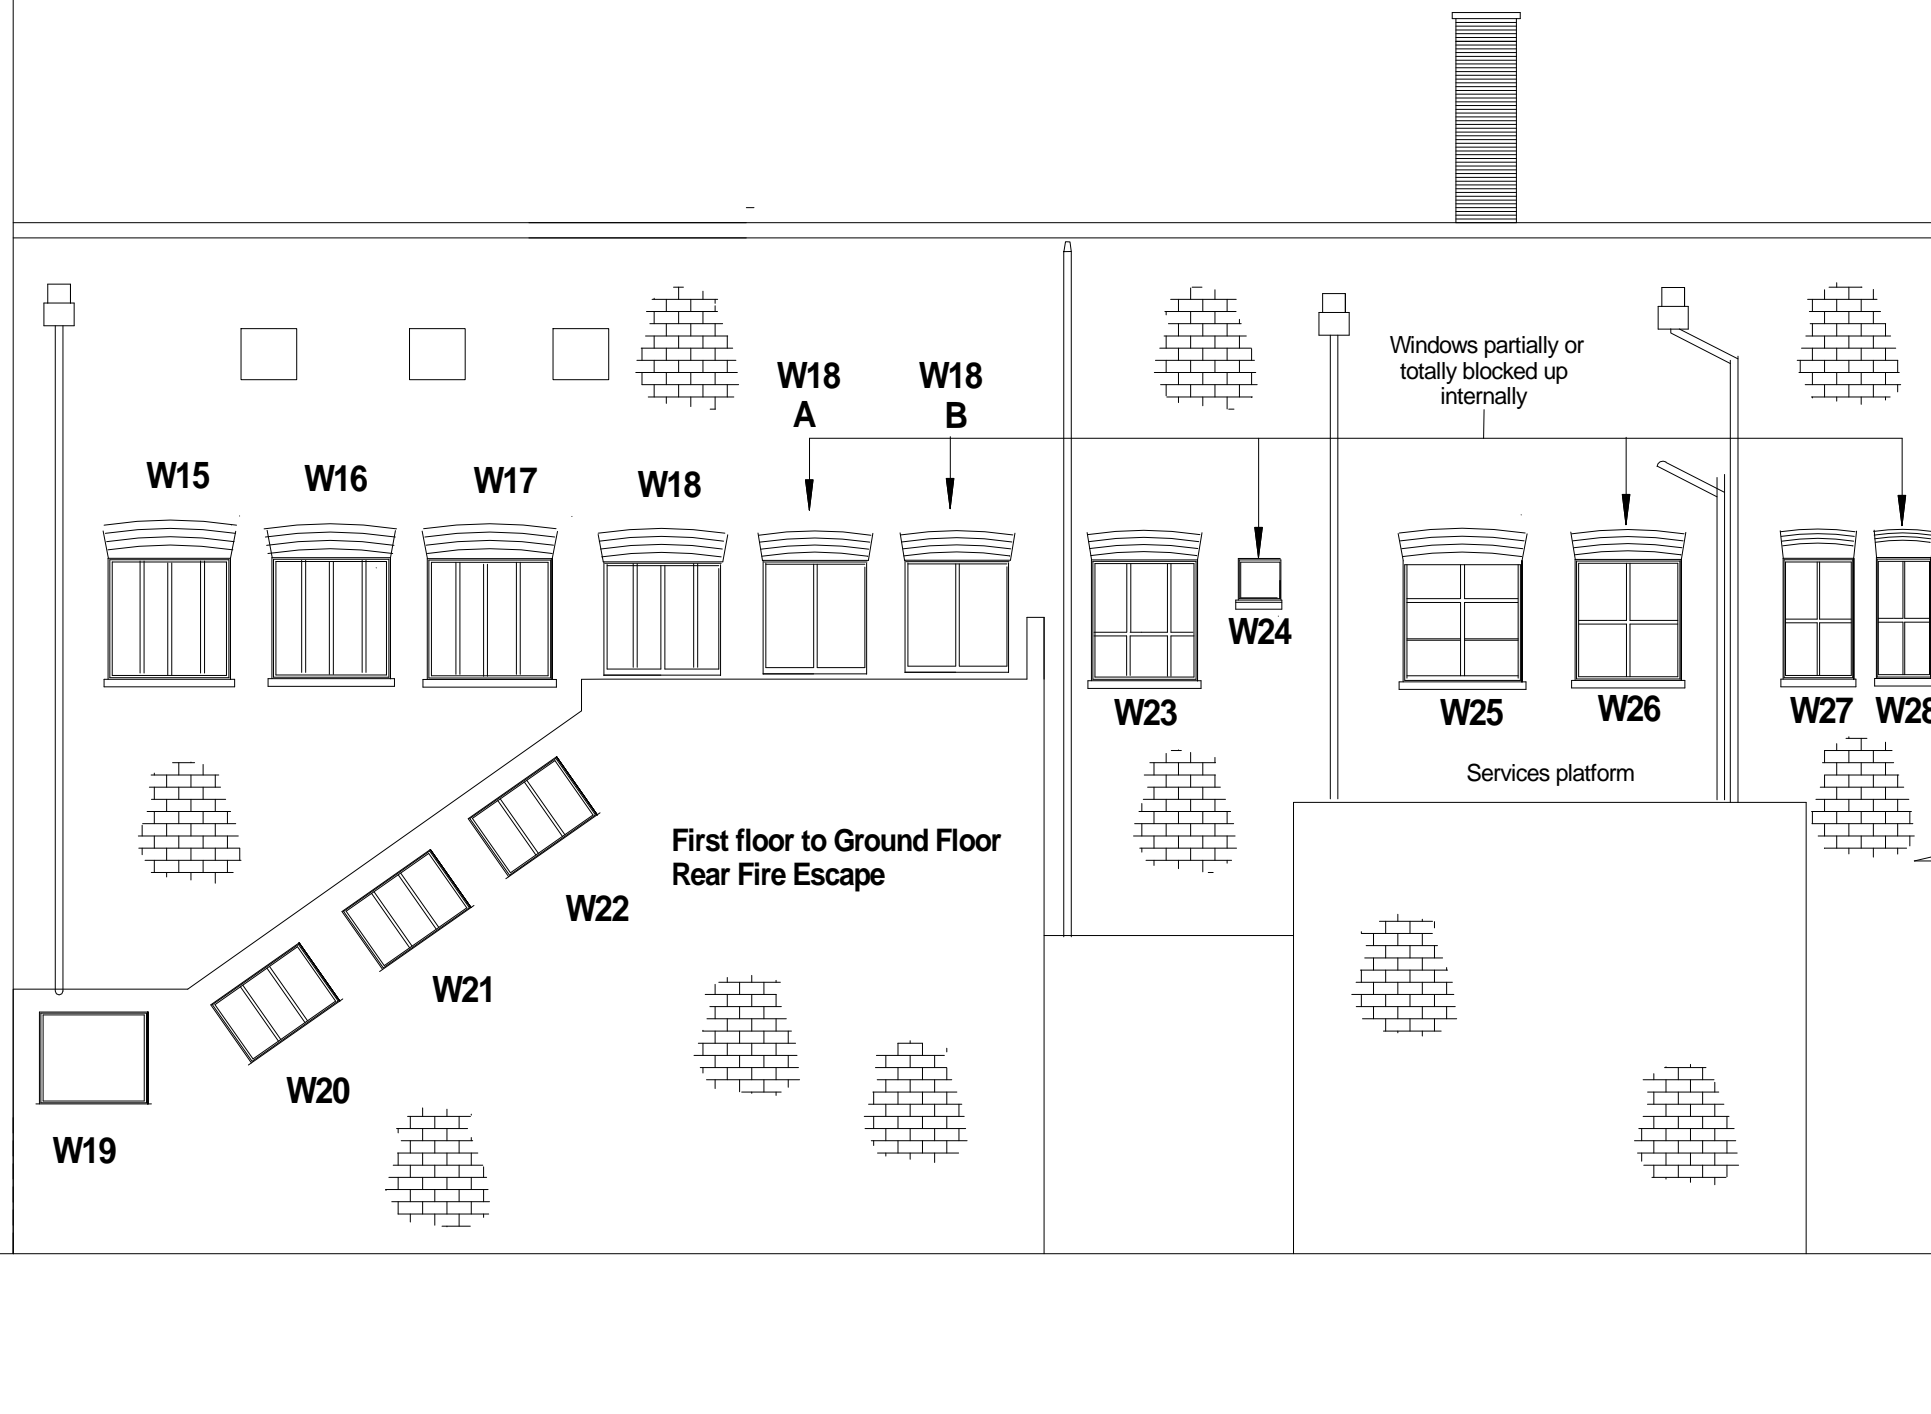

NOTE:- AC Units not shown for clarity - see photos

## South and East Elevation - As Existing

**northwood carter**  
 chartered building surveyors  
 Tel: 020 8905 7505  
 Fax: 020 8205 5374  
 Symal House, 423 Edgware Road,  
 London, NW9 0HU



<b>Client:</b>	Silverstone Properties Ltd.	<b>Date:</b>	April 2016	<b>Scale:</b>	1:100 @ A3
<b>Location:</b>	Omni House, 252 Belsize Road, NW6 4BT	<b>Dwg. No.:</b> 16-013-05			
<b>Title:</b>	South and East Elevation - As Existing				