
 
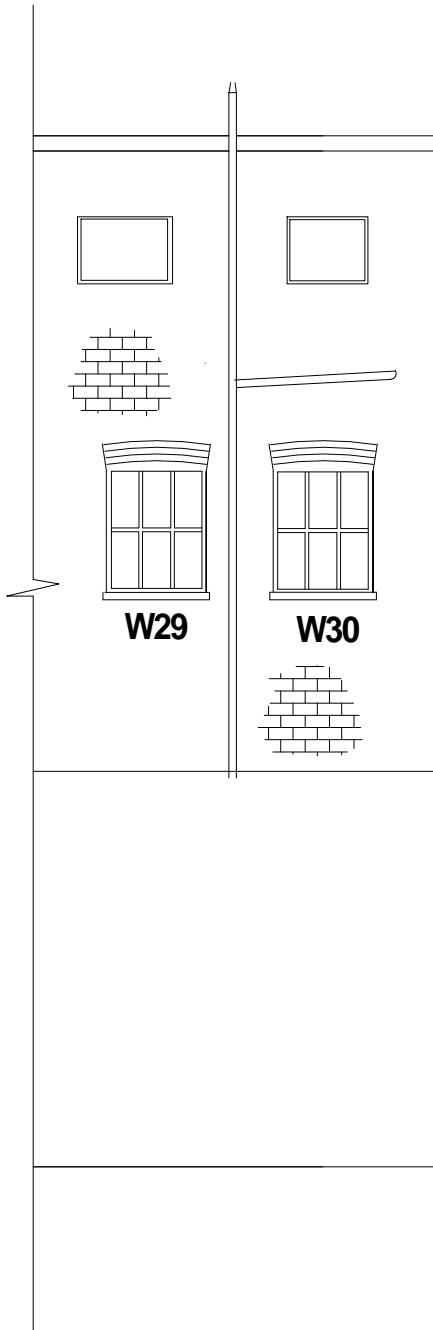


South Elevation

East Elevation

258 Belsize Road

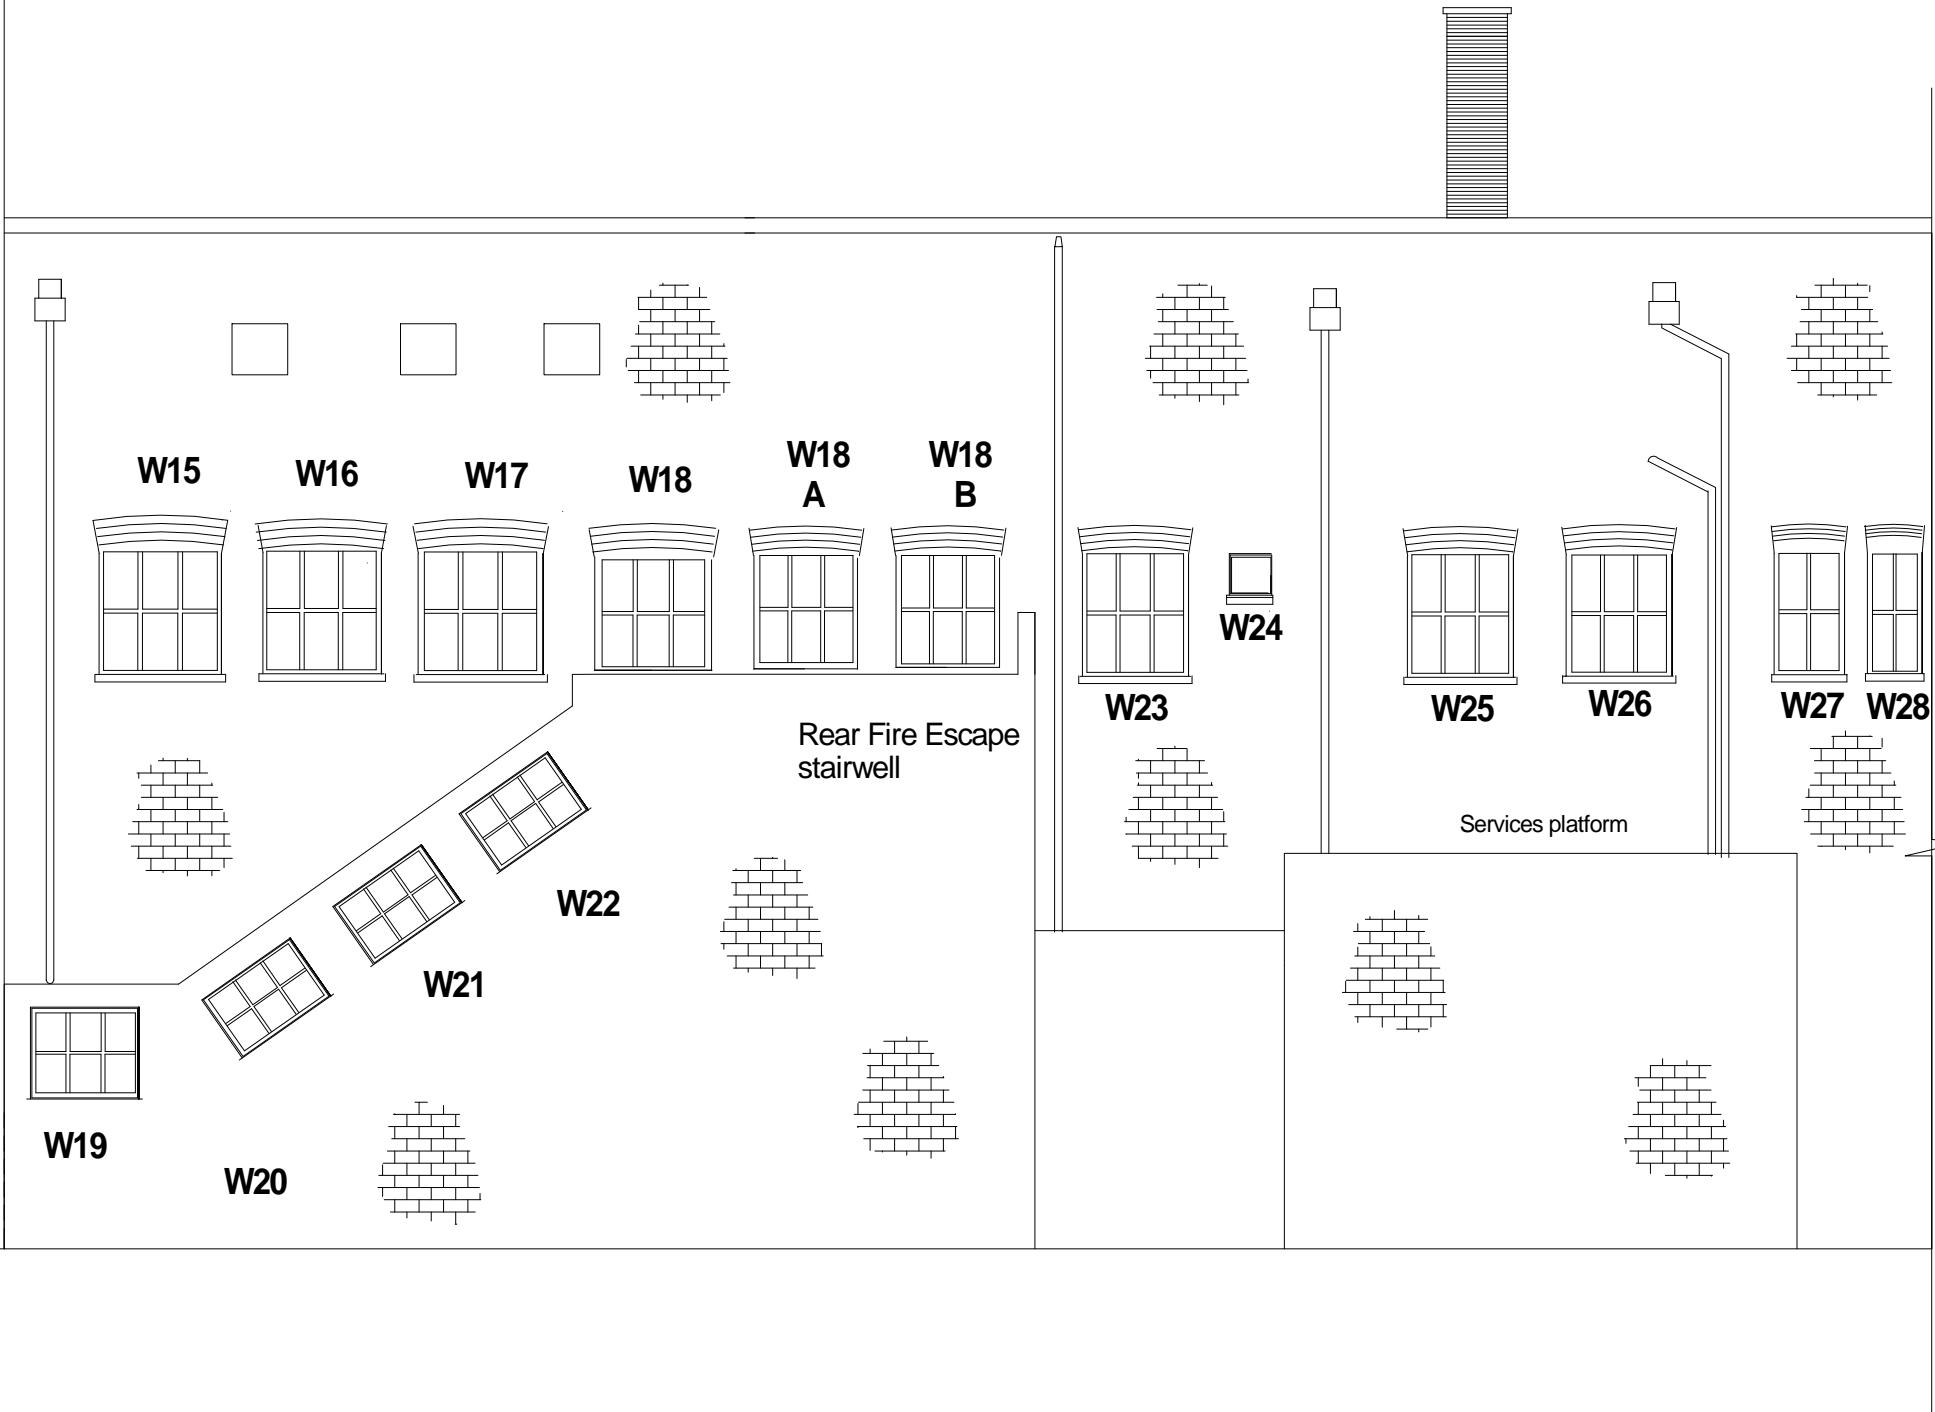

NOTE:- AC Units not shown for clarity - see photos

South and East Elevation - As Proposed

| | | | | |
|--|---|--|----------------------------|--------------------------|
|  chartered building surveyors Tel: 020 8905 7505 Fax: 020 8205 5374 Symal House, 423 Edgware Road, London, NW9 0HU |  | Client: Silverstone Properties Ltd. | Date: April 2016 | Scale: 1:100 @ A3 |
| | | Location: Omni House, 252 Belsize Road, NW6 4BT | Dwg. No.: 16-013-07 | |
| | | Title: South and East Elevation - As Proposed | | |