



AS EXISTING

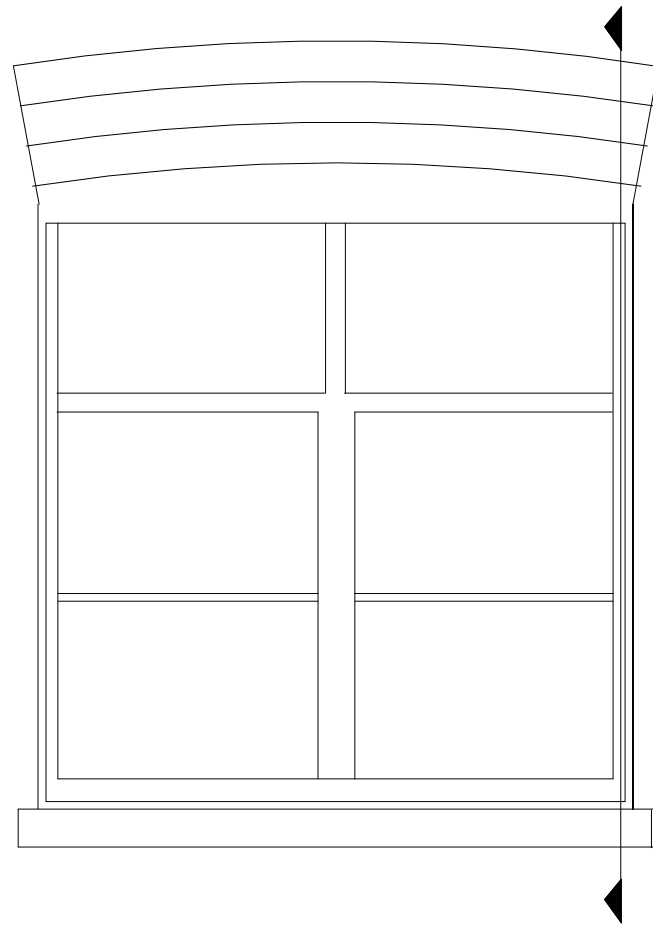


Existing W25 (South Elevation) single glazed timber frame side hung unit generally

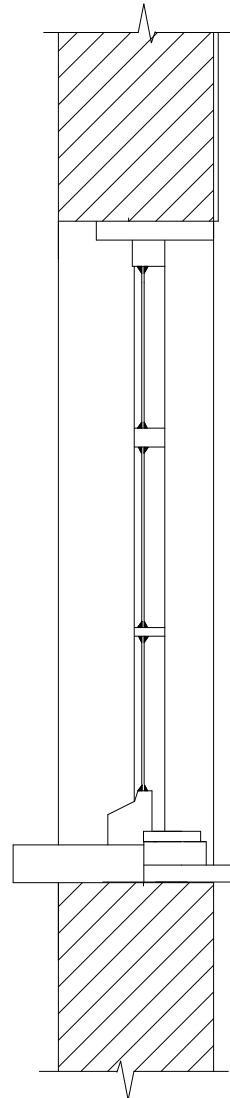


Section through existing single glazed windows


AS PROPOSED

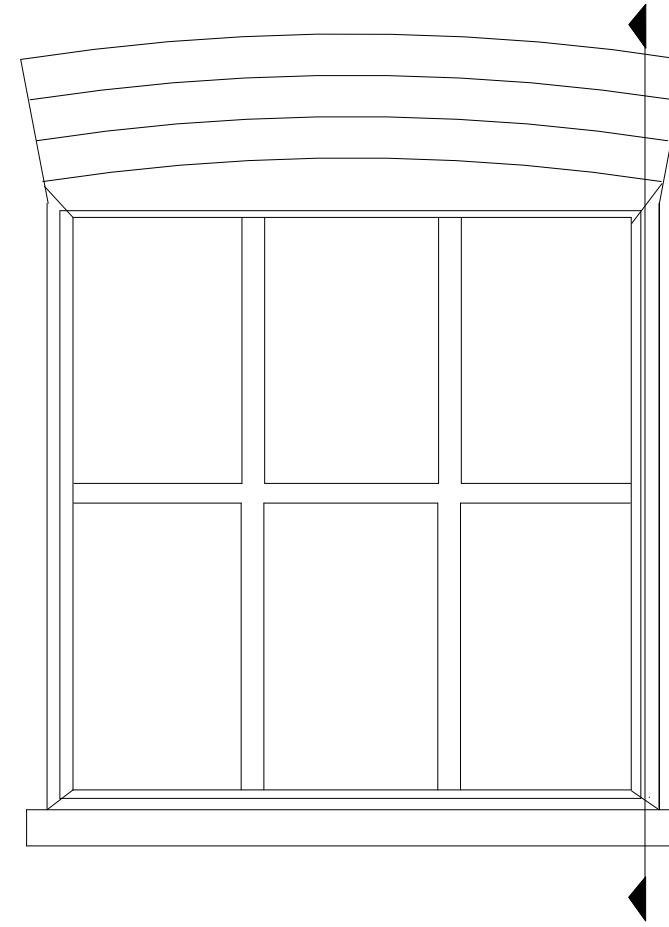


Double glazed power coated aluminum units to match existing installed to principle (east) elevation.

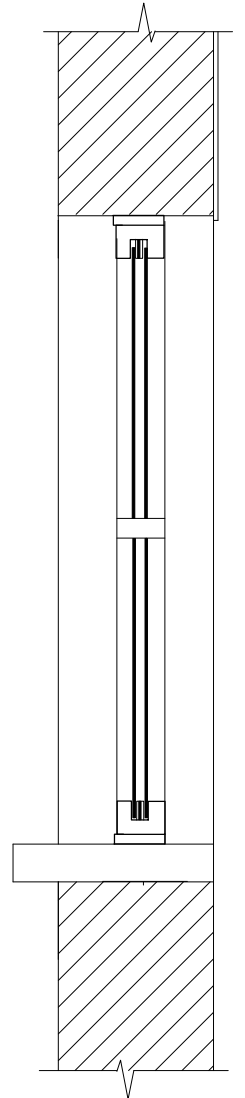

Typical frame detail and glazing section

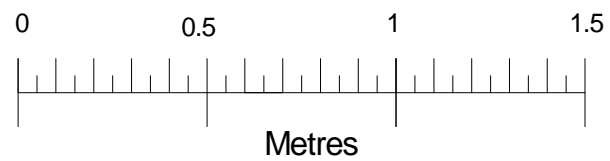

 chartered building surveyors Tel: 020 8905 7505 Fax: 020 8205 5374 Symal House, 423 Edgware Road, London, NW9 0HU		Client: Silverstone Properties Ltd.	Date: April 2016	Scale: 1:10 @ A3
	Location: Omni House, 252 Belsize Road, NW6 4BT	Dwg. No.: 16-013-08		
	Title: Window Section - existing and Proposed			