



## 6.2 Existing Drawings

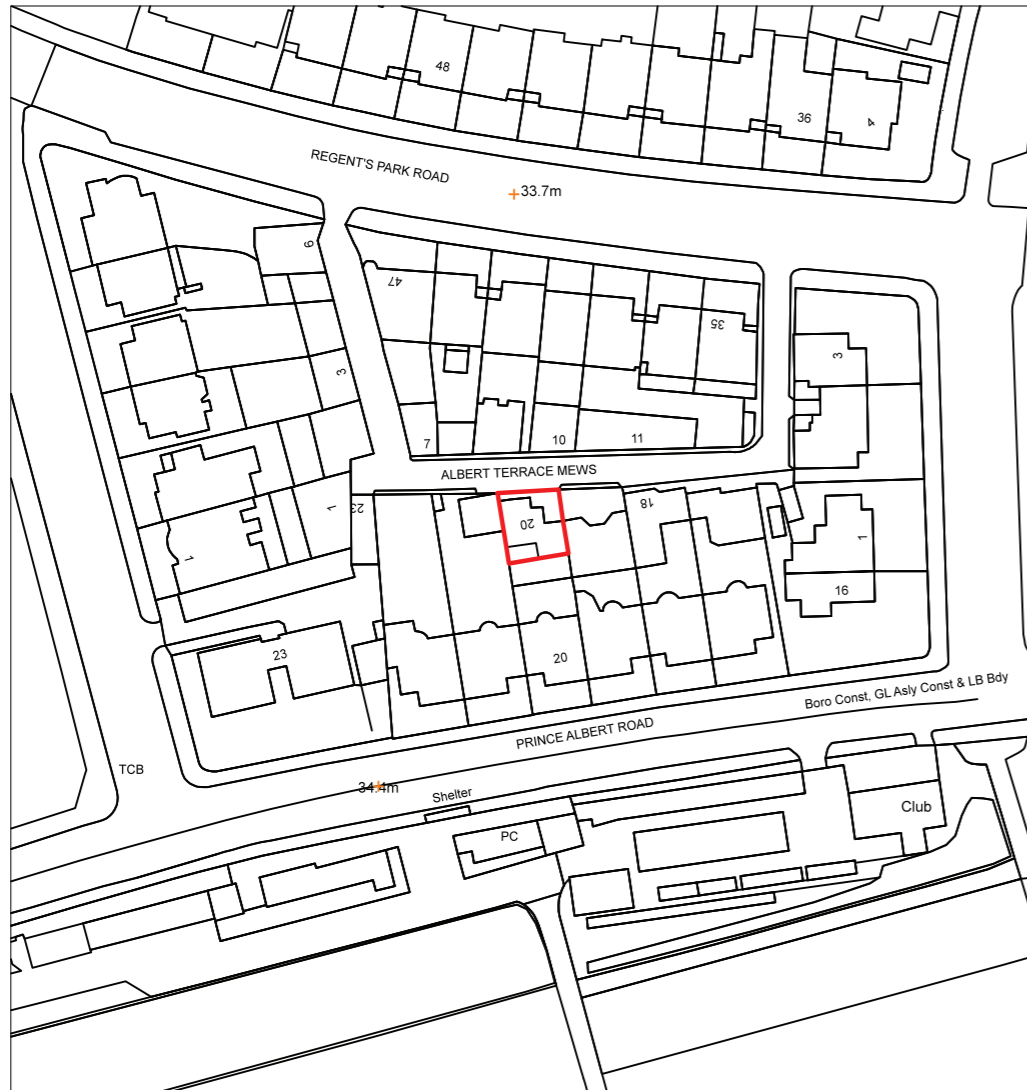

LOCATION PLAN  
scale 1:1250



BLOCK PLAN  
scale 1:500

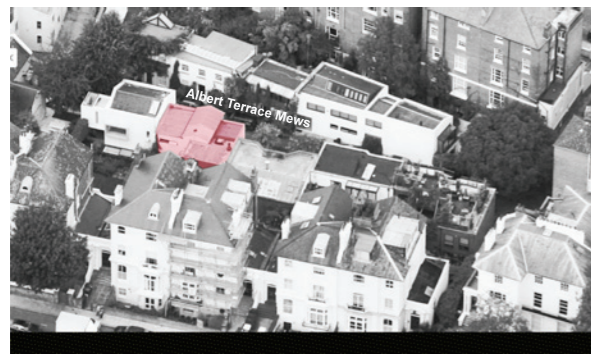

AERIAL VIEW OF SITE

— Boundary line



A	ISSUED FOR PLANNING	12.01.2015
REV	Description	Date

Scale As shown

Size A3

Drawn by ET


Client	JONATHAN MORLEY
--------	-----------------

Project	20 ALBERT TERRACE MEWS, NW1
---------	--------------------------------



Title	SITE LOCATION PLAN
-------	--------------------

File name	1403-SI-001	Rev	A
-----------	-------------	-----	---


Status	PLANNING
--------	----------

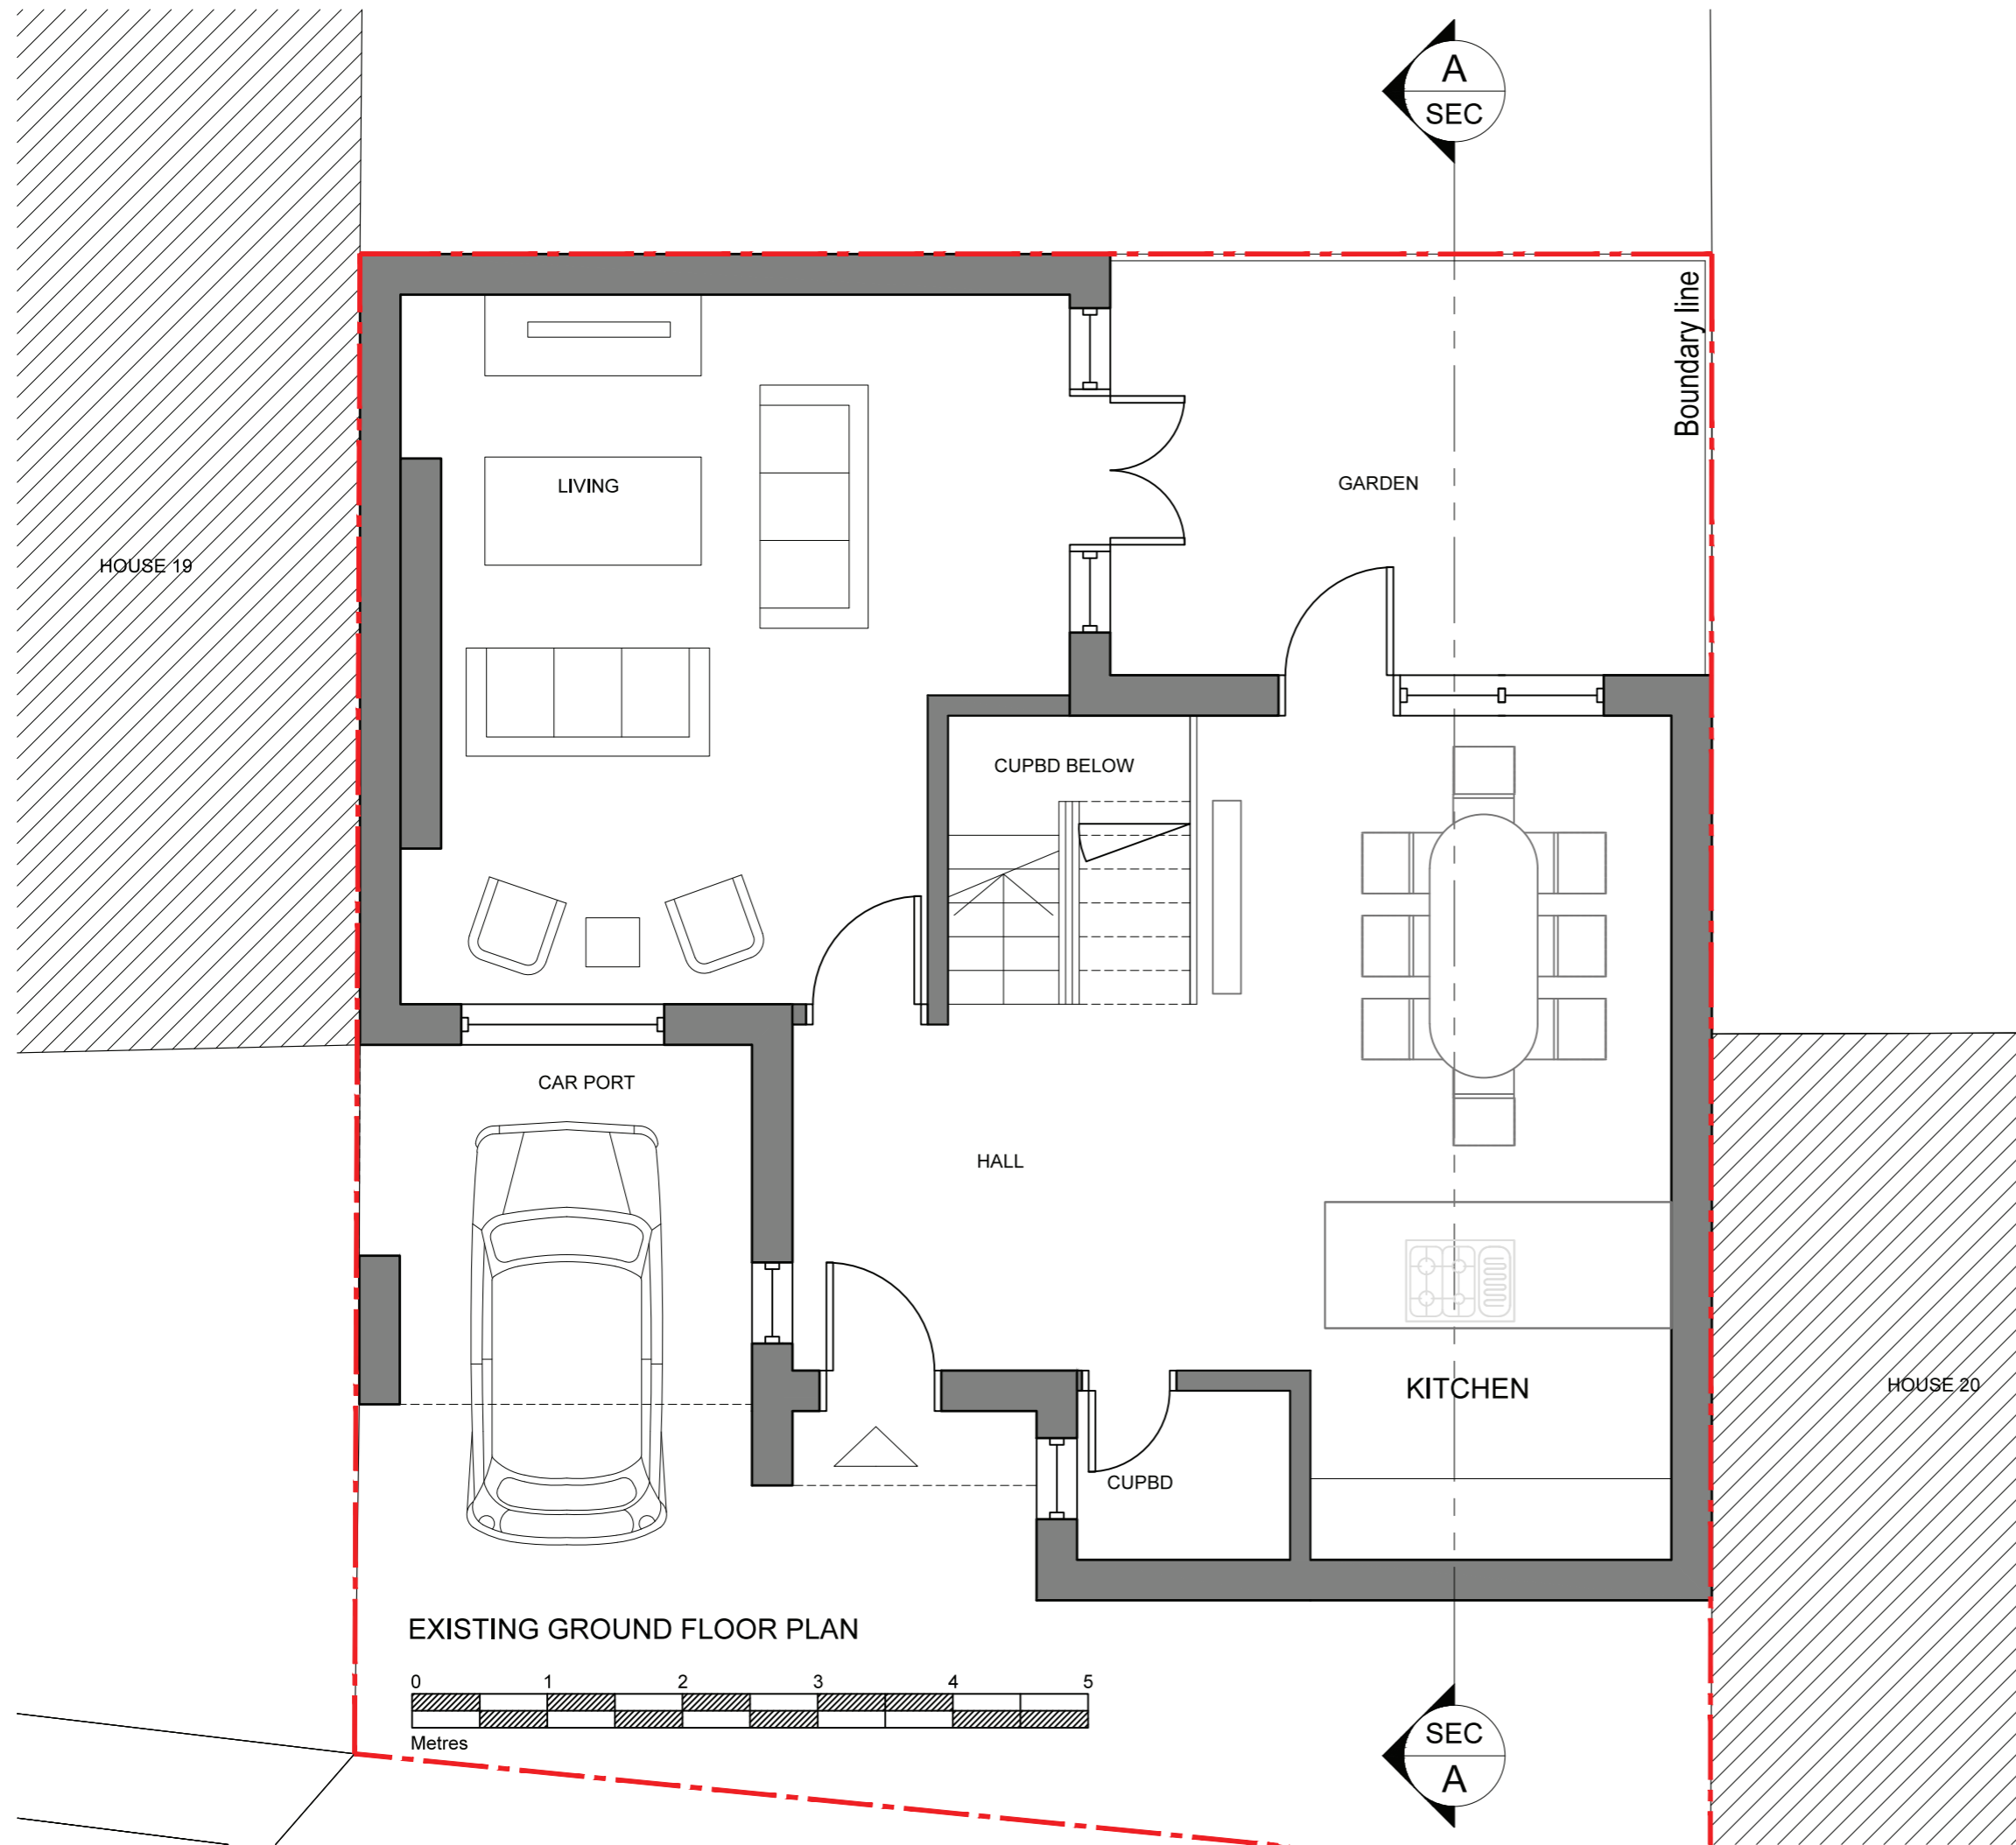

EXISTING GROUND FLOOR PLAN

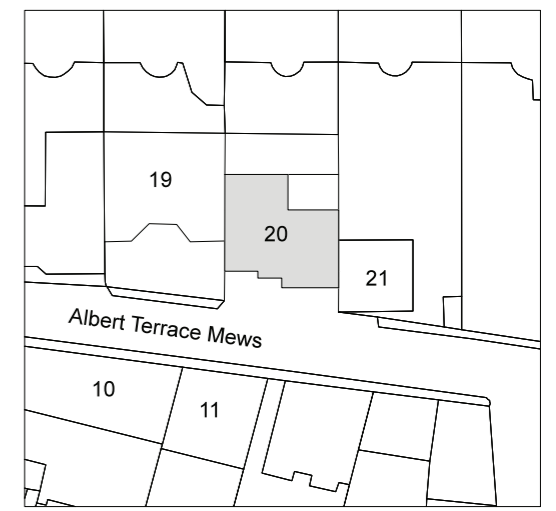 


KEY PLAN

 



REV	Description	Date
A	ISSUED FOR PLANNING	12.01.2015

Scale 1:50  
 Size A3  
 Drawn by AH


Client	JONATHAN MORLEY	
Project	20 ALBERT TERRACE MEWS, NW1	
Title	GROUND FLOOR AS EXISTING	
File name	1403-GA-001	Rev A
Status	PLANNING	

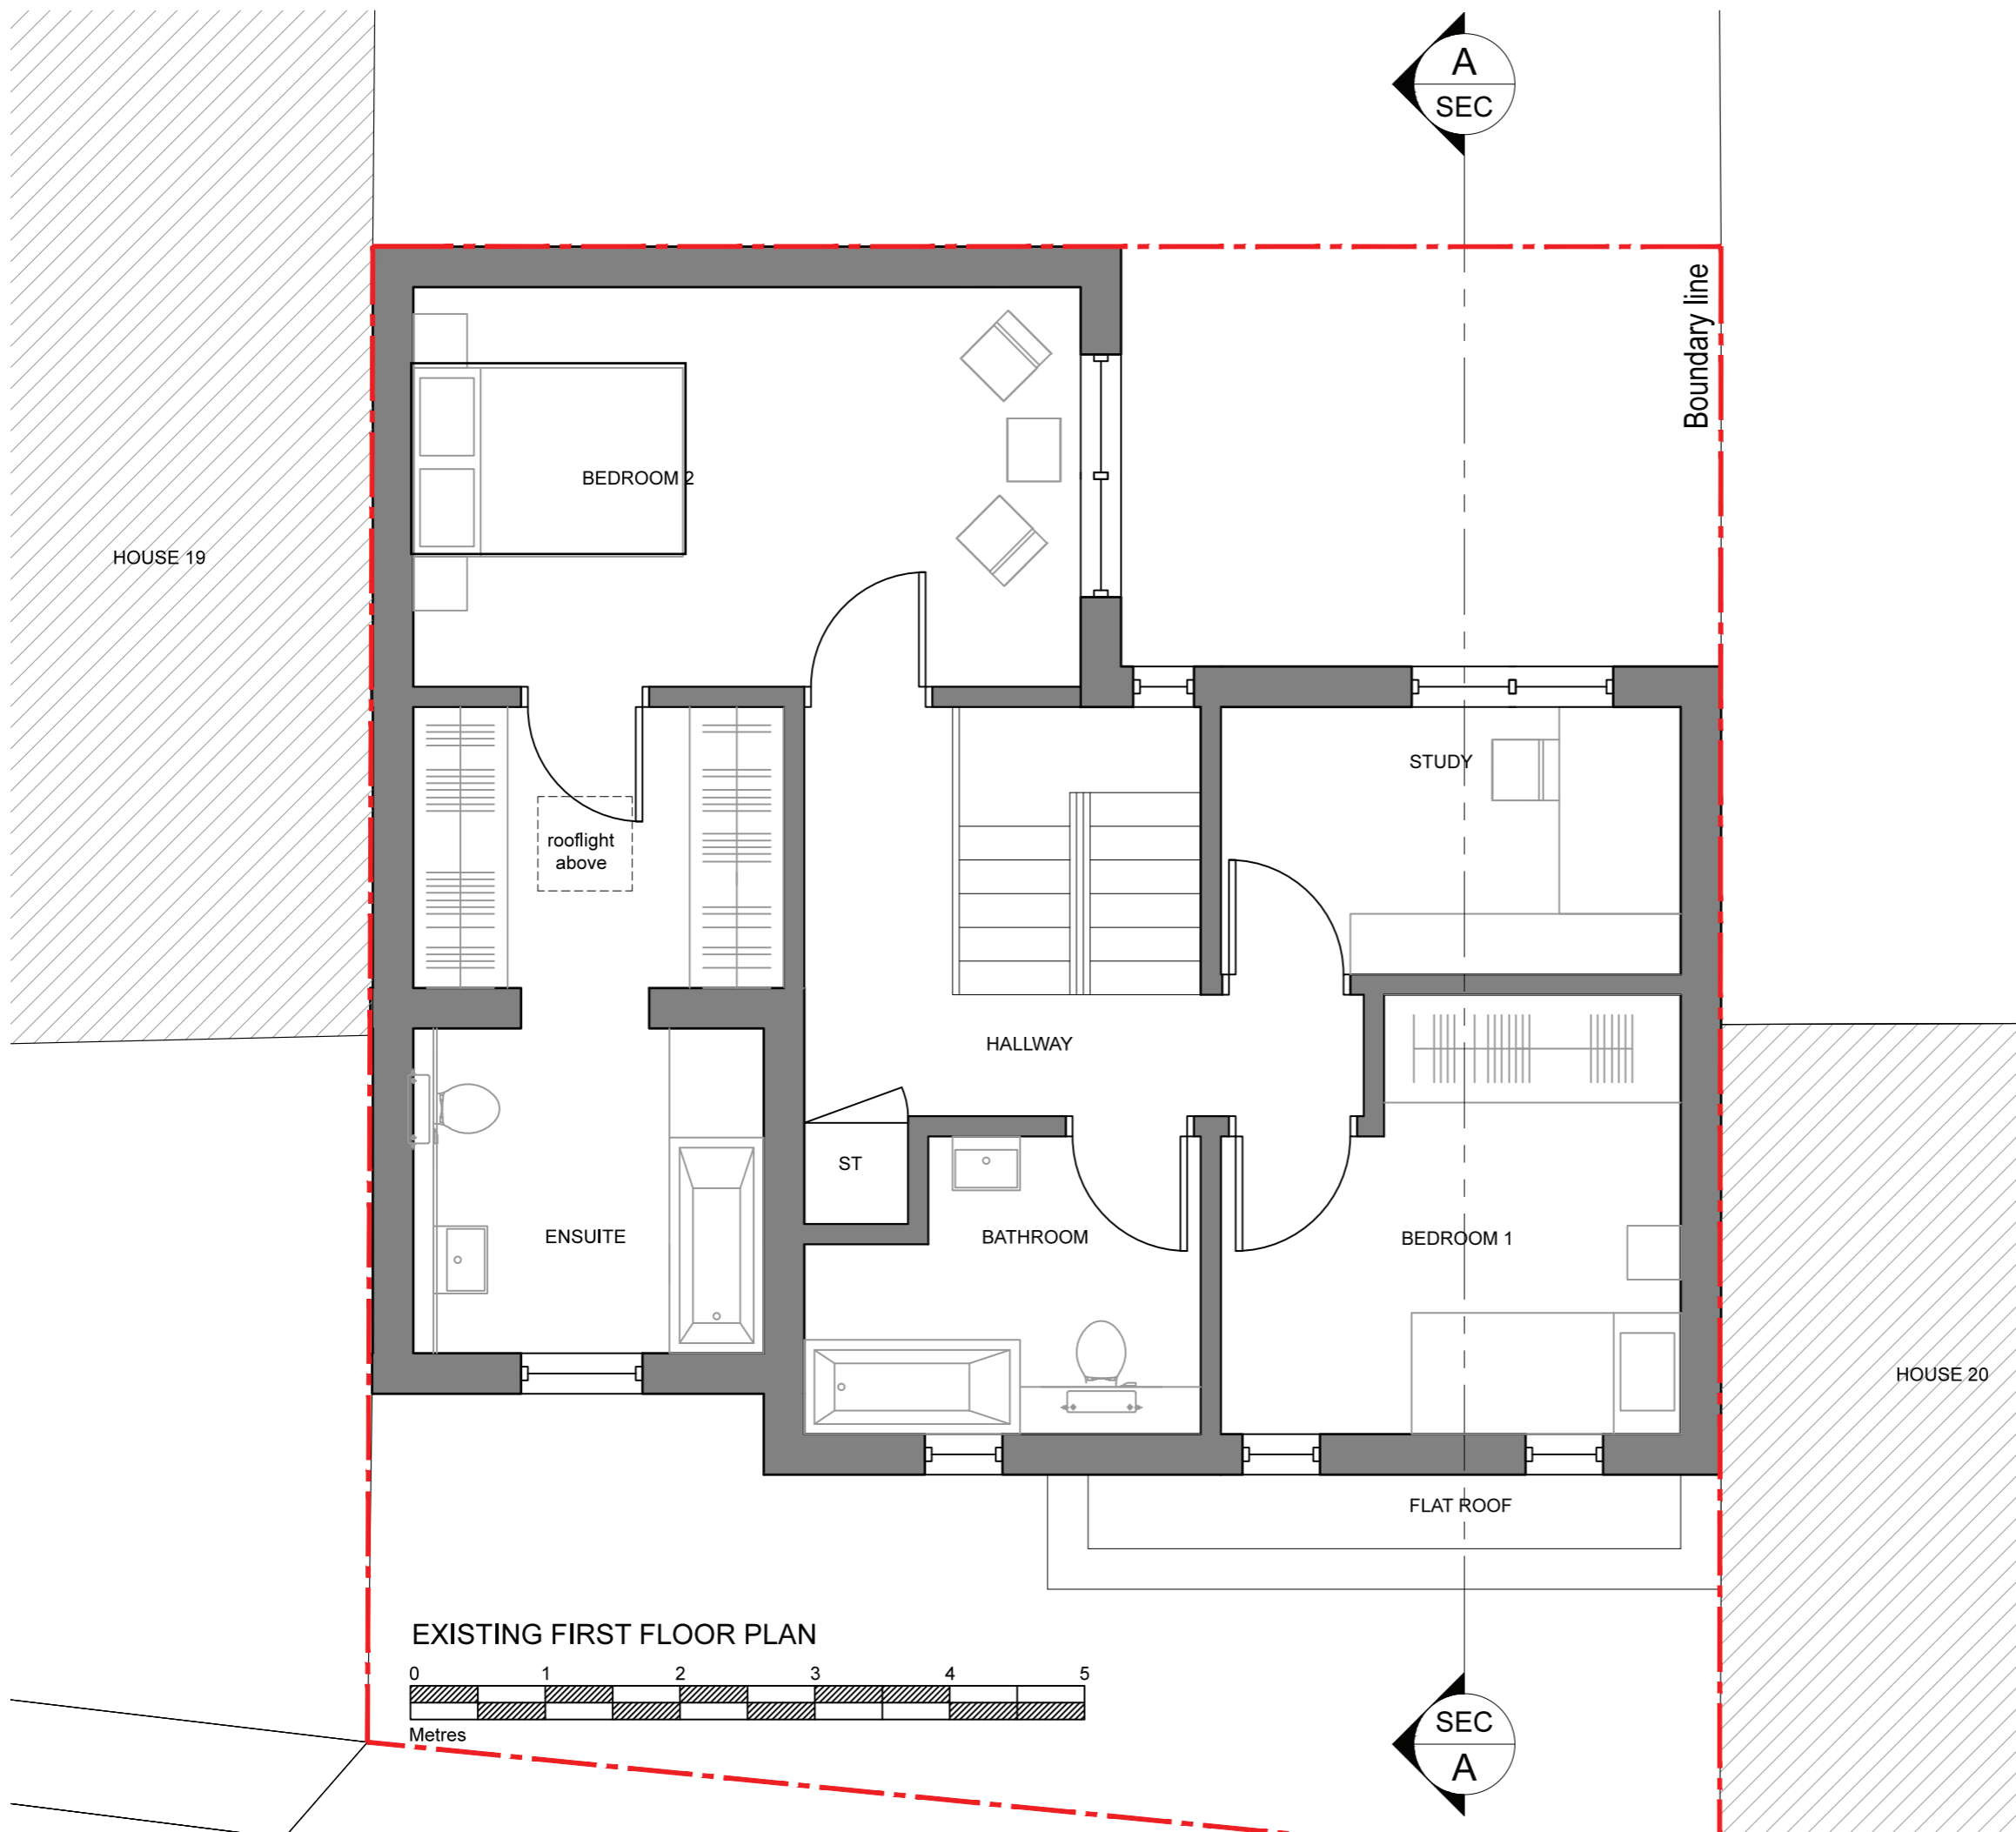

EXISTING FIRST FLOOR PLAN

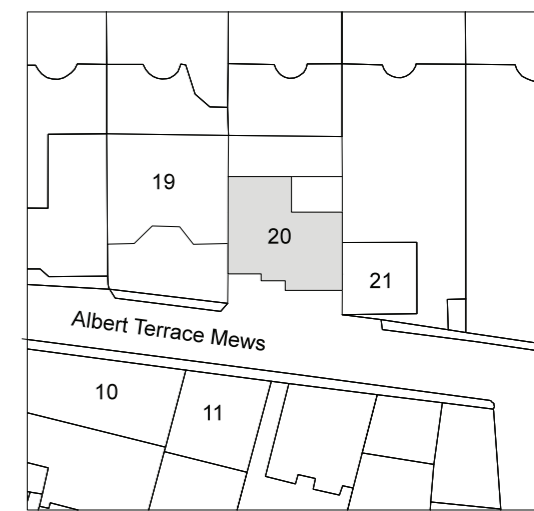 

KEY PLAN

 

A	ISSUED FOR PLANNING	12.01.2015
REV	Description	Date

Scale 1:50  
Size A3  
Drawn by AH


Client  
**JONATHAN MORLEY**

Project  
**20 ALBERT TERRACE MEWS,  
NW1**

Title  
**FIRST FLOOR PLAN  
AS EXISTING**

File name <b>1403-GA-002</b>	Rev <b>A</b>
---------------------------------	-----------------

Status  
**PLANNING**

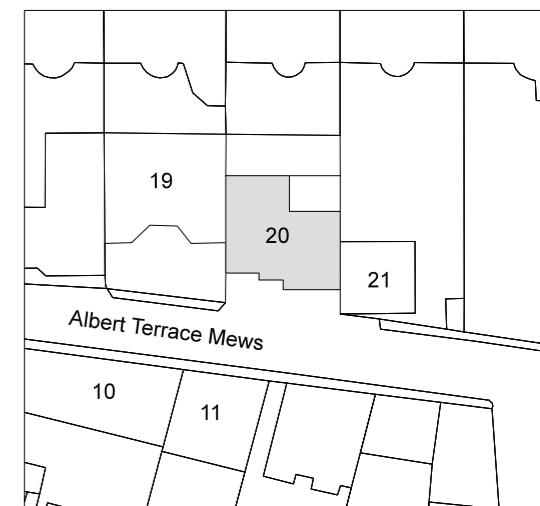


KEY PLAN  
nts



A	ISSUED FOR PLANNING	12.01.2015
REV	Description	Date

Scale 1:50  
Size A3  
Drawn by AH

Client	JONATHAN MORLEY	
Project	20 ALBERT TERRACE MEWS, NW1	
Title	ROOF PLAN AS EXISTING	
File name	1403-EL-003	Rev A
Status	PLANNING	

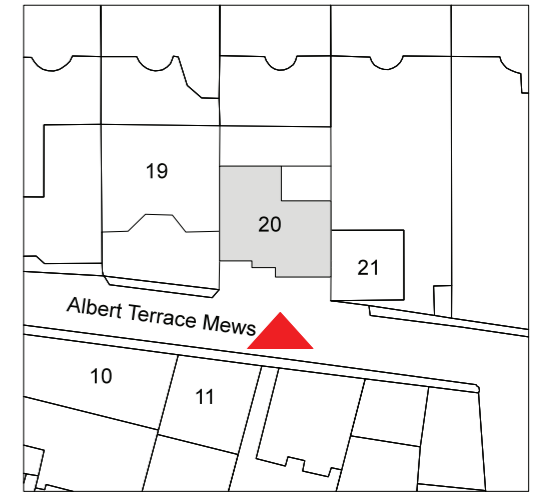

KEY PLAN  
nts

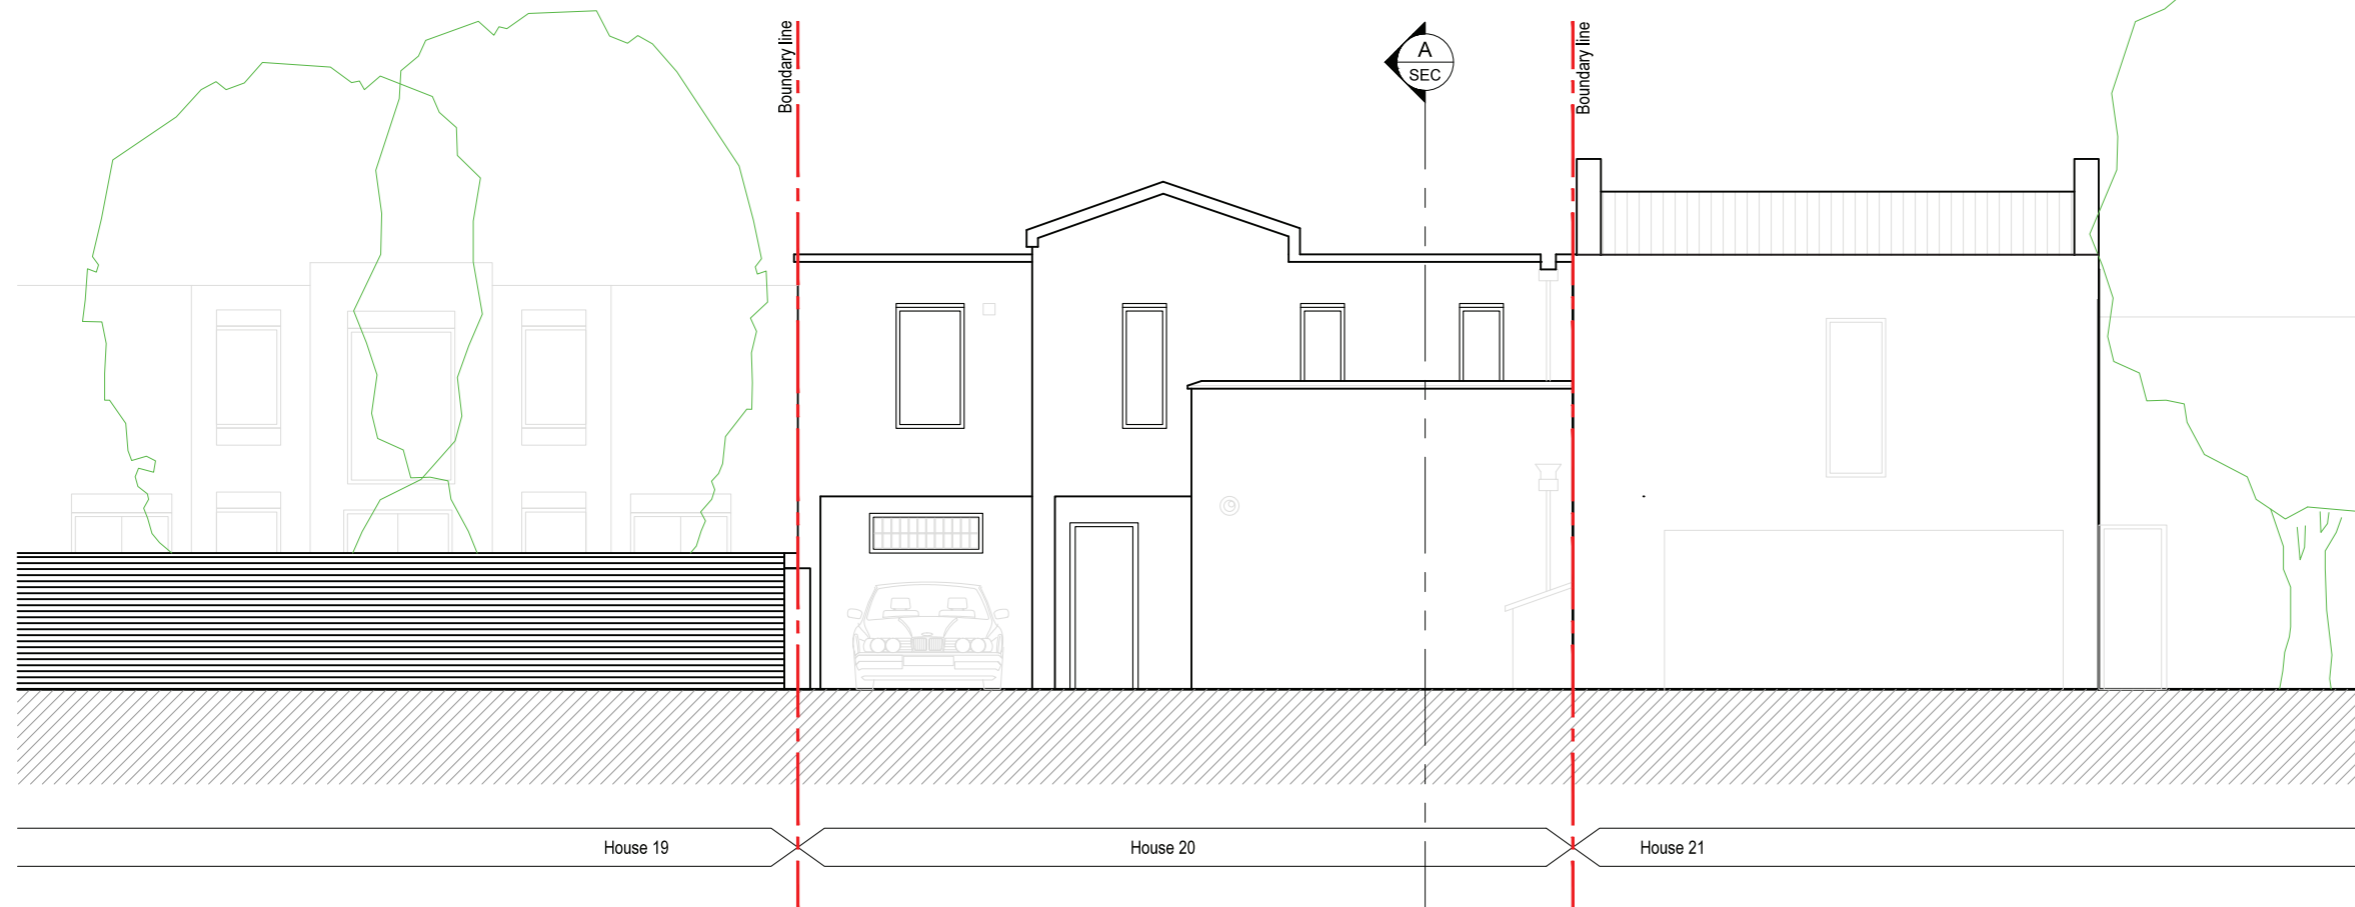 


REV	Description	Date
A	ISSUED FOR PLANNING	12.01.2015


Scale 1:100  
Size A3  
Drawn by AH

Client	JONATHAN MORLEY	
Project	20 ALBERT TERRACE MEWS, NW1	
Title	NORTH ELEVATION AS EXISTING	
File name	1403-EL-001	Rev A
Status	PLANNING	




EXISTING NORTH ELEVATION

 


1. EXISTING SOUTH ELEVATION

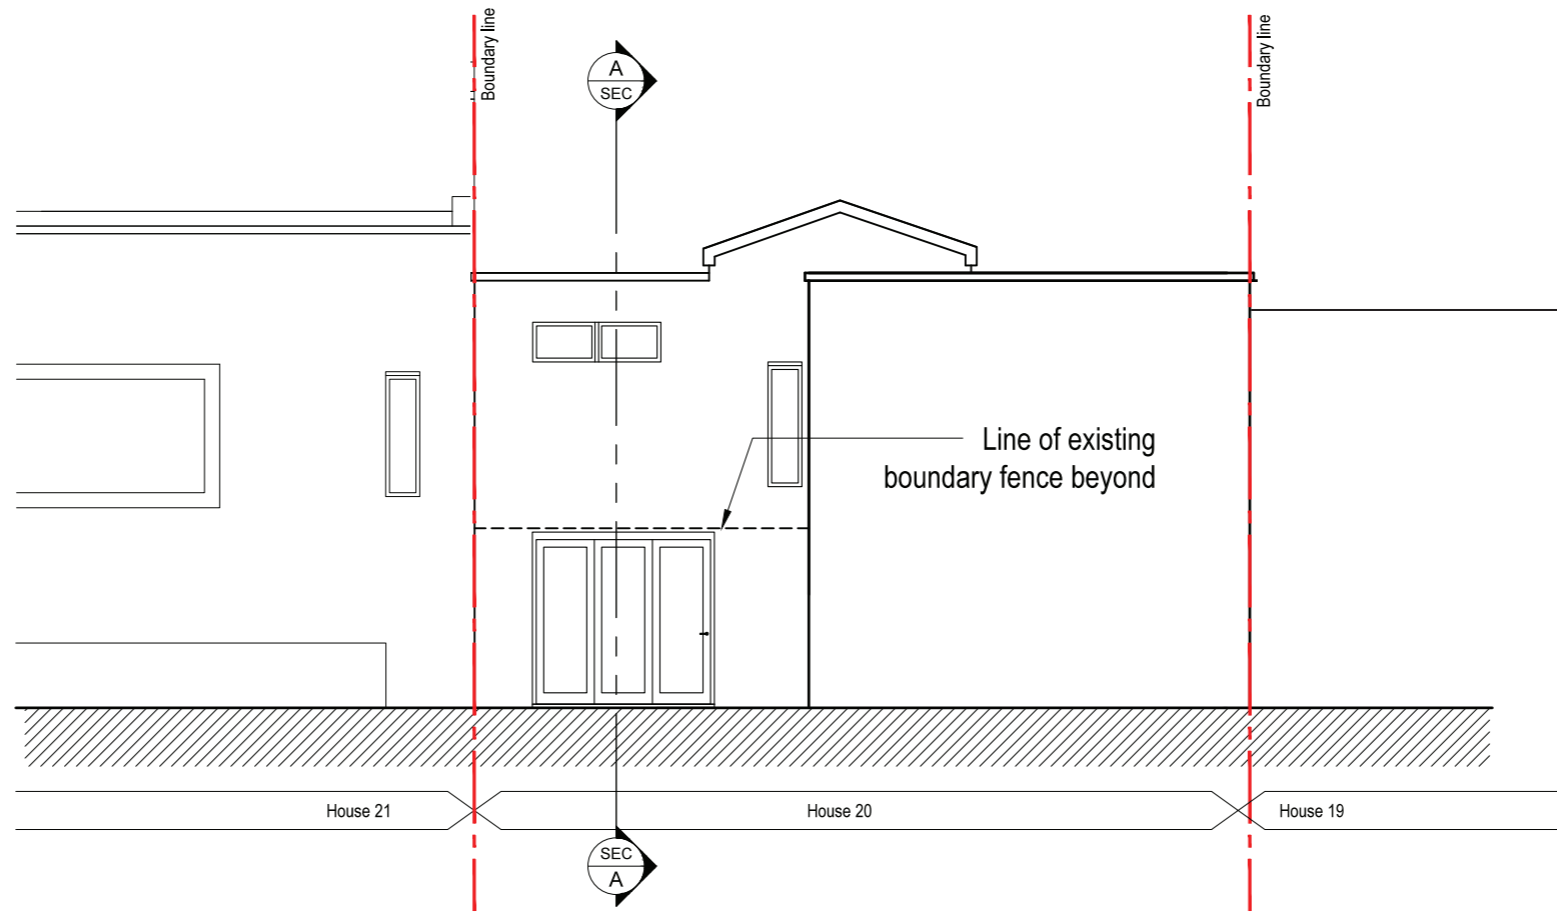

2. EXISTING SOUTH ELEVATION BEYOND BOUNDARY WALL

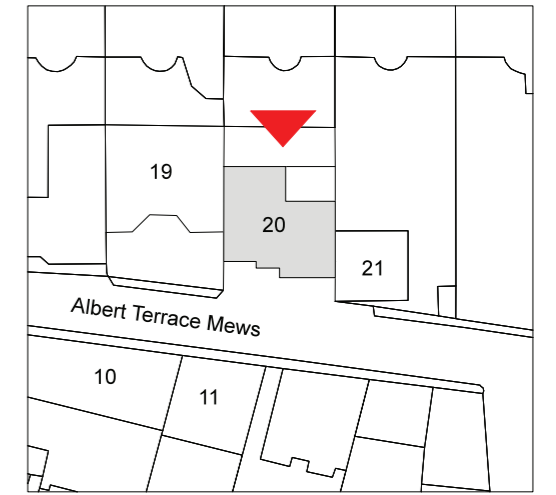 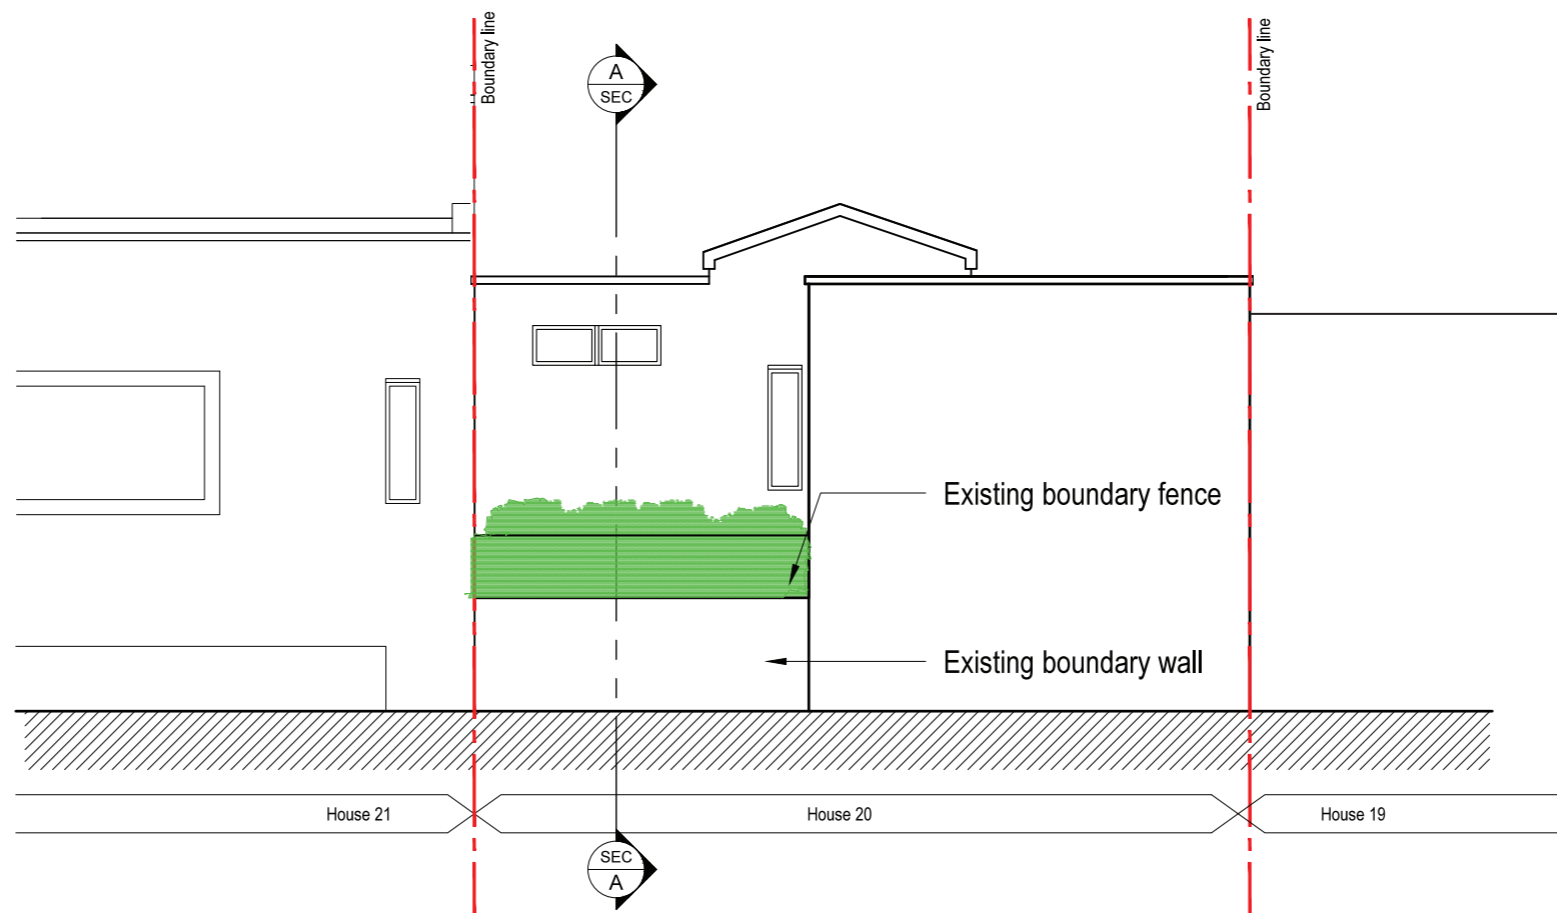

KEY PLAN  
nts

 

A	ISSUED FOR PLANNING	12.01.2015
REV	Description	Date

Scale 1:50  
Size A3  
Drawn by AH

Client  
**JONATHAN MORLEY**

Project  
**20 ALBERT TERRACE MEWS,  
NW1**


Title  
**SOUTH ELEVATIONS  
AS EXISTING**

File name 1403-EL-002	Rev <b>A</b>
--------------------------	-----------------



Status  
**PLANNING**

Boundary line


Boundary line

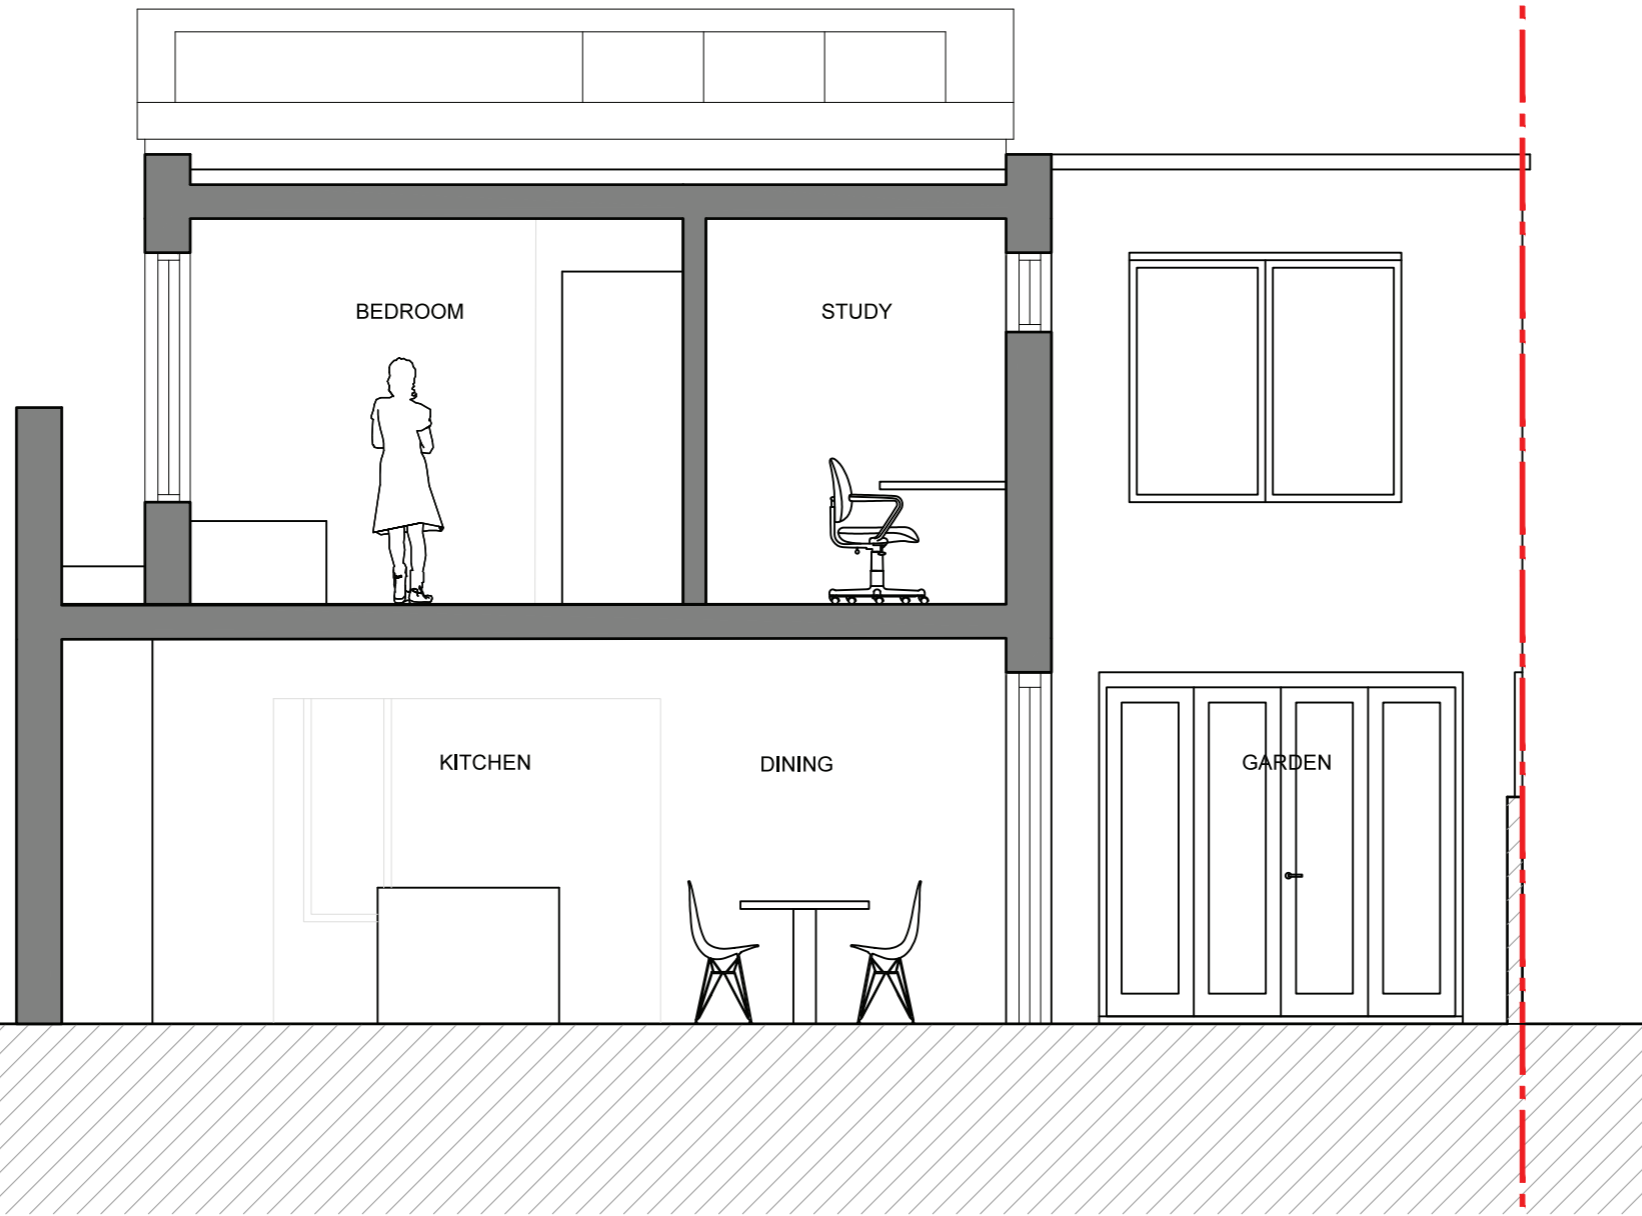

EXISTING SECTION AA

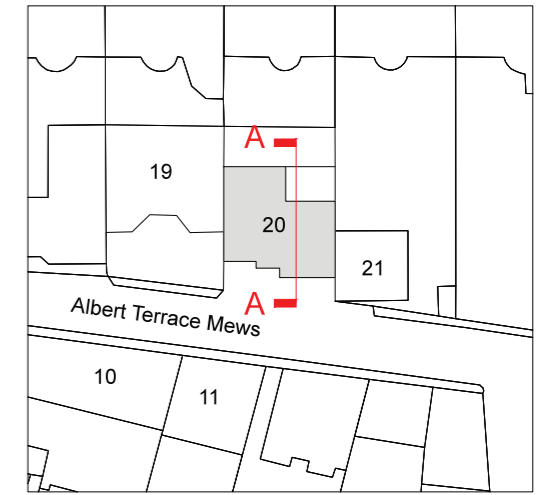 

KEY PLAN

 

REV	Description	Date
A	ISSUED FOR PLANNING	12.01.2015

Scale 1:50  
 Size A3  
 Drawn by AH

Client	JONATHAN MORLEY	
Project	20 ALBERT TERRACE MEWS, NW1	
Title	SECTION AA AS EXISTING	
File name	1403-SE-001	Rev A
Status	PLANNING	