



6.3 Proposed Drawings

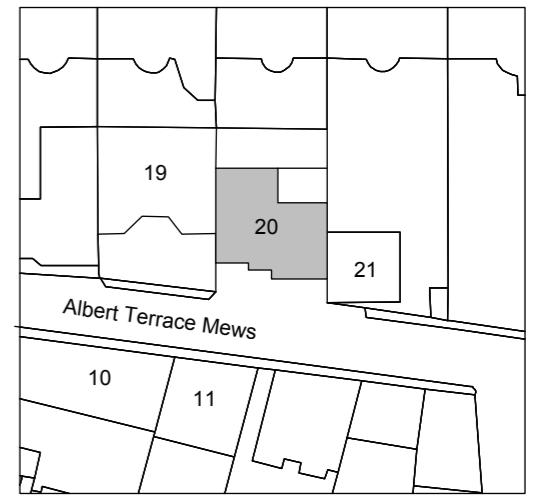

KEY PLAN
nts

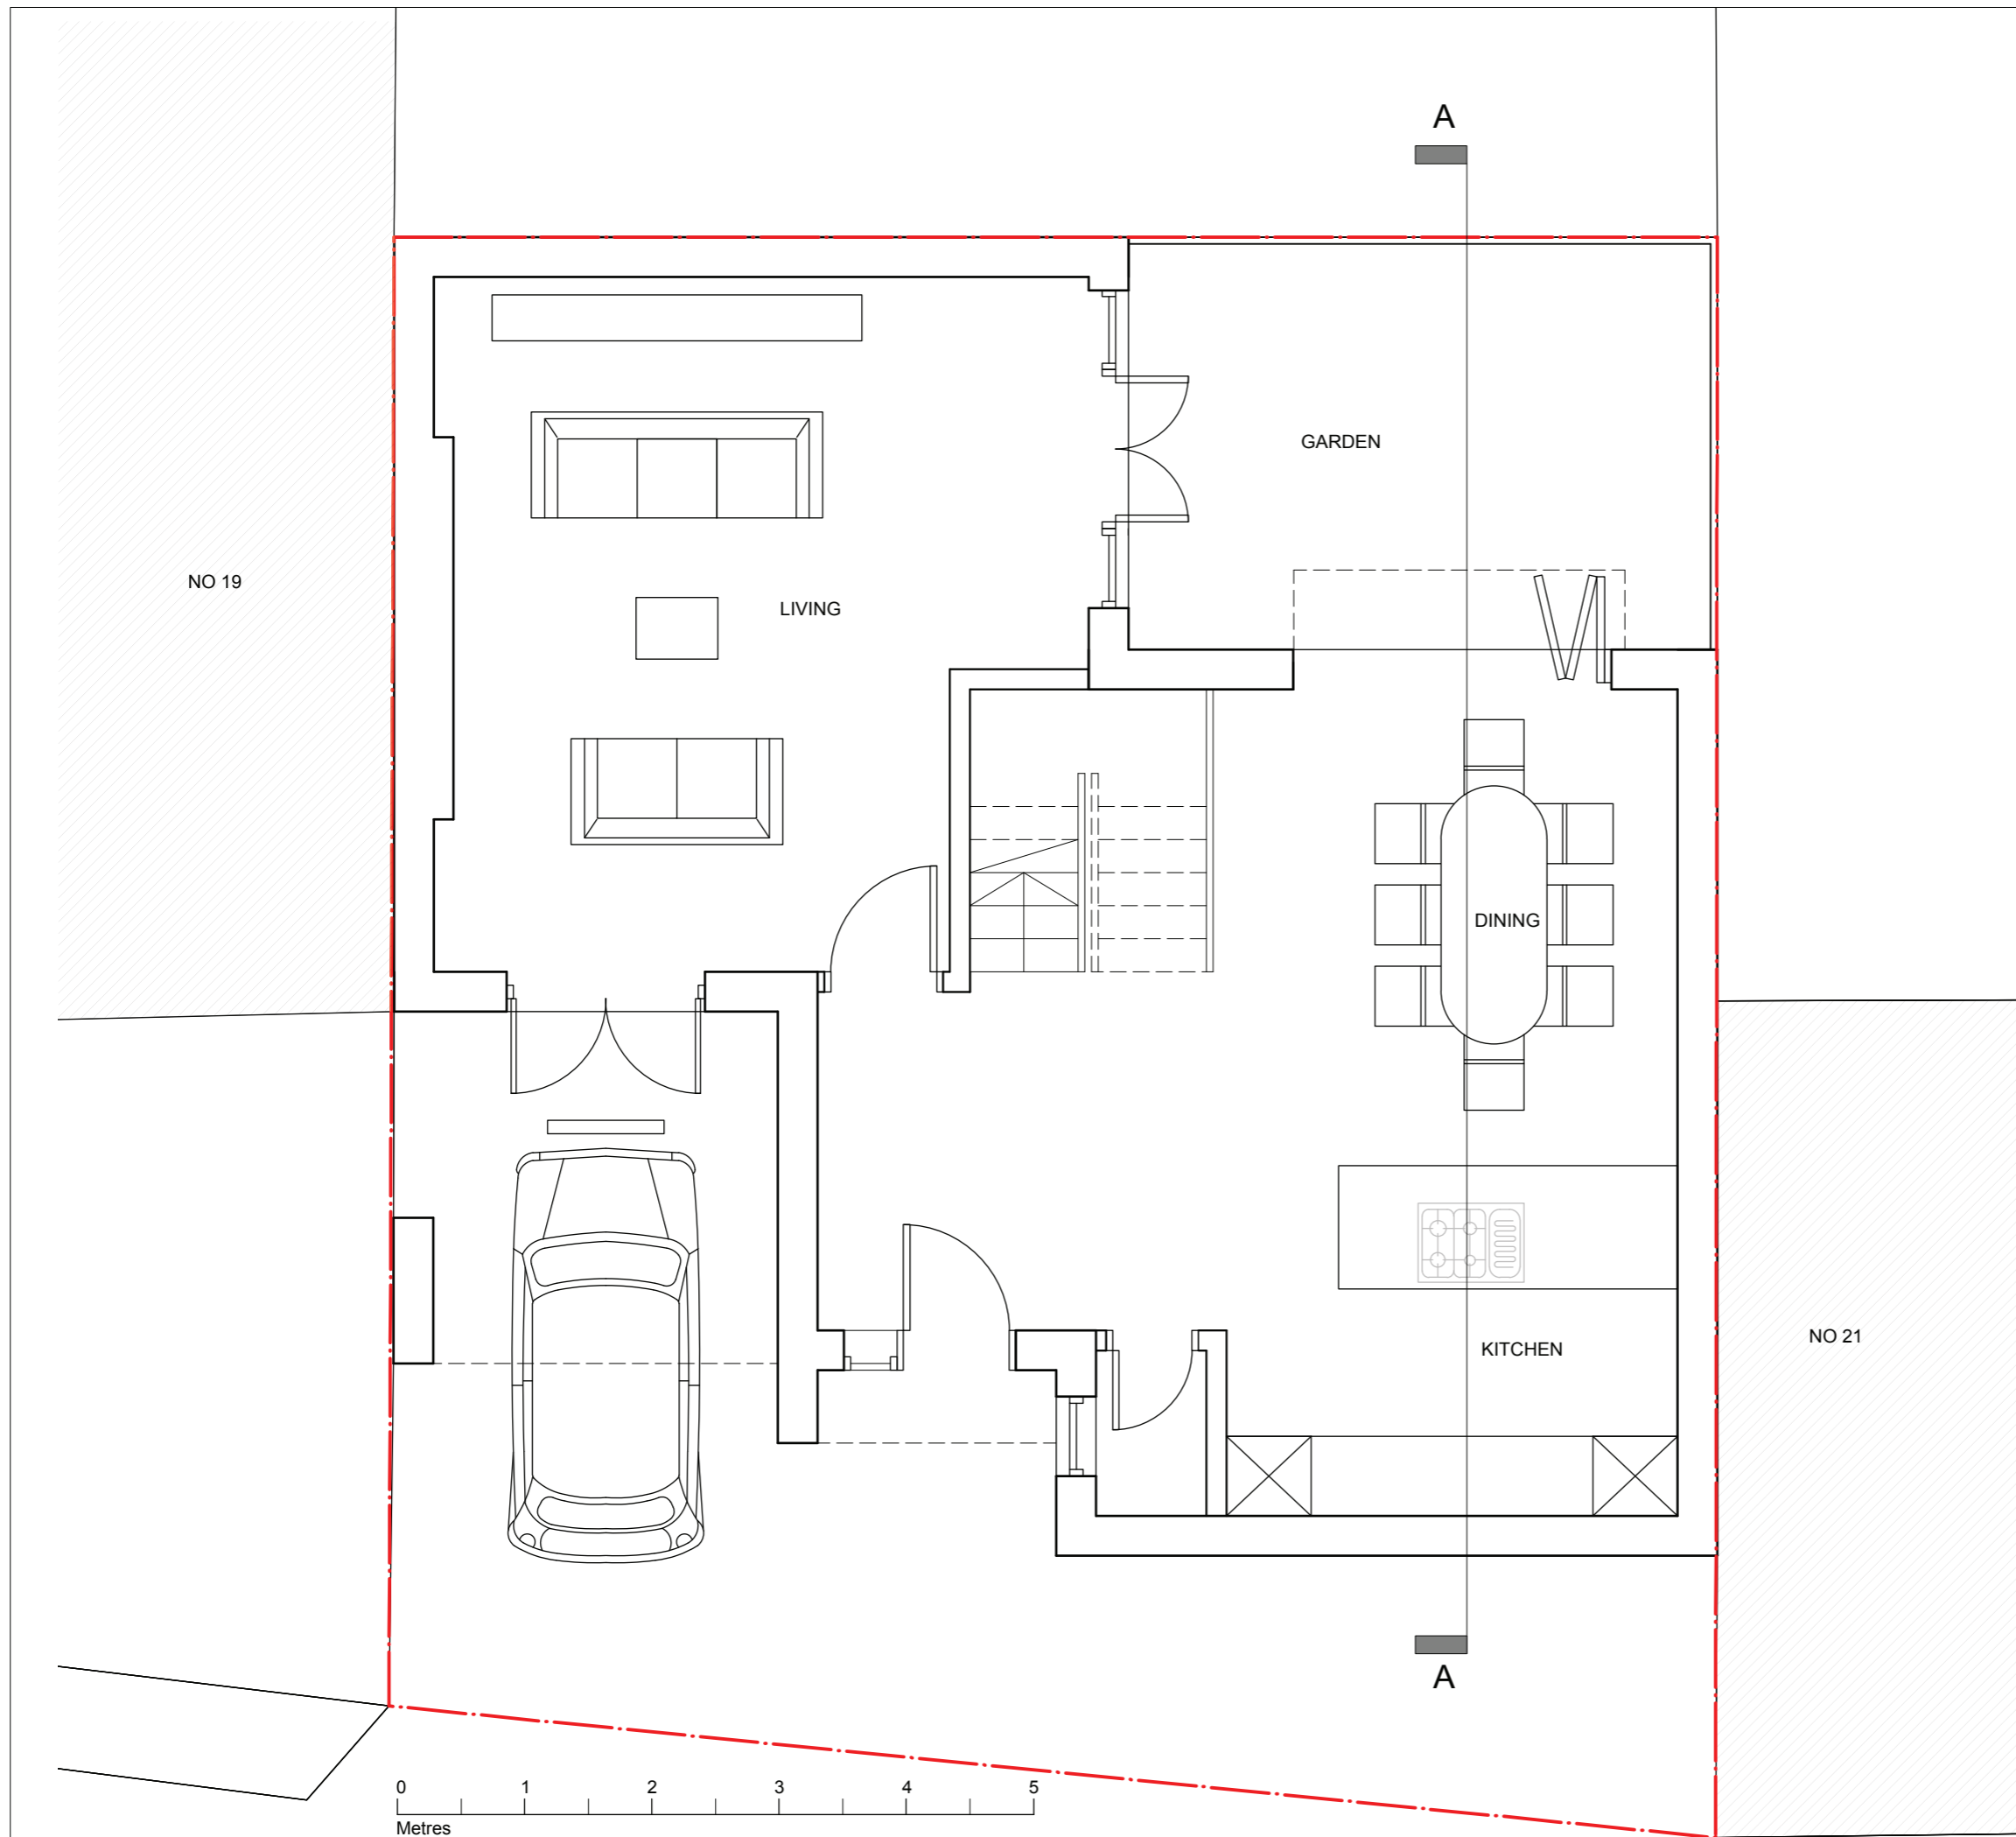

REV	Description	Date
B	ISSUED FOR INFORMATION	24.01.2016
A	ISSUED FOR PLANNING	12.01.2015



Scale 1:50

Size A3


Drawn by AH

Client	JONATHAN MORLEY	
Project	20 ALBERT TERRACE MEWS, NW1	
Title	GROUND FLOOR PLAN AS PROPOSED	
File name	1403-GA-101	Rev B
Status	PLANNING	



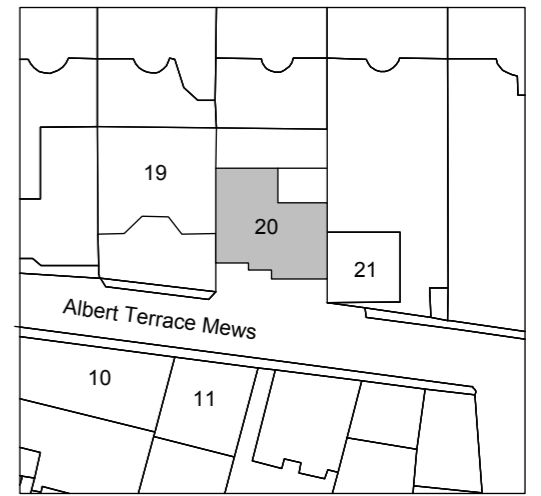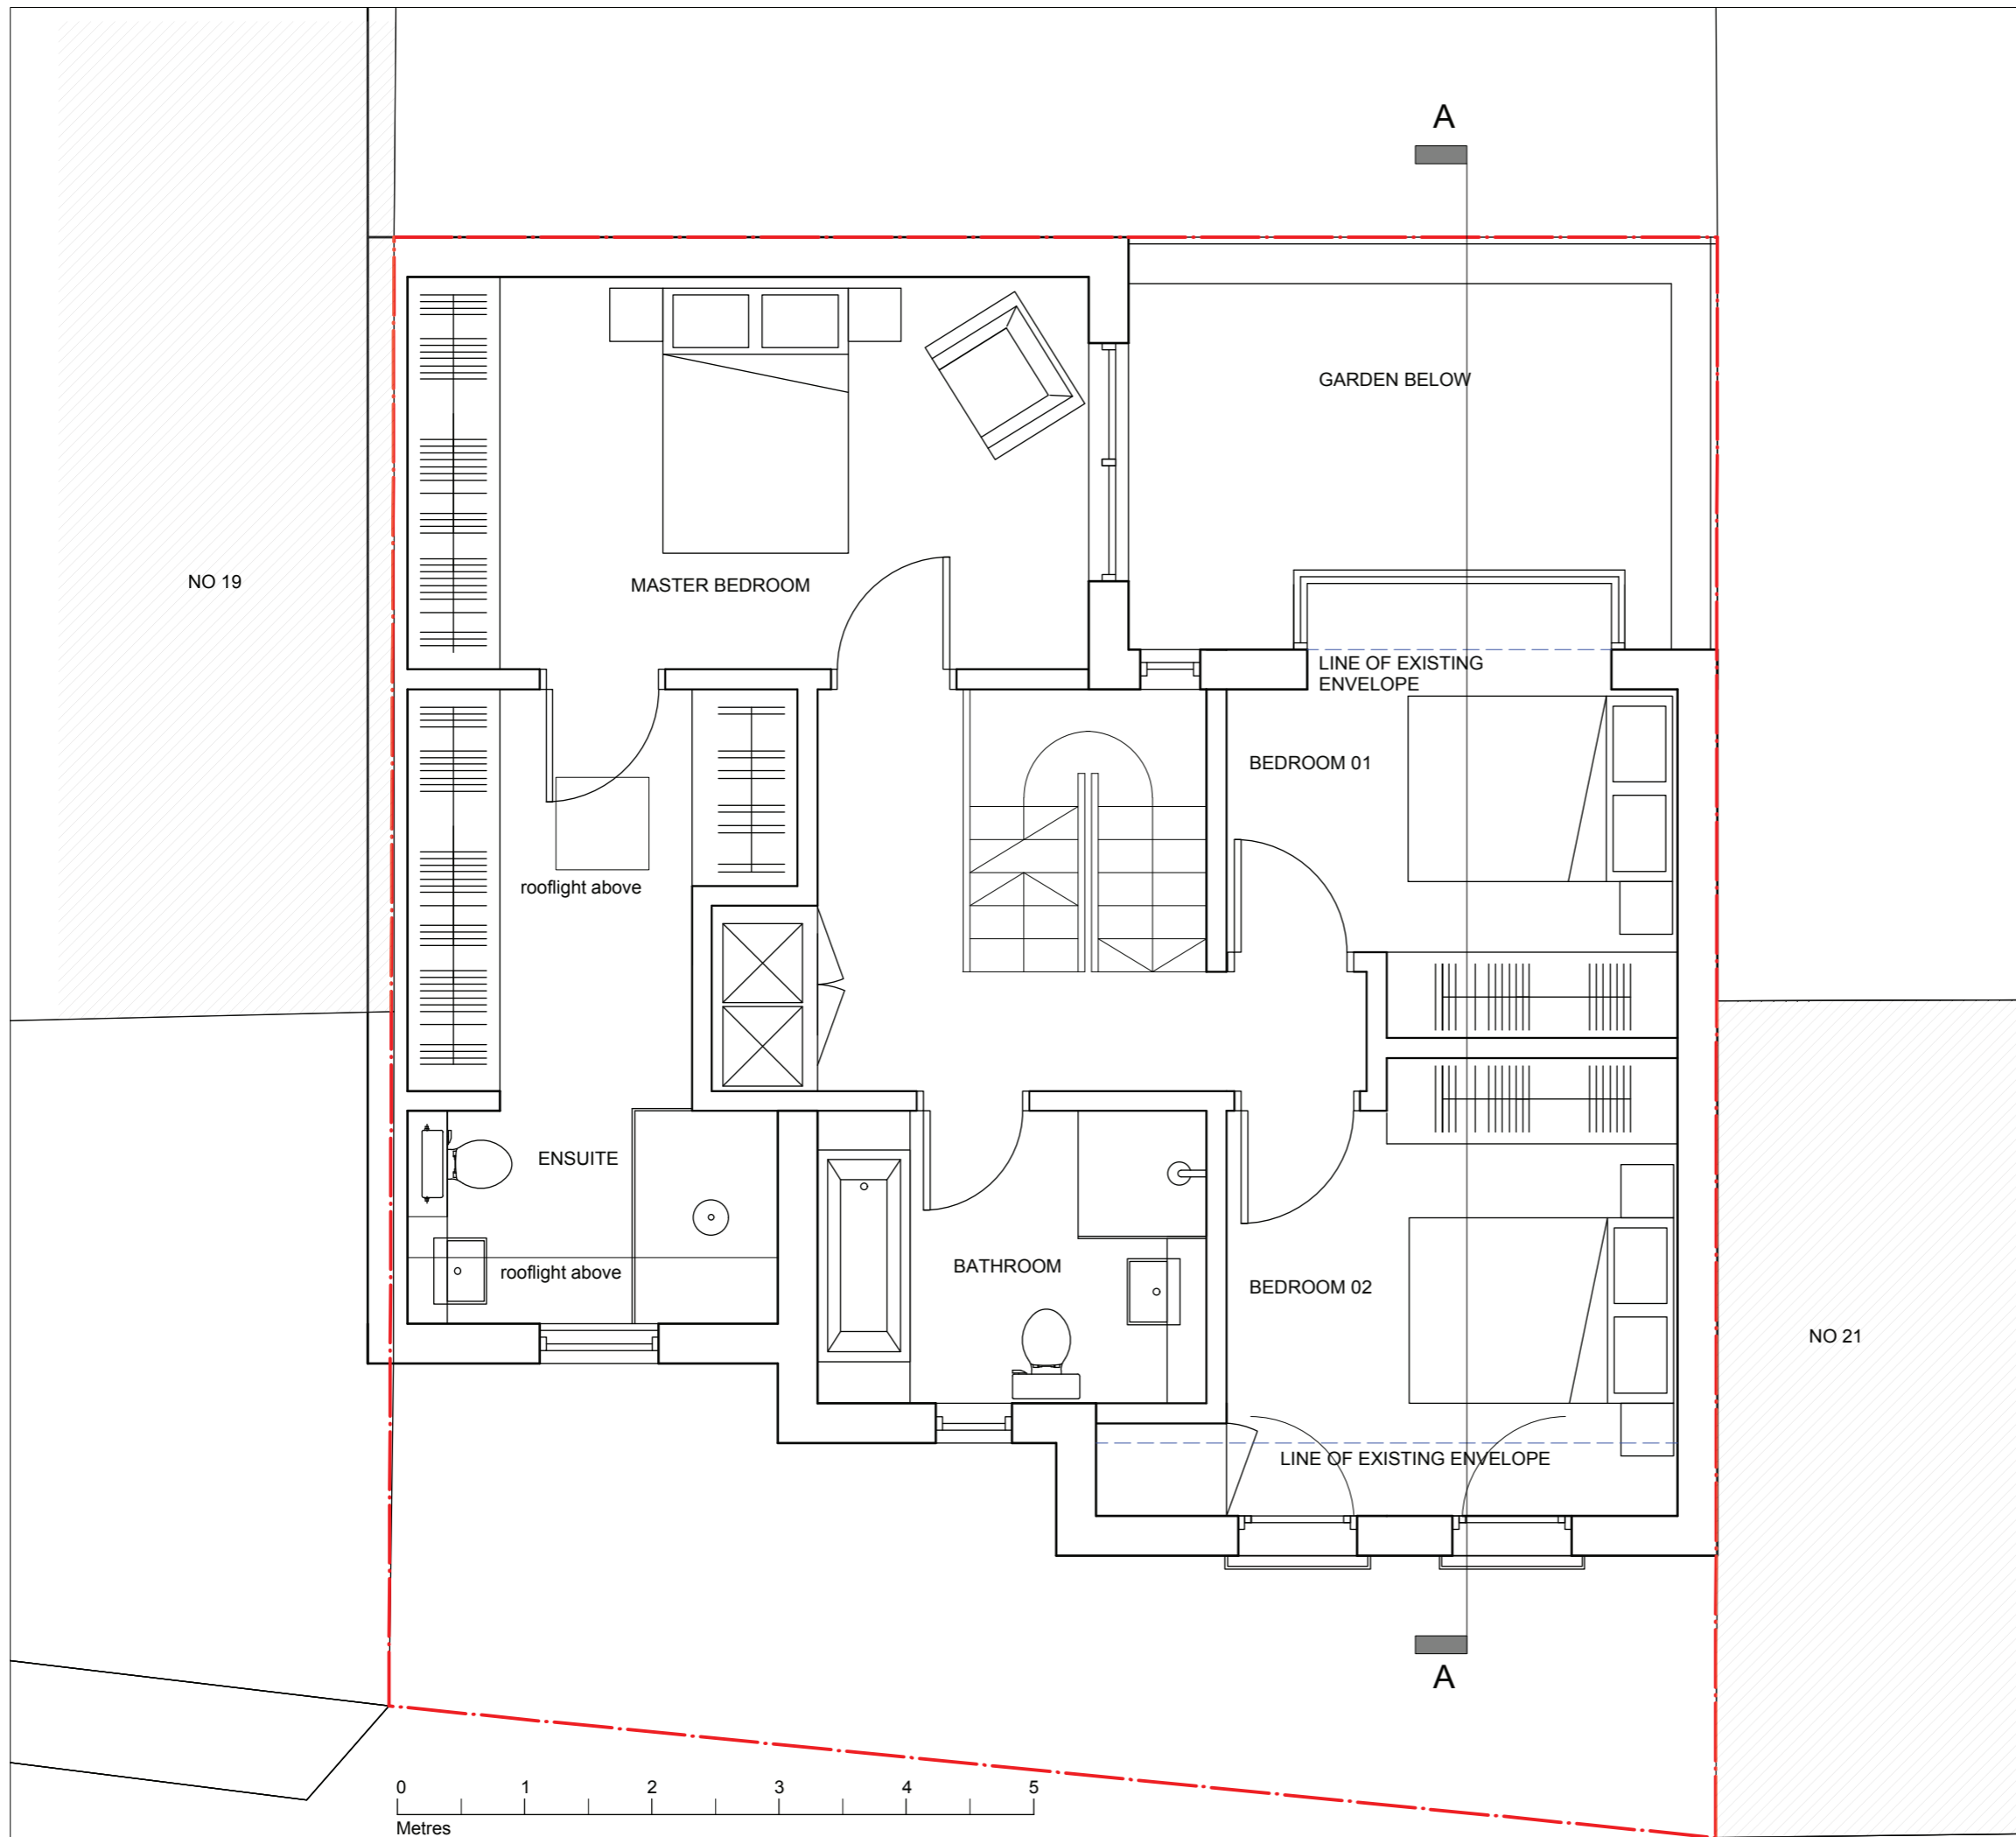

KEY PLAN
nts

 

REV	Description	Date
B	ISSUED FOR INFORMATION	24.01.2016
A	ISSUED FOR PLANNING	12.01.2015



Scale 1:50

Size A3


Drawn by AH

Client	JONATHAN MORLEY	
Project	20 ALBERT TERRACE MEWS, NW1	
Title	FIRST FLOOR PLAN AS PROPOSED	
File name	1403-GA-102	Rev B
Status	PLANNING	



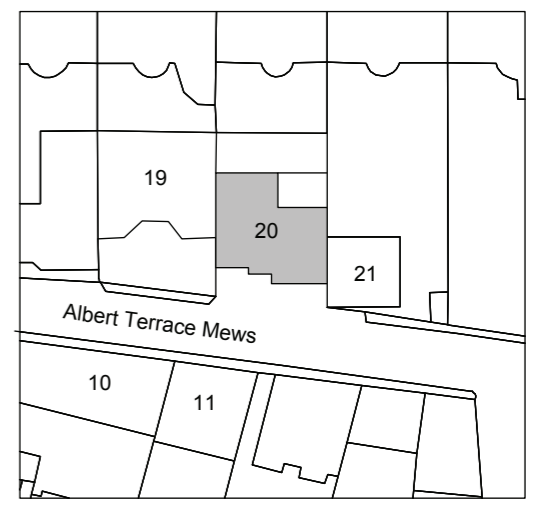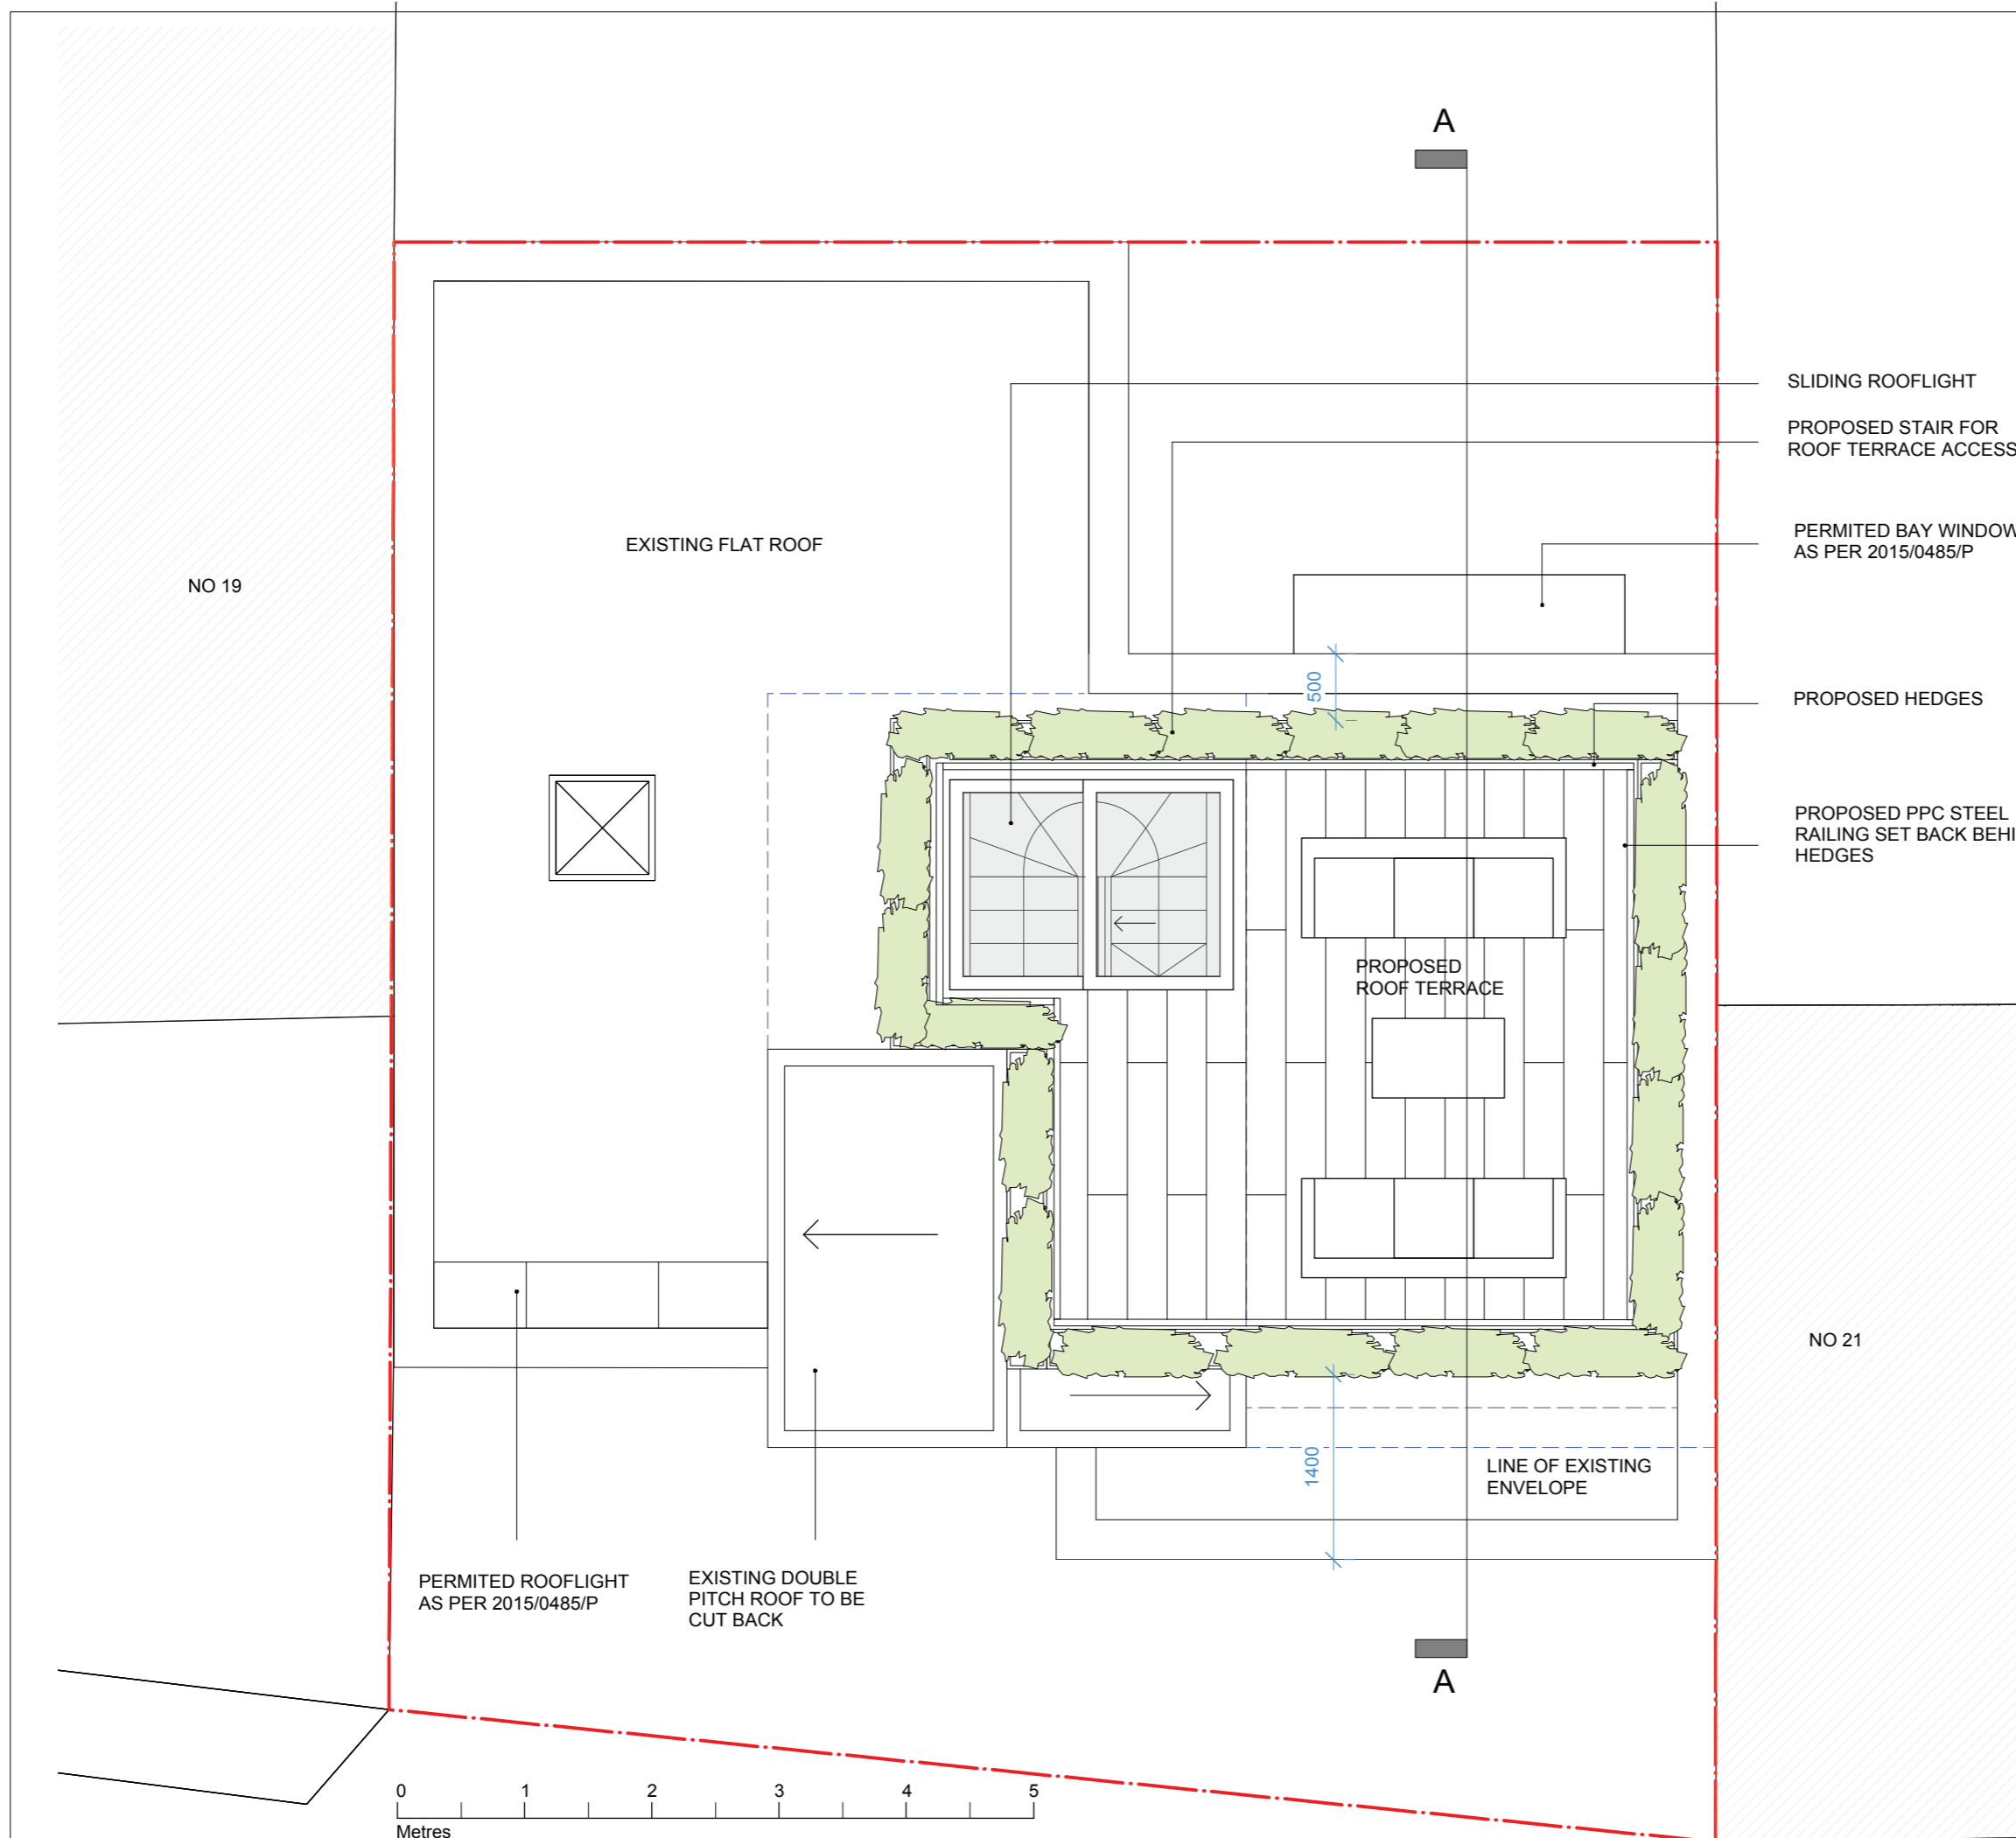


KEY PLAN
nts

 


REV	Description	Date
C	ISSUED FOR INFORMATION	24.01.2016
B	PROPOSED SCREEN AMENDED	25.07.2015
A	ISSUED FOR PLANNING	20.03.2015

Scale 1:50
Size A3
Drawn by AH

Client	JONATHAN MORLEY	
Project	20 ALBERT TERRACE MEWS, NW1	
Title	ROOF PLAN AS PROPOSED	
File name	1403-GA-103	Rev C
Status	PLANNING	

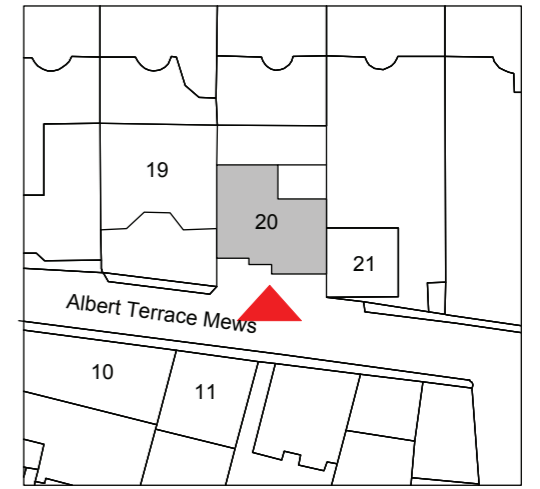


KEY PLAN
nts

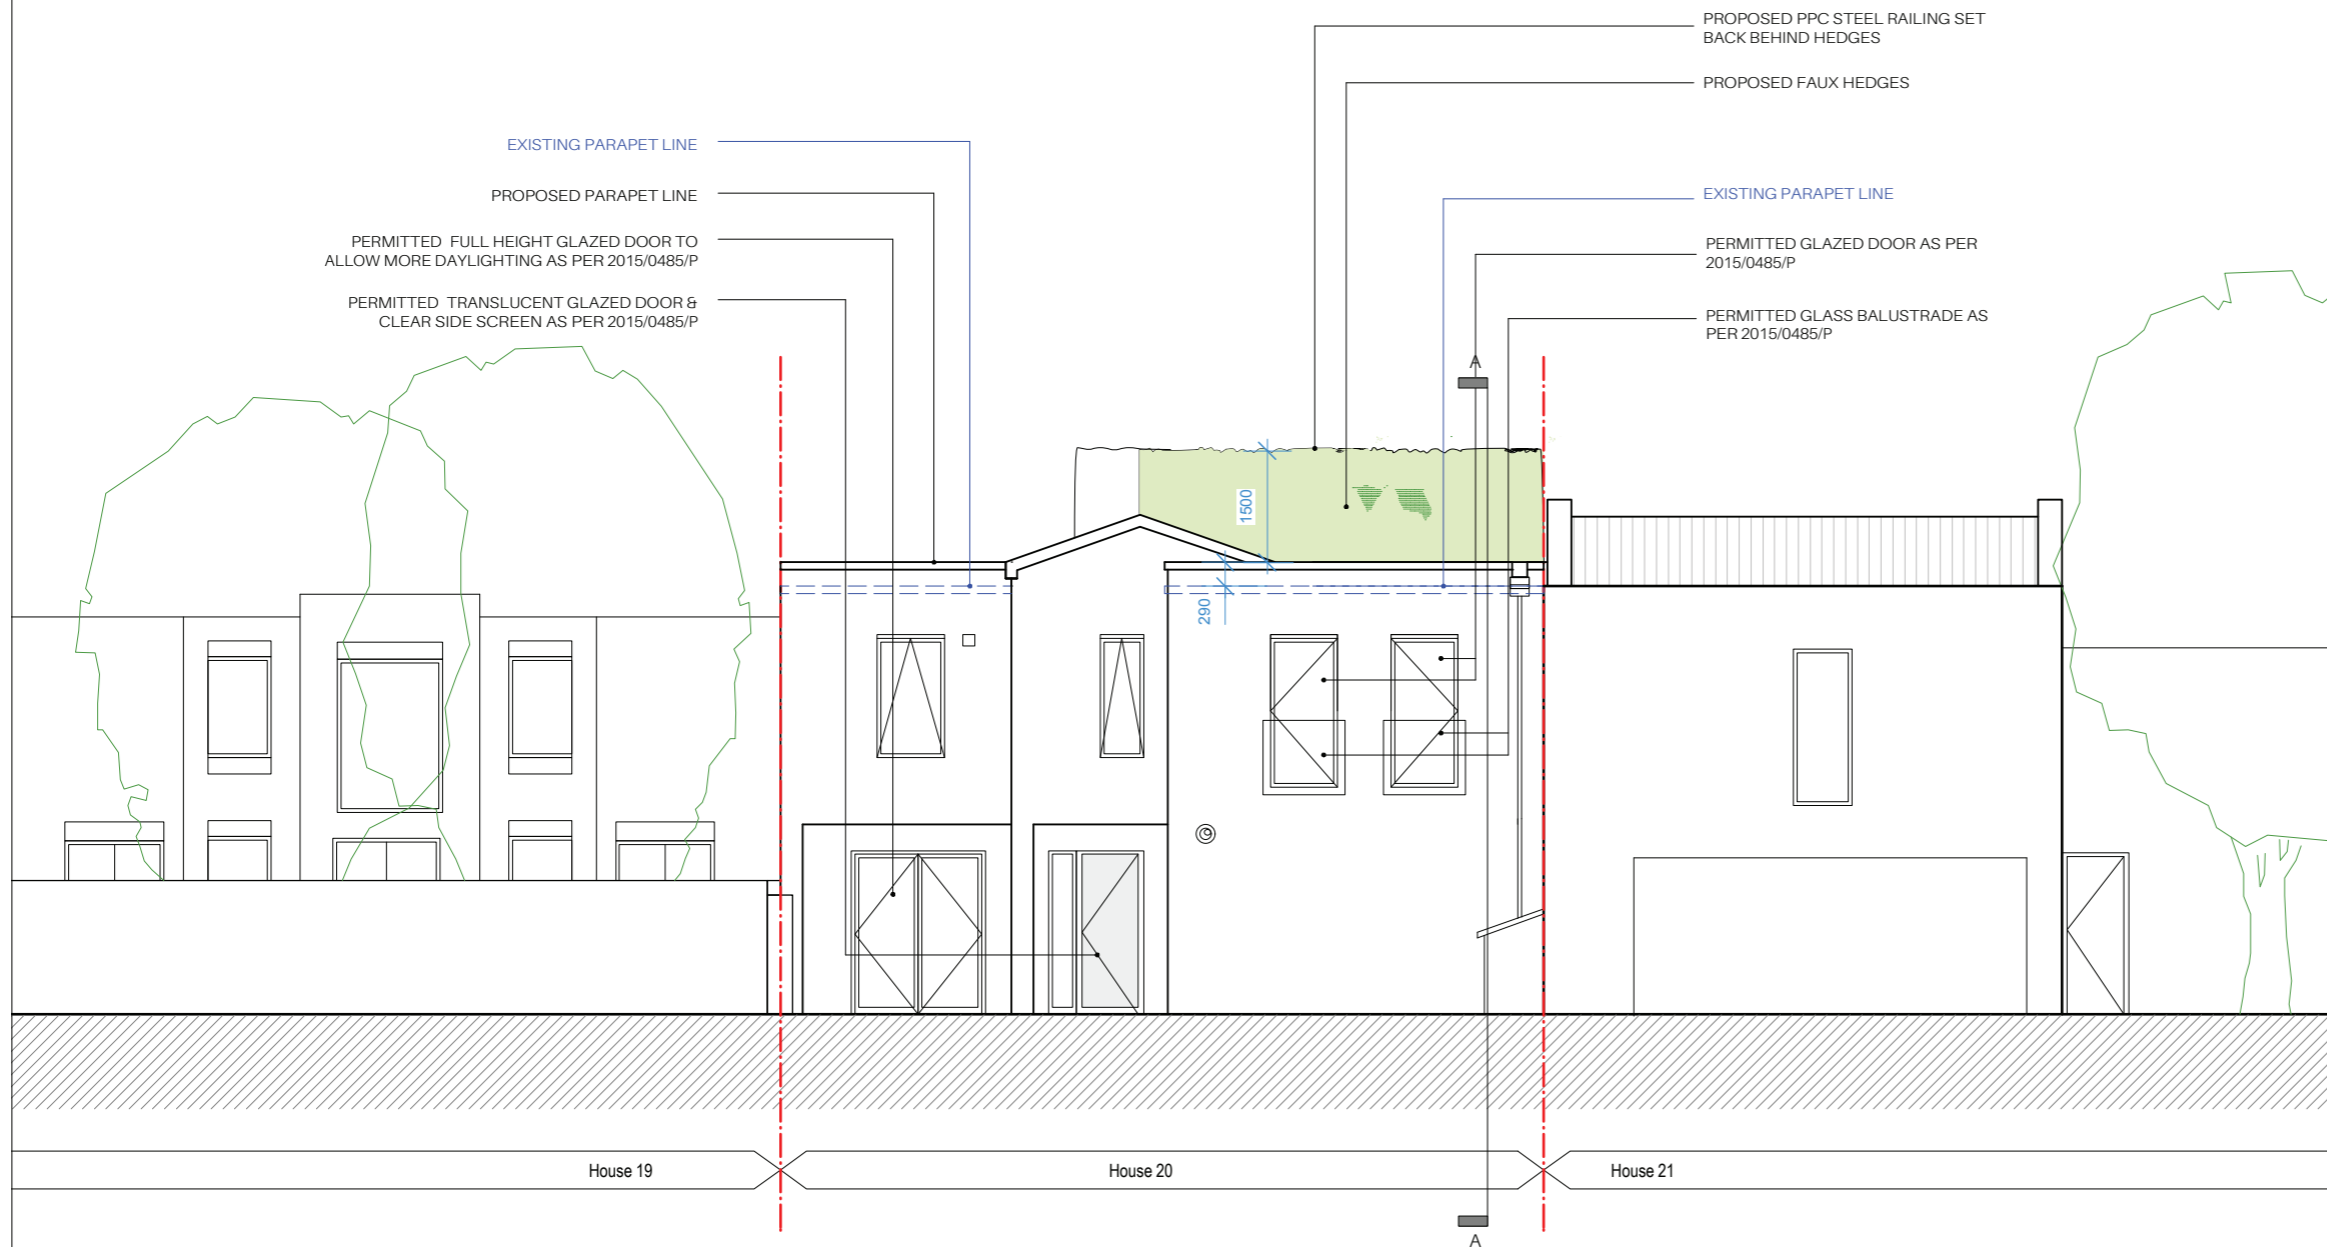


REV	Description	Date
C	ISSUED FOR INFORMATION	24.01.2016
B	PROPOSED SCREEN HEIGHT AMENDED	25.07.2015
A	ISSUED FOR PLANNING	20.03.2015


Scale 1:100
Size A3
Drawn by AH

Client	JONATHAN MORLEY	
Project	20 ALBERT TERRACE MEWS, NW1	
Title	NORTH ELEVATION AS PROPOSED	
File name	1403-EL-101	Rev C
Status	PLANNING	

 

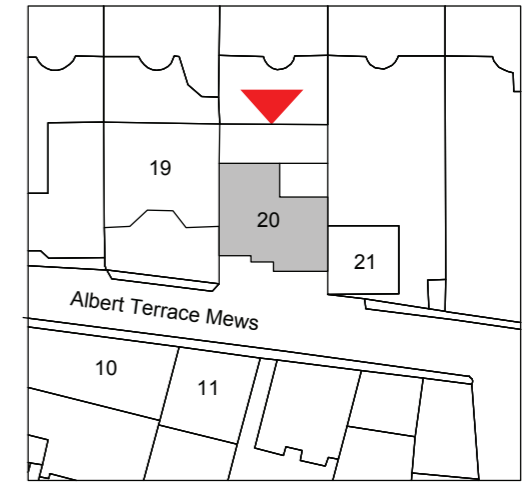

KEY PLAN
nts

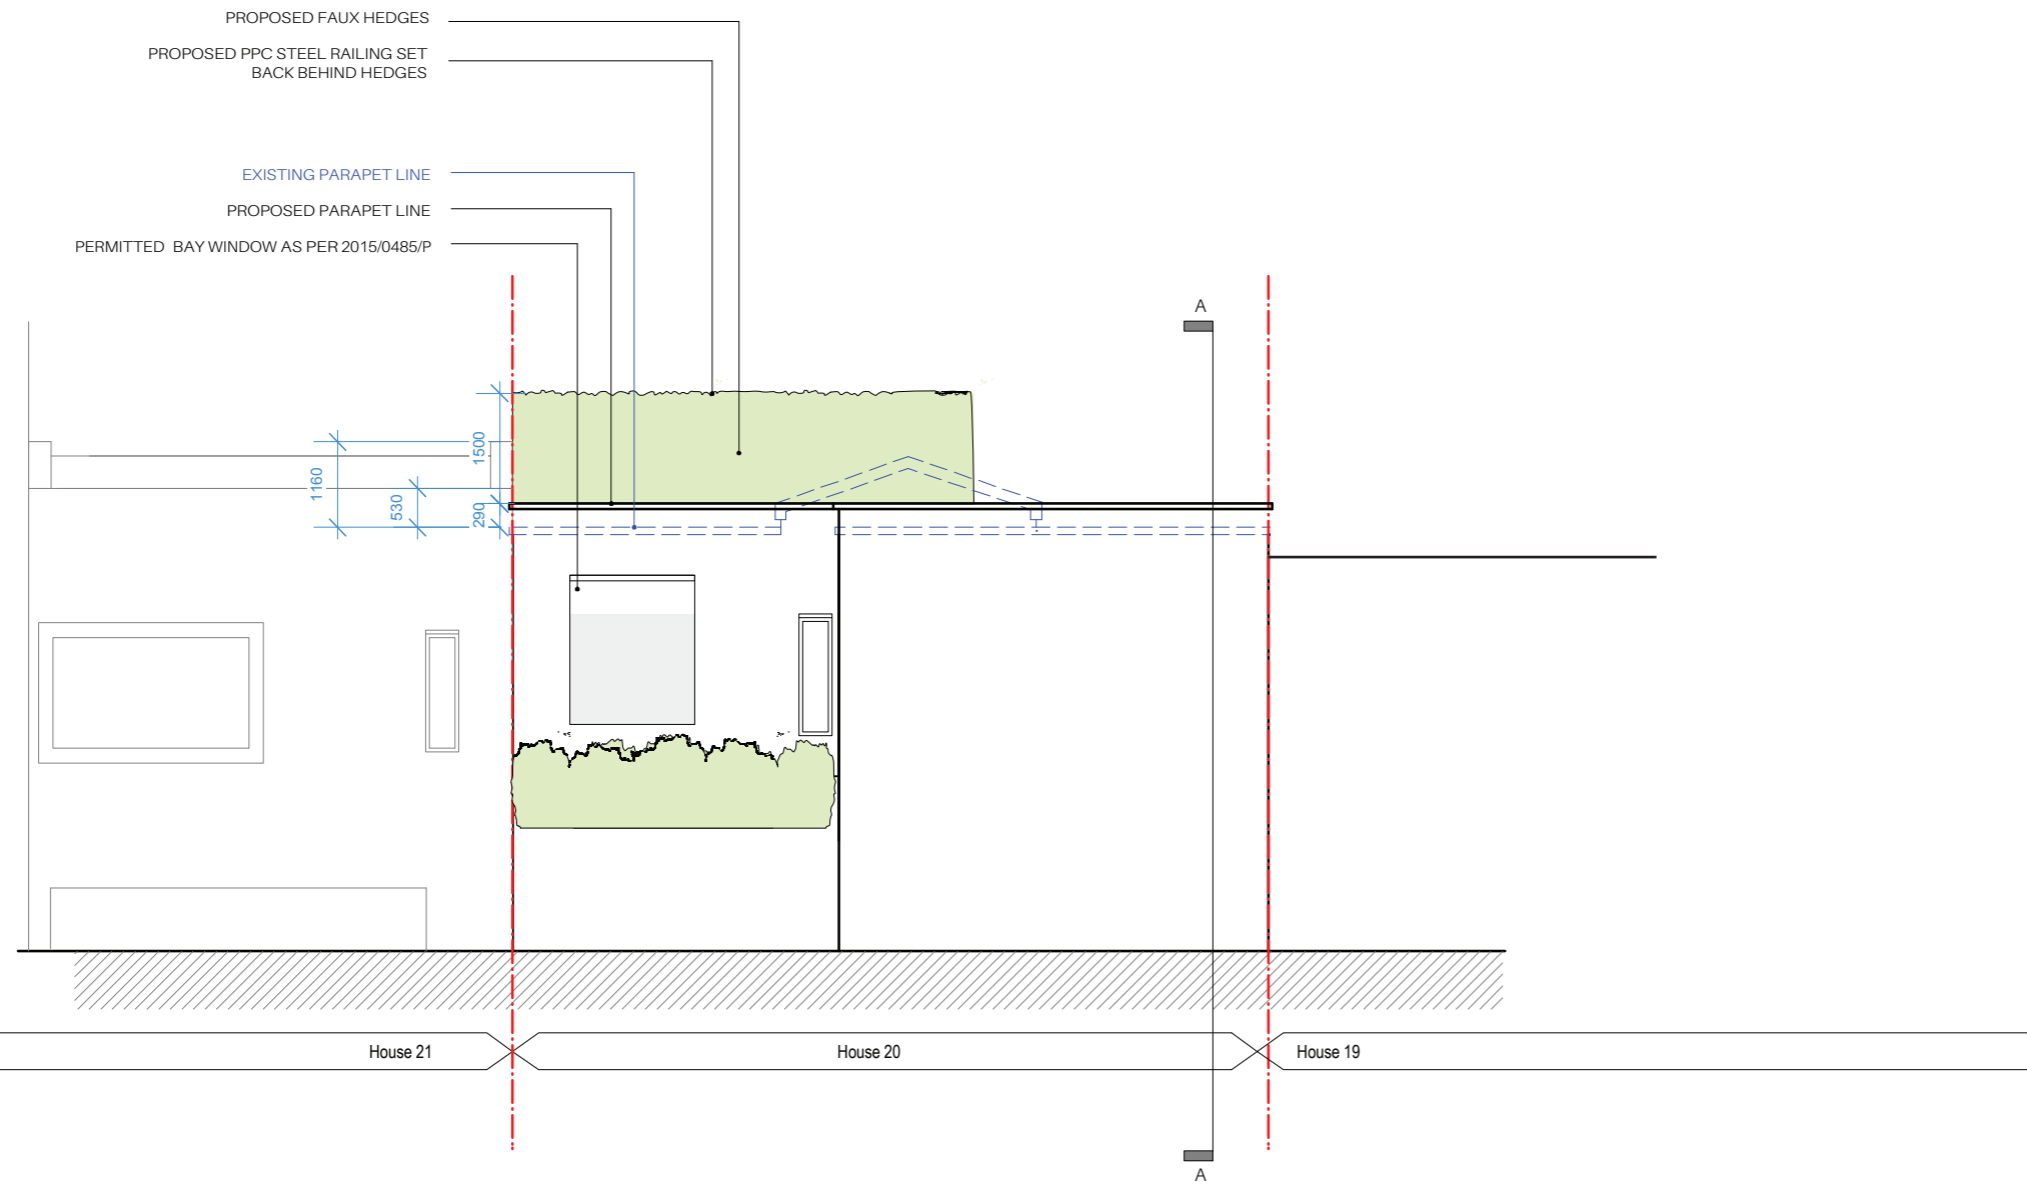

C	ISSUED FOR INFORMATION	24.01.2016
B	HOUSE 21 BUILDING HEIGHT & PROPOSED SCREEN HEIGHT AMENDED	25.07.2015
A	ISSUED FOR PLANNING	20.03.2015
REV	Description	Date

Scale 1:100

Size A3

Drawn by AH


Client	JONATHAN MORLEY
Project	20 ALBERT TERRACE MEWS, NW1

Title	SOUTH ELEVATIONS AS PROPOSED
-------	------------------------------




File name	1403-EL-102	Rev	C
-----------	-------------	-----	---

Status	PLANNING
--------	----------



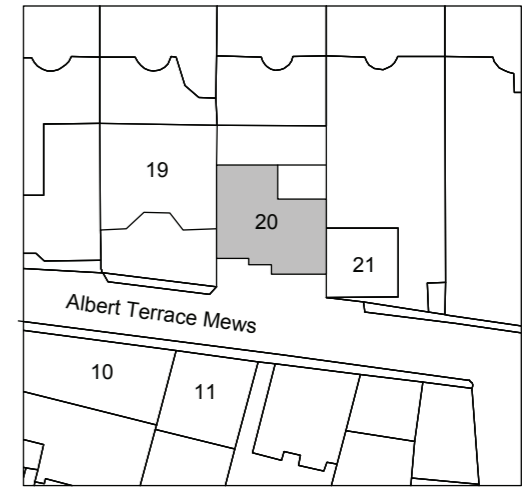

KEY PLAN
nts

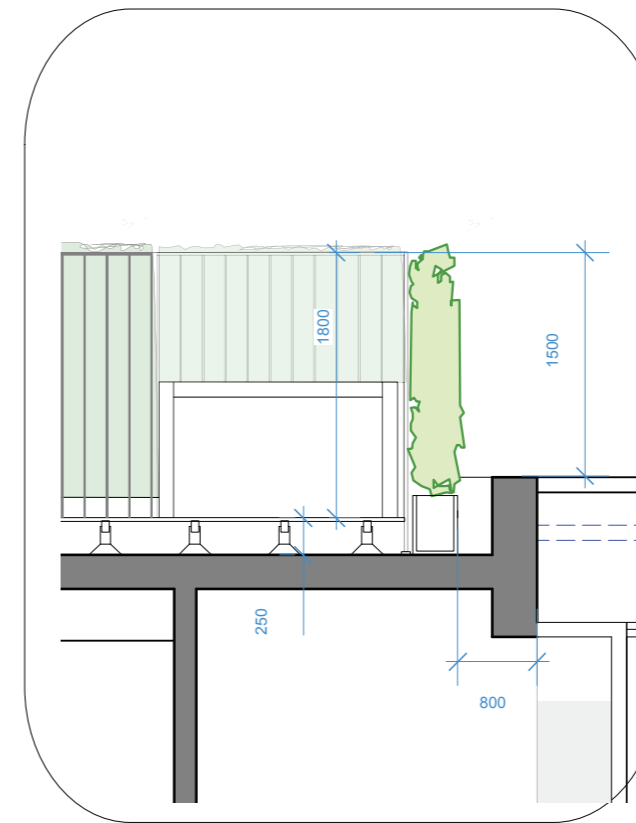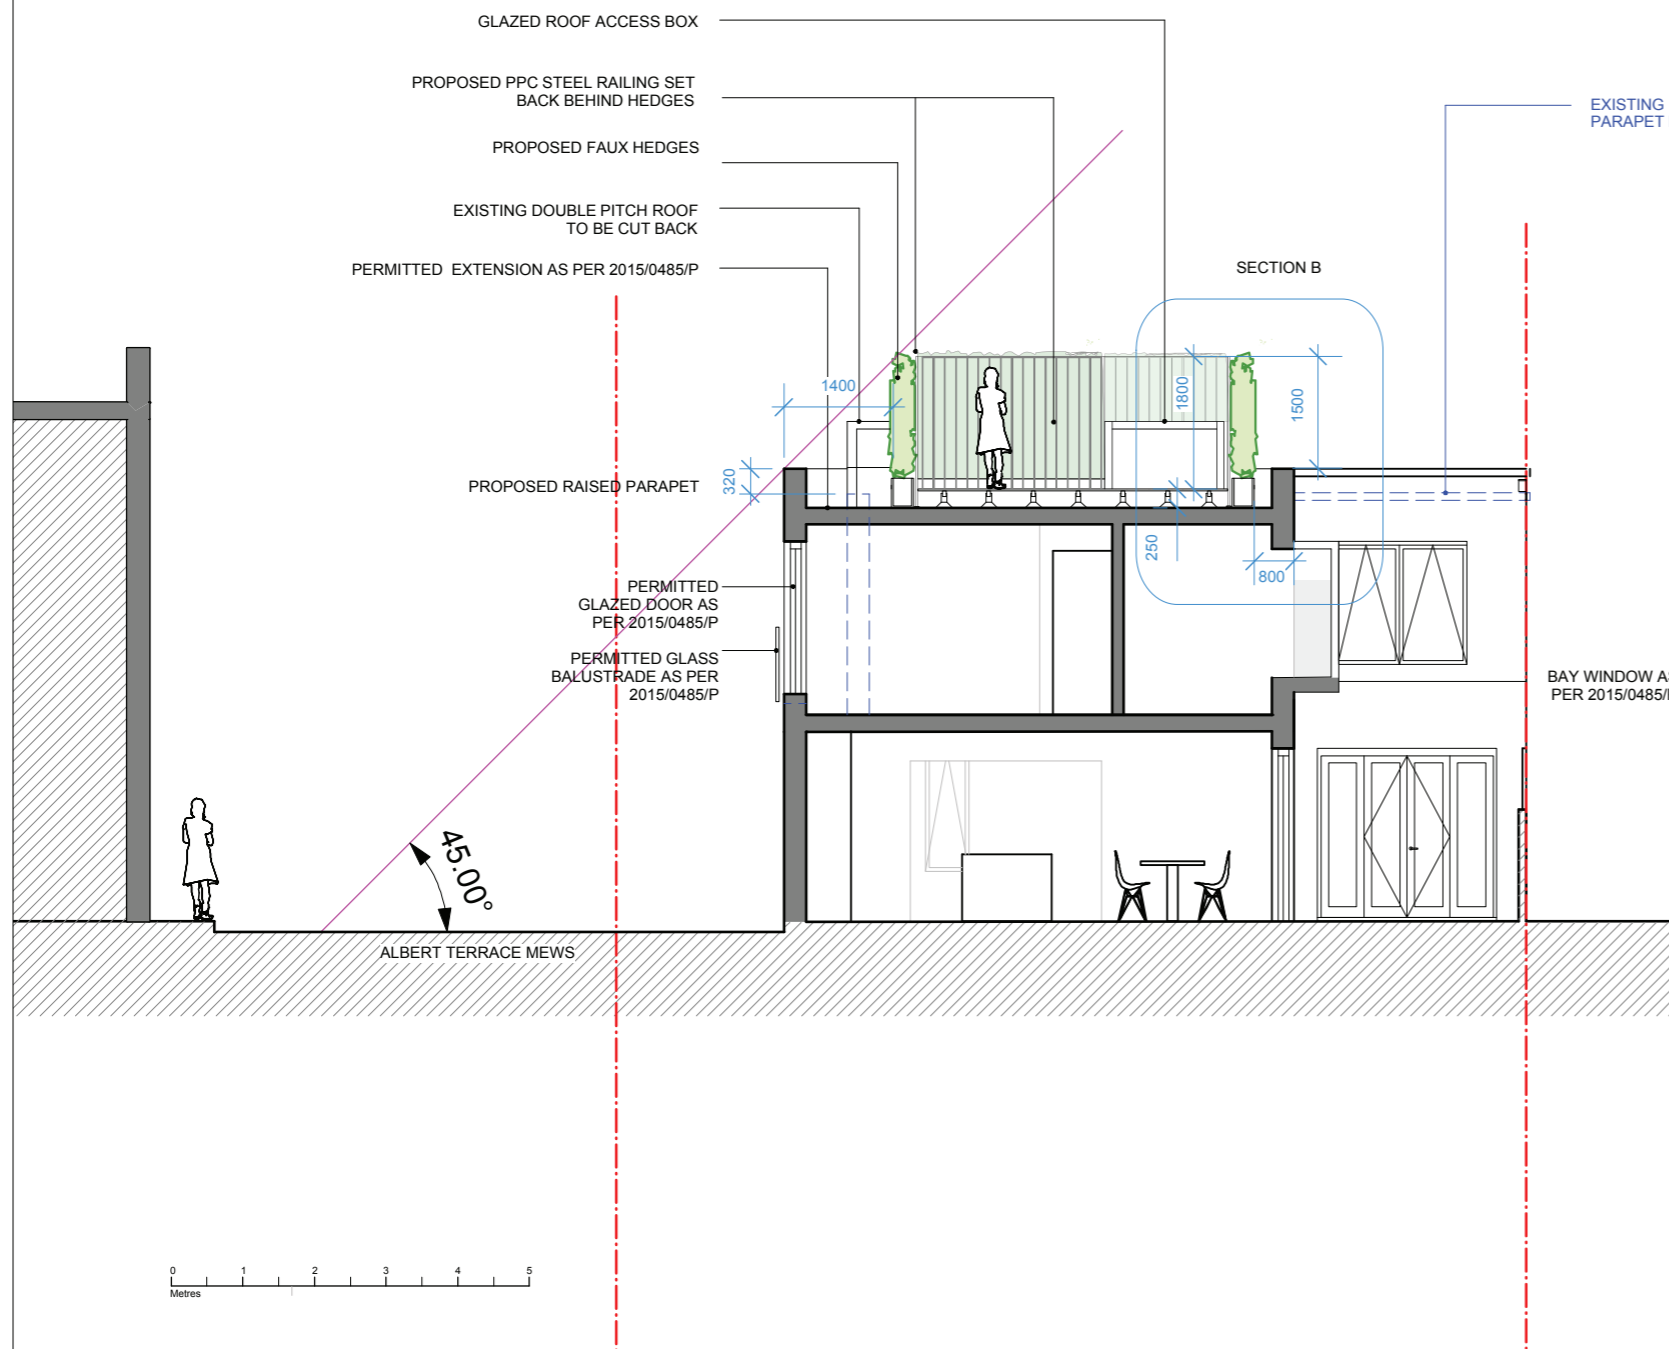 

REV	Description	Date
C	ISSUED FOR INFORMATION	24.01.2016
B	PROPOSED SCREEN HEIGHT AMENDED	25.07.2015
A	ISSUED FOR PLANNING	20.03.2015

Scale	1:100
Size	A3
Drawn by	AH

Client
JONATHAN MORLEY

Project
20 ALBERT TERRACE MEWS, NW1

Title
SECTION AA AS PROPOSED

File name 1403-SE-101	Rev C
---------------------------------	-----------------

Status
PLANNING

