


CONSTRUCTION KEY	
	existing retained
	line over/under/behind
	demolished
	new construction

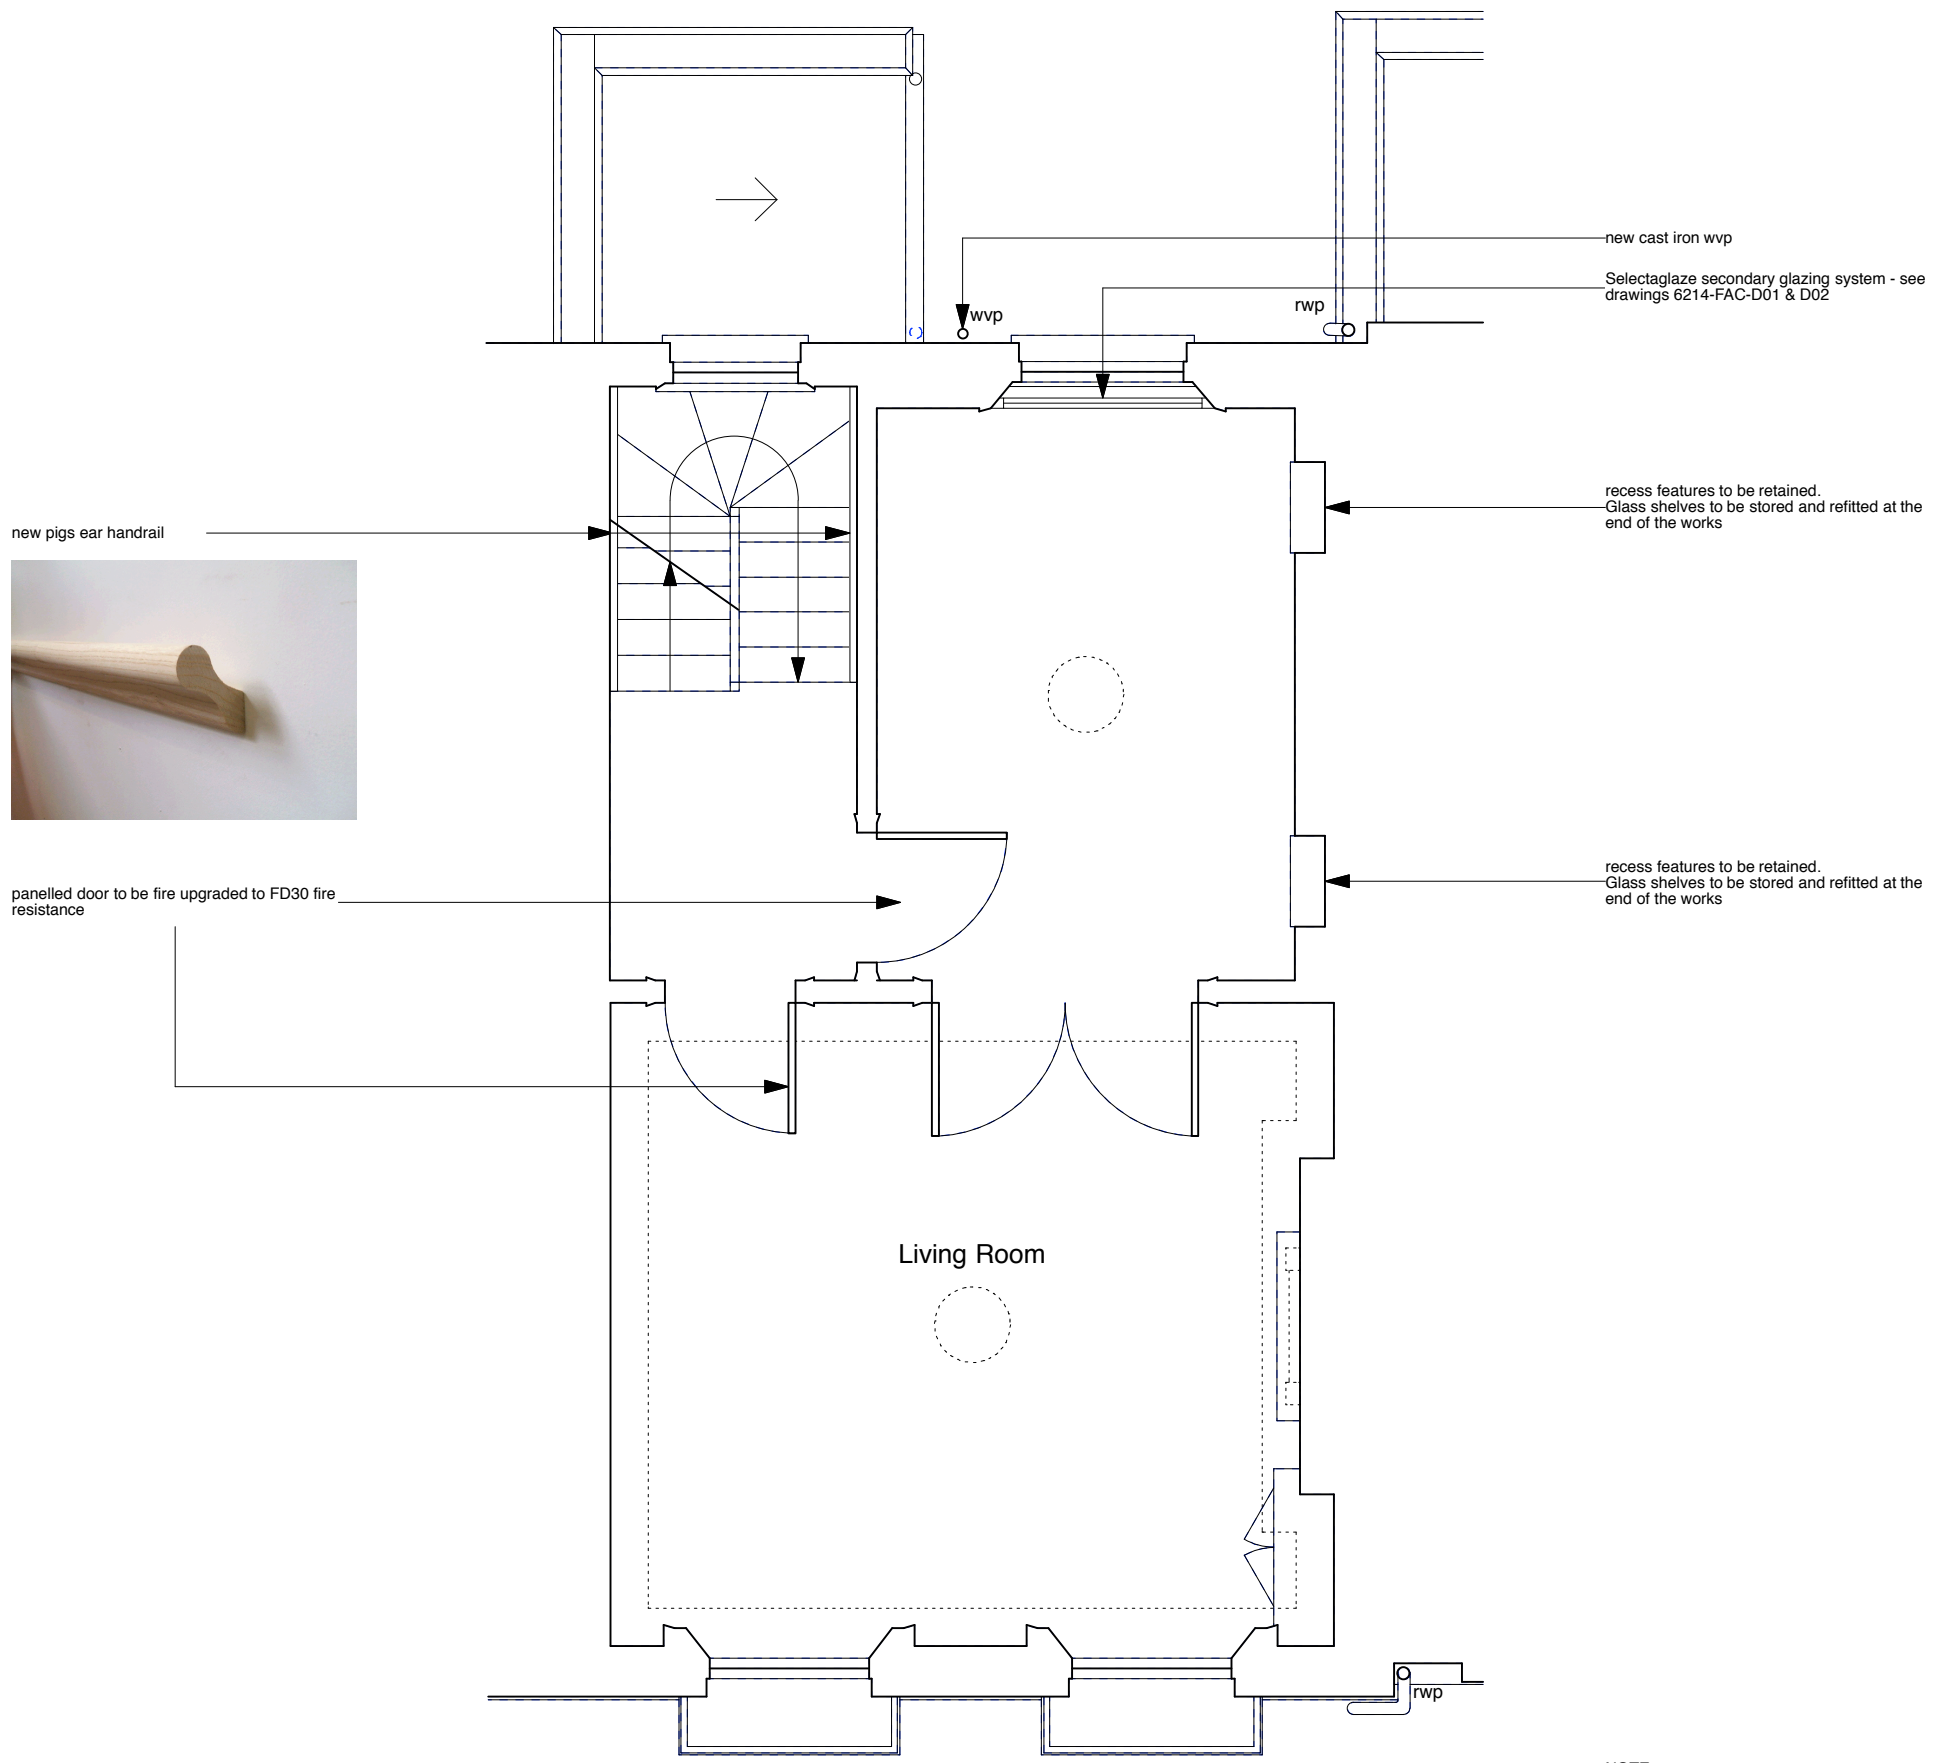

NOTE:
All vertical blinds on first floor to be removed and stored during the course of works.



Rev A - 05/04/16 - secondary glazing & handrails added

	PROJECT 5 ARCHITECTURE LLP 8 Waterson Street London E2 8HL T: +44 (0)20 7739 9131 F: +44 (0)20 7739 3687 E: info@p5a.co.uk	job title 64 FREDERICK STREET, LONDON WC1X 0ND	scale 1:50 @ A3	drawn SA	drawing no. 6214-FS64-P03A
	drawing FIRST FLOOR PLAN - PROPOSED	date JULY 2015	checked XX		