

1 EXISTING LOWER GROUND FLOOR PLAN  
Scale: 1:50


LEGEND	
	Existing Original Historic Walls (c 1835)
	Existing Non Historic Walls (Post 1973)
	Existing Non Historic Flooring (Post 1973)



ISSUE: -      DATE: March 2016      COMMENT: Issue for Planning & Listed building Consent


<b>CallenderHoworth</b>		Morelands 5-23 Old Street London EC1V 9HL		T: 020 7336 8560 F: 020 7549 2152 W: www.callenderhoworth.com	
Job no.	Job title				
<b>1198</b>	<b>4 OVAL ROAD</b>				
Drawing no.	Drawing title				
<b>700</b>	EXISTING LG FLOOR PLAN				
Scale	Size	Drawn	Revision		
1:50	A3	GM	-		

All works to be in accordance with relevant standards, British building codes, and other relevant codes, and with manufacturers recommendations and instructions. All dimensions to be checked on site. Do not scale from this drawing.

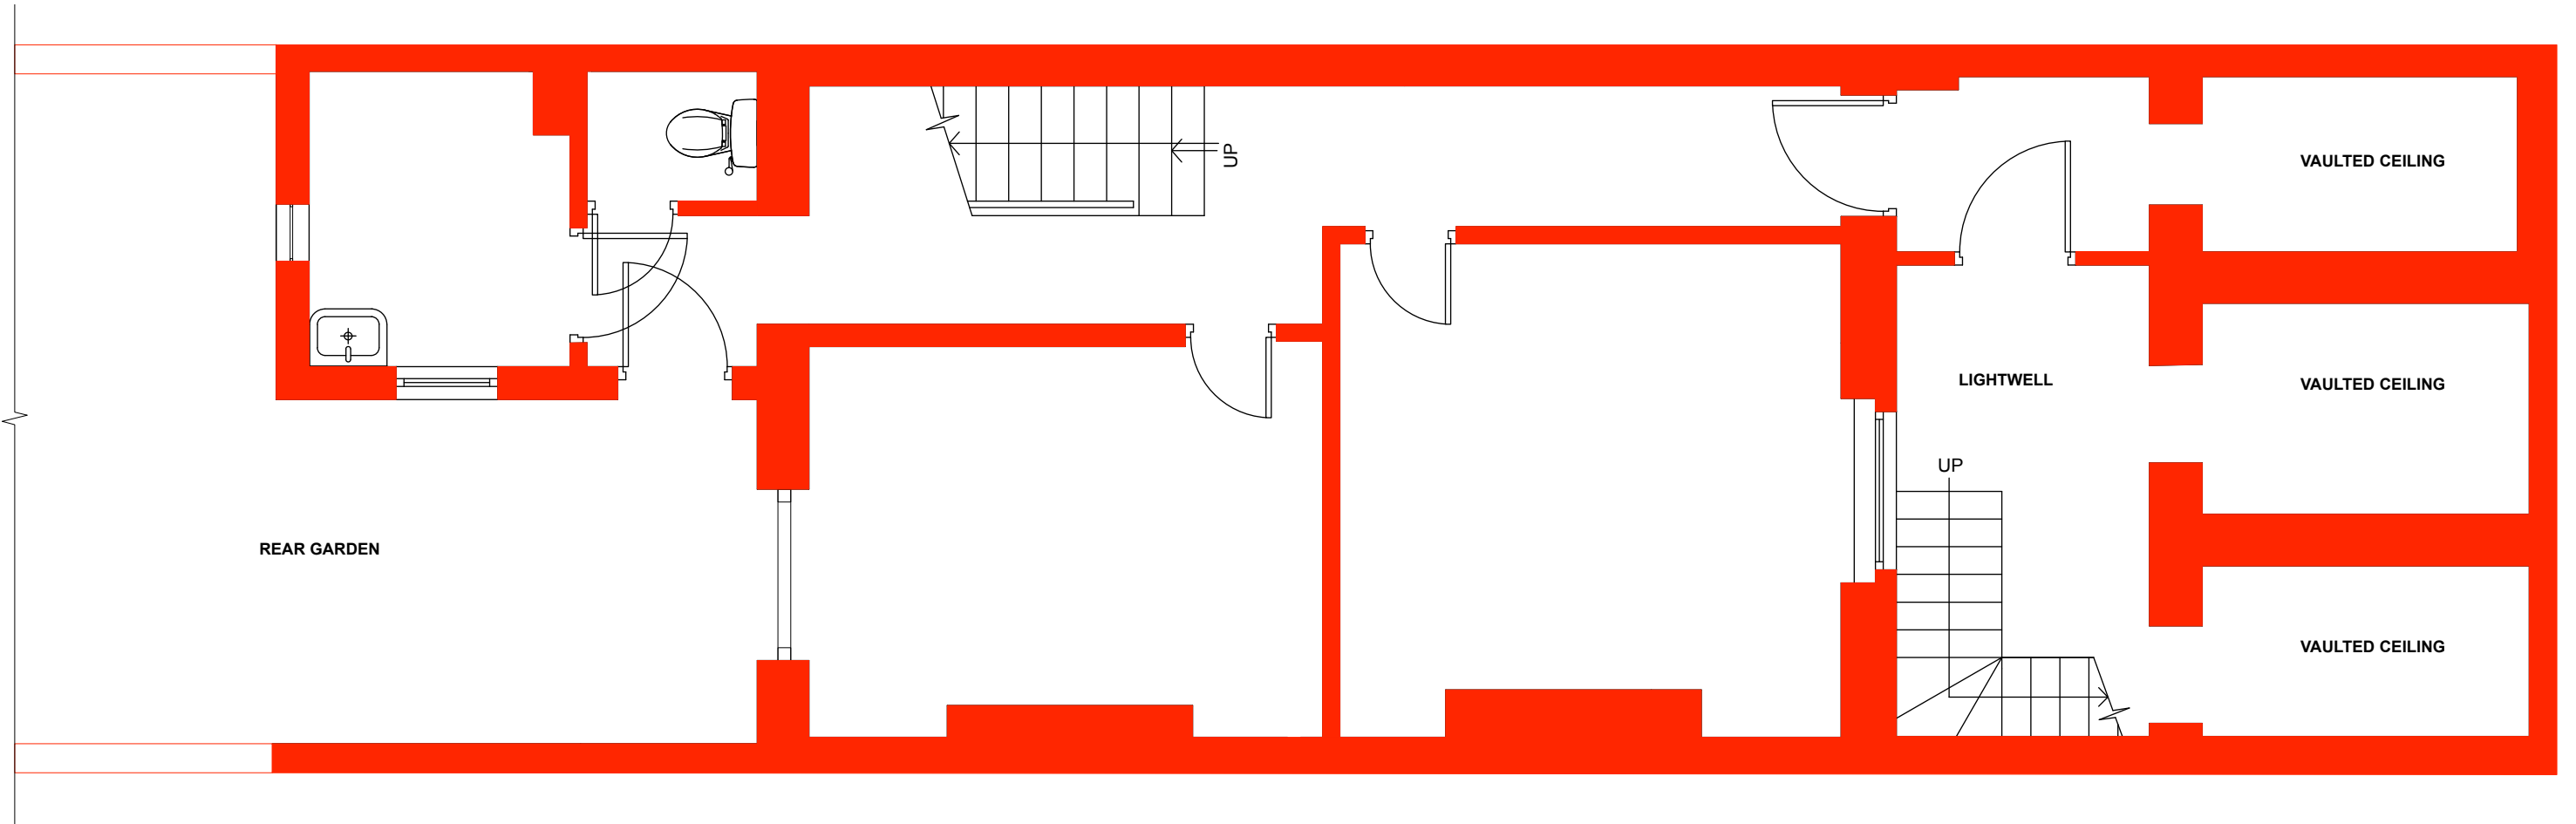

1 HISTORIC LOWER GROUND FLOOR PLAN  
Scale: 1:50


**LEGEND**  
 Existing Original Historic Walls (c 1835)

 

ISSUE:      DATE:      COMMENT:  
 -              March 2016      Issue for Planning & Listed building Consent

<b>CallenderHoworth</b>		Morelands 5-23 Old Street London EC1V 9HL		T: 020 7336 8560 F: 020 7549 2152 W: www.callenderhoworth.com
Job no.	Job title			
<b>1198</b>	<b>4 OVAL ROAD</b>			
Drawing no.	Drawing title			
<b>700H</b>	HISTORIC LOWER GROUND FLOOR PLAN			
Scale	Size	Drawn	Revision	
1:50	A3	GM	-	

All works to be in accordance with relevant standards, British building codes, and other relevant codes, and with manufacturers recommendations and instructions. All dimensions to be checked on site. Do not scale from this drawing.

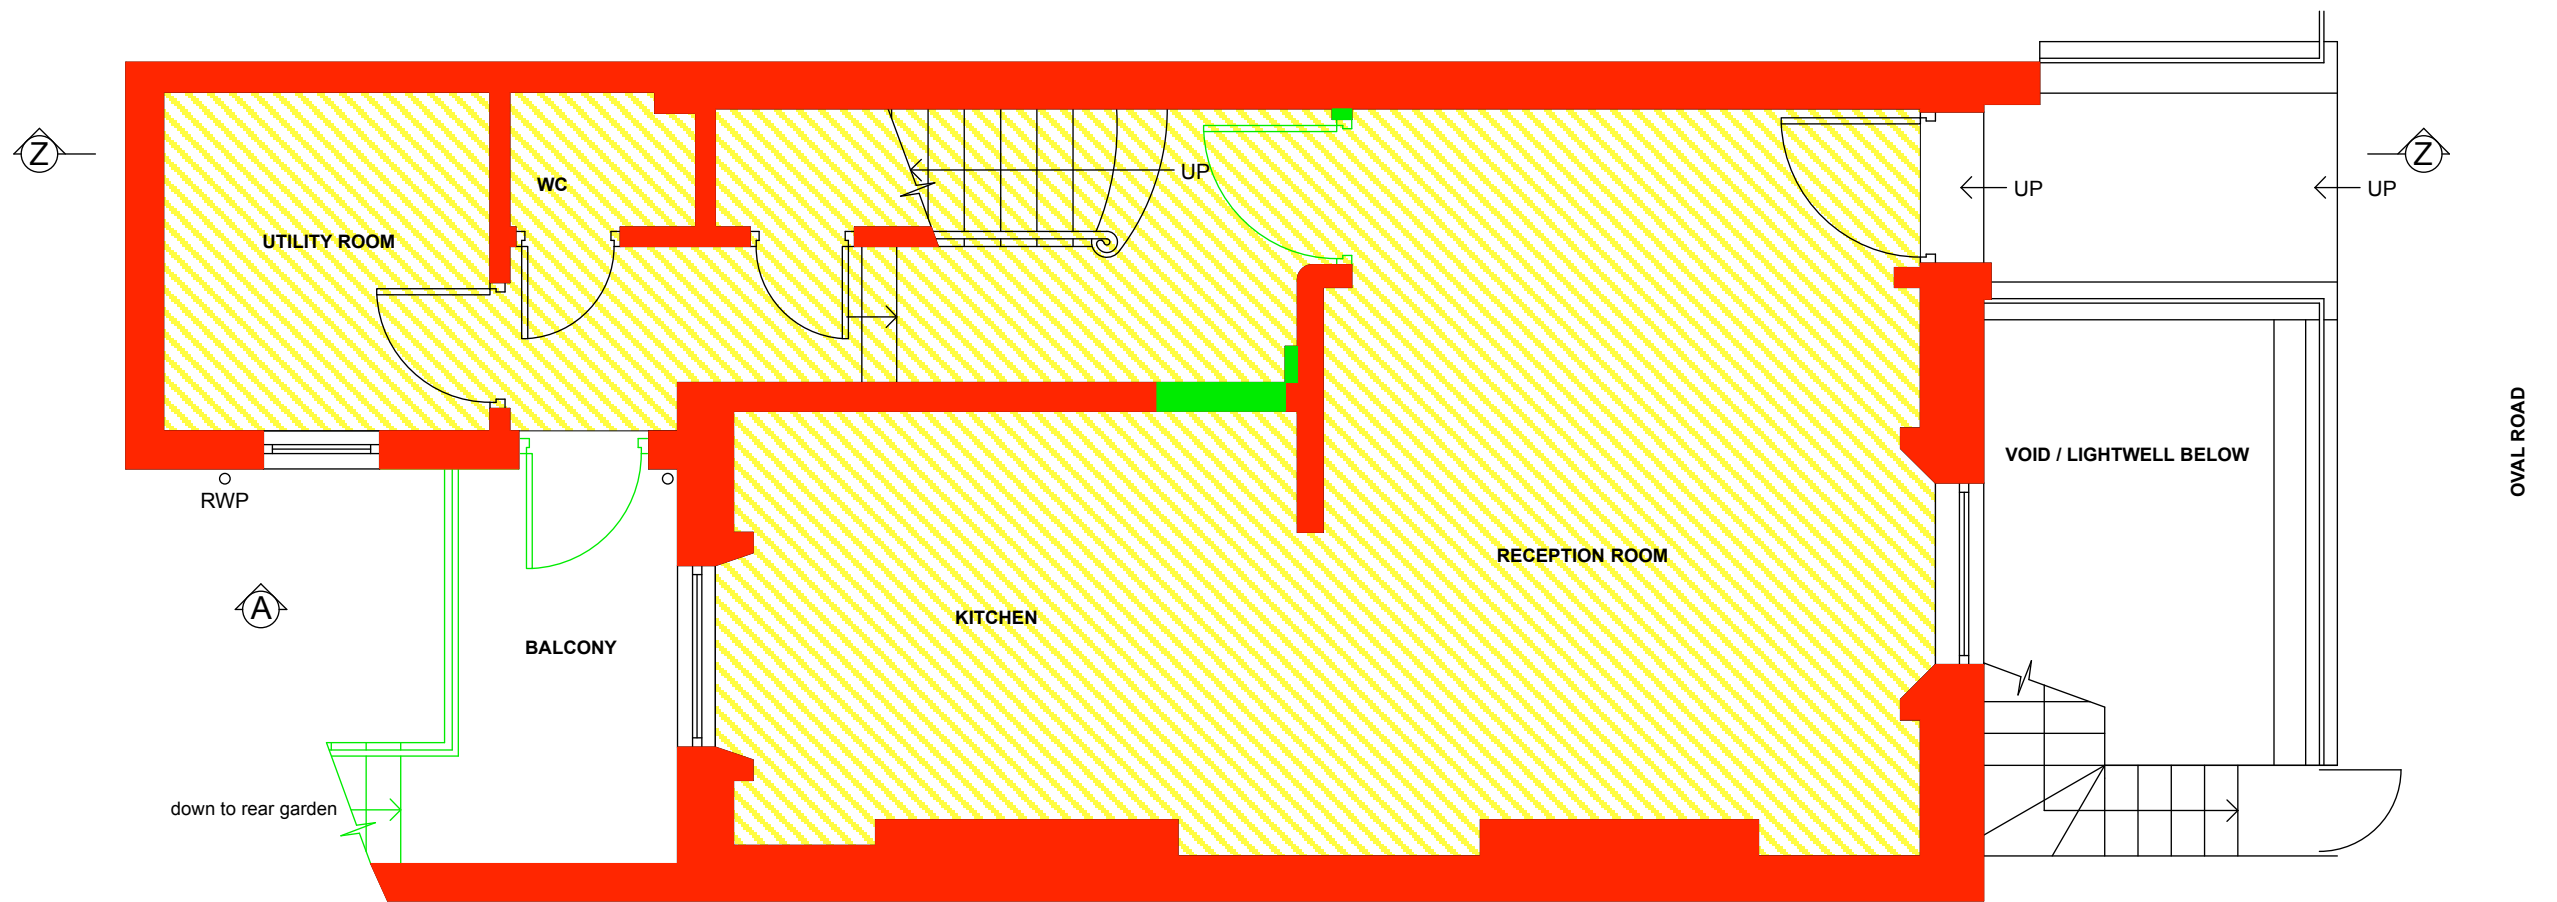

1 EXISTING GROUND FLOOR PLAN  
Scale: 1:50


LEGEND	
	Existing Original Historic Walls (c 1835)
	Existing Non Historic Walls (Post 1973)
	Existing Non Historic Flooring (Post 1973)



ISSUE: - DATE: March 2016 COMMENT: Issue for Planning & Listed building Consent

CallenderHoworth		Morelands 5-23 Old Street London EC1Y 9HL T: 020 7336 8560 F: 020 7549 2152 W: www.callenderhoworth.com	
Job no.	Job title		
<b>1198</b>	<b>4 OVAL ROAD</b>		
Drawing no.	Drawing title		
<b>701</b>	EXISTING GROUND FLOOR PLAN		
Scale	Size	Drawn	Revision
1:50	A3	GM	-

All works to be in accordance with relevant standards, British building codes, and other relevant codes, and with manufacturers recommendations and instructions. All dimensions to be checked on site. Do not scale from this drawing.

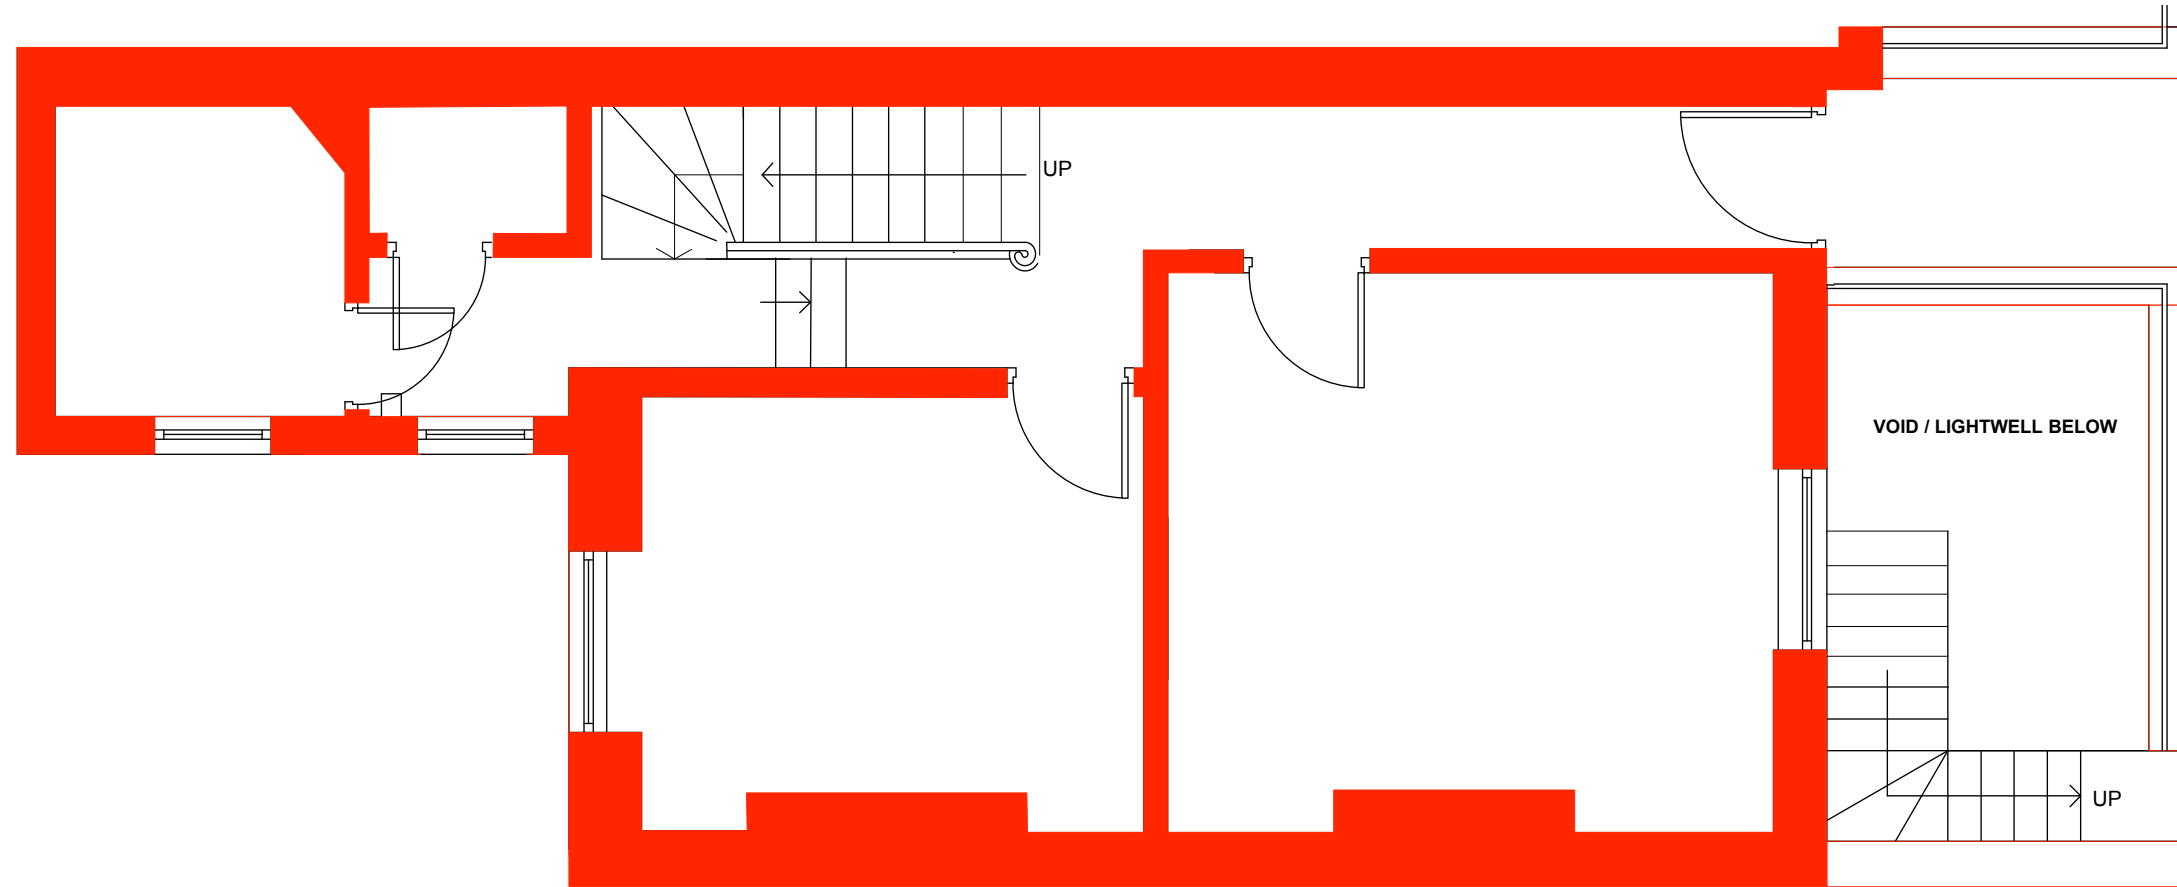

1 HISTORIC GROUND FLOOR PLAN  
Scale: 1:50


LEGEND	
	Existing Original Historic Walls (c 1835)



ISSUE:      DATE:      COMMENT:  
-              March 2016      Issue for Planning & Listed building Consent

CallenderHoworth	Morelands 5-23 Old Street London EC1V 9HL	T: 020 7336 8560 F: 020 7549 2152 W: www.callenderhoworth.com	
Job no. <b>1198</b>	Job title <b>4 OVAL ROAD</b>		
Drawing no. <b>701H</b>	Drawing title HISTORIC GROUND FLOOR PLAN		
Scale 1:50	Size A3	Drawn GM	Revision -

All works to be in accordance with relevant standards, British building codes, and other relevant codes, and with manufacturers recommendations and instructions. All dimensions to be checked on site. Do not scale from this drawing.

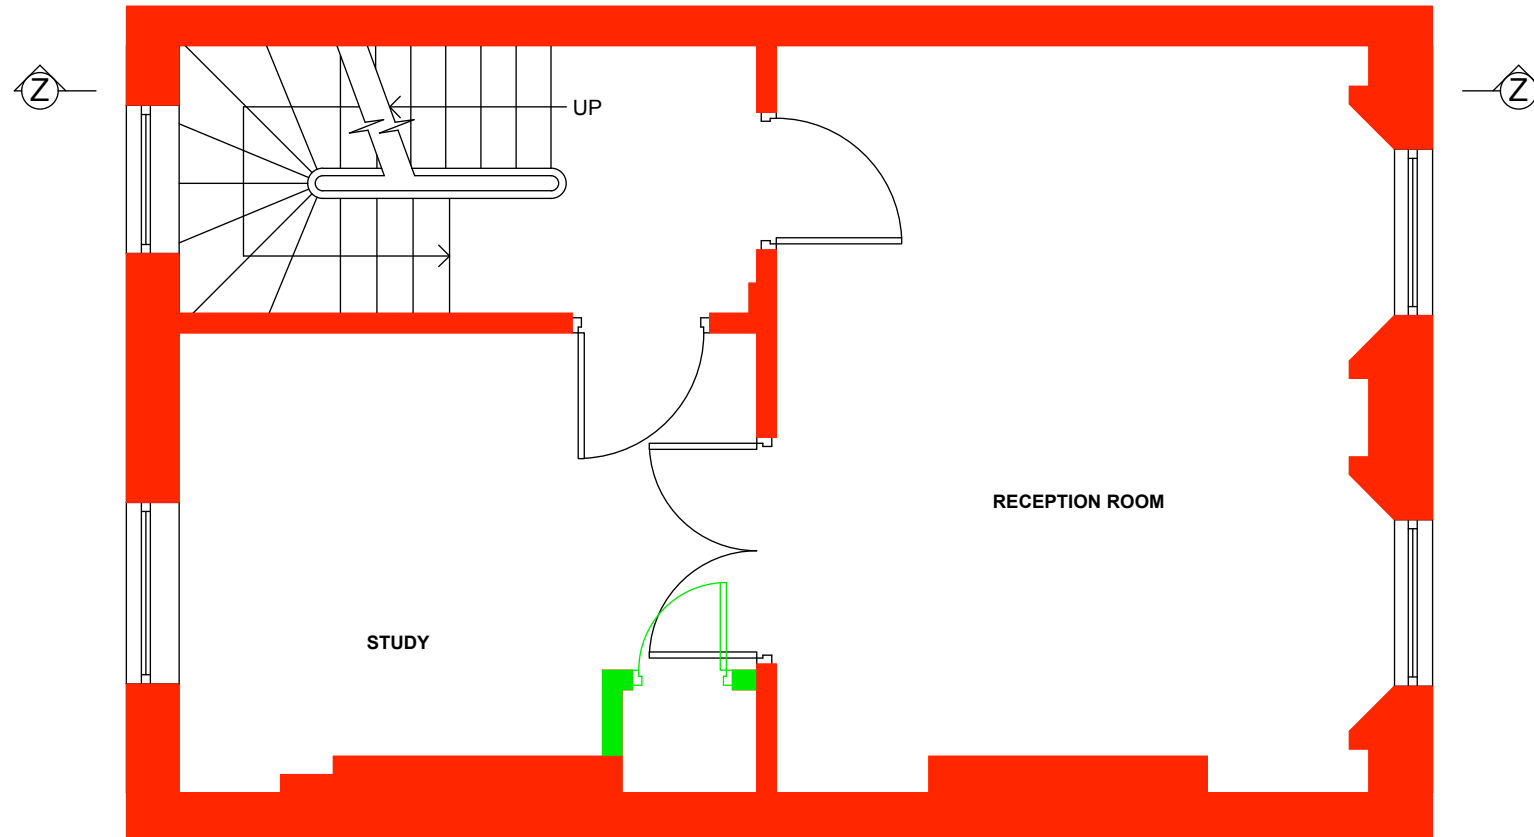

1 EXISTING FIRST FLOOR PLAN  
Scale: 1:50


LEGEND	
	Existing Original Historic Walls (c 1835)
	Existing Non Historic Walls (Post 1973)
	Existing Non Historic Flooring (Post 1973)



ISSUE: - DATE: 22.02.16 COMMENT: Issue for information


<b>CallenderHoworth</b> <small>Morelands 5-23 Old Street London EC1V 9HL</small>		<small>T: 020 7336 8560 F: 020 7549 2152 W: www.callenderhoworth.com</small>	
Job no.	Job title		
<b>1198</b>	4 OVAL ROAD		
Drawing no.	Drawing title		
<b>702</b>	EXISTING FIRST FLOOR PLAN		
Scale	Size	Drawn	Revision
1:50	A3	GM	-

All works to be in accordance with relevant standards, British building codes, and other relevant codes, and with manufacturers recommendations and instructions. All dimensions to be checked on site. Do not scale from this drawing.

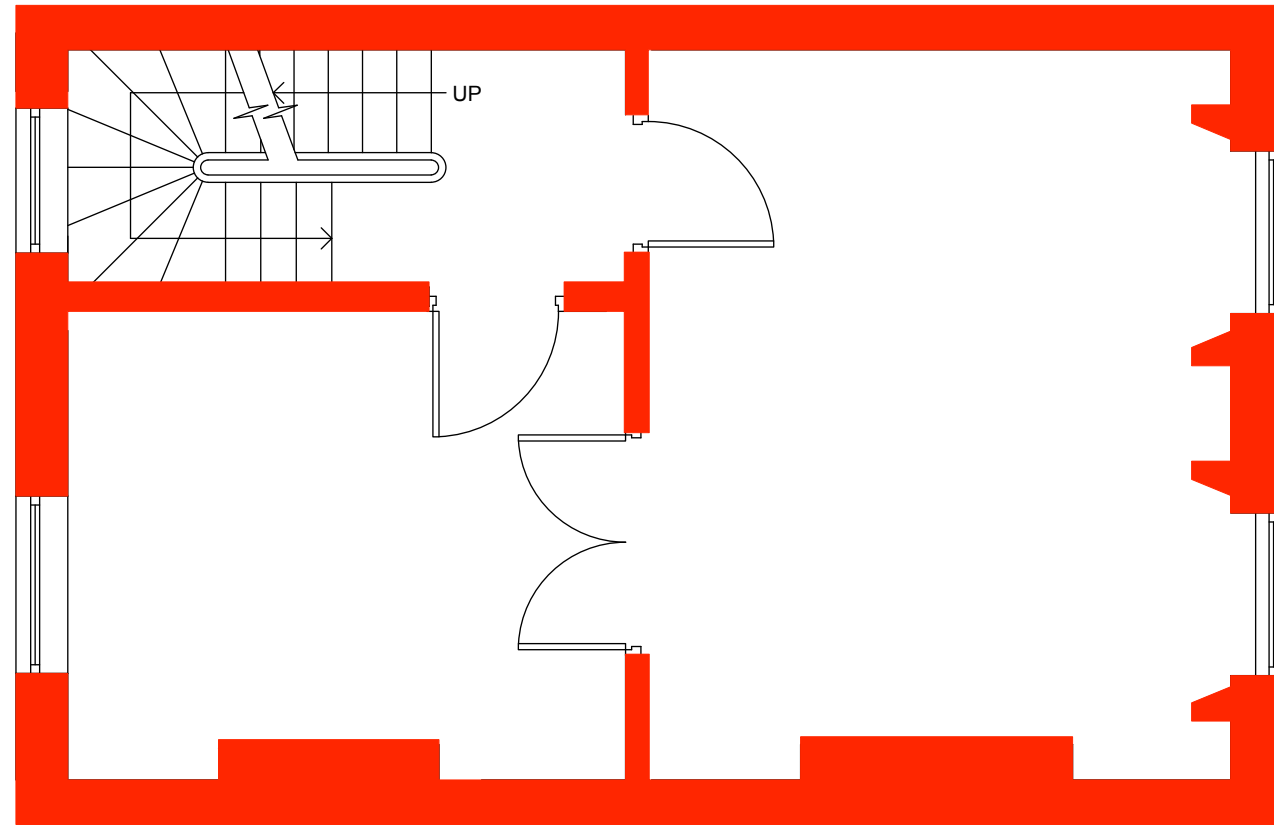

1 HISTORIC FIRST FLOOR PLAN  
Scale: 1:50

**LEGEND**


 Existing Original Historic Walls (c 1835)



ISSUE:      DATE:      COMMENT:  
-              March 2016      Issue for Planning & Listed building Consent

<b>CallenderHoworth</b>		Morelands 5-23 Old Street London EC1V 9HL		T: 020 7336 8560 F: 020 7549 2152 W: www.callenderhoworth.com	
Job no. <b>1198</b>		Job title <b>4 OVAL ROAD</b>			
Drawing no. <b>702H</b>		Drawing title HISTORIC FIRST FLOOR PLAN			
Scale 1:50	Size A3	Drawn GM	Revision -		

All works to be in accordance with relevant standards, British building codes, and other relevant codes, and with manufacturers recommendations and instructions. All dimensions to be checked on site. Do not scale from this drawing.

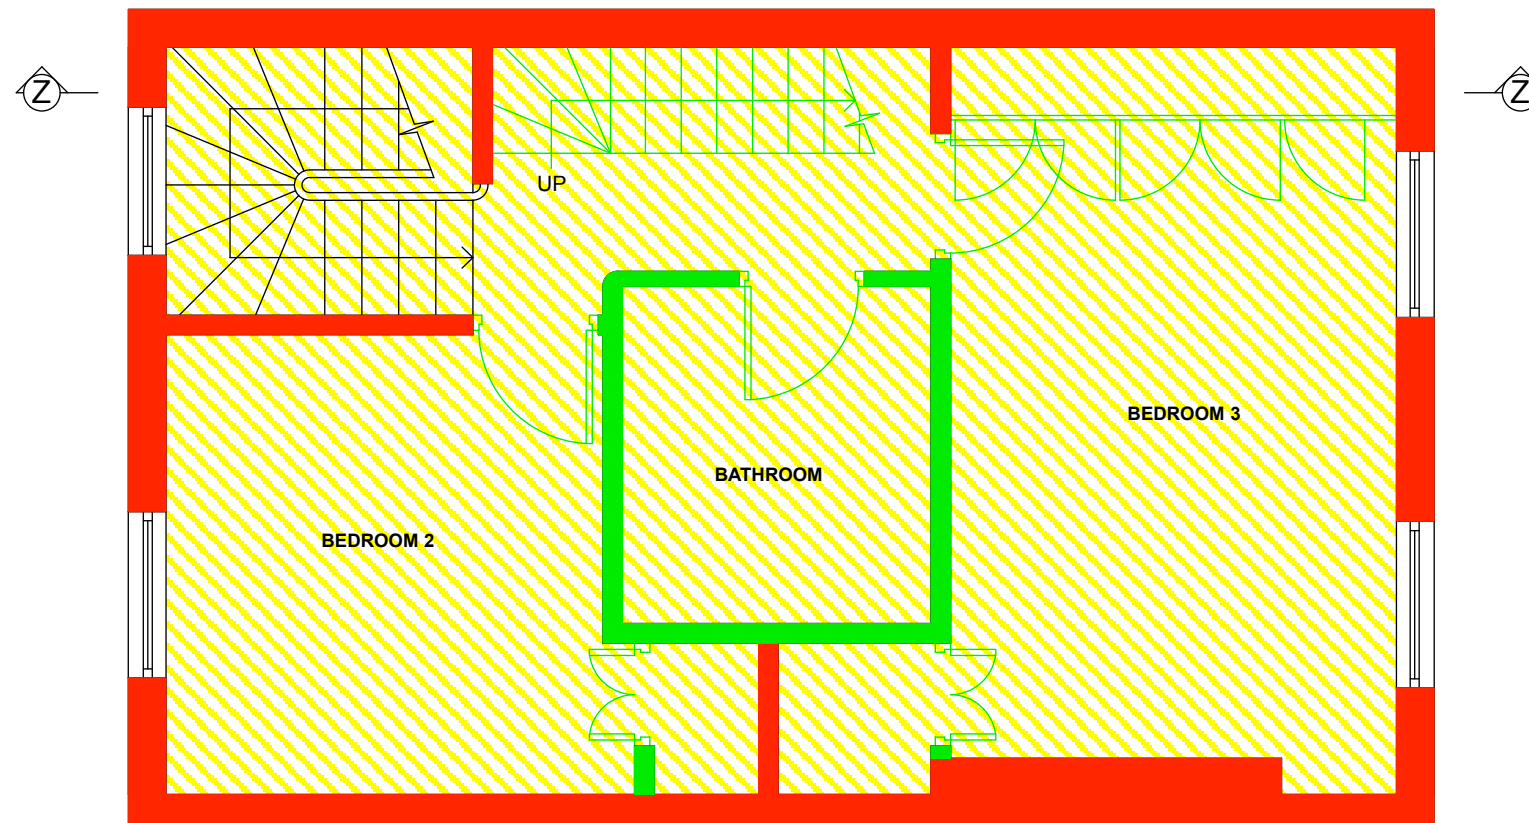

1 Scale: 1:50  
EXISTING SECOND FLOOR PLAN


LEGEND	
	Existing Original Historic Walls (c 1835)
	Existing Non Historic Walls (Post 1973)
	Existing Non Historic Flooring (Post 1973)




ISSUE: -      DATE: March 2016      COMMENT: Issue for Planning & Listed building Consent

CallenderHoworth		Morelands 5-23 Old Street London EC1V 9HL		T: 020 7336 8560 F: 020 7549 2152 W: www.callenderhoworth.com	
Job no. <b>1198</b>		Job title 4 OVAL ROAD			
Drawing no. <b>703</b>		Drawing title EXISTING SECOND FLOOR PLAN			
Scale 1:50	Size A3	Drawn GM	Revision -		

All works to be in accordance with relevant standards, British building codes, and other relevant codes, and with manufacturers recommendations and instructions. All dimensions to be checked on site. Do not scale from this drawing.

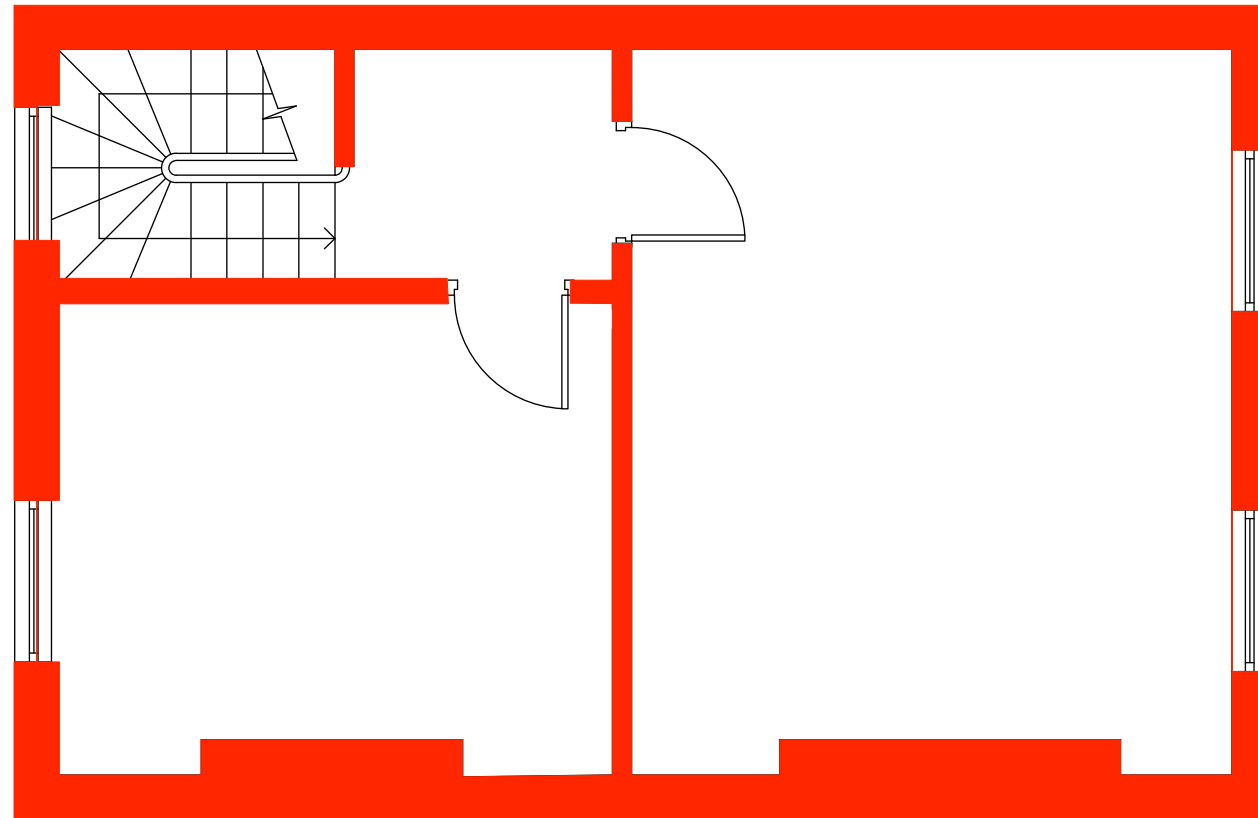

1 HISTORIC SECOND FLOOR PLAN  
Scale: 1:50

LEGEND	
	Existing Original Historic Walls (c 1835)




ISSUE:	DATE:	COMMENT:
-	March 2016	Issue for Planning & Listed building Consent

CallenderHoworth	Morelands 5-23 Old Street London EC1V 9HL	T: 020 7336 8560 F: 020 7549 2152 W: www.callenderhoworth.com	
Job no.	Job title		
<b>1198</b>	<b>4 OVAL ROAD</b>		
Drawing no.	Drawing title		
<b>703H</b>	HISTORIC SECOND FLOOR PLAN		
Scale	Size	Drawn	Revision
1:50	A3	GM	-

All works to be in accordance with relevant standards, British building codes, and other relevant codes, and with manufacturers recommendations and instructions. All dimensions to be checked on site. Do not scale from this drawing.



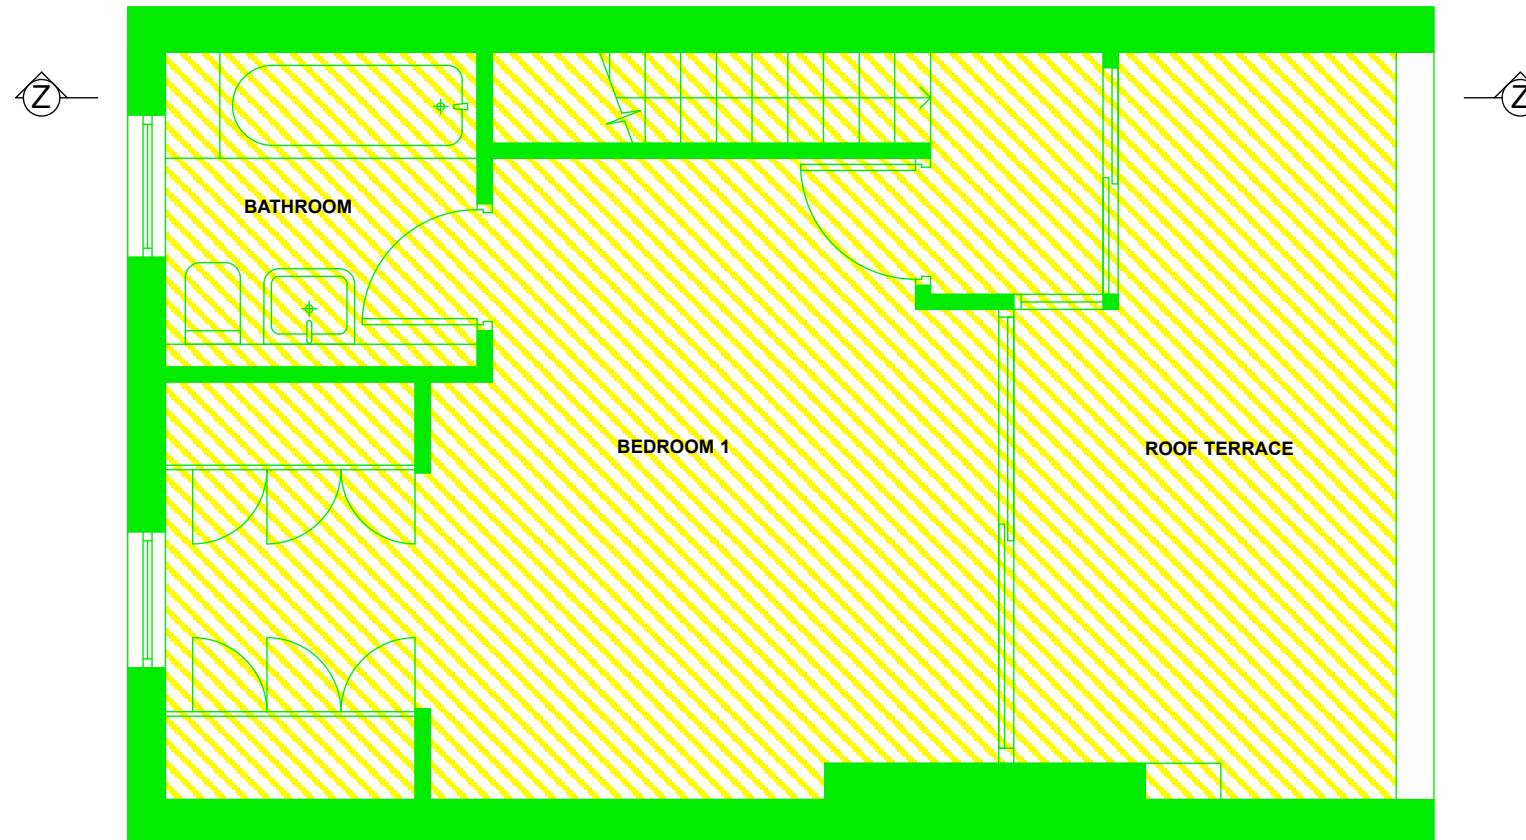

1 EXISTING THIRD FLOOR PLAN  
Scale: 1:50

**LEGEND**

- Existing Original Historic Walls (c 1835)
- Existing Non Historic Walls (Post 1973)
- Existing Non Historic Flooring (Post 1973)



ISSUE: -      DATE: March 2016      COMMENT: Issue for Planning & Listed building Consent

<b>CallenderHoworth</b> <small>Morelands 5-23 Old Street London EC1V 9HL</small>		<small>T: 020 7336 8560 F: 020 7549 2152 W: www.callenderhoworth.com</small>	
Job no. <b>1198</b>	Job title <b>4 OVAL ROAD</b>		
Drawing no. <b>704</b>	Drawing title <b>EXISTING THIRD FLOOR PLAN</b>		
Scale <b>1:50</b>	Size <b>A3</b>	Drawn <b>GM</b>	Revision <b>-</b>


All works to be in accordance with relevant standards, British building codes, and other relevant codes, and with manufacturers recommendations and instructions. All dimensions to be checked on site. Do not scale from this drawing.



1 EXISTING SECTION  
1.50

LEGEND

- Existing Original Historic Walls (Pre 1973)
- Existing Non Historic Walls and Flooring (Post 1973)

 

ISSUE: DATE: COMMENT:  
- MARCH 2016 Issue for Planning & Listed building Consent

CallenderHoworth		Morelands 5-23 Old Street London EC1V 9HL		T: 020 7336 8560 F: 020 7549 2152 W: www.callenderhoworth.com	
Job no. <b>1198</b>		Job title <b>4 OVAL ROAD</b>			
Drawing no. <b>705</b>		Drawing title EXISTING SECTION			
Scale 1:50	Size A1	Drawn GM	Revision -		

All works to be in accordance with relevant standards, British building codes, and other relevant codes, and with manufacturers recommendations and instructions. All dimensions to be checked on site. Do not scale from this drawing.



1 EXISTING FRONT ELEVATION  
Scale: 1:50



ISSUE: DATE: COMMENT:  
- March 2016 Issue for Listed Building Consent

<b>CallenderHoworth</b>		Morelands 5-23 Old Street London EC1V 9HL		T: 020 7336 8560 F: 020 7549 2152 W: www.callenderhoworth.com	
Job no.		Job title			
<b>1198</b>		4 OVAL ROAD			
Drawing no.		Drawing title			
<b>706</b>		EXISTING FRONT ELEVATION			
Scale	Size	Drawn	Revision		
1:50	A3	GM	-		

All works to be in accordance with relevant standards, British building codes, and other relevant codes, and with manufacturers recommendations and instructions. All dimensions to be checked on site. Do not scale from this drawing.

2 Oval Road

4 Oval Road

6 Oval Road




1 EXISTING REAR ELEVATION  
Scale: 1:50



ISSUE: DATE: COMMENT:  
- March 2016 Issue for Listed Building Consent

<b>CallenderHoworth</b>		Morelands 5-23 Old Street London EC1V 9HL		T: 020 7336 8560 F: 020 7549 2152 W: www.callenderhoworth.com	
Job no.		Job title			
<b>1198</b>		4 OVAL ROAD			
Drawing no.		Drawing title			
<b>707</b>		EXISTING REAR ELEVATION			
Scale	Size	Drawn	Revision		
1:50	A3	GM	-		

All works to be in accordance with relevant standards, British building codes, and other relevant codes, and with manufacturers recommendations and instructions. All dimensions to be checked on site. Do not scale from this drawing.

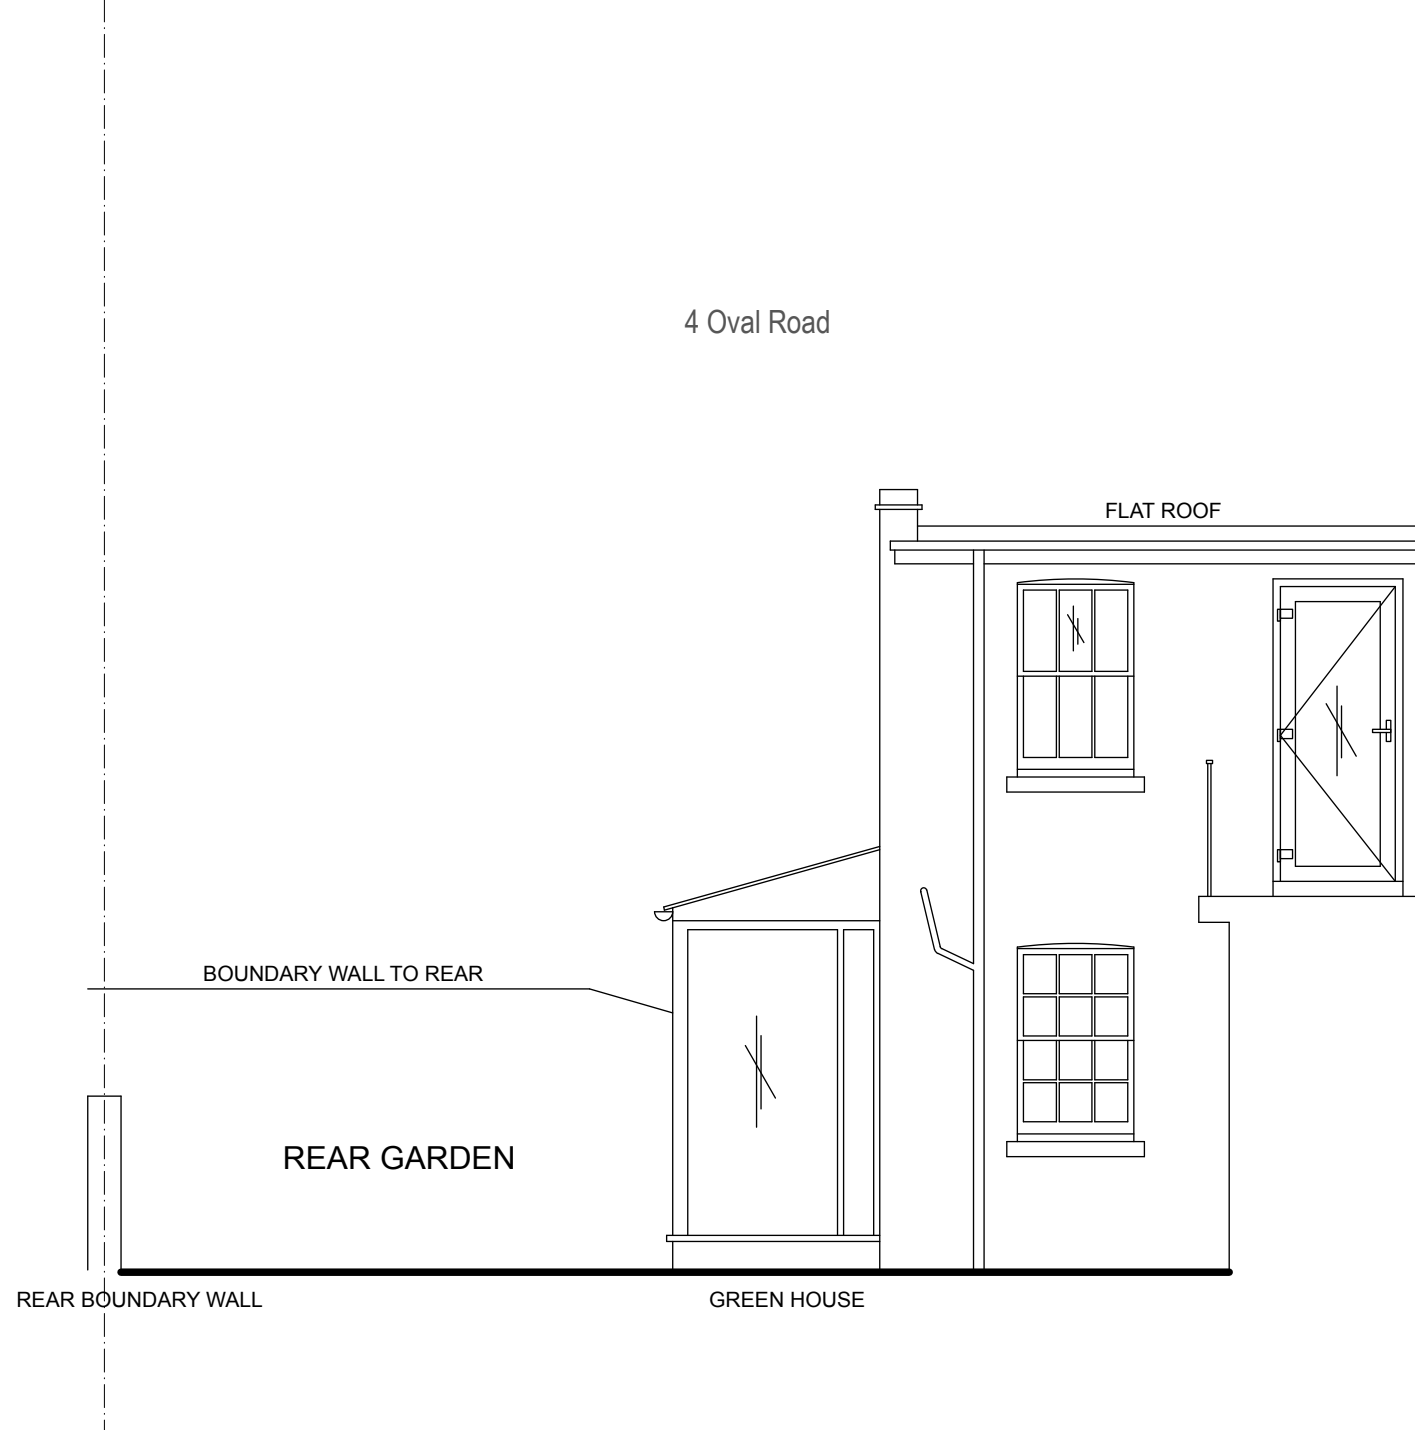


1 EXISTING SIDE ELEVATION  
Scale: 1:50



ISSUE: - DATE: March 2016 COMMENT: Issue for Listed Building Consent

<b>CallenderHoworth</b>		Morelands 5-23 Old Street London EC1V 9HL		T: 020 7336 8560 F: 020 7549 2152 W: www.callenderhoworth.com	
Job no.	Job title				
<b>1198</b>	<b>4 OVAL ROAD</b>				
Drawing no.	Drawing title				
<b>708</b>	EXISTING SIDE ELEVATION				
Scale	Size	Drawn	Revision		
1:50	A3	GM	-		

All works to be in accordance with relevant standards, British building codes, and other relevant codes, and with manufacturers recommendations and instructions. All dimensions to be checked on site. Do not scale from this drawing.

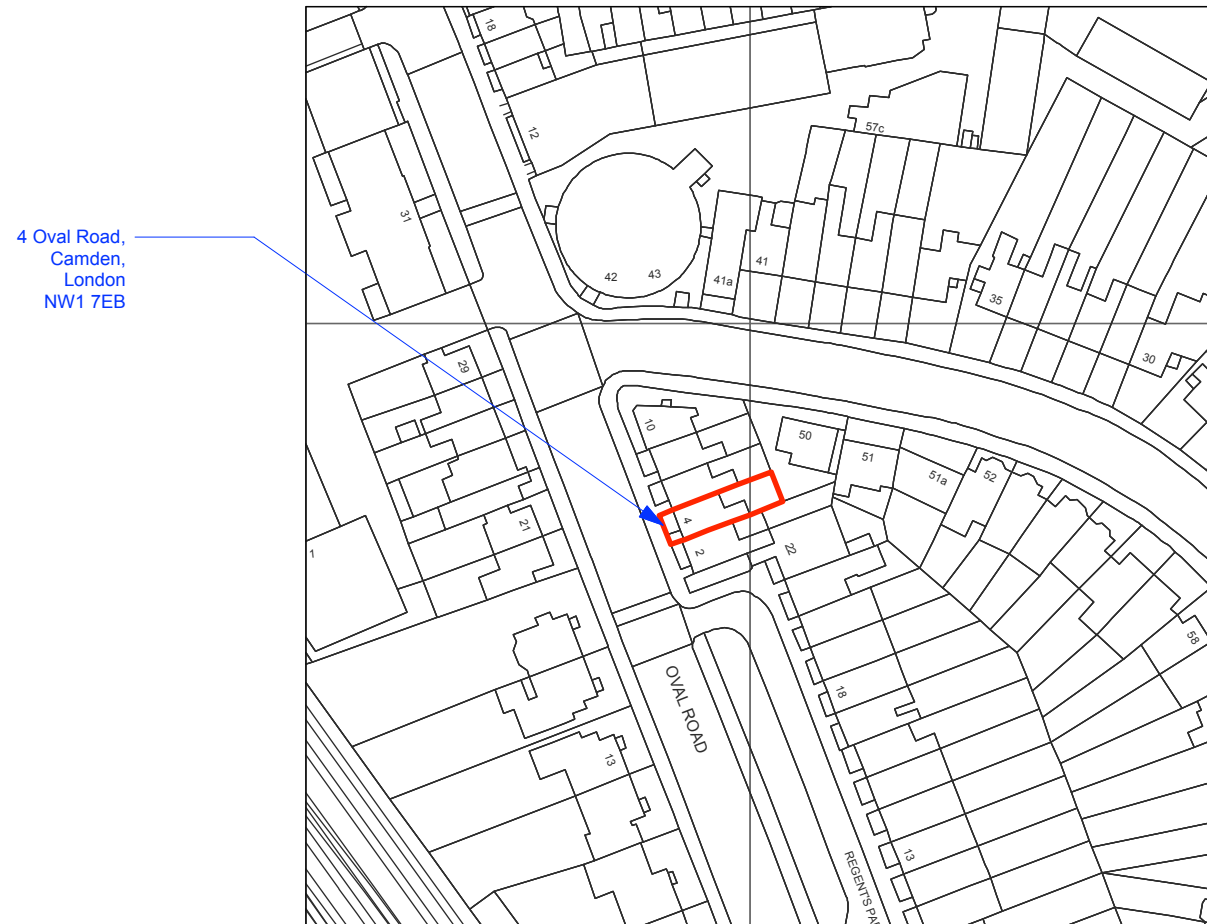

4 Oval Road,  
Camden,  
London  
NW1 7EB

**1** **SITE LOCATION PLAN**  
Scale: 1:1250



ISSUE: -      DATE: March 2016      COMMENT: Issue for Planning & Listed Building Consent

CallenderHoworth		Morelands 5-23 Old Street London EC1V 9HL		T: 020 7336 8560 F: 020 7549 2152 W: www.callenderhoworth.com	
Job no. <b>1198</b>		Job title <b>4 OVAL ROAD</b>			
Drawing no. <b>710</b>		Drawing title LOCATION PLAN			
Scale 1:1250	Size A3	Drawn ML	Revision -		

All works to be in accordance with relevant standards, British building codes, and other relevant codes, and with manufacturers' recommendations and instructions. All dimensions to be checked on site. Do not scale from this drawing.



1 **SITE BLOCK PLAN**  
Scale: 1:500



ISSUE: -      DATE: March 2016      COMMENT: Issue for Planning & Listed Building Consent

<b>CallenderHoworth</b>		Morelands 5-23 Old Street London EC1V 9HL		T: 020 7336 8560 F: 020 7549 2152 W: www.callenderhoworth.com
Job no.	Job title			
<b>1198</b>	<b>4 OVAL ROAD</b>			
Drawing no.	Drawing title			
<b>711</b>	BLOCK PLAN			
Scale	Size	Drawn	Revision	
1:500	A3	ML	-	

All works to be in accordance with relevant standards, British building codes, and other relevant codes, and with manufacturers' recommendations and instructions. All dimensions to be checked on site. Do not scale from this drawing.