


1 EXISTING LOWER GROUND FLOOR

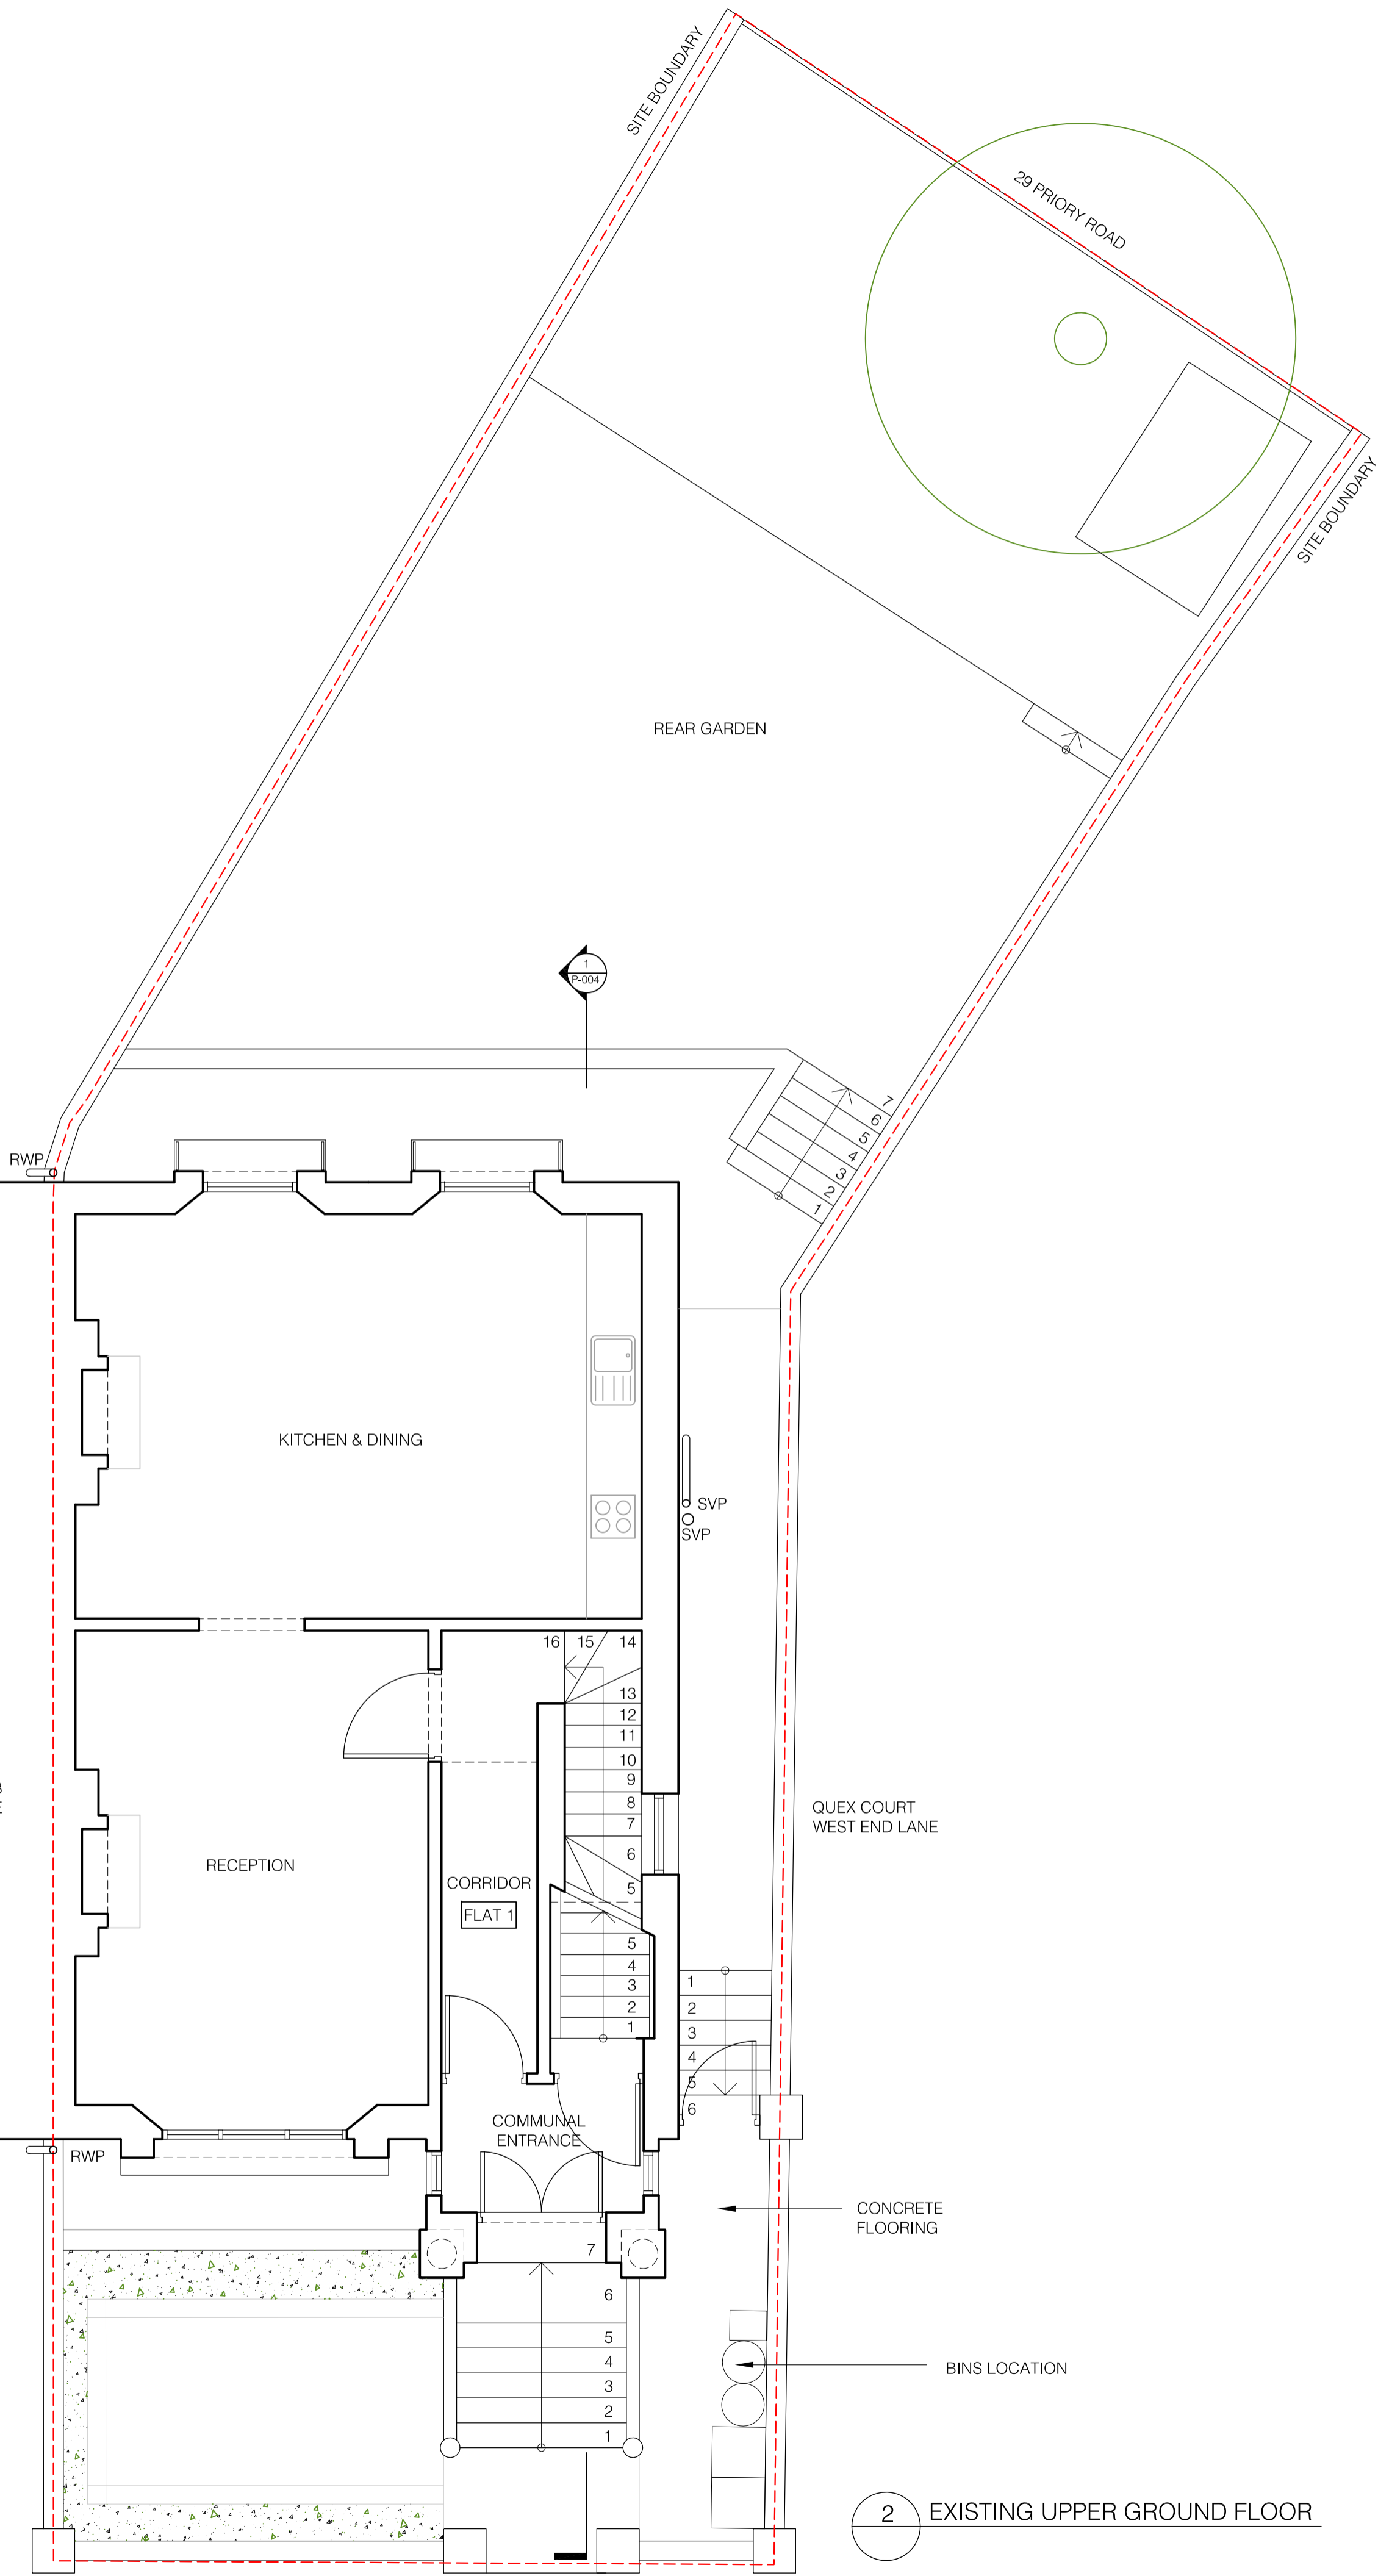

2 EXISTING UPPER GROUND FLOOR

26 WEL
26 West End Lane, NW6 4PA, London

Existing floor plans 1

Scale 1:50@A1 Date 22.01.016 Revision 00

1601 P-002