
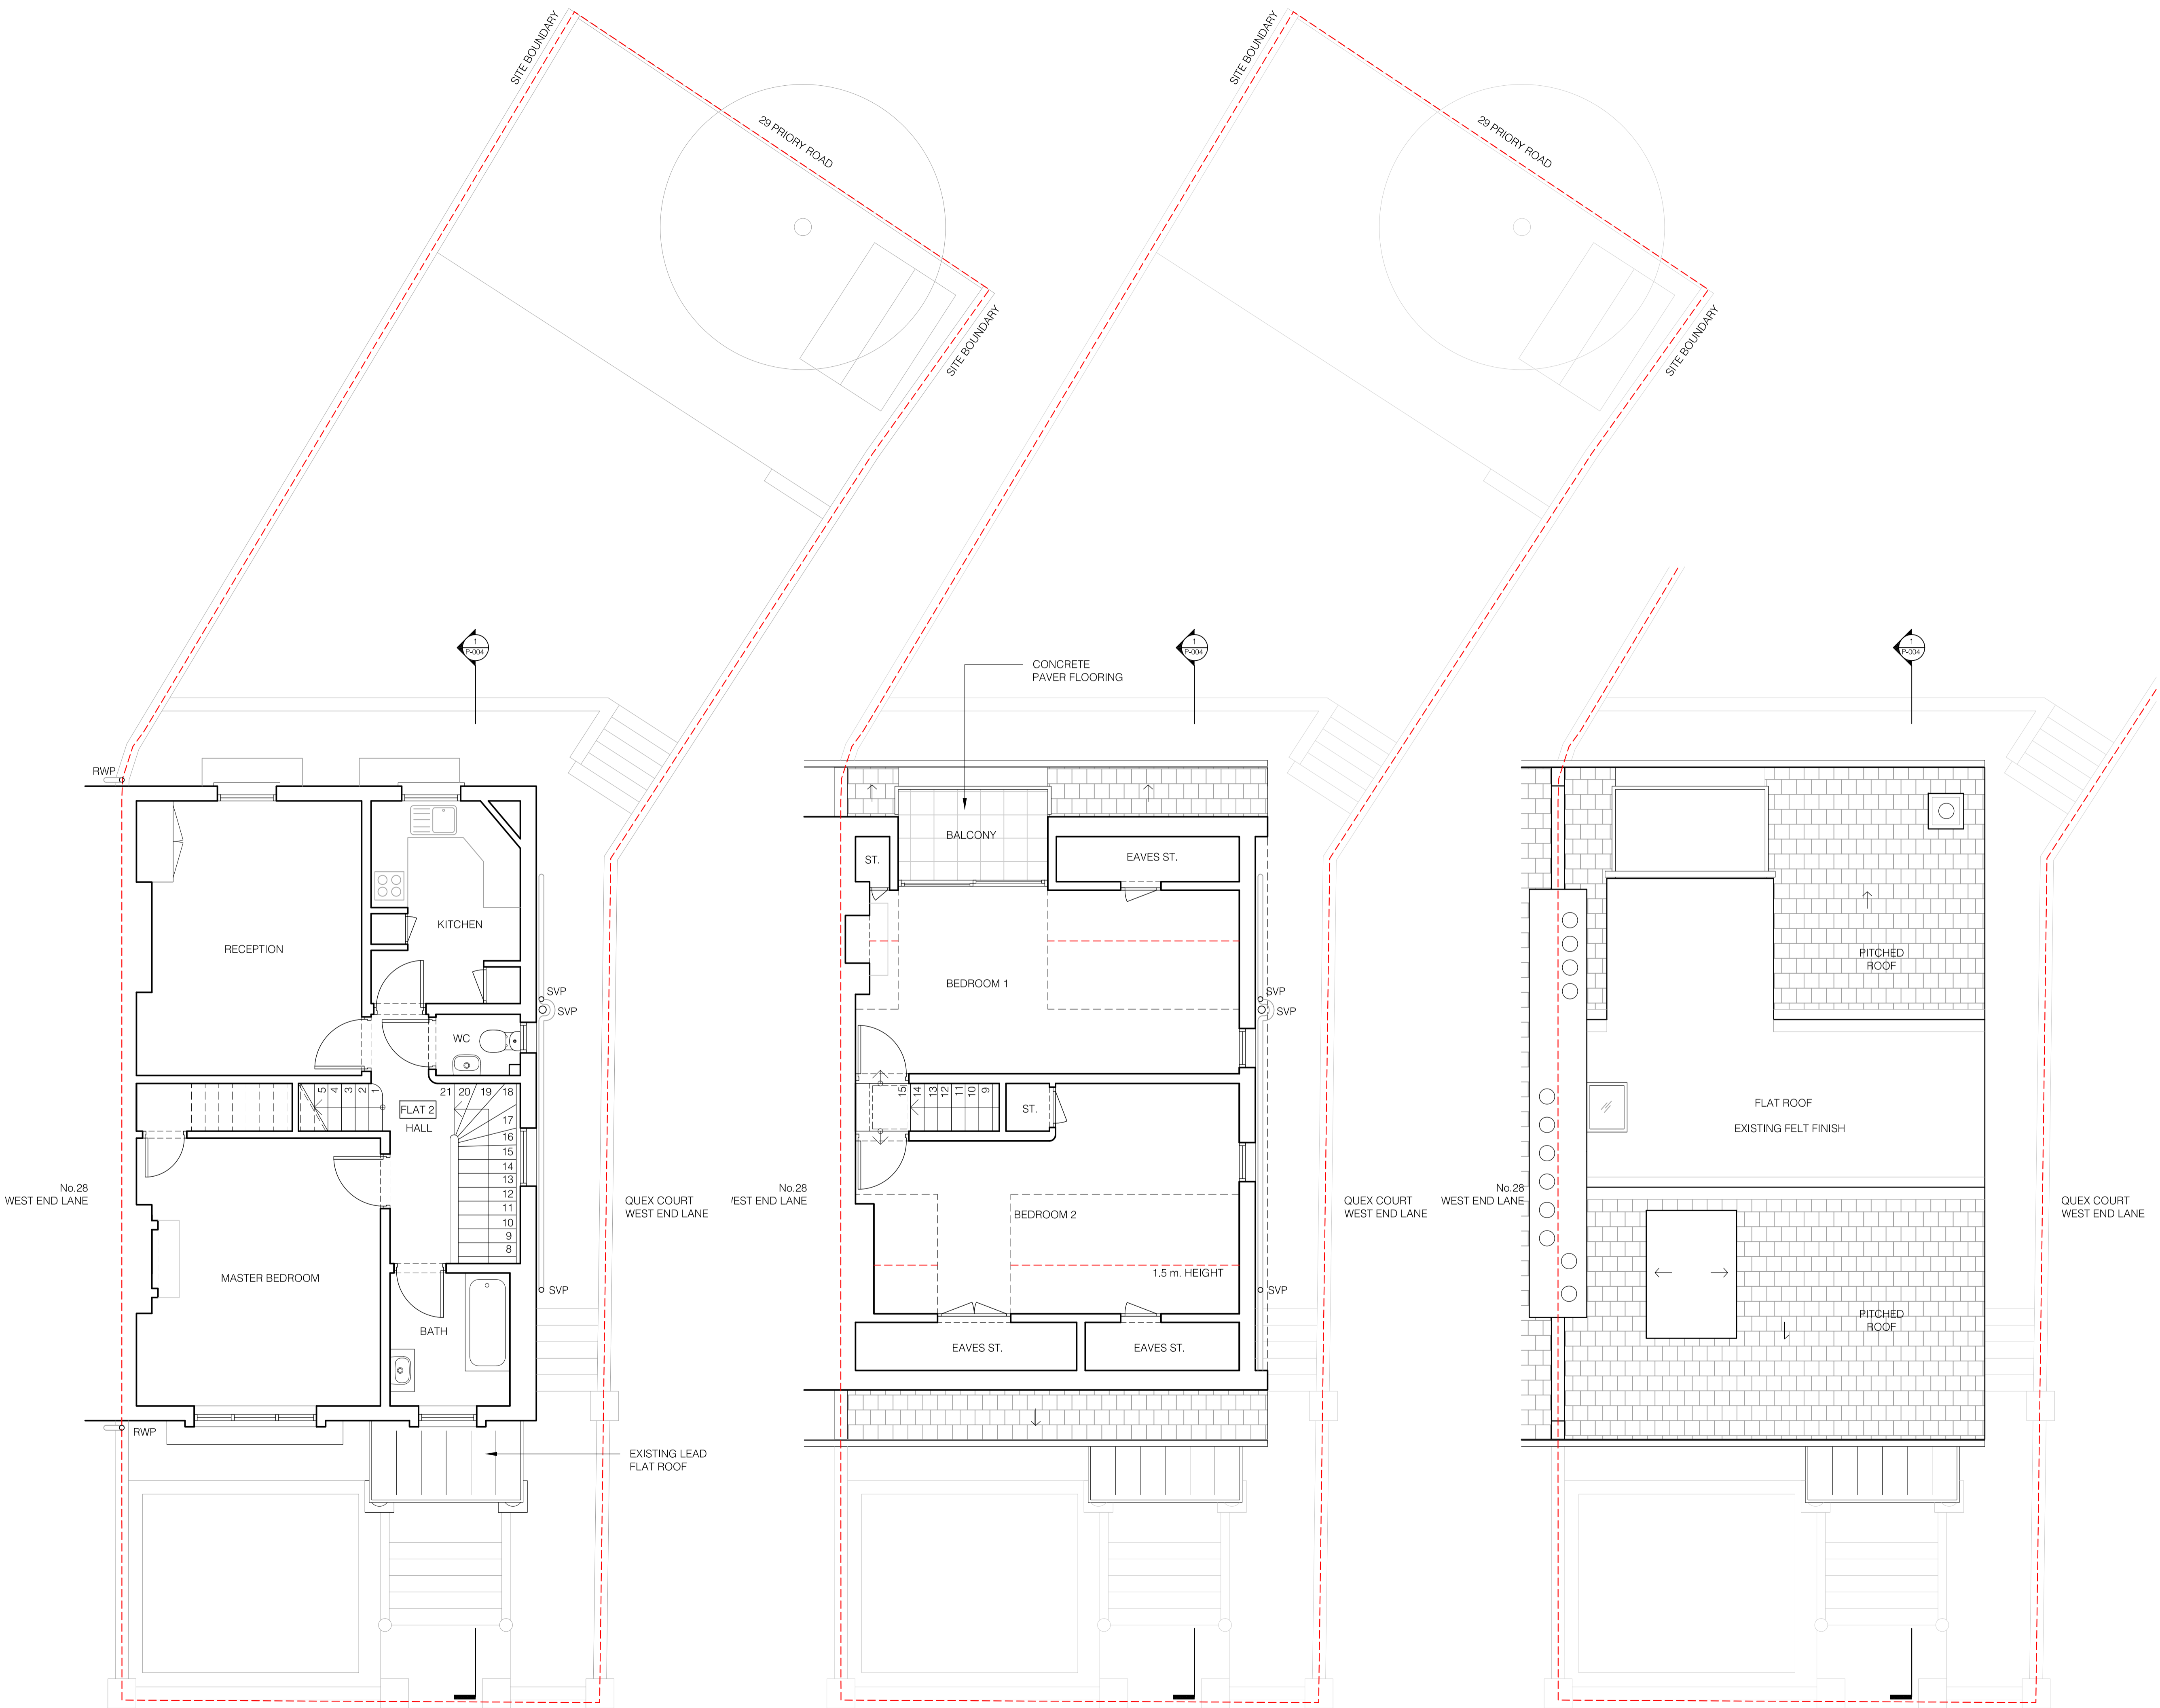


Nick Baker Architects

Second Floor, Lindsey House
40-42 Charterhouse Street
London EC1M 6JN
T +44 (0)20 7490 0644
info@nickbakerarchitects.com
www.nickbakerarchitects.com
Contents of this drawing are the copyright of Nick Baker Architects

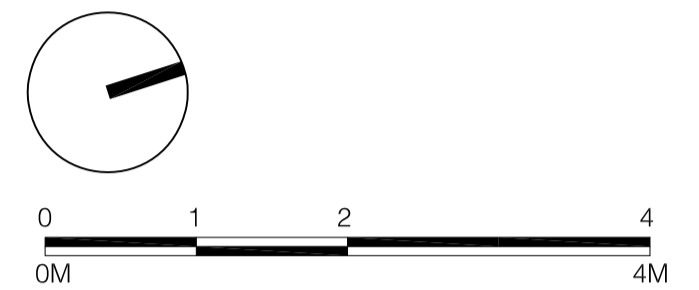

1 EXISTING FIRST FLOOR

2 EXISTING SECOND FLOOR

3 EXISTING ROOF PLAN

26 WEL
26 West End Lane, NW6 4PA, London

Existing floor plans 2

Scale 1:50@A1 Date 22.01.016 Revision 00

1601 P-003