


1 EXISTING FRONT ELEVATION

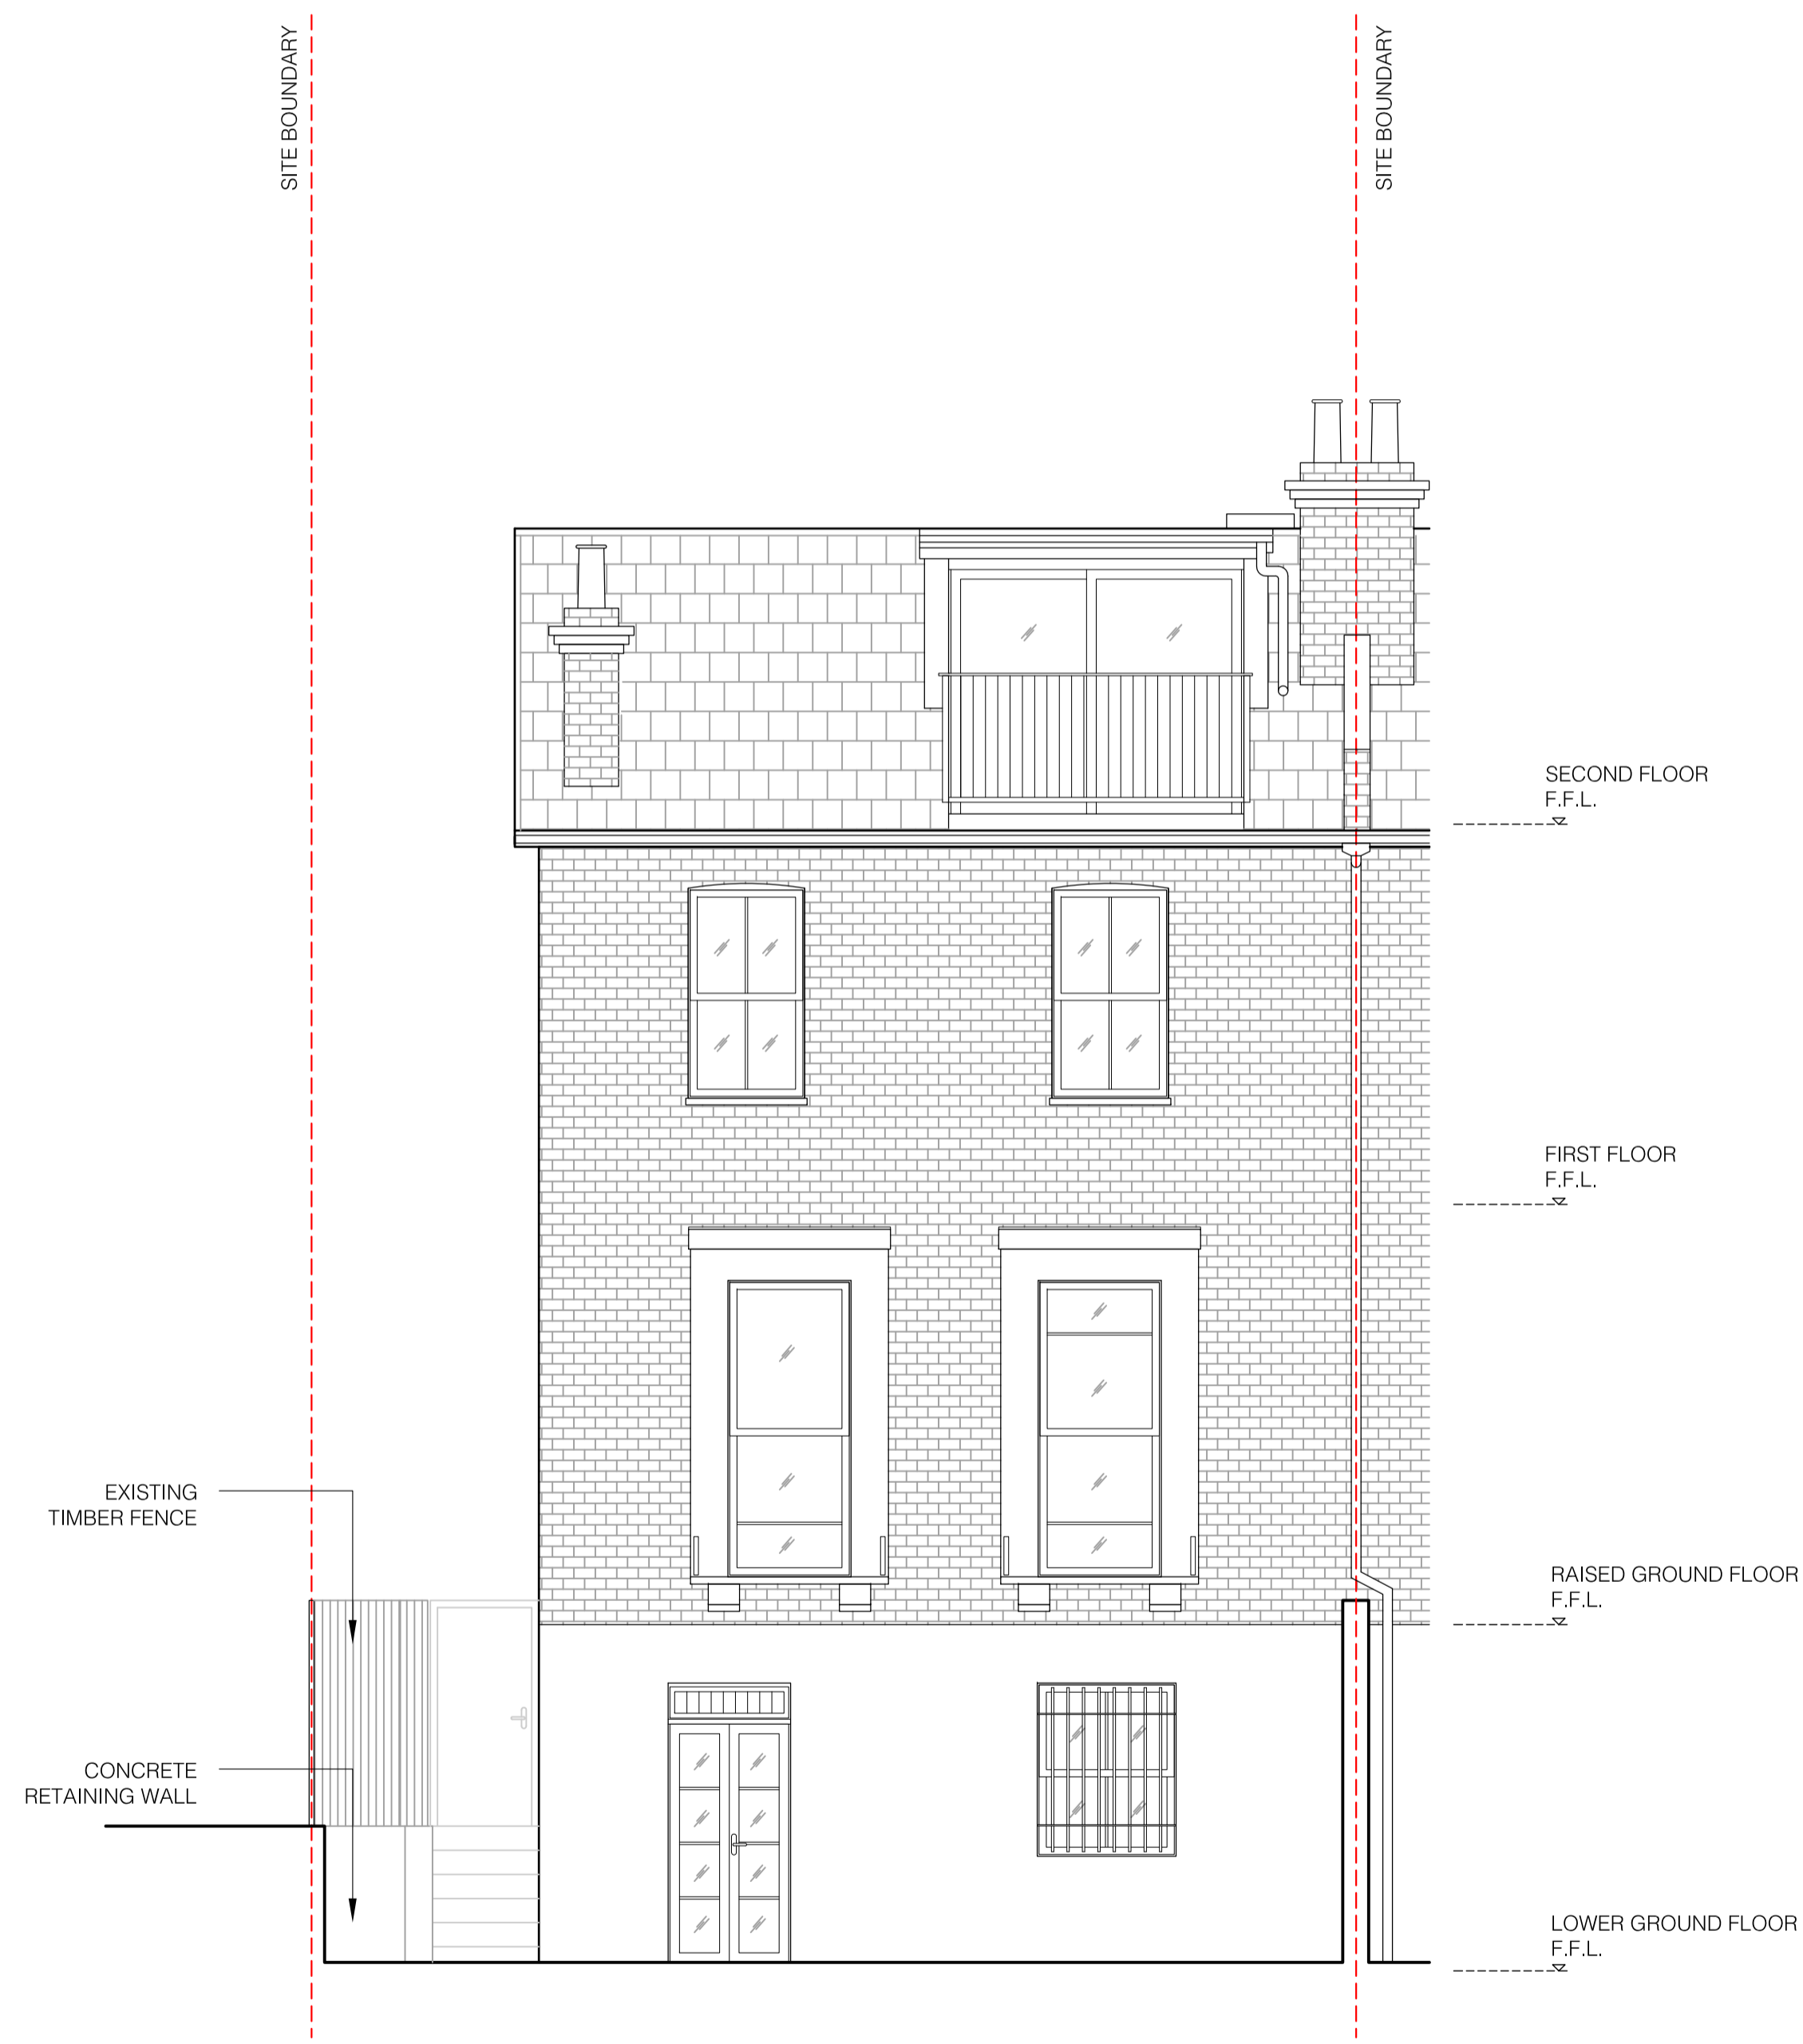

2 EXISTING REAR ELEVATION

26 WEL
26 West End Lane, NW6 4PA, London

Existing elevations 1

Scale 1:50@A1 Date 22.01.016 Revision 00

1601 P-005