


1 PROPOSED FRONT ELEVATION

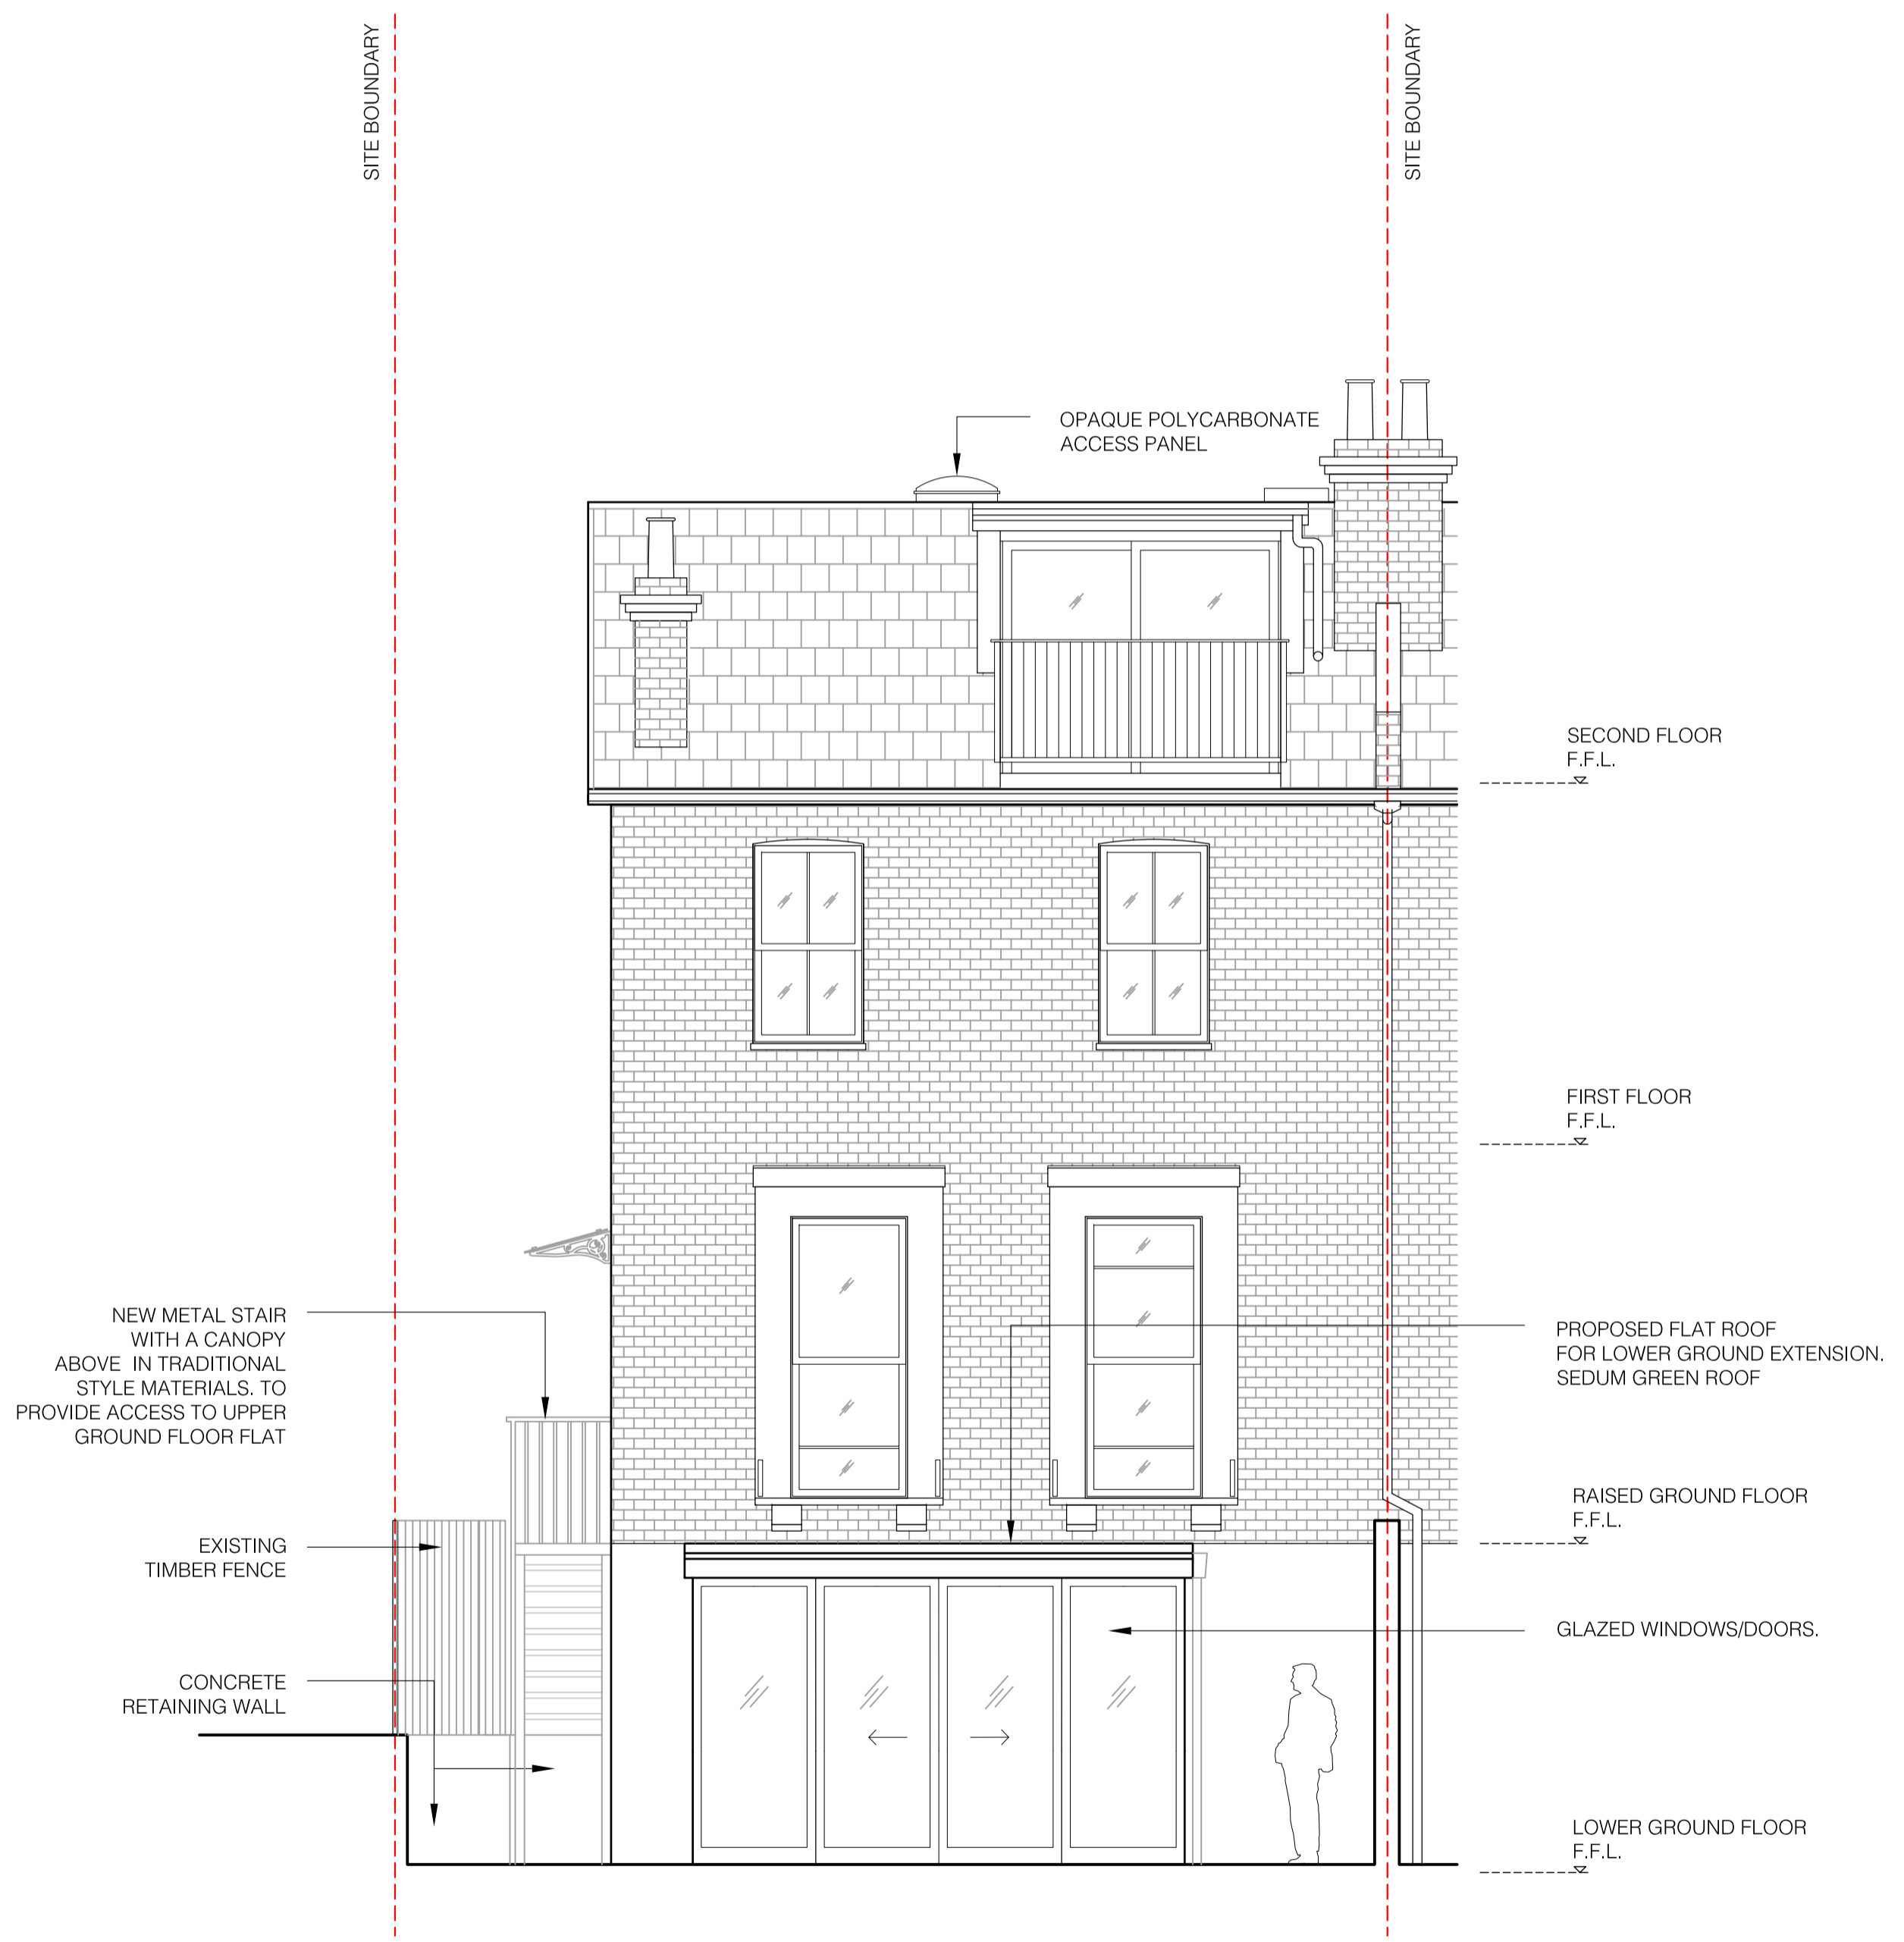

2 PROPOSED REAR ELEVATION

26 WEL  
26 West End Lane, NW6 4PA, London

Proposed elevations 1

Scale 1:50@A1 Date 22.01.016 Revision 00

1601 P-010