
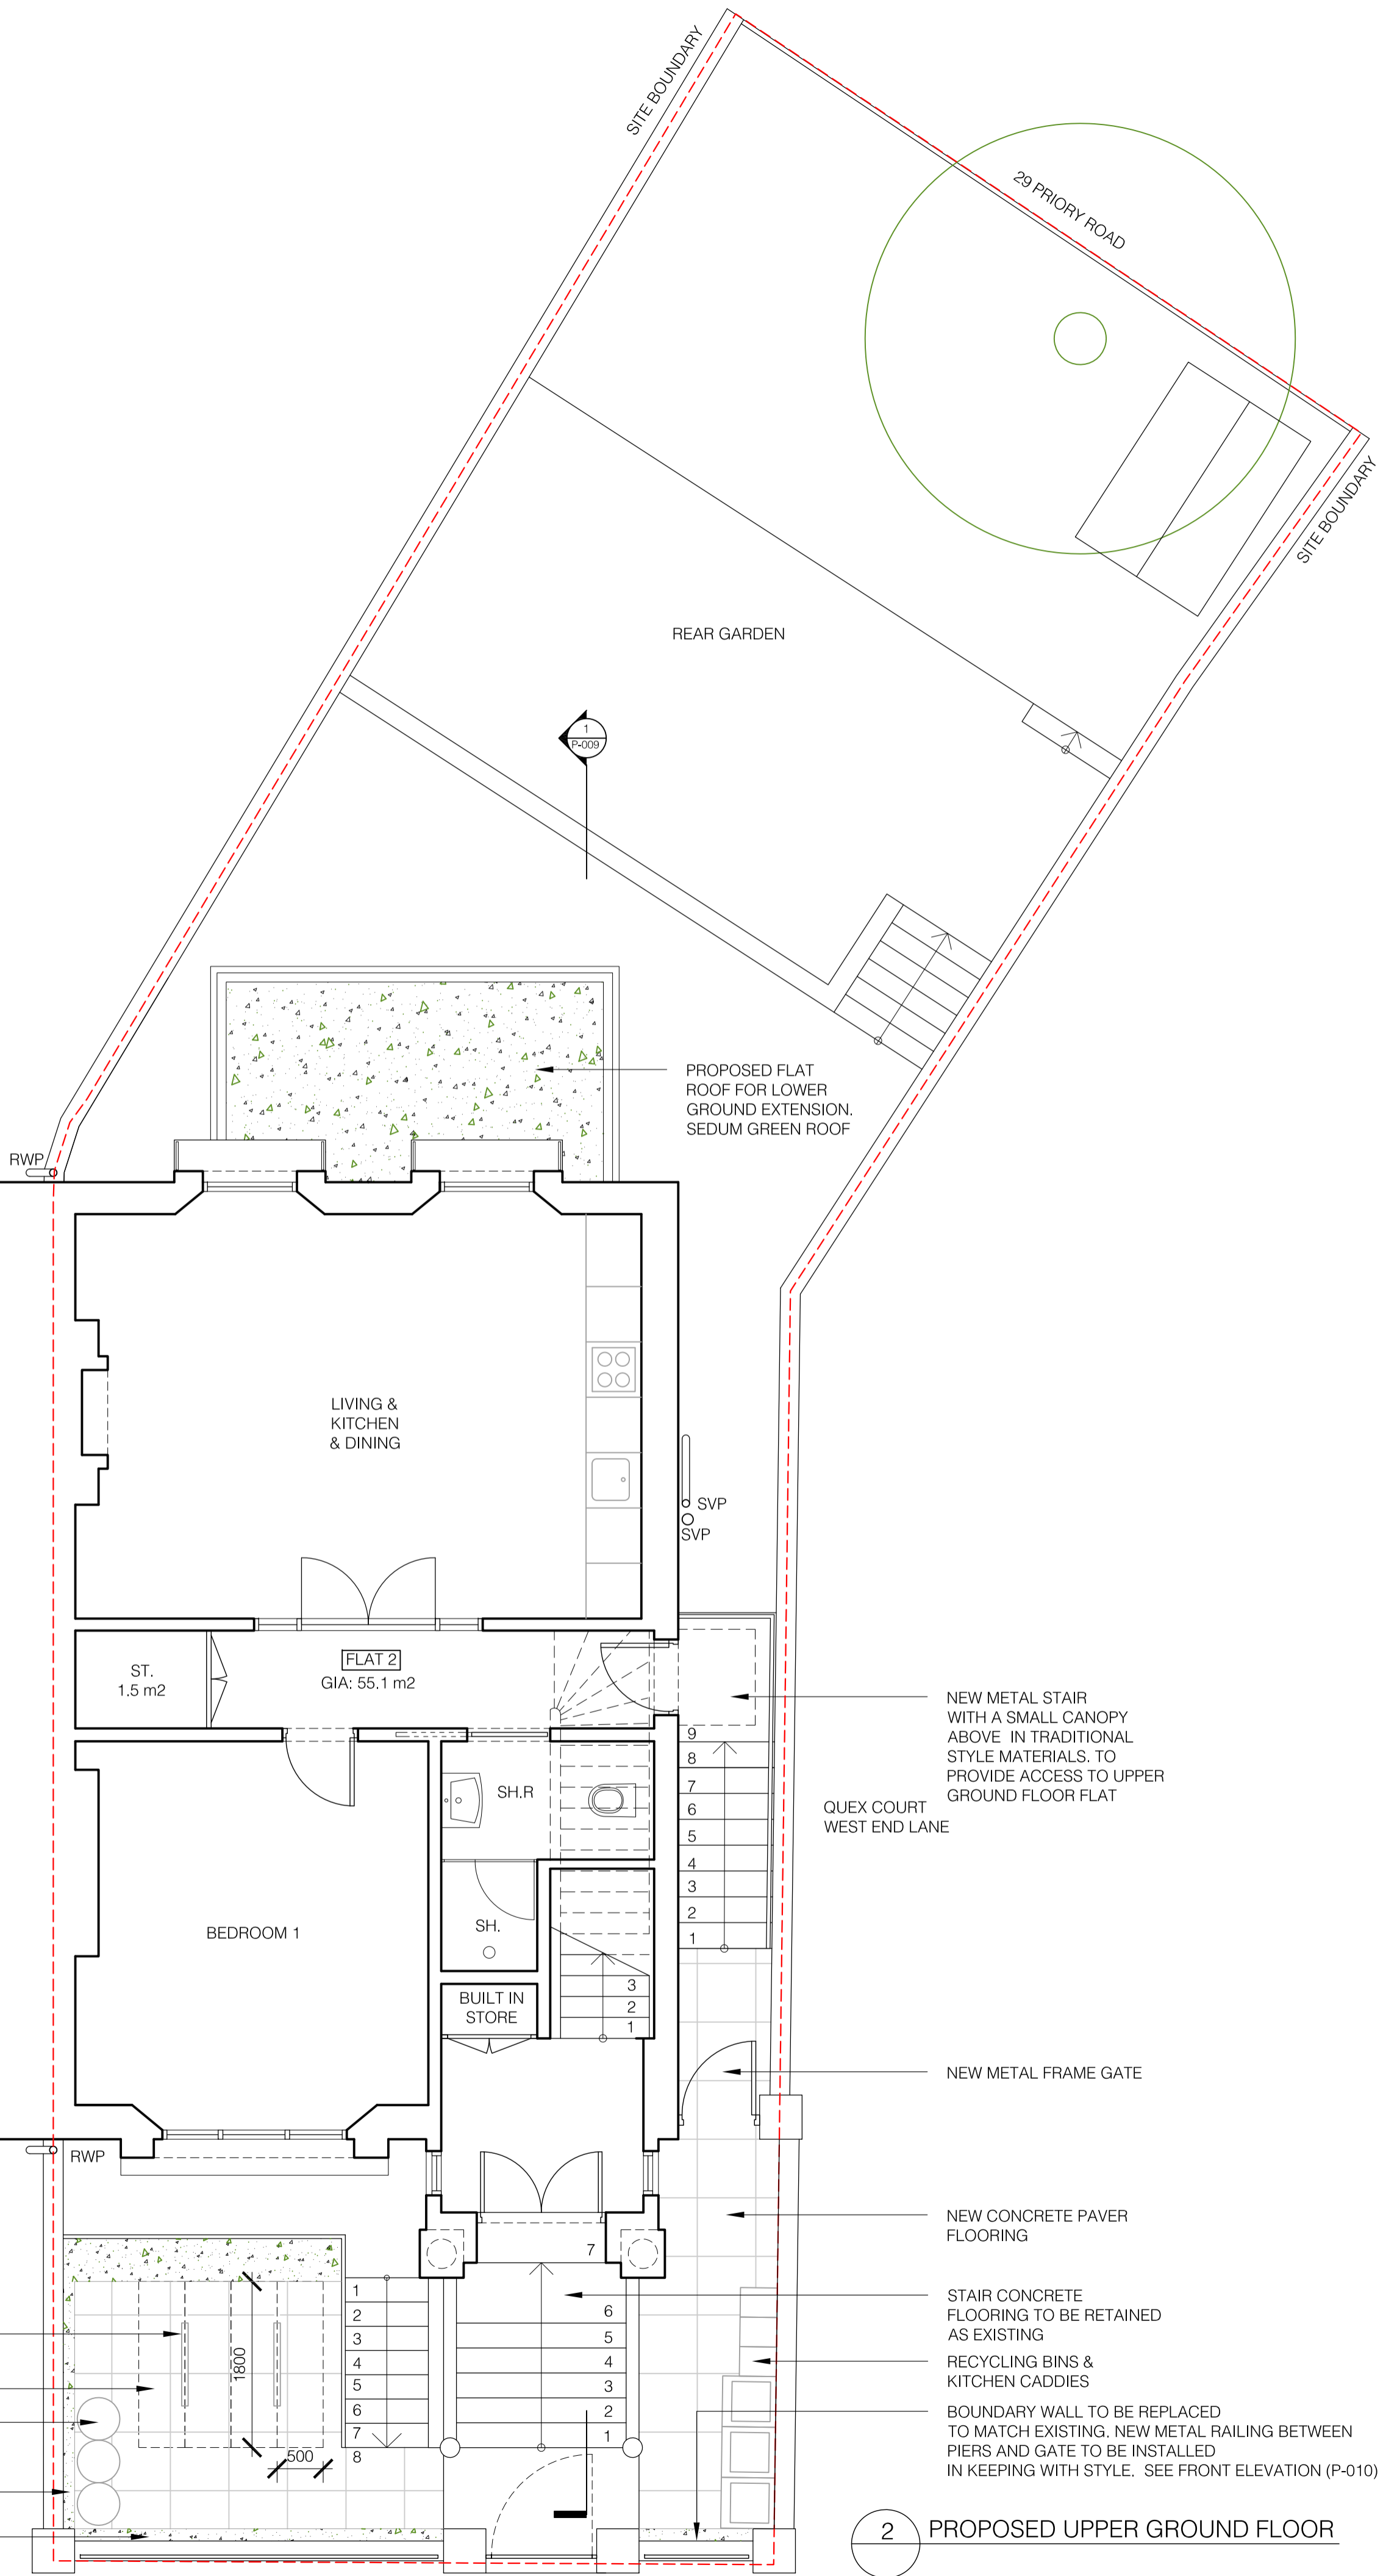
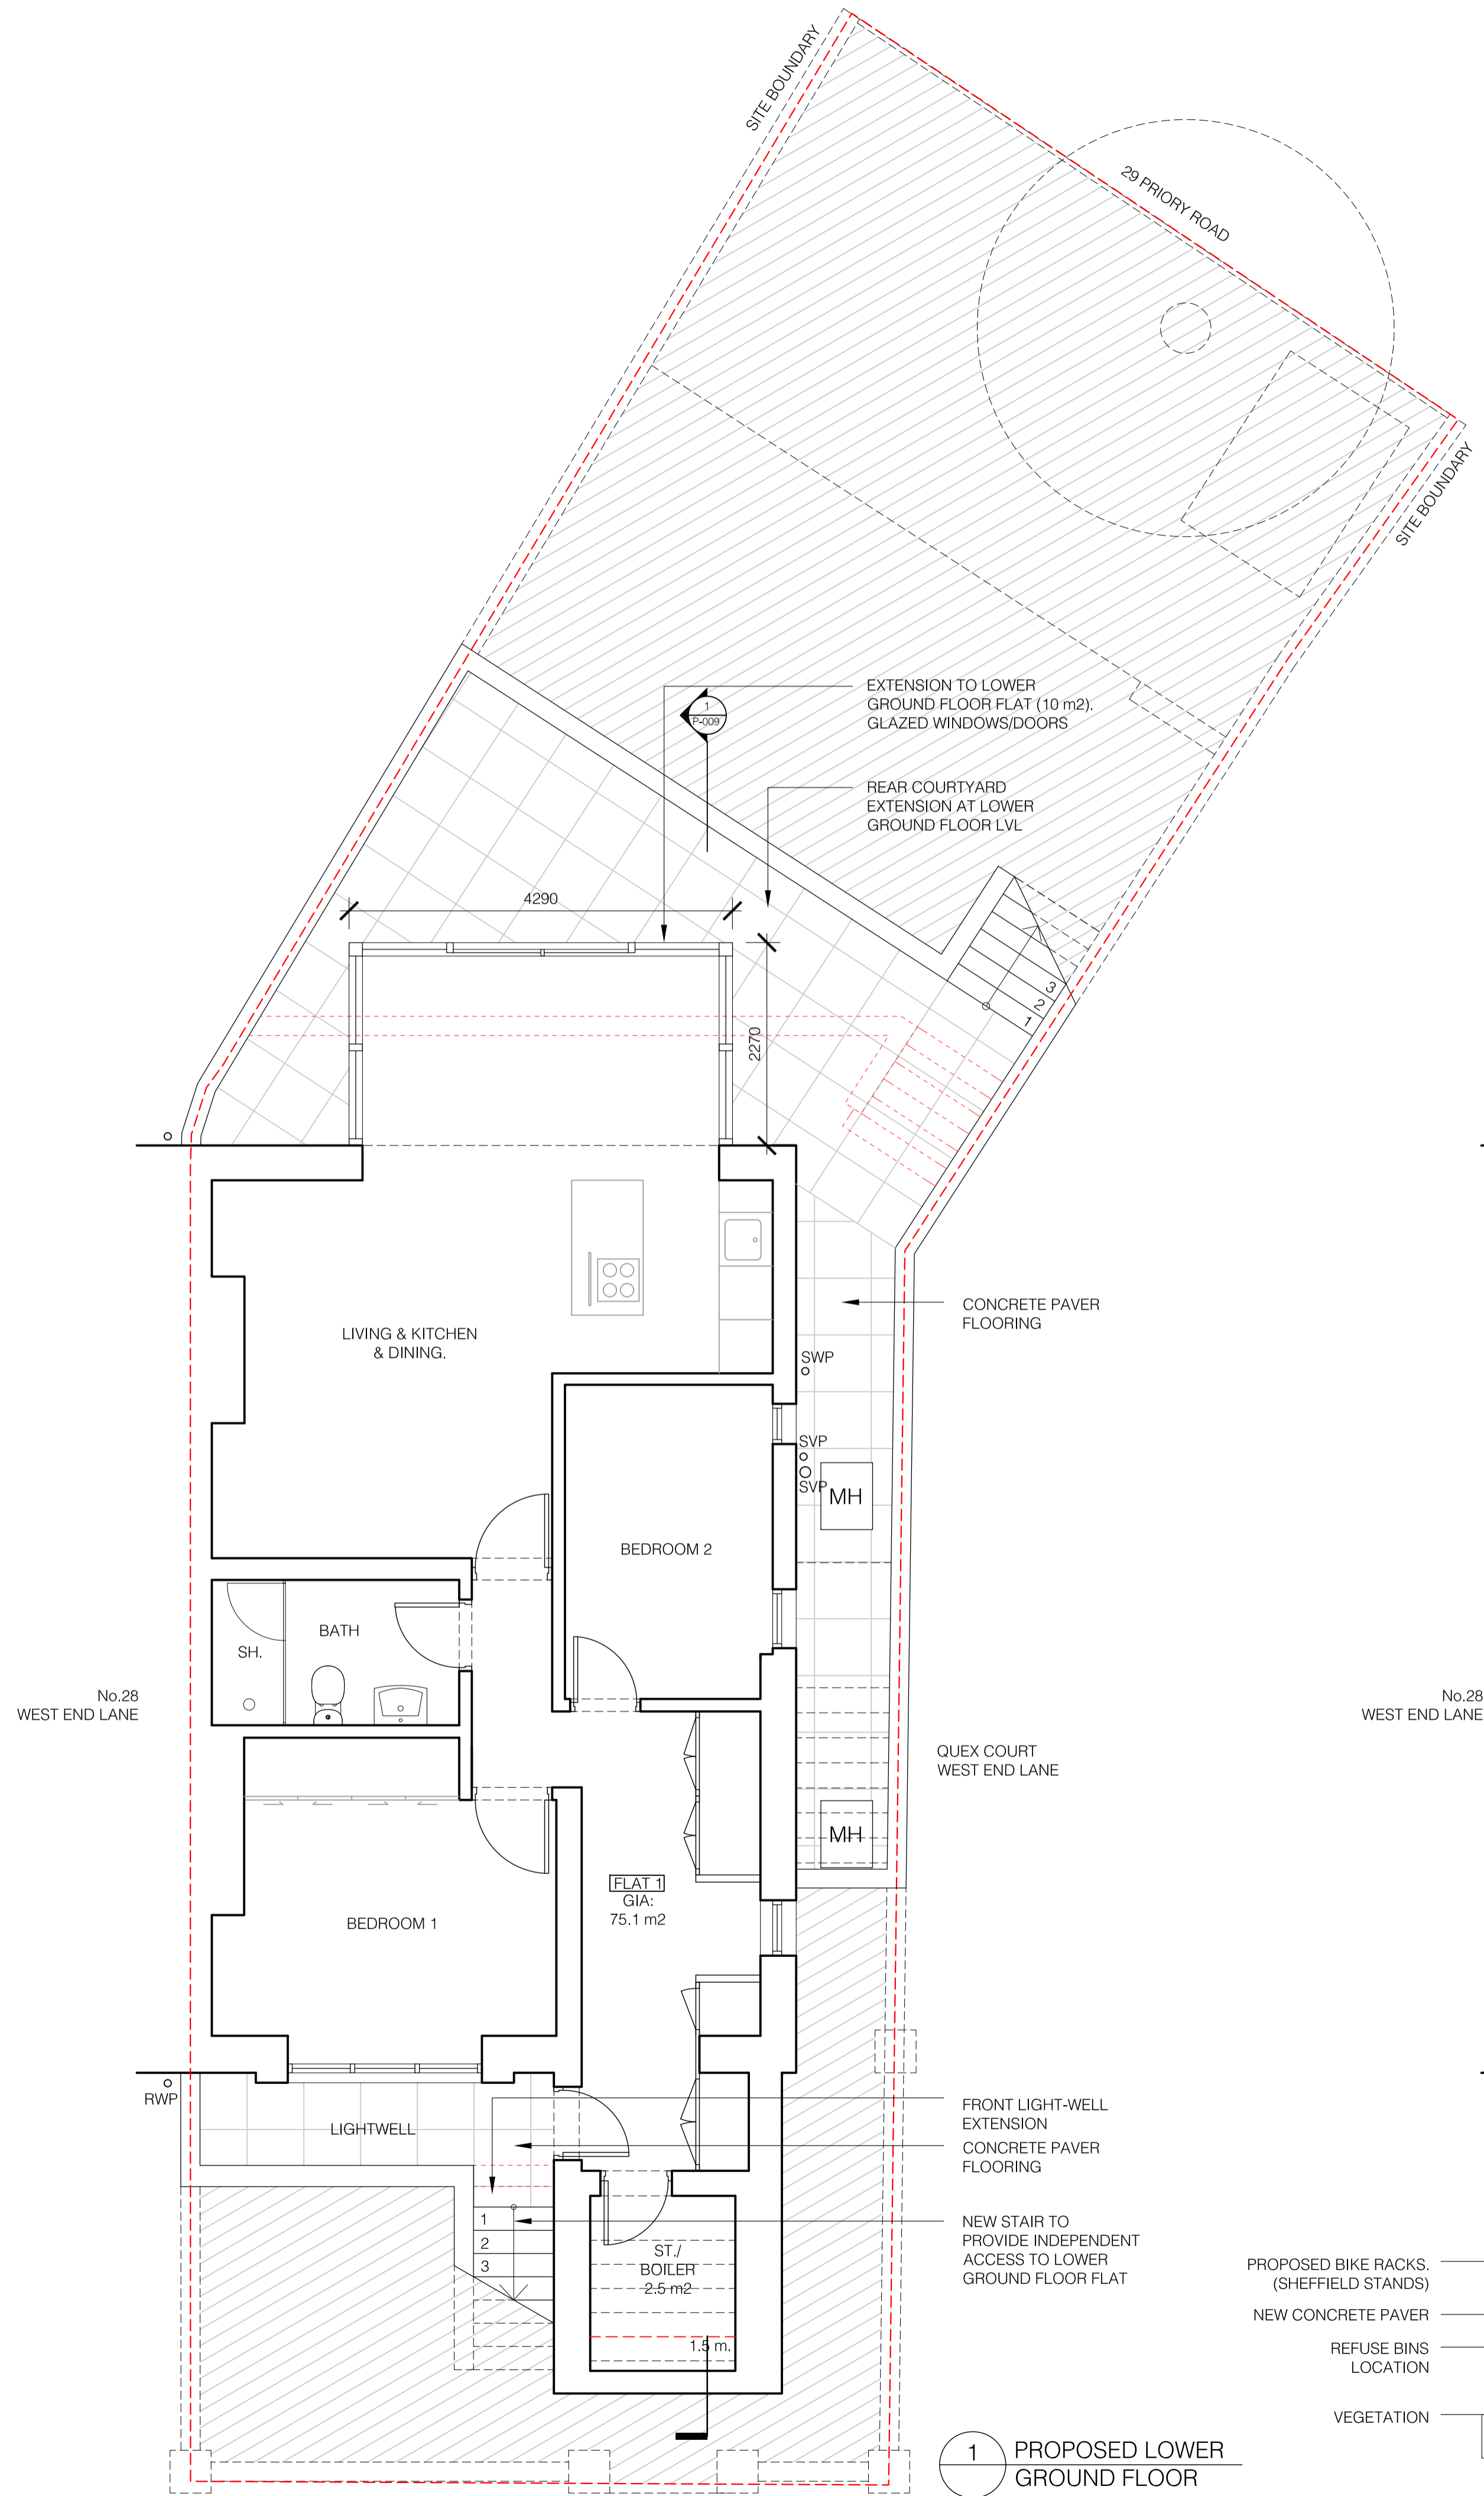


# Nick Baker Architects

Second Floor, Lindsey House  
40-42 Charterhouse Street  
London EC1M 6JN  
T +44 (0)20 7490 0644  
info@nickbakerarchitects.com  
www.nickbakerarchitects.com  
Contents of this drawing are the copyright of Nick Baker Architects

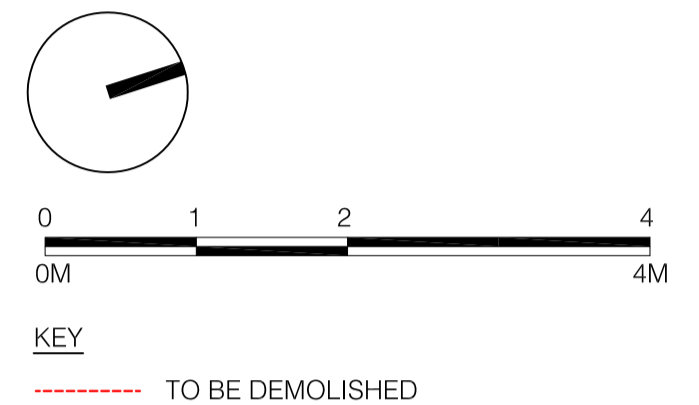

**26 WEL**  
26 West End Lane, NW6 4PA, London

**Proposed floor plans 1**

Scale 1:50@A1 Date 22.01.016 Revision 00

1601 P-007