




EXISTING GROUND FLOOR PLAN  
SCALE 1:50

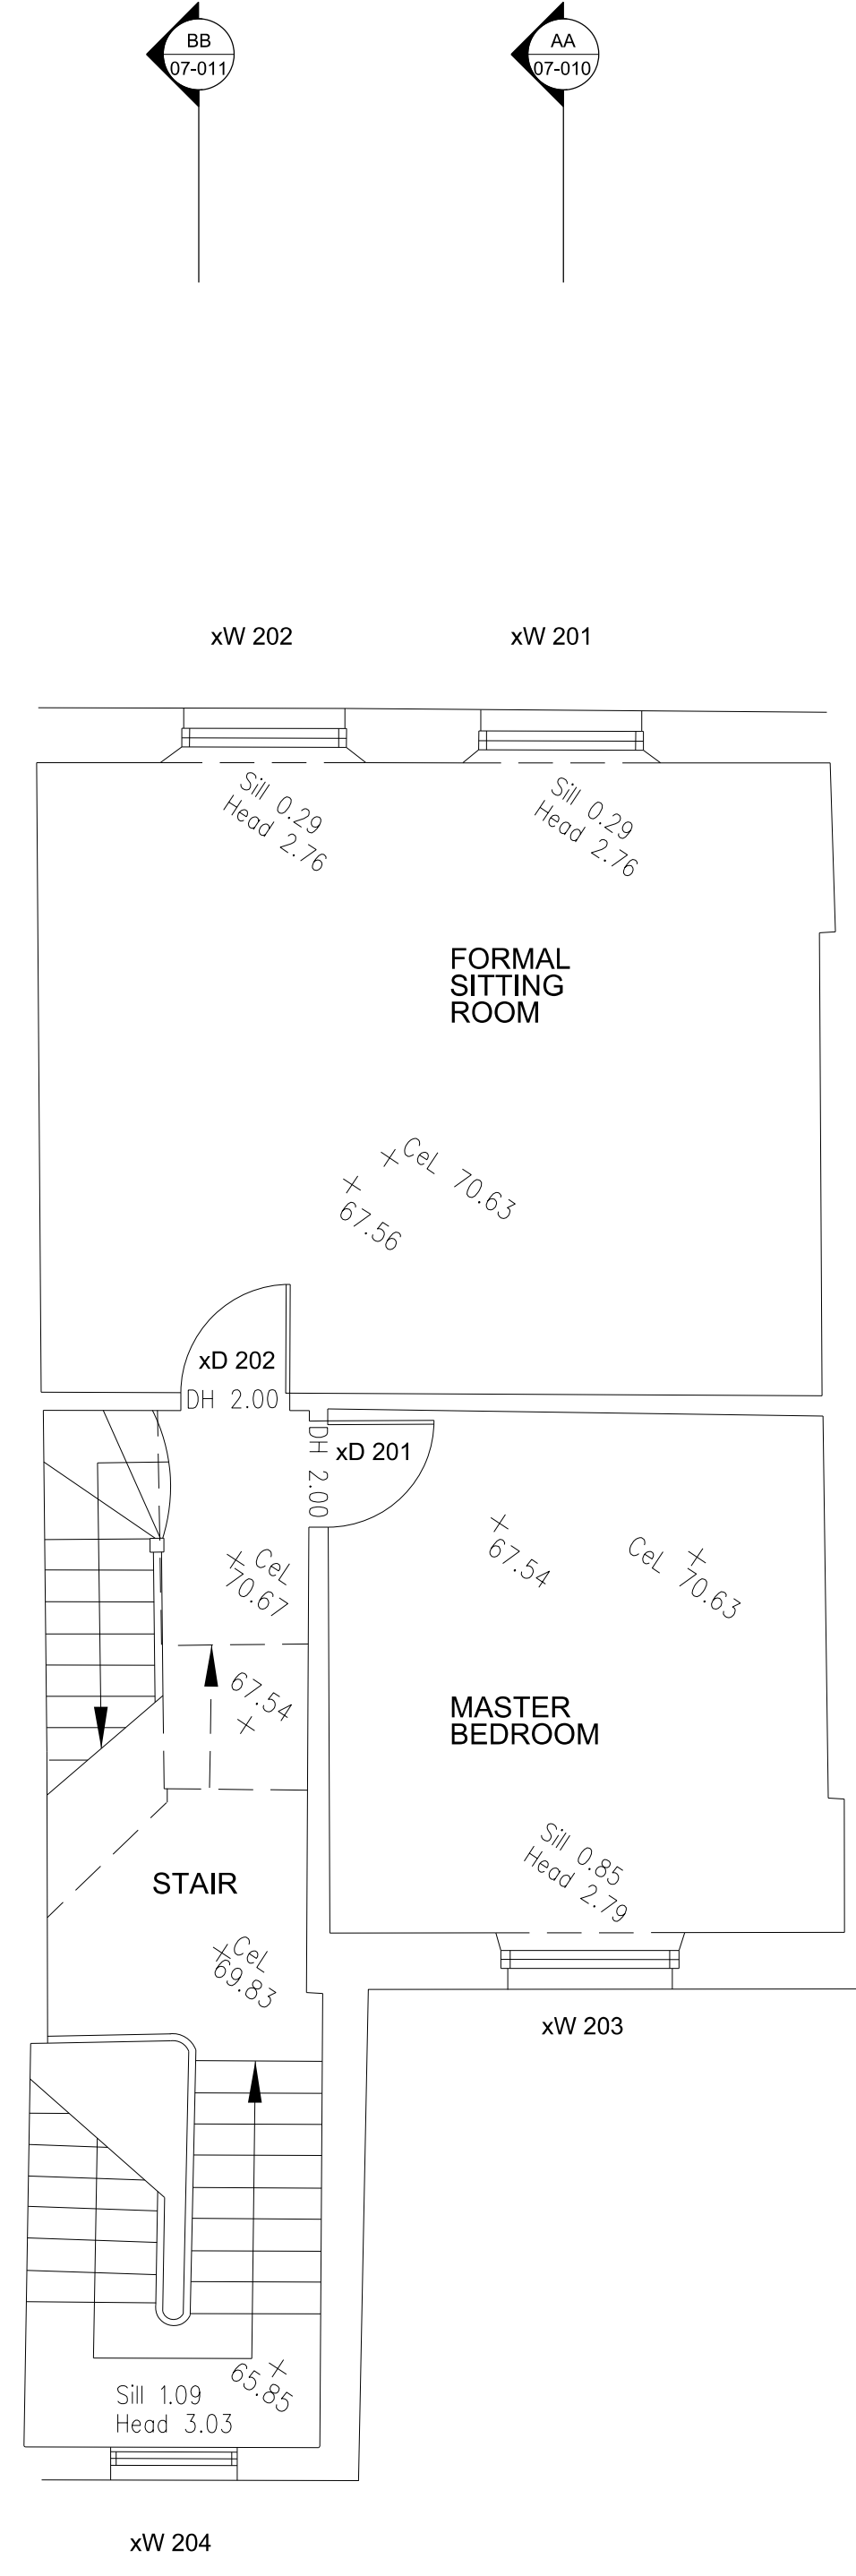

EXISTING FIRST FLOOR PLAN  
SCALE 1:50

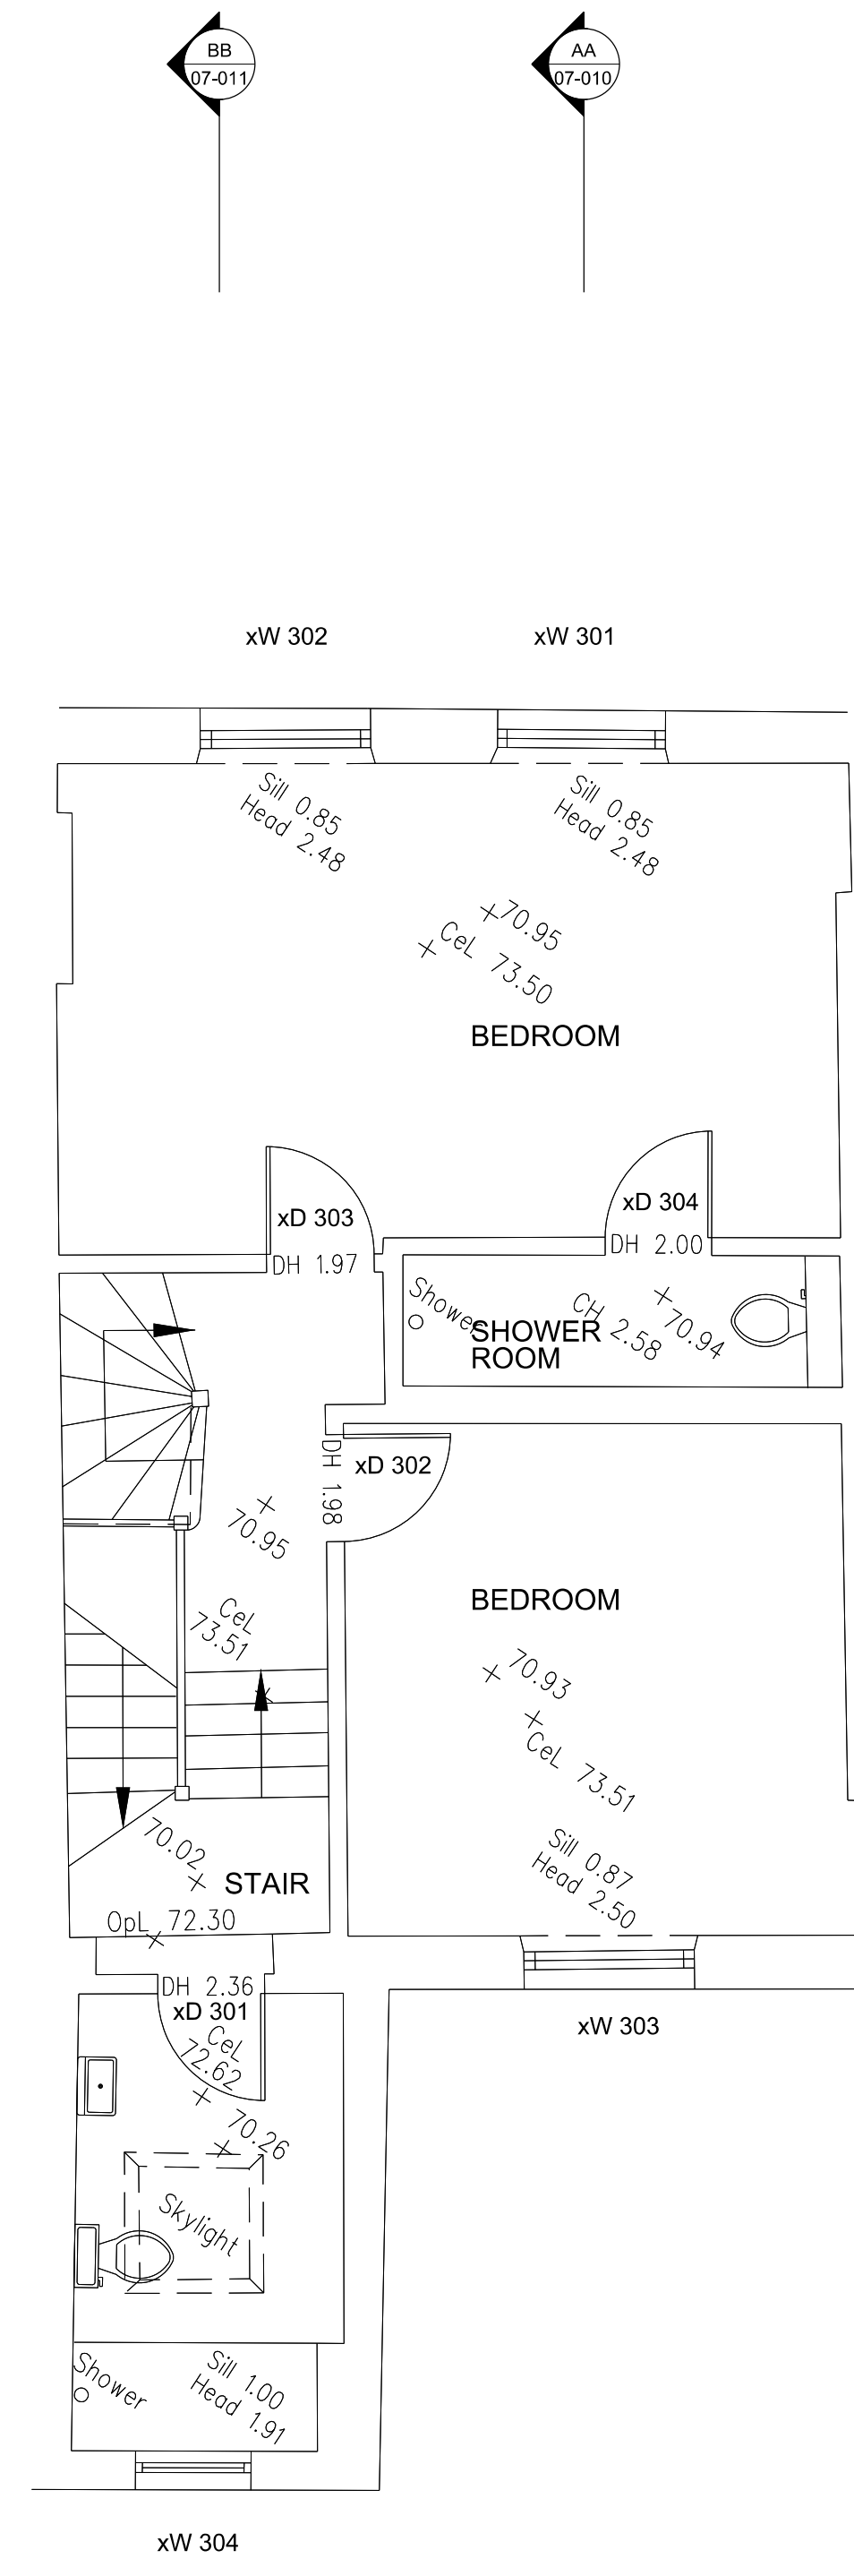







EXISTING SECOND FLOOR PLAN  
SCALE 1:50

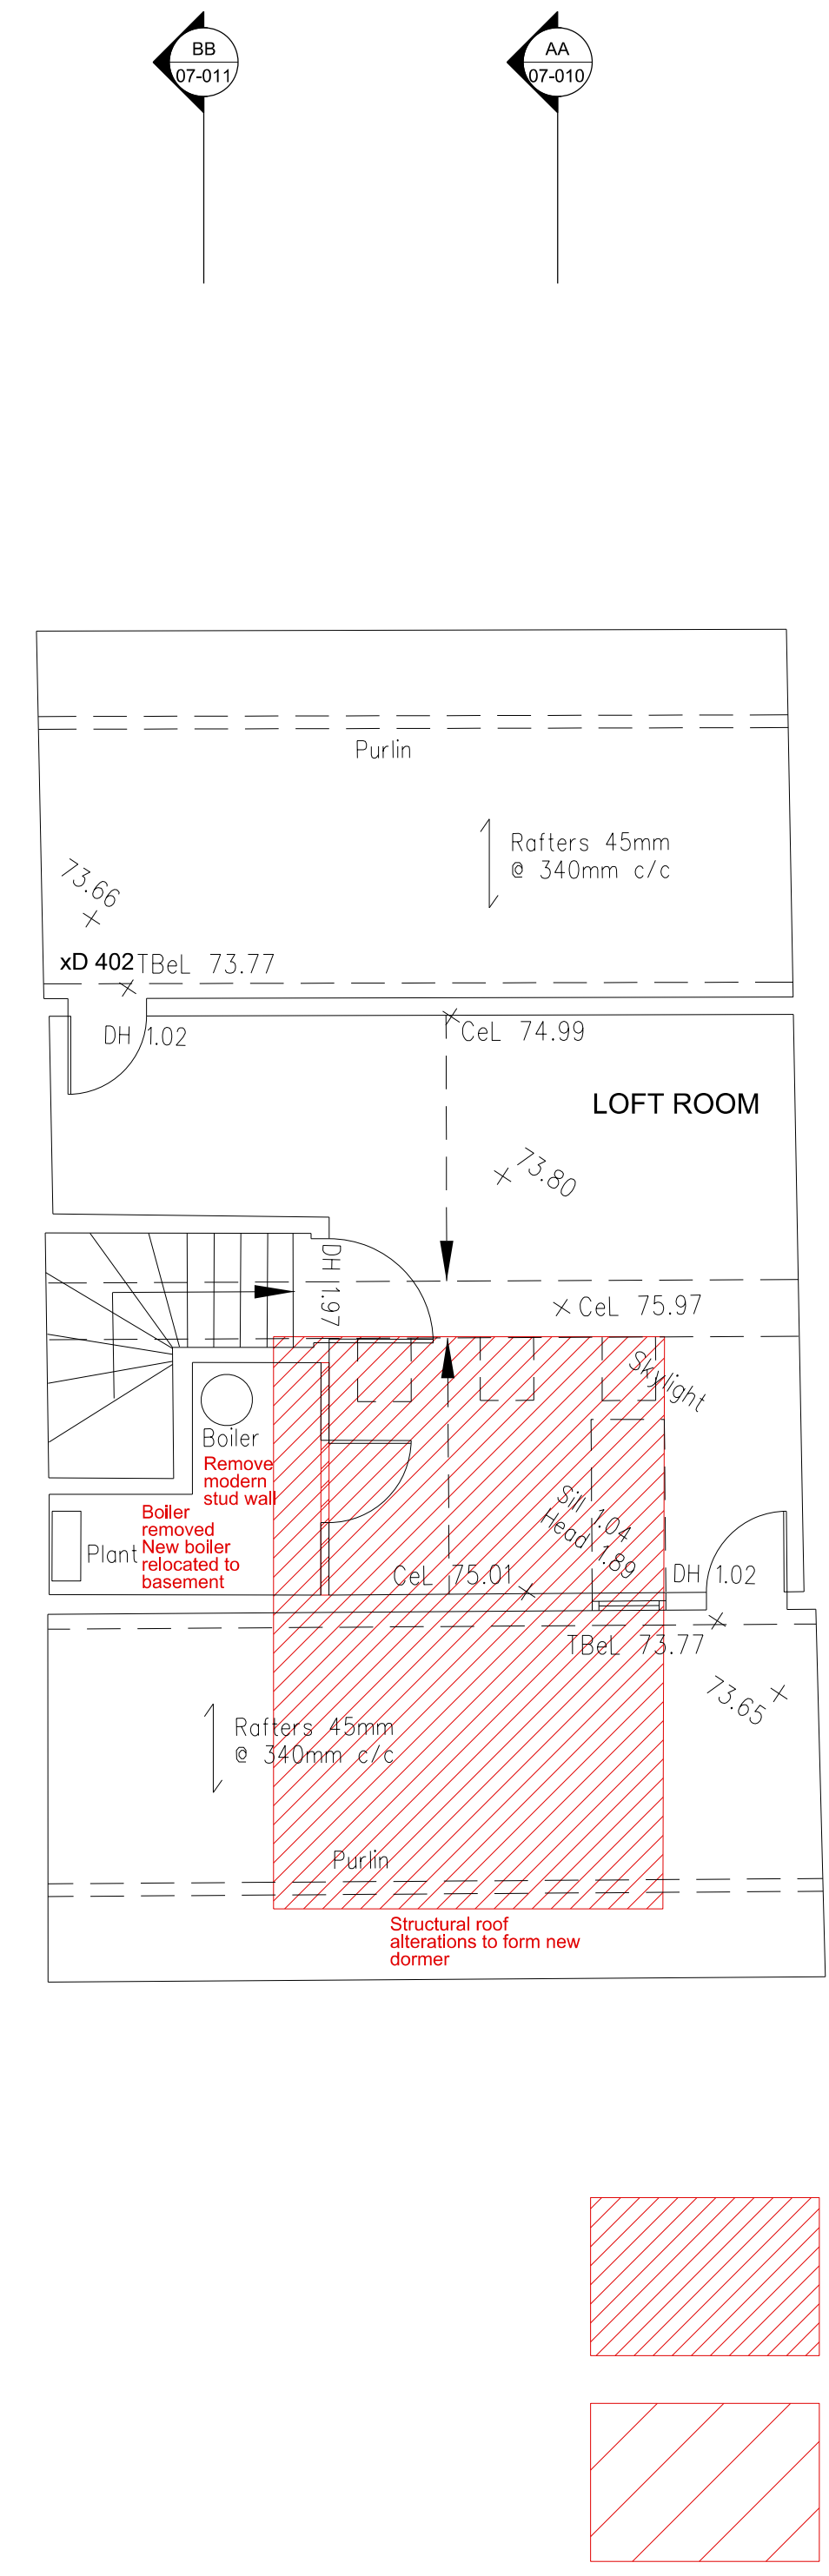

EXISTING LOFT FLOOR PLAN  
SCALE 1:50

STRUCTURAL ALTERATIONS

COMPLETE DEMOLITION

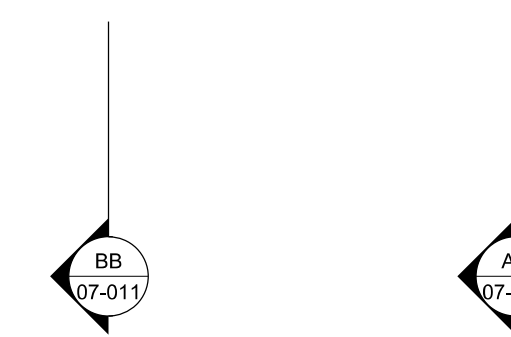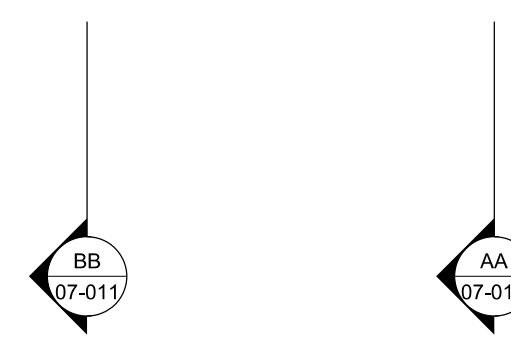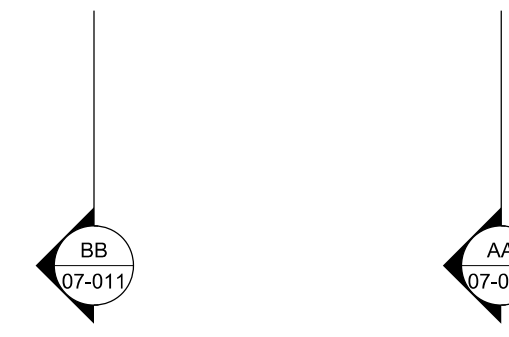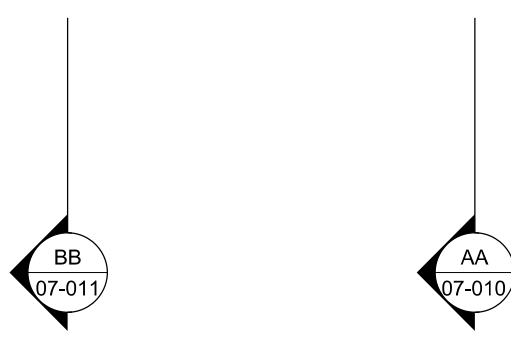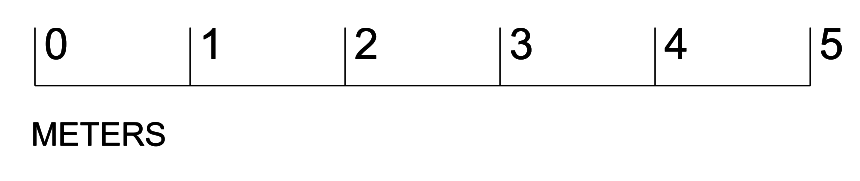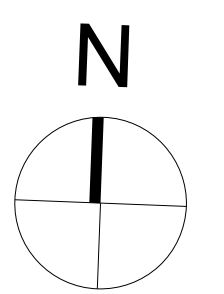

REV	DATE	DESCRIPTION	CKD	REV	DATE	DESCRIPTION	CKD	REV	DATE	DESCRIPTION	CKD

Do not scale from this drawing. Use figured dimensions only. Figured dimensions are in millimetres. All levels are in metres. All dimensions and levels shall be verified on site before proceeding with works. Detailed site survey to be carried out to verify positions and level relationships with site features and ordnance survey. The architect must be notified of any discrepancy. Where building components are described in the specification as contractor designed, "constructor" information relating to those components on this drawing represents design intent only

**ANAT TALMOR DESIGN** 87 BELSIZE LANE, LONDON NW3  
 99 Canfield Gardens  
 London NW6 3DY  
 telephone 020 7624 5628  
 mobile 07956 101824  
 email anat\_talmor@yahoo.co.uk

**EXISTING UPPER FLOOR PLAN**  
**32\_BL\_07\_003**  
 SCALE: 1:50 @A1 1:100 @A3