



Reinstate Chimney

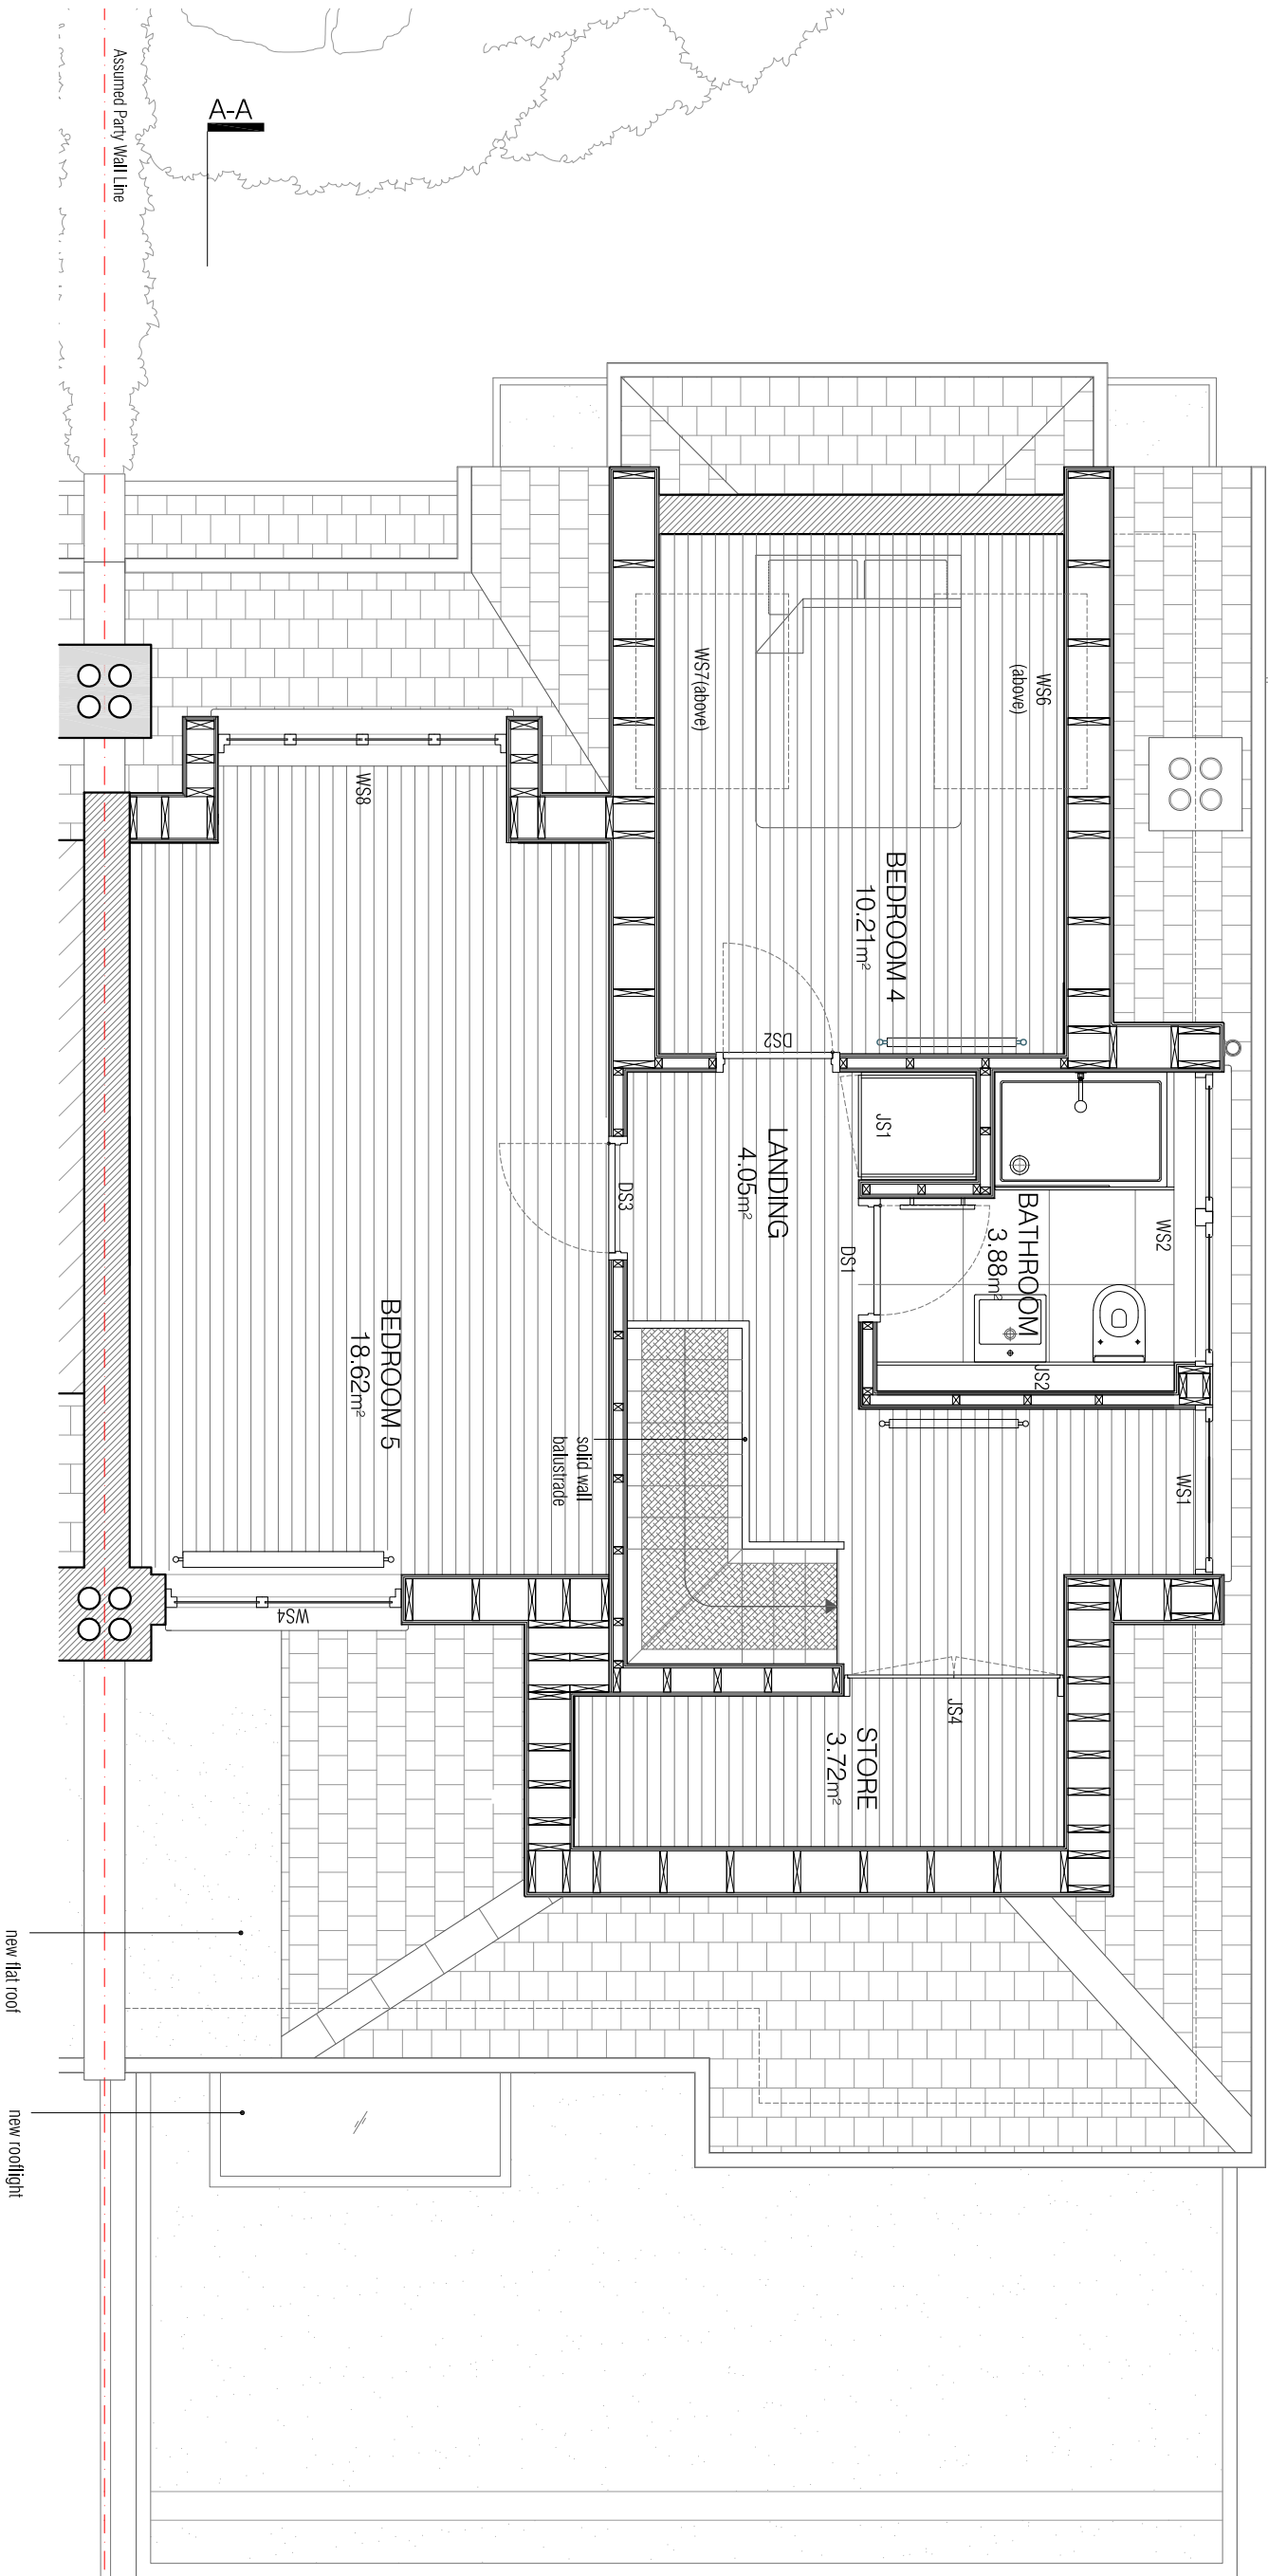

01 PROPOSED SECOND FLOOR PLAN

scale 1:50

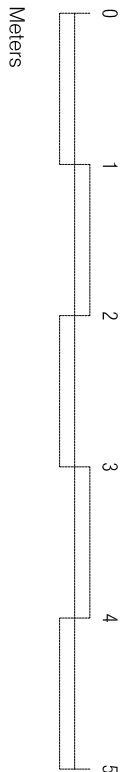

Existing Wall New Wall