

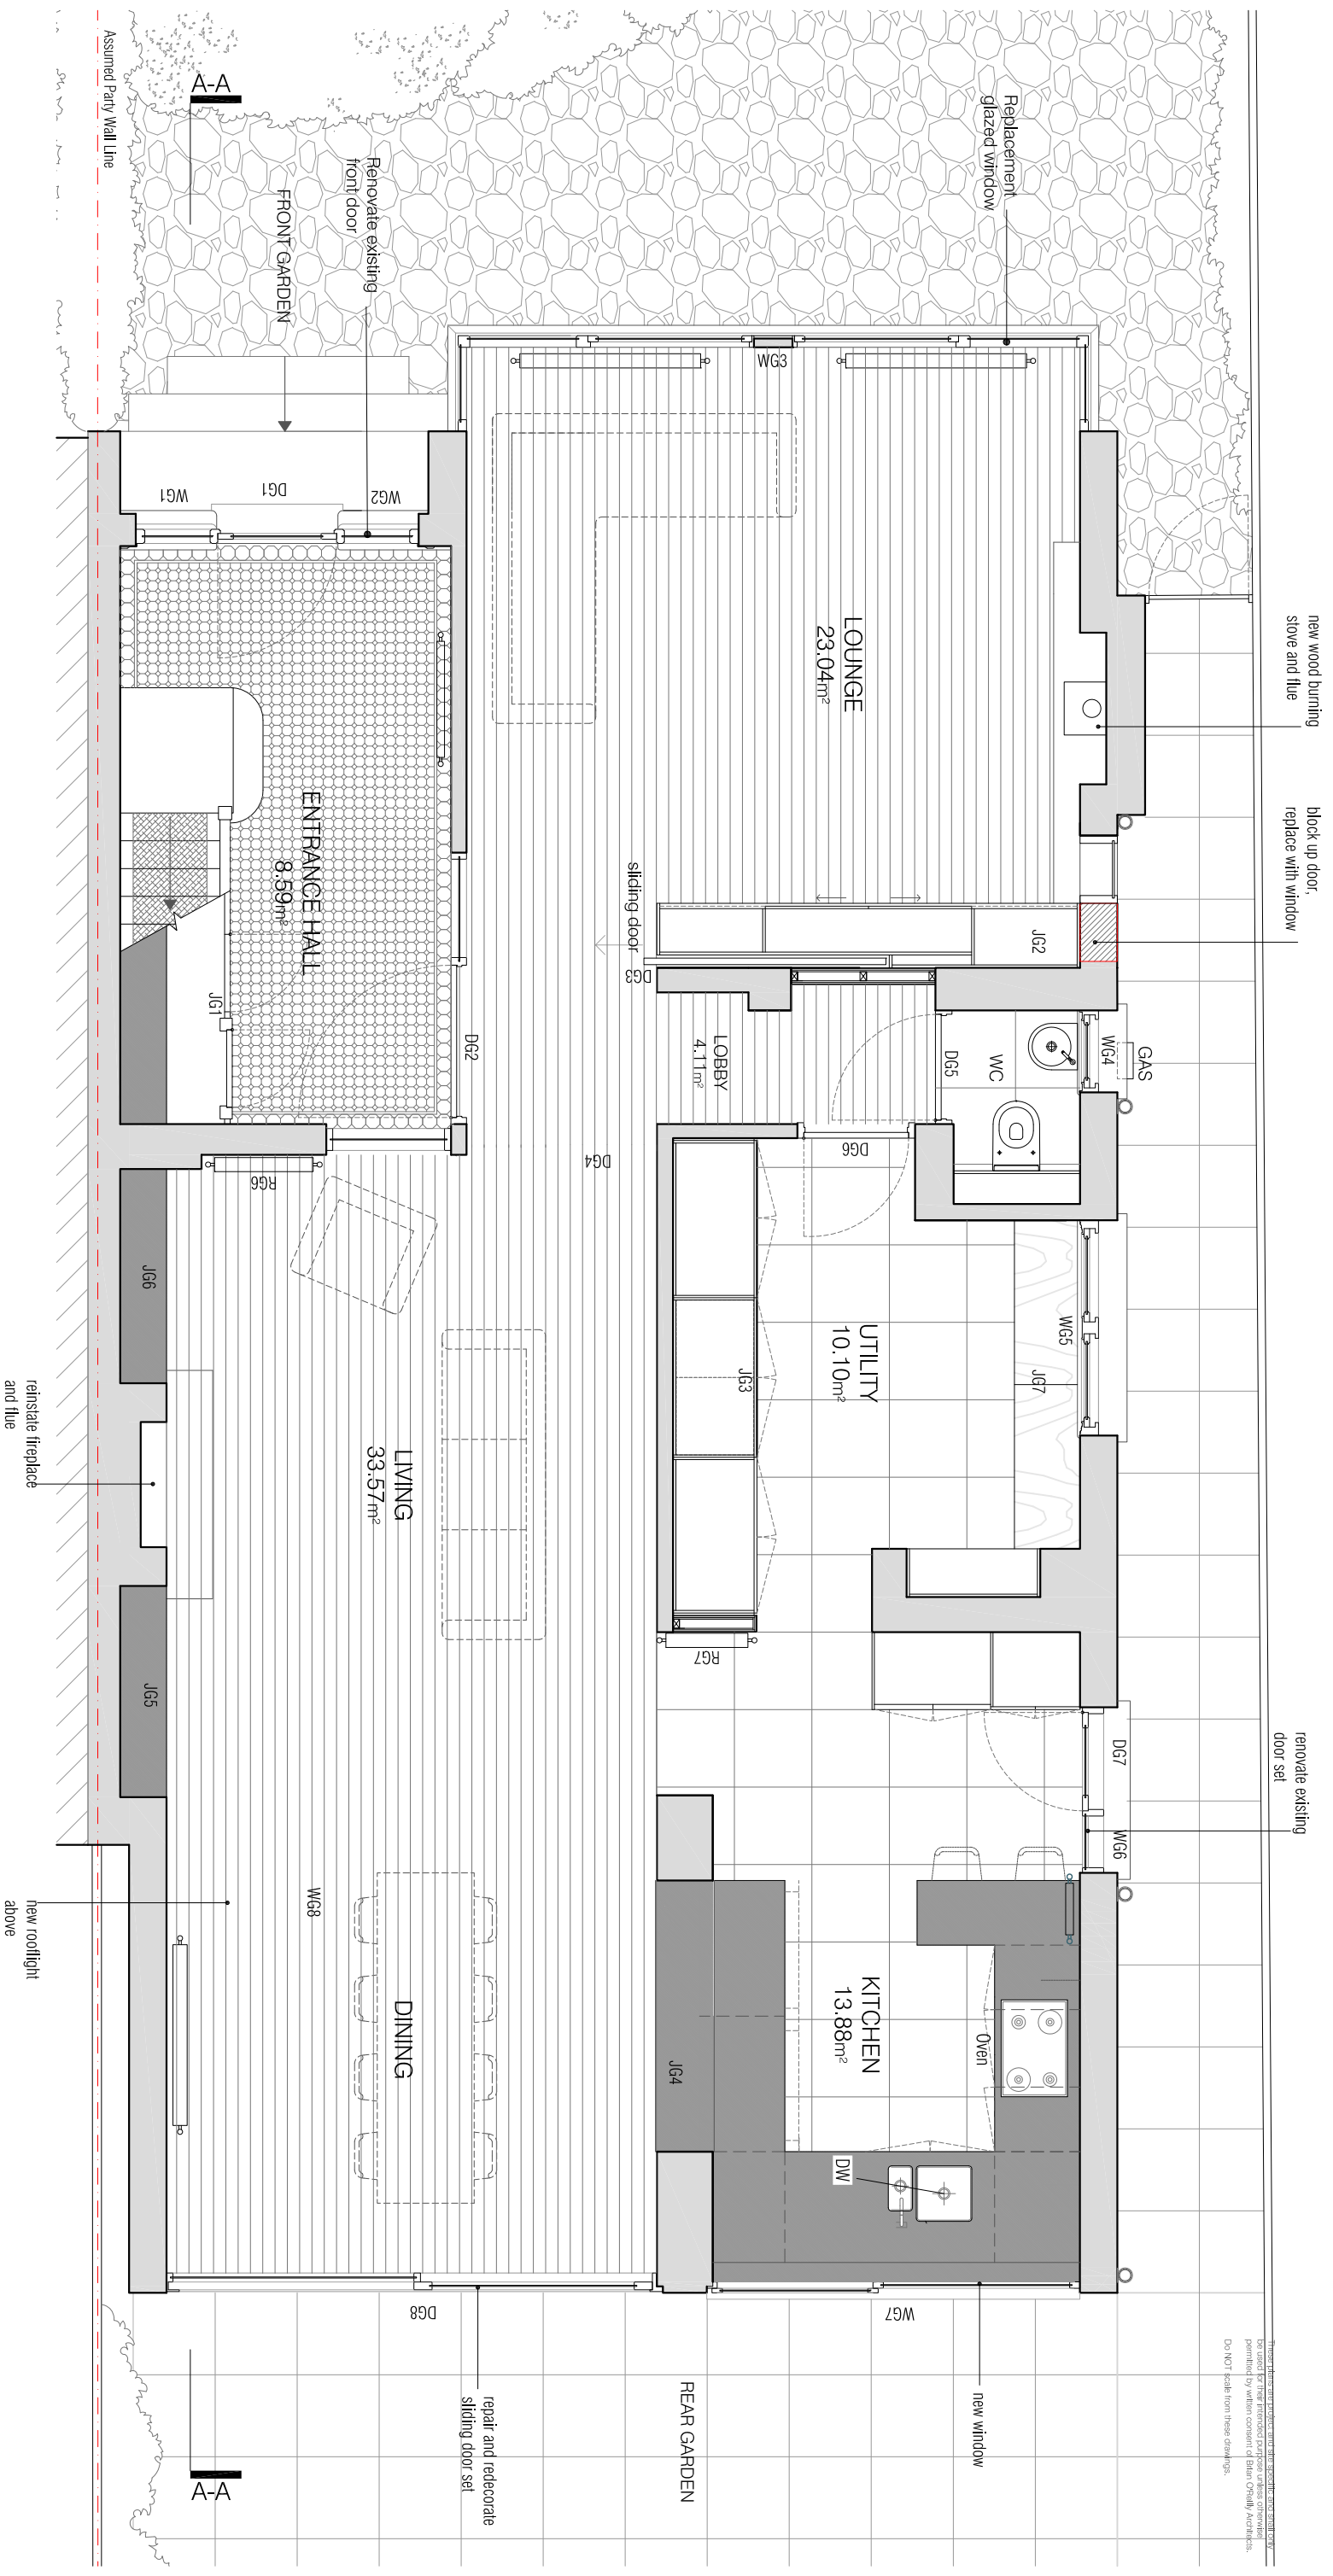


These drawings are the property of Brian O'Reilly Architects and are not to be reproduced without their written consent. Do NOT scale from these drawings.

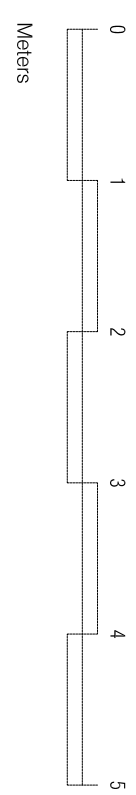

**01** PROPOSED GROUND FLOOR PLAN  
scale 1:50

 

Existing Wall  
New Wall

project  
16 BROOKFIELD PARK  
NW5 1ER  
drawn by  
PROPOSED GROUND  
FLOOR PLAN  
number  
411-101-P  
scale  
1:50@A3  
date  
30.03.2016  
revision  
PLANNING/A  
BRIAN O'REILLY ARCHITECTS  
31 Oval Road, LONDON, NW1 7EA  
Tel: +44 (0)20 7267 1184  
www.brianoreillyarchitects.com  
mail@brianoreillyarchitects.com