


Front Elevation

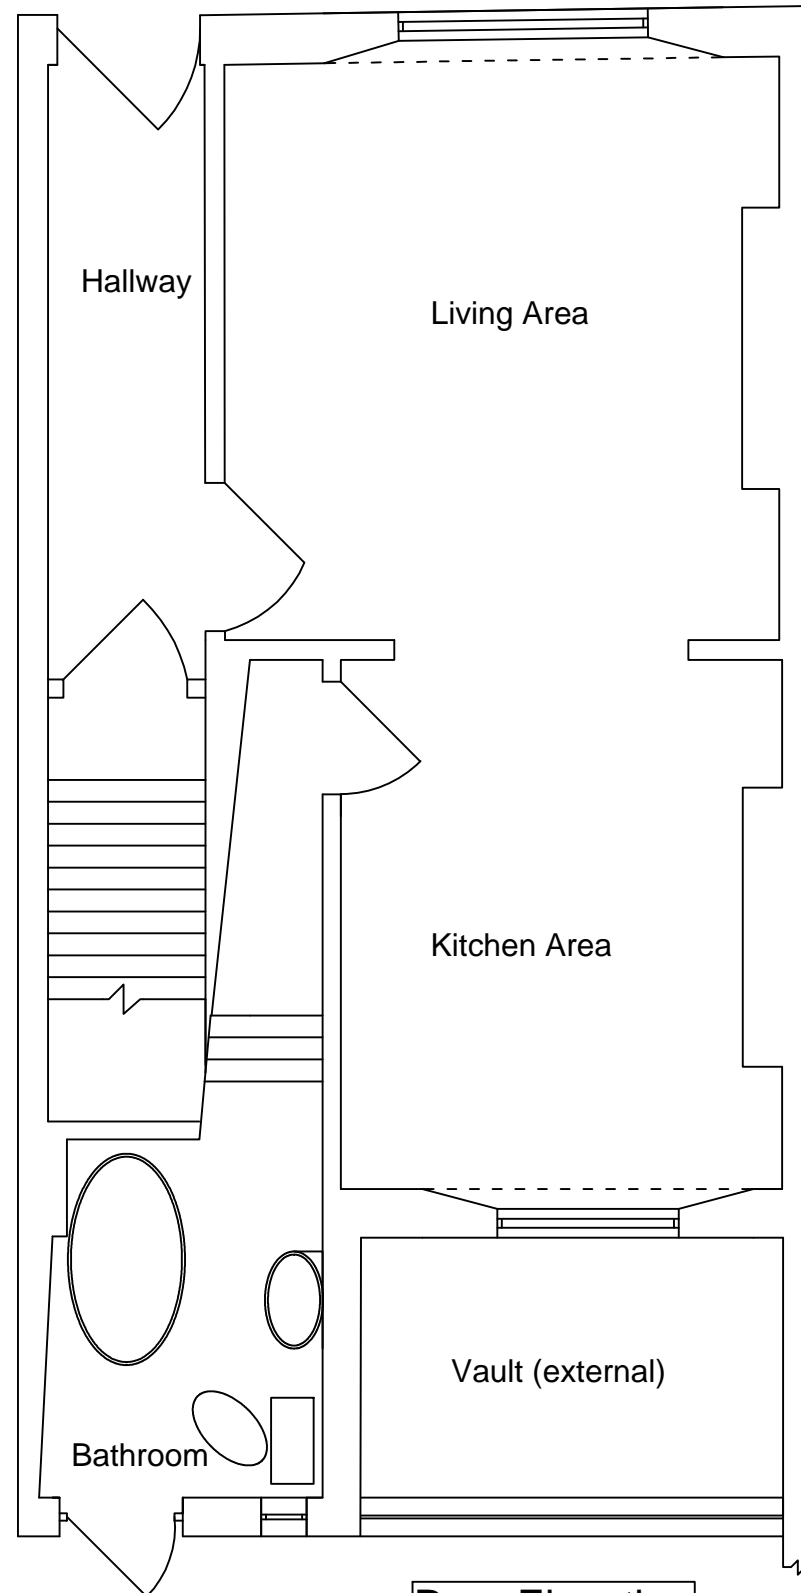

Rear Elevation

- No. Notes
1. Dimensions to be verified on site. Only figured dimensions to be used and any discrepancies in dimensions are to be reported to the architect. No dimensions are to be scaled from printed drawings. Any areas indicated on this drawing are for guidance only. No responsibility is taken for their accuracy.
 2. There is a risk of injury or death in construction if the works are not properly planned and supervised. The contractor must not undertake any element of the work without first having carried out the necessary risk assessments and prepared detailed method statements.

Rev.No.	Revision	Date
---------	----------	------



job: 4 CHAMBERLAIN STREET

proj: -

dwg: EXISTING GROUND FLOOR PLAN

dwg.type: -

dwg.status: -

drawn by PH **checked by** - **approved by** -

scale 1:50 **size** A3 **date** 21.09.15

job number **drawing number** **revision**

7857 103 B

