


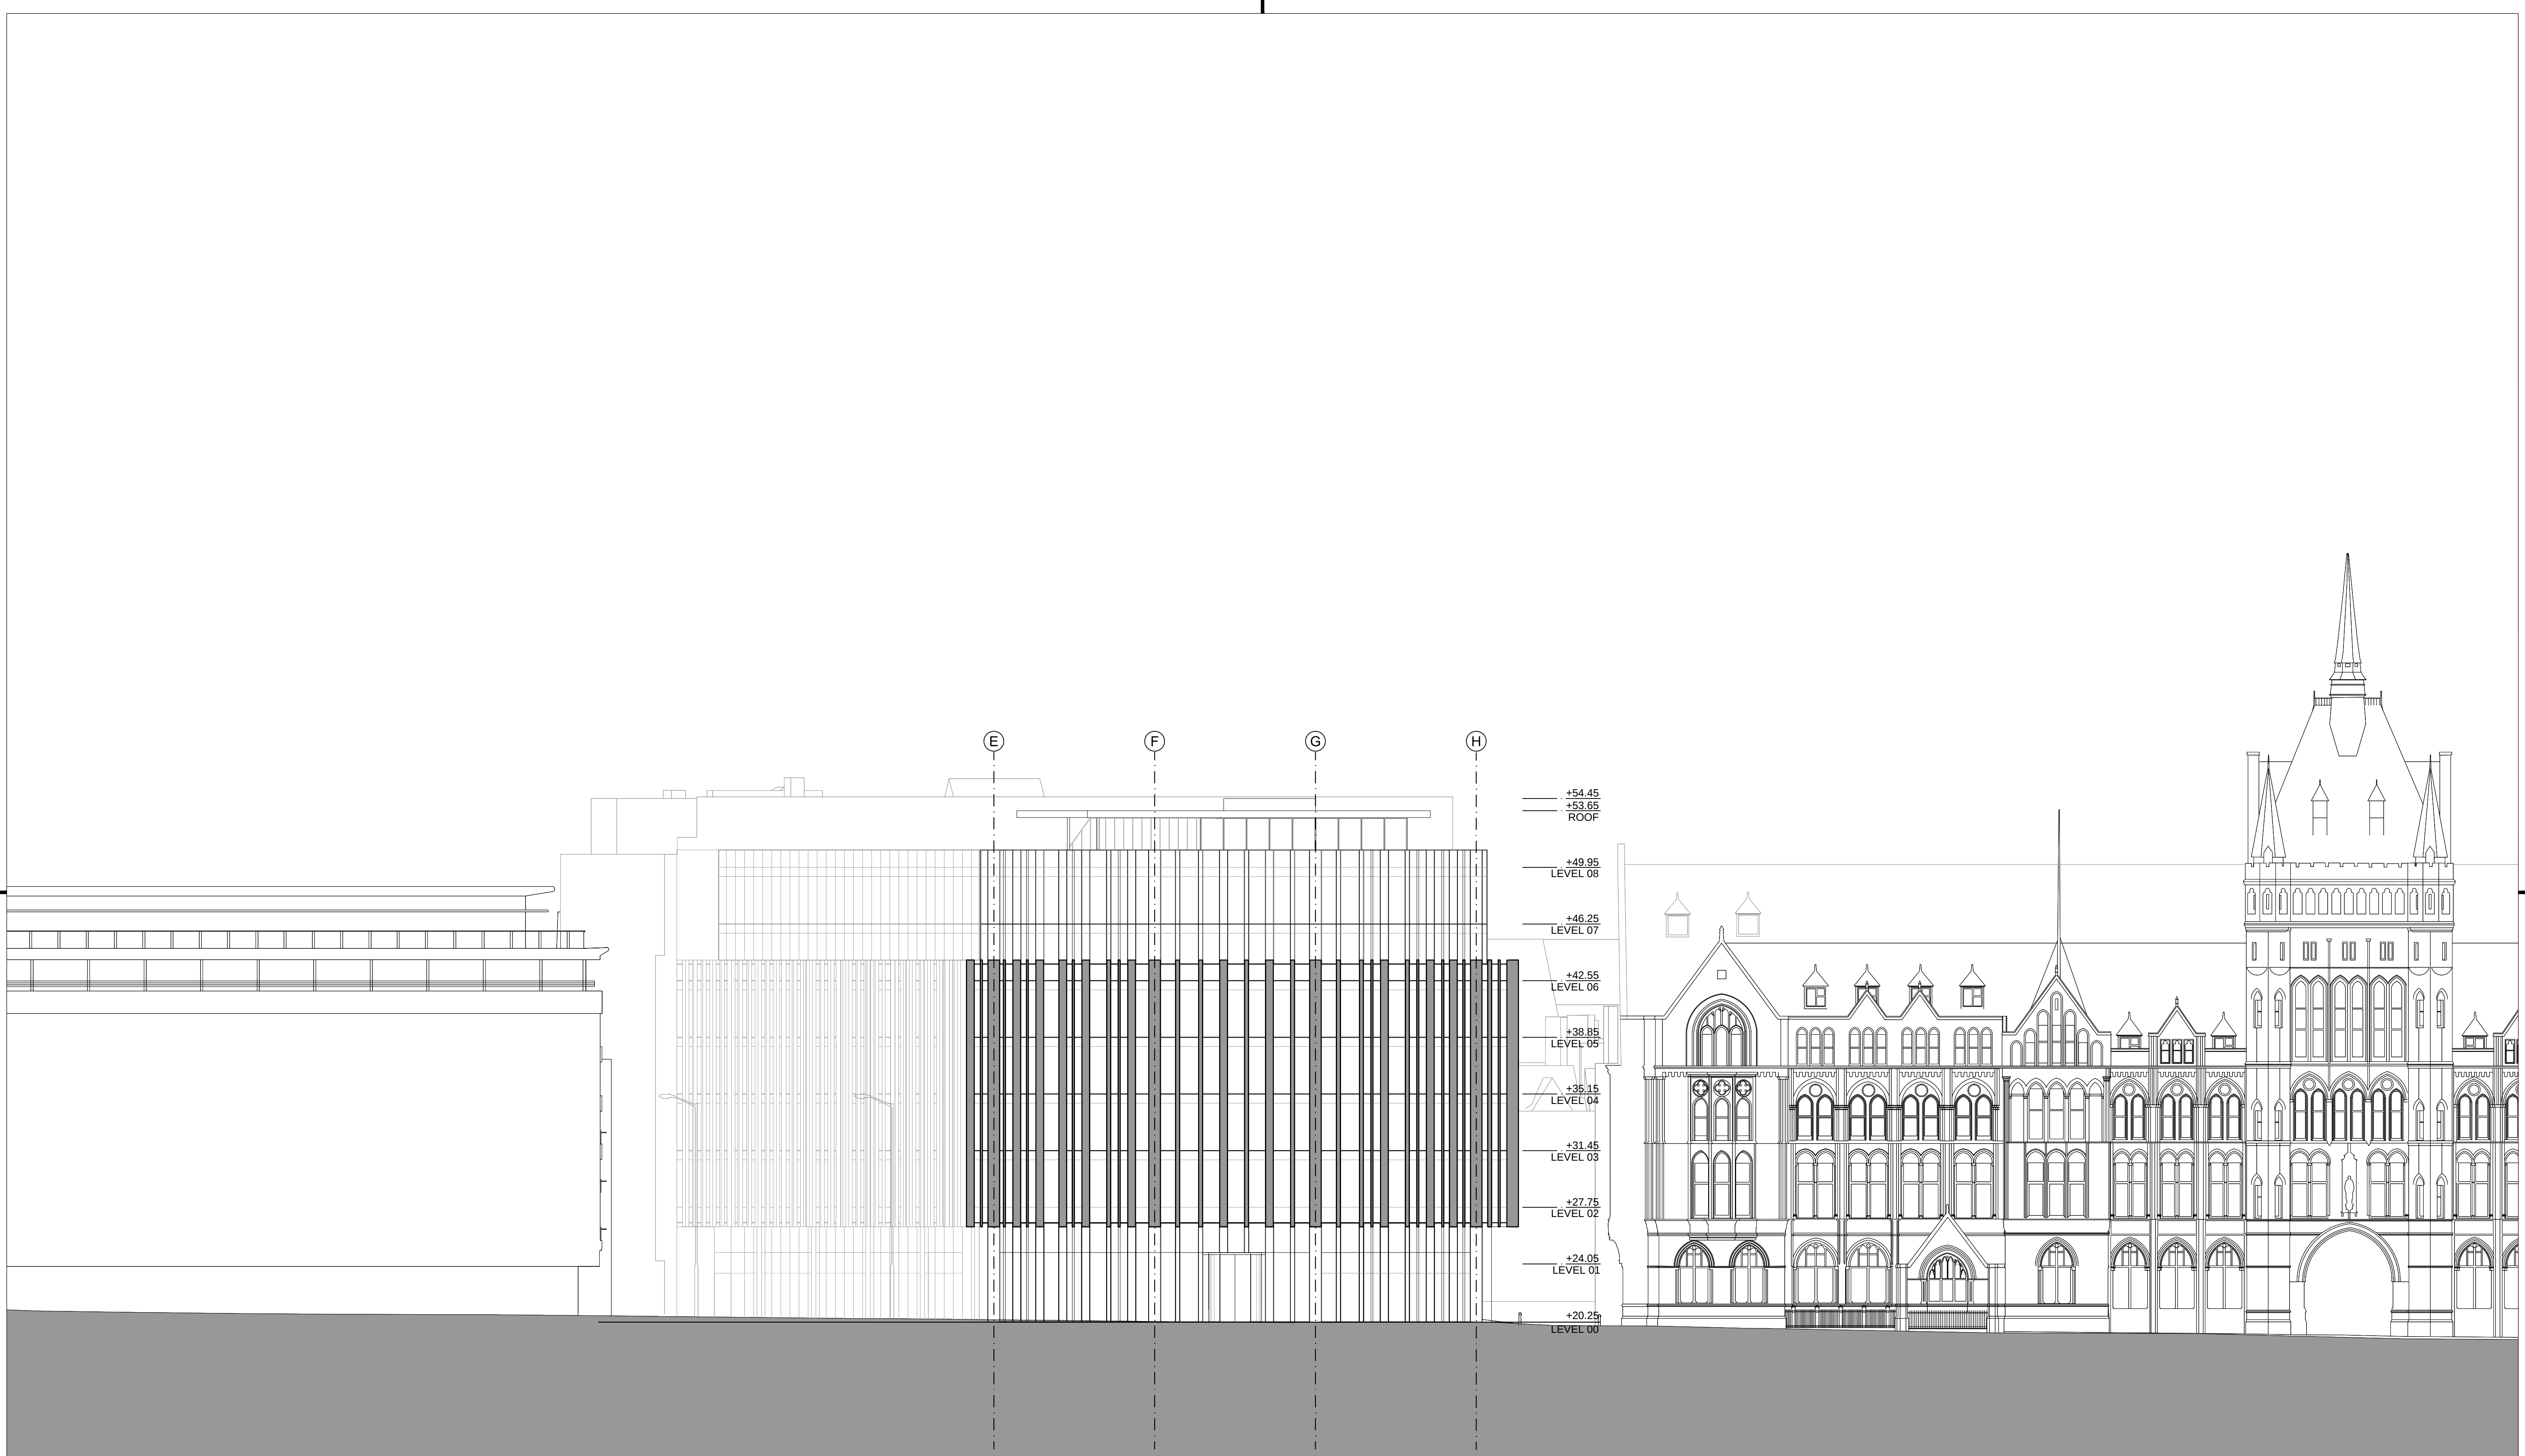

A		01/04/2016		ISSUED FOR PLANNING APPLICATION	
Revision		Date		Description	
Project		150 Holborn			
Drawing Title		Elevations South Elevation			
Scale		1:200@A1		Status PLANNING	
Checked By		KG			
Company		Job Number		Drawing Number	
PW		325424		A-11-01	
Revision		A			
Client		DAH Real Estates SARL			

PERKINS+ WILL					
PERKINS+WILL UK LIMITED 10 BONHILL STREET LONDON EC2A 4QJ					
T +44 (0)20 7466 1000					
Registered in England and Wales No 05961514 10 Bonhill Street, London EC2A 4QJ					