


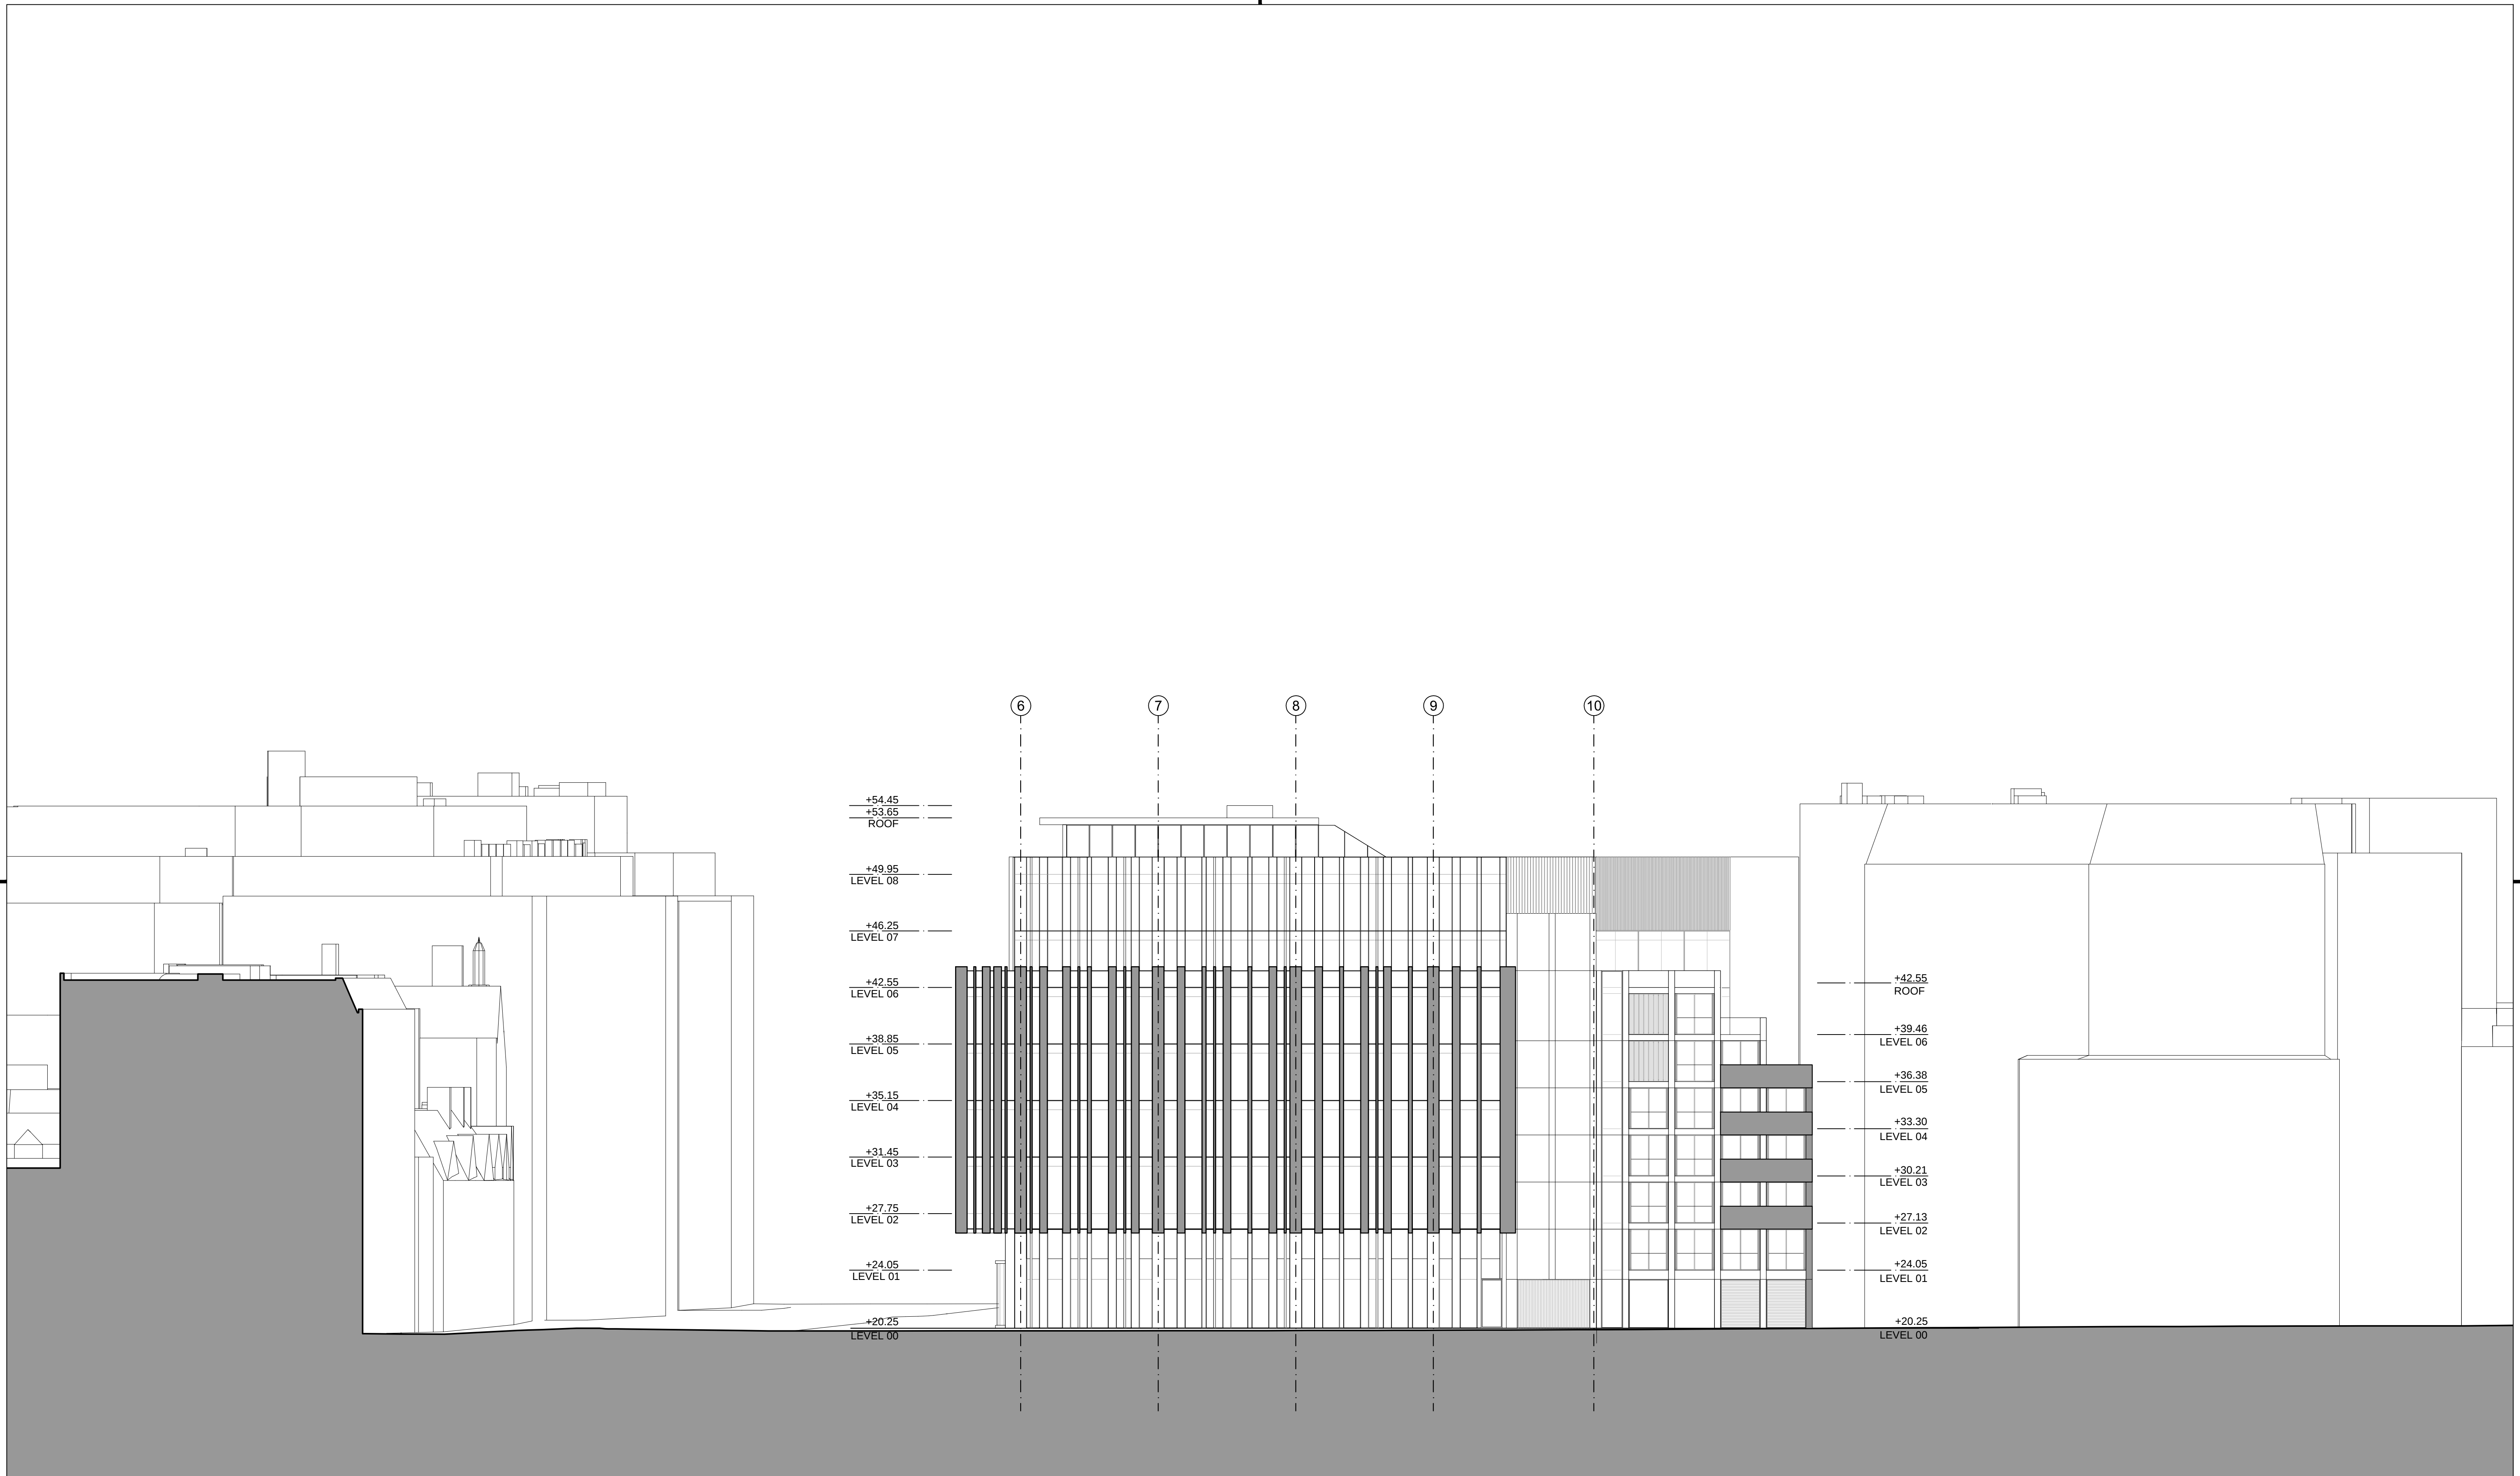

|   |  |                      |  |                                 |  |                  |  |
|---|--|----------------------|--|---------------------------------|--|------------------|--|
| A   |  | 01/04/2016           |  | ISSUED FOR PLANNING APPLICATION |  |                  |  |
| Revision   |  | Date                 |  | Description                     |  |                  |  |
| Project<br>150 Holborn<br>-   |  |                      |  |                                 |  |                  |  |
| Drawing Title<br>Elevations<br>East Elevation   |  |                      |  |                                 |  |                  |  |
| Scale<br>1:100@A1   |  |                      |  | Status<br>PLANNING              |  | Checked By<br>KG |  |
| Company<br>PW   |  | Job Number<br>325424 |  | Drawing Number<br>A-11-03       |  | Revision<br>A    |  |
| Client<br>DAH Real Estates SARL<br>-----   |  |                      |  |                                 |  |                  |  |
| PERKINS+WILL   |  |                      |  |                                 |  |                  |  |
| PERKINS+WILL UK LIMITED 10 BONHILL STREET LONDON EC2A 4QJ<br>T +44 (0)20 7466 1000<br>Registered in England and Wales No 05961514 10 Bonhill Street, London EC2A 4QJ |  |                      |  |                                 |  |                  |  |