



01 EAST ELEVATION
1:100

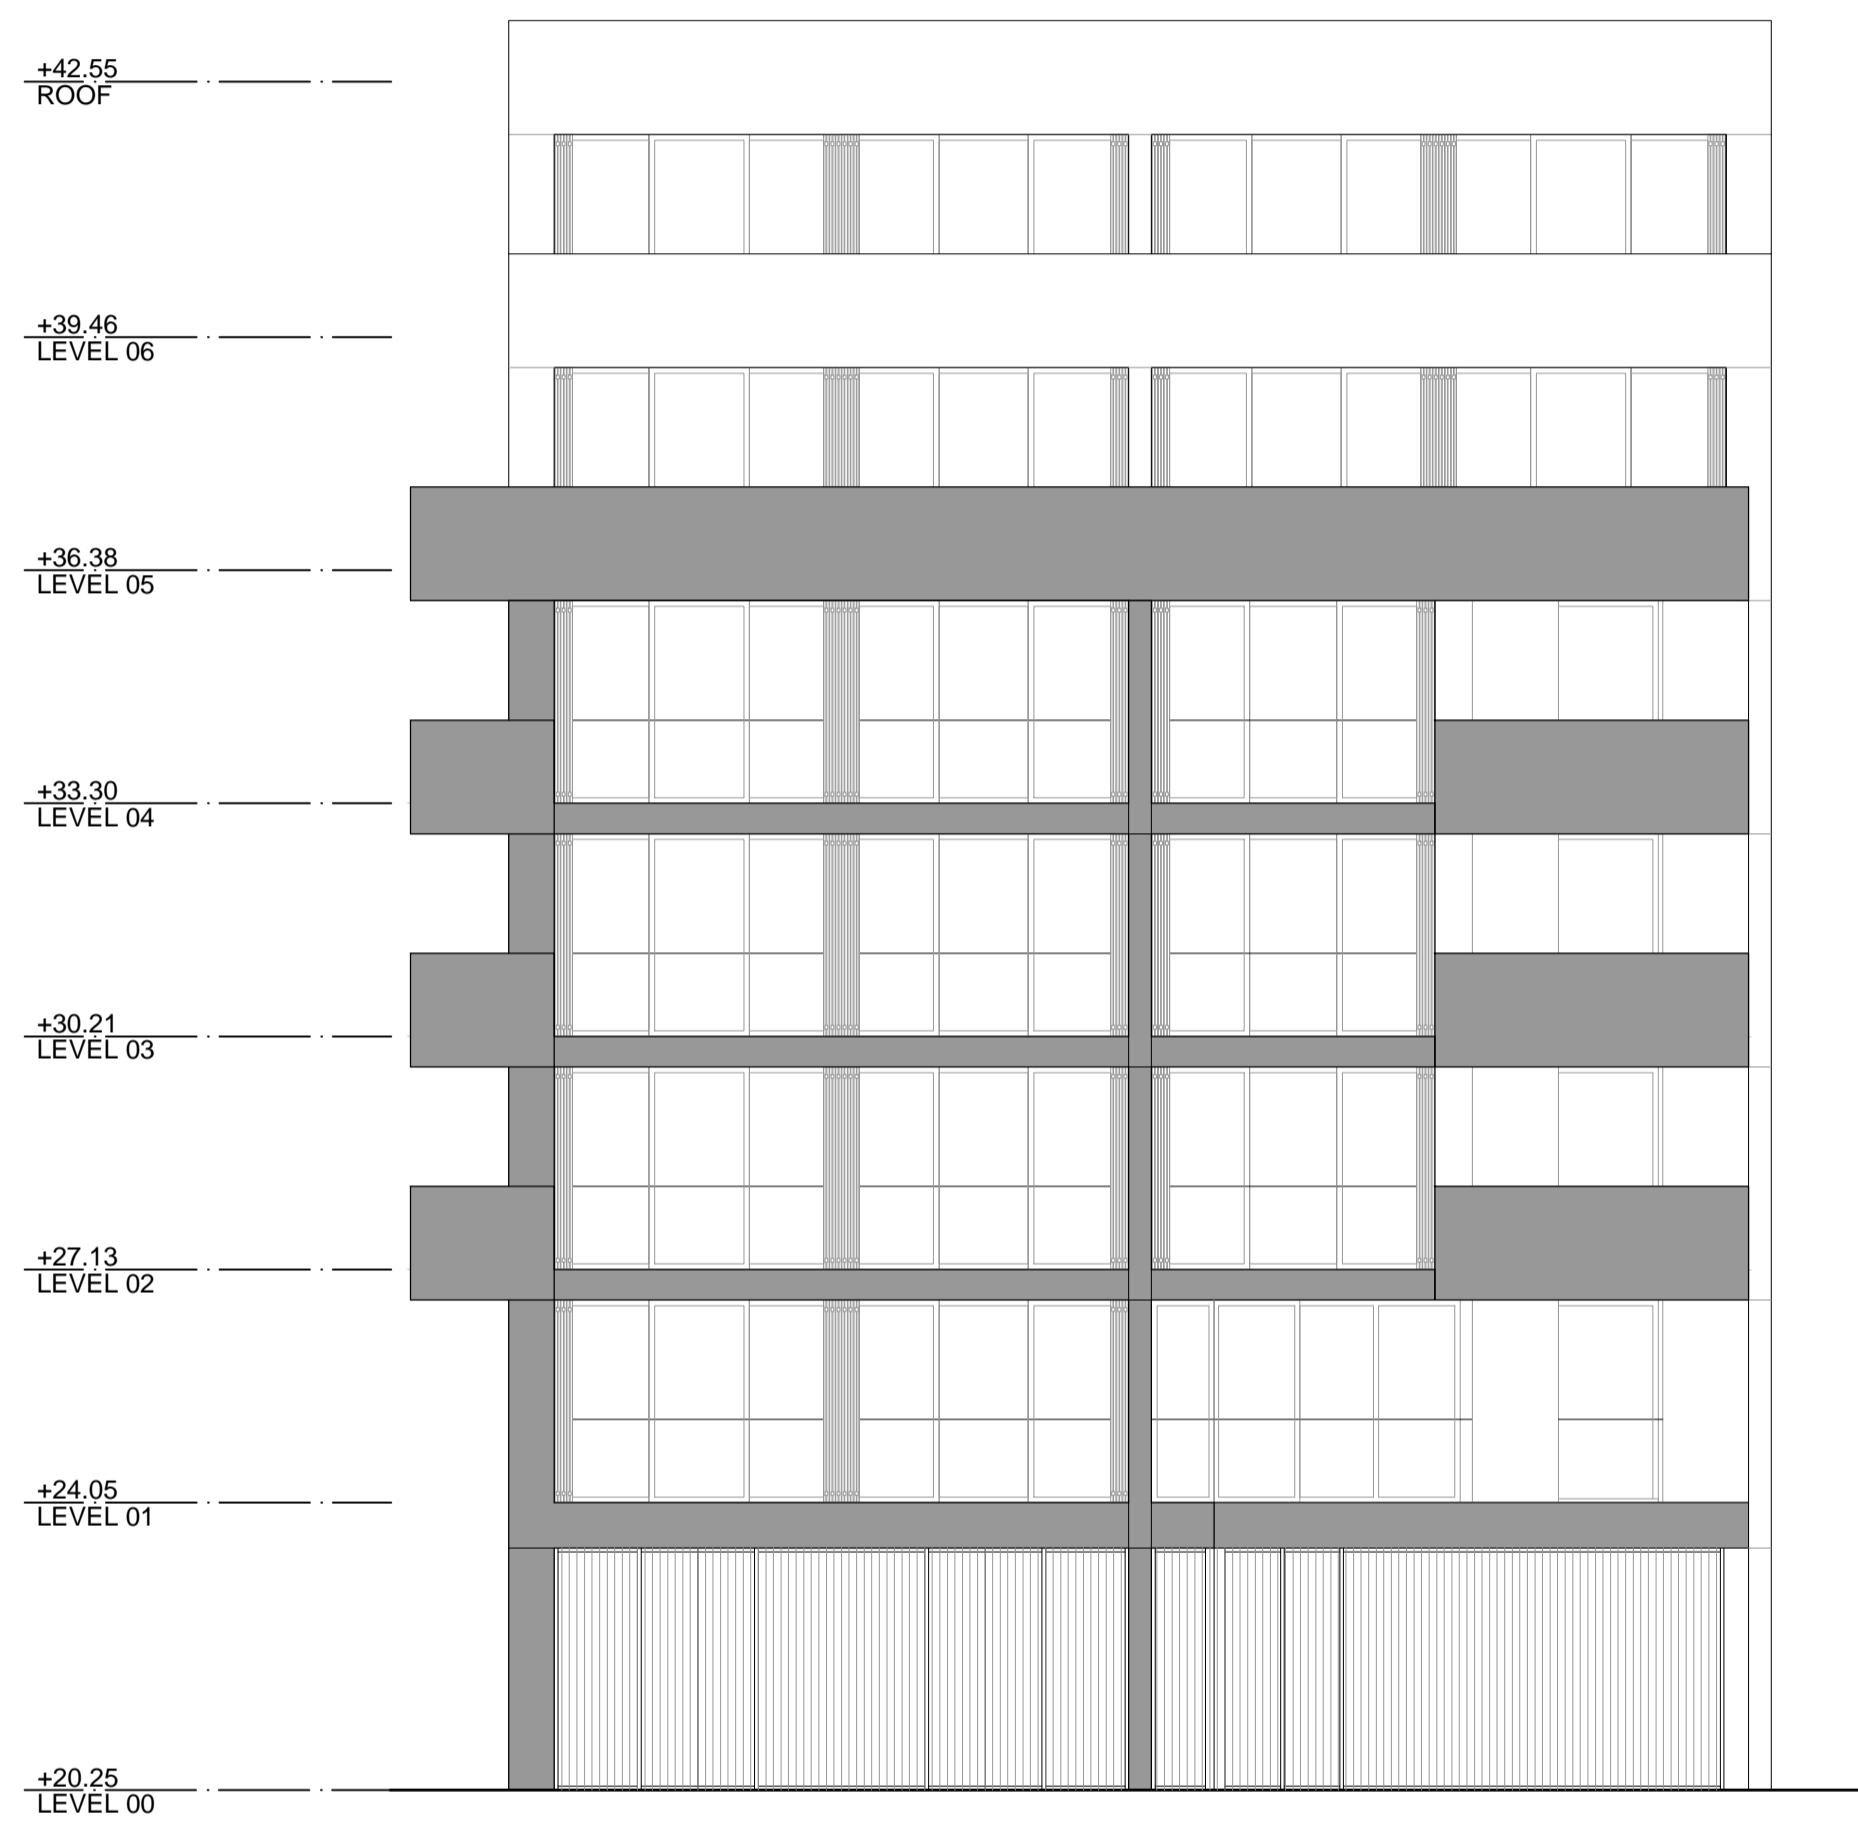

02 NORTH ELEVATION
1:100

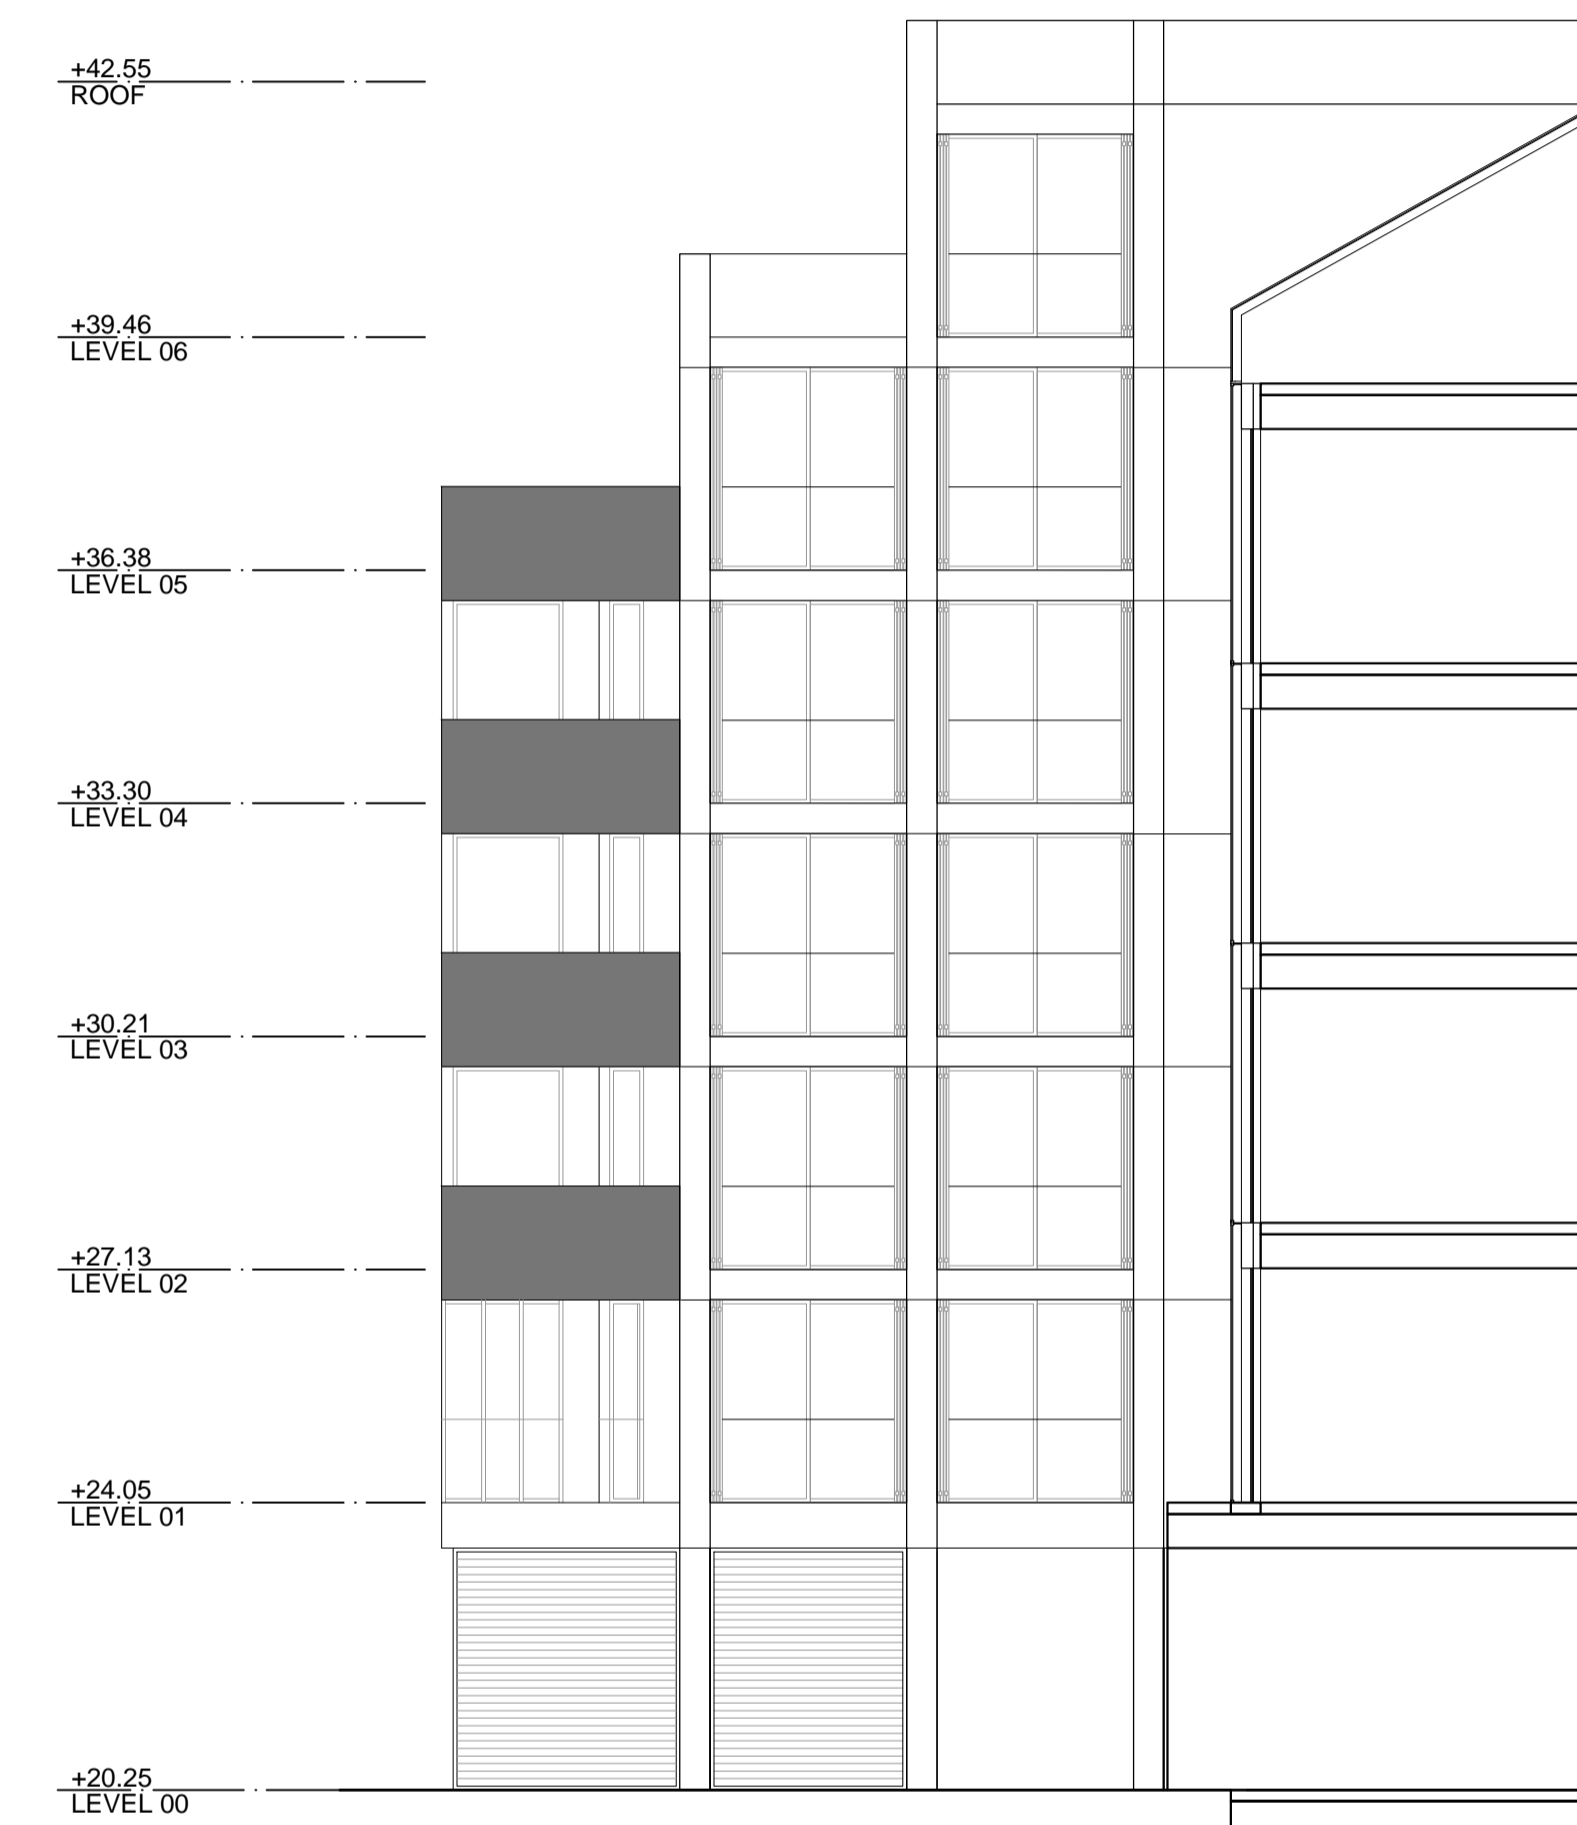

03 WEST ELEVATION
1:100

A	01/04/2016	ISSUED FOR PLANNING APPLICATION
Revision	Date	Description
Project 150 Holborn		
Drawing Title Residential Elevations East, North, West		
Scale 1:100@A1	Status PLANNING	Checked By KG
Company PW	Job Number 325424	Drawing Number A-11-07
Client DAH Real Estates SARL		Revision A
PERKINS+WILL <small>PERKINS+WILL UK LIMITED 10 BONHILL STREET LONDON EC2A 4GJ T +44 (0)20 7466 1000 Registered in England and Wales No 05901514 10 Bonhill Street, London EC2A 4GJ</small>		