


Reinstate Chimney

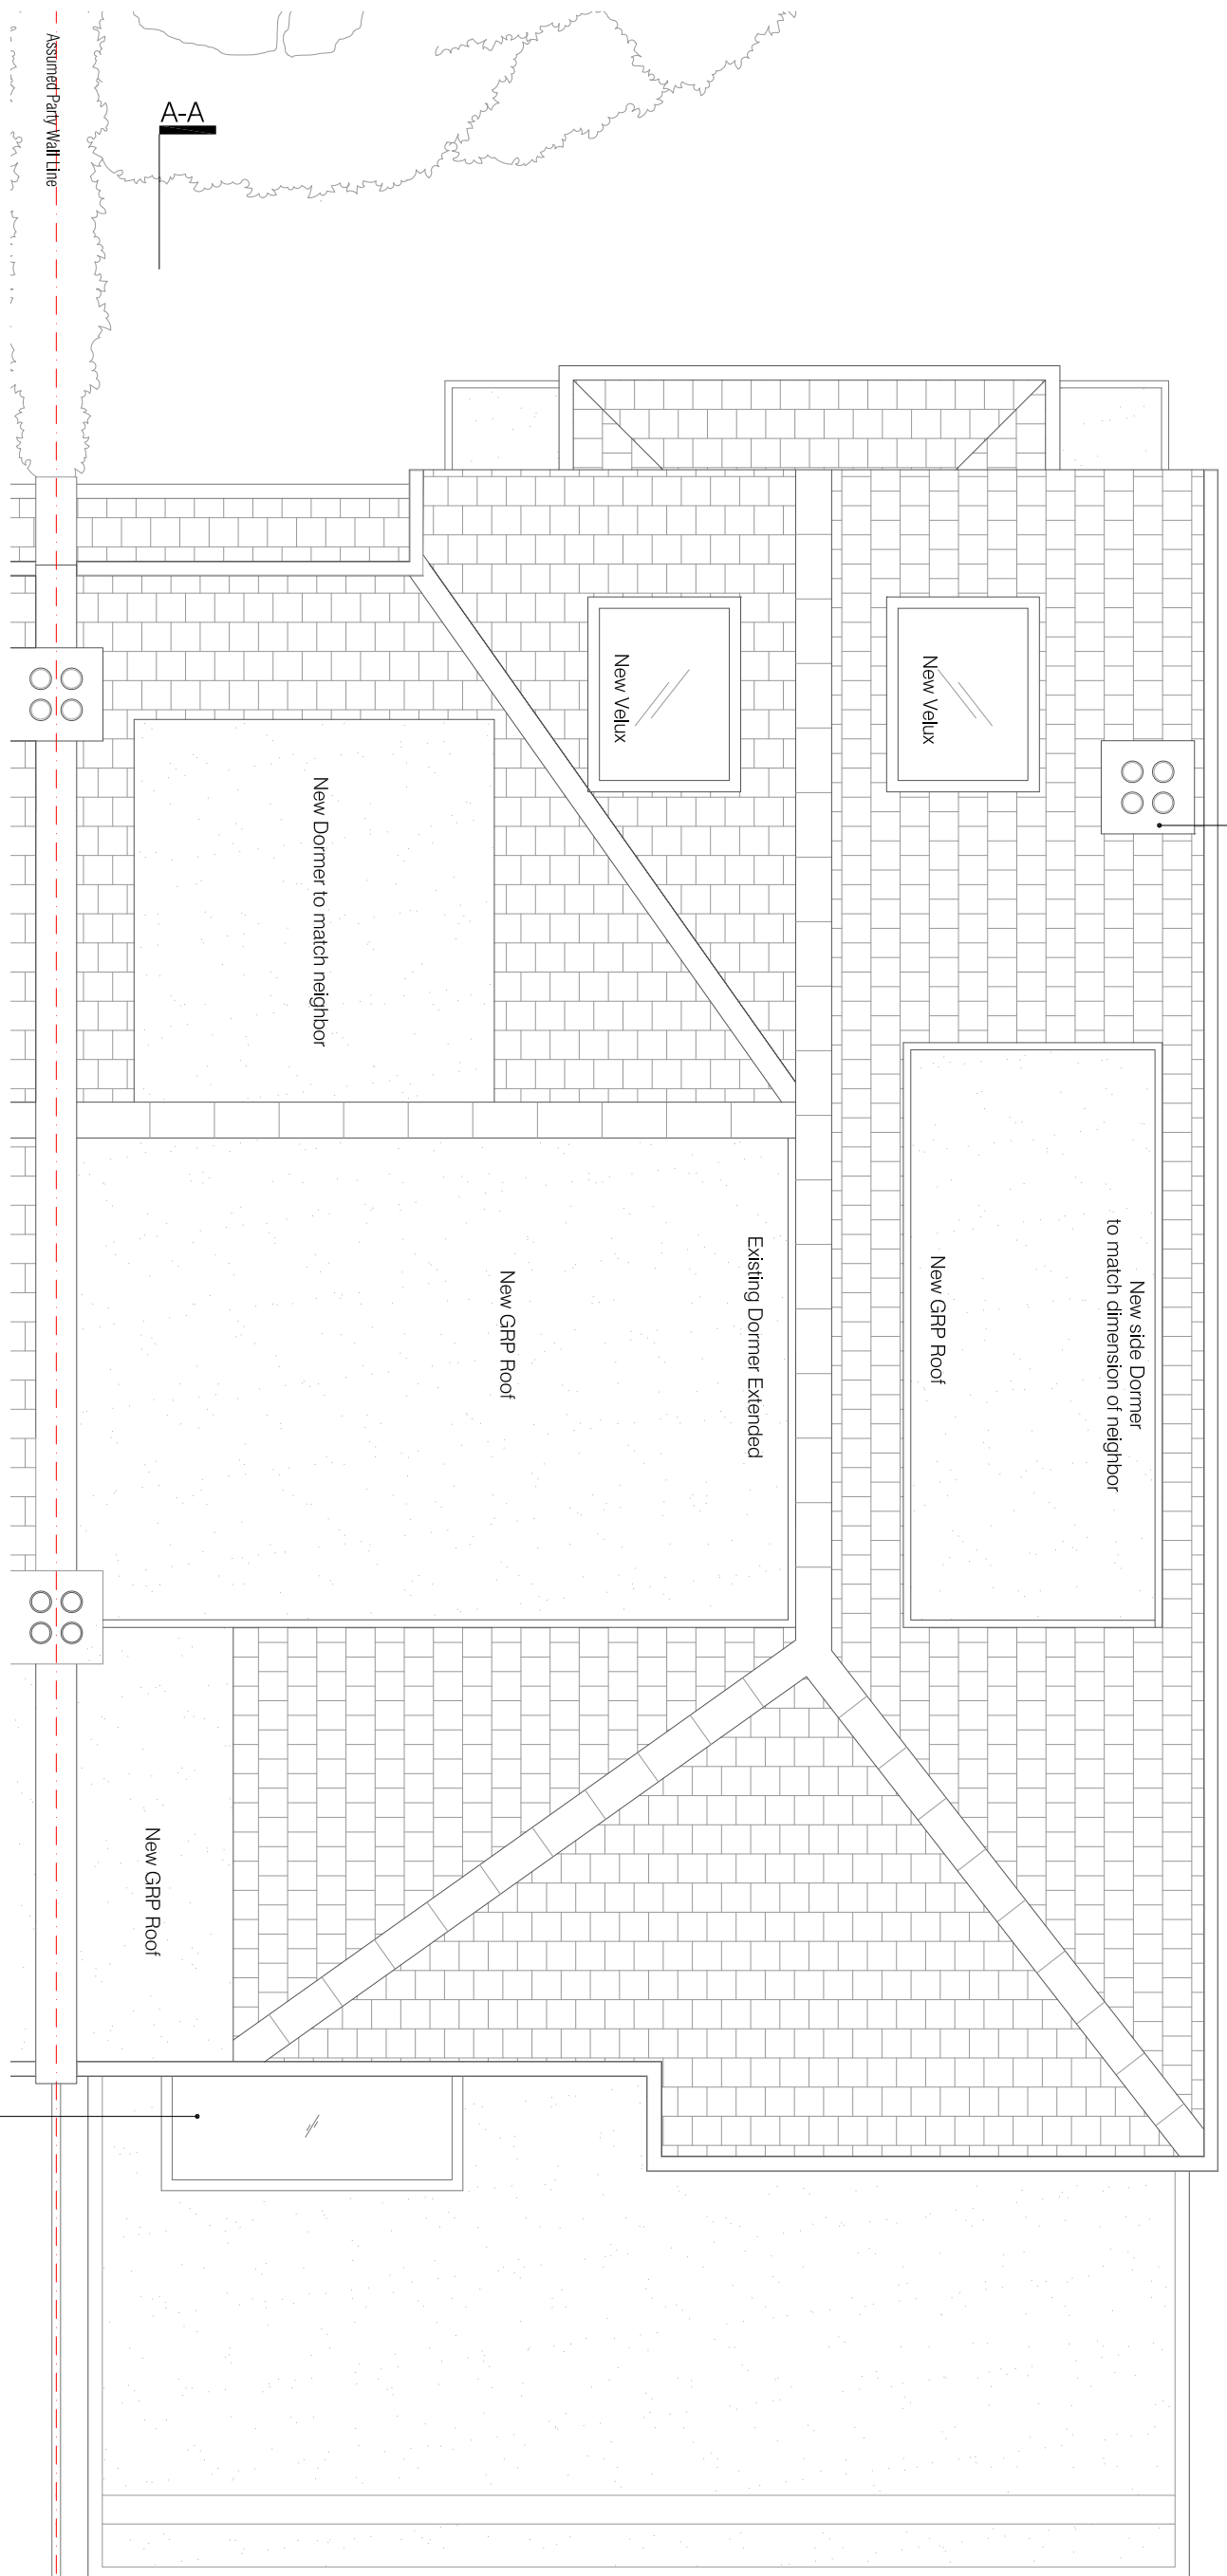

A-A

A-A

**01** PROPOSED ROOF PLAN  
scale 1:50

