


PROPOSED GROUND FLOOR PLAN
SCALE 1:100



PROPOSED FIRST FLOOR PLAN
SCALE 1:100

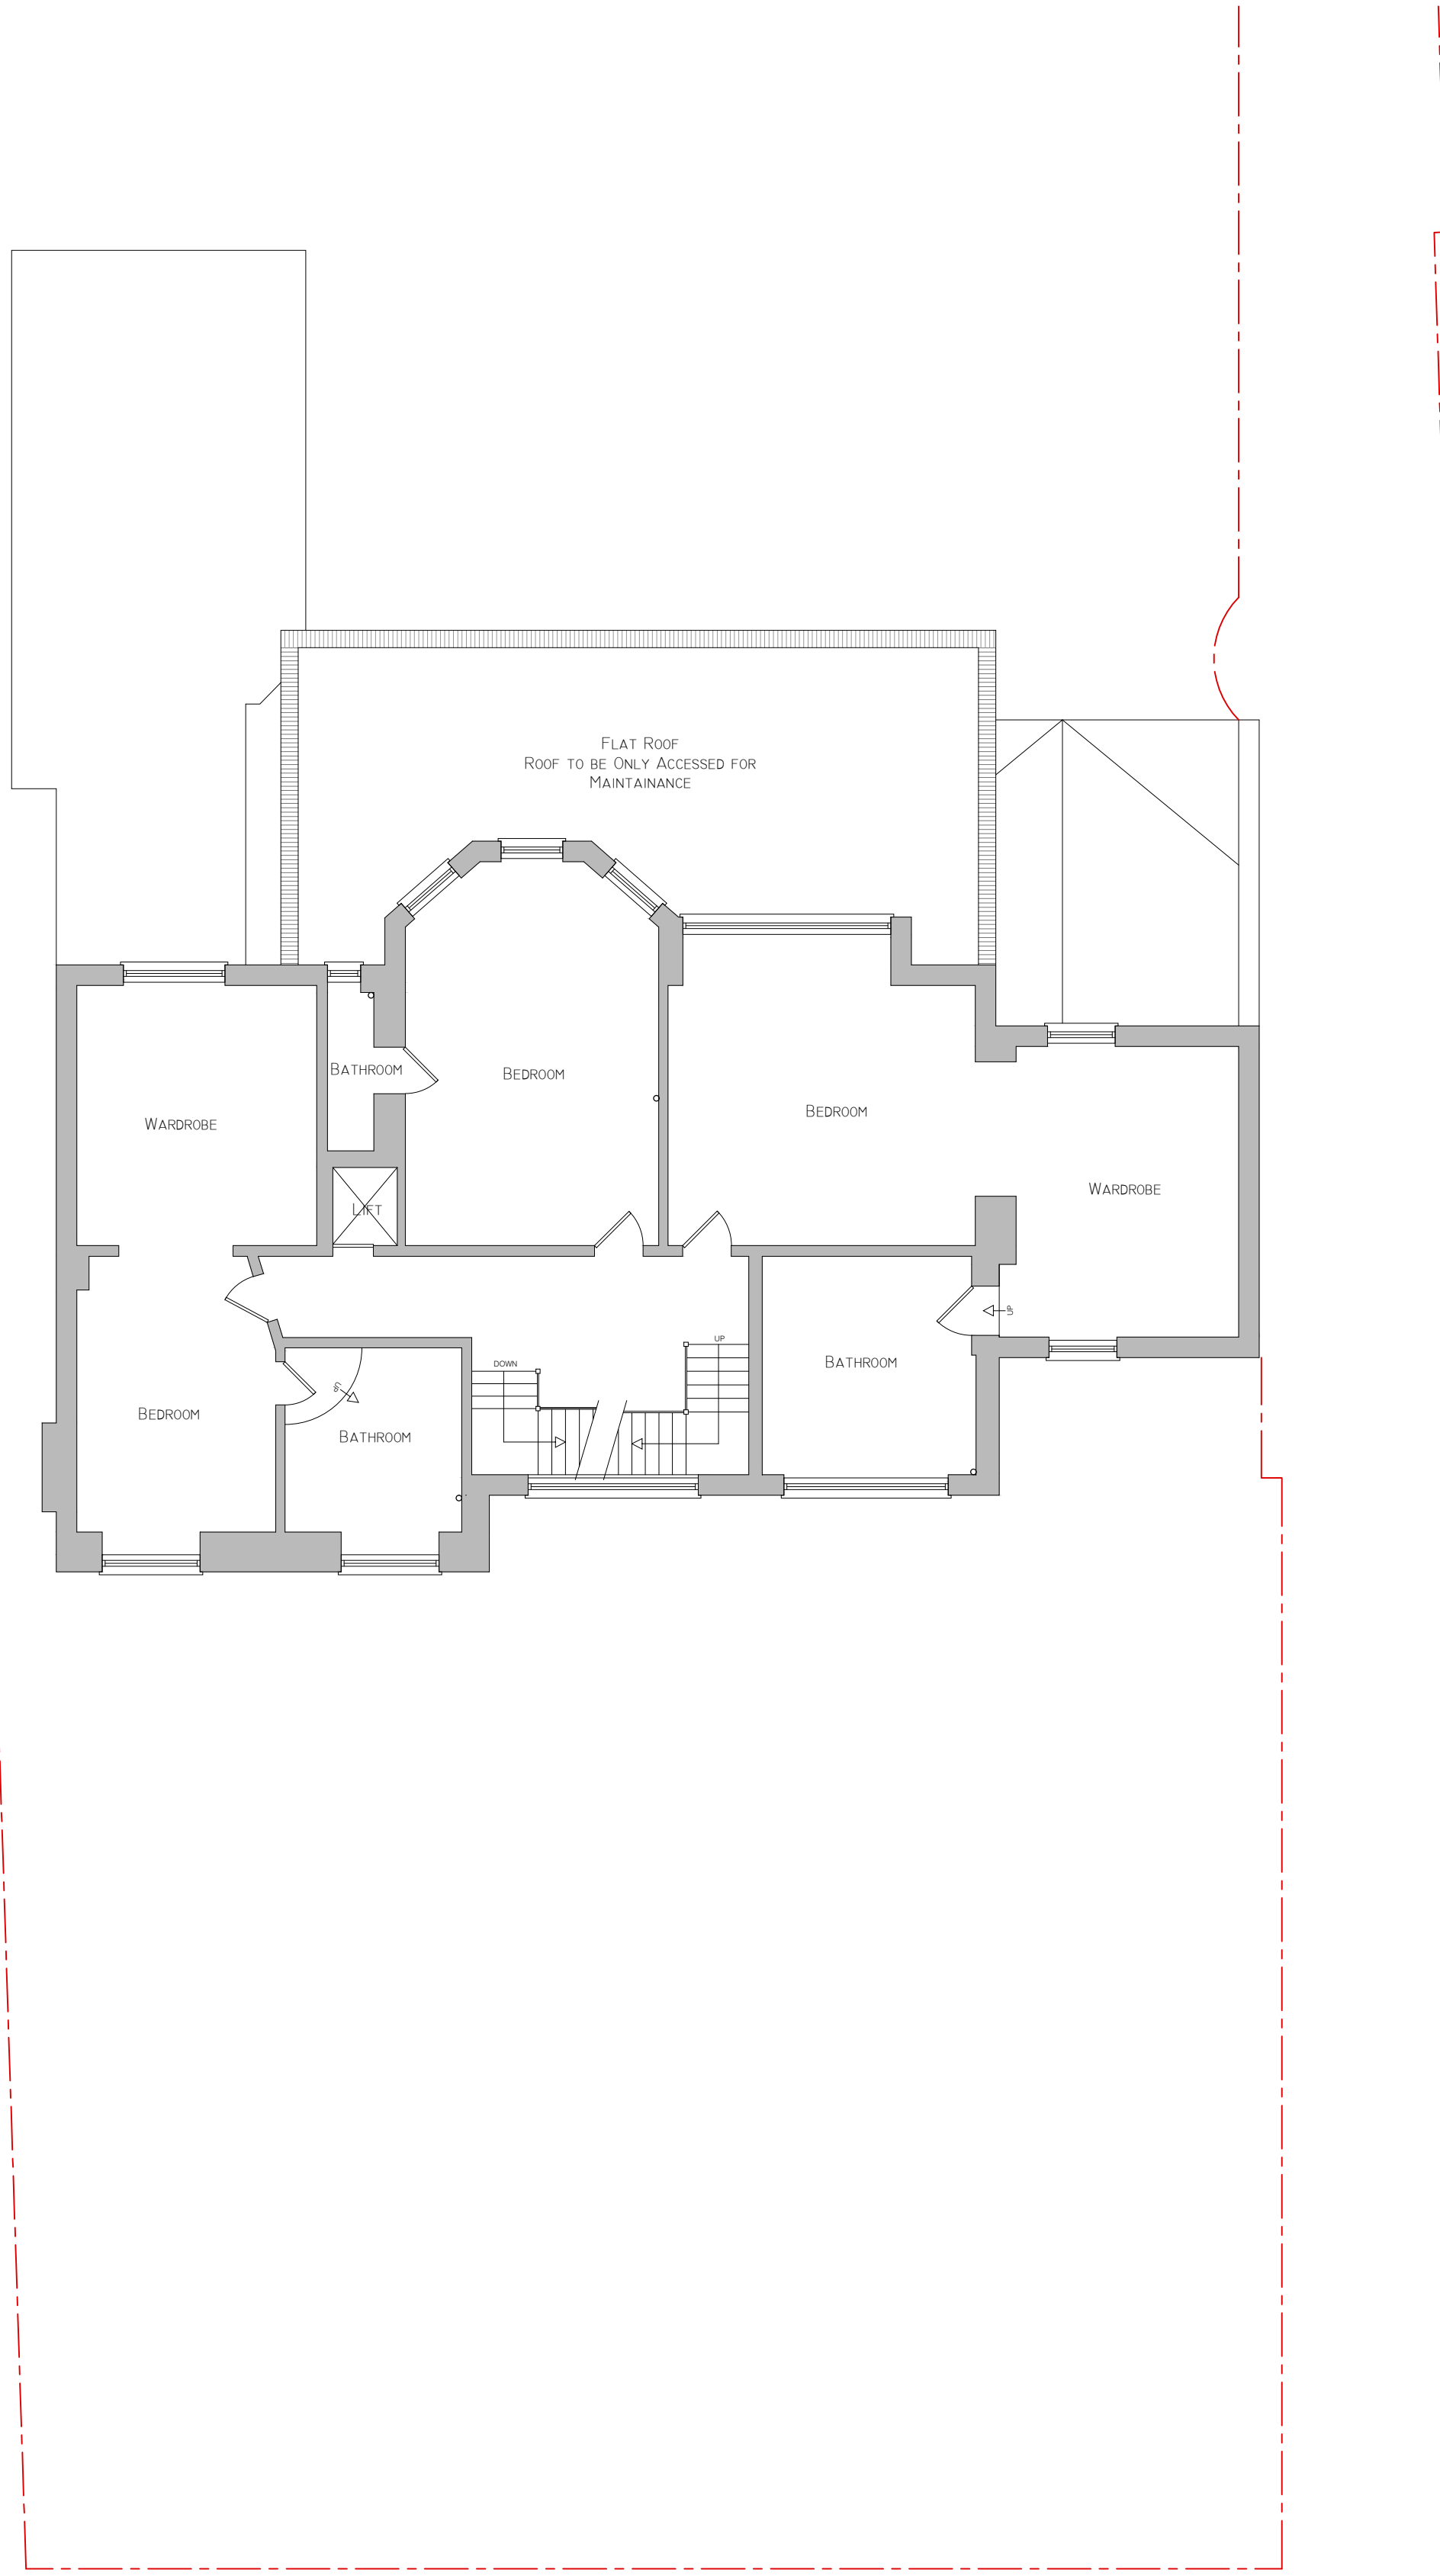