


FELLOWS ROAD

no. 1
Steele's Road

no. 2
Steele's Road

no. 3
Steele's Road

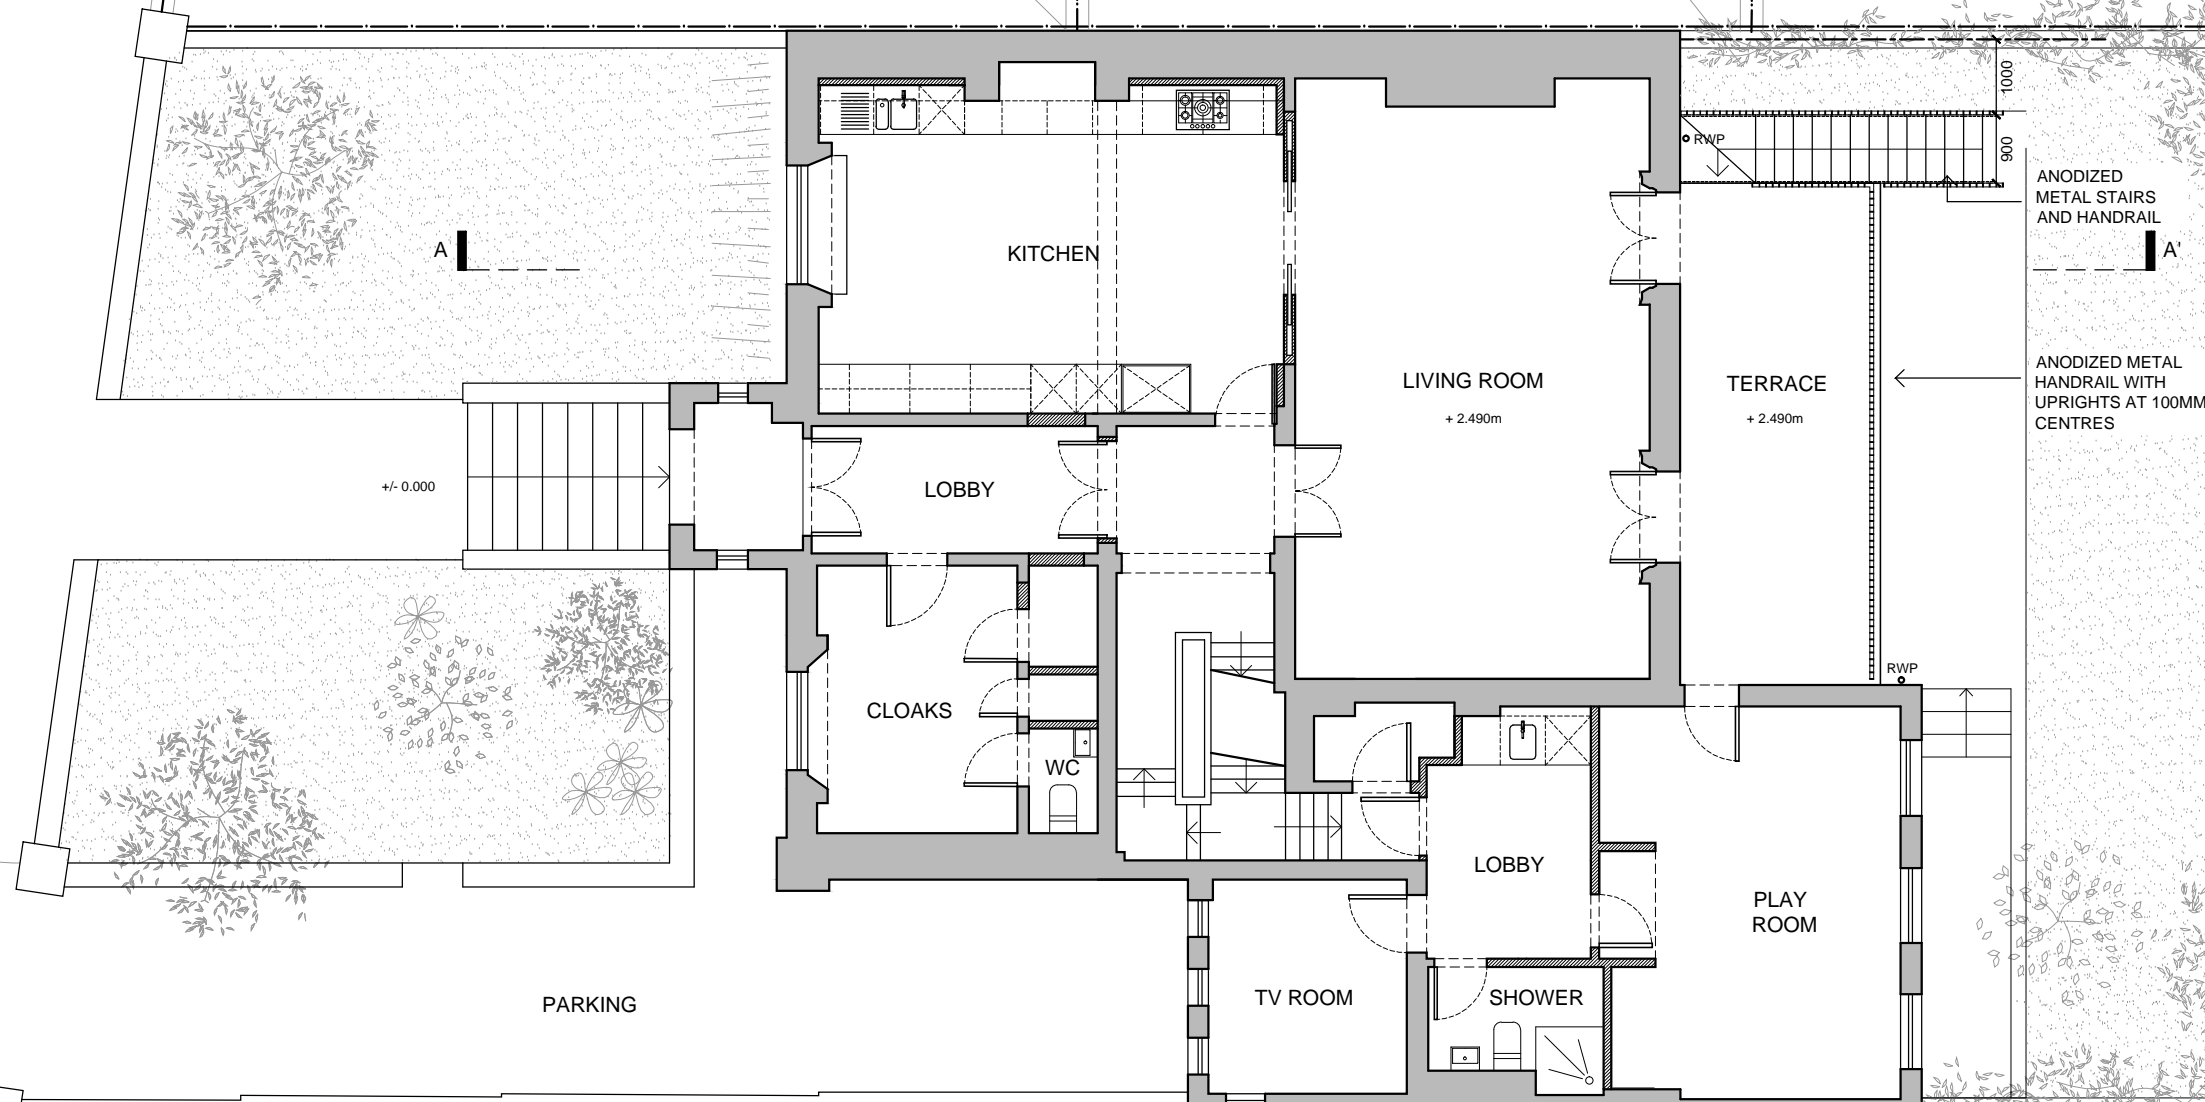

+/- 0.000

+ 2.490m

+ 2.490m

ANODIZED METAL STAIRS AND HANDRAIL
ANODIZED METAL HANDRAIL WITH UPRIGHTS AT 100MM CENTRES



Do not scale from this drawing
All dimensions are to be checked on site
Any discrepancies are to be reported immediately to the Architect or Main Contractor

COPYRIGHT © 2015
ALL RIGHTS DESCRIBED IN THE CHAPTER IV OF THE COPYRIGHT DESIGN AND PATENTS ACT 1988, HAVE BEEN GENERALLY ASSERTED

Notes:

Rev.	Date	Comment	By
P2	13.04.16	Issue for Planning	WB
P1	13.11.15	Issue for Planning	LP

Client
Jeremy Lewison
Caroline Schuck

Project
2 Fellows Road
London NW3 3LP

Drawing
Upper Ground Floor Plan
As Proposed

Project No.	Drawing No.	Issue	Status
041	103	P2	Planning

Scale	Date	Drawn By	Checked By
1:100@A3	Apr.2016	WB	PB

Southstudio

The Busworks, United House
North Road, London N7 9DP
t: +44 (020) 3179 9050
www.southstudioarchitects.com
mail@southstudioarchitects.com

no. 16
Eton Road

no. 15
Eton Road

no. 14
Eton Road

no. 13
Eton Road

PARKING

KITCHEN

LIVING ROOM

TERRACE

LOBBY

CLOAKS

WC

LOBBY

PLAY ROOM

TV ROOM

SHOWER