



1:100 west elevation



1:100 east elevation



south elevation 1:100


rev	date	revision	sign.	contr.

Dimensions should not be scaled from this drawing. All dimensions must be controlled by on-site measurement. This drawing is issued for design purposes only. Digital issue is for convenience only & digital data may not be relied on.
Any discrepancy between this drawing and any other contract document must be reported to the design team before any action is taken on-site.

5 Rosemary Court
Fortune Green Road : London NW6

drawn by prw	checked by jw	date issued 11.jan'16	date printed 12.04.2016	design project no. A3	scale 1:100
/00 ullwigs/ 06projects/5RC/5RC ex.pln					
Williams-Wigglesworth					
elevation existing					
elevation S W E					
drawing no. Ax40-1					rev 1

- sketch project
- production document
- as-built

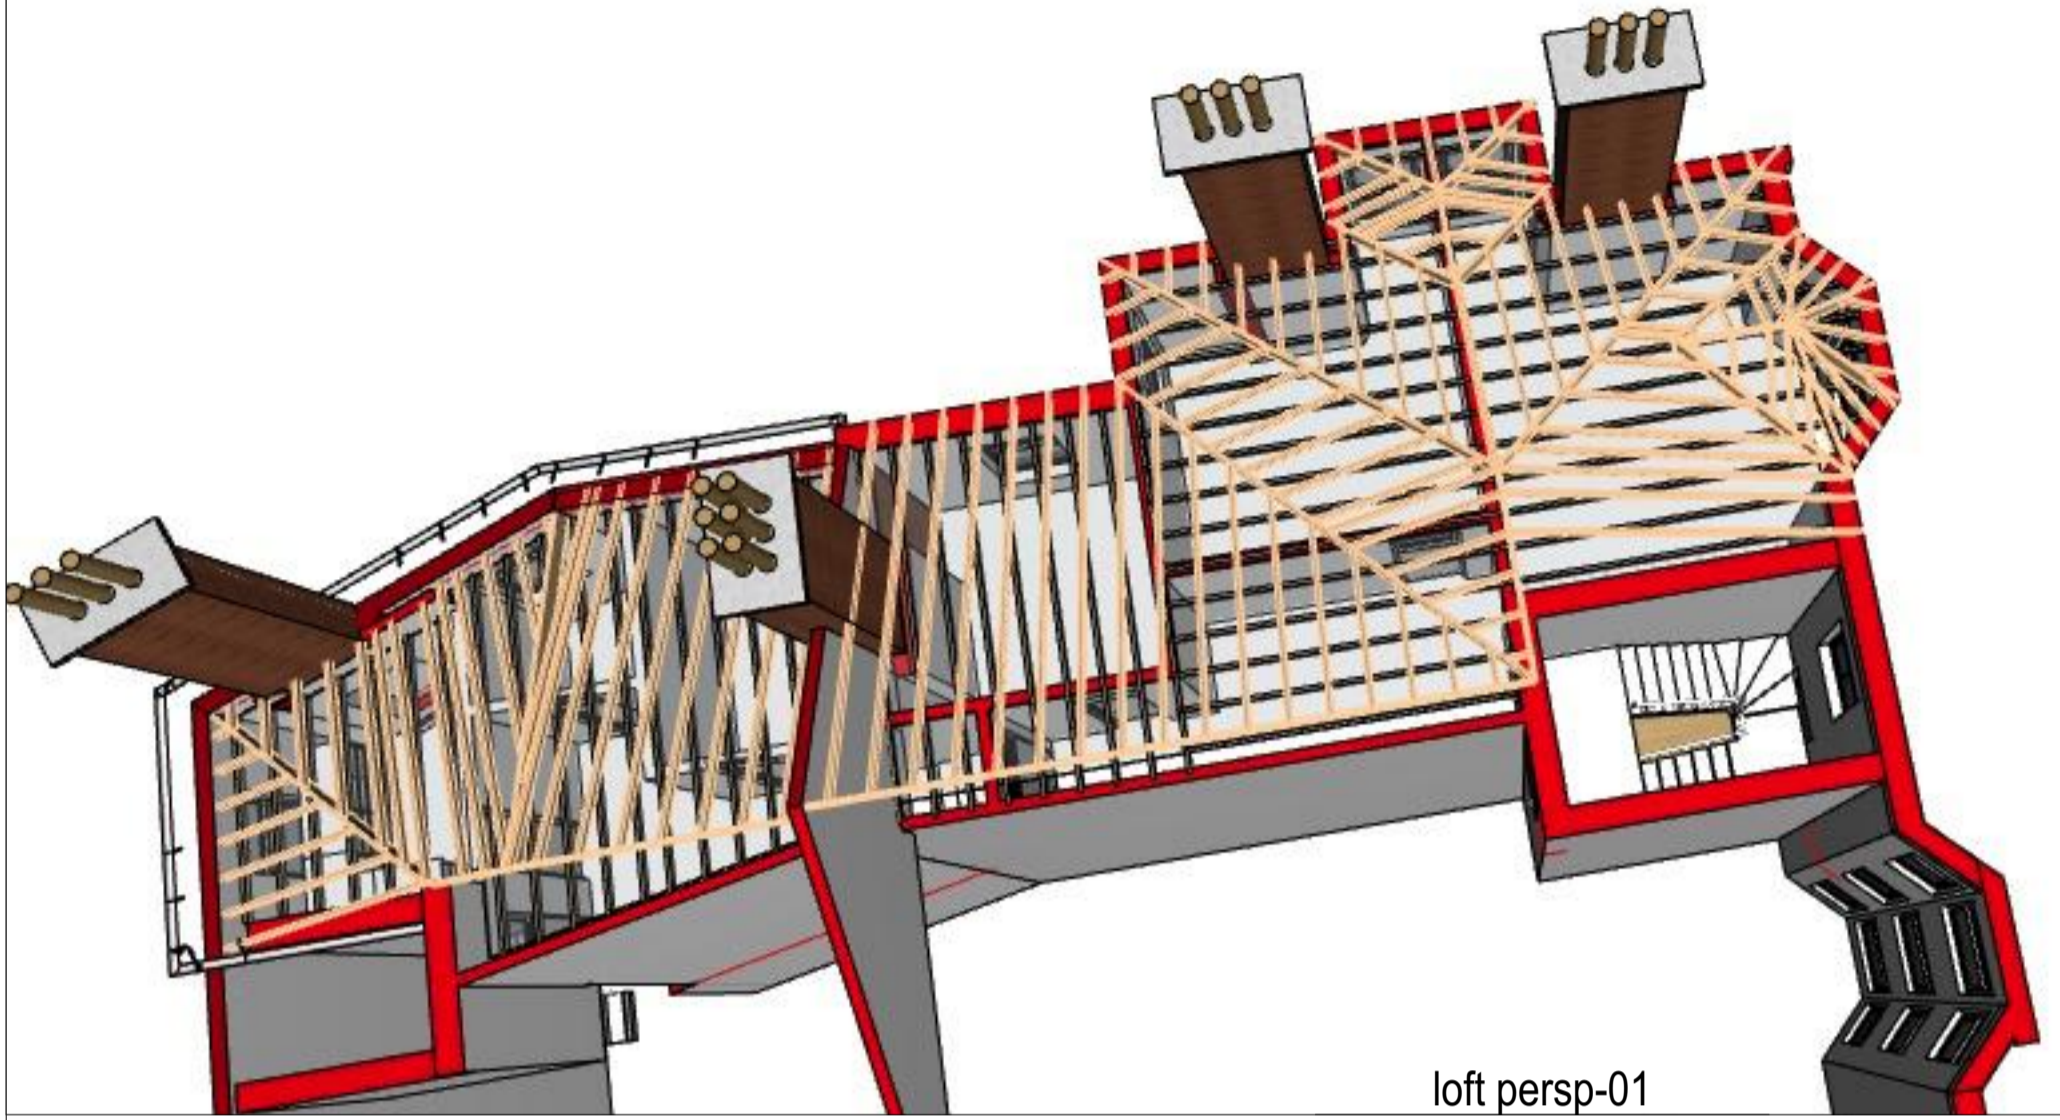

loft persp-01



street persp-01

rev	date	revision	sign.	contr.

Dimensions should not be scaled from this drawing. All dimensions must be controlled by on-site measurement. This drawing is issued for design purposes only. Digital issue is for convenience only & digital data may not be relied on. Any discrepancy between this drawing and any other contract document must be reported to the design team before any action is taken on-site.

5 Rosemary Court
Fortune Green Road : London NW6

drawn by prw	checked by jw	date issued 11.jan.16	date printed 12.04.2016	design project no. /00 ullwiggs/ 06projects/5RC/5RC ex.pln	format A3	scale 1:50, 1:58,93
Williams-Wigglesworth elevation existing visualisation existing						sketch project <input type="checkbox"/> production document <input type="checkbox"/> as-built <input type="checkbox"/> Drawing No. Ax40-2