




1:100 west elevation

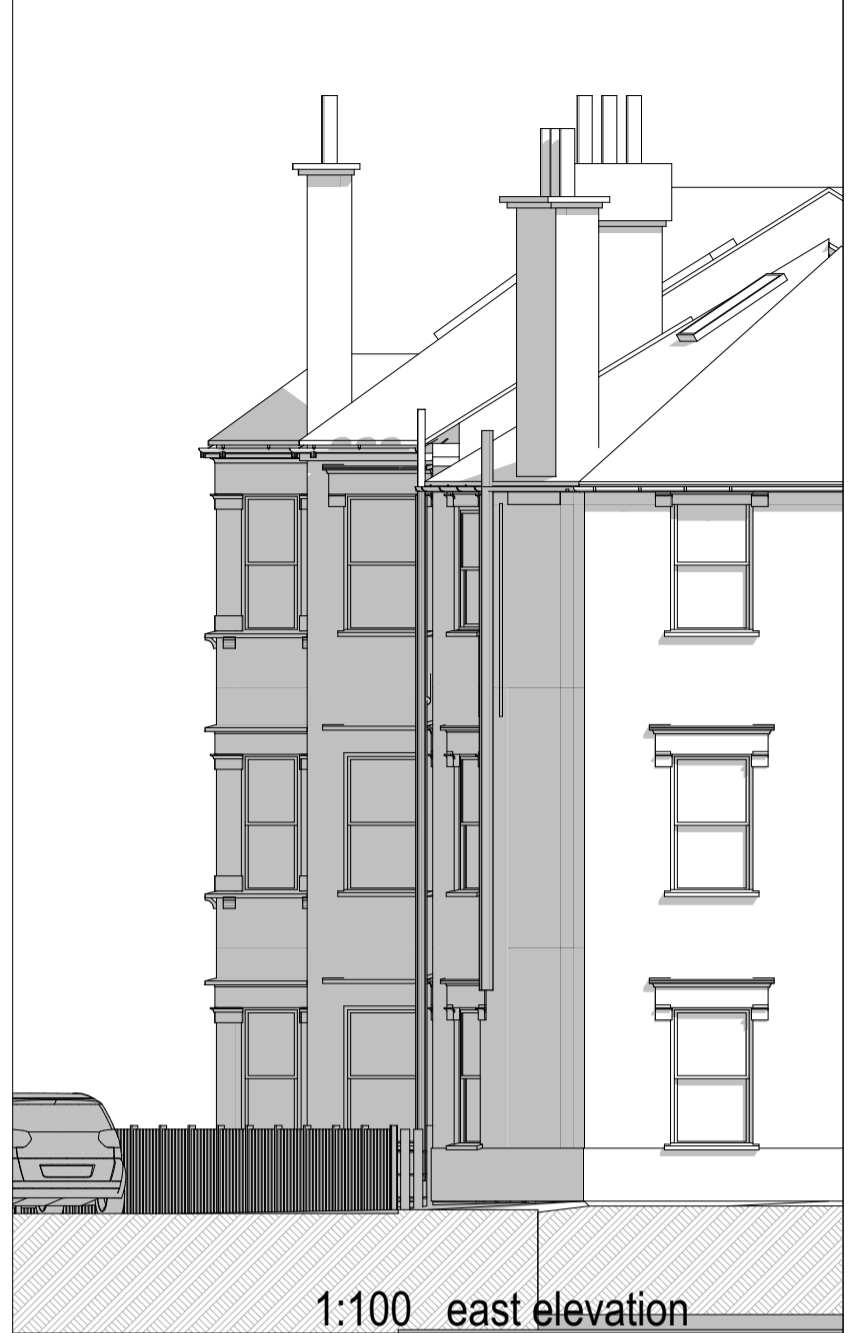

1:100 east elevation



south elevation 1:100

| rev | date | revision | sign. | contr. |
|-----|------|----------|-------|--------|
| | | | | |
| | | | | |
| | | | | |
| | | | | |

Dimensions should not be scaled from this drawing. All dimensions must be controlled by on-site measurement. This drawing is issued for design purposes only. Digital issue is for convenience only & digital data may not be relied on. Any discrepancy between this drawing and any other contract document must be reported to the design team before any action is taken on-site.

5 Rosemary Court
Fortune Green Road : London NW6

| | | | | | | |
|--|------------------|--------------------------|----------------------------|---|-----------------|--|
| drawn by prw | checked by jw | date issued 11.jan'16 | date printed 12.04.2016 | design project no. /00 ullwigs/ 06projects/5RC/5RC new.pln | sheet no. A3 | scale 1:100 |
| Williams-Wigglesworth proposed loft extension elevation South - West - East | | | | | | sketch project <input type="checkbox"/> production document <input type="checkbox"/> as-built <input type="checkbox"/> |
| Drawing No. Ap40-1 | | | | | | Rev 1 |



| rev | date | revision | sign. | contr. |
|-----|------|----------|-------|--------|
| | | | | |
| | | | | |
| | | | | |
| | | | | |
| | | | | |
| | | | | |
| | | | | |
| | | | | |
| | | | | |
| | | | | |

Dimensions should not be scaled from this drawing. All dimensions must be controlled by on-site measurement. This drawing is issued for design purposes only. Digital issue is for convenience only & digital data may not be relied on. Any discrepancy between this drawing and any other contract document must be reported to the design team before any action is taken on-site.

5 Rosemary Court
Fortune Green Road : London NW6

| | | | | | | |
|--|------------------|--------------------------|----------------------------|---|-----------------|--|
| drawn by prw | checked by jw | date issued 11.jan'16 | date printed 12.04.2016 | design project no. /00 ullwigs/ 06projects/5RC/5RC new.pln | sheet no. A3 | scale 1:50, 1:58,93 |
| Williams-Wigglesworth proposed loft extension clarification visualisation | | | | | | sketch project <input type="checkbox"/> production document <input type="checkbox"/> as-built <input type="checkbox"/> |
| Drawing No. Ap901 | | | | | | Rev |