



- GENERAL NOTES:
- This drawing is for information purposes only. Intended to the individual or entity to whom it is addressed. Distribution or copying of this drawings is strictly prohibited.
1. All dimension are in millimeters. All dimensions and levels to be checked on site. The Architect to be notified of any discrepancies.
 2. All works if applicable, must comply with current Building and Water Regulations.
 3. The contractor has ensured, during demolition work, no distress or movement to walls, floors and roof to the subject and adjoining building.
 4. All structural concrete to be grade C35 UNO
 5. All Structural steel to be grade S275 UNO.
 6. All Steel to be covered with 2 layers of 12.5mm plasterboard to achieve 30 min fire resistance.

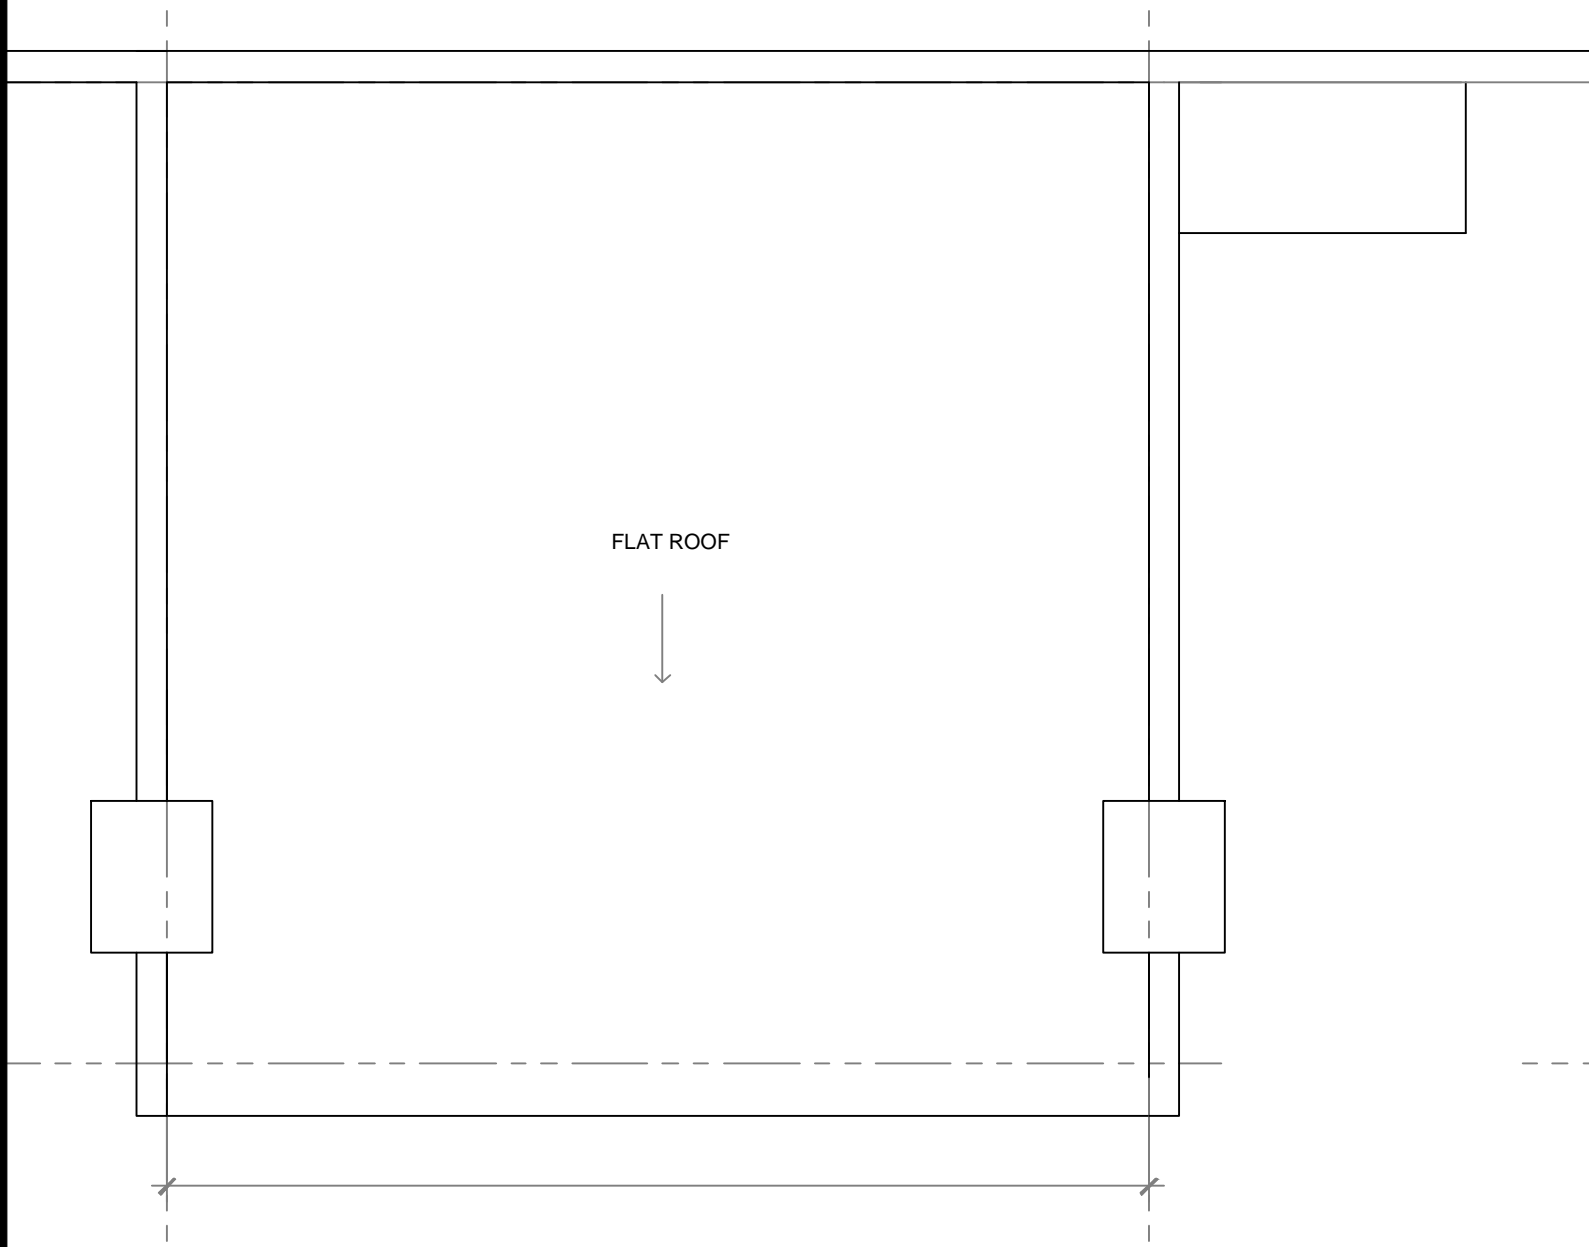

EXISTING ROOF PLAN

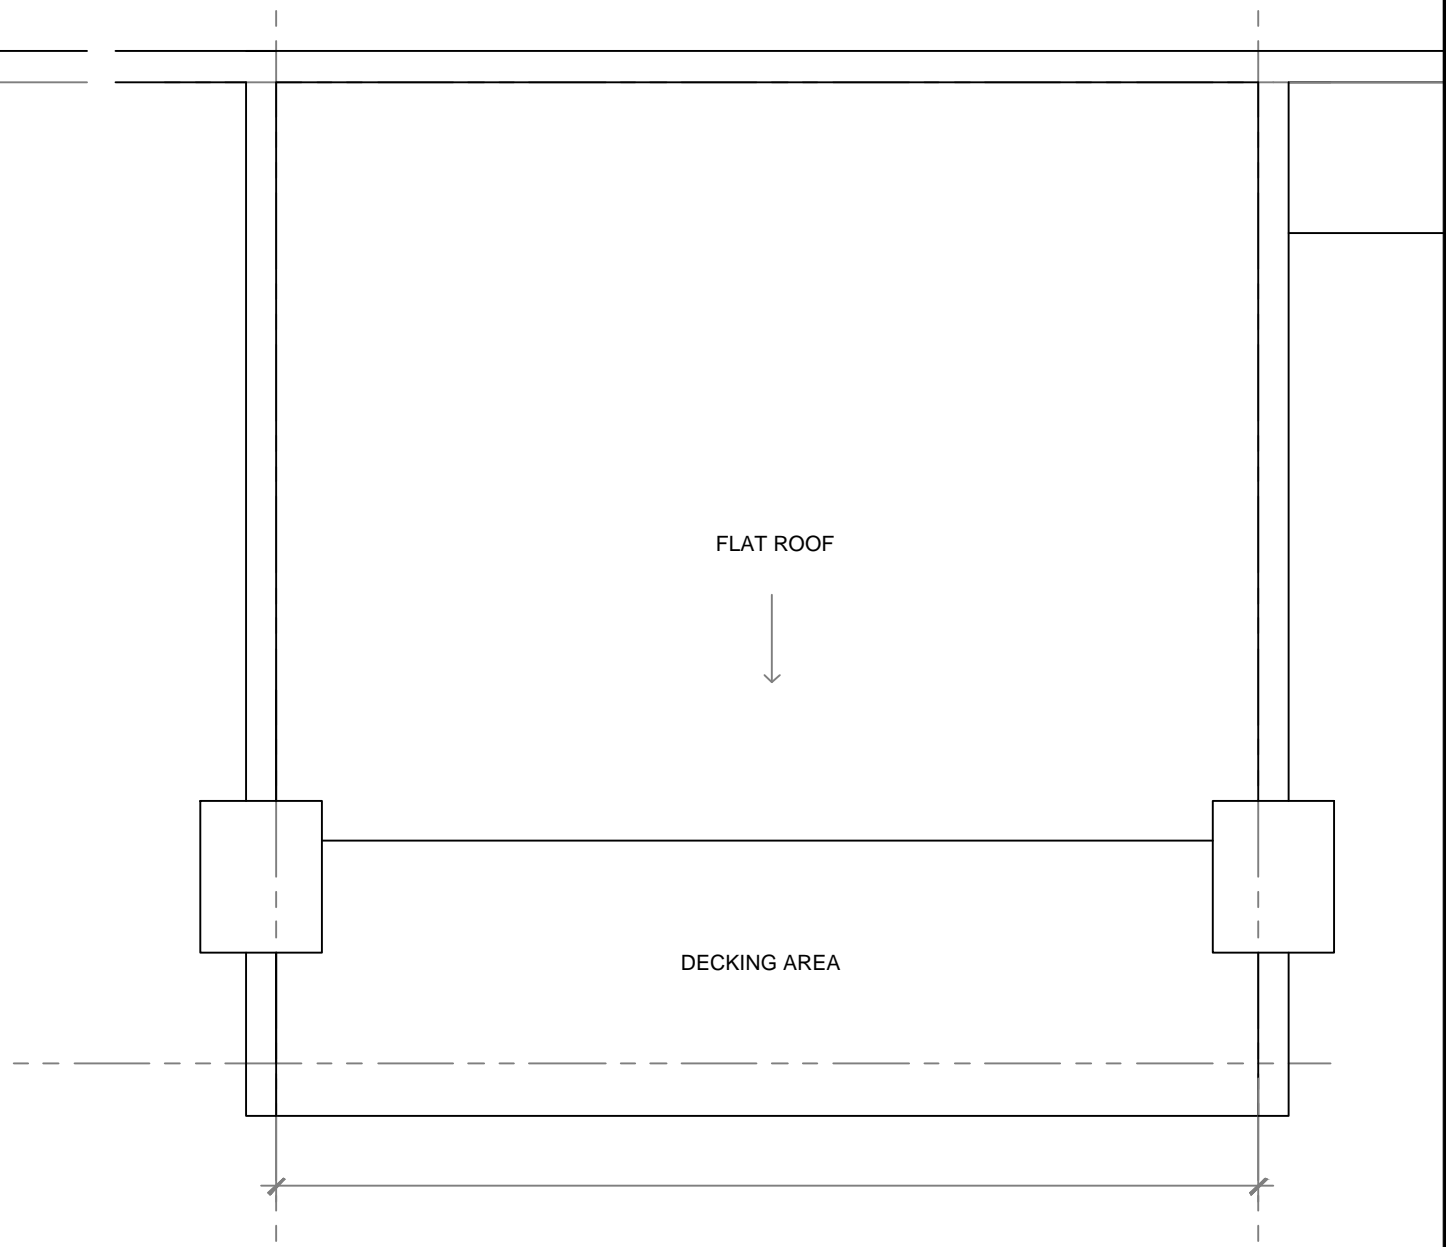


PROPOSED ROOF PLAN



SCALE 1:50

ROOF PLANS

FILENAME.DWG

7 WAVEL MEWS INTERNAL LAYOUT/LOFT DORMER EXT		
SCALE: SCALE BAR	 AA Drafting Solutions Ltd	DRAWN BY: AM
DATE: 11/01/18		REVISION: A
FOR: MS JENNER		
ADDRESS: 7 WAVEL MEWS, LONDON, NW6 3AB		
AA Drafting Solutions Copyright 2012, © www.aadrafting.co.uk	41 Knighton Park Rd London, SE26 5RN alex@aadrafting.co.uk	PROJECT No: 0163 PAPER: A3