
 


EXISTING SITE PLAN

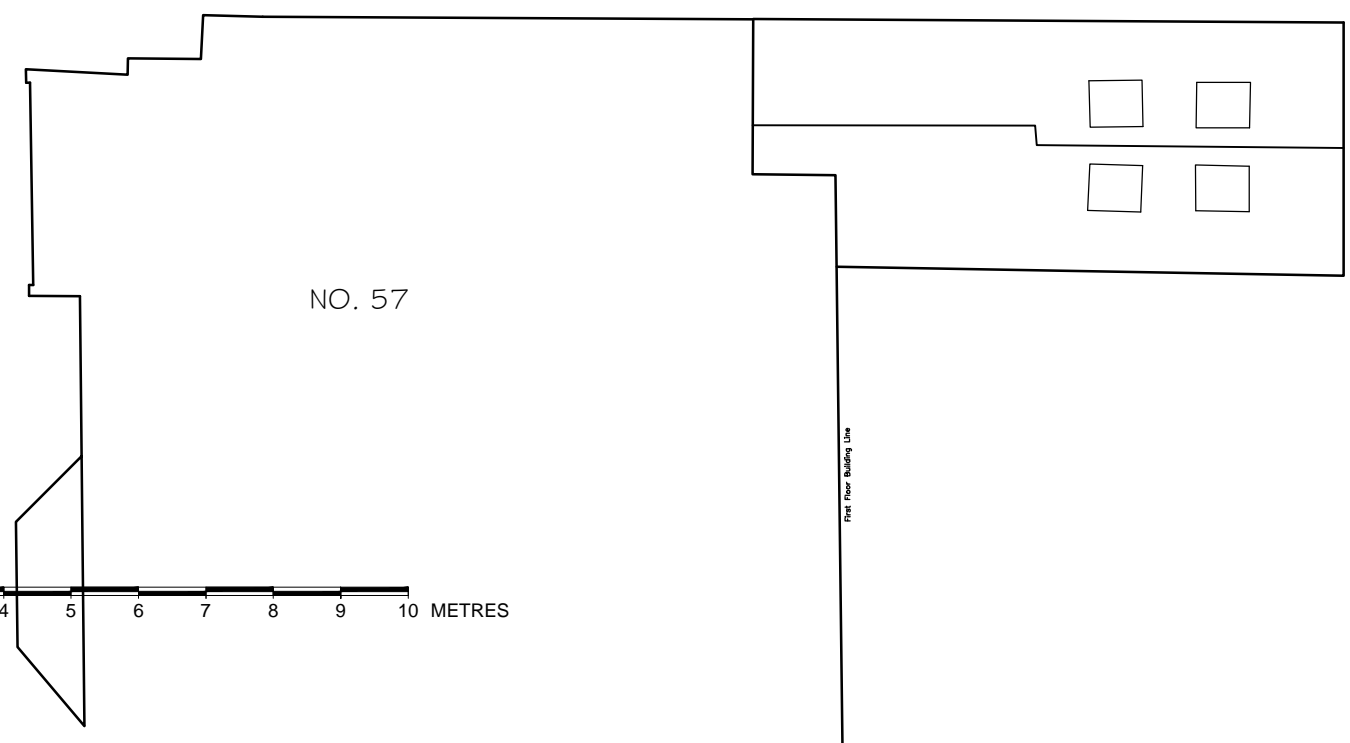

ALL DIMENSIONS APPROXIMATE

SCHEME DESIGN SUBJECT TO STRUCTURAL ENGINEER SERVICES ENGINEER, & PLANNERS COMMENT

SURVEYED BY PREMIER SURVEYS LIMITED

1 | d d d d m m y y | Description | Description | By |

**BB PARTNERSHIP LTD**  
 CHARTERED ARCHITECTS  
 THE TRAFALGAR, 17 REDINGTON STREET, LONDON N1 8DH  
 TEL . 020 7336 8555 FAX . 020 7336 8777  
 e-mail . architect@bbpartnership.co.uk

client Mr and Mrs Etingen

project 55 Lancaster Grove  
 London  
 NW3 4HD

drawing Survey Drawings  
 Site Plan

date 21.11.14 scale 1:50@A1, 1:100@A3 drawn by AM

drg.no.	rev.	rev.	rev.	rev.
FIS_001				

. check all dimensions on site ©

© 2010 BB PARTNERSHIP LIMITED  
 ALL RIGHTS RESERVED