

 
 

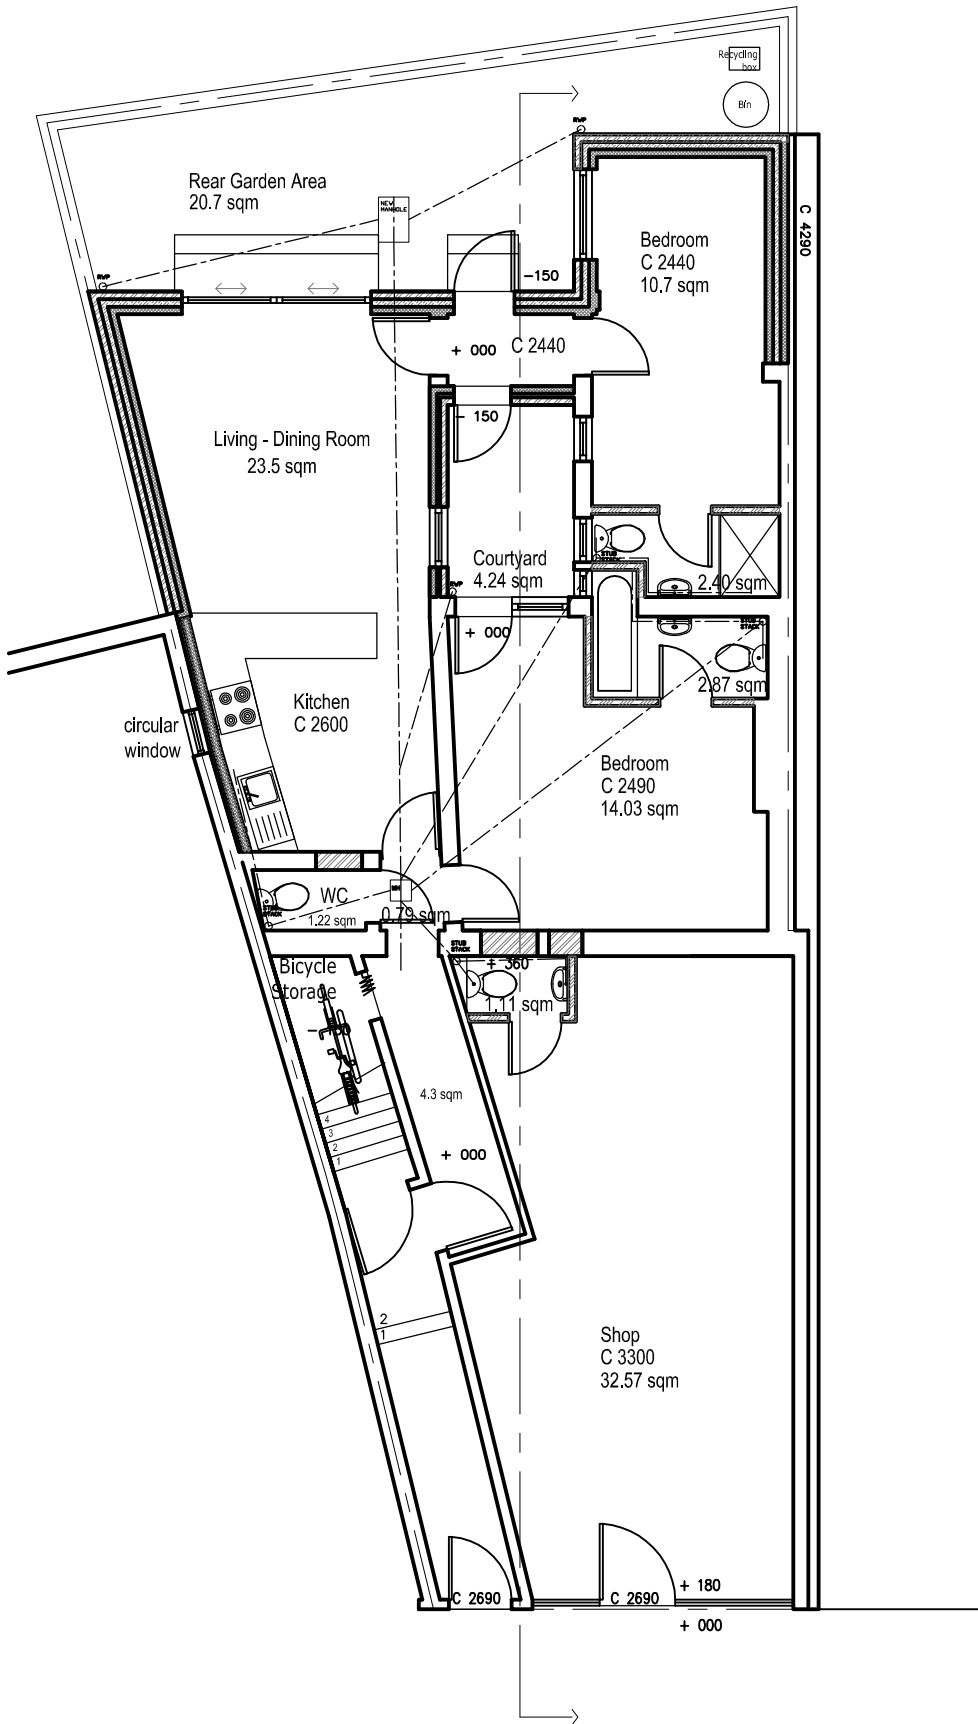
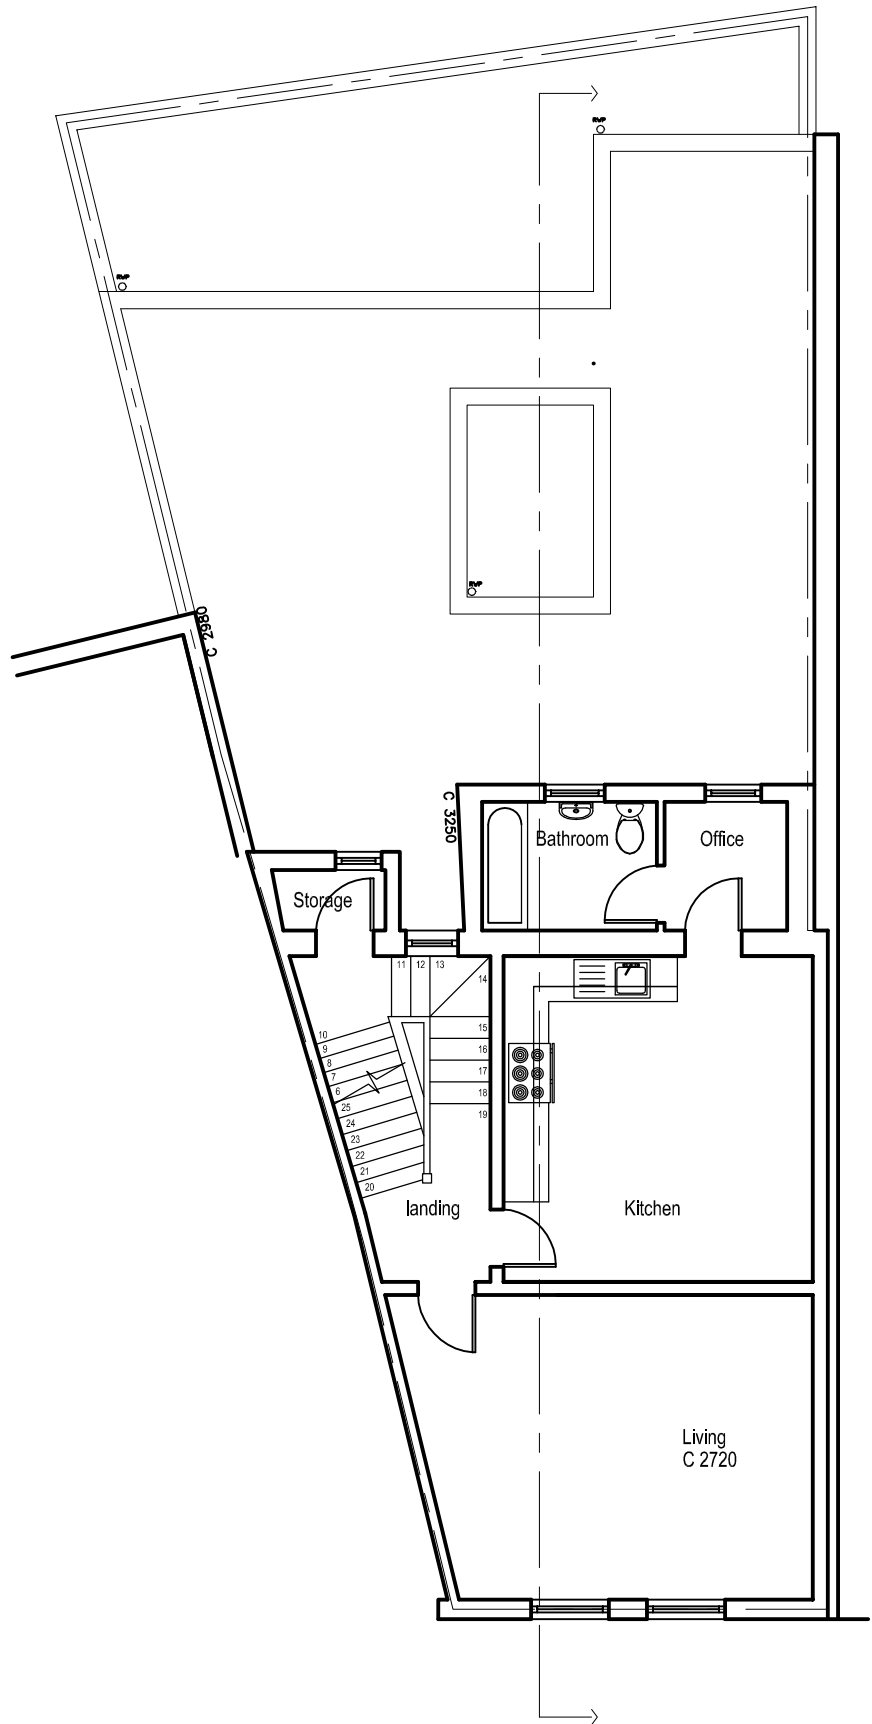


- Legend**
-  Brickwork
 -  Blockwork
 -  100mm insulation
 -  Timber partition with acoustic insulation
 -  demolition



6A PROPOSED GROUND FLOOR PLAN

SCALE 1:100



6C PROPOSED FIRST FLOOR PLAN

SCALE 1:100

Drawing Title			
Proposed Ground and First Floor Plans			
Rev. No.	Date	Description	Rev. By / Ckd By
Address			
111 Kentish Town Road, London NW1 8PB			
Project Title			
Flat Conversion			
Project Number	16-0168	Drawing Number	
Scale	1:100 (A3)	Sheet No.	
Date	31/03/16	16-168-04	
Revised			
Status			