


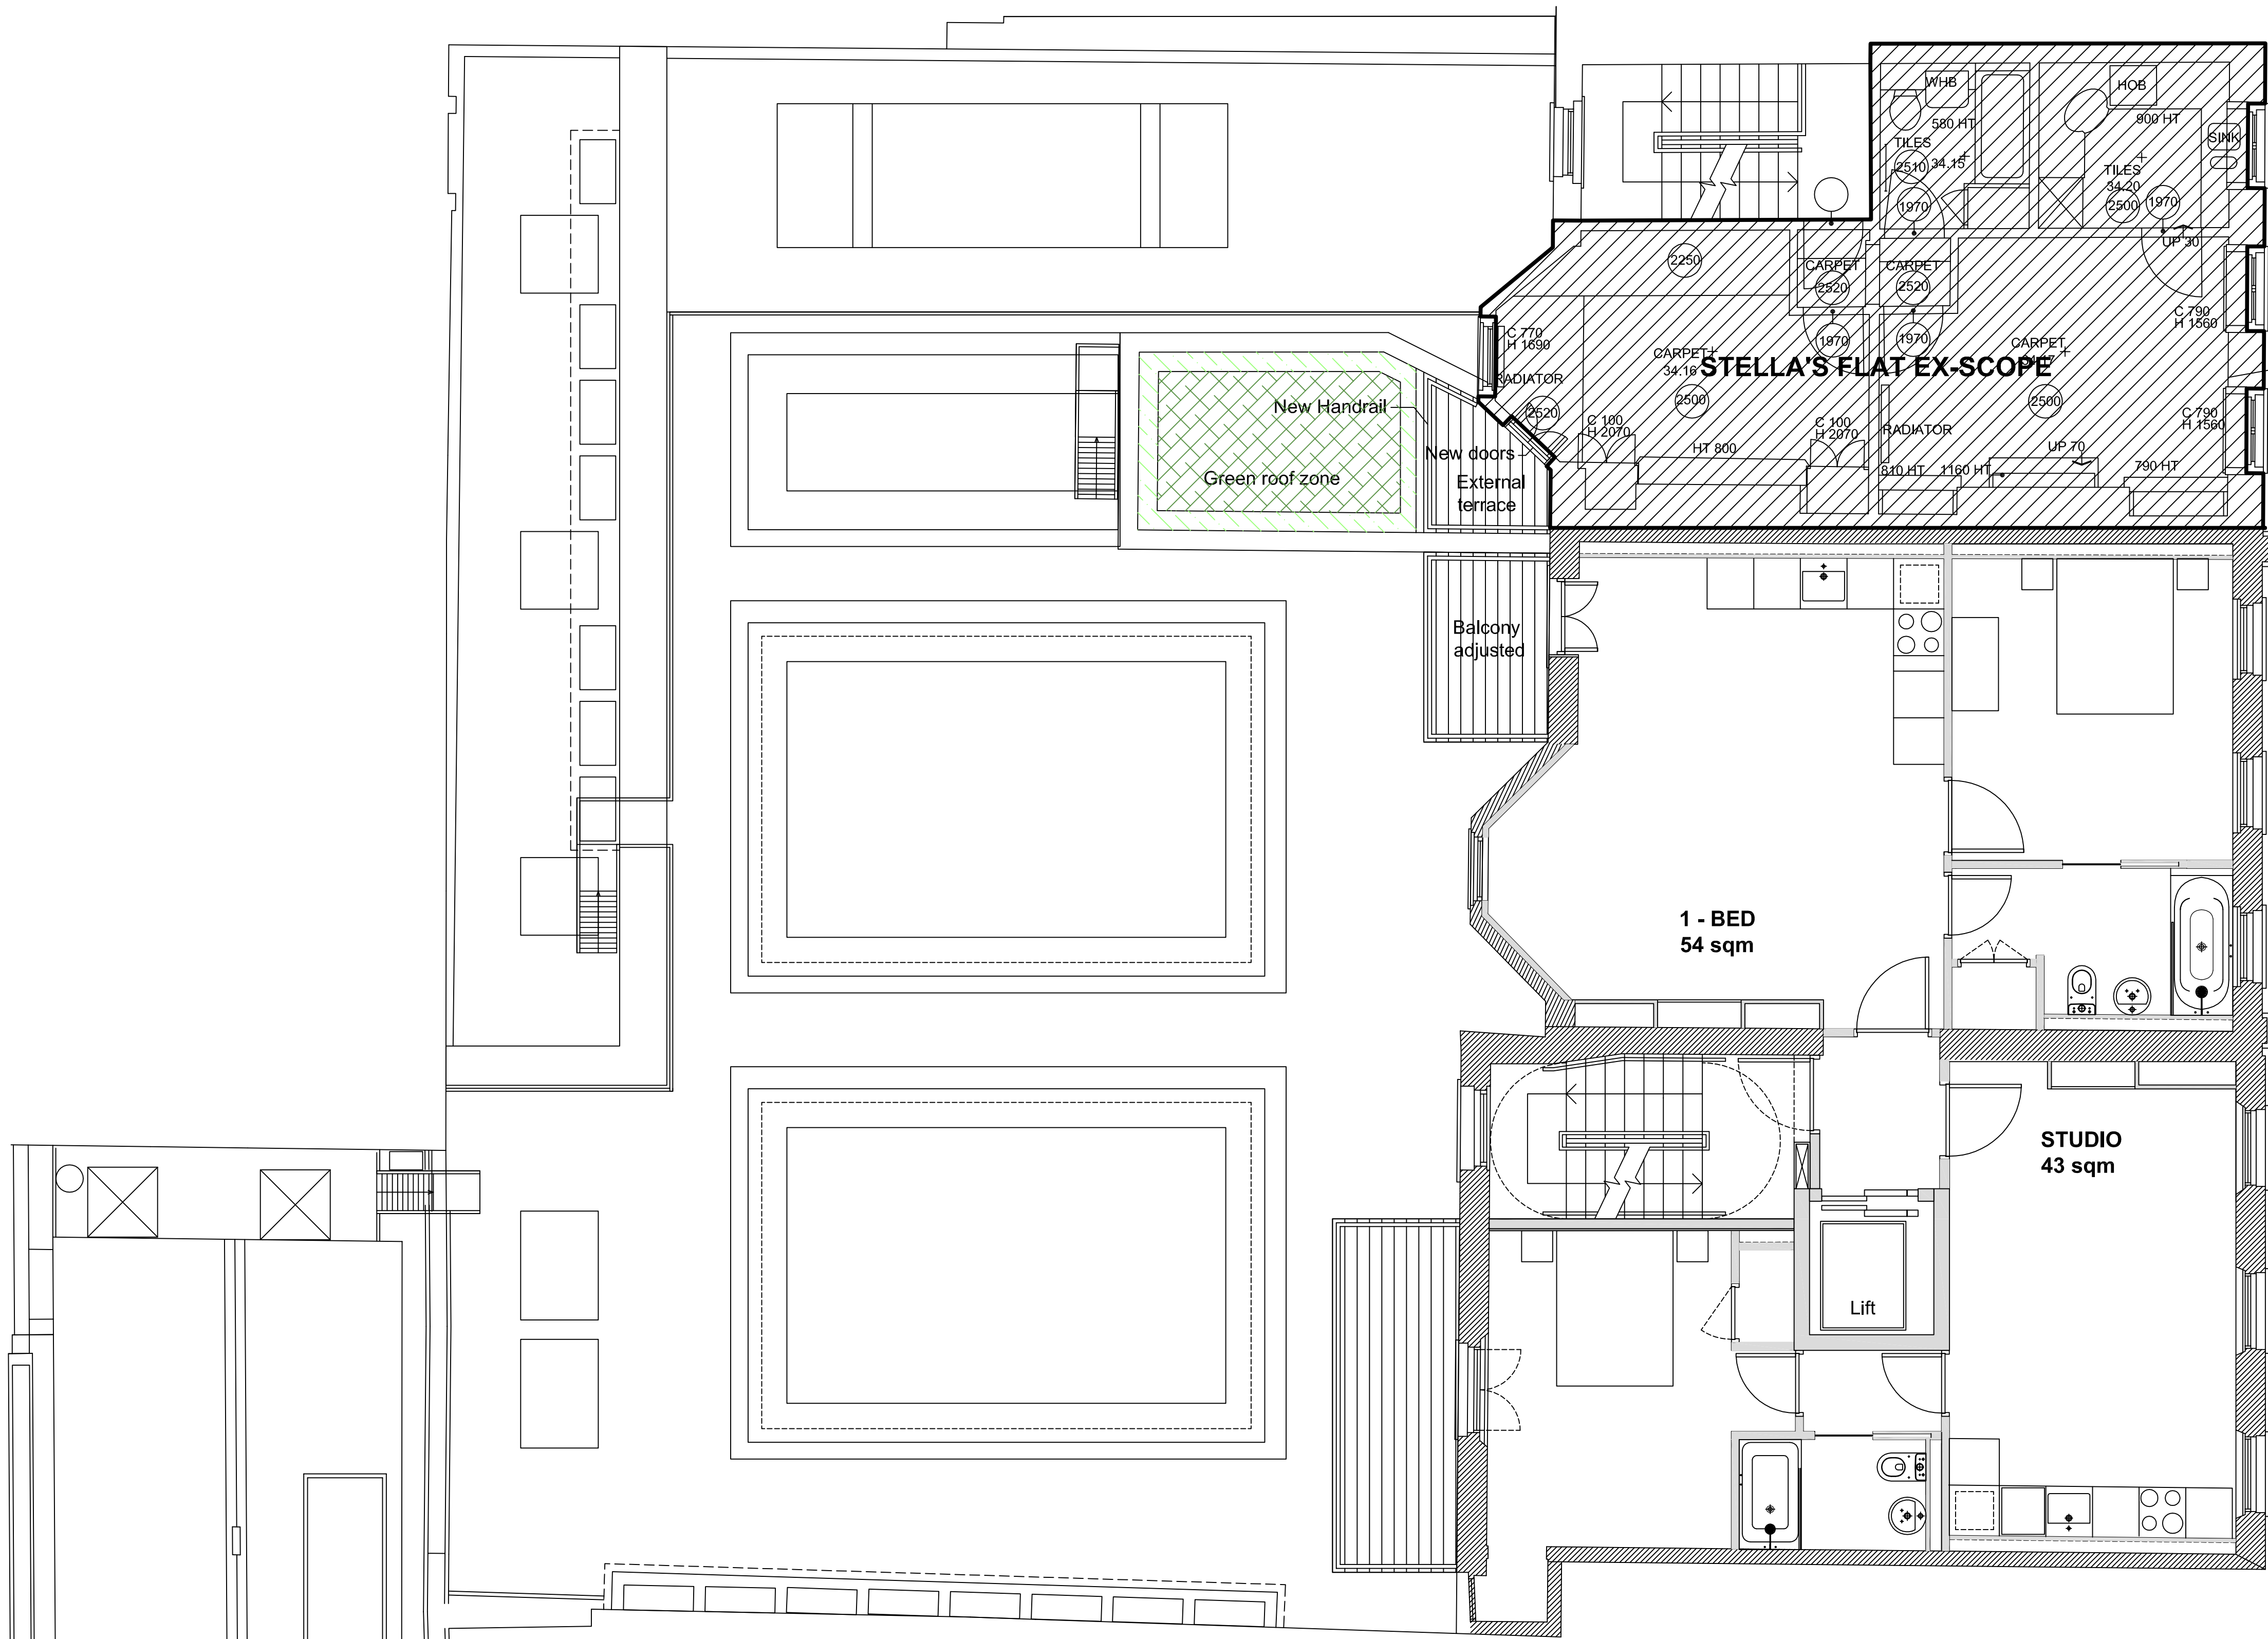


No 65

No 63

No 61

No. 65 Charlotte St:
Long leasehold tenant - does not form
part of proposal

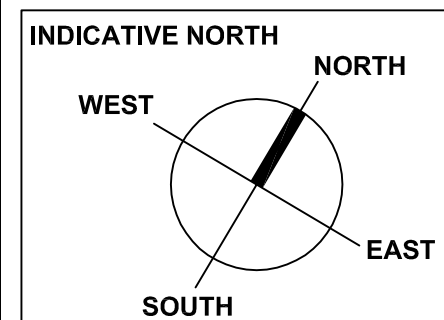

JOB TITLE Merchant Land Investment Ltd 61, 63, 65 Charlotte Street London W1T 4PF		JOB NO. 249	DRWG. TITLE PROPOSED: SECOND FLOOR PLAN	STATUS PLANNING	
A	24/03/16		DRWG. NO. 249 / PD / 204 (A1 ORIGINAL FORMAT)	REV: B	SCALE: 1:50@A1 1:100@A3
B	04/04/16				
Studiowine		TEL: +44 (0) 20 7299 7766	All dimensions to be checked on site by the Contractor and confirmed with the Architect prior to construction. Do not scale off this drawing.		Drawn by: FG
ARCHITECTS LLP		info@studiowine.com			DATE: 12/02/16

PROPOSED: SECOND FLOOR PLAN 1:50 @ A1 / 1:100 @ A3
Level: +34.14