

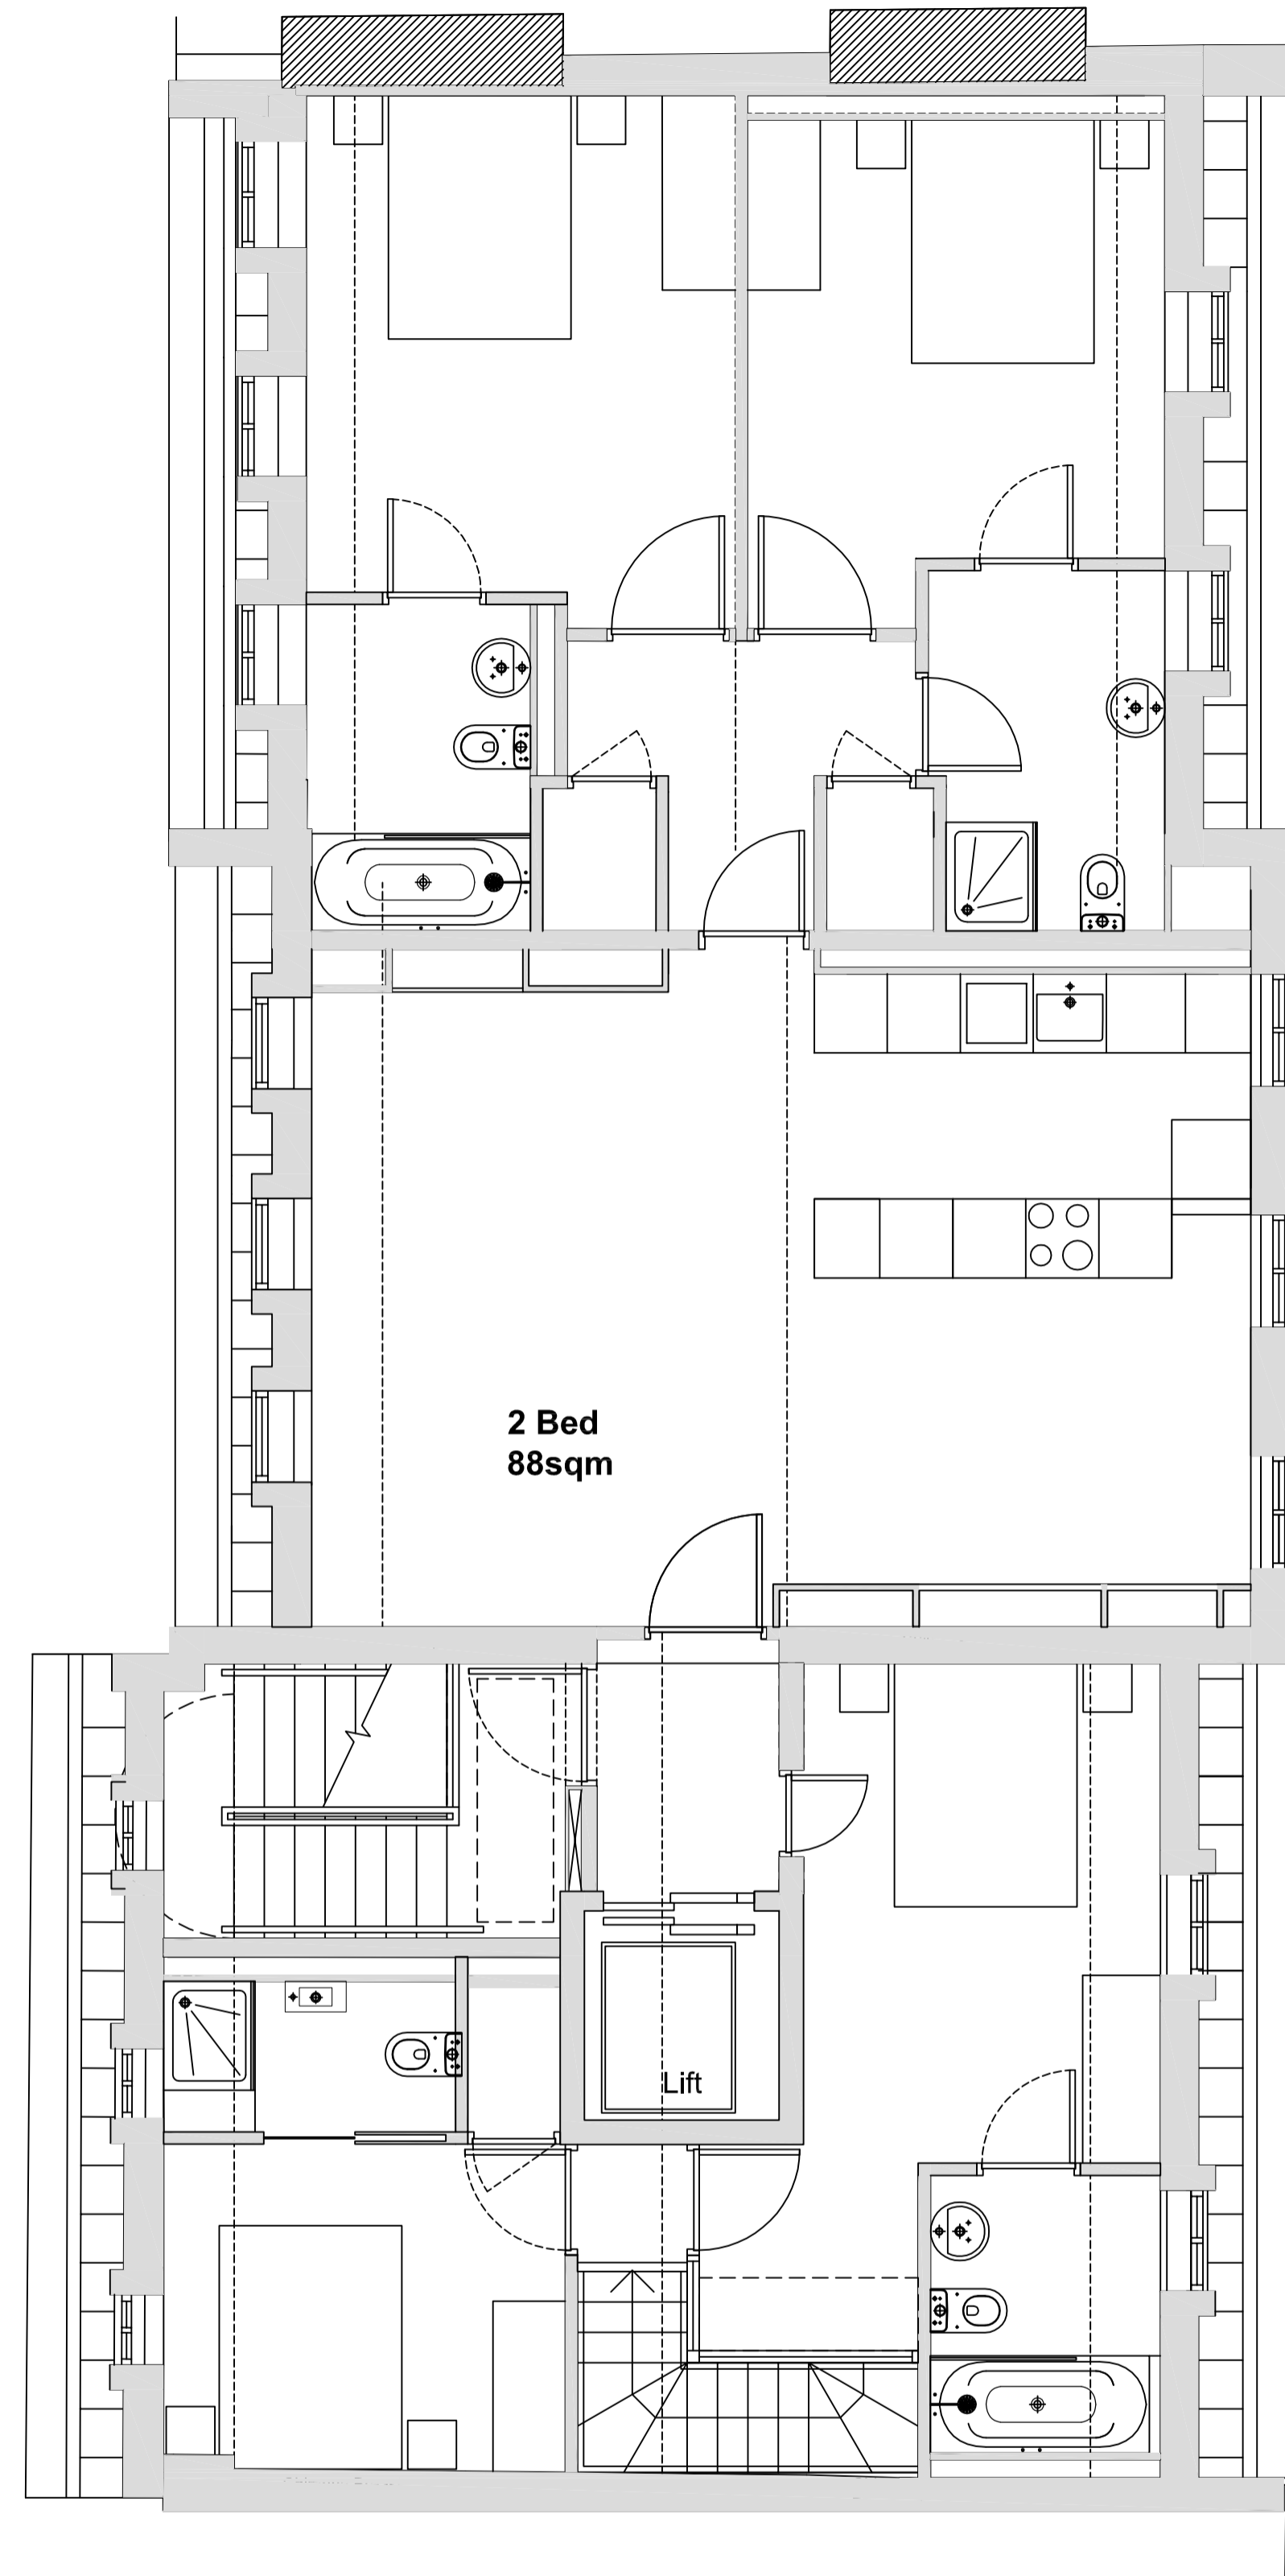


**THIRD FLOOR PLAN**  
Level: 37.110

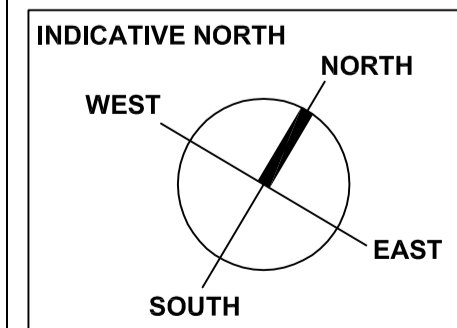

**FOURTH FLOOR PLAN**  
Level: 40.070

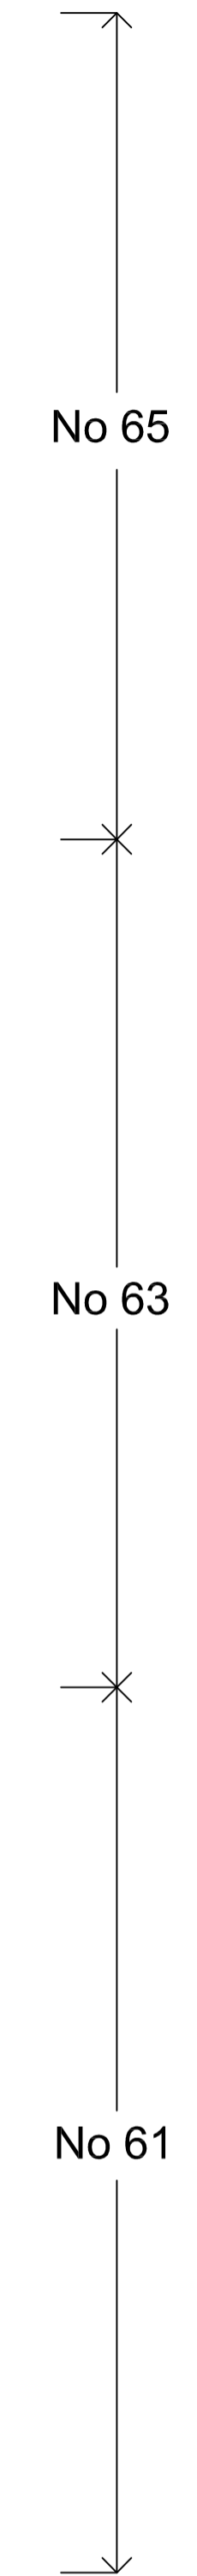

JOB TITLE Merchant Land Investment Ltd 61, 63, 65 Charlotte Street London W1T 4PF		JOB NO. <b>249</b>	DRWG. TITLE PROPOSED: THIRD & FOURTH FLOOR PLAN DRWG. NO. <b>249 / PD / 205</b> (A1 ORIGINAL FORMAT)	STATUS PLANNING
A   24/03/16 B   04/04/16			REV: <b>B</b> SCALE: 1:50@A1 1:100@A3	DATE: 12/02/16
Studiodownie ARCHITECTS LLP		TEL: +44 (0) 20 7290 7766 info@studiodownie.com	All dimensions to be checked on site by the Contractor and confirmed with the Architect prior to construction. Do not scale off this drawing.	Drawn by: FG