


A

B

C

D

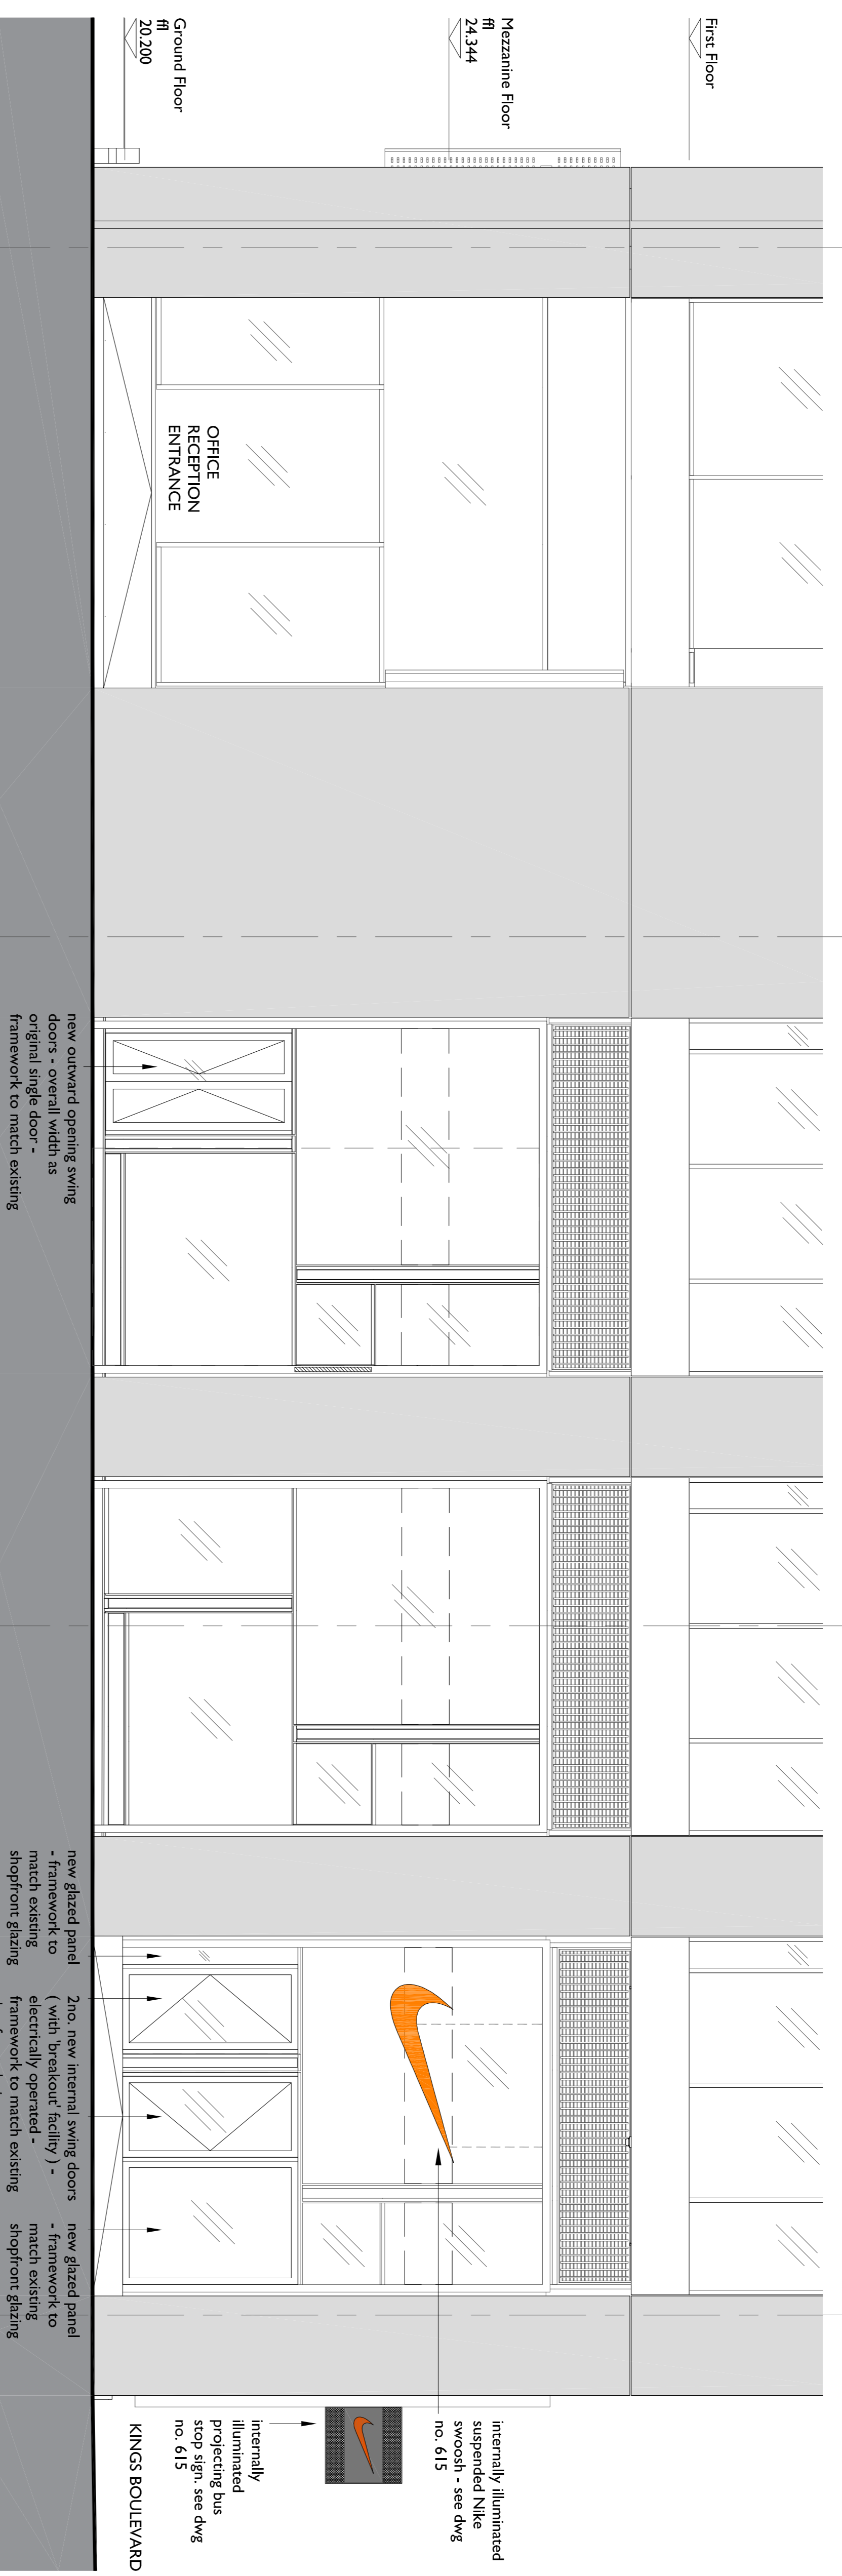

PROPOSED ELEVATION A (SOUTH ELEVATION)

1


2

3

4



5

EXTENT OF NIKE UNIT

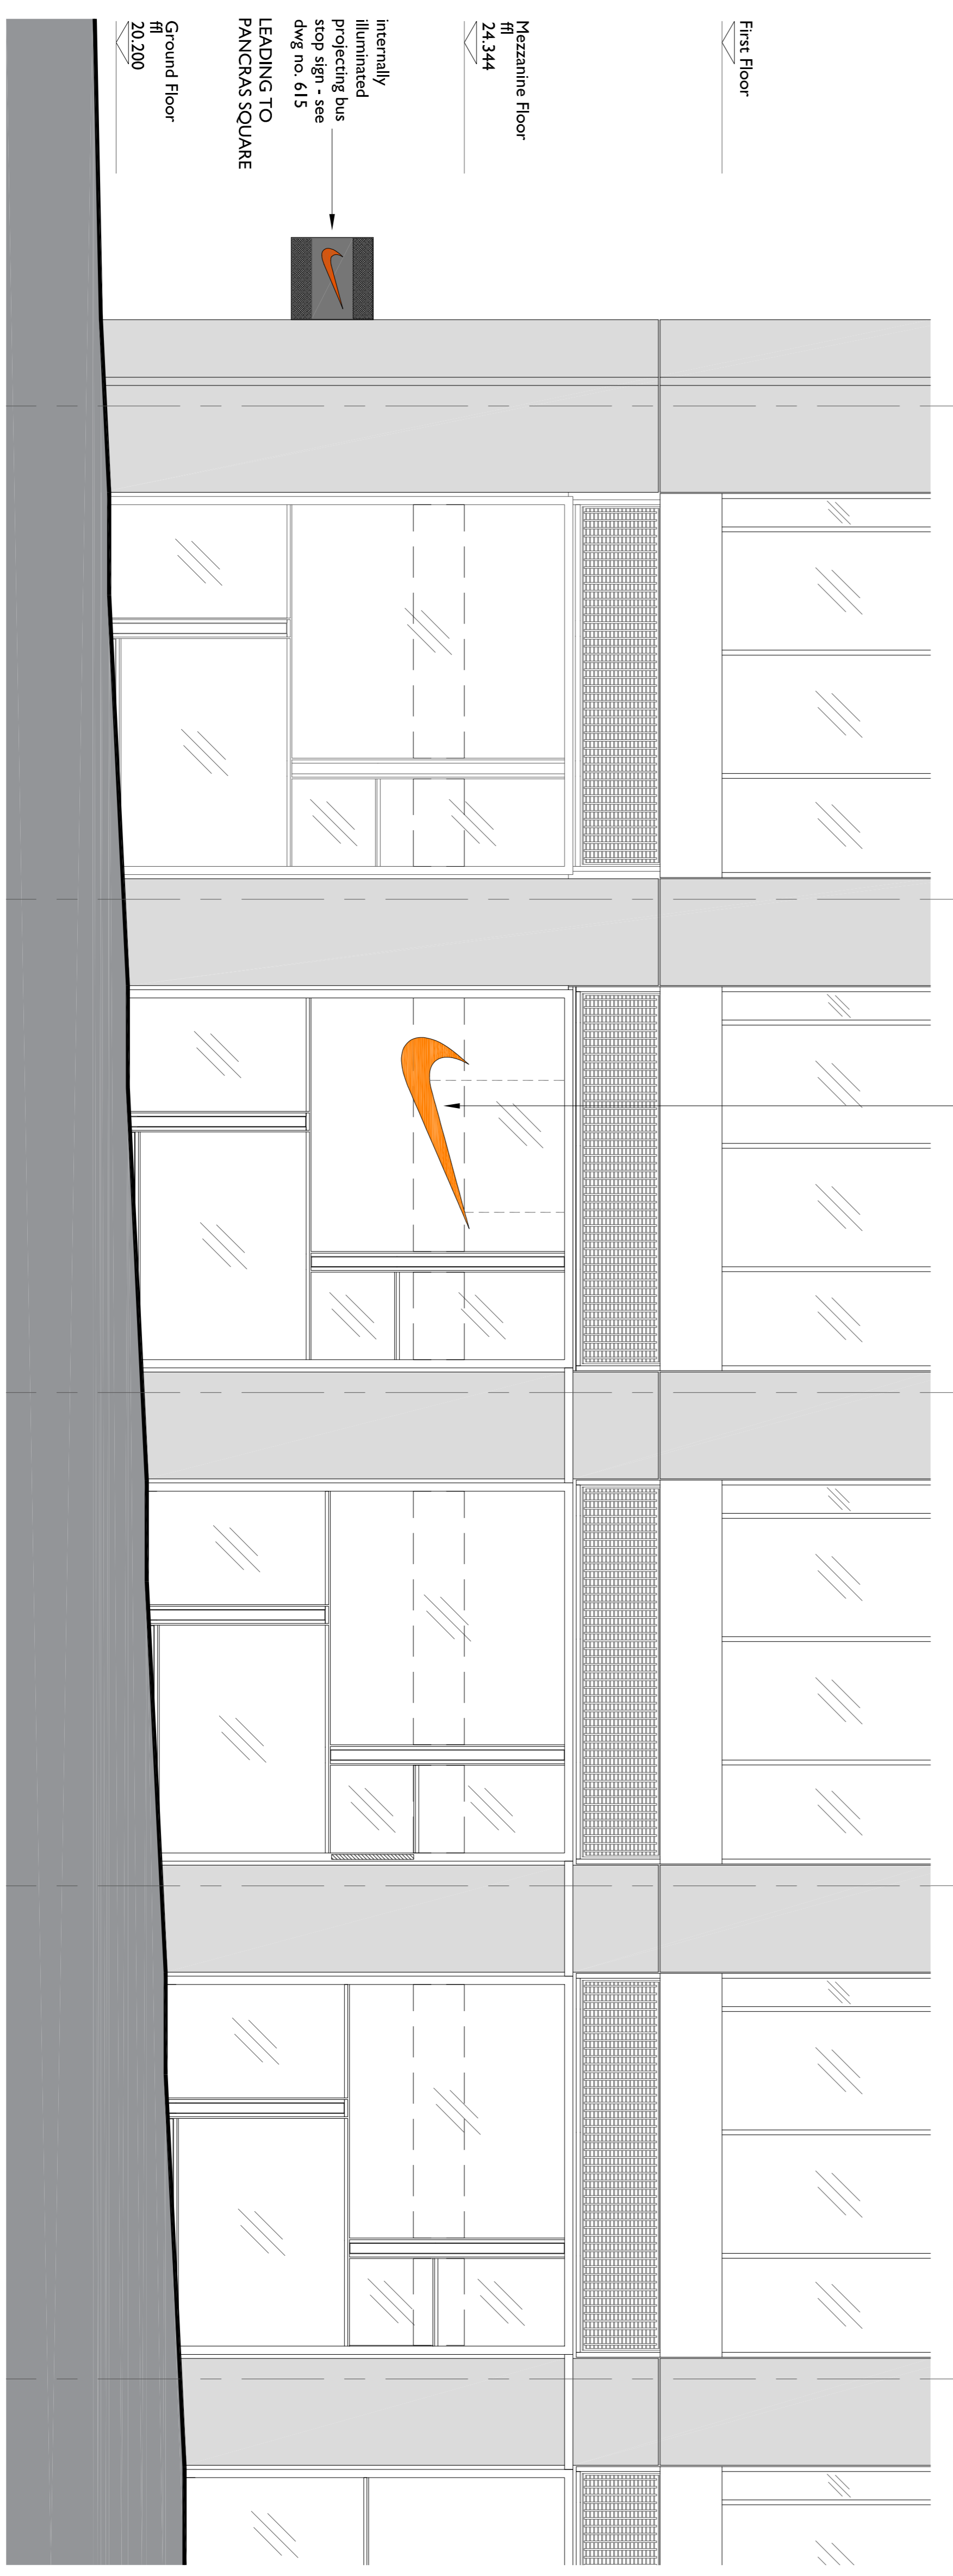


PROPOSED ELEVATION B (EAST ELEVATION)

THESE NOTES ARE IMPORTANT
 If you are in any doubt about something - ASK
 This drawing must be read in conjunction with all necessary architectural, structural, services drawings and scope of works
 This drawing is copyright protected and unless specifically agreed with Markwick Architects can only be used for the project noted in the title box below.

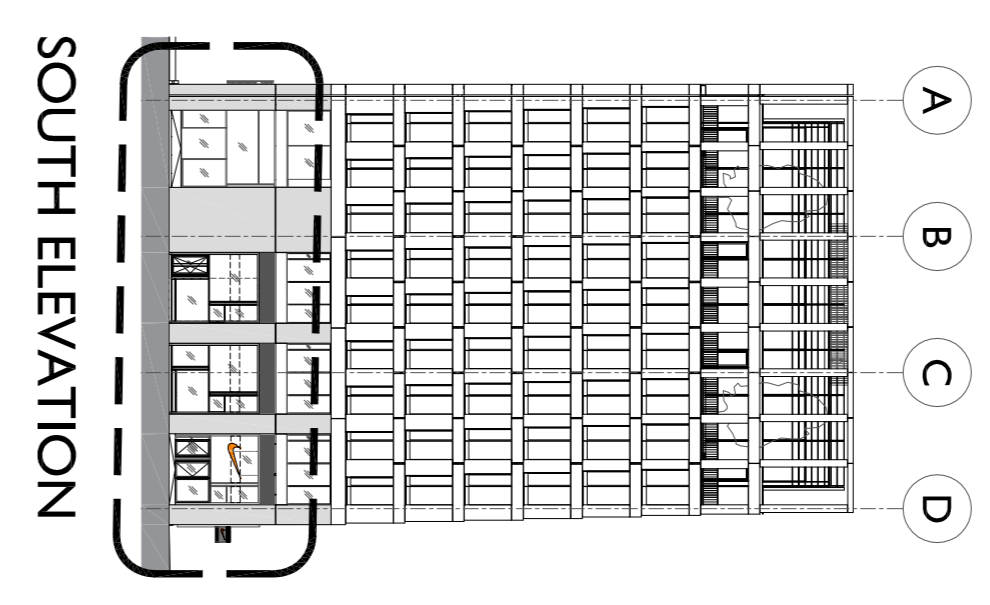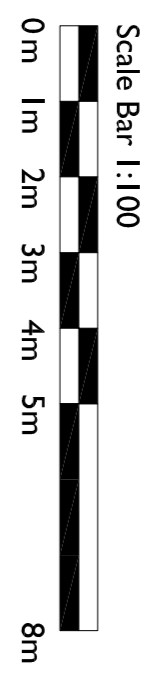

SOUTH ELEVATION

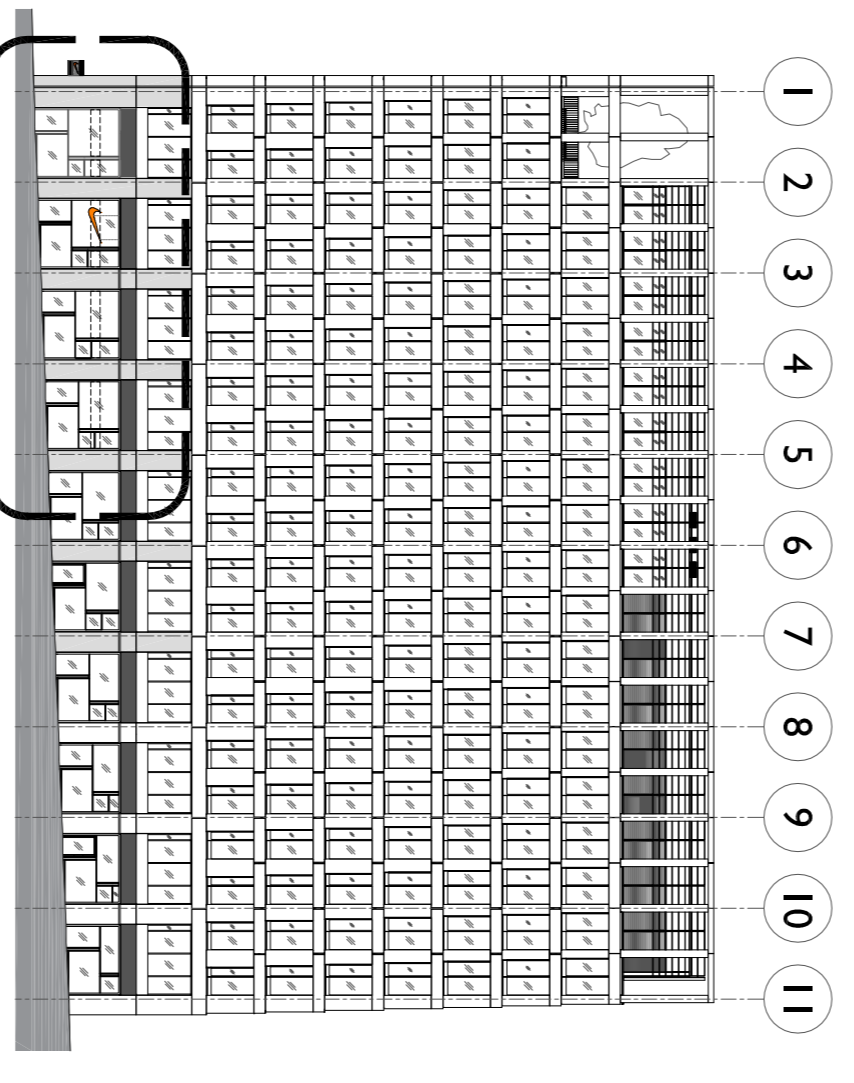

EAST ELEVATION

ISSUED FOR PLANNING 150416 LS TC
 REV. DESCRIPTION DATE DRN CHKD.
M A R K W I C K
A R C H I T E C T S
 T H E O L D D A I R Y
 5 1 A S T . P E T E R S S T R E E T
 S O U T H C R O Y D O N S U R E Y C R 2 7 D G
 T E L E P H O N E 0 3 0 8 6 8 6 2 9 5 5
 E - M A I L m@m@markwickarchitects.co.uk

CLIENT
Nike
 PROJECT
 Unit 1 - No. 2 Pancras Square
 Kings Boulevard, London N1C 4AG
 DRAWING TITLE
 Proposed Elevations

DATE SCALE
 April 2016 1:100 @ A1
 DRAWING NUMBER DRAWING REVISION
 1522 / P / 611 *
 DRAWN BY CHECKED BY
 LS TC