



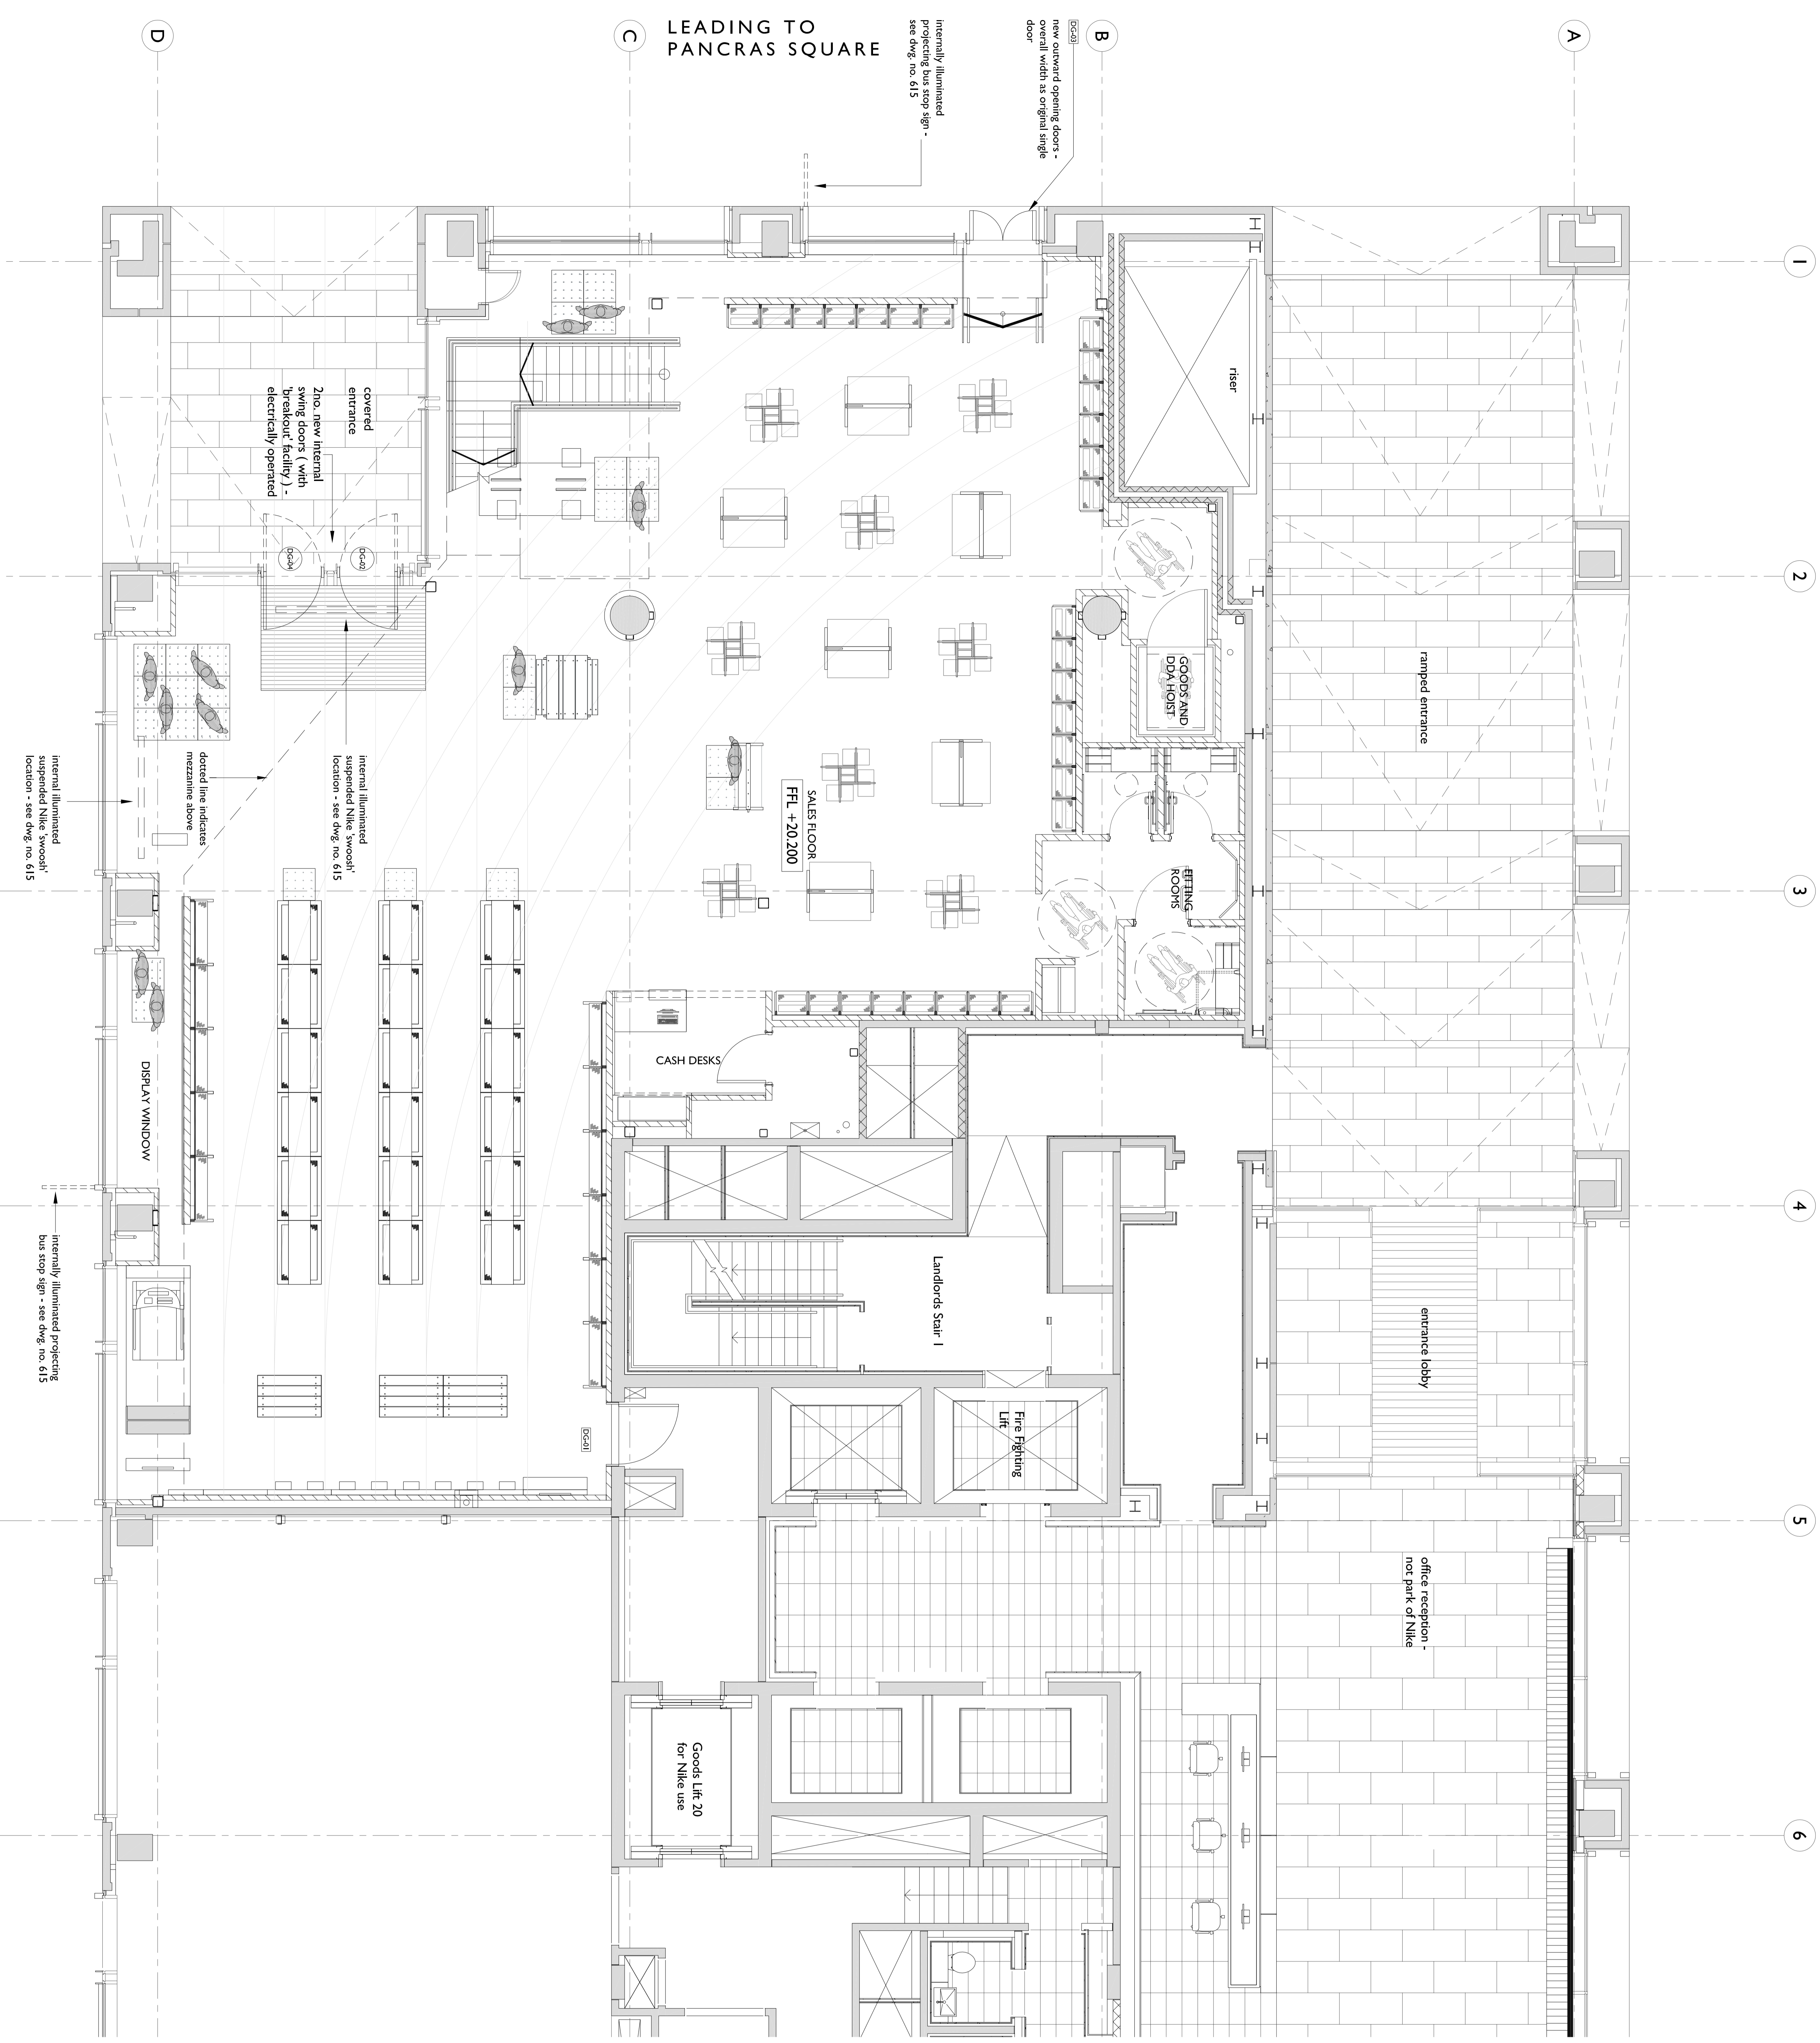

**THESE NOTES ARE IMPORTANT**  
 If you are in any doubt about something -  
 ASK  
 This drawing must be read in conjunction  
 with all necessary architectural,  
 structural, services, drawings and scope  
 of works  
 This drawing is copyright protected and  
 unless specifically agreed with Parfawk  
 Architects can only be used for the  
 project noted in the title box below.

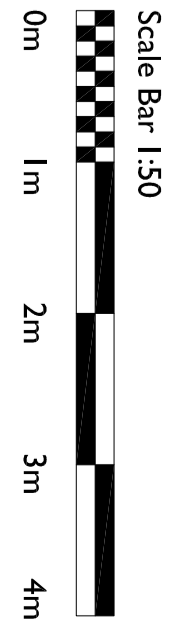

**LEADING TO PANCRAS SQUARE**

**KINGS BOULEVARD**

\* BOARD/PLANNING 150416 LS TH  
 REV DESCRIPTION DATE DRN CHD  
**M A R K W I C K**  
**A R C H I T E C T S**  
 T H E O L D D A I R Y  
 514 S T . P E T E R S S T R E E T  
 S O U T H C O V E N T R Y S U R R E Y C R 2 7 0 G  
 T E L E P H O N E 0 2 0 8 4 8 6 4 2 9 3 3  
 E M A I L m@oldairystreet.co.uk  
 CLIENT Nike  
 PROJECT Unit 1 - No. 2 Pancras Square  
 King's Boulevard, London N1C 4AG  
 DRAWING TITLE Proposed Ground Floor Plan  
 DATE April 2016 SCALE 1:50 @A0  
 DRAWING NUMBER 1522 / P / 617 DRAWING PERSON \*  
 DRAWN BY LS CHECKED BY TC