




BASEMENT PLAN (EXISTING)

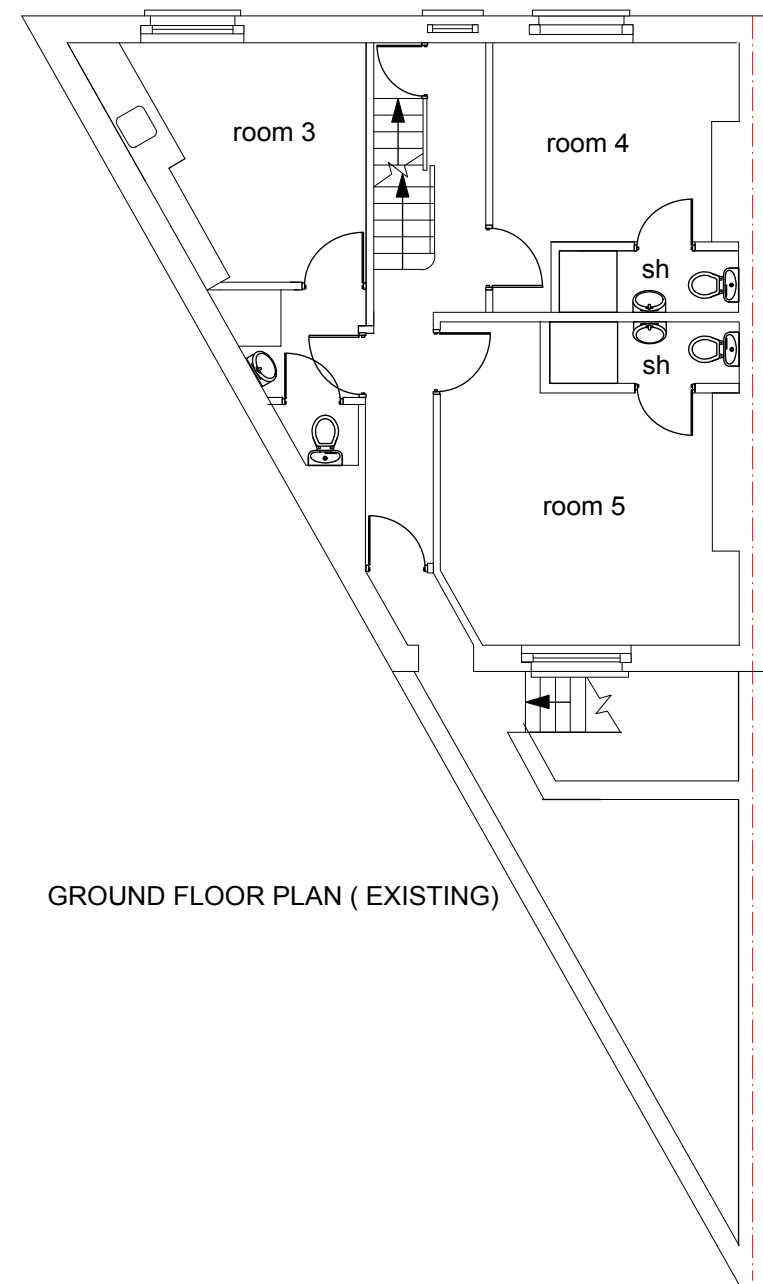



GROUND FLOOR PLAN (EXISTING)

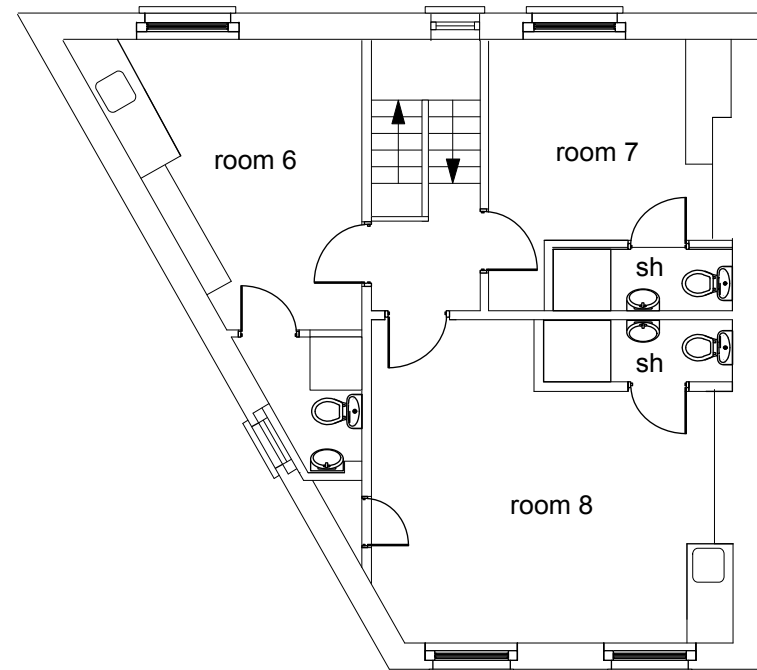

FIRST FLOOR PLAN (EXISTING)

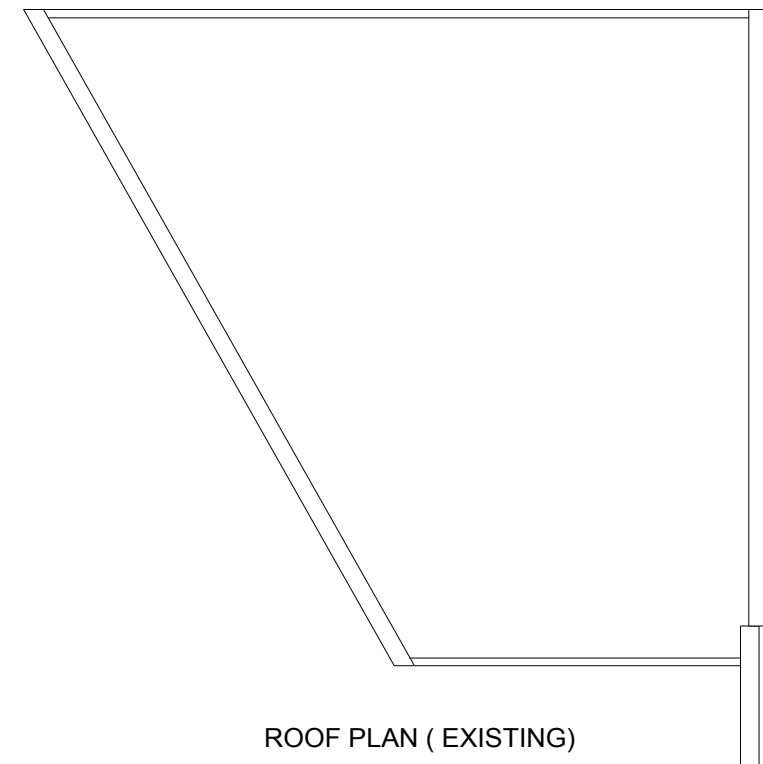

ROOF PLAN (EXISTING)

 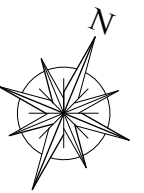

ALTARAS ARCHITECTURE LTD
 41 High Street, Barkway
 Herts SG8 8EA
 Tel : 01763 848952
 Email : dolores@altarasarchitecture.co.uk

32 -34 SWINTON STREET
 London WC1X 9NX
 EXISTING FLOOR PLANS NO 34

Drawn by: DA
 Checked by: DA
 Scale: 1:100@A3
 Date: MAY 2015
 Drawing No: MF/SW/P03