


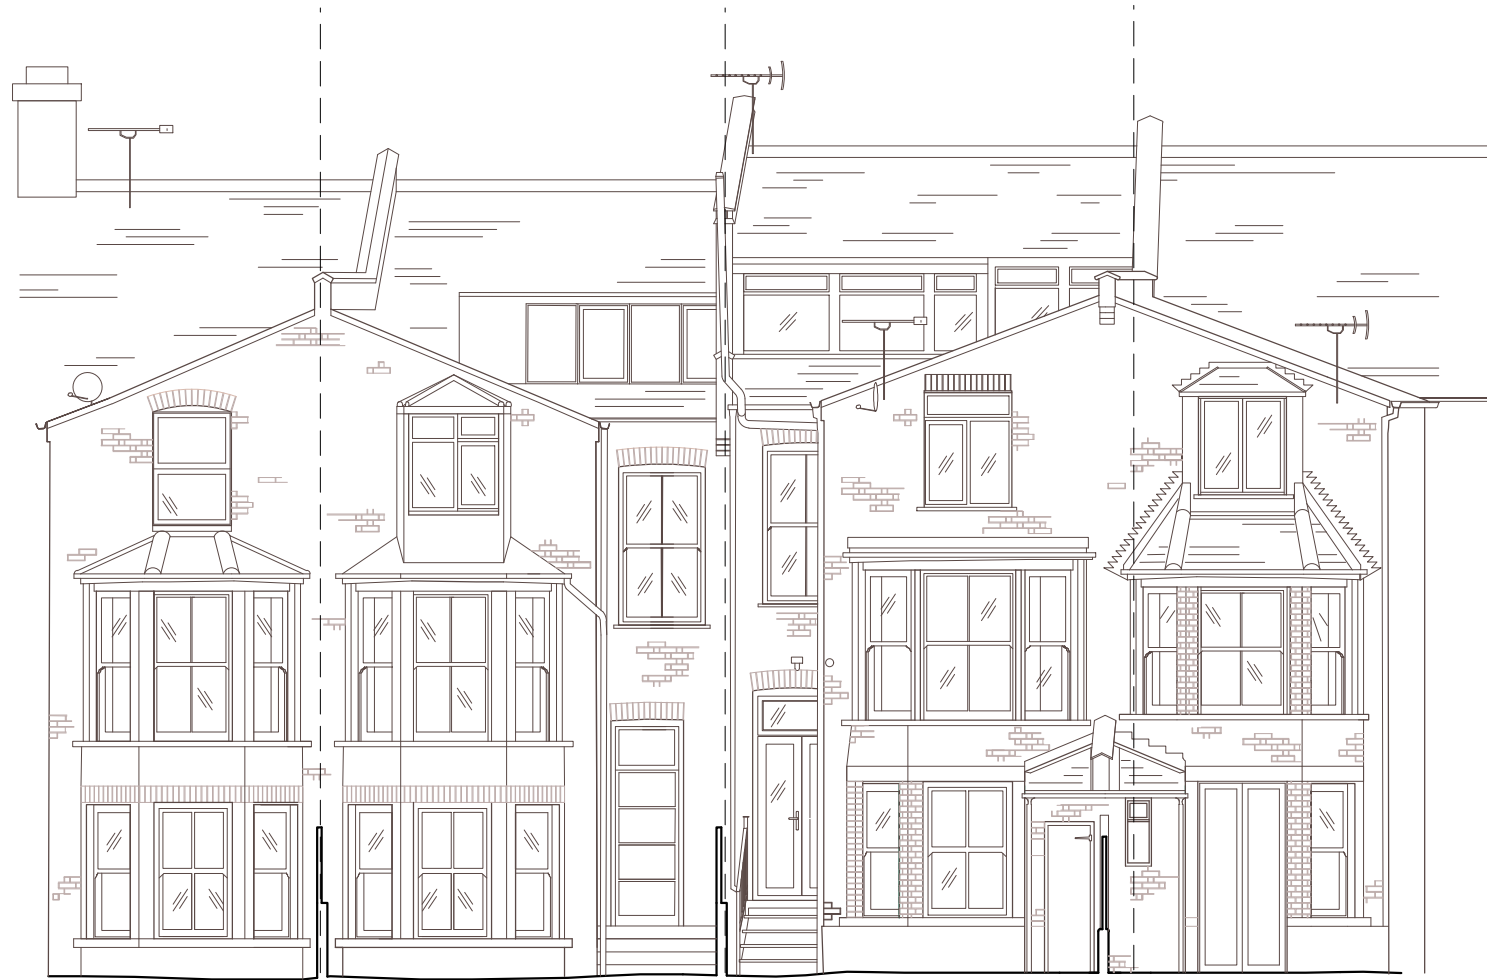

25 Holmdale Road

Existing Holmdale Road elevation




21 Holmdale Road

23 Holmdale Road

25 Holmdale Road

27 Holmdale Road

Existing Holmdale Road rear elevation

 

/ 06/04/16 Planning
 rev date amendment
 project 25 Holmdale Road

scale 1:100 @ A3

drawing Existing Elevations

drawing no. PL - 201_202

Paul+O Architects Ltd
 Unit 8, 73 Maygrove Road
 NW6 2EG
 t/f +44 020 7604 3818
 www.paul-o-architects.com