



This drawing is the property of Brian O'Reilly Architects. It is not to be used, copied, or reproduced in any form without the written consent of Brian O'Reilly Architects. Do NOT scale from these drawings.

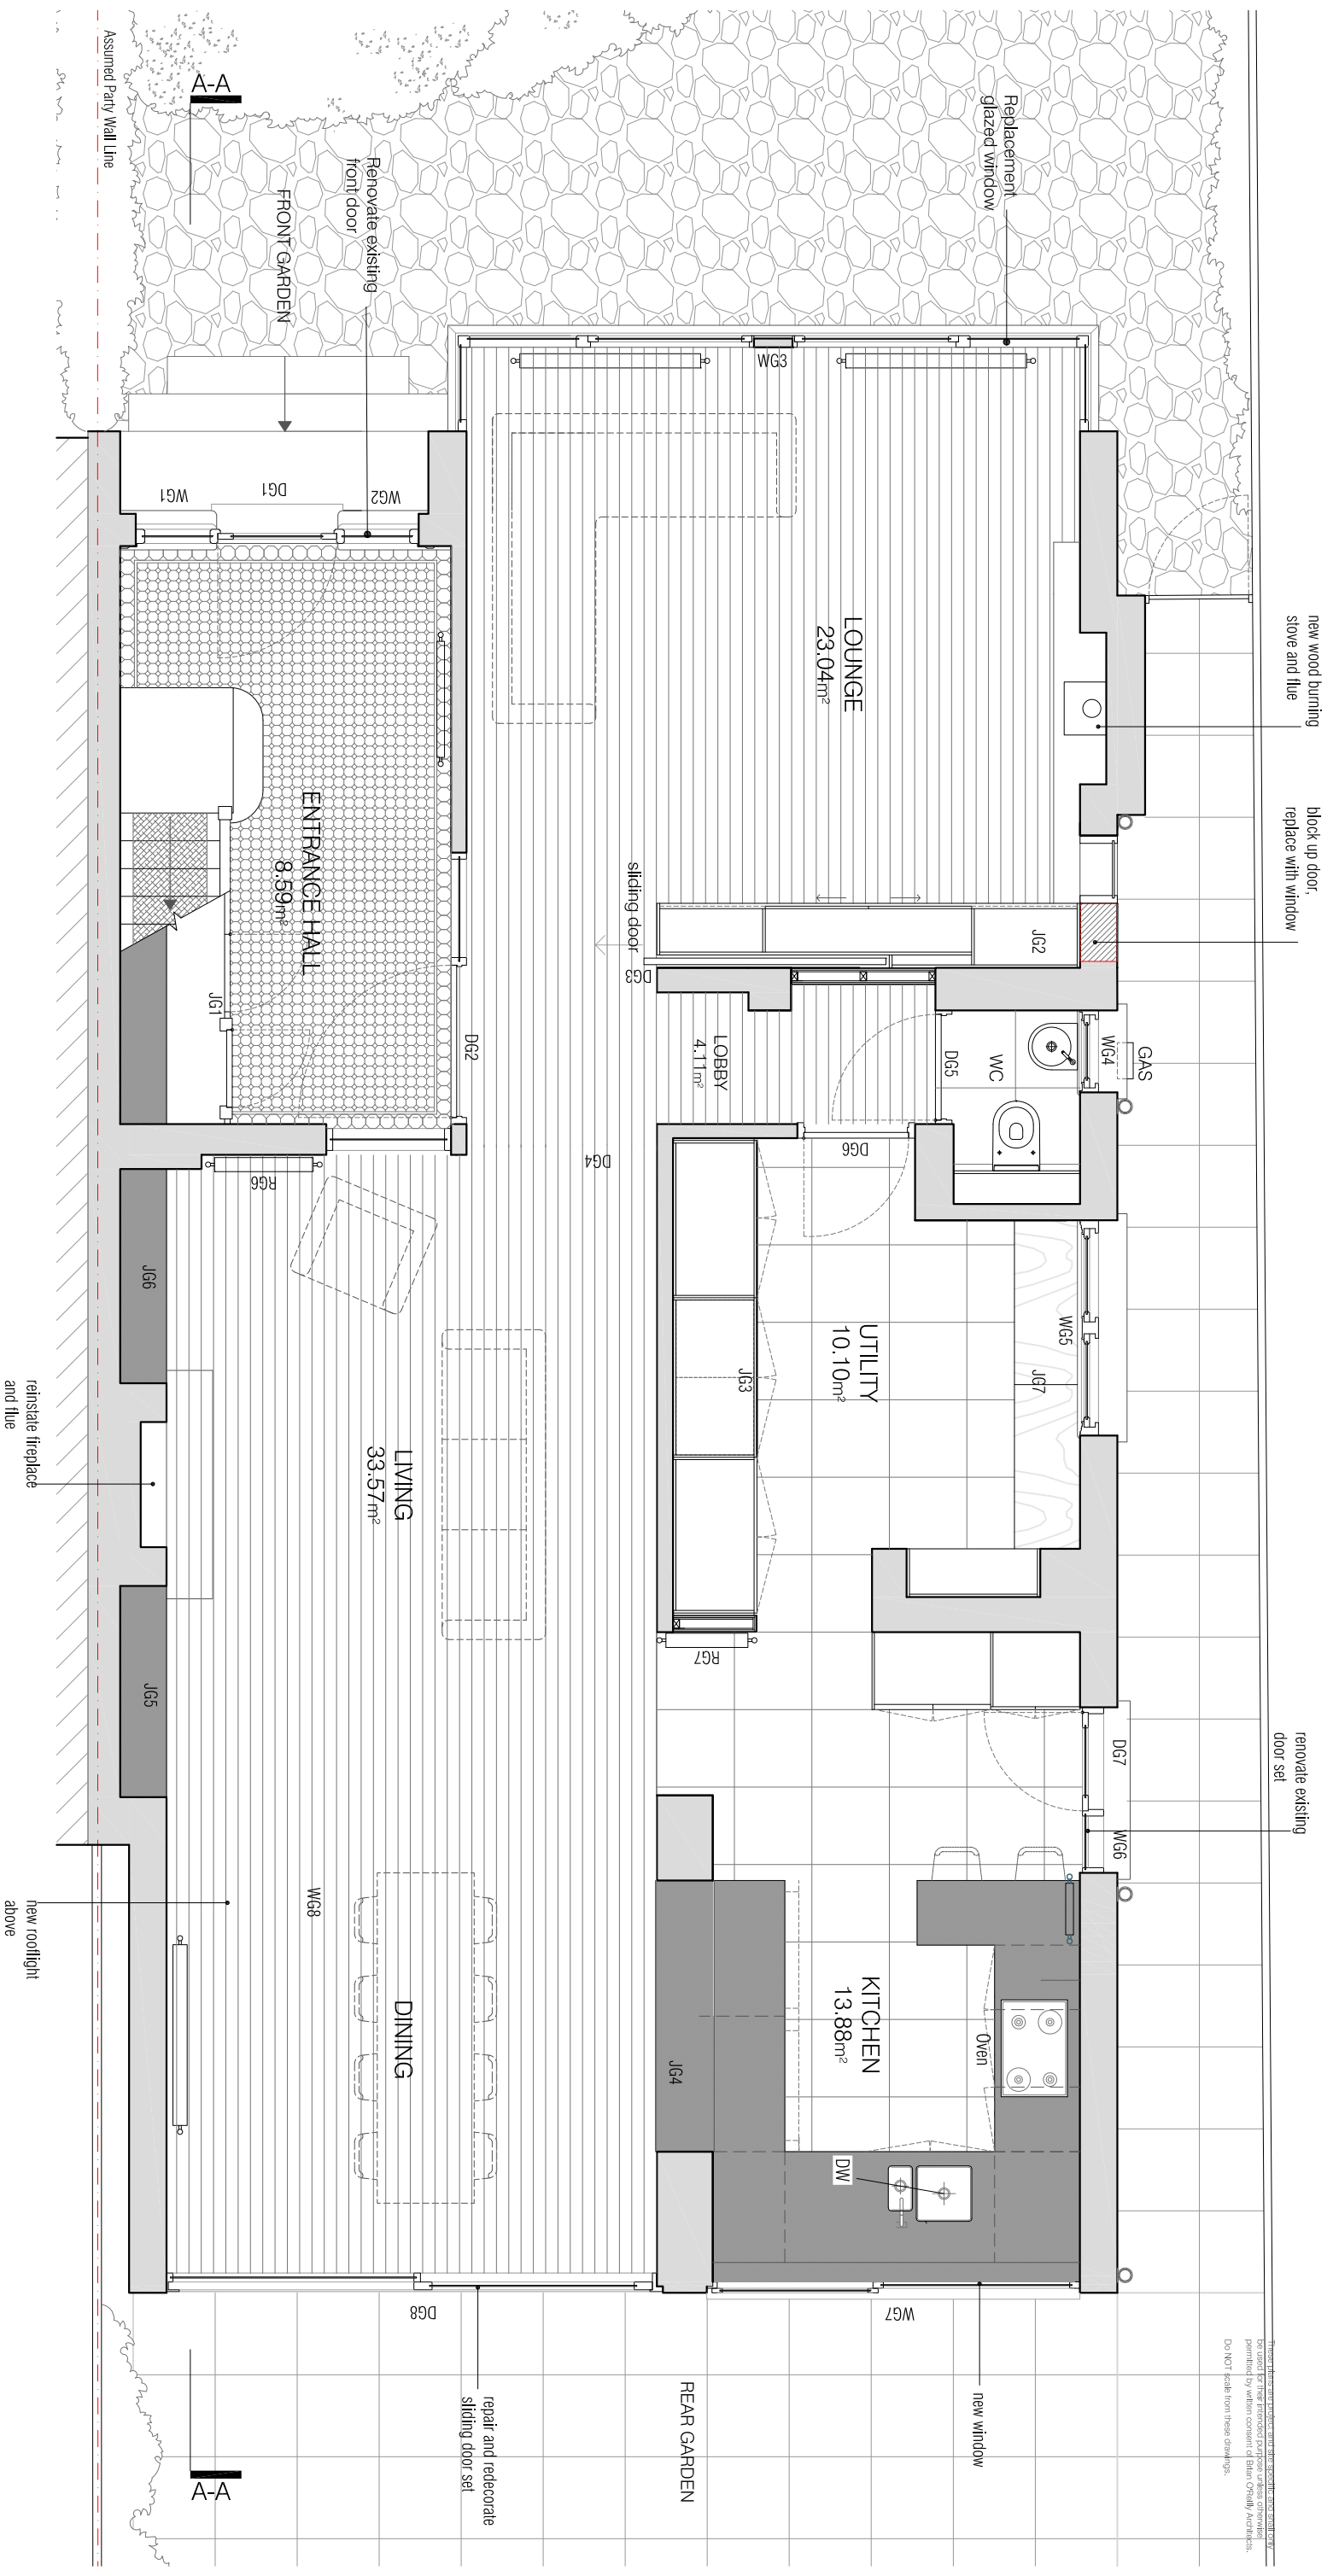

01 PROPOSED GROUND FLOOR PLAN
scale 1:50

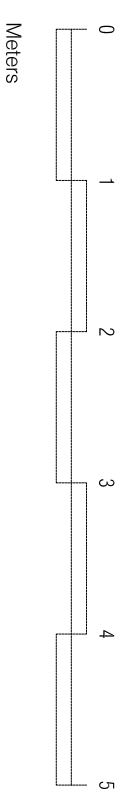

Existing Wall
New Wall

project
16 BROOKFIELD PARK
NW5 1ER
drawn by
PROPOSED GROUND
FLOOR PLAN
number
411-101-P
scale
1:50@A3
date
30.03.2016
revised
PLANNING/A
BRIAN O'REILLY ARCHITECTS
31 Oval Road, LONDON, NW1 7EA
Tel: +44 (0)20 7267 1184
www.brianoreillyarchitects.com
mail@brianoreillyarchitects.com