


Reinstate Chimney

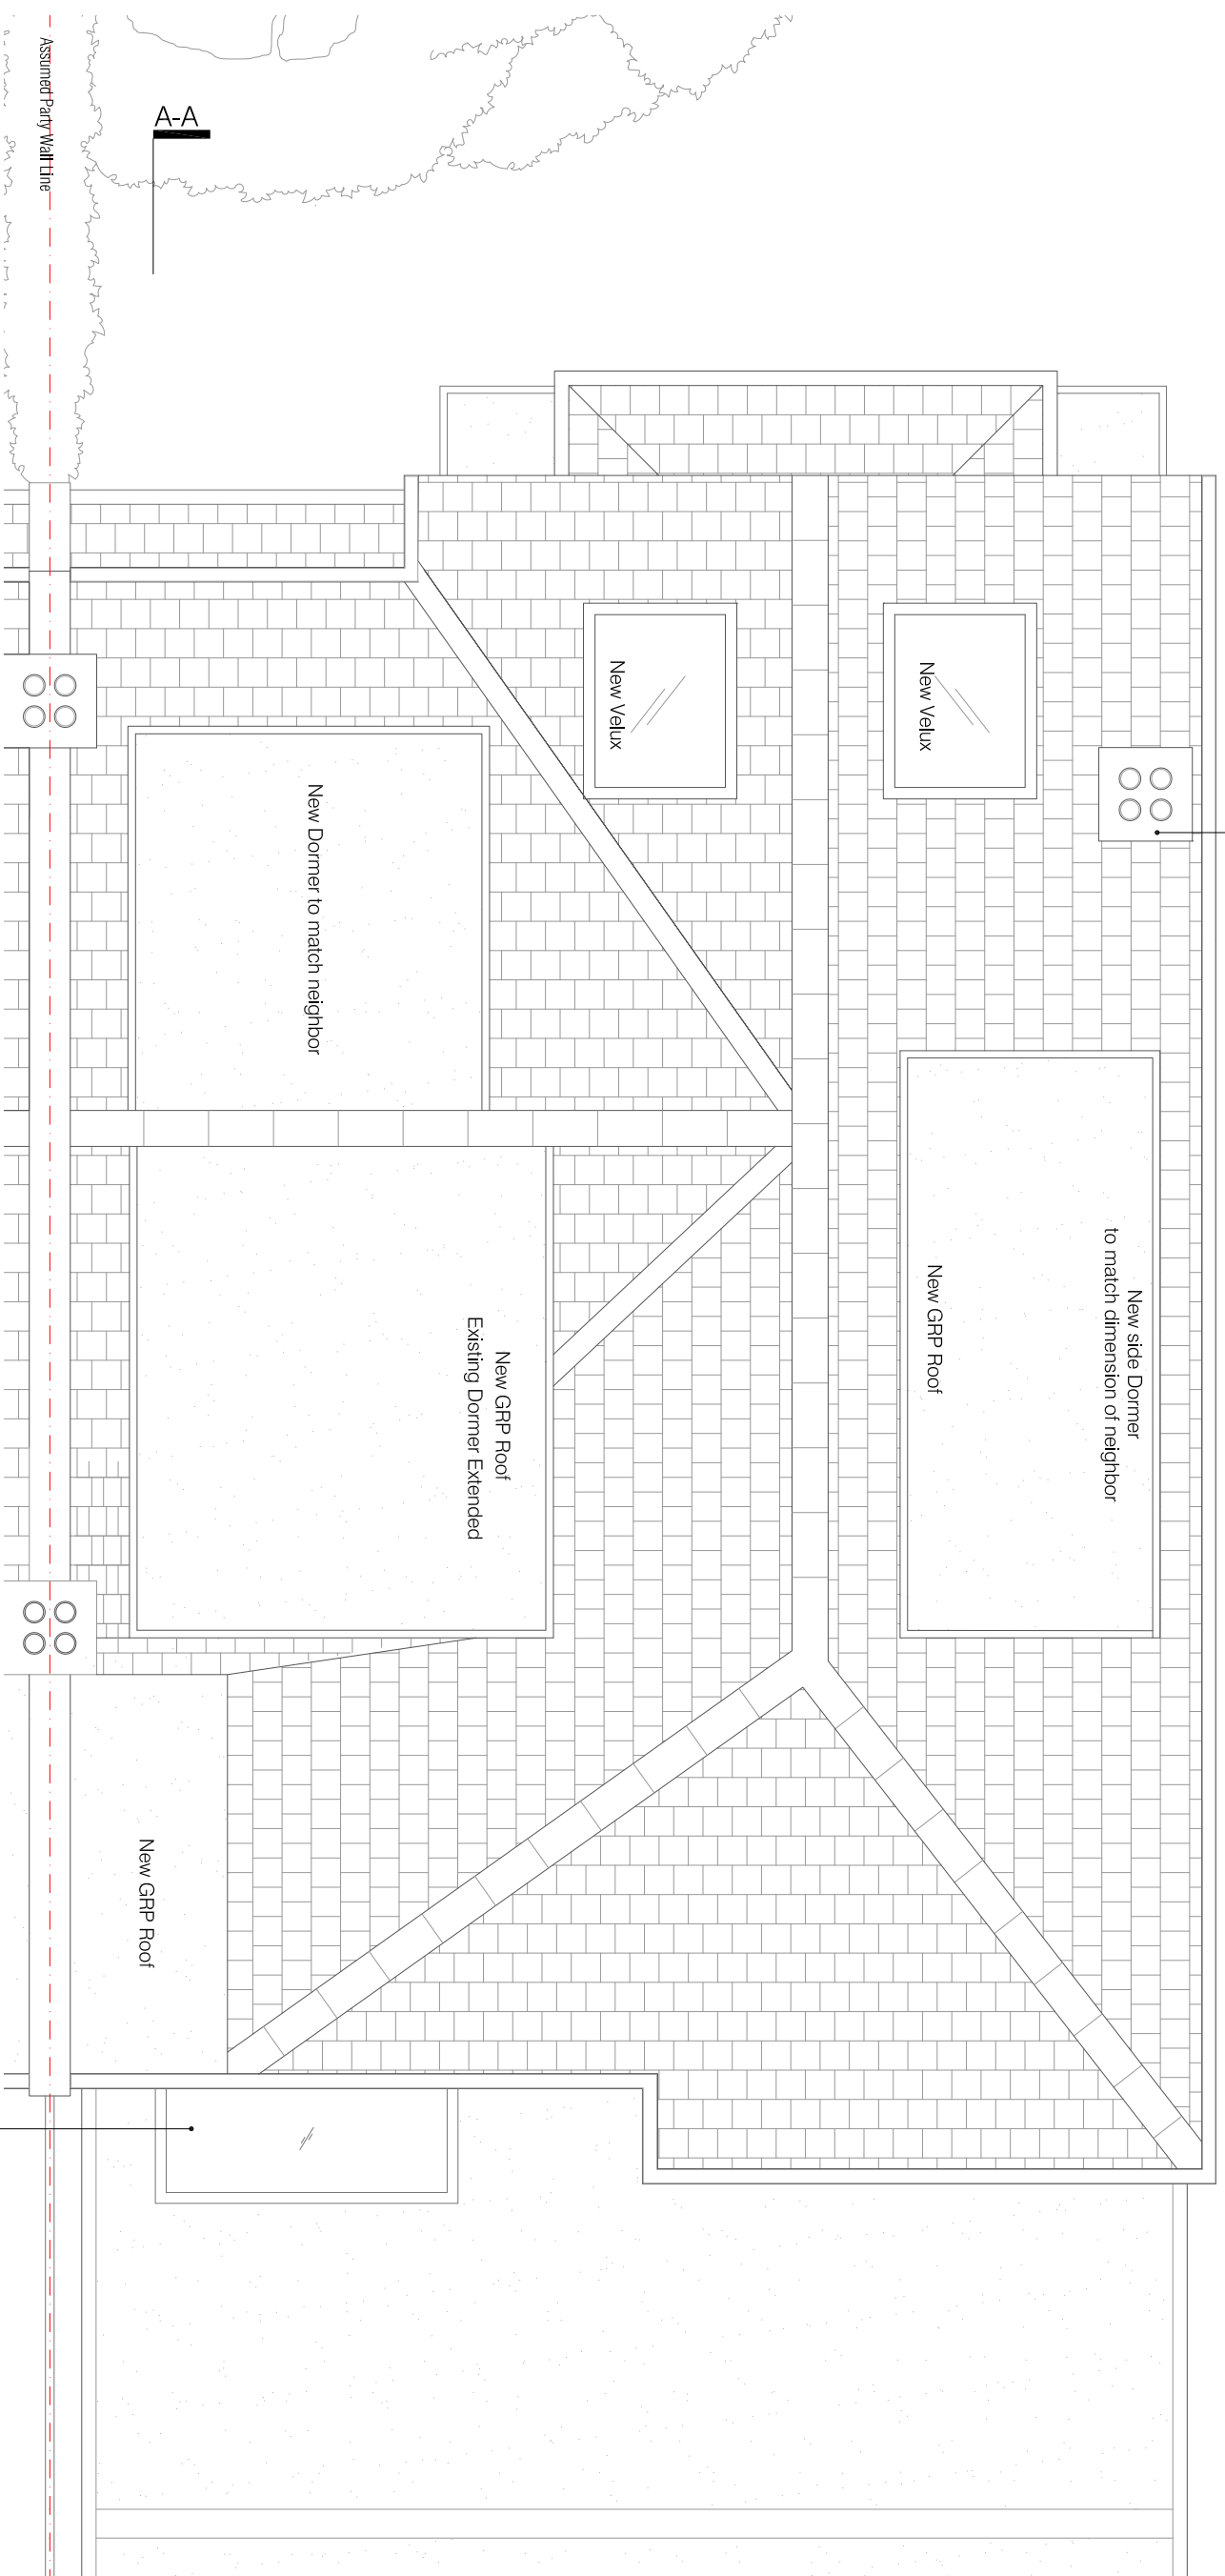

A-A

01 PROPOSED ROOF PLAN
scale 1:50

