
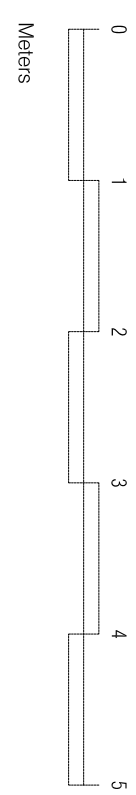


01 PROPOSED SECOND FLOOR PLAN
 scale 1:50

 

Existing Wall New Wall

project
16 BROOKFIELD PARK
NW5 1ER

drawn by
PROPOSED SECOND FLOOR PLAN REVISION C

number date
411-103-P 15.04.2016

scale revision
 1:50@A3 PLANNING/C

BRIAN O'REILLY ARCHITECTS
 31 Oval Road, LONDON, NW1 7EA
 Tel: +44 (0)20 7267 1184
 www.brianoreillyarchitects.com
 email@brianoreillyarchitects.com