




01 PLAN  
SCALE: 1:20

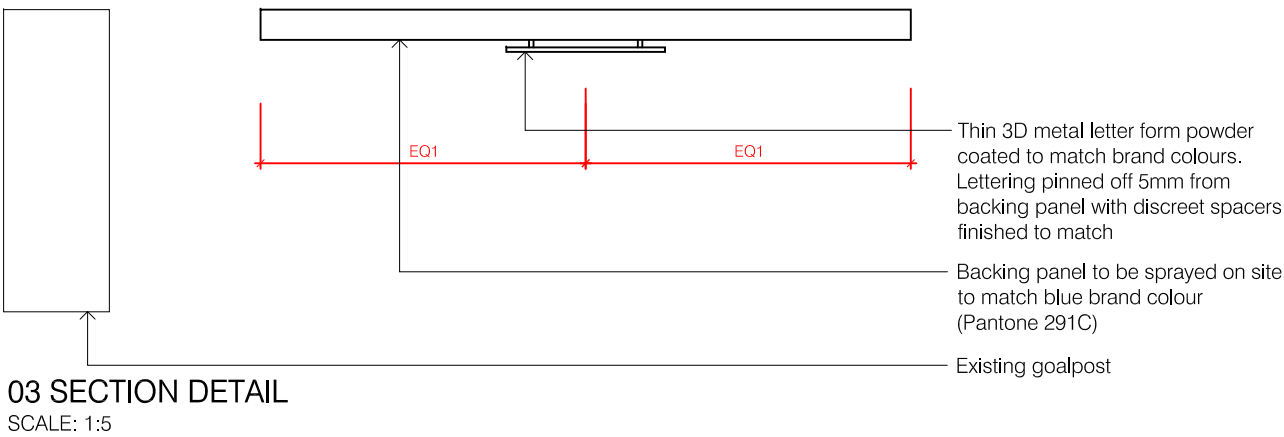


03 SECTION DETAIL  
SCALE: 1:5

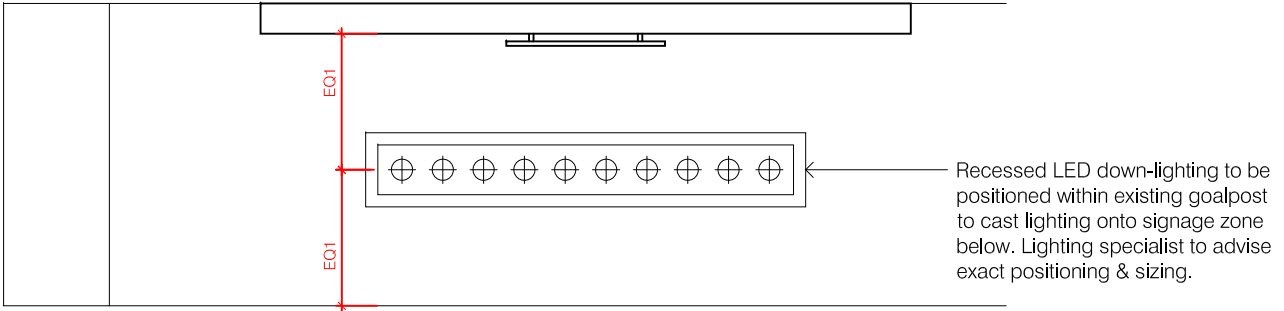

04 SECTION DETAIL - REFLECTED CEILING PLAN  
SCALE: 1:5

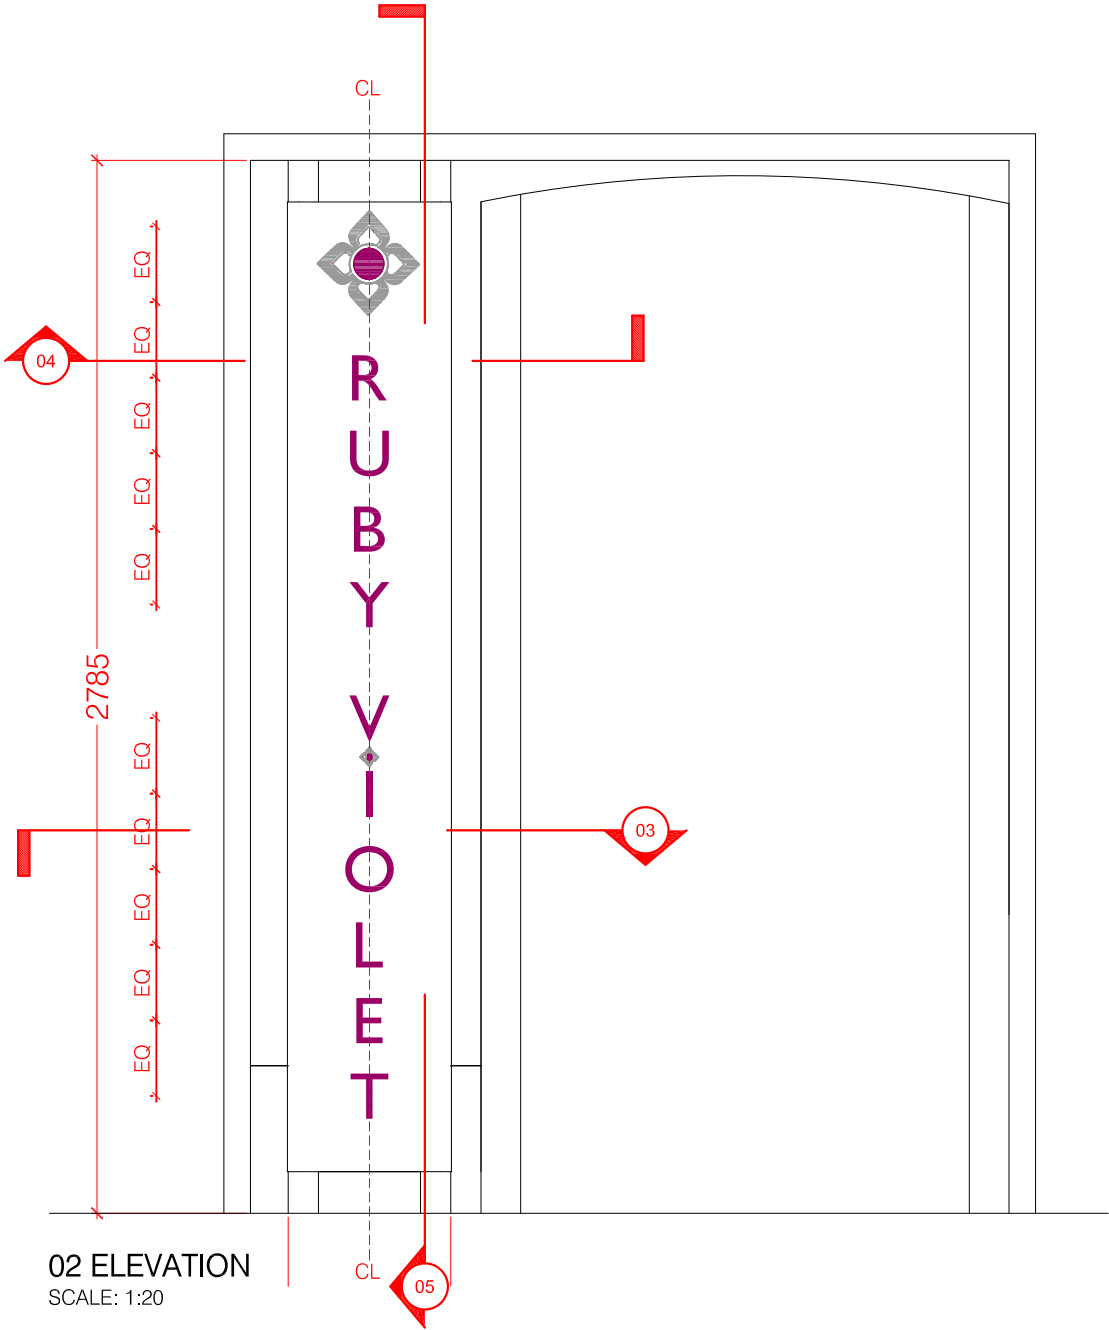

02 ELEVATION  
SCALE: 1:20

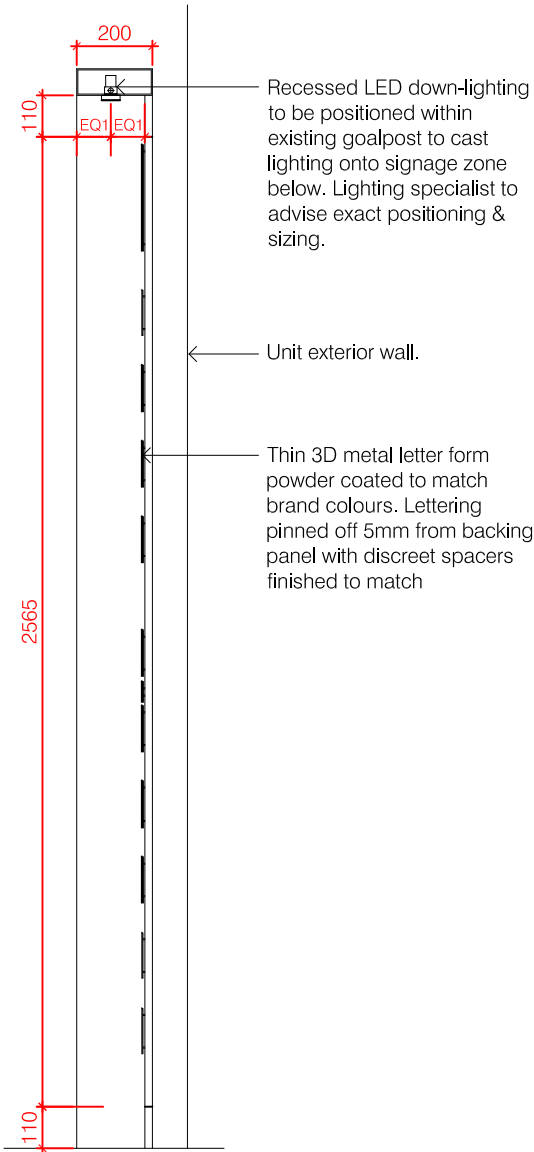

05 SECTION DETAIL  
SCALE: 1:20

Dimensions to be verified on site.  
Use figured dimensions only. Do not work from reduced scale drawings.  
Please refer to scale and sheet size as indicated.

This drawing is the property of @LEONARD DESIGN ARCHITECTS LTD.

Copyright is reserved by them and the drawing is issued on the condition that it is not copied, reproduced, retained or disclosed to any unauthorised person without the prior consent in writing of Leonard Design Architects Ltd. All rights reserved.

DO NOT SCALE

ORIENTATION

LOCATION PLAN

This drawing contains the following model files:

P01	12.04.2016	Planning Amendments	JH	CN
P00	11.03.2016	Form B Submission	CM	CN
Rev.	Date	Revision	By	Checked

leonard design architects

4th floor, Albion House  
5-13 Canal Street  
Nottingham, NG1 7EG, United Kingdom

t. +44 (0) 115 945 0080  
e. office@leonarddesignarchitects.com

Client



Project

RUBY VIOLET, MIDLANDS GOOD  
SHED, KINGS CROSS, LONDON

Drawing Title Project Number 0502  
GA INTERNAL DETAILS  
ENTRANCE GOALPOST SIGNAGE

Comp. File No. Status  
g:\projects\0502 ruby violet\03 working\03.04 sheet files\30 general internal details\0502-rv-lda-a-30045

Drawn by Checked by  
CM CN

Scale @A3 Date  
Various 12:04:16

File Identifier Revision  
0502-RV-LDA-A-30045 P01

Purpose of Issue

FORM B

Workflow Status

DEVELOPED DESIGN