




1 ELEVATION GG1  
scale 1:25

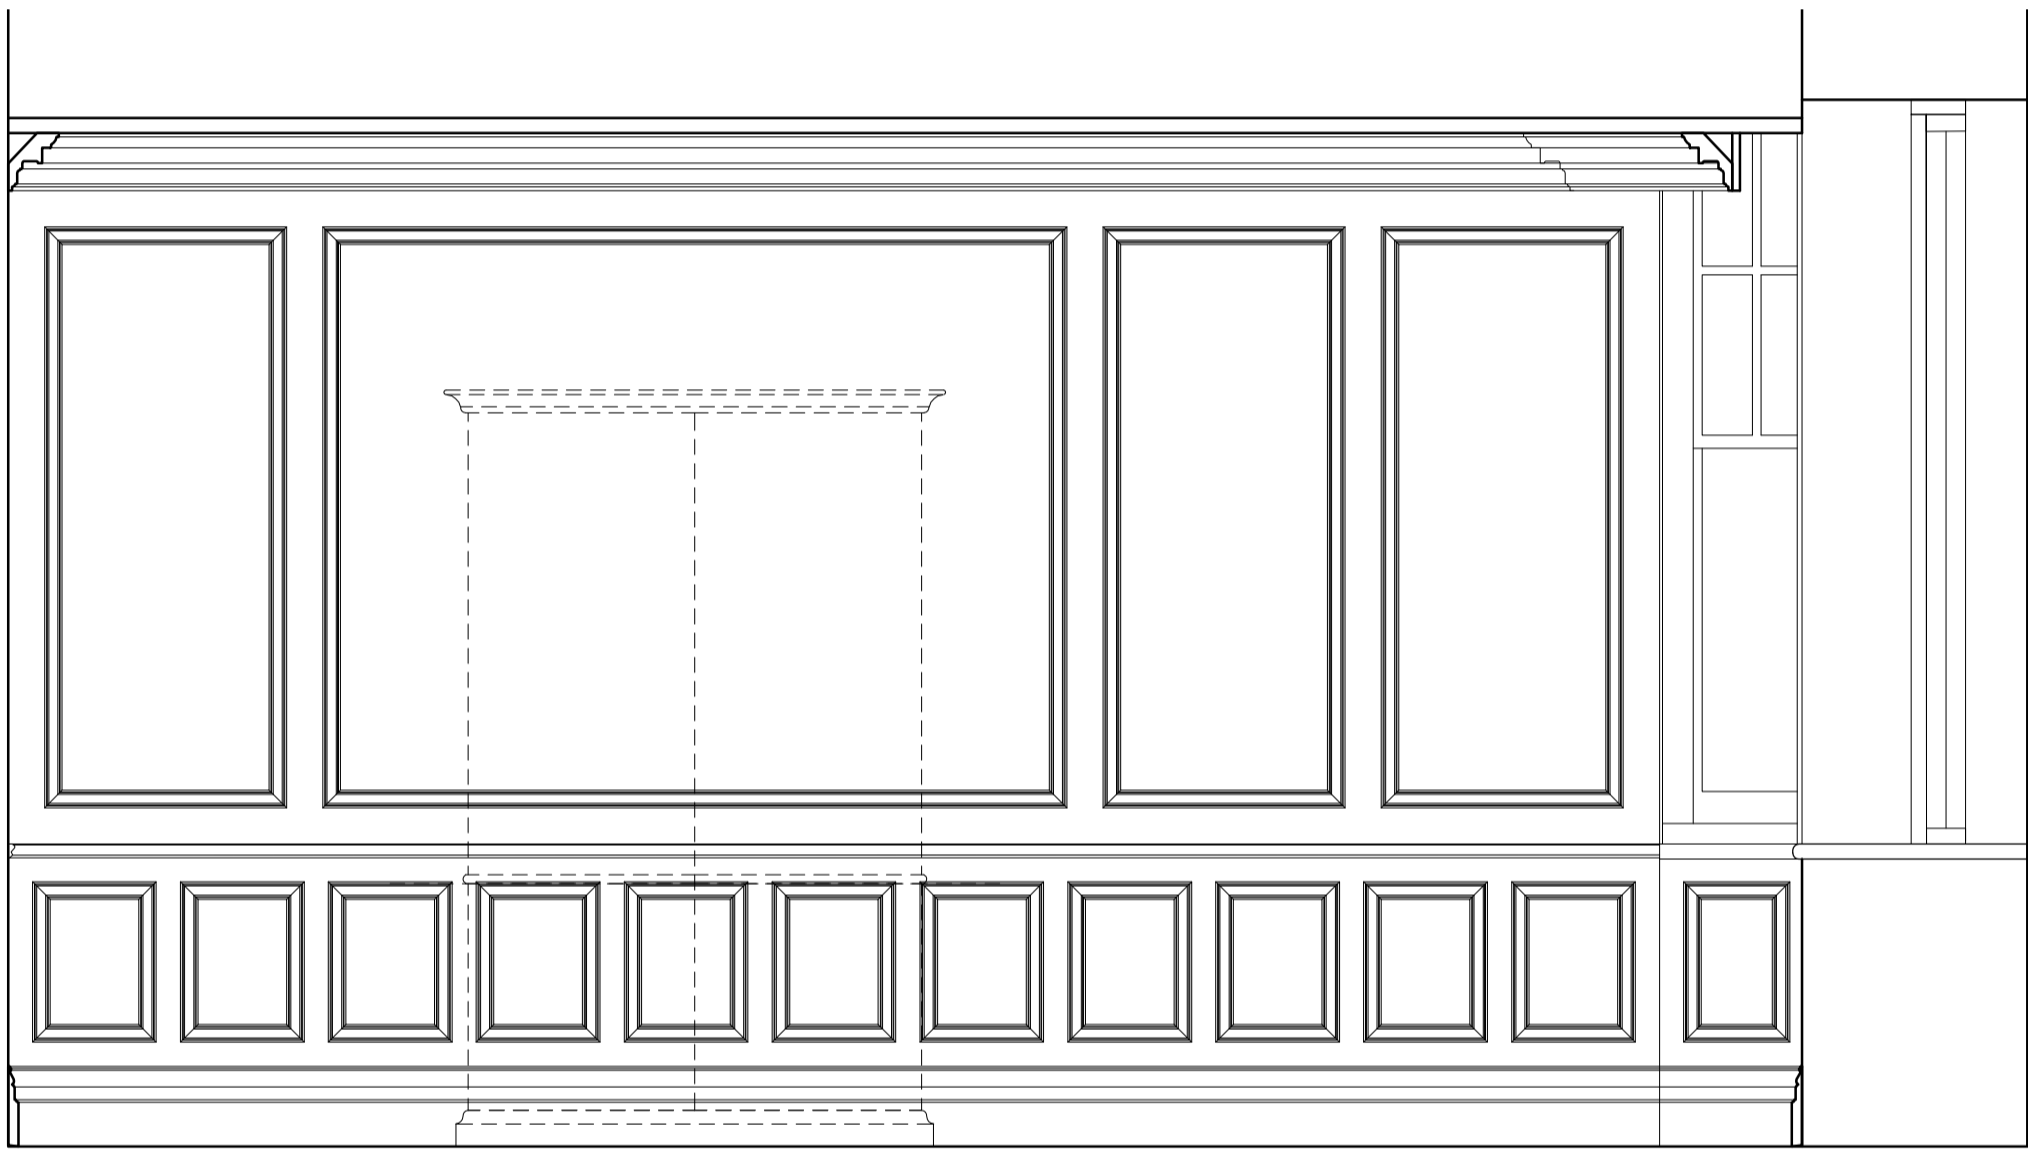


3 ELEVATION GG3  
scale 1:25

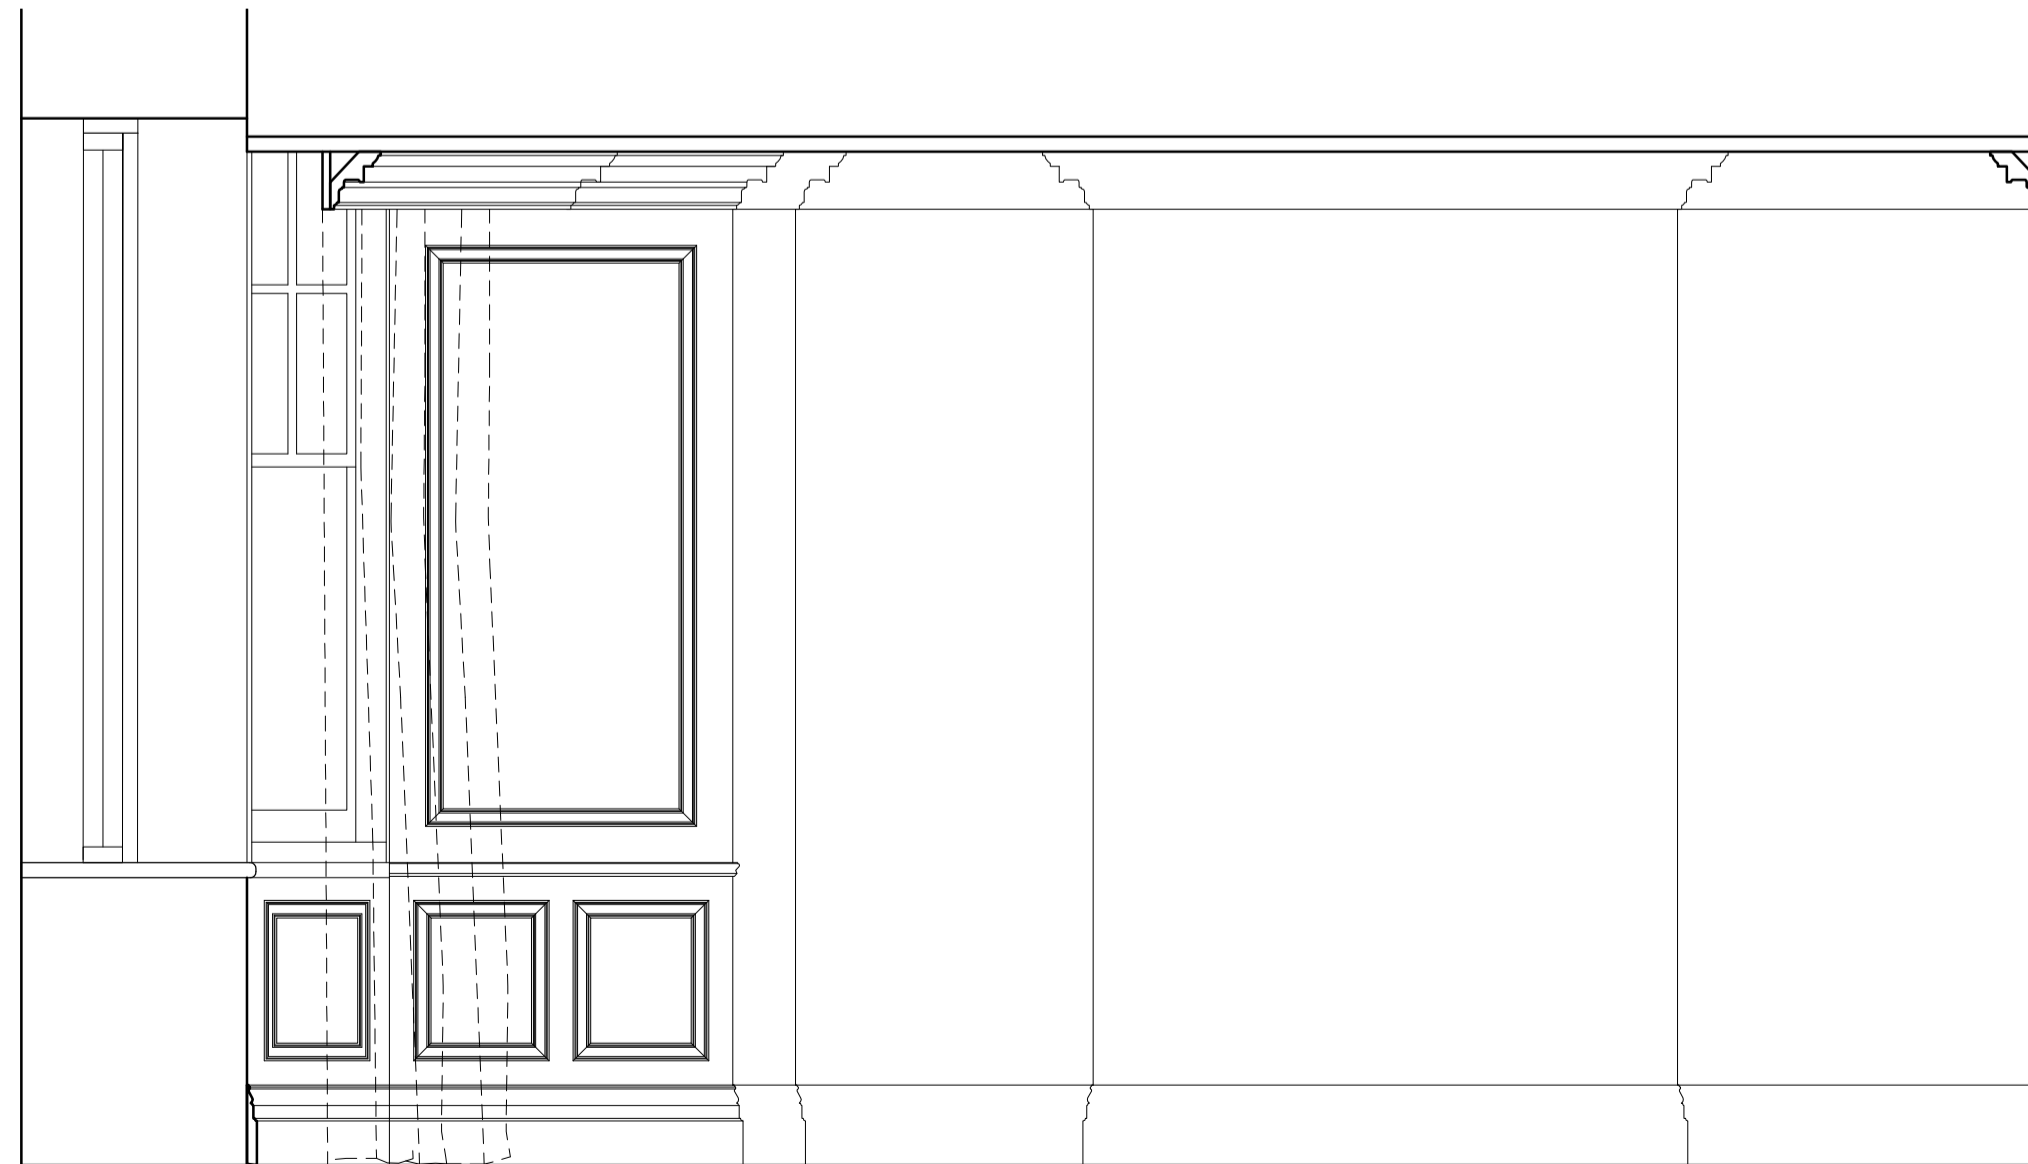

5 ELEVATION GG5  
scale 1:25

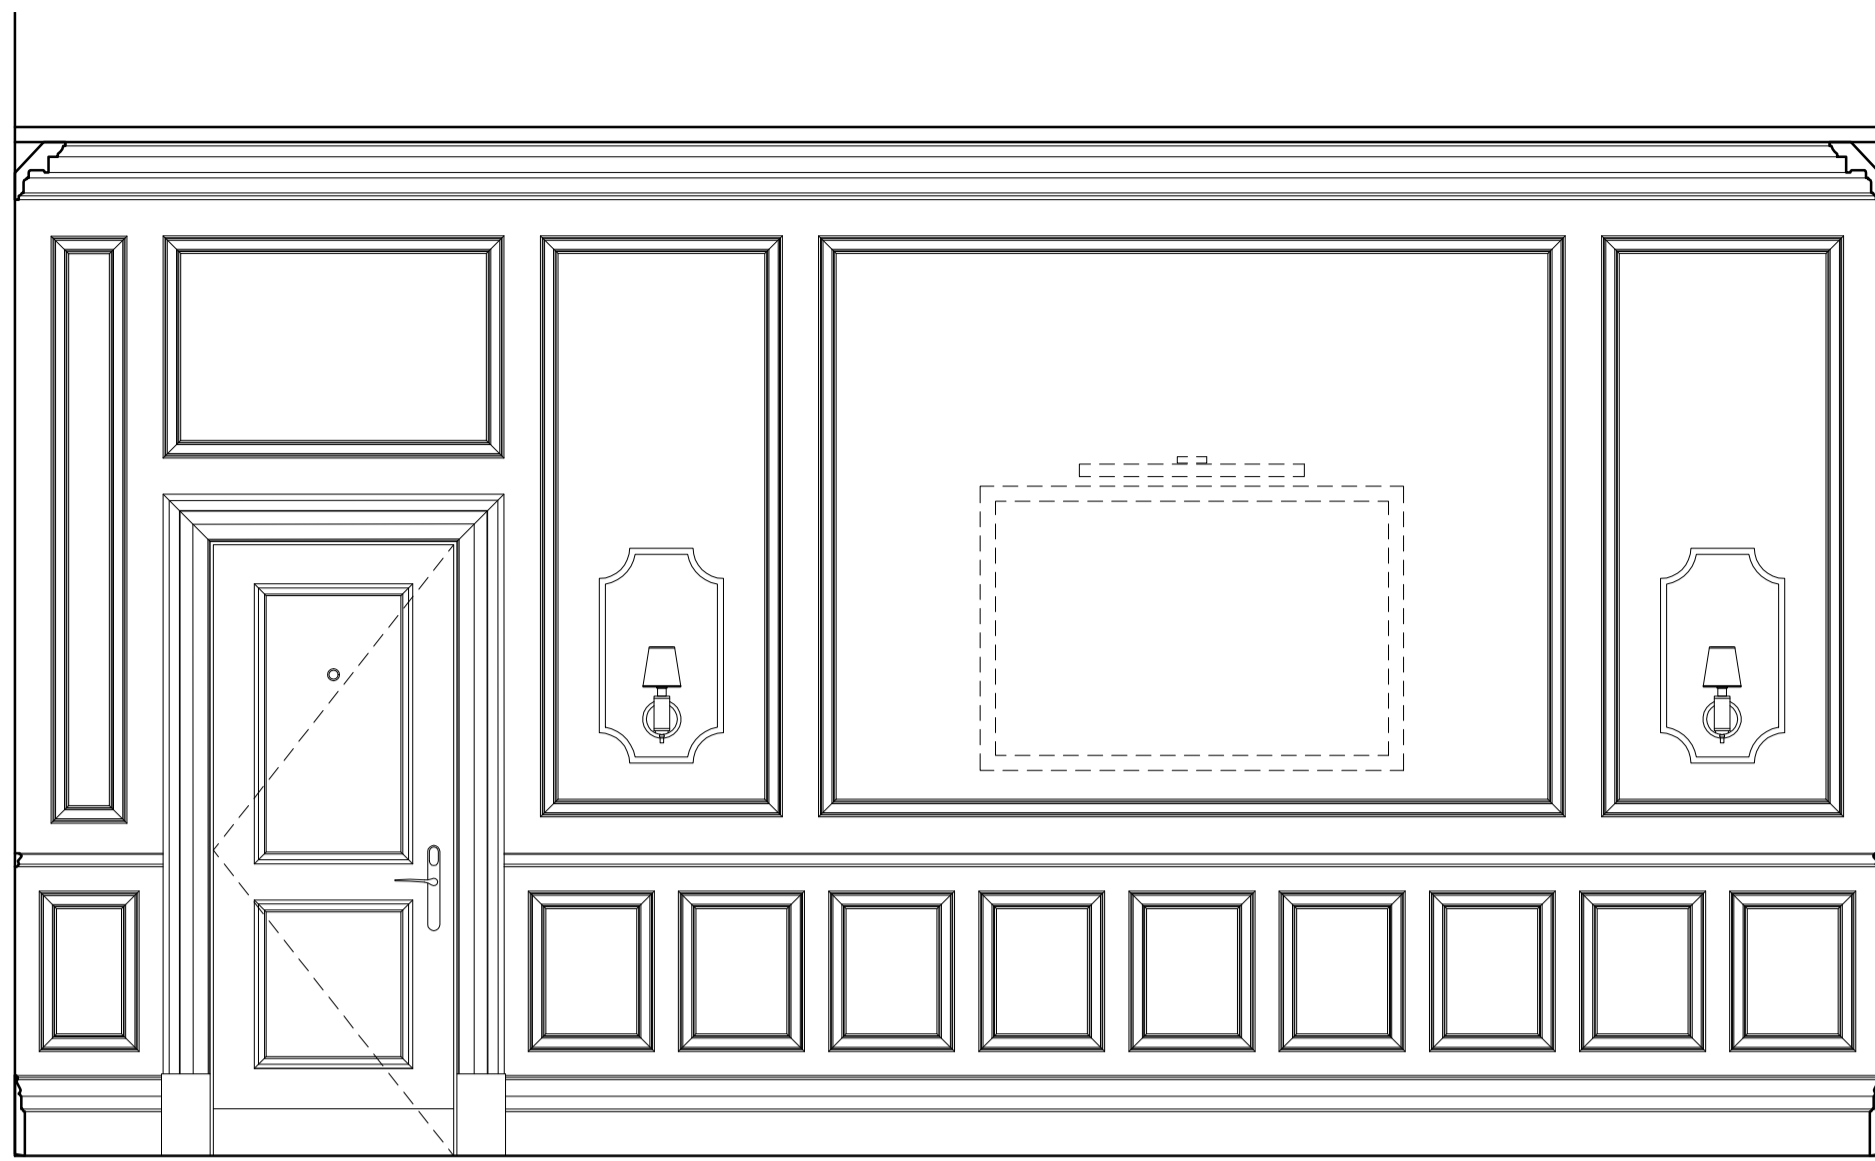

2 ELEVATION GG2  
scale 1:25

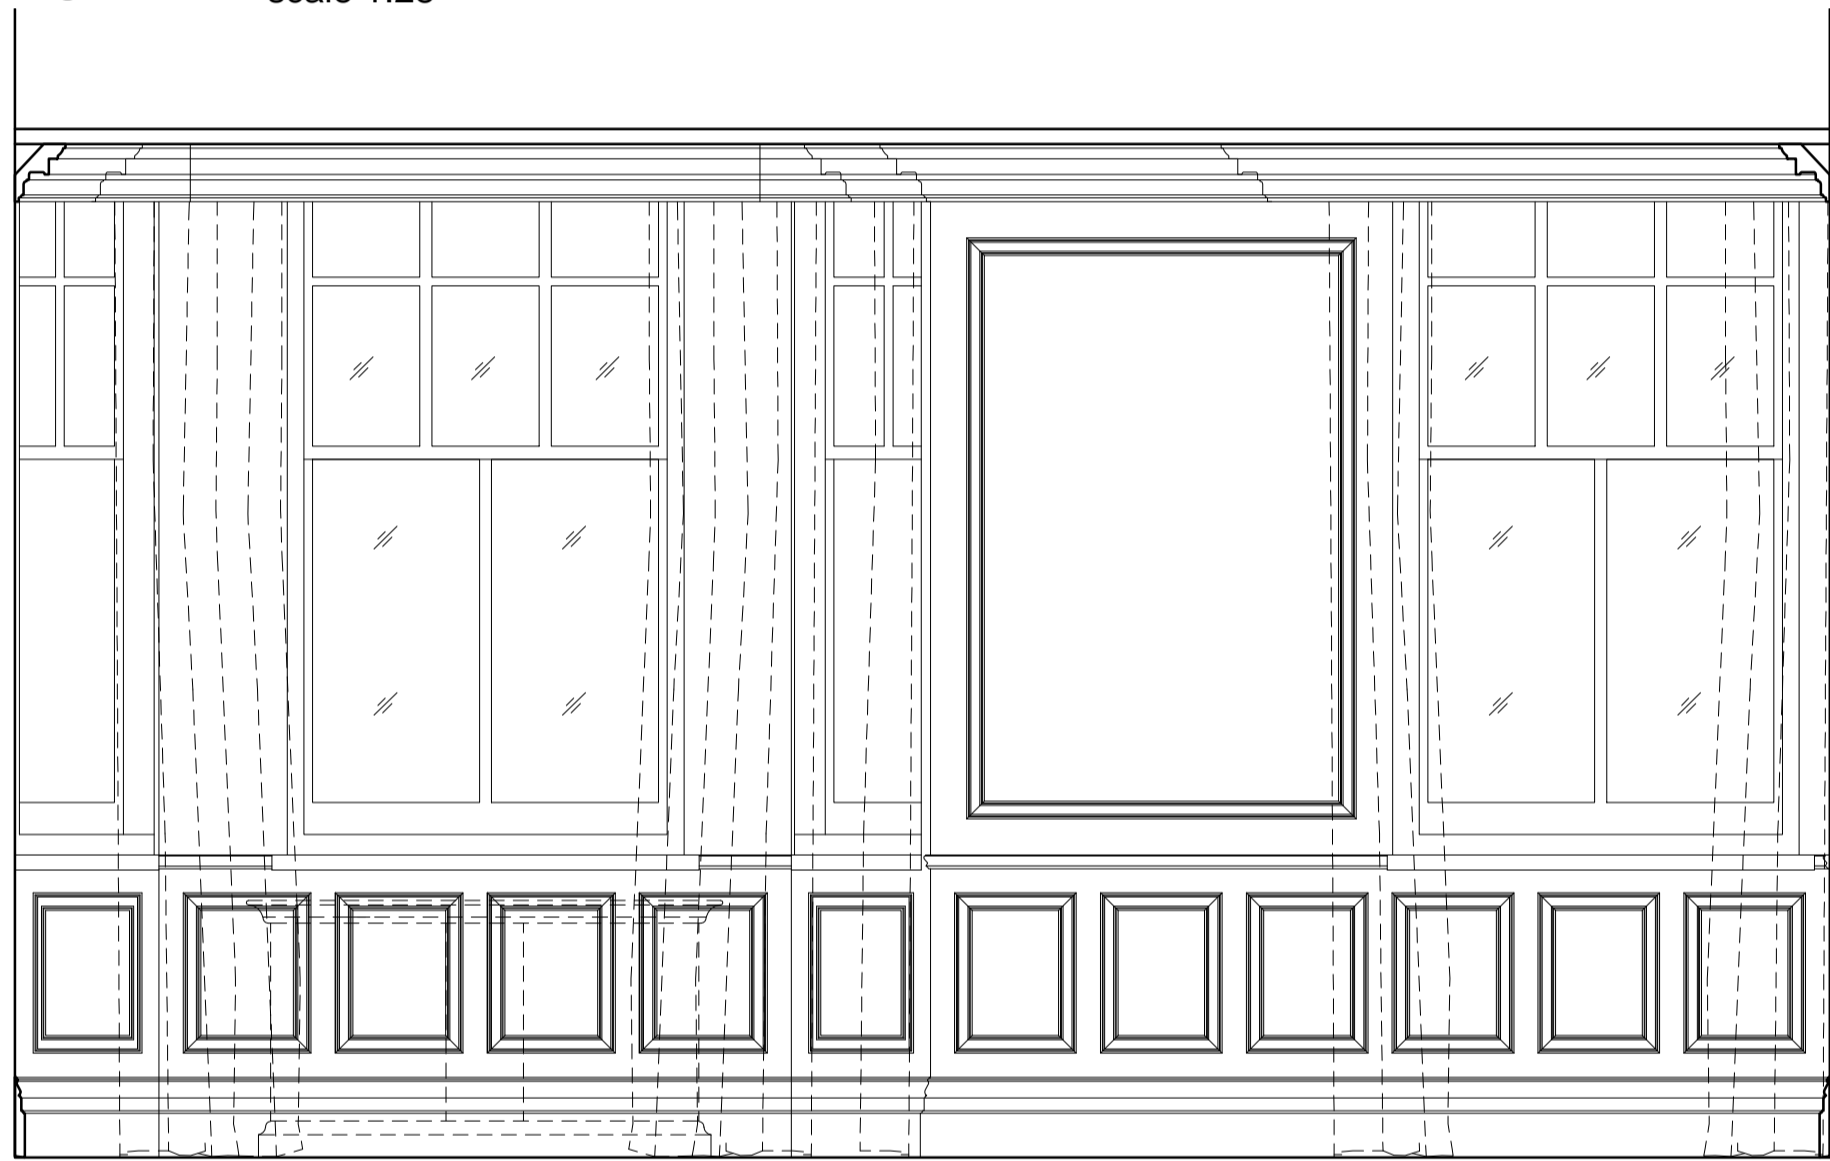



4 ELEVATION GG4  
scale 1:25

NOTE  
DO NOT SCALE FROM THIS DRAWING  
THIS IS A CONCEPT DRAWING AND FORMS THE CONCEPT BRIEF TO THE PROJECT ARCHITECT  
INFORMATION CONTAINED WITHIN THIS DRAWING IS THE SOLE COPYRIGHT OF TARA BERNERD  
& PARTNERS LTD AND IS NOT TO BE REPRODUCED WITHOUT PERMISSION  
TARA BERNERD & PARTNERS ARE TO BE NOTIFIED IMMEDIATELY OF ANY DISCREPANCIES

REVIEWS

DATE XX APR 2016

CONCEPT  
04 MAR 2016

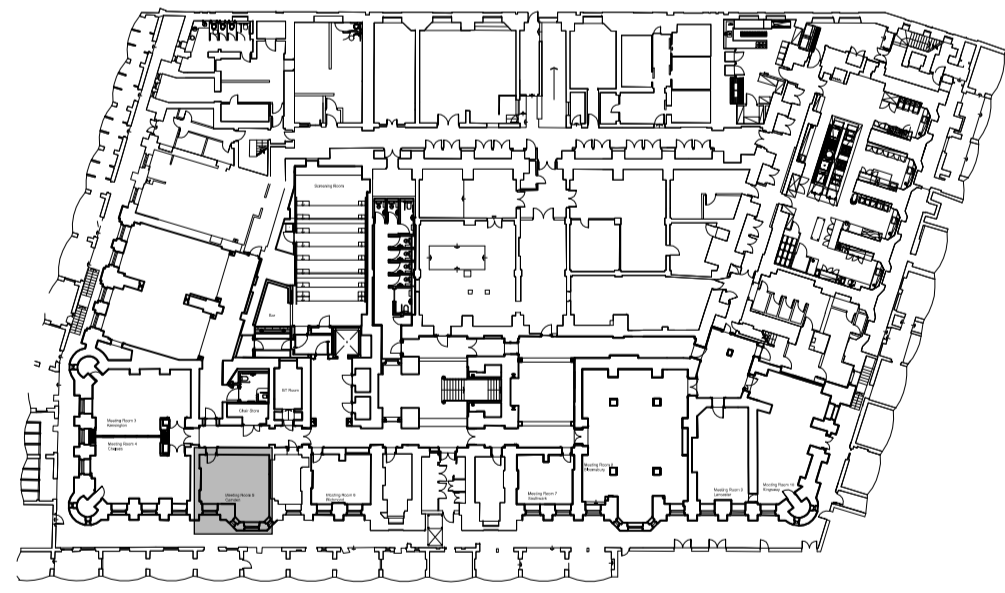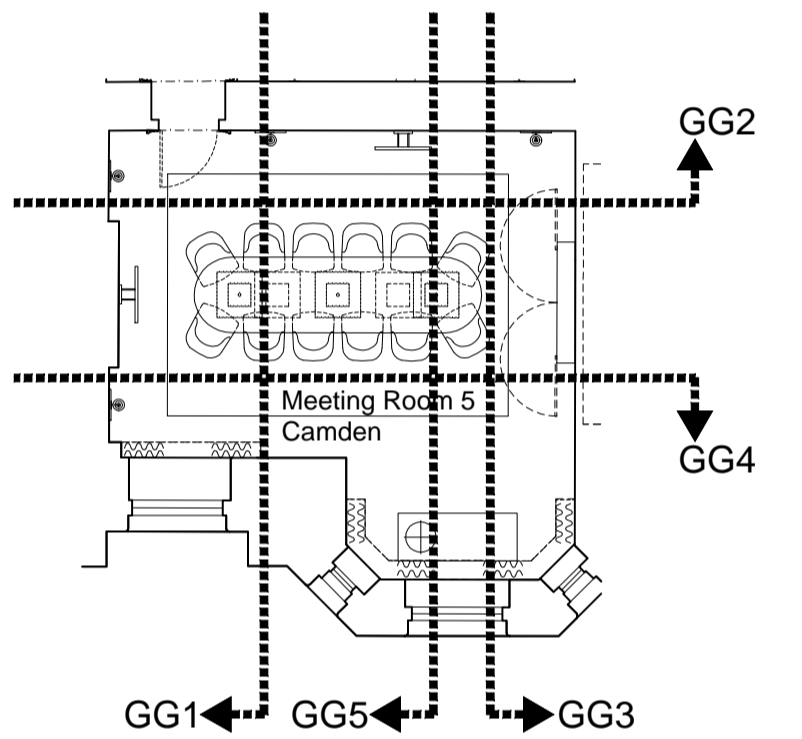


0 1 2


Tara Bernerd & Partners  
1 HANS STREET LONDON SW1X 0J T +44(0)20 7245 1658 tarabernerd.com

PROJECT RUSSELL HOTEL  
PUBLIC AREAS  
DRAWINGS LOWER GROUND FLOOR  
CAMDEN MEETING ROOM  
ELEVATIONS GG1-GG5


DATE	XX APR 2016	DRAWN BY	TN	CHECKED BY	TG
STATUS	TENDER	SCALE @ A1	1:25		
DWG NO.	PA-5553-EL				

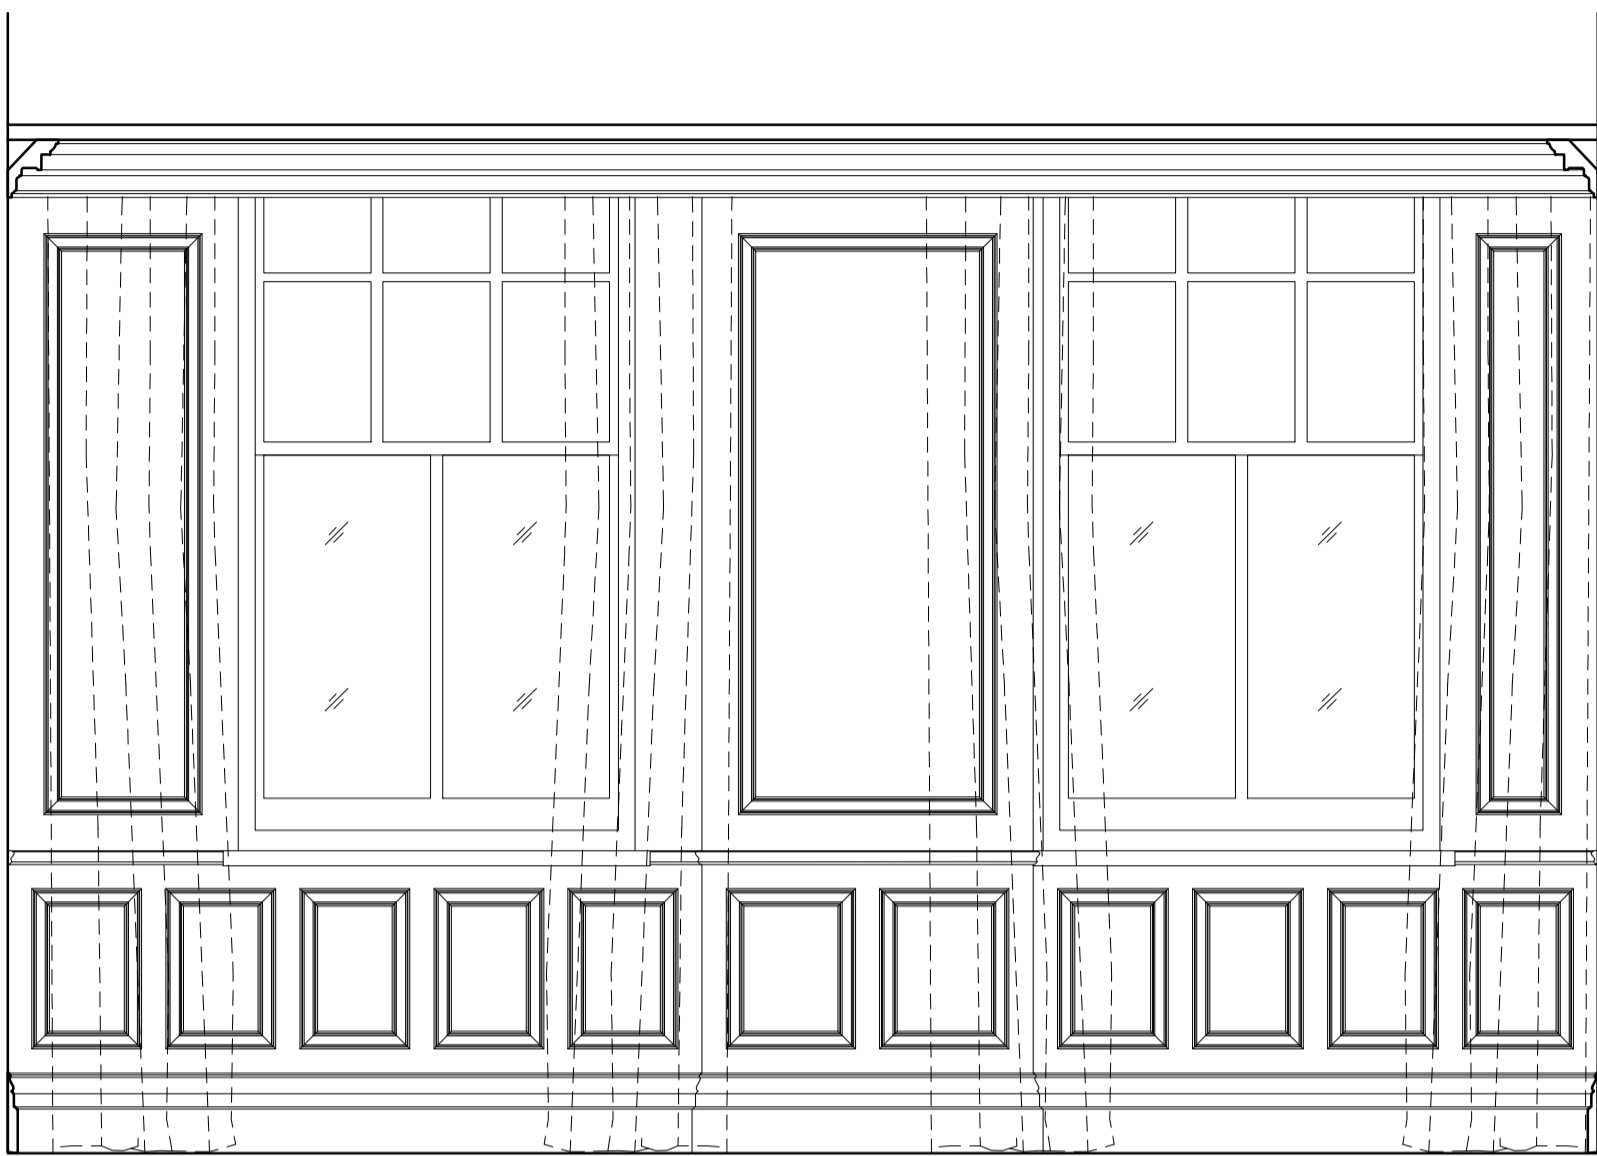


1 ELEVATION HH1  
scale 1:25

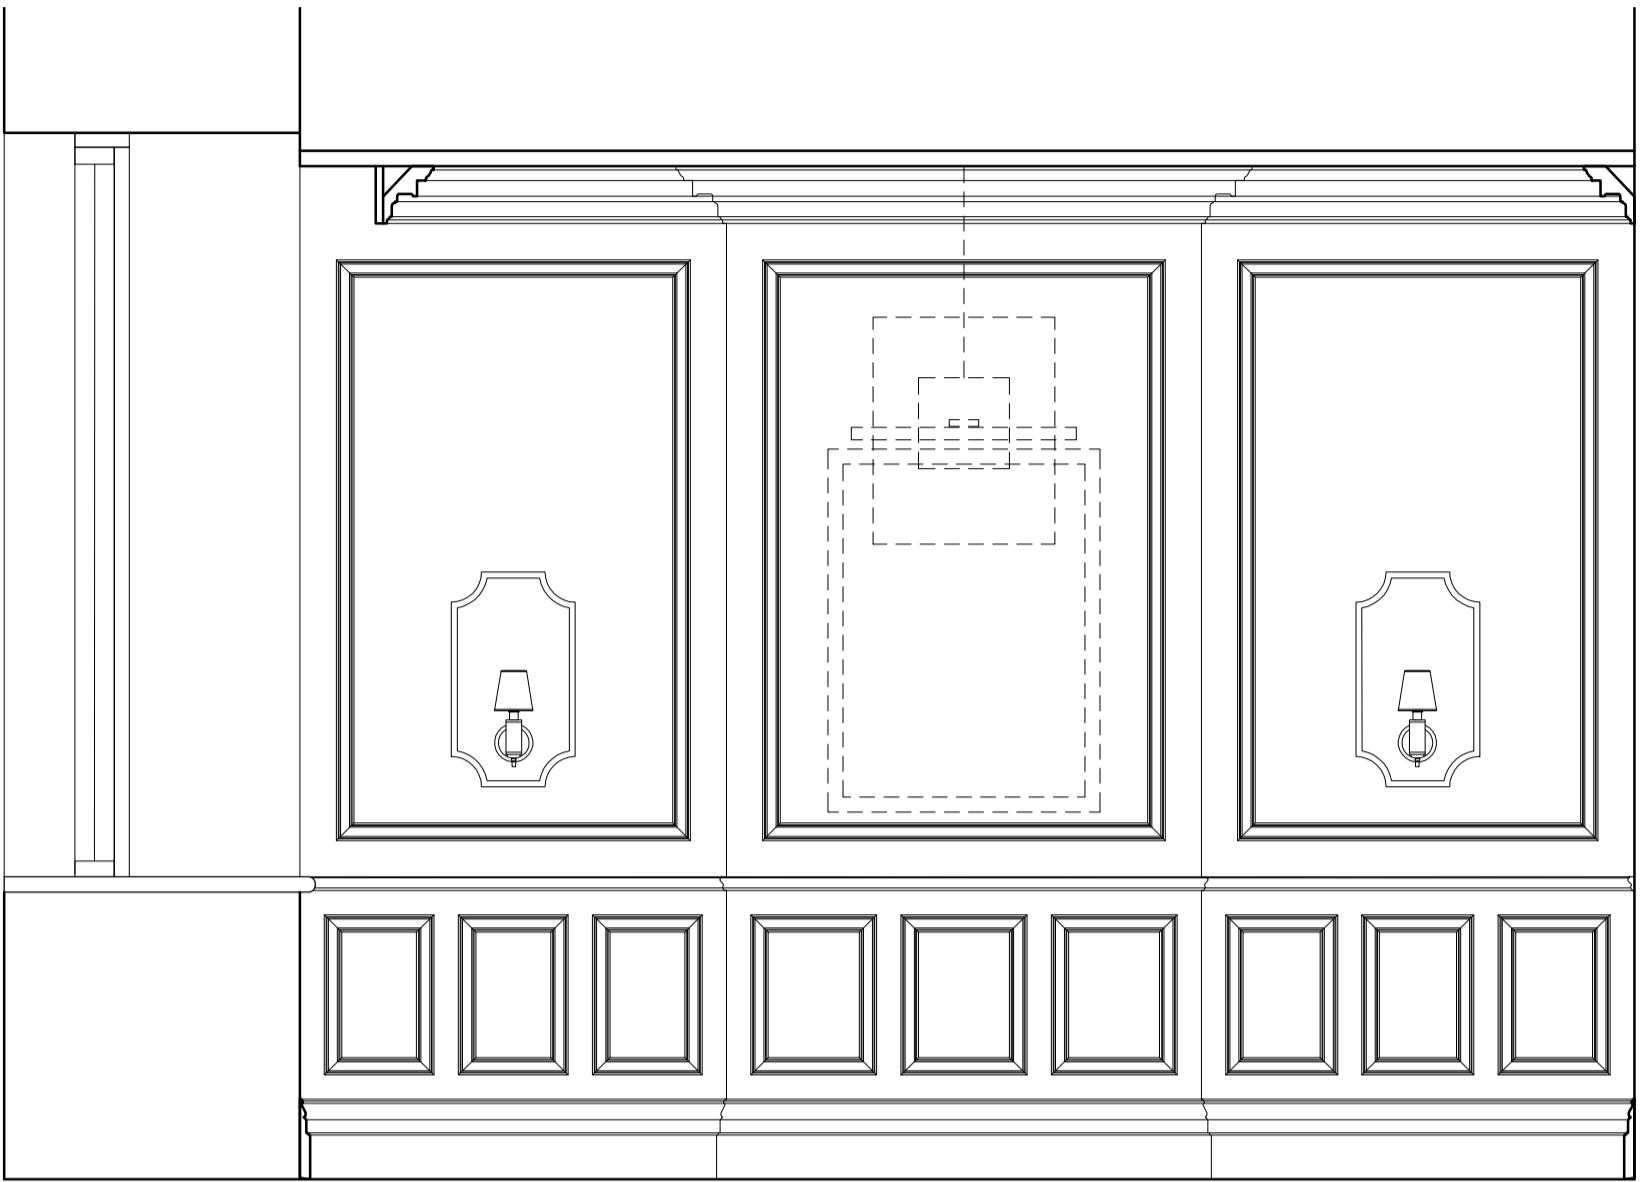

2 ELEVATION HH2  
scale 1:25


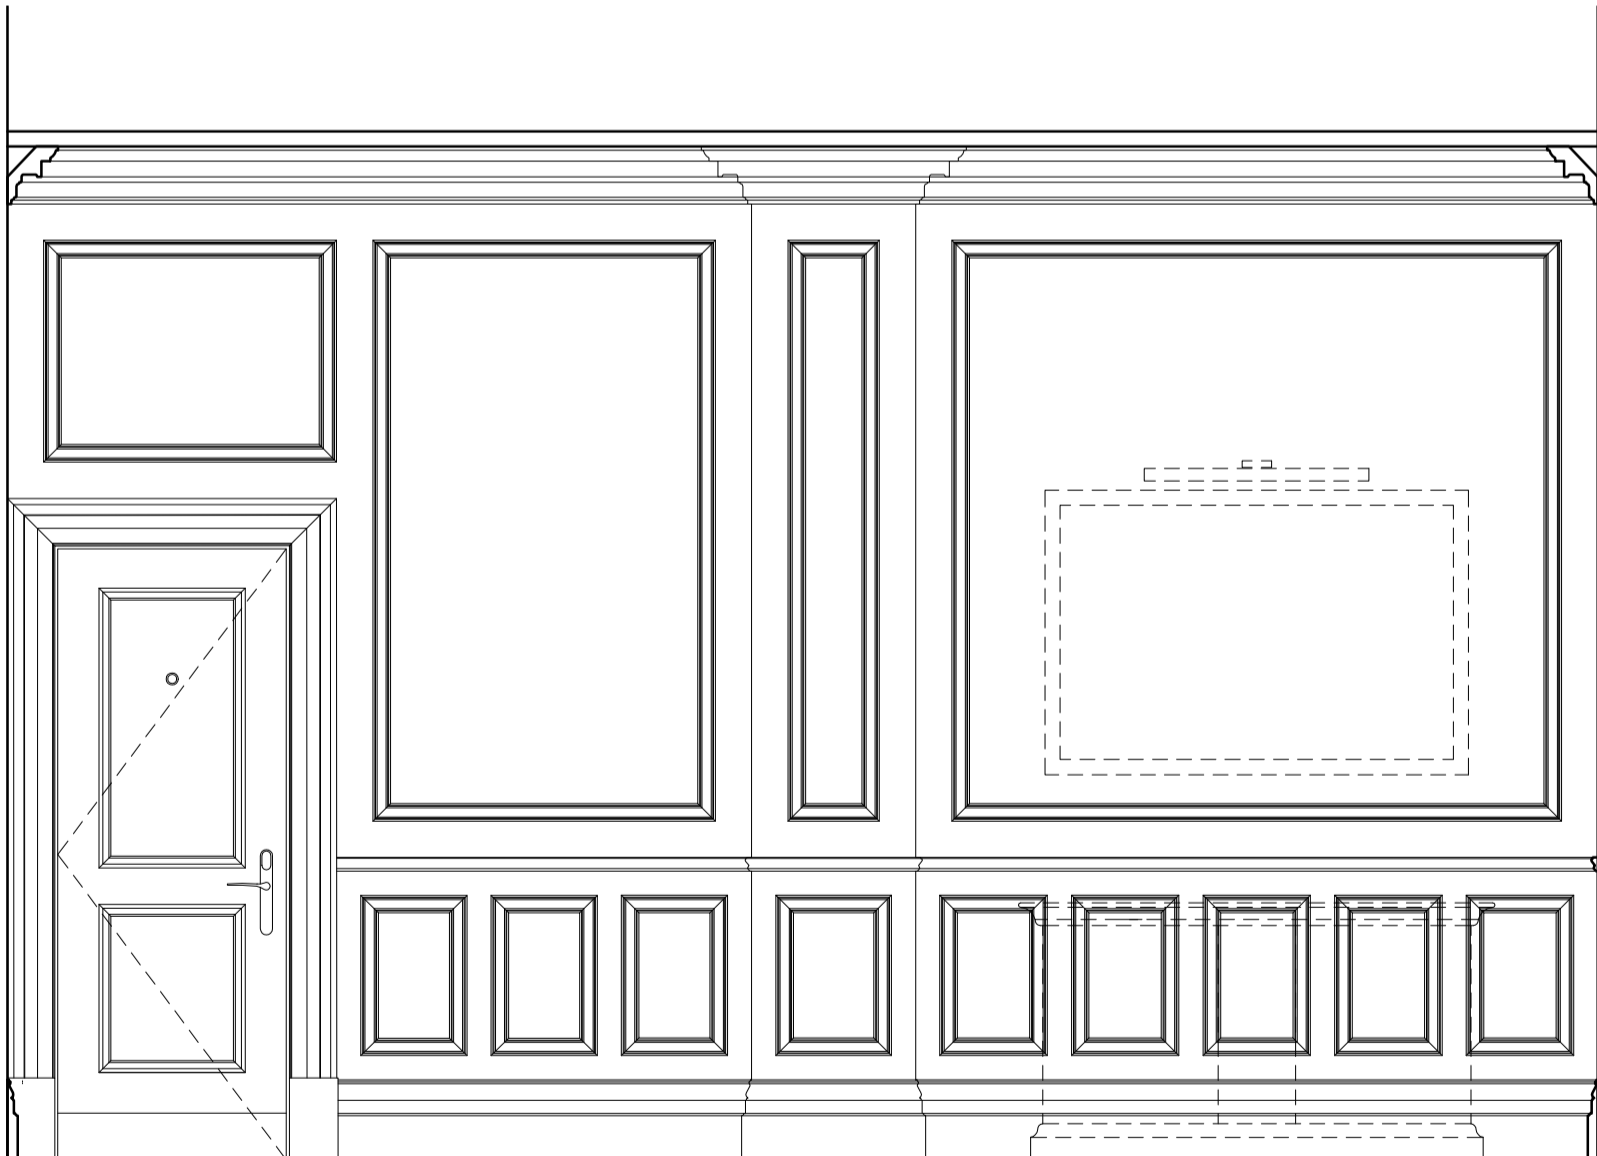


3 ELEVATION HH3  
scale 1:25

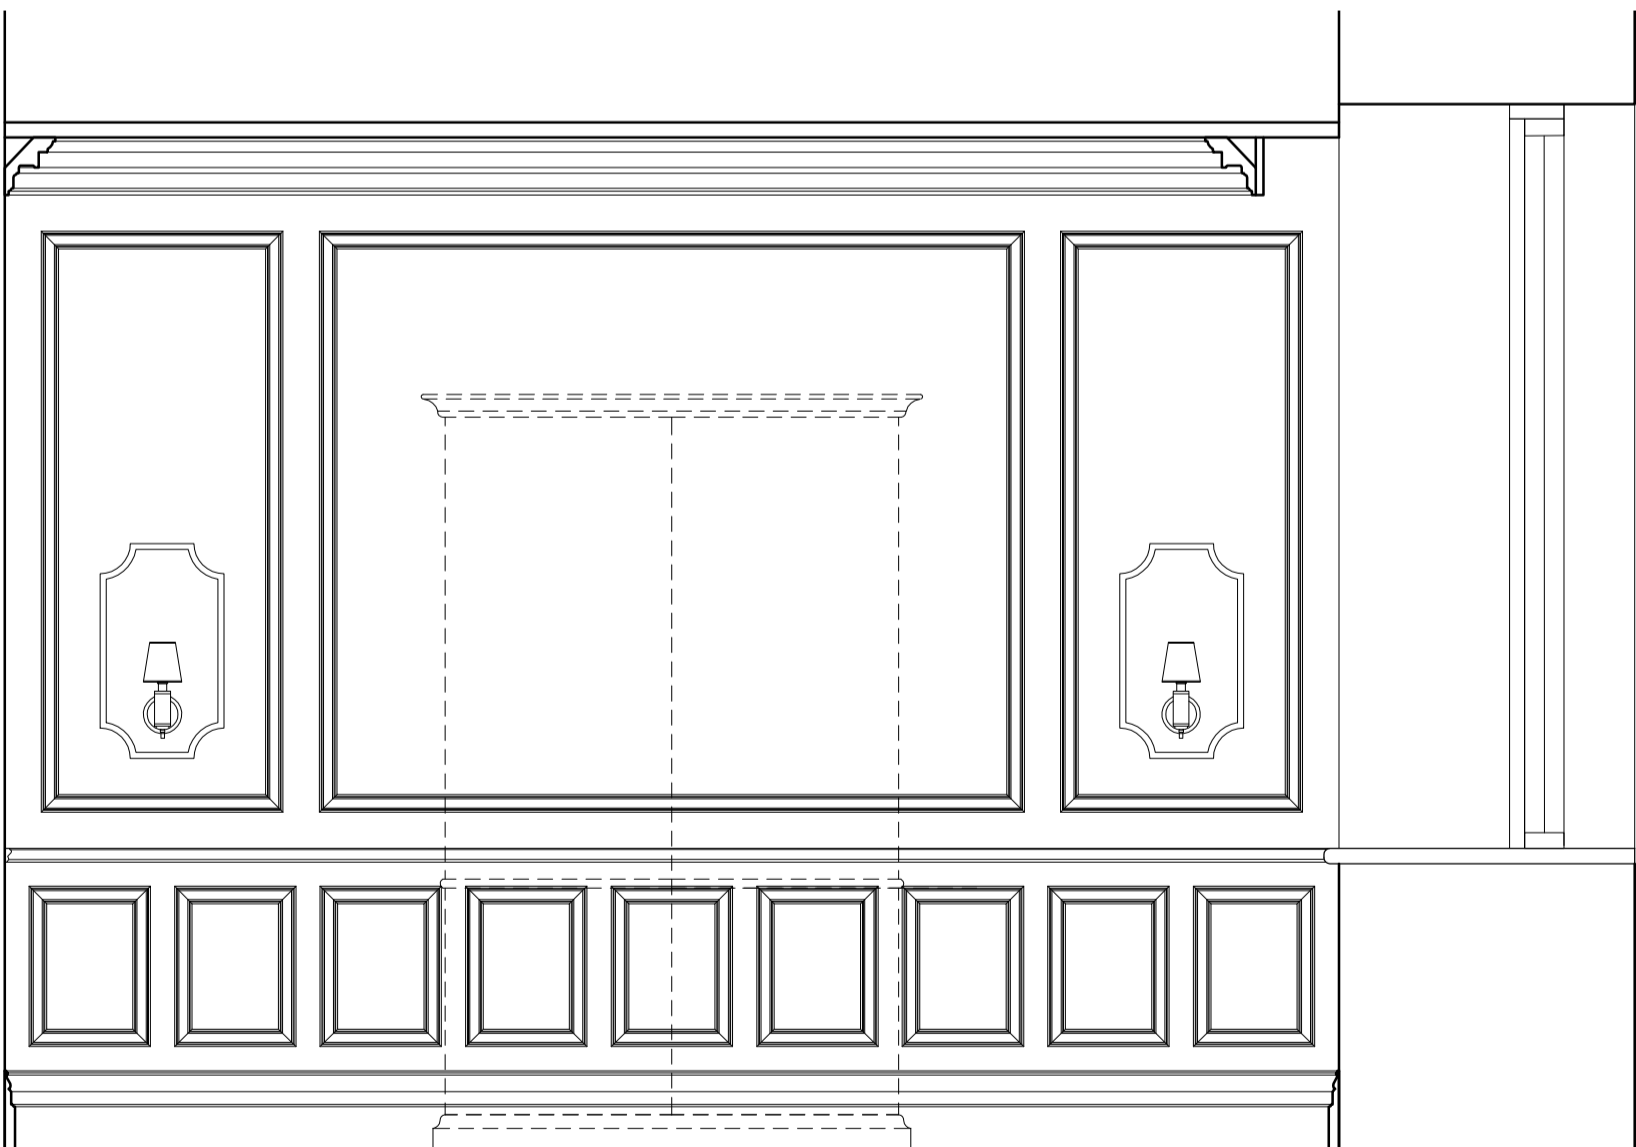

4 ELEVATION HH4  
scale 1:25

CONCEPT  
04 MAR 2016

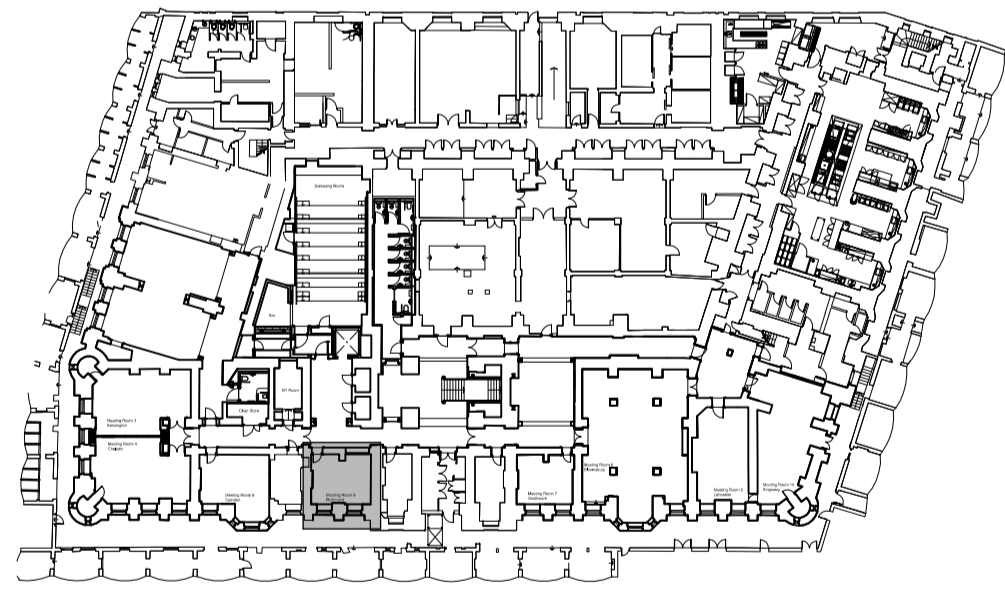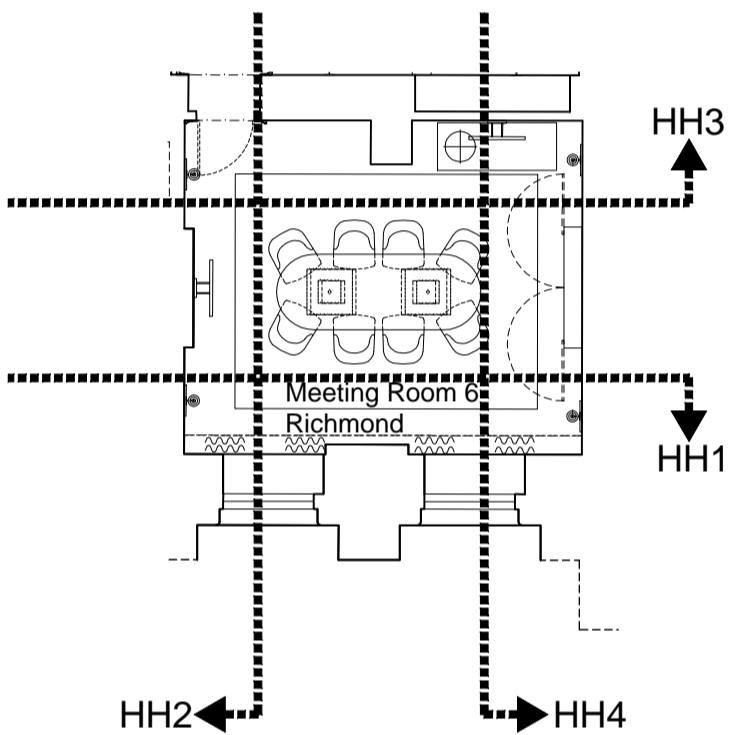

0 1 2

Tara Bernerd & Partners  
1 HANS STREET LONDON SW1X 0J T +44(0)20 7245 1658 tarabernerd.com


PROJECT RUSSELL HOTEL  
PUBLIC AREAS

DRAWINGS LOWER GROUND FLOOR  
RICHMOND MEETING ROOM  
ELEVATIONS HH1-HH4


DATE	XX APR 2016	DRAWN BY	TN	CHECKED BY	TG
------	-------------	----------	----	------------	----

STATUS	TENDER	SCALE @ A1	1:25
--------	--------	------------	------


DWG NO.	PA-5554-EL	REV	
---------	------------	-----	--

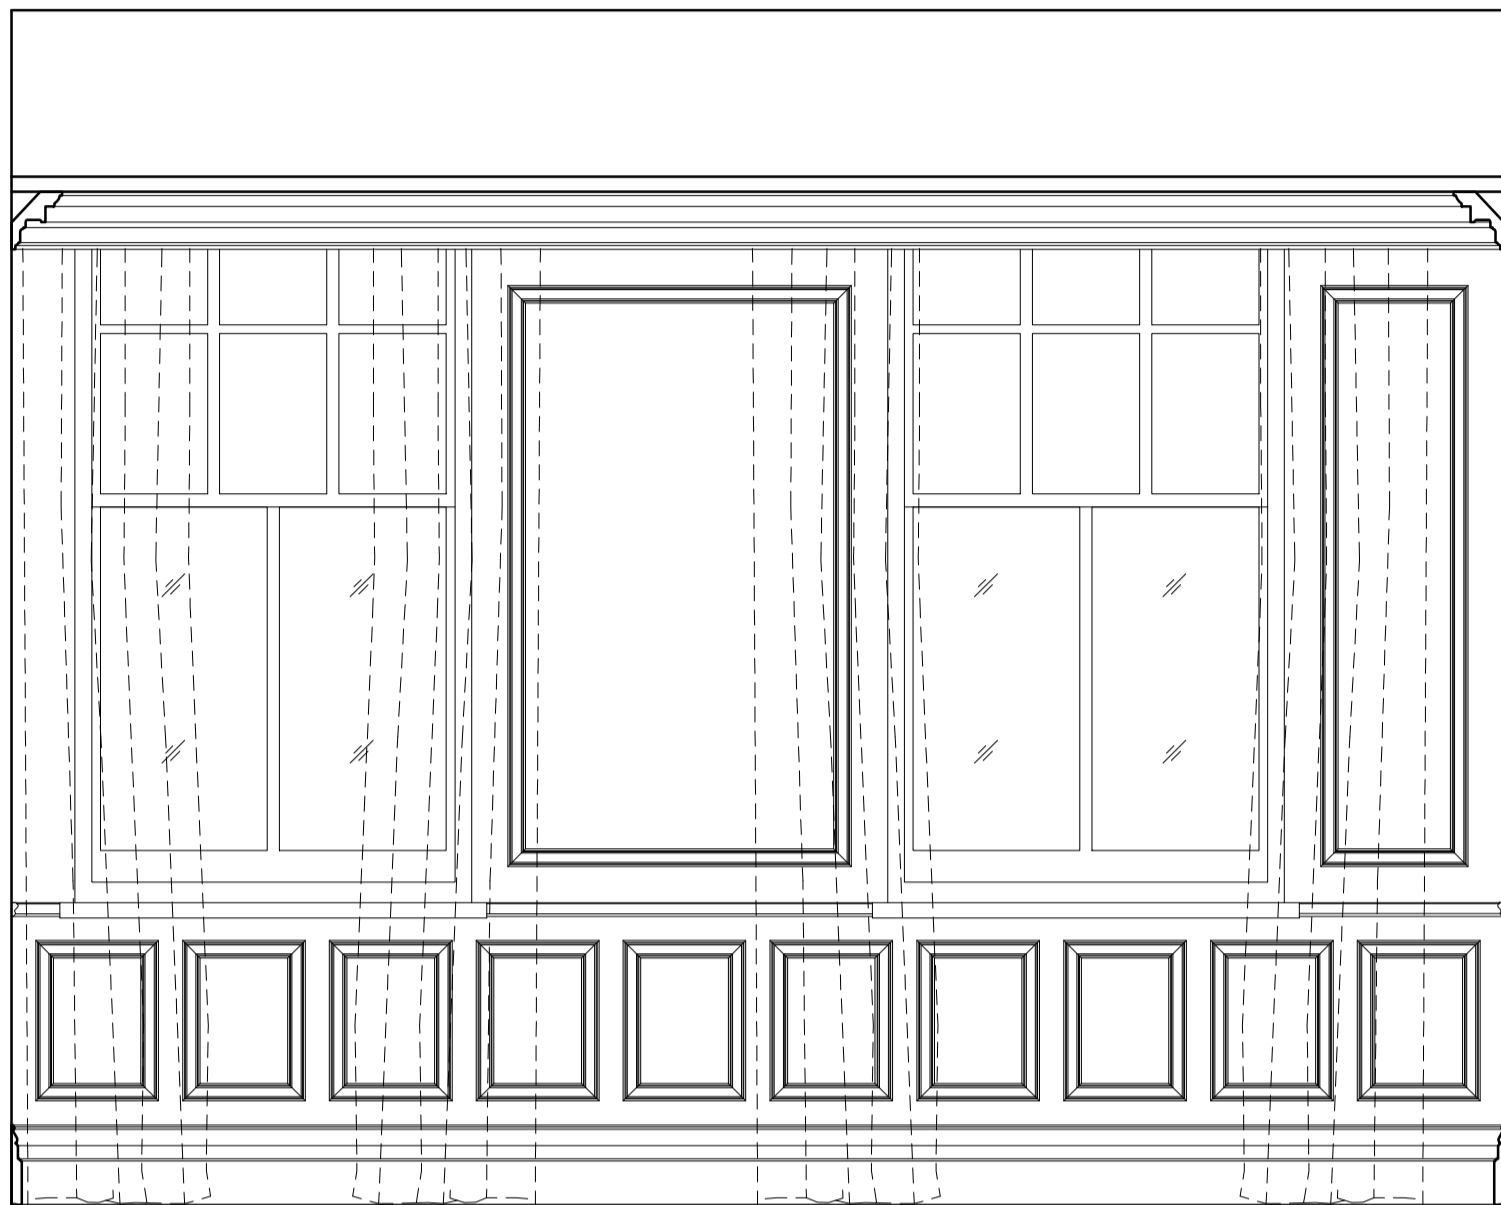


1 ELEVATION II1  
scale 1:25

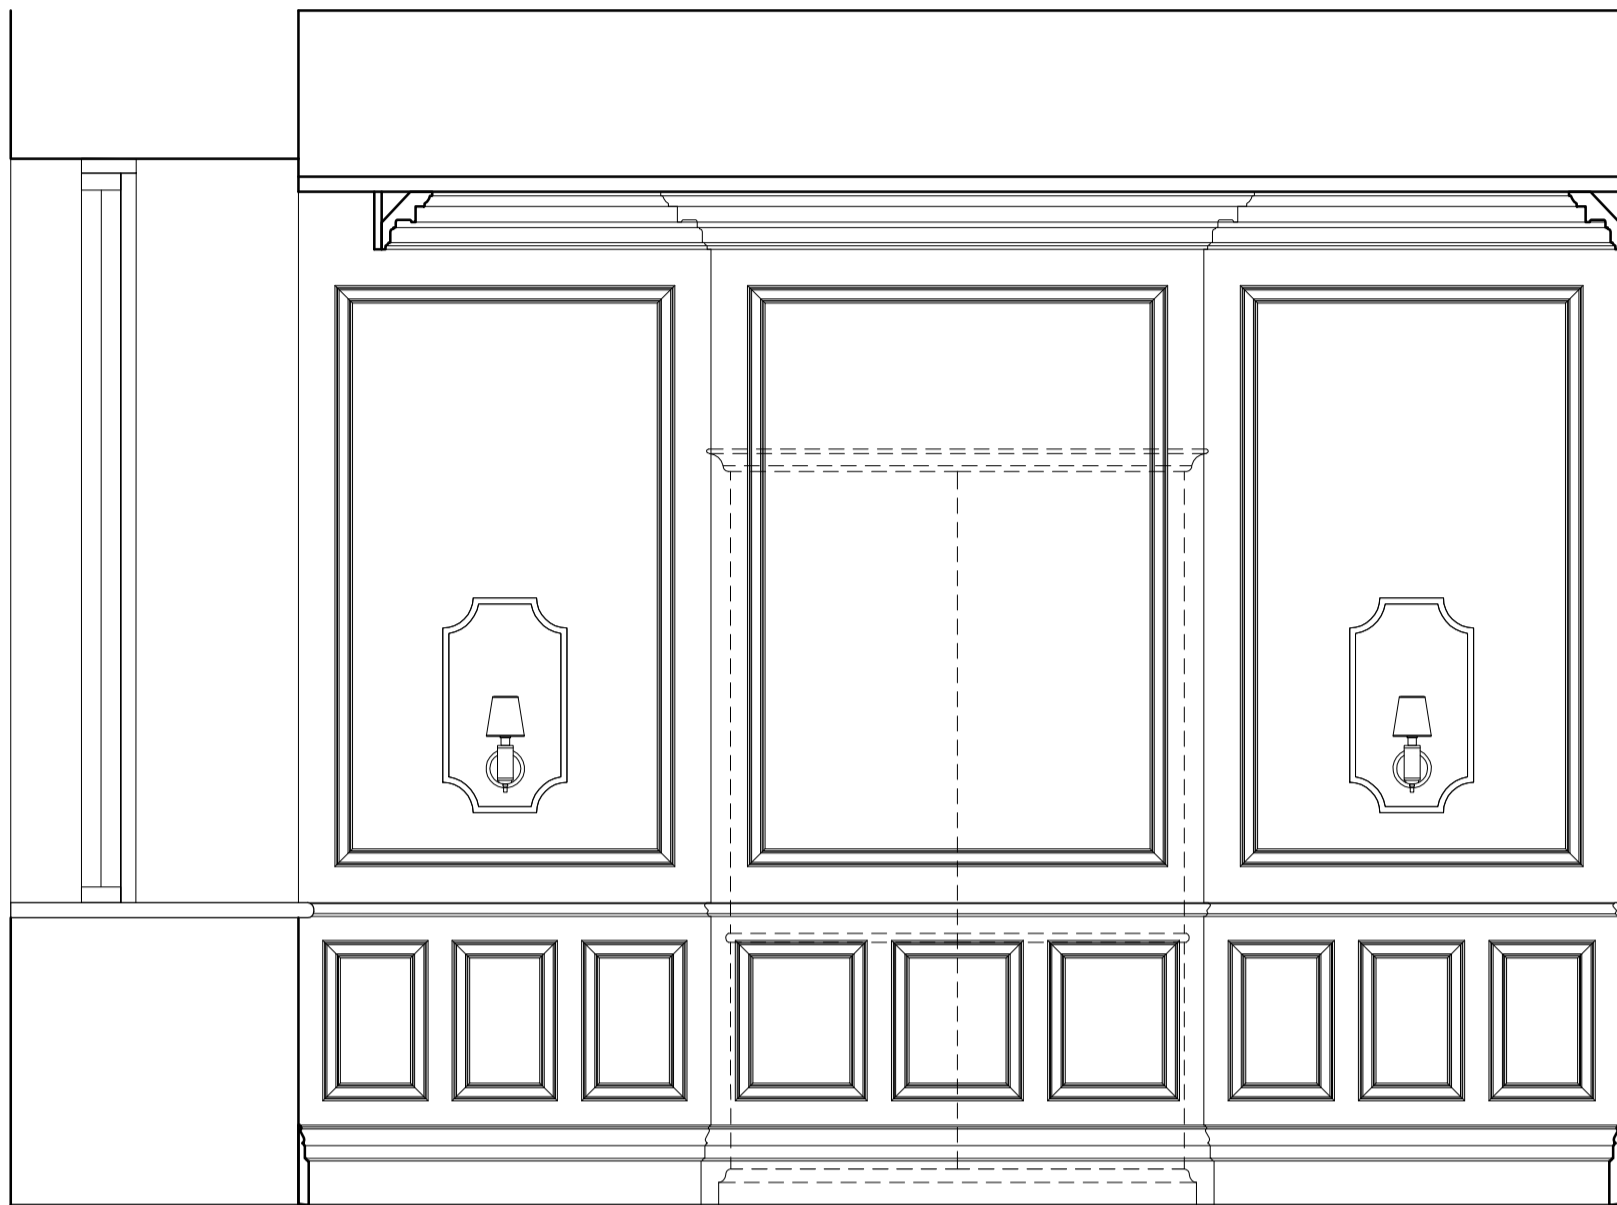

2 ELEVATION II2  
scale 1:25


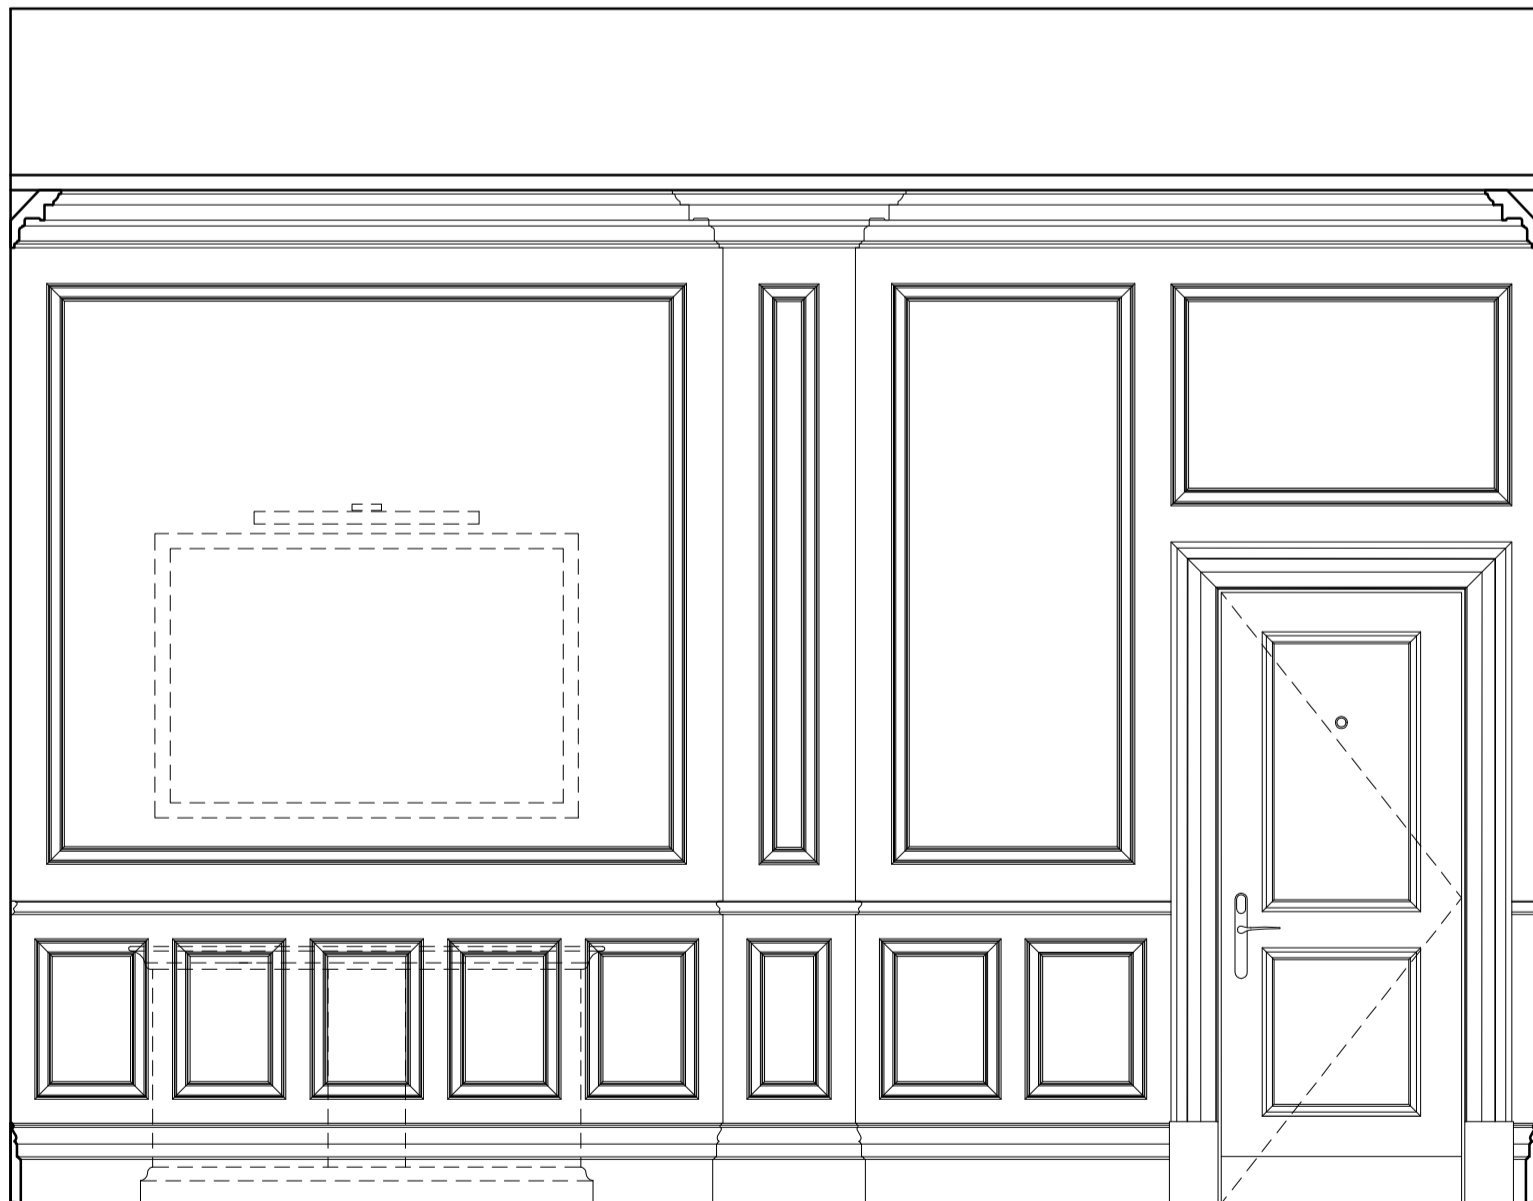


3 ELEVATION II3  
scale 1:25

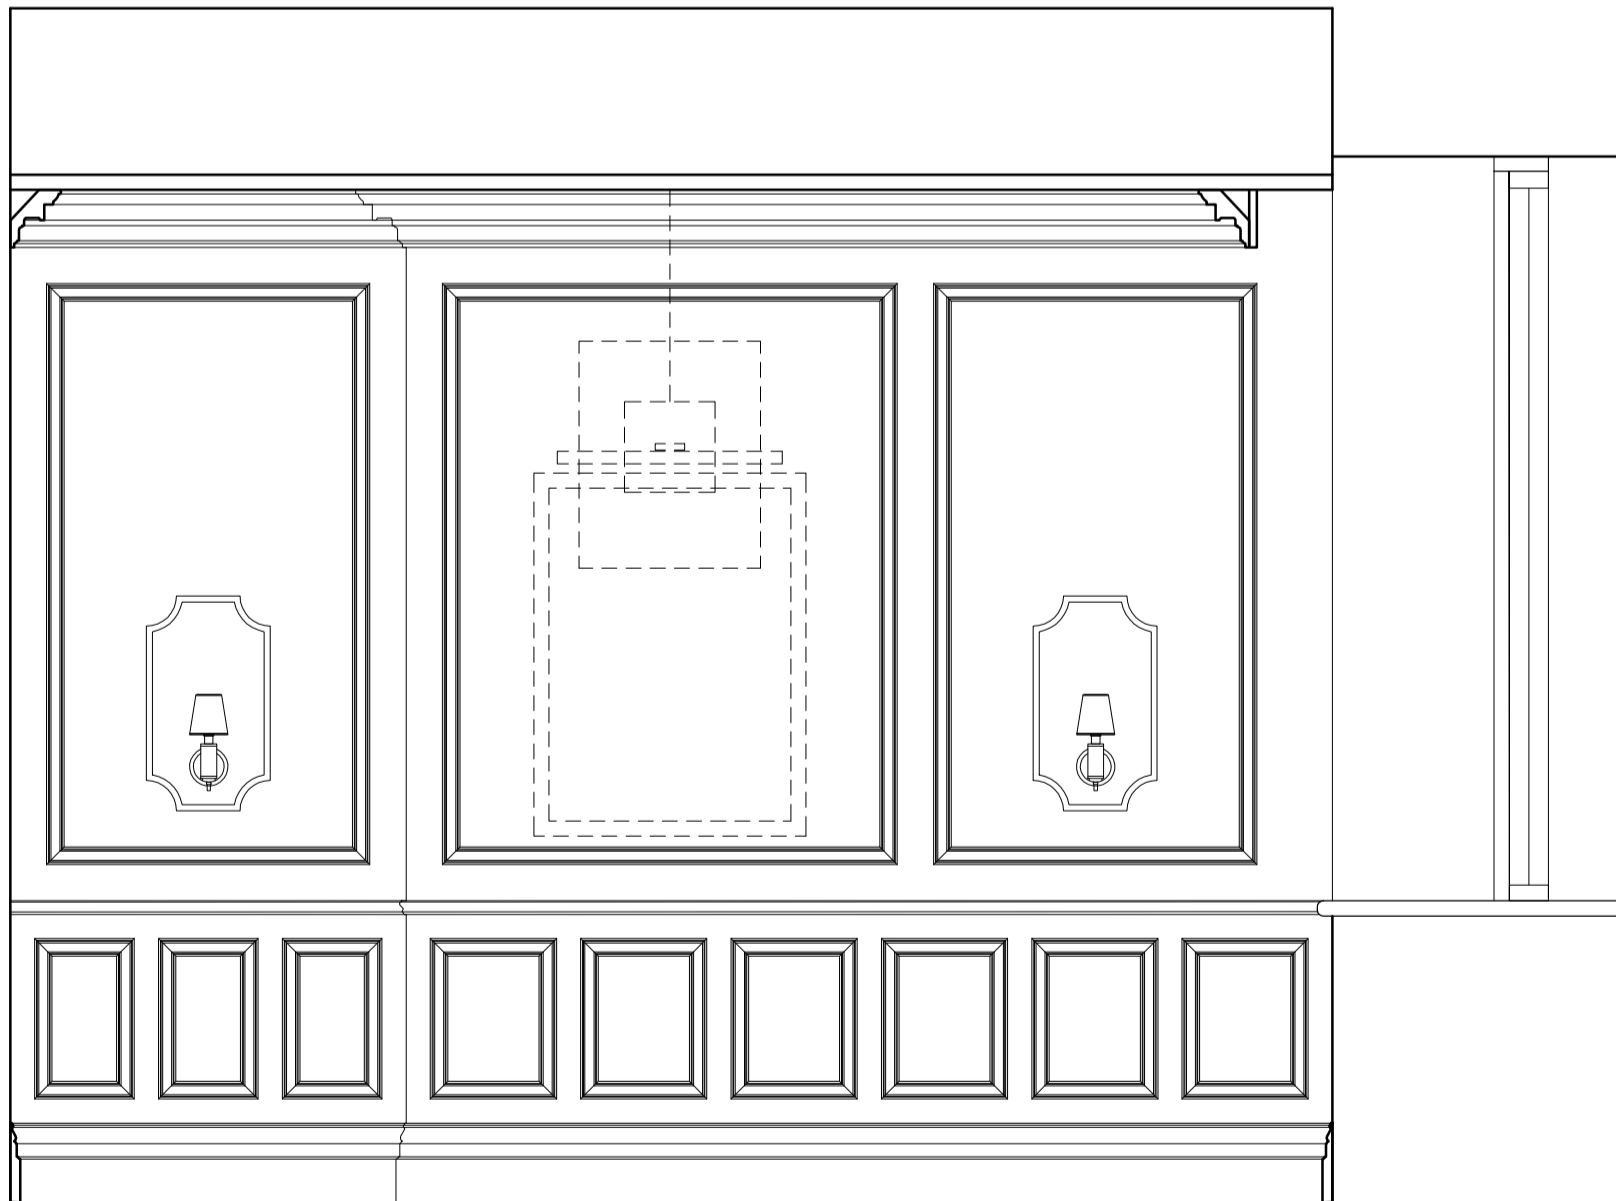

4 ELEVATION II4  
scale 1:25

CONCEPT  
04 MAR 2016

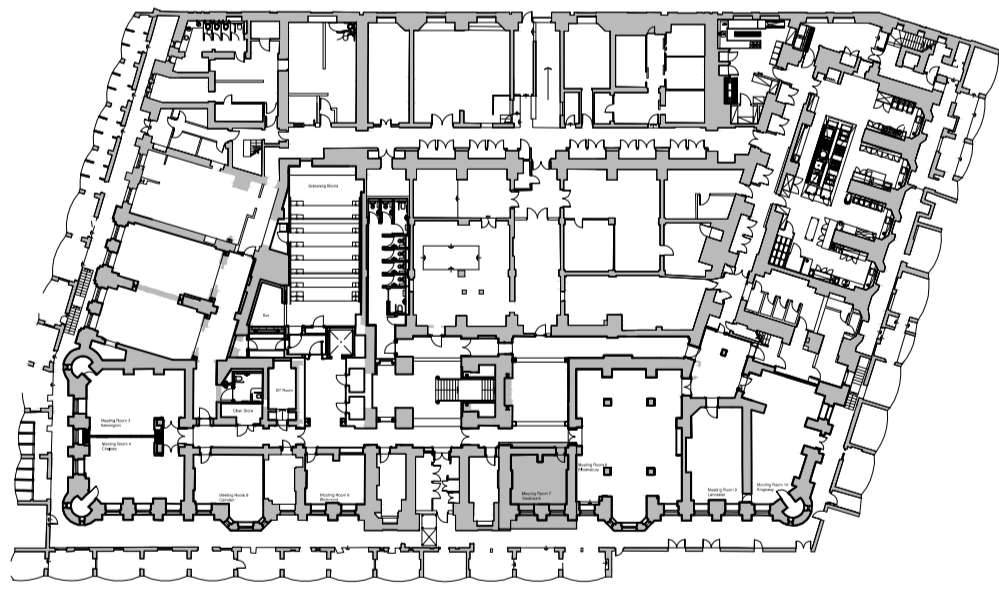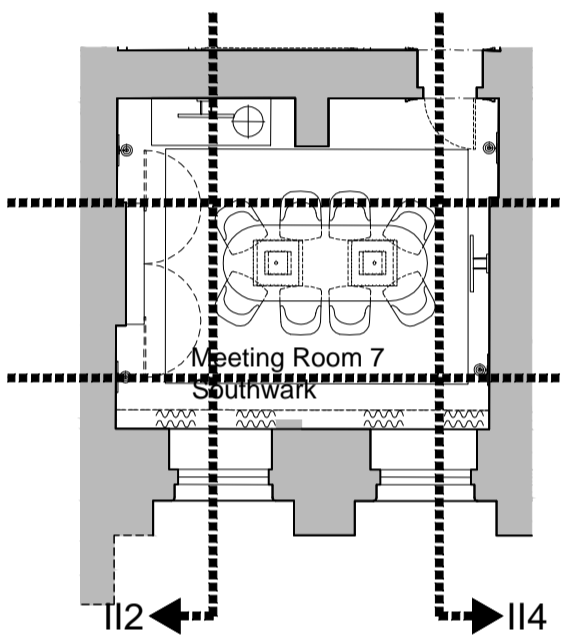

0 1 2

Tara Bernerd & Partners



1 HANS STREET LONDON SW1X 0J T +44(0)20 7245 1658 tarabernerd.com

PROJECT  
RUSSELL HOTEL  
PUBLIC AREAS


DRAWINGS  
LOWER GROUND FLOOR  
SOUTHWARK MEETING ROOM  
ELEVATIONS II1-II4

DATE	XX APR 2016	DRAWN BY	TN	CHECKED BY	TG
STATUS	TENDER	SCALE @ A1	1:25		
DWG NO.	PA-5555-EL				


NOTE  
DO NOT SCALE FROM THIS DRAWING  
THIS IS A CONCEPT DRAWING AND FORMS THE CONCEPT BRIEF TO THE PROJECT ARCHITECT  
INFORMATION CONTAINED WITHIN THIS DRAWING IS THE SOLE COPYRIGHT OF TARA BERNERD  
& PARTNERS LTD AND IS NOT TO BE REPRODUCED WITHOUT PERMISSION  
TARA BERNERD & PARTNERS ARE TO BE NOTIFIED IMMEDIATELY OF ANY DISCREPANCIES

REVISIONS


REV XX APR 2016

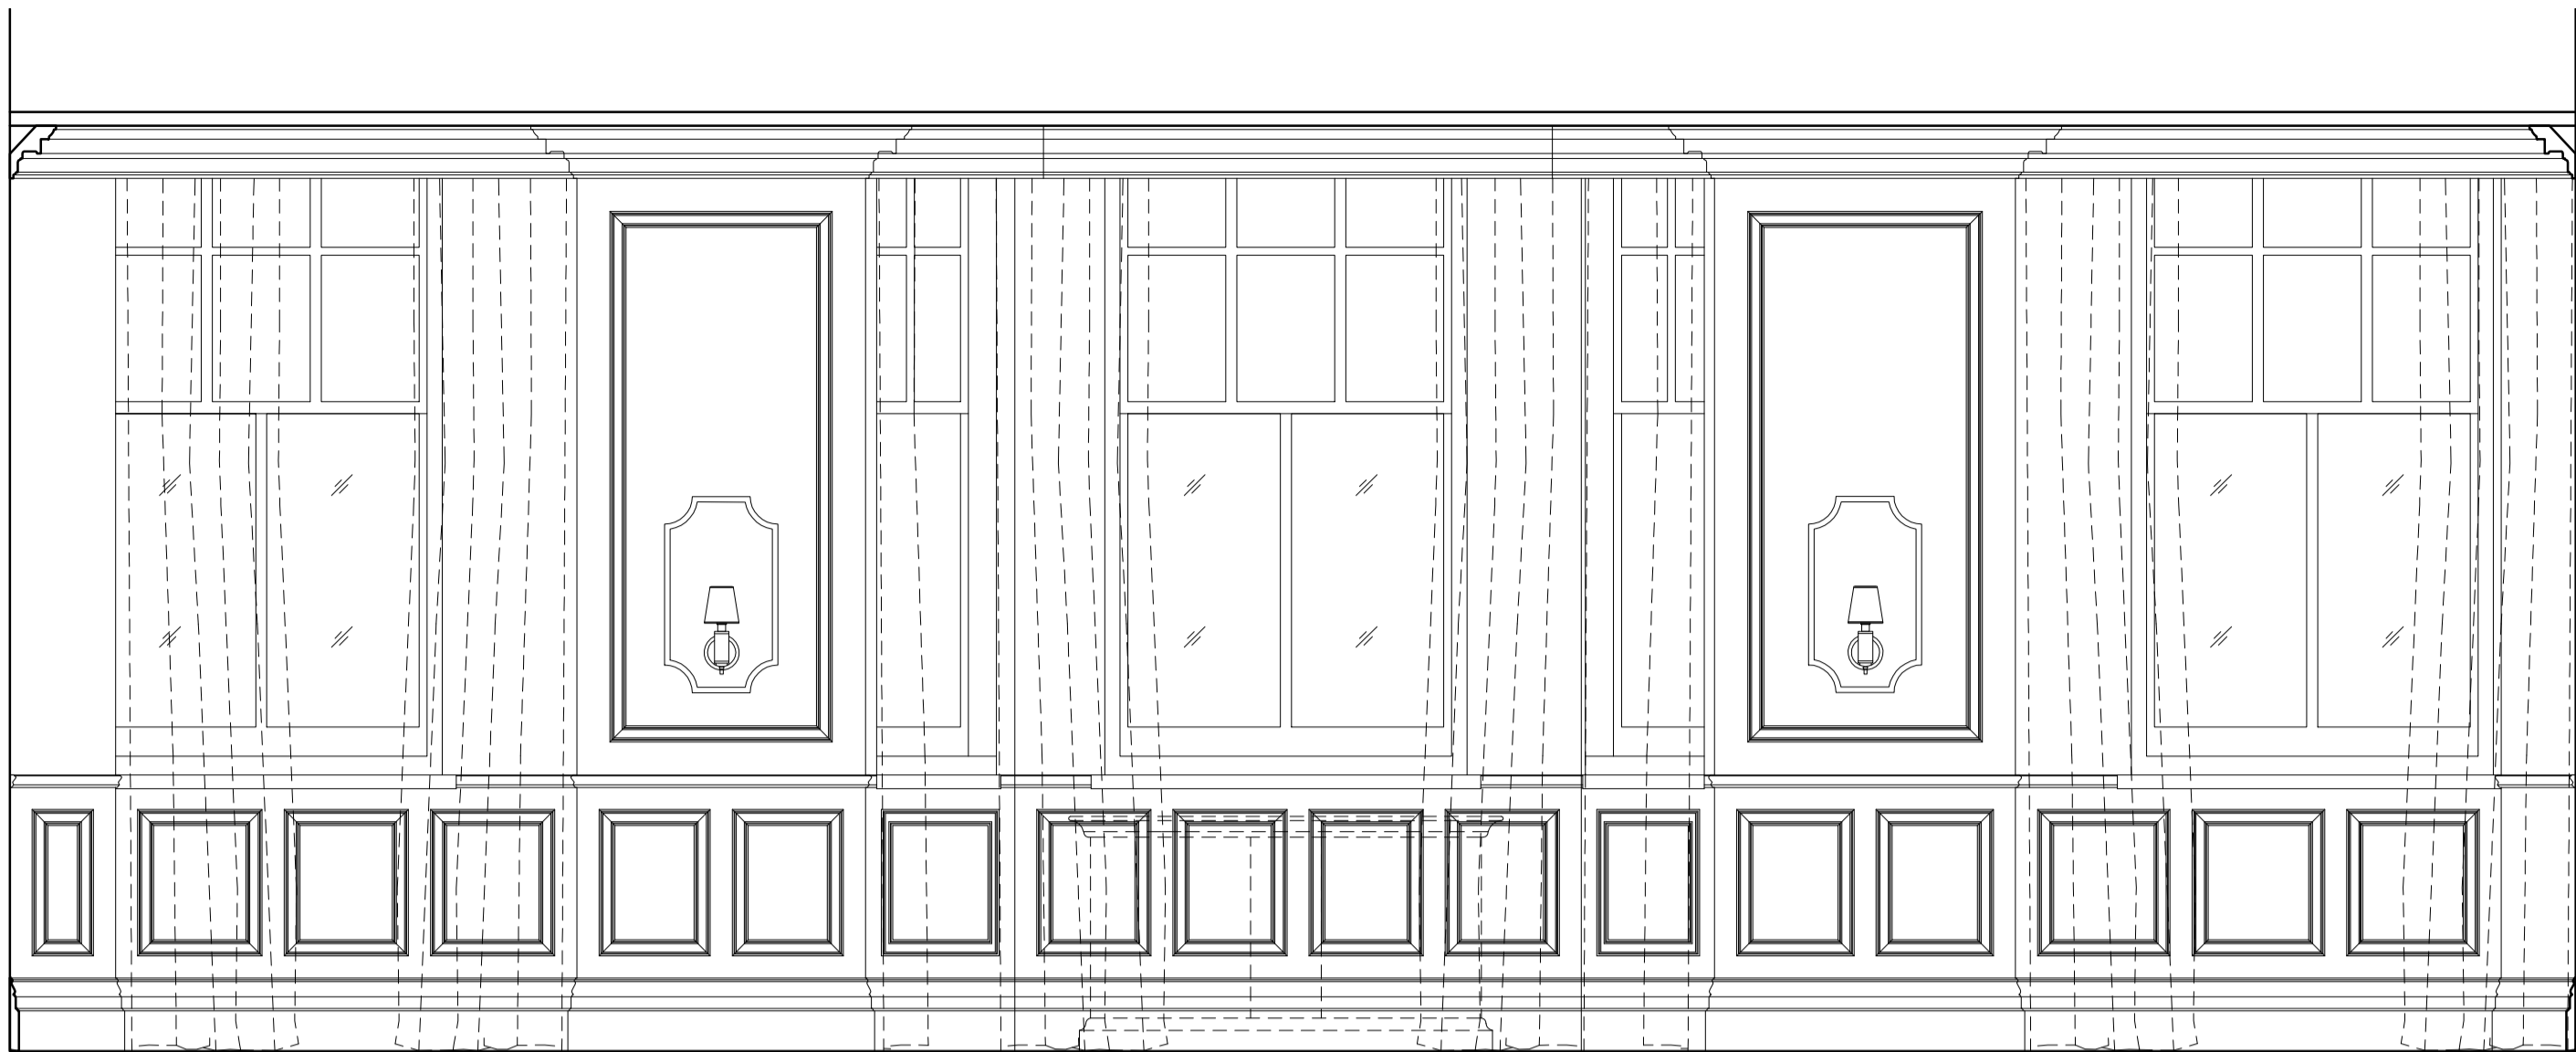

1 ELEVATION JJ1  
scale 1:25


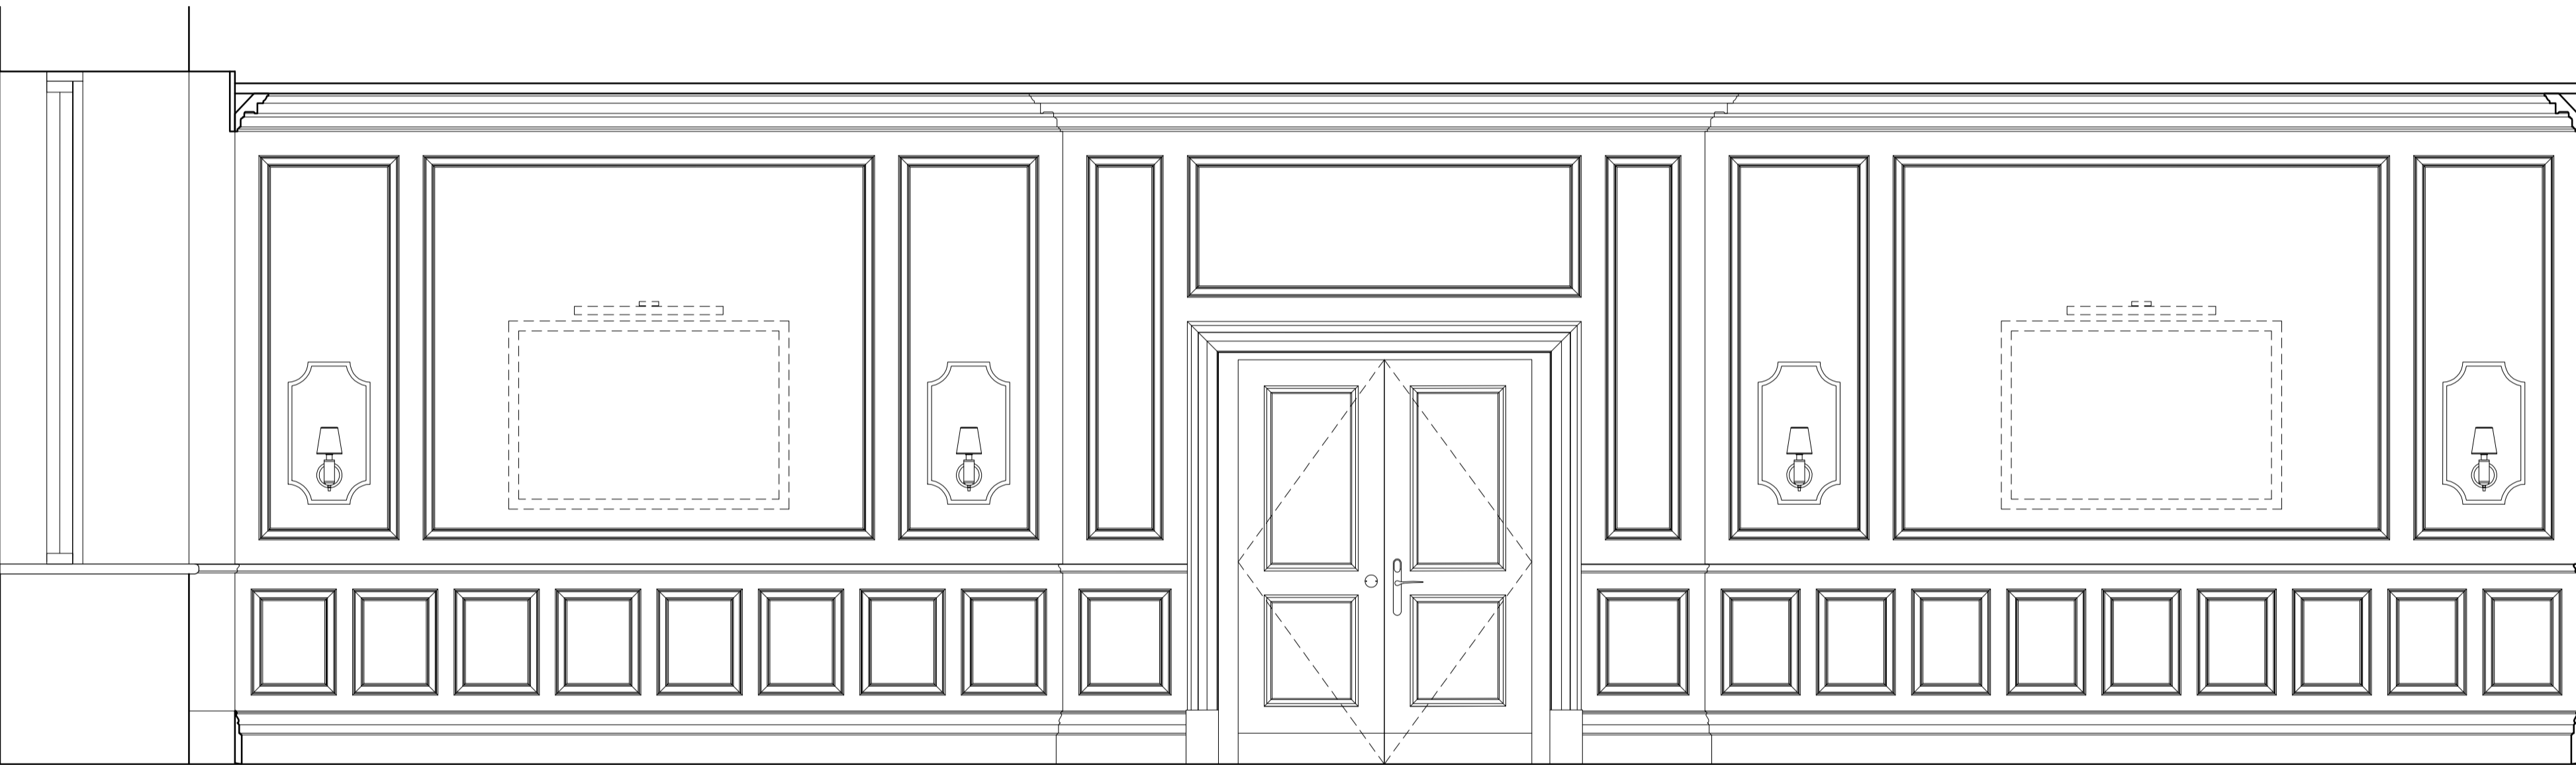


2 ELEVATION JJ2  
scale 1:25

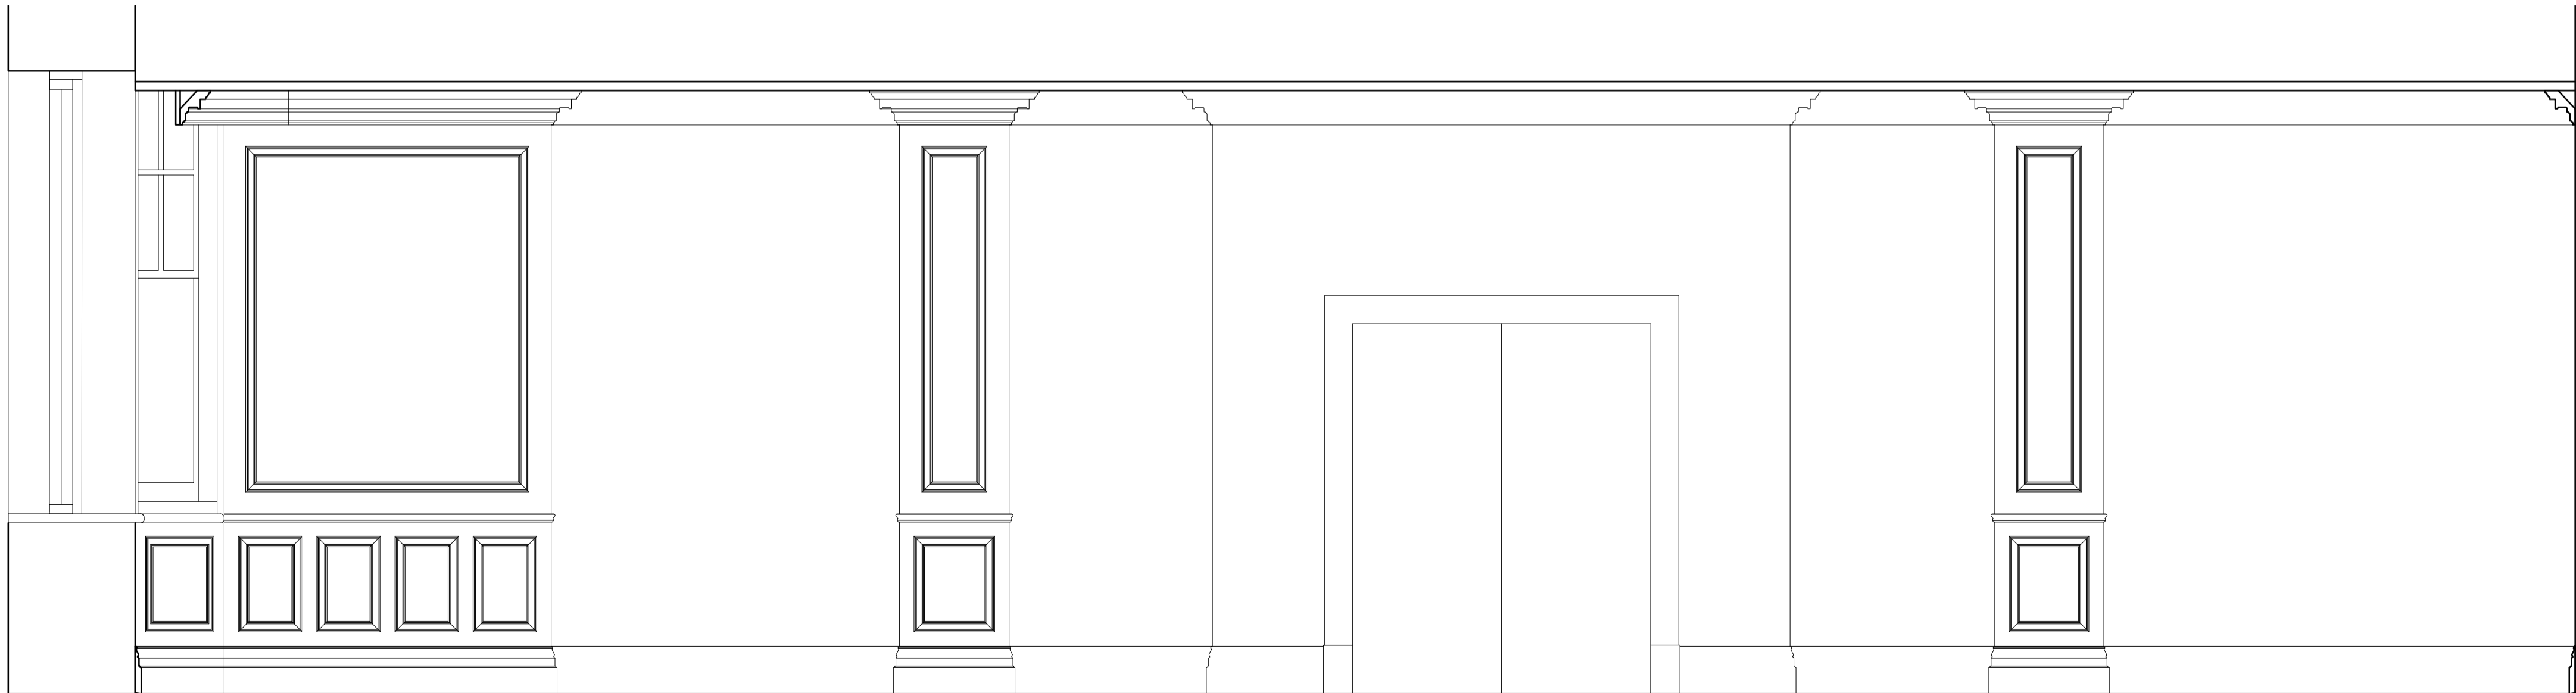

3 ELEVATION JJ3  
scale 1:25

CONCEPT  
04 MAR 2016

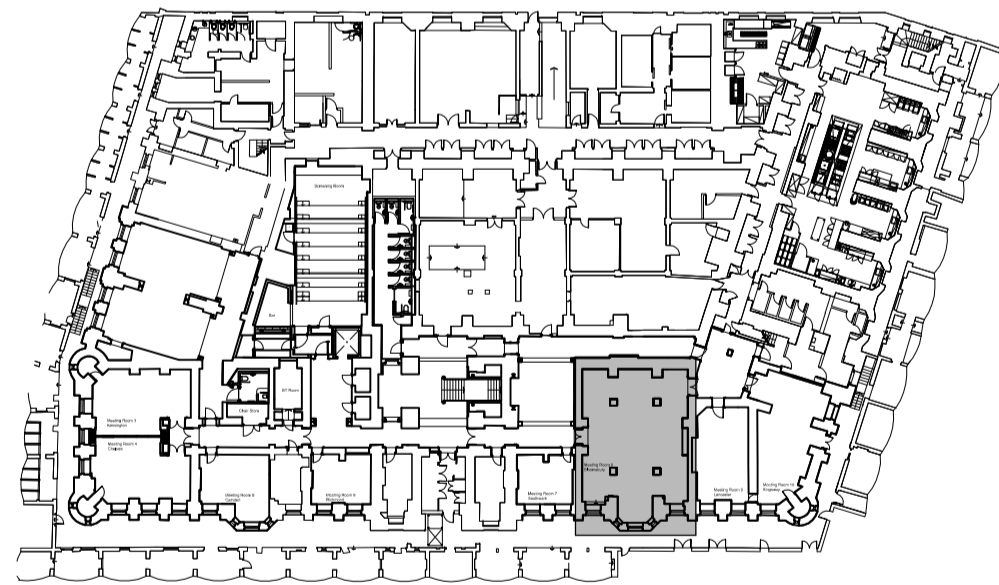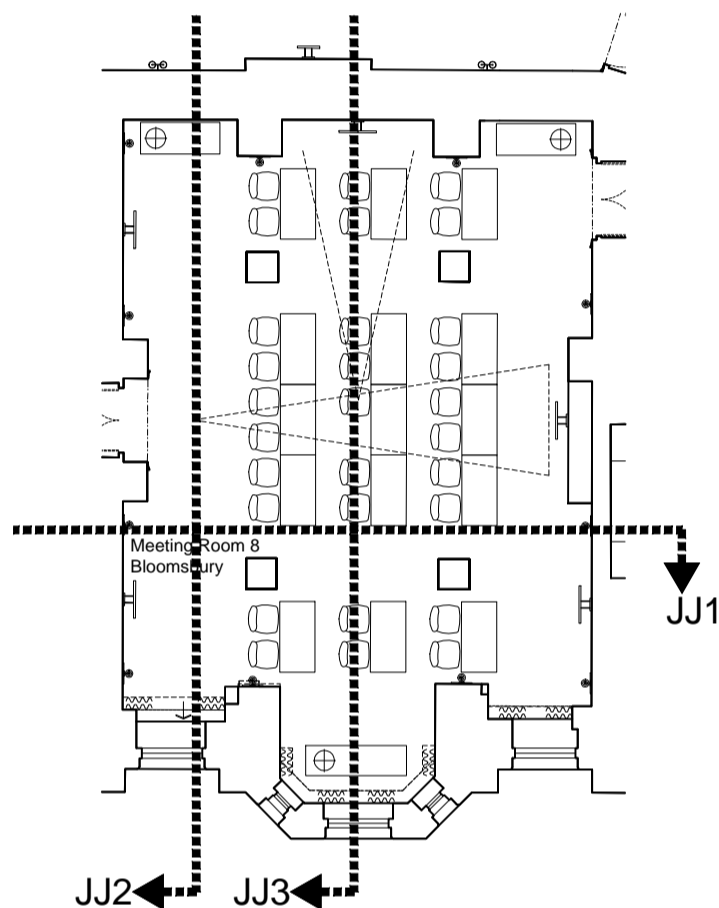

Tara Bernerd & Partners




1 HANS STREET LONDON SW1X 0J T +44(0)20 7245 1658 tarabernerd.com


PROJECT  
RUSSELL HOTEL  
PUBLIC AREAS

DRAWINGS  
LOWER GROUND FLOOR  
BLOOMSBURY MEETING ROOM  
ELEVATIONS JJ1-JJ3

DATE	XX APR 2016	DRAWN BY	TN	CHECKED BY	TG
STATUS	TENDER	SCALE @ A1	1:25		
DWG NO	PA-5556-EL				REV


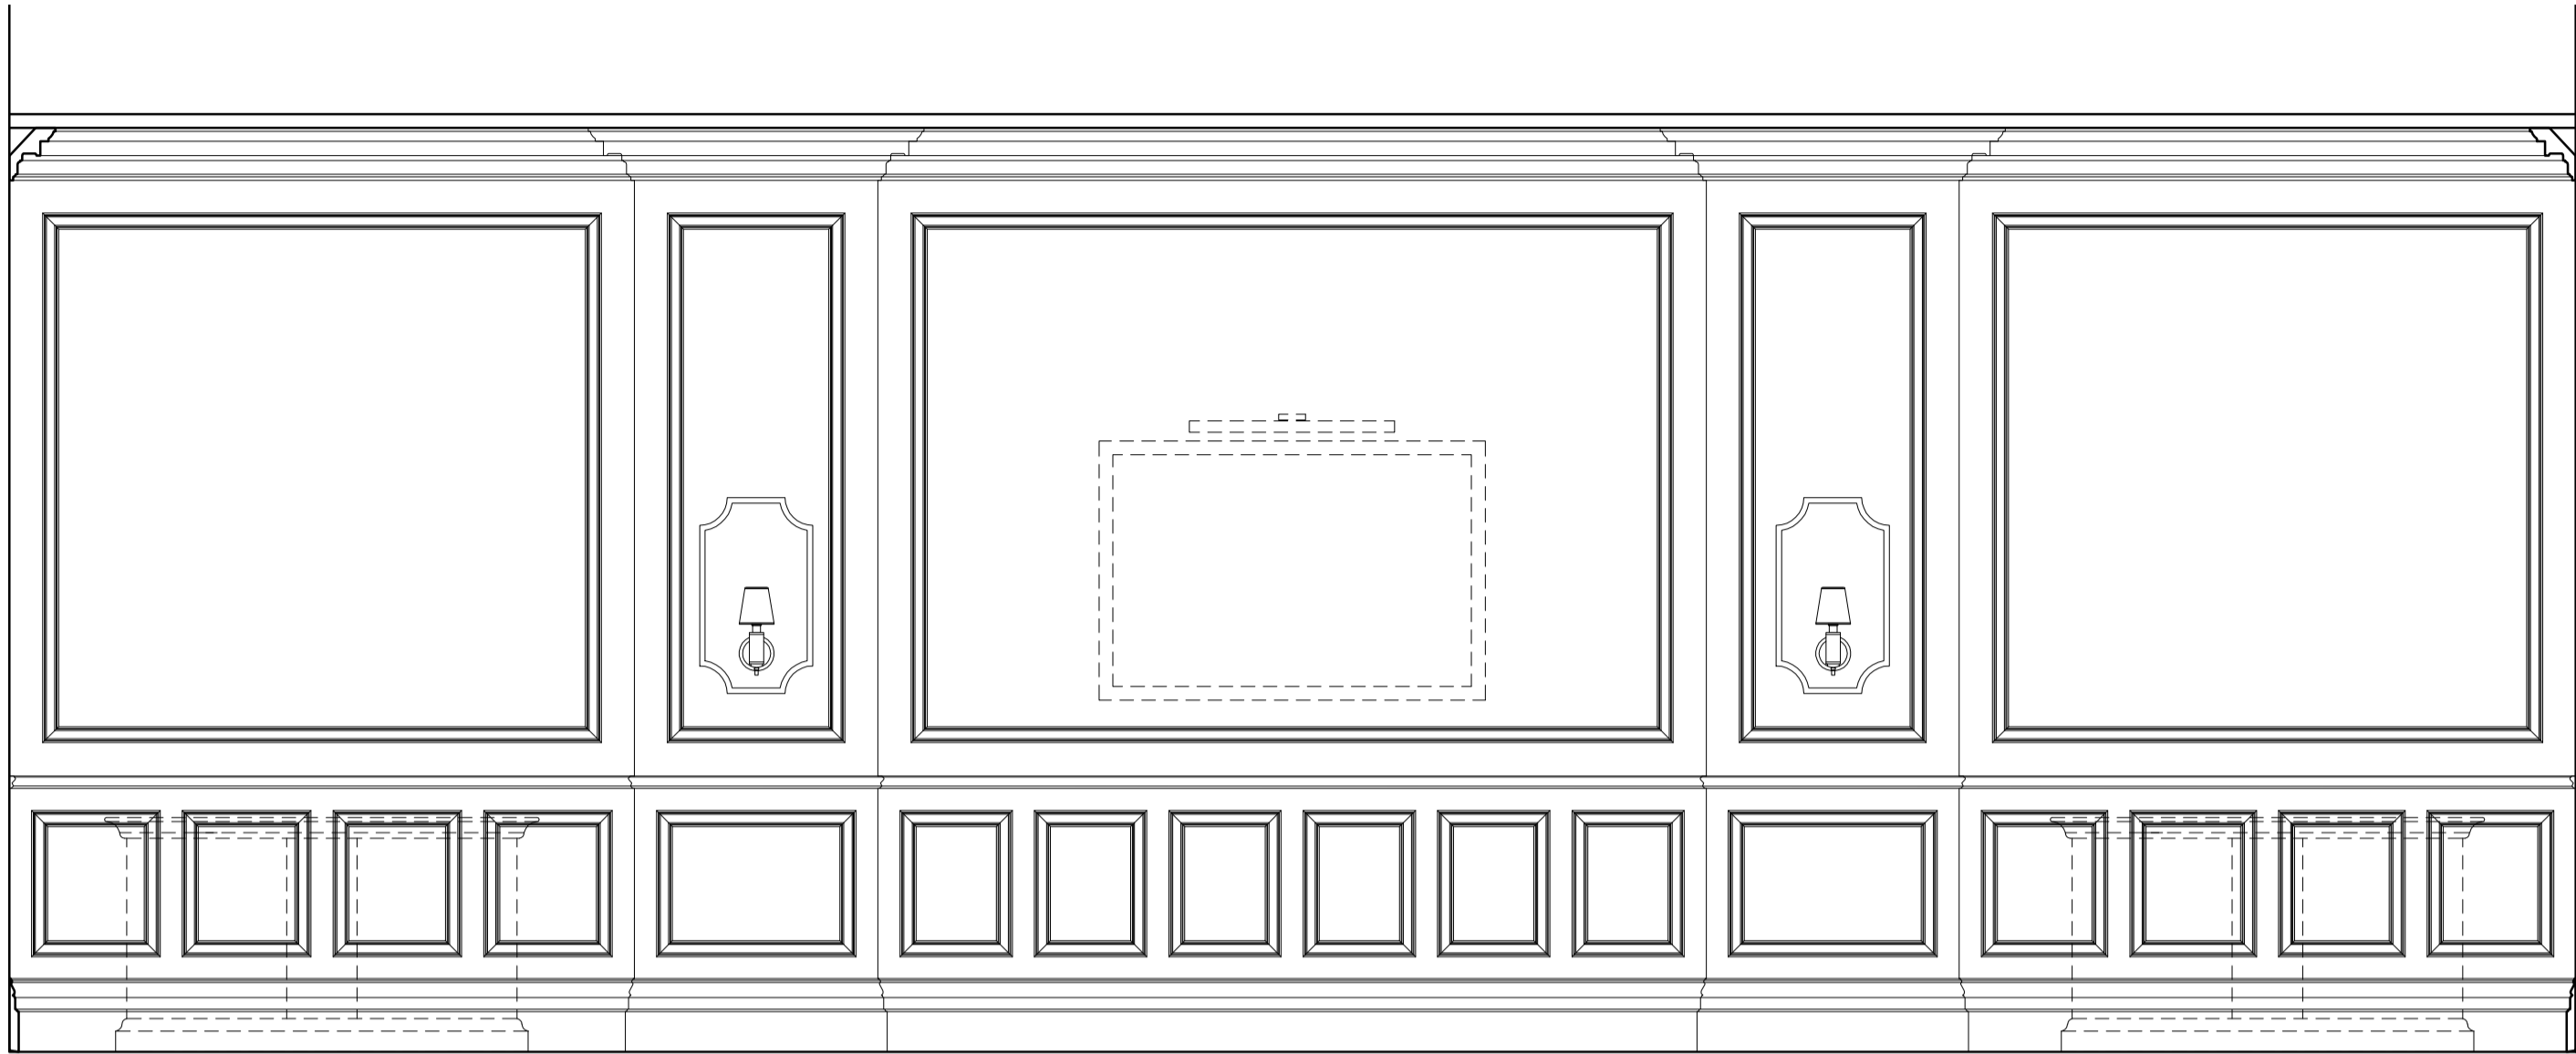



1 ELEVATION JJ4  
scale 1:25

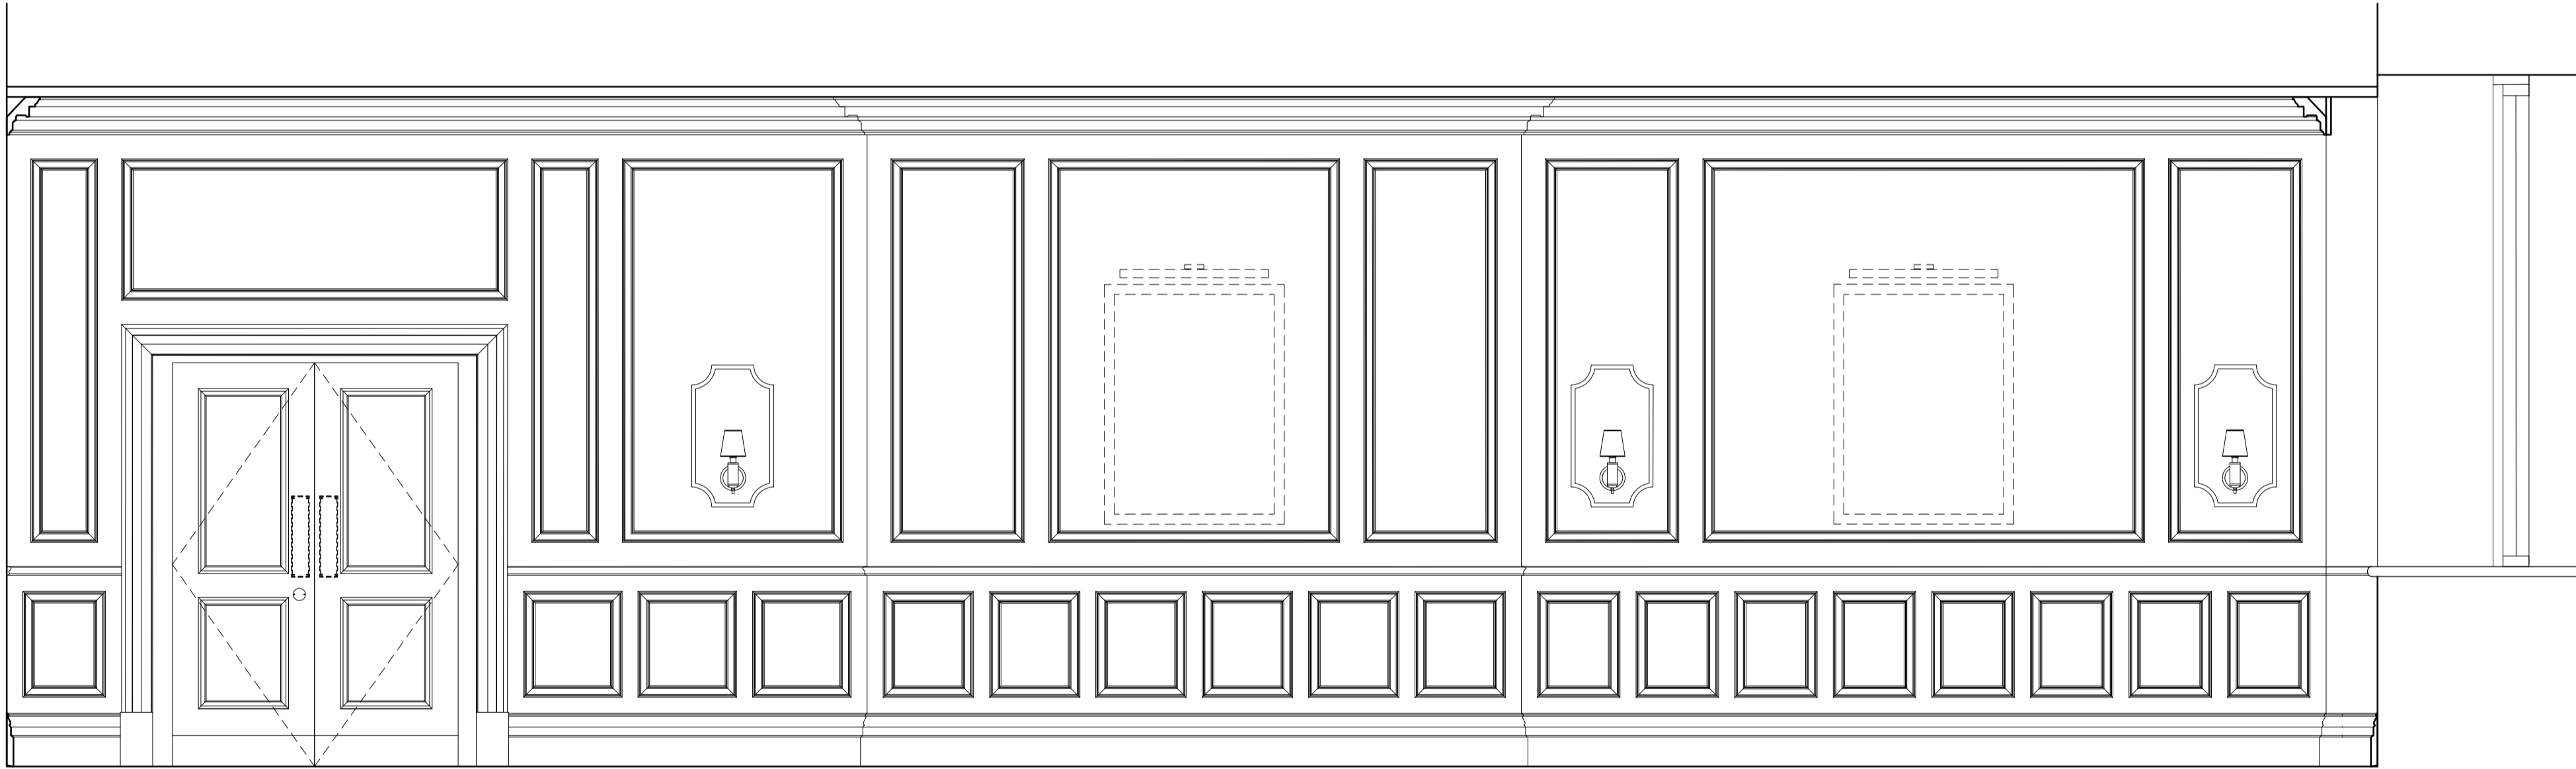


2 ELEVATION JJ5  
scale 1:25

CONCEPT  
04 MAR 2016

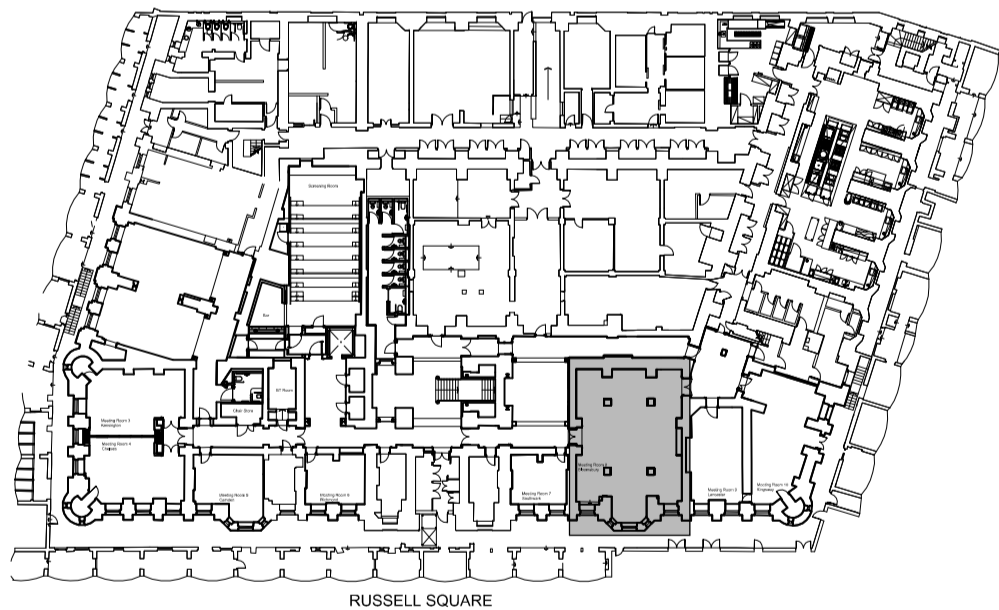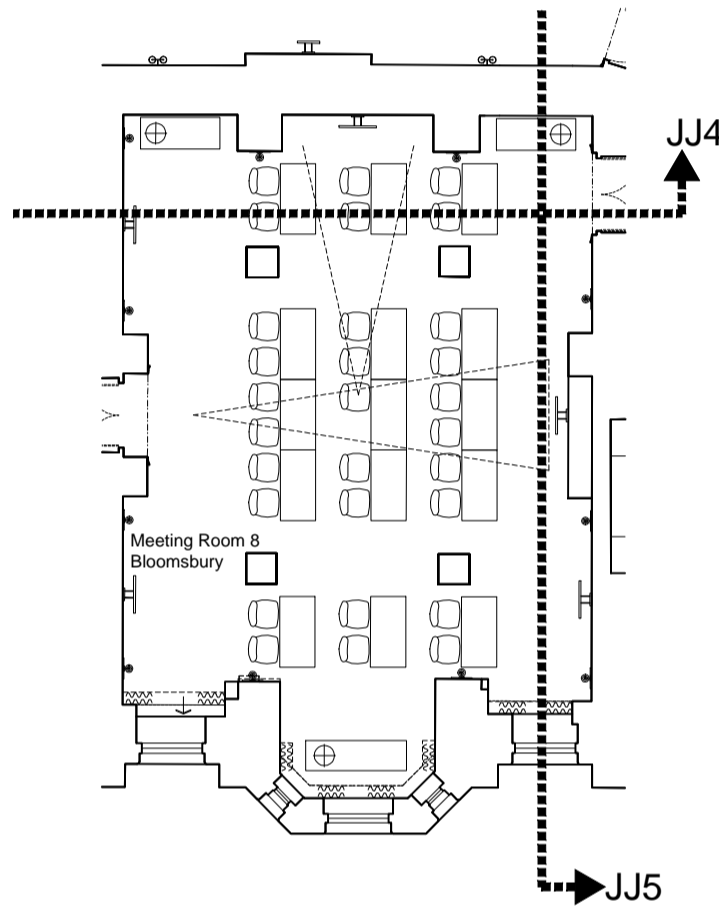


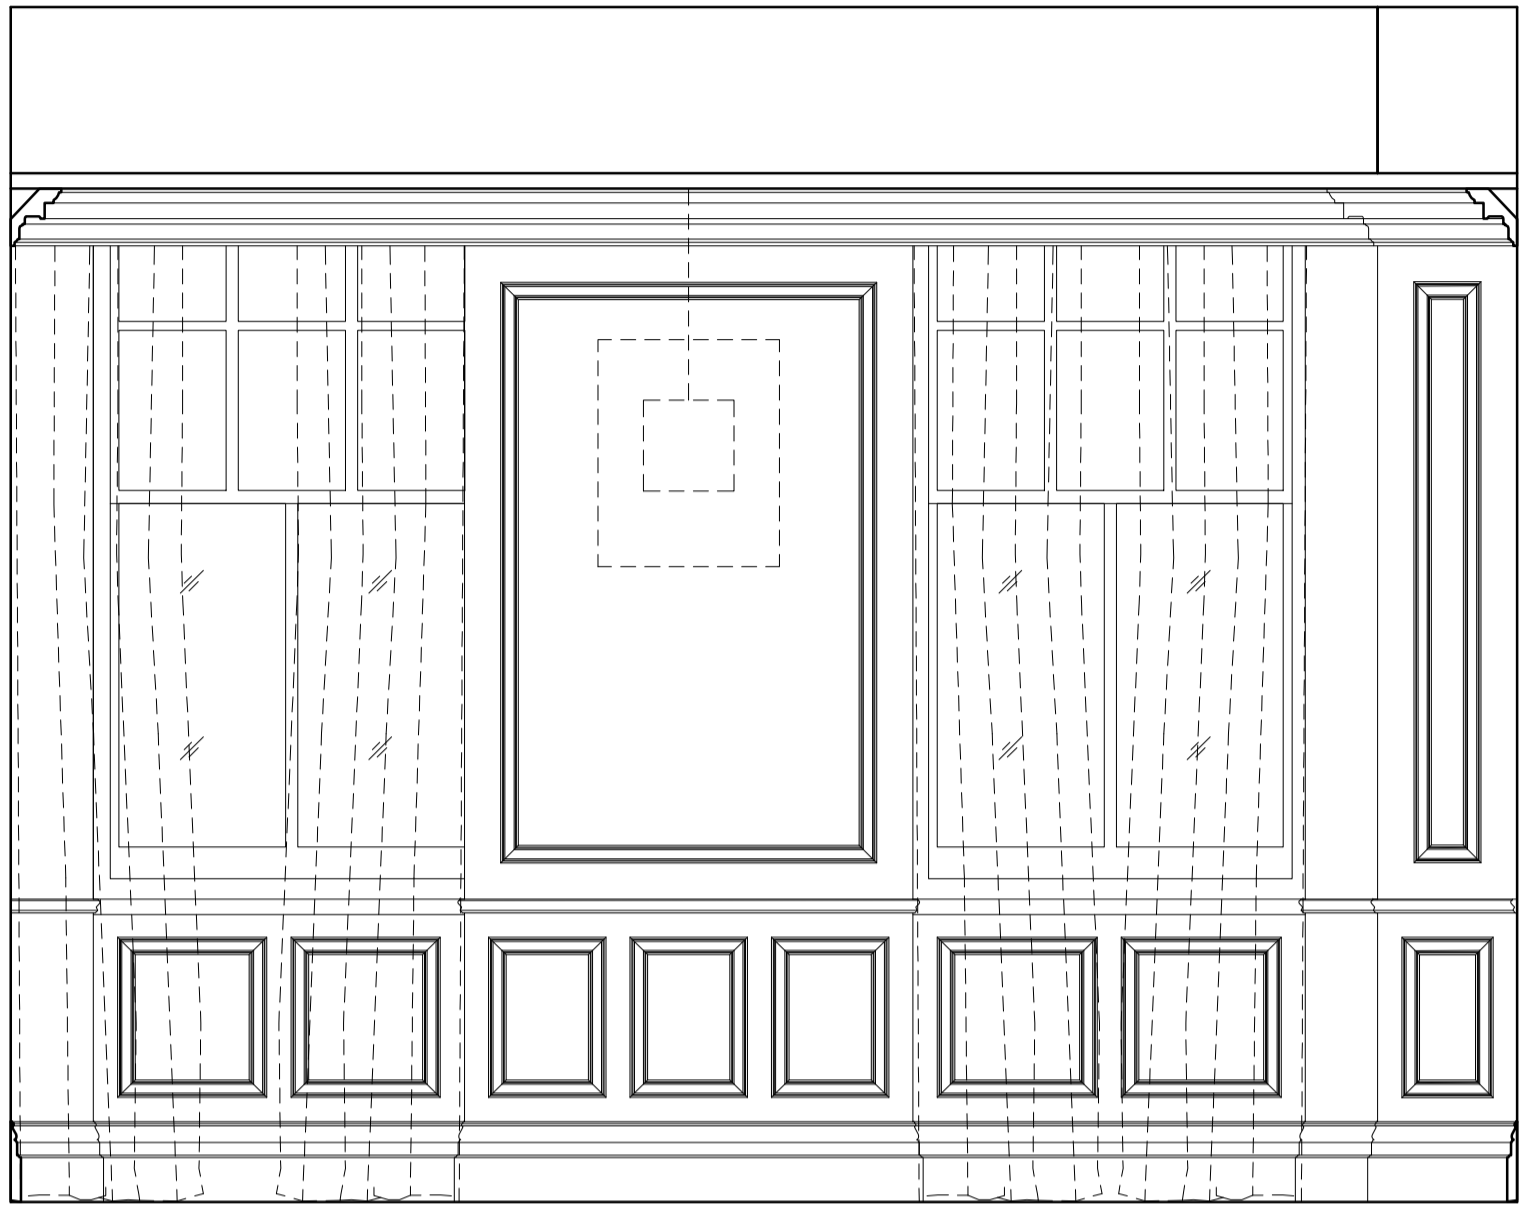


1 ELEVATION KK1  
scale 1:25

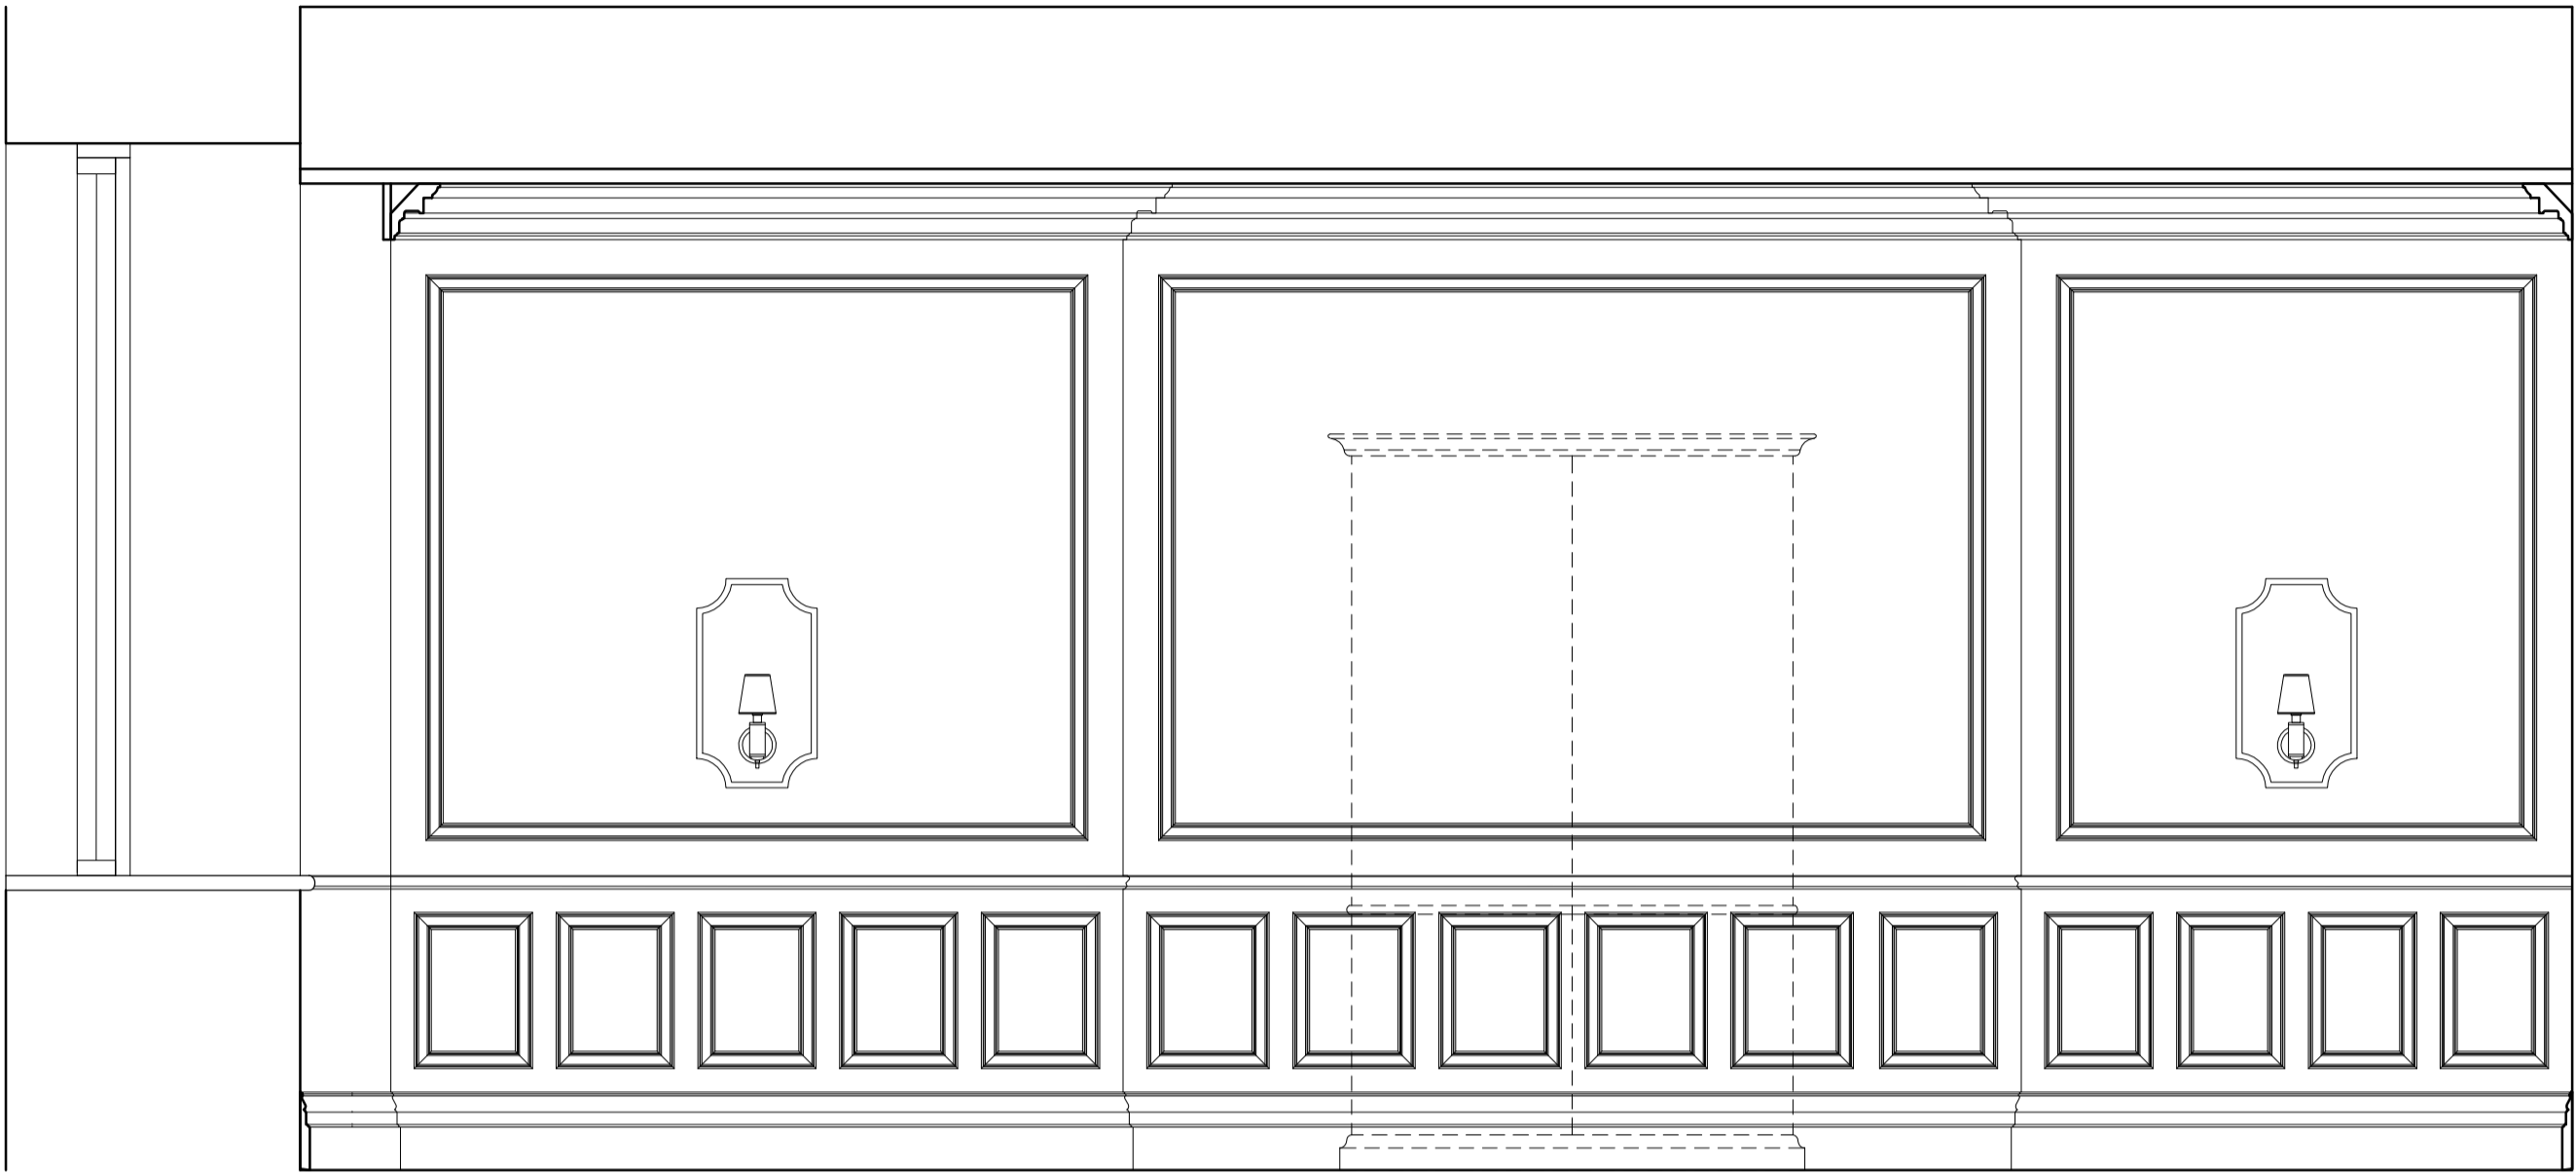

2 ELEVATION KK2  
scale 1:25


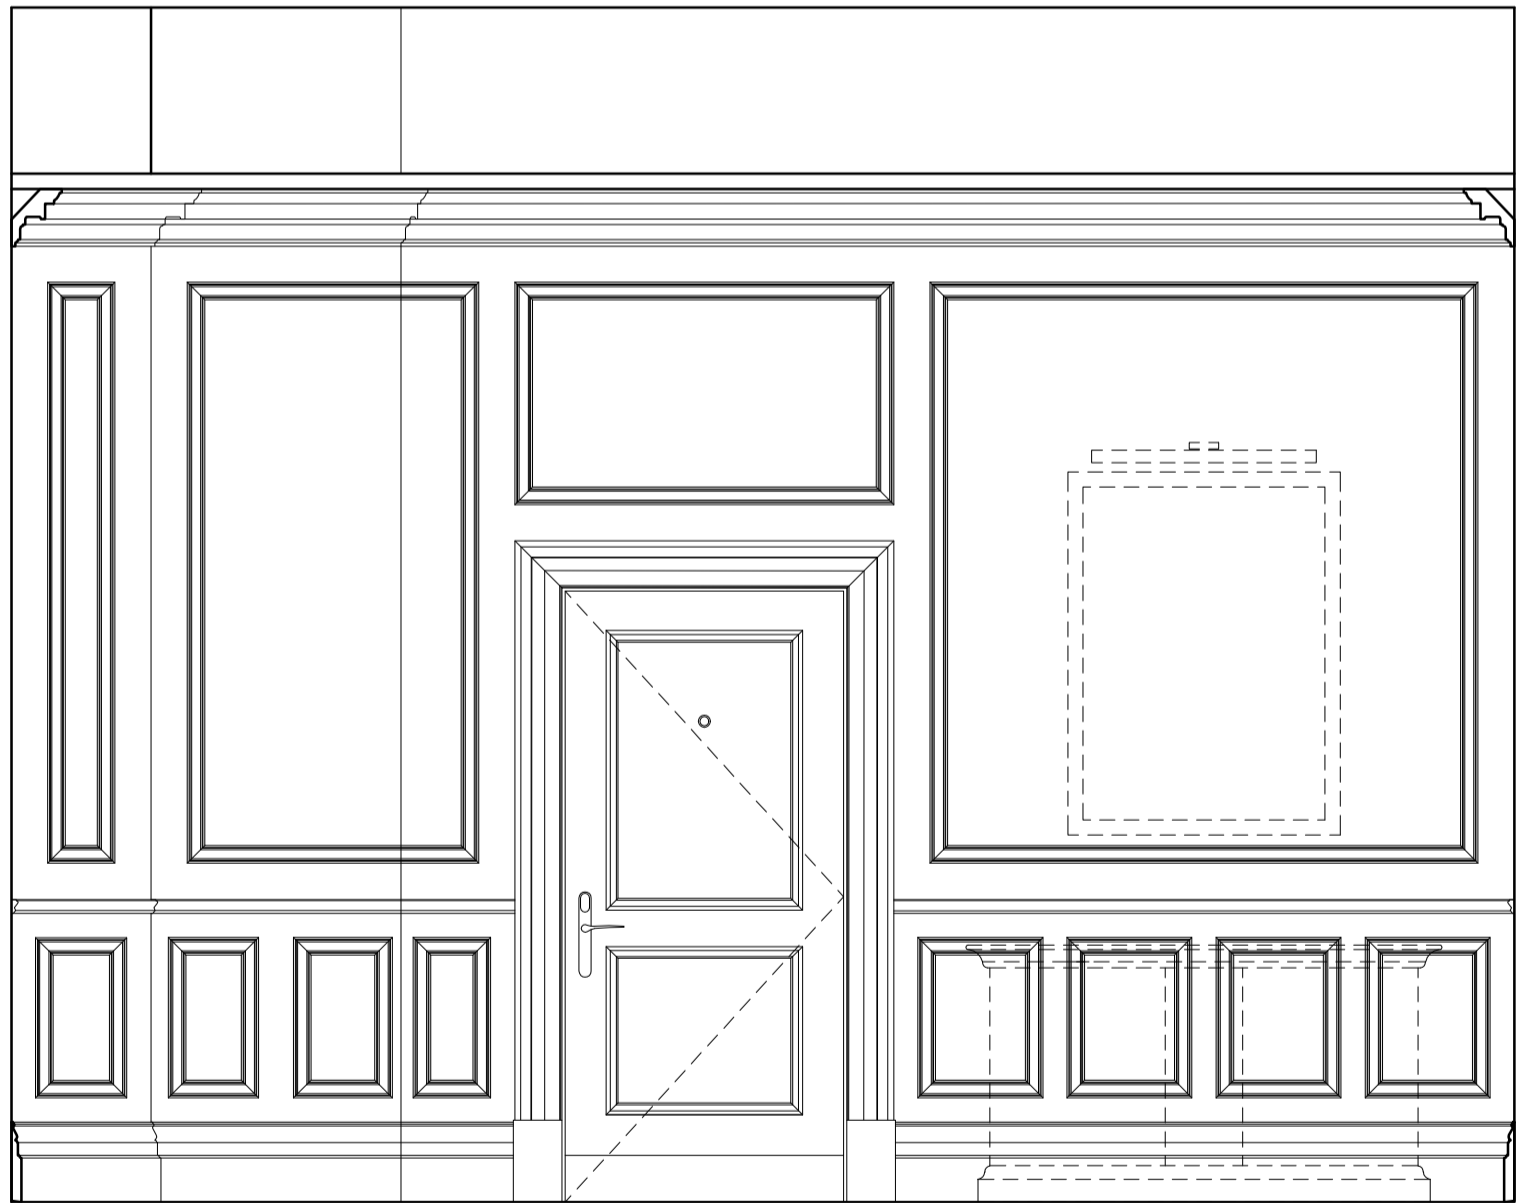


3 ELEVATION KK5  
scale 1:25

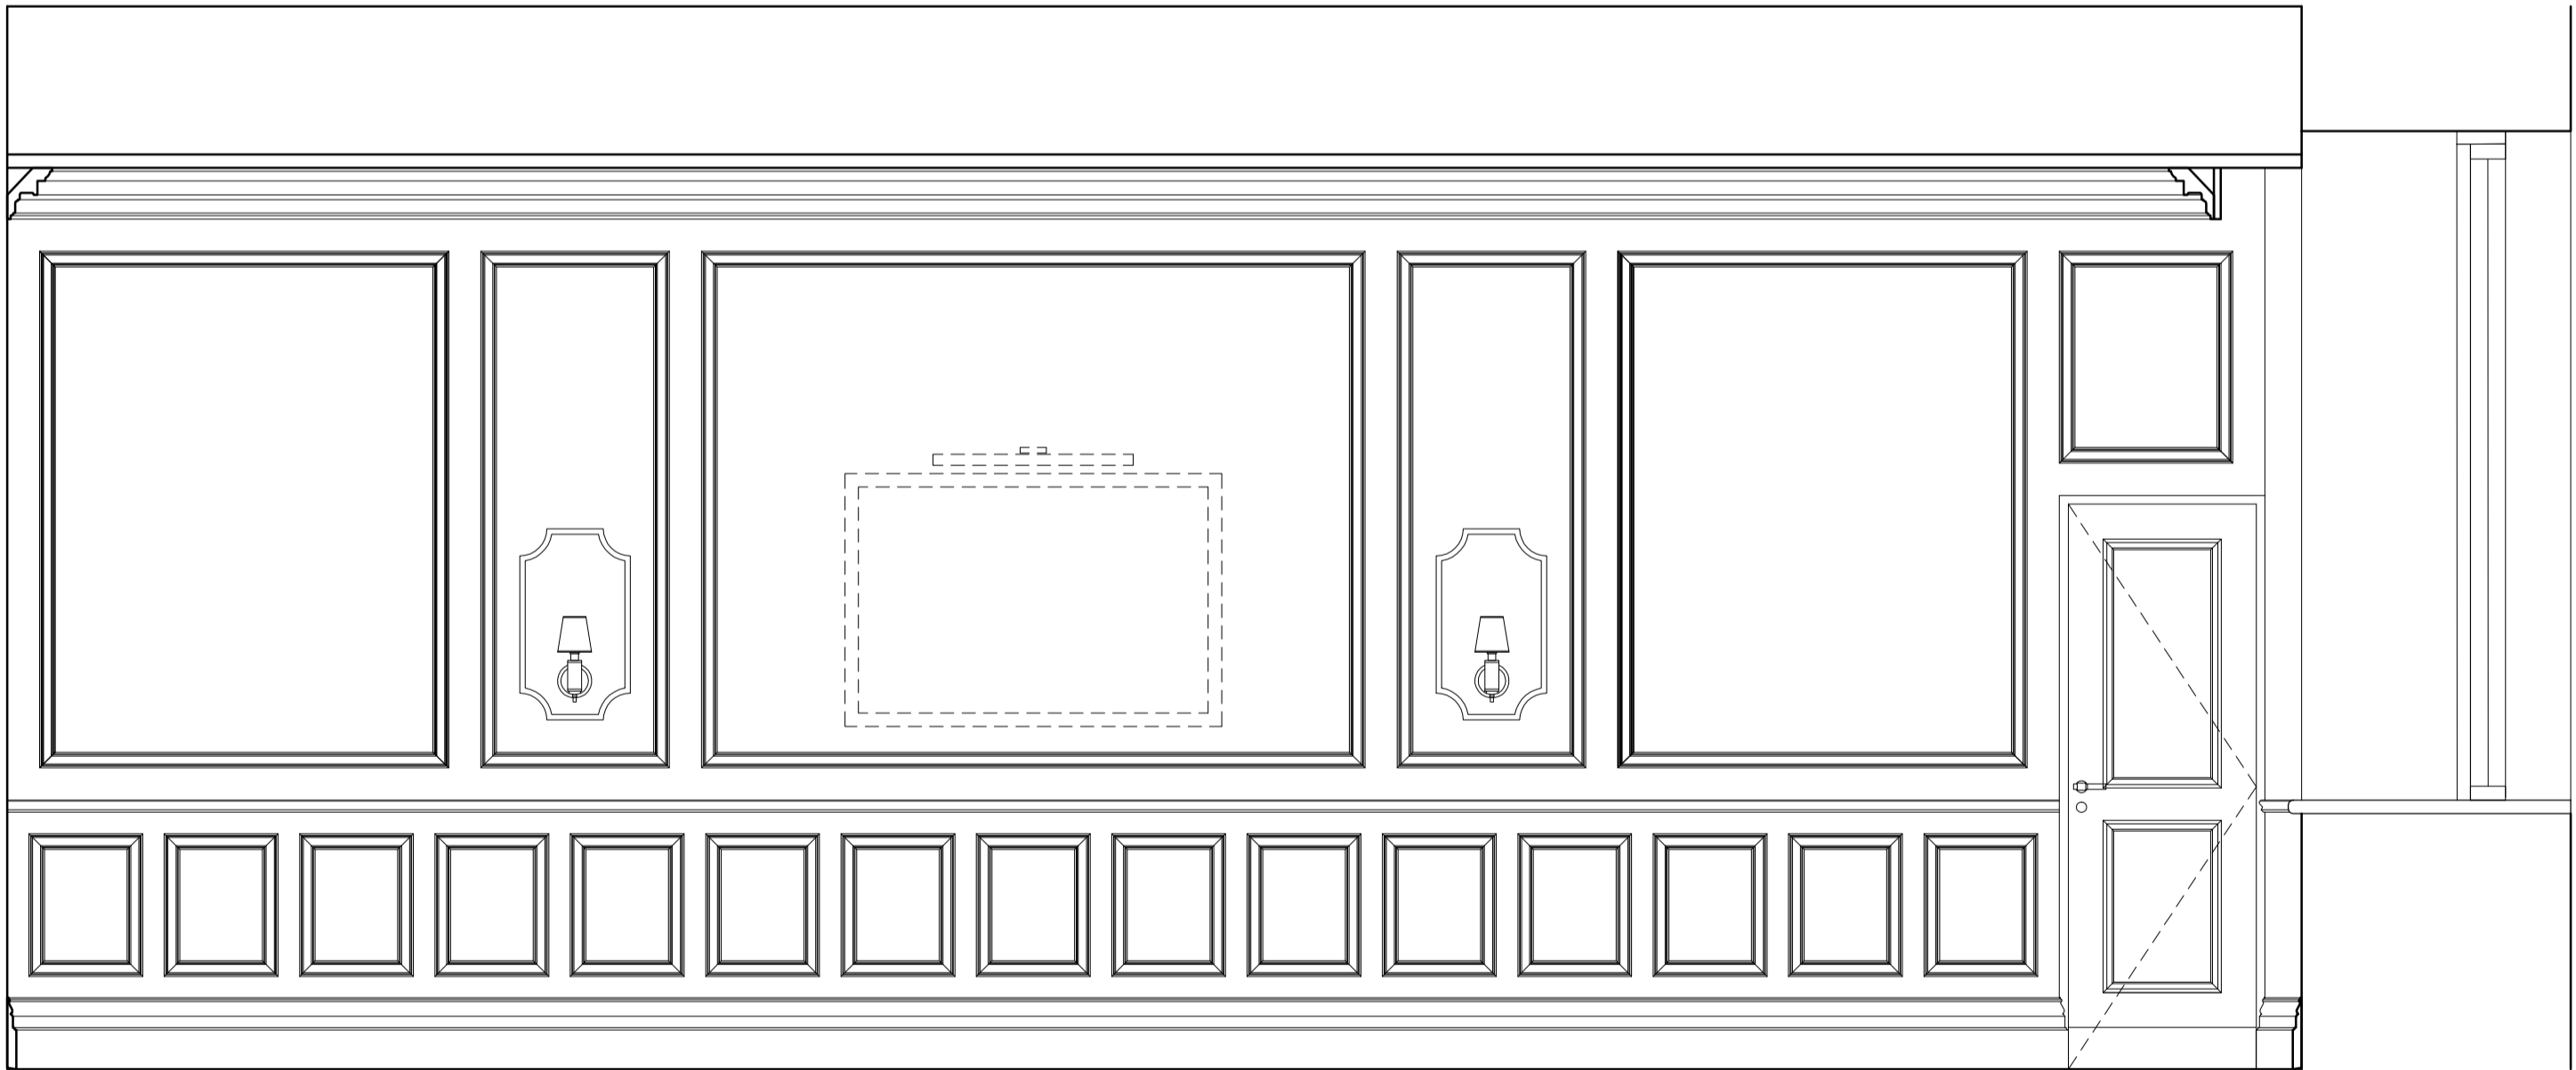

4 ELEVATION KK5  
scale 1:25

CONCEPT  
04 MAR 2016

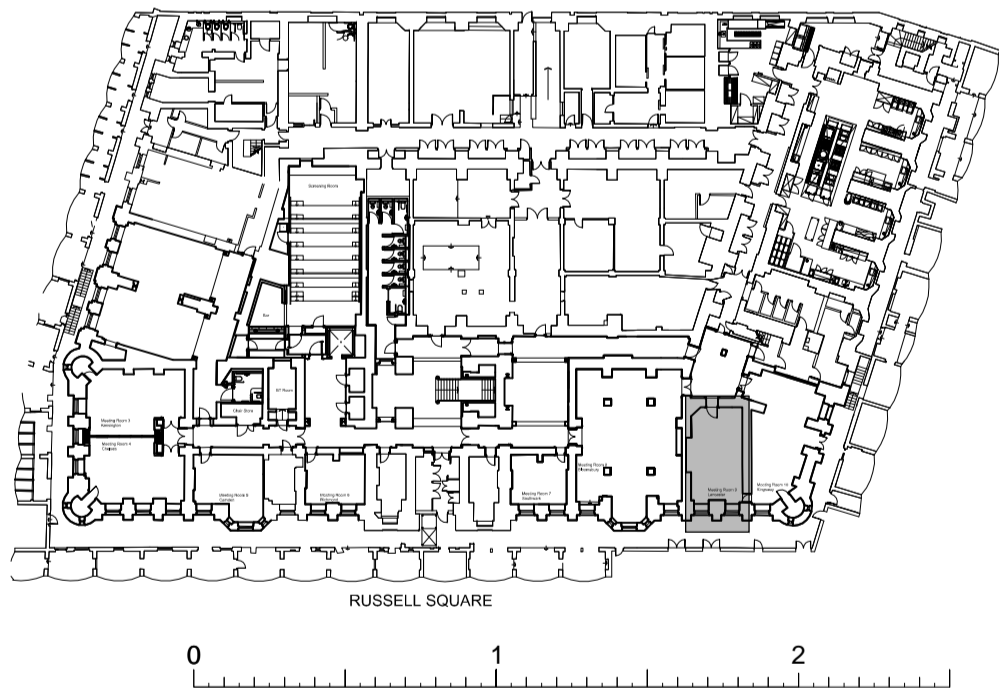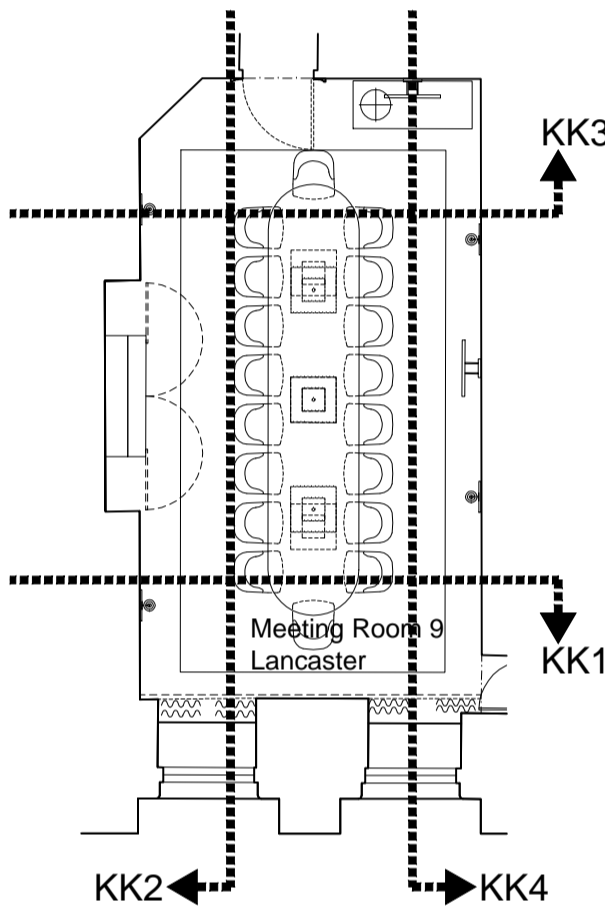

Tara Bernerd & Partners




1 HANS STREET LONDON SW1X 0J T +44(0)20 7245 1658 tarabernerd.com


PROJECT  
RUSSELL HOTEL  
PUBLIC AREAS

DRAWINGS  
LOWER GROUND FLOOR  
LANCASTER MEETING ROOM  
ELEVATIONS KK1-KK4


DATE	XX APR 2016	DRAWN BY	TN	CHECKED BY	TG
STATUS	TENDER	SCALE @ A1	1:25		
DWG NO	PA-5558-EL				REV

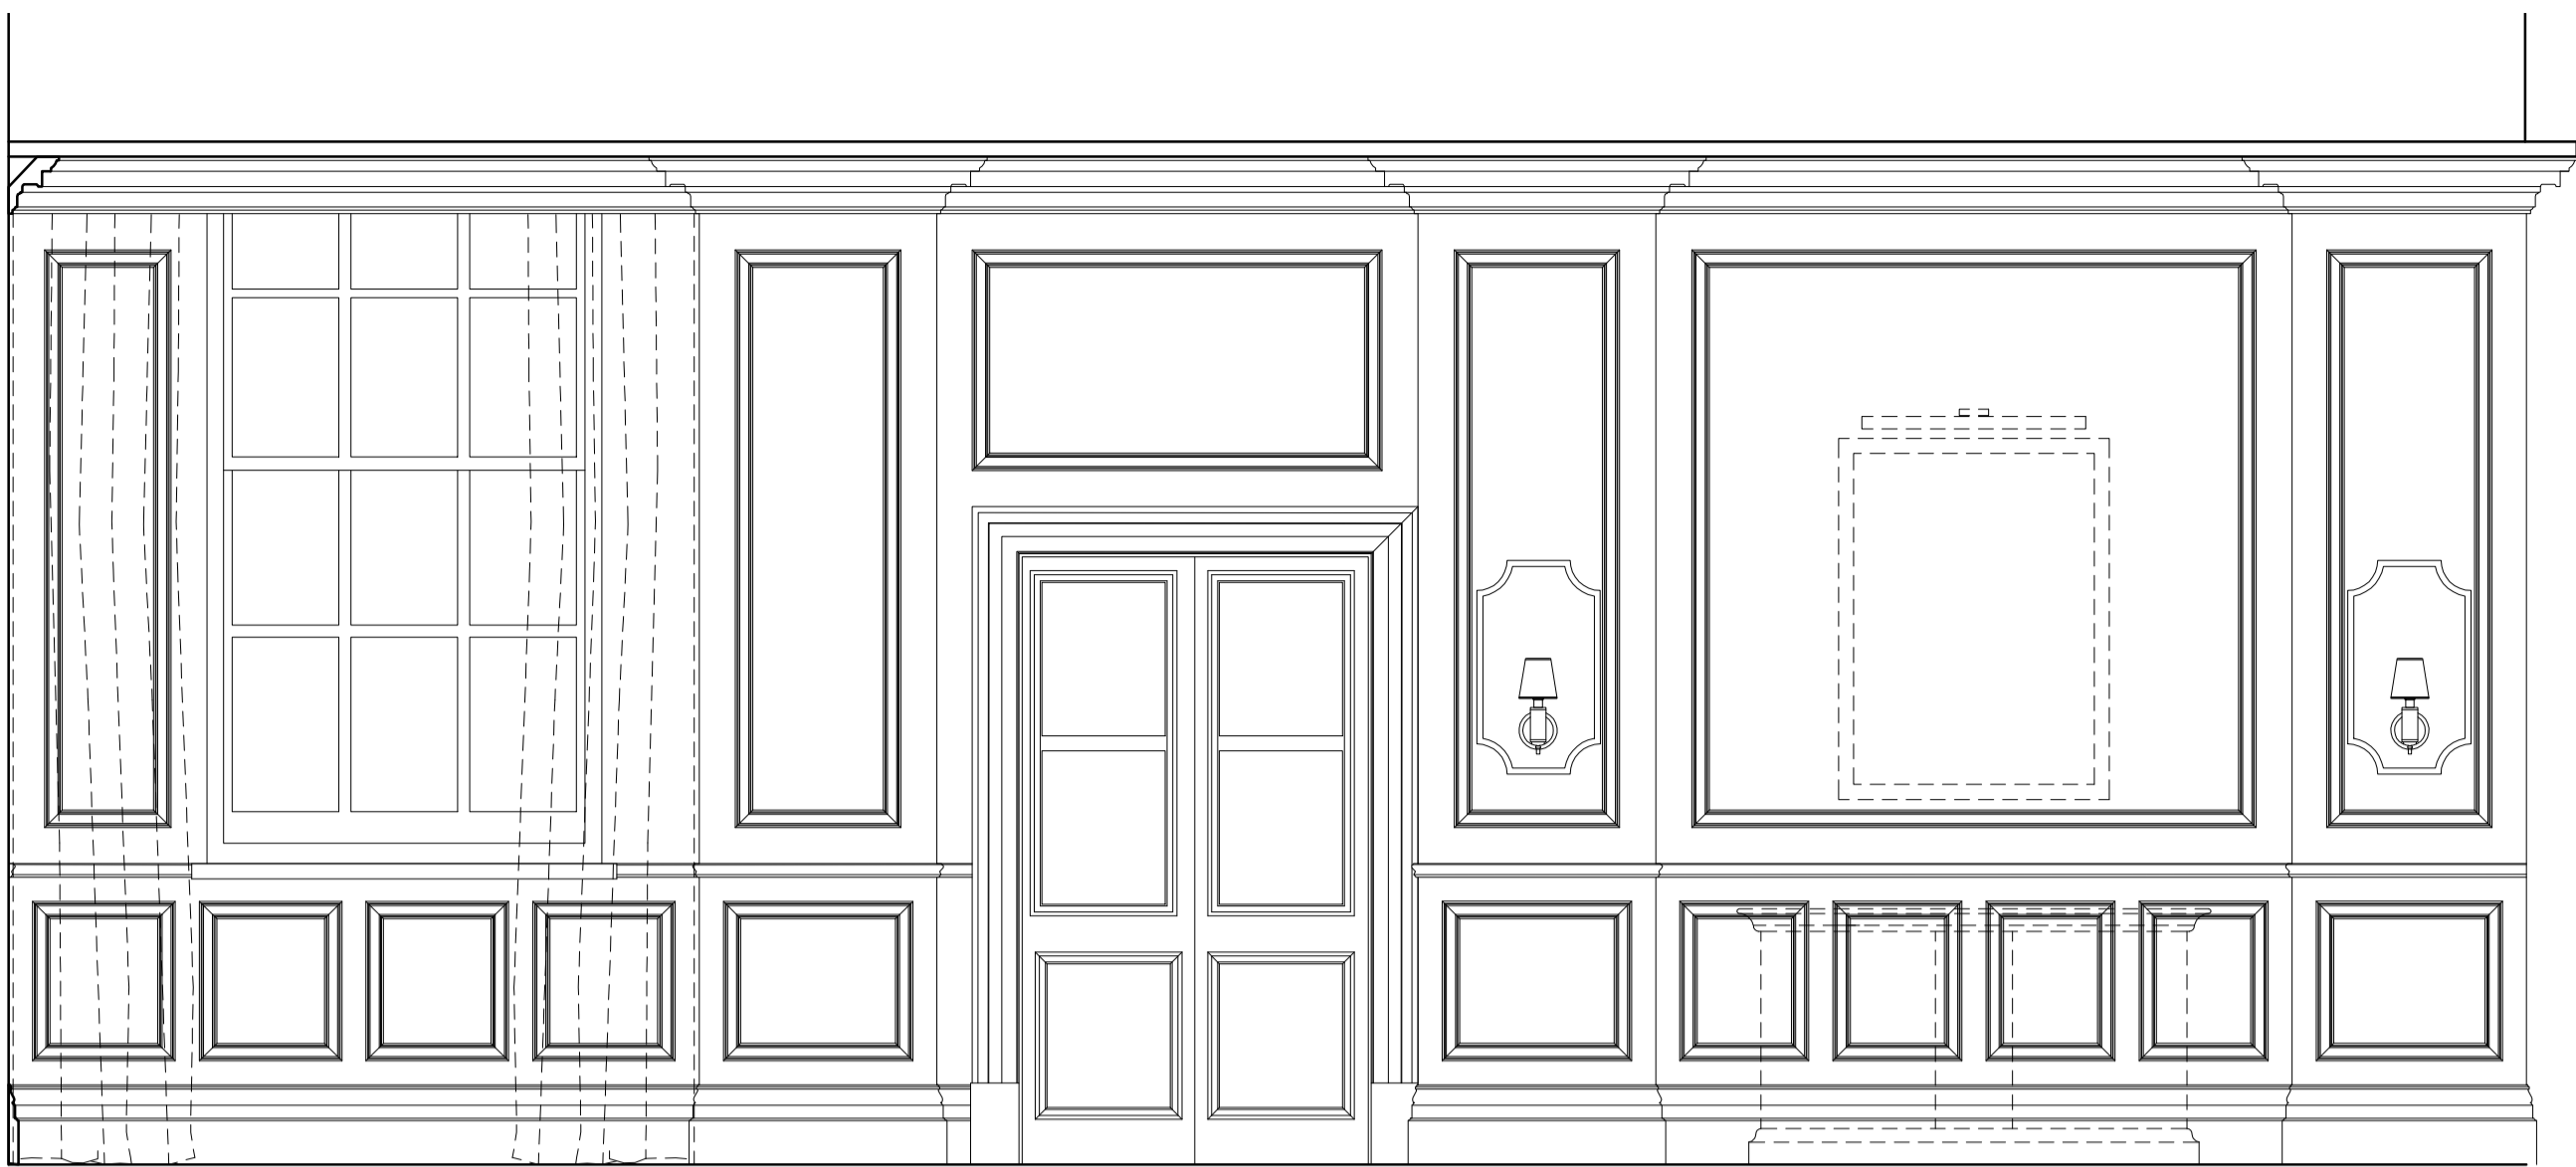


1 ELEVATION LL1  
scale 1:25

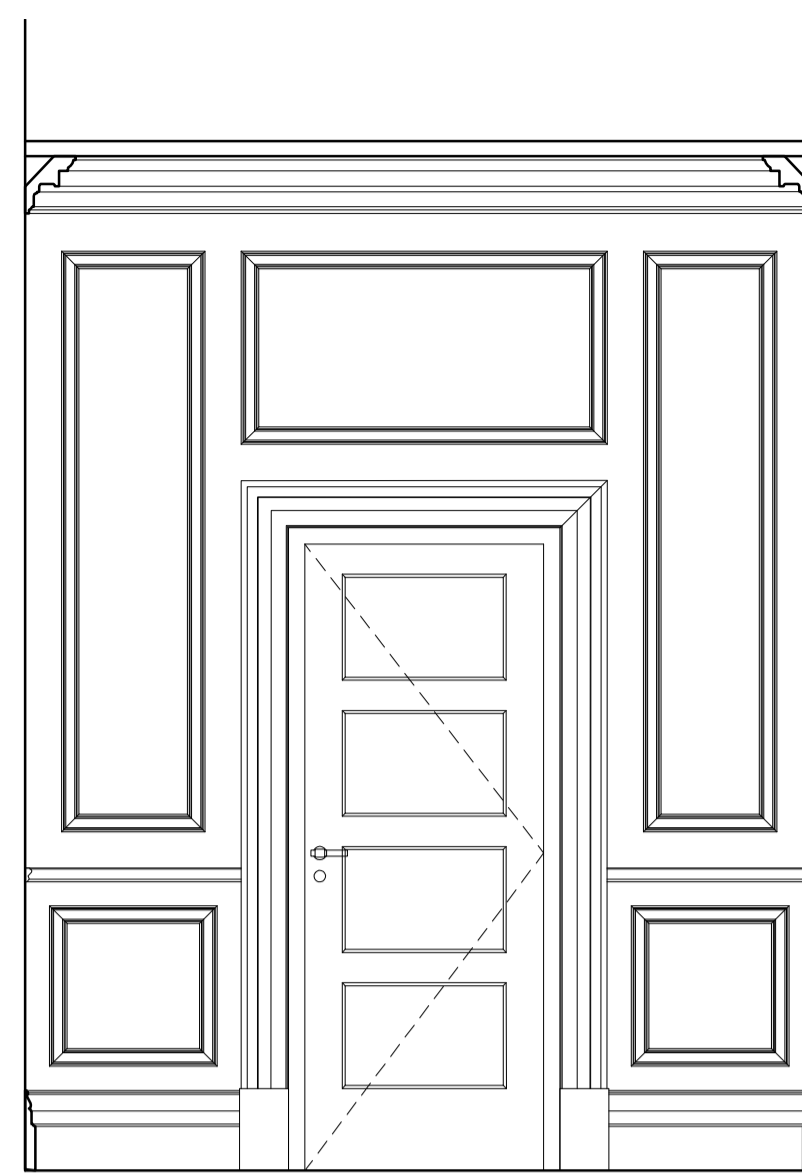


2 ELEVATION LL2  
scale 1:25

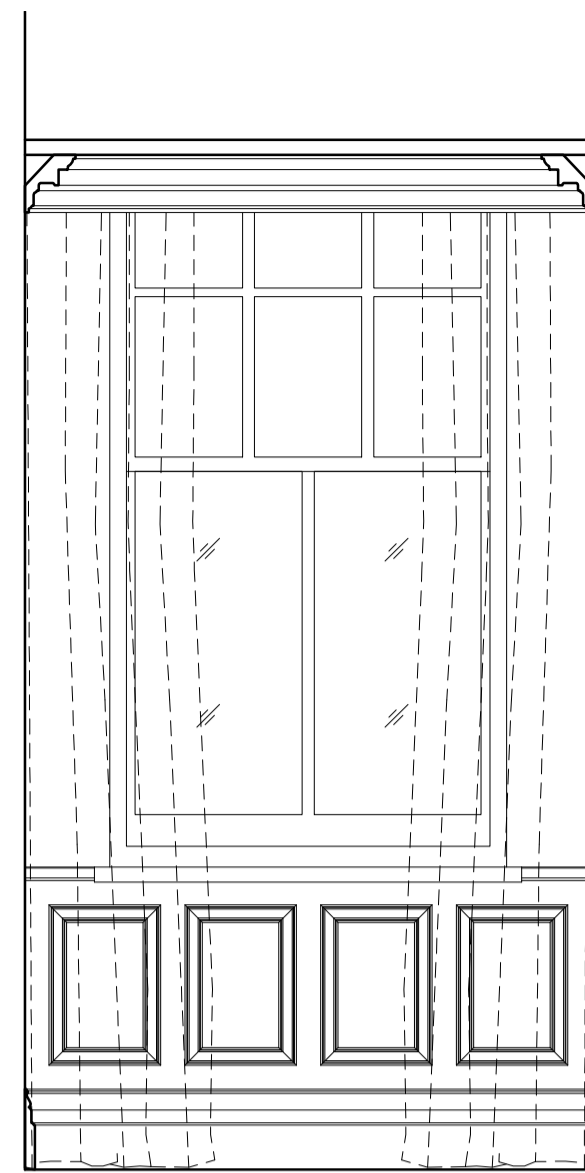


3 ELEVATION LL3  
scale 1:25

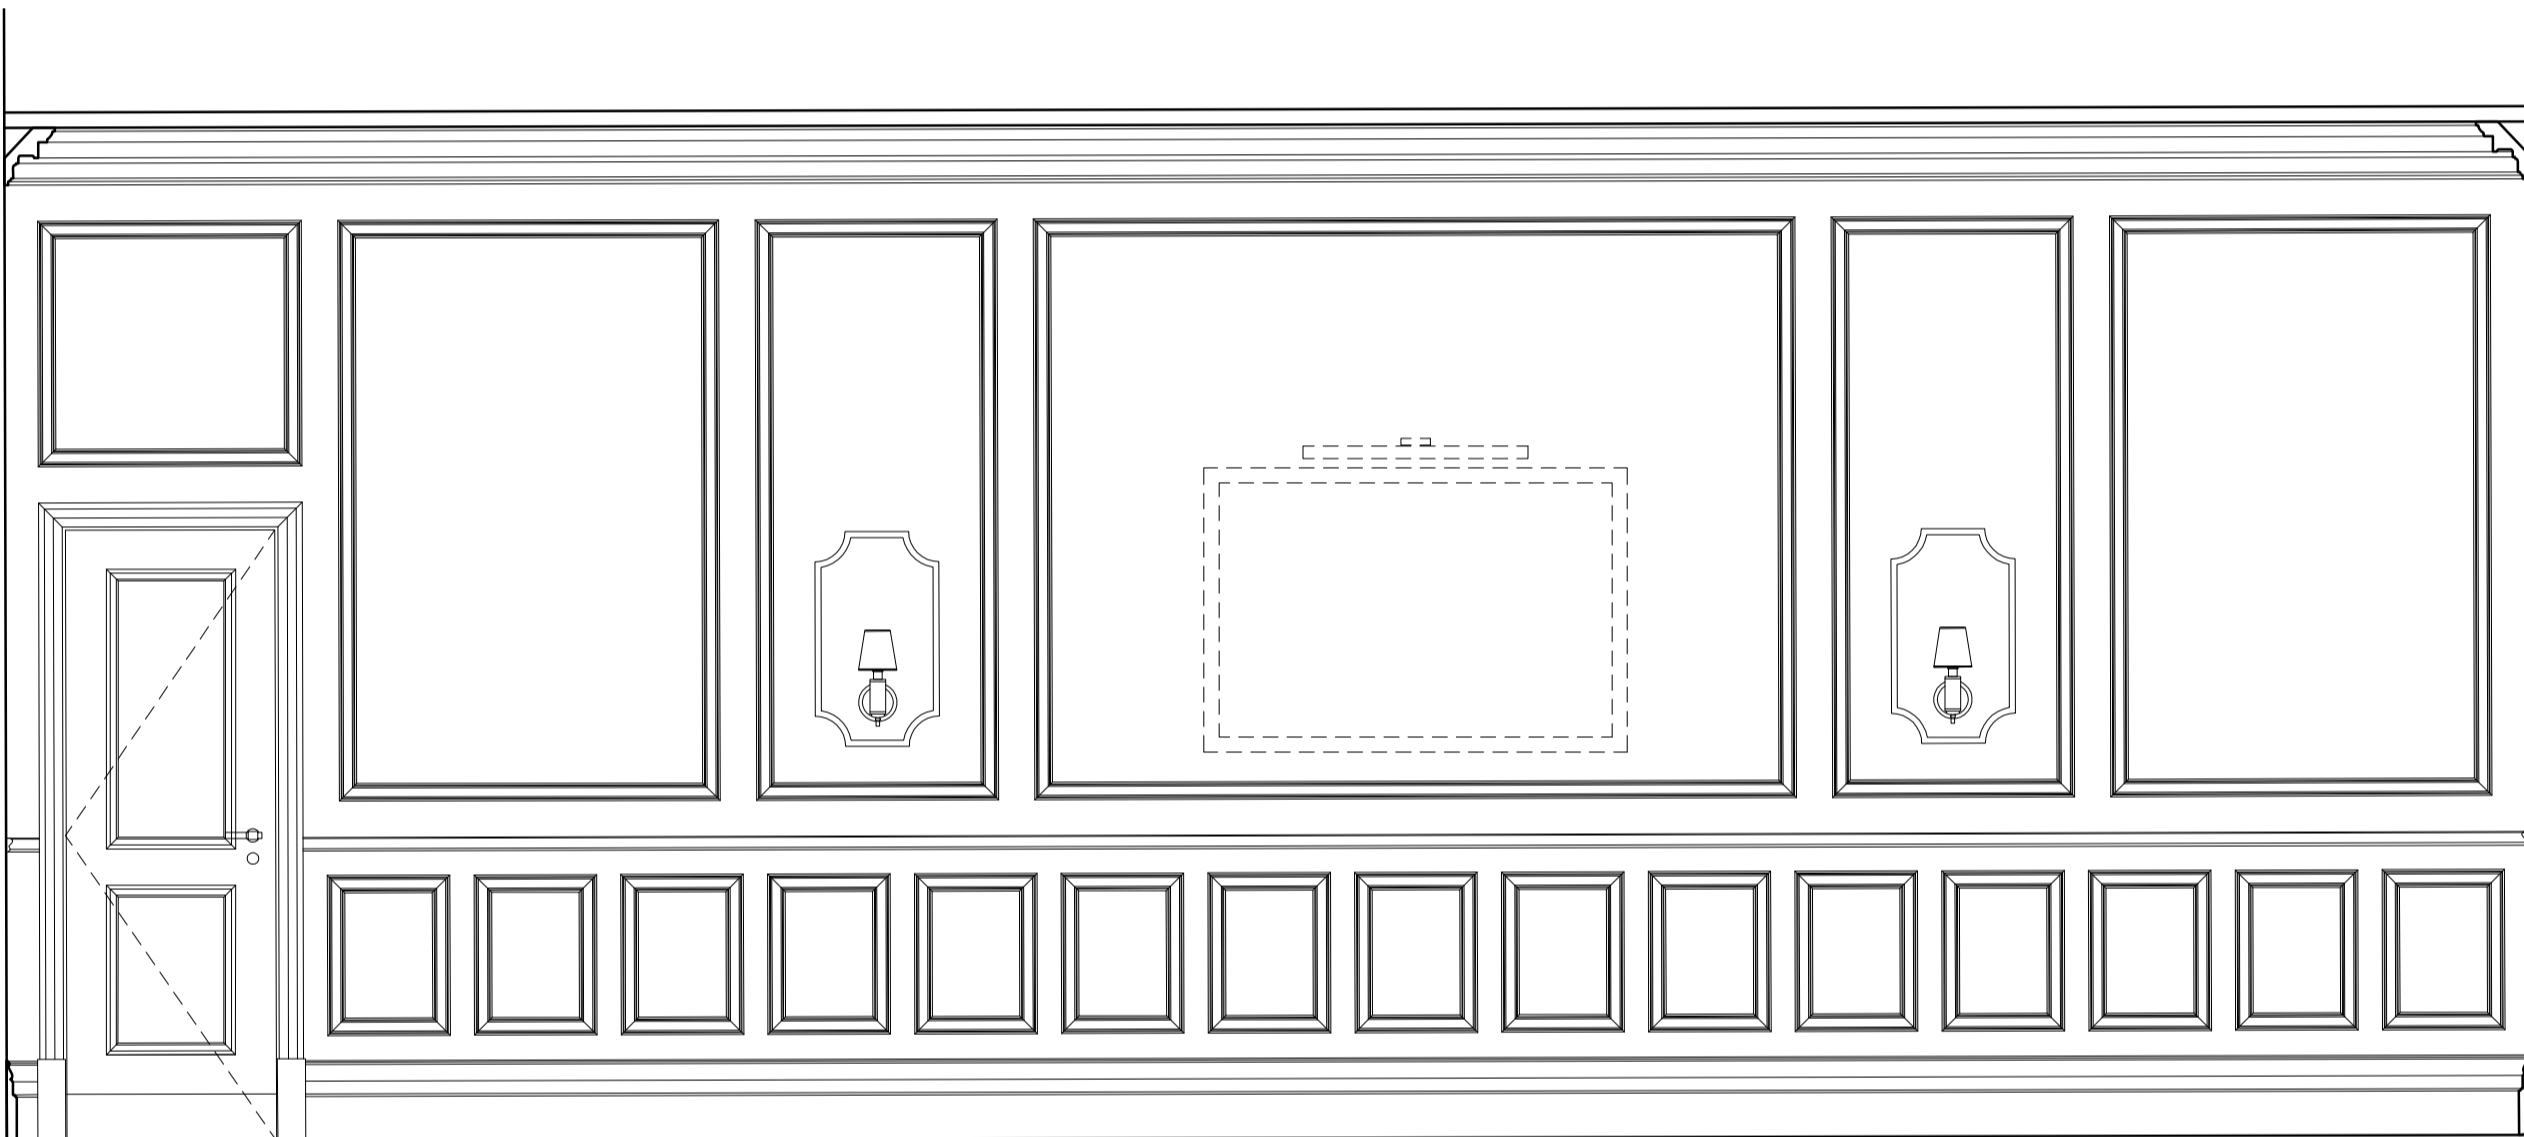

4 ELEVATION LL4  
scale 1:25

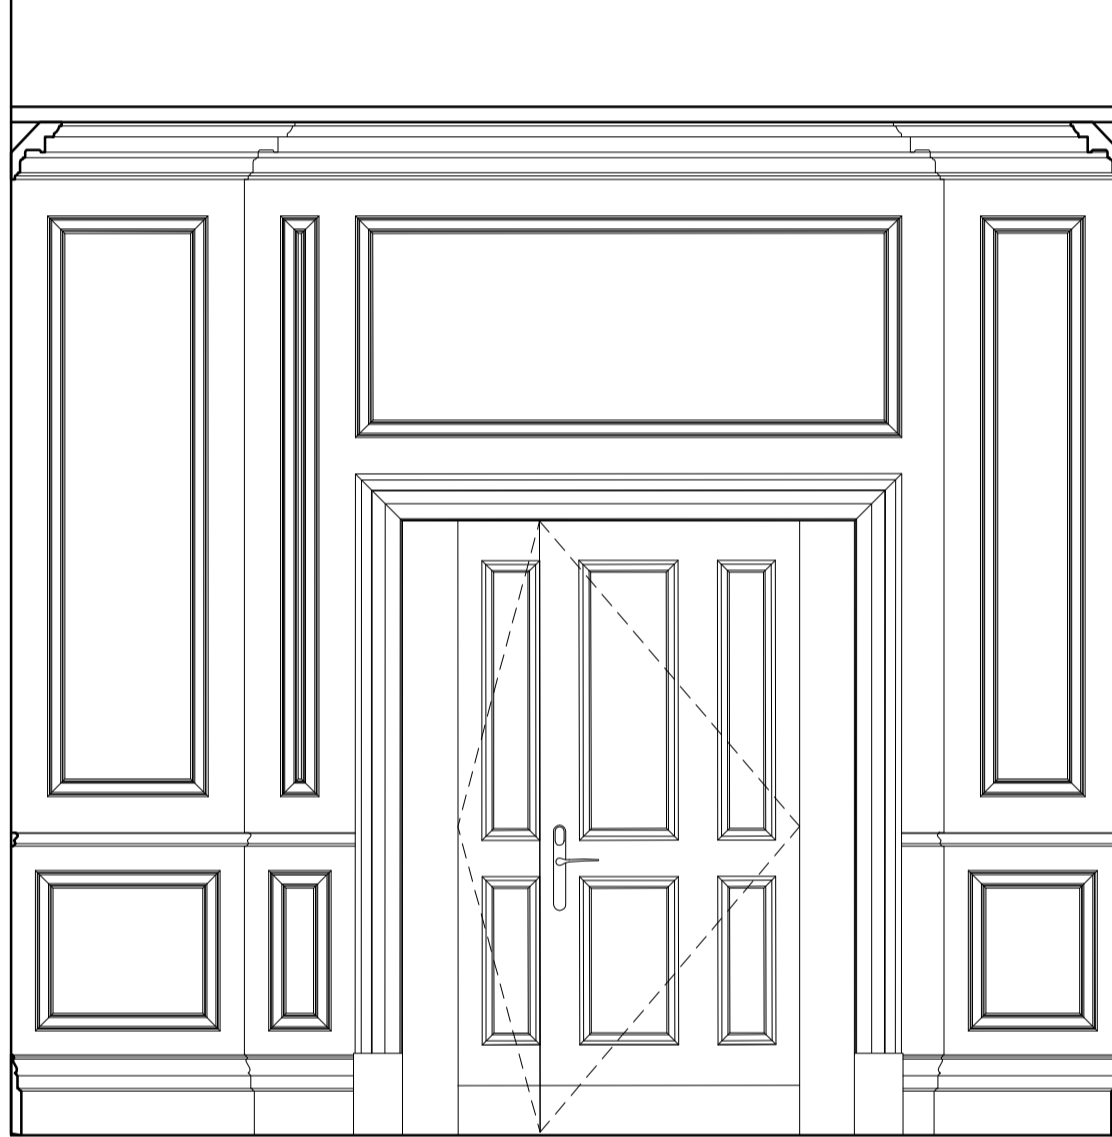

5 ELEVATION LL5  
scale 1:25

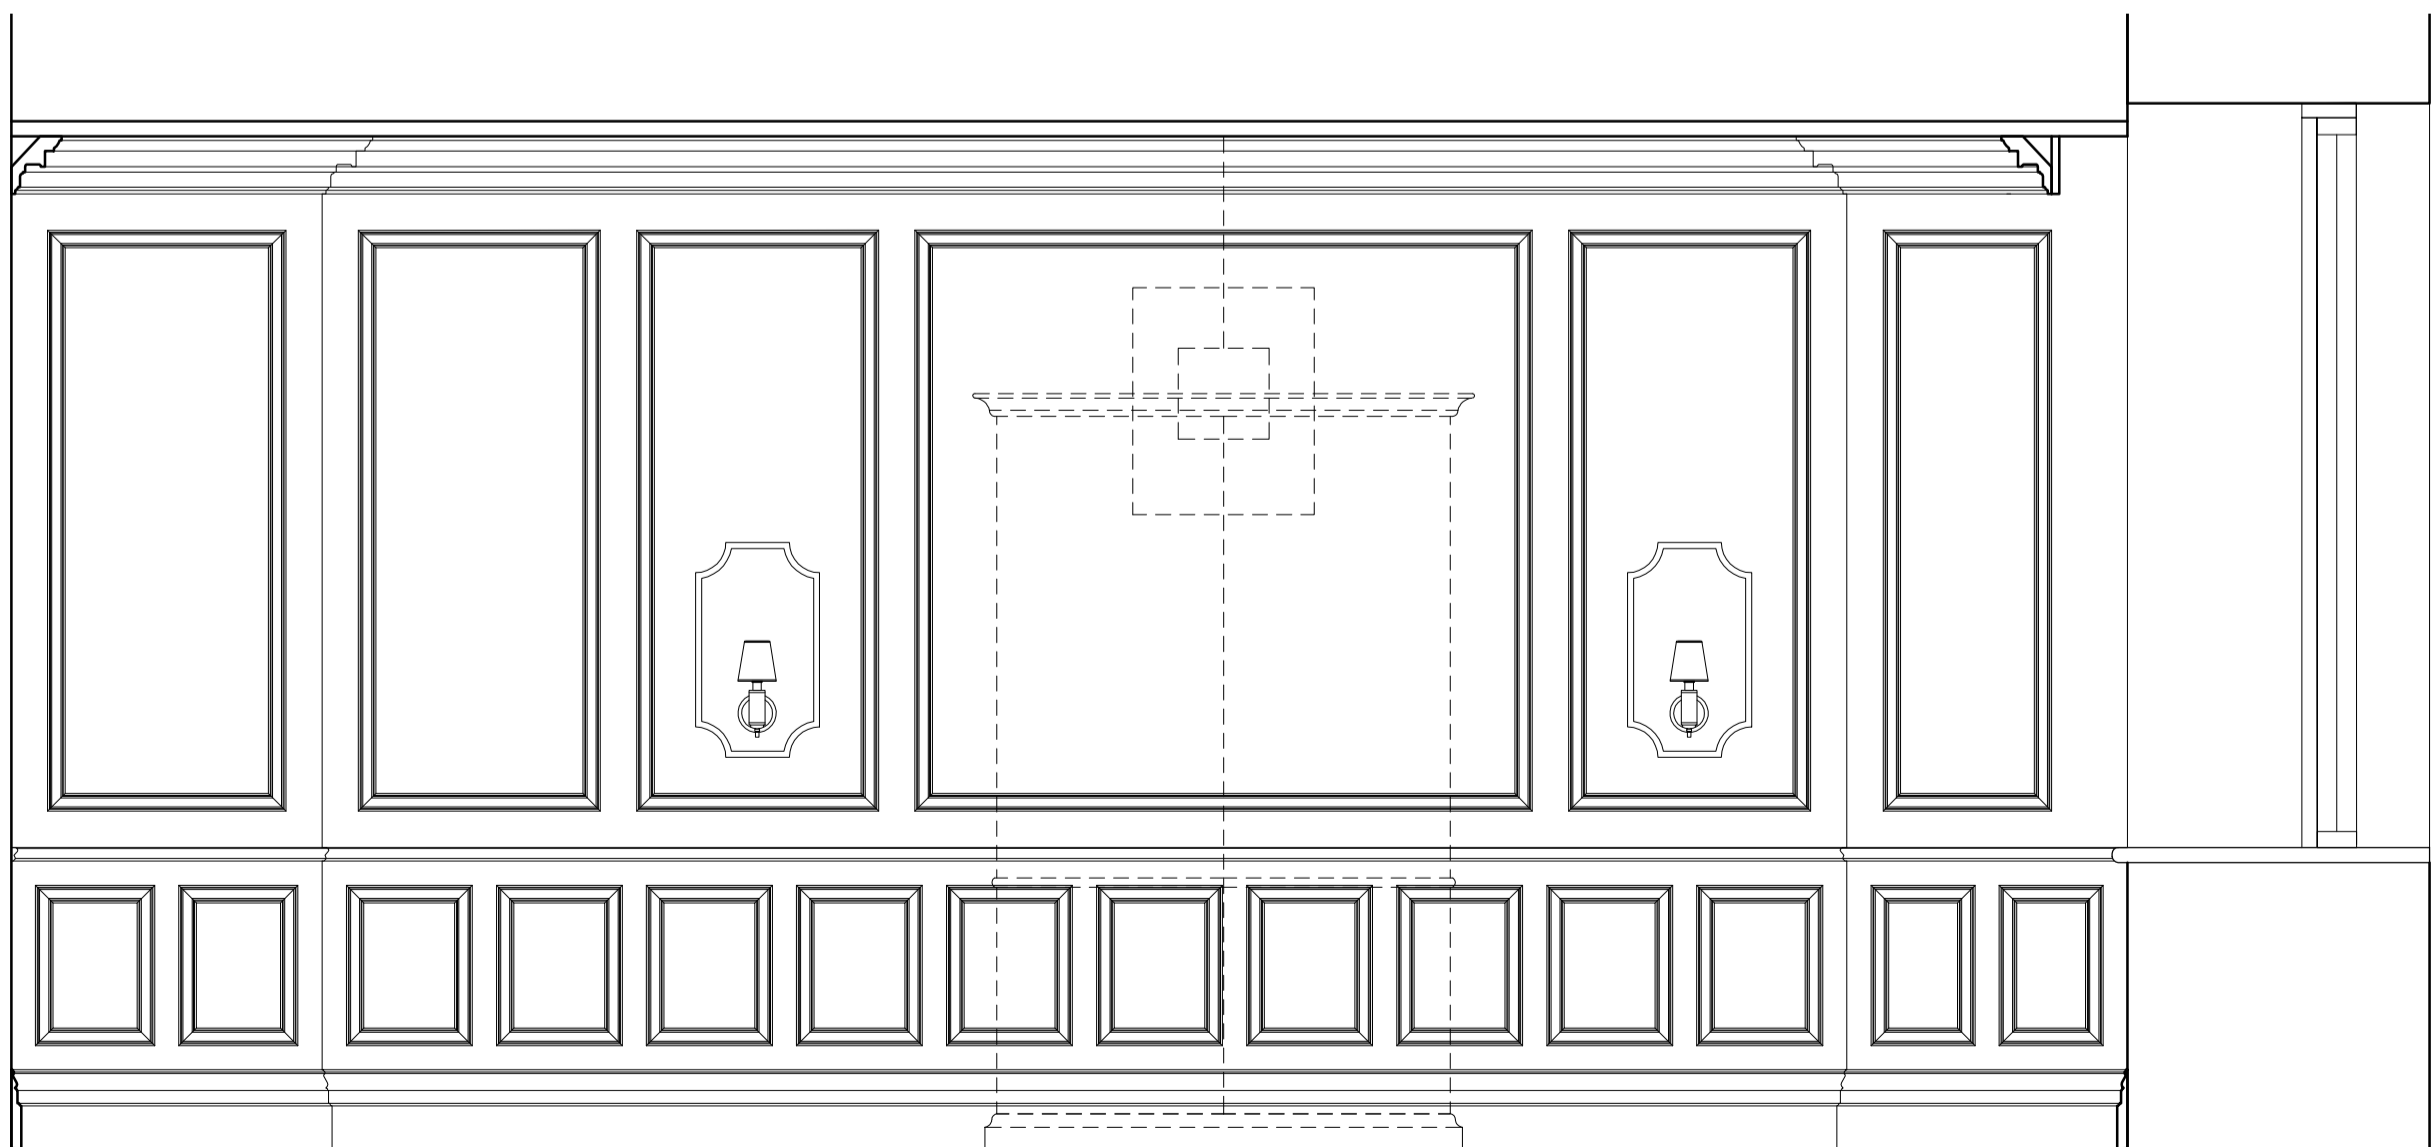



6 ELEVATION LL6  
scale 1:25

NOTE  
DO NOT SCALE FROM THIS DRAWING  
THIS IS A CONCEPT DRAWING AND FORMS THE CONCEPT BRIEF TO THE PROJECT ARCHITECT  
INFORMATION CONTAINED WITHIN THIS DRAWING IS THE SOLE COPYRIGHT OF TARA BERNERD  
& PARTNERS LTD AND IS NOT TO BE REPRODUCED WITHOUT PERMISSION  
TARA BERNERD & PARTNERS ARE TO BE NOTIFIED IMMEDIATELY OF ANY DISCREPANCIES

REVIEWS

DATE XX APR 2016

CONCEPT  
04 MAR 2016

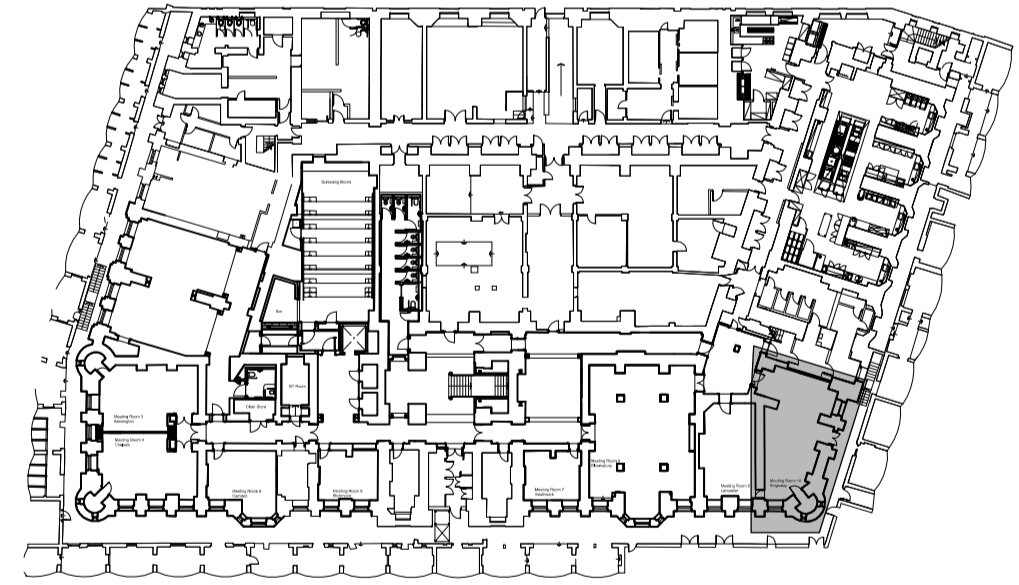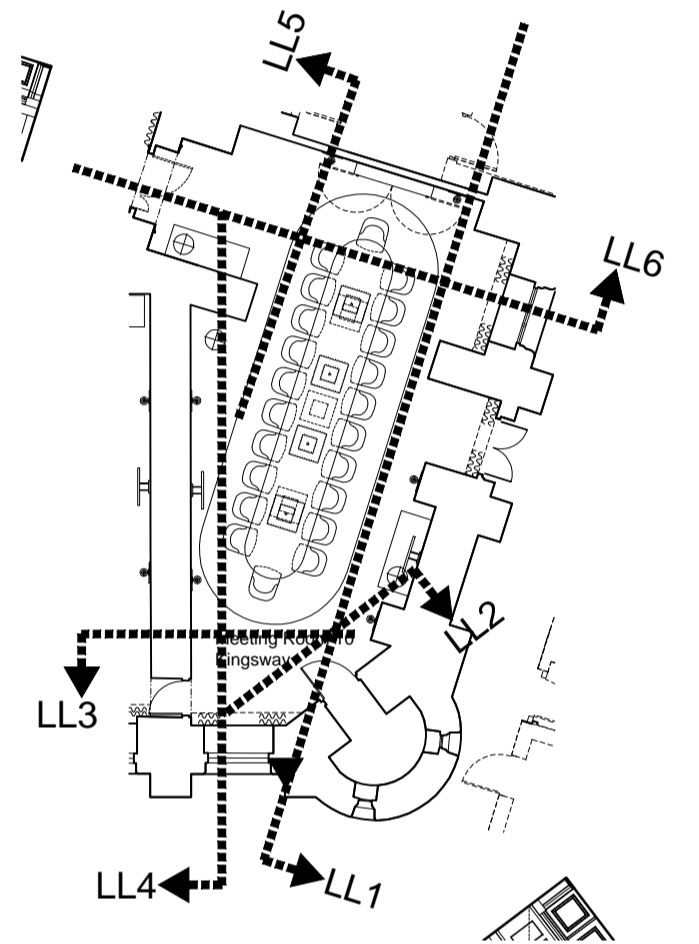


0 1 2

Tara Bernerd & Partners			
1 HANS STREET LONDON SW1X 0J T +44(0)20 7245 1658 tarabernerd.com			
PROJECT	RUSSELL HOTEL PUBLIC AREAS		
DRAWINGS	LOWER GROUND FLOOR KINGSWAY MEETING ROOM ELEVATIONS LL1-LL6		
DATE	XX APR 2016	DRAWN BY	TN
STATUS	TENDER	SCALE @ A1	1:25
DWG NO.	PA-5559-EL	CHECKED BY	TG


NOTE  
DO NOT SCALE FROM THIS DRAWING  
THIS IS A CONCEPT DRAWING AND FORMS THE CONCEPT BRIEF TO THE PROJECT ARCHITECT  
INFORMATION CONTAINED WITHIN THIS DRAWING IS THE SOLE COPYRIGHT OF TARA BERNERD  
& PARTNERS LTD AND IS NOT TO BE REPRODUCED WITHOUT PERMISSION  
TARA BERNERD & PARTNERS ARE TO BE NOTIFIED IMMEDIATELY OF ANY DISCREPANCIES

REVISIONS


DATE XX APR 2016

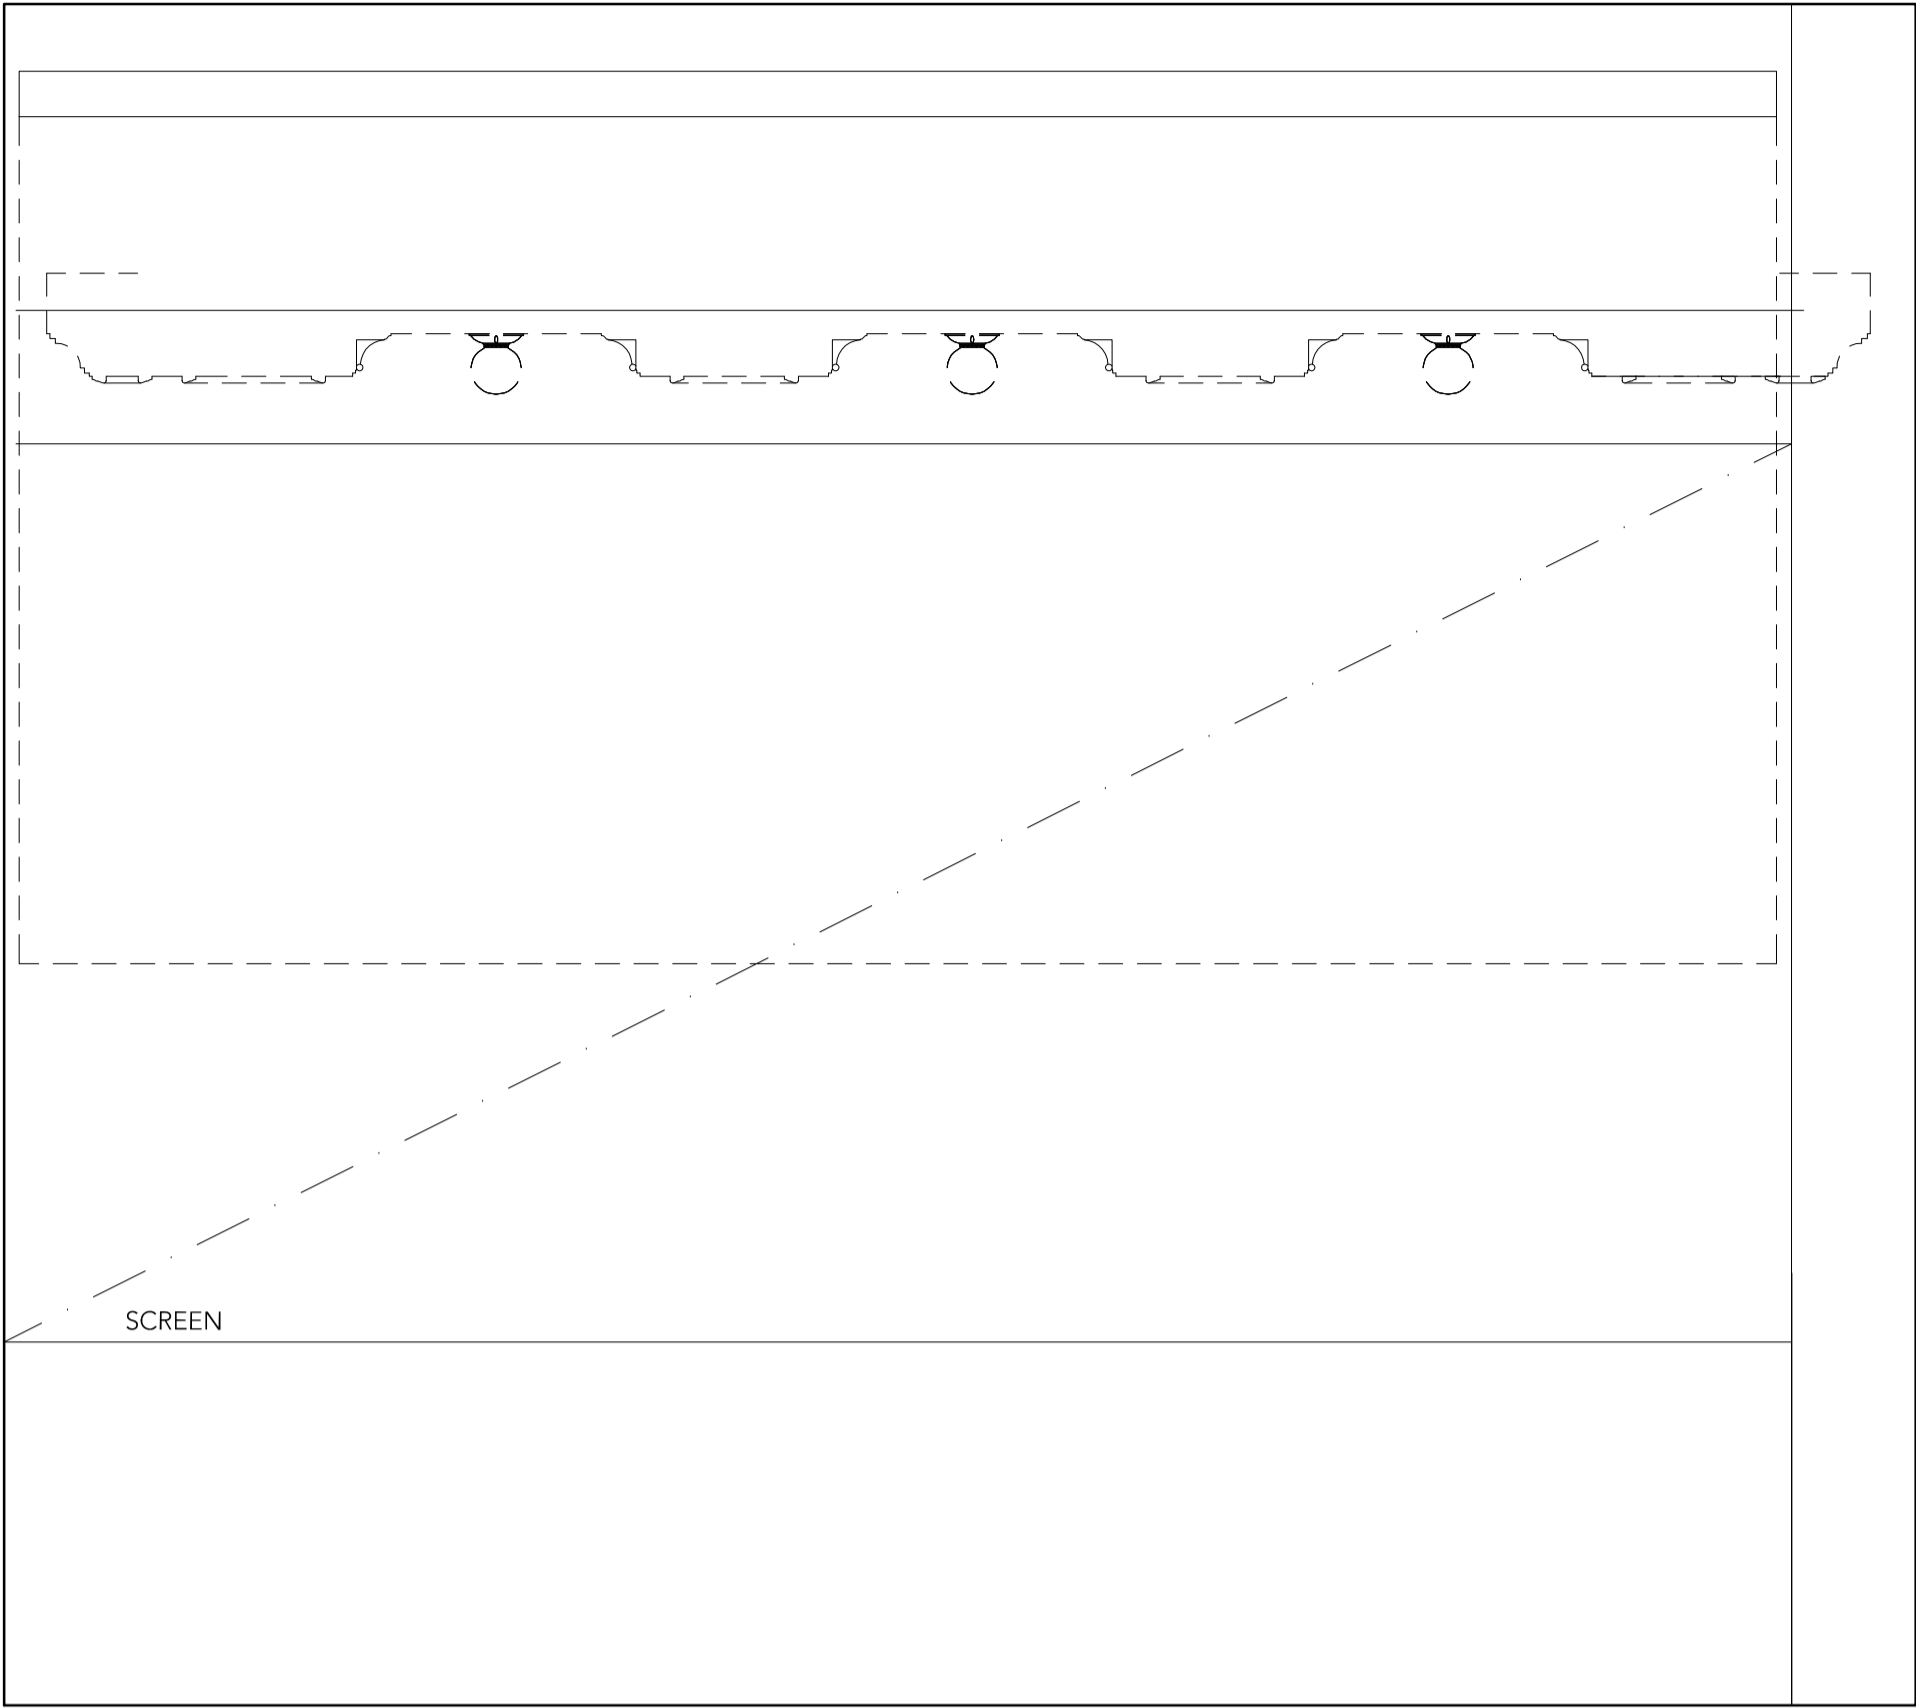


1 ELEVATION MM1  
scale 1:25

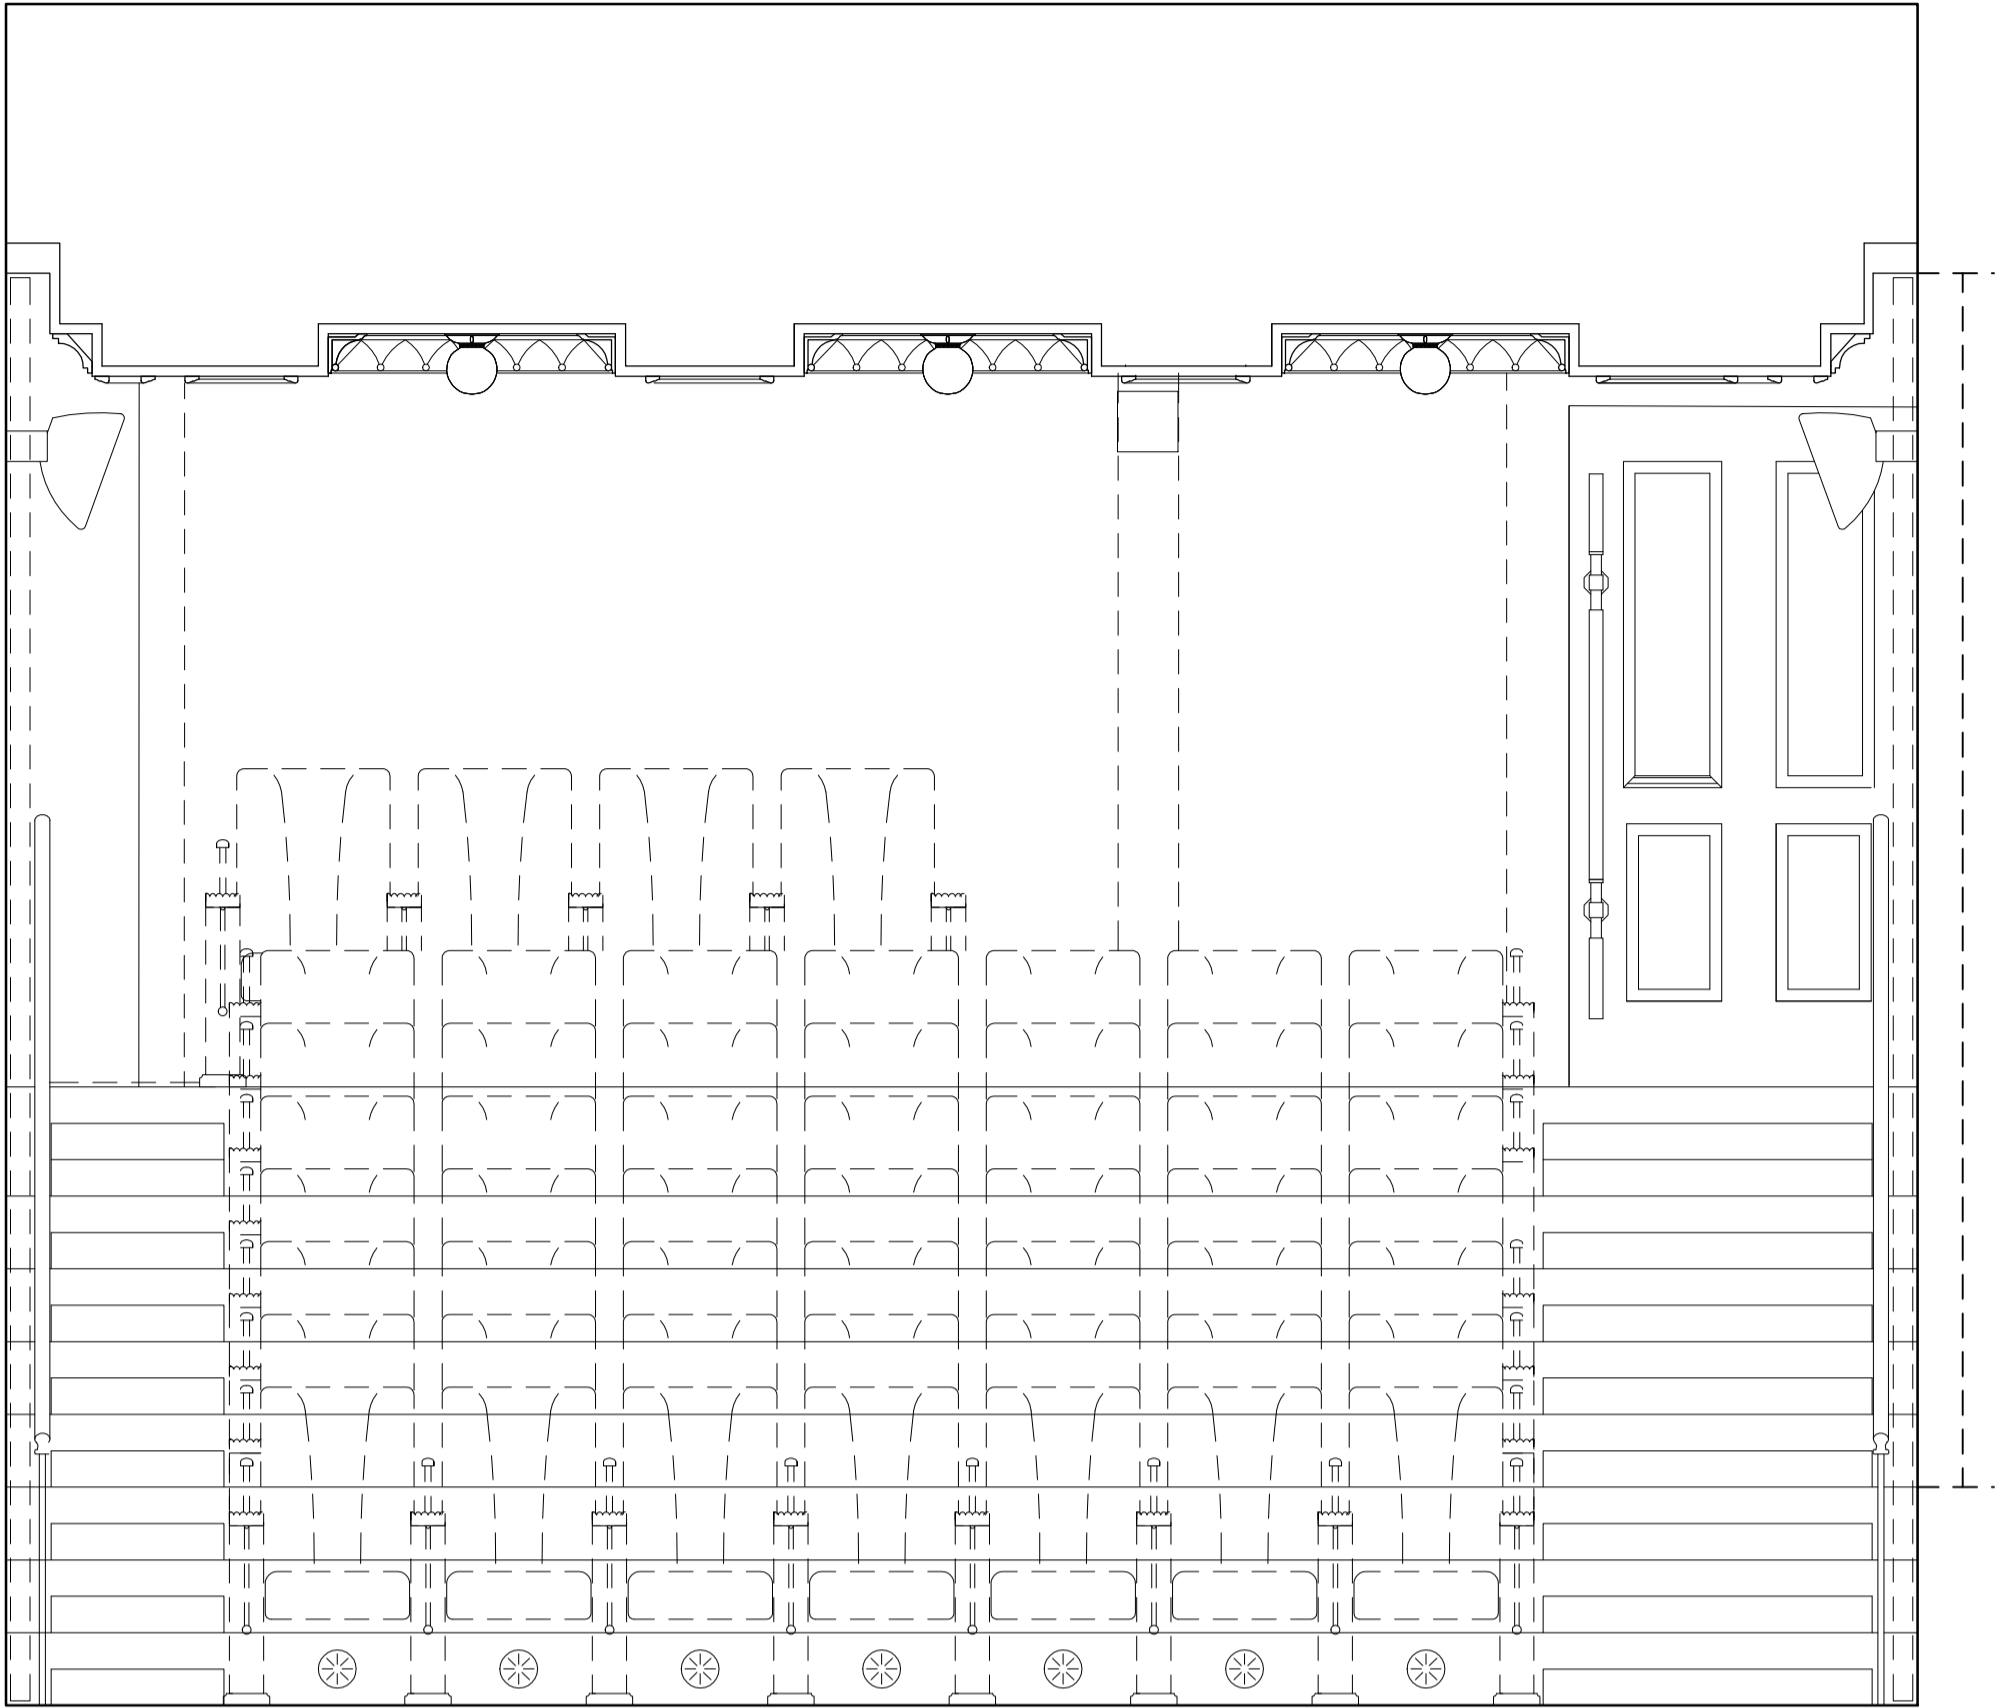


2 ELEVATION MM2  
scale 1:25

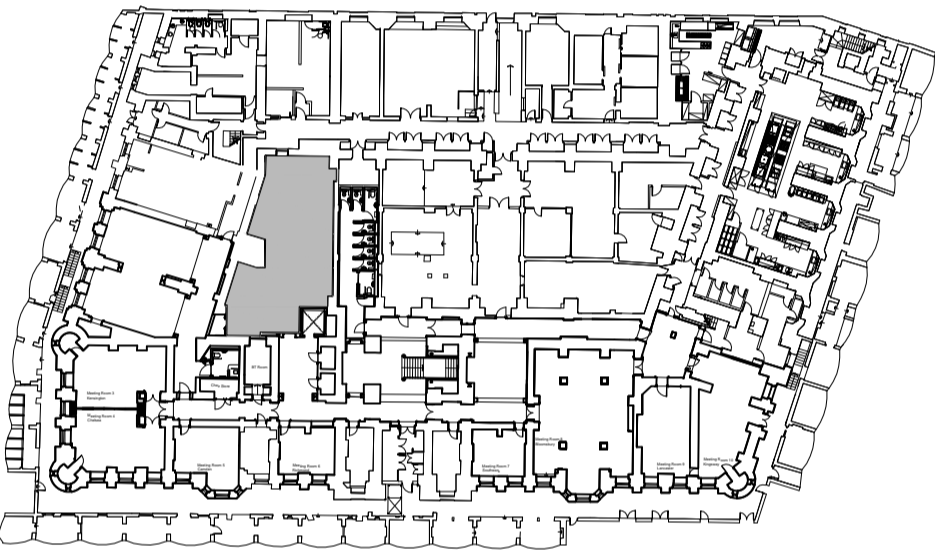

CONCEPT  
04 MAR 2016

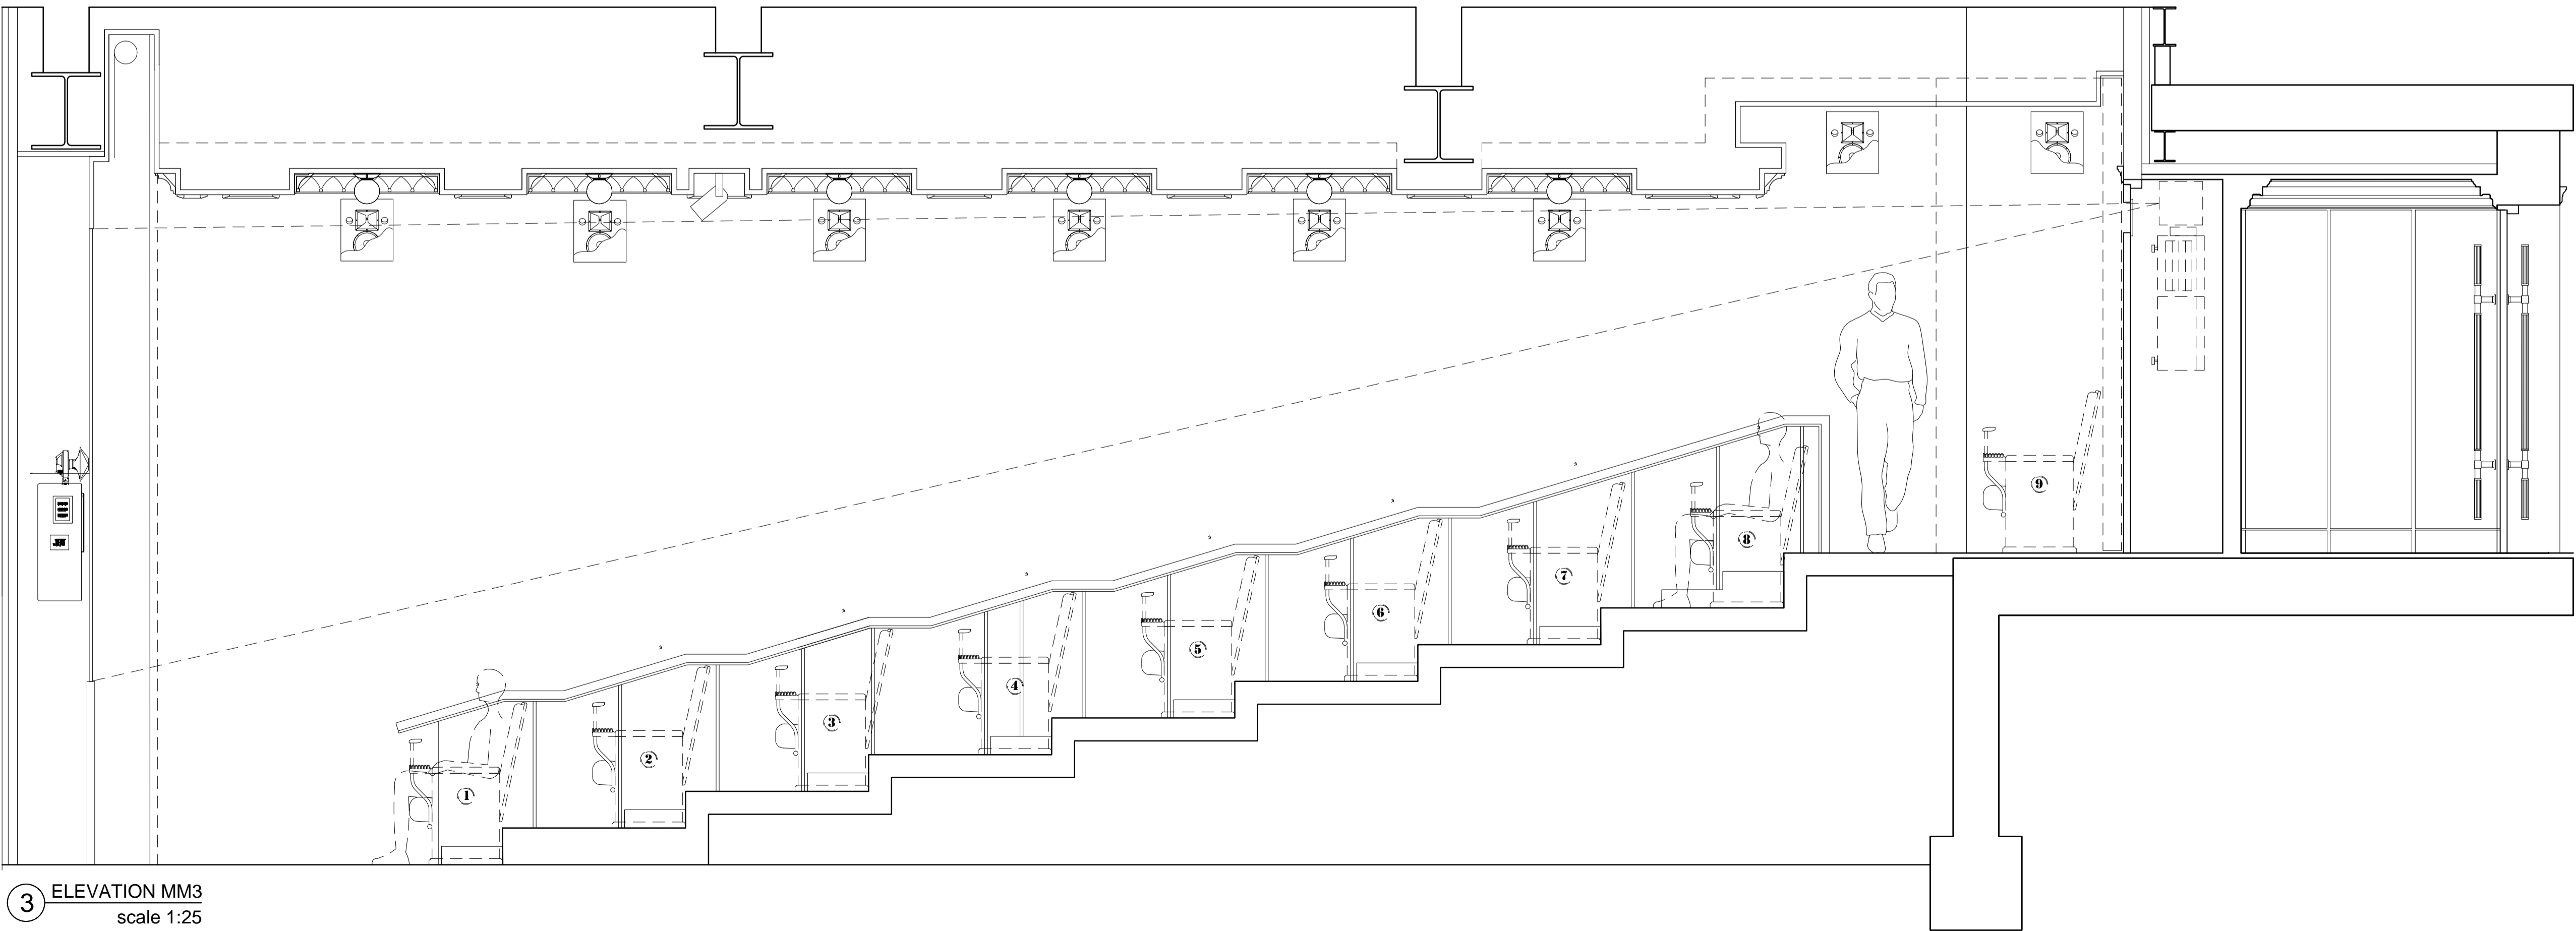

3 ELEVATION MM3  
scale 1:25

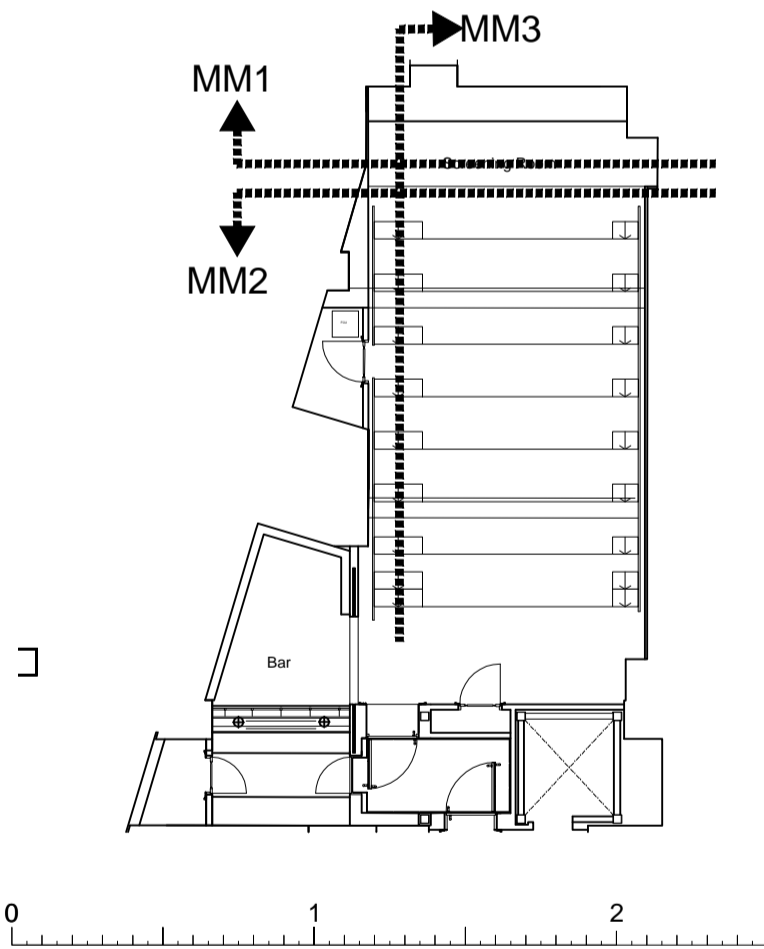

Tara Bernerd & Partners

1 HANS STREET LONDON SW1X 0J T +44(0)20 7245 1658 tarabernerd.com

PROJECT  
RUSSELL HOTEL  
PUBLIC AREAS

DRAWINGS  
LOWER GROUND FLOOR  
B04 SCREENING ROOM  
ELEVATIONS MM1-3

DATE XX APR 2016 DRAWN BY ME CHECKED BY TG


STATUS TENDER SCALE @ A1 1:25

DWG NO. PA-5571-EL REV


NOTE  
DO NOT SCALE FROM THIS DRAWING  
THIS IS A CONCEPT DRAWING AND FORMS THE CONCEPT BRIEF TO THE PROJECT ARCHITECT  
INFORMATION CONTAINED WITHIN THIS DRAWING IS THE SOLE COPYRIGHT OF TARA BERNERD  
& PARTNERS LTD AND IS NOT TO BE REPRODUCED WITHOUT PERMISSION  
TARA BERNERD & PARTNERS ARE TO BE NOTIFIED IMMEDIATELY OF ANY DISCREPANCIES

REVISIONS


XX APR 2016

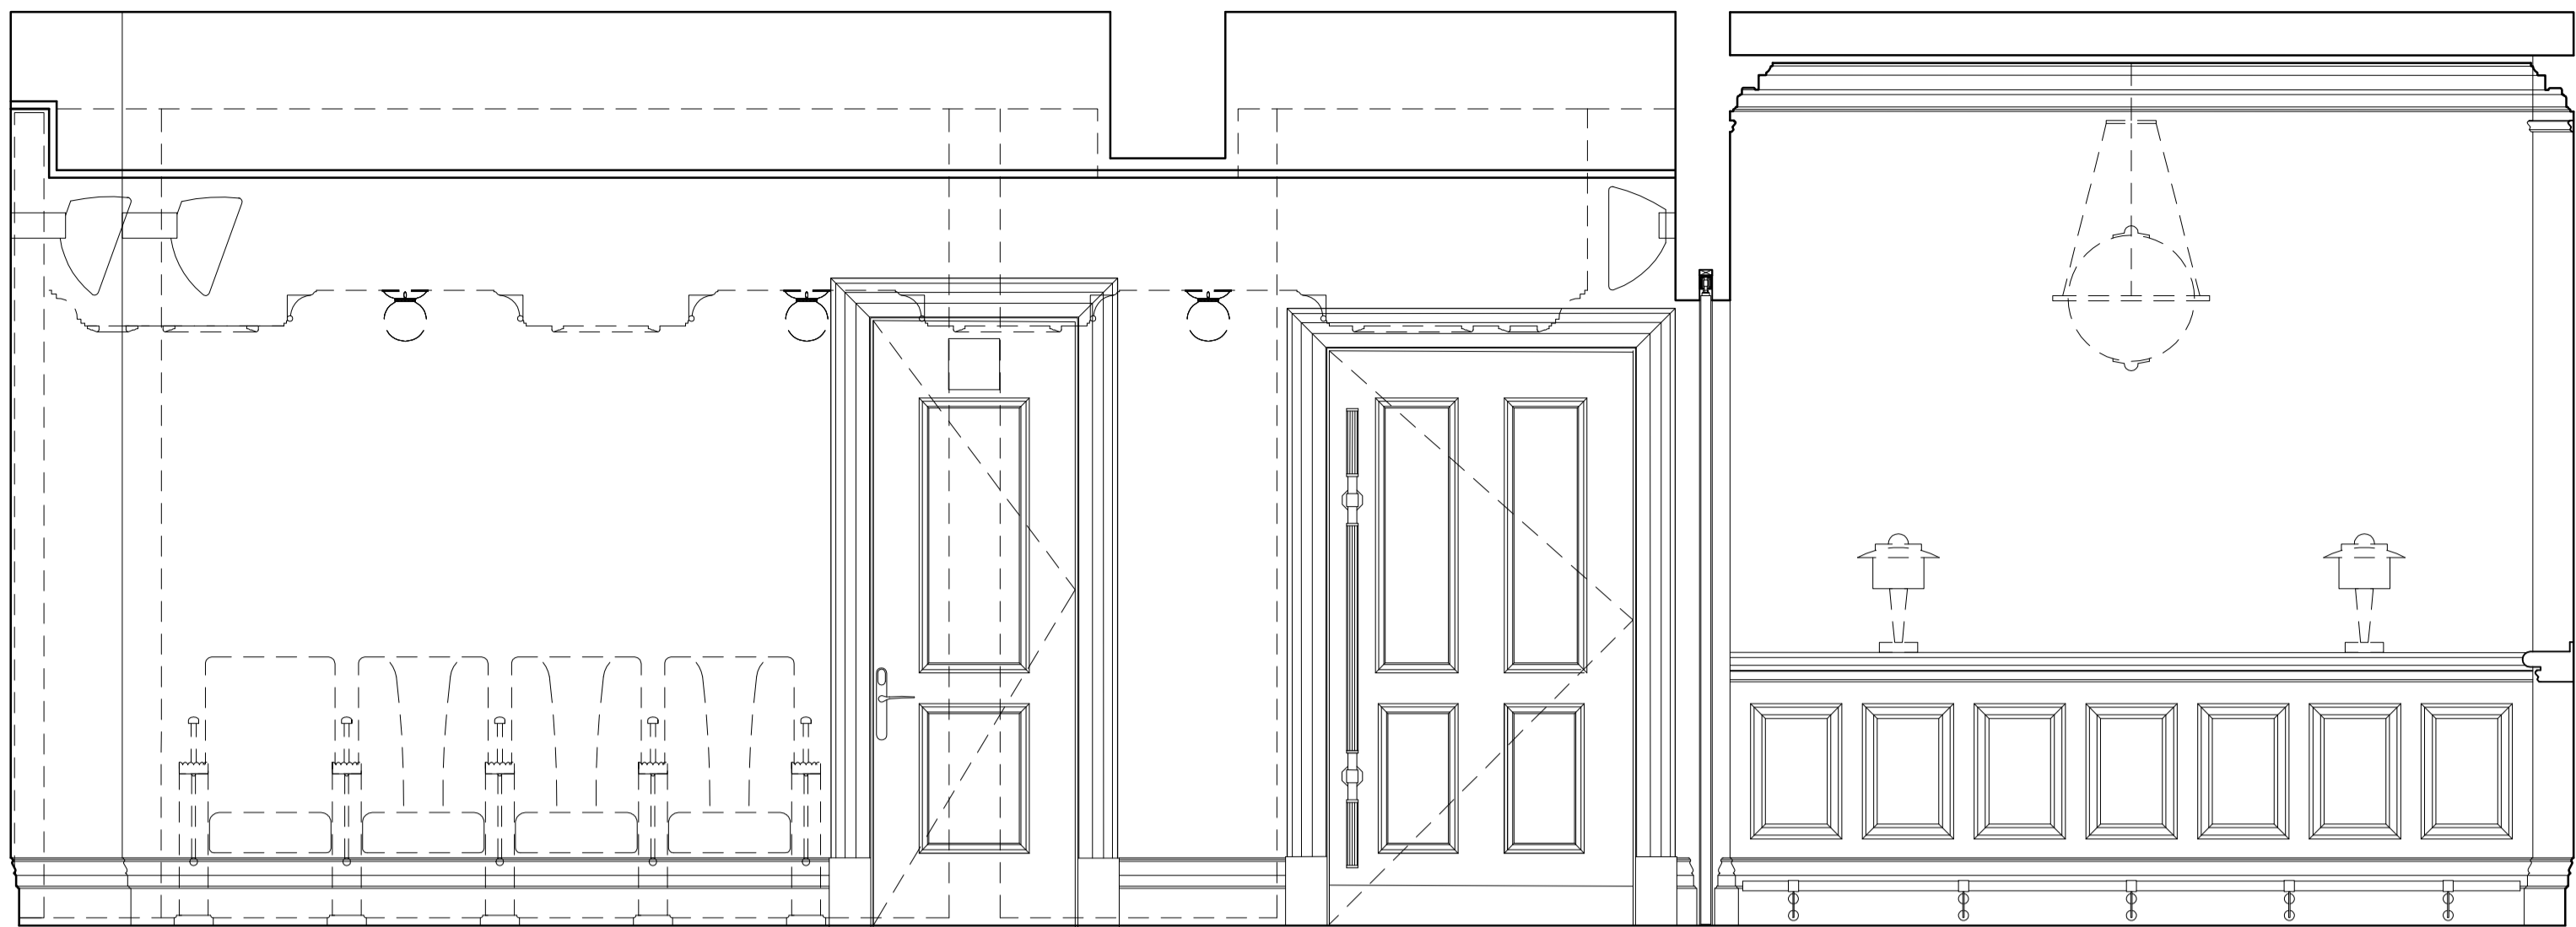


1 ELEVATION MM4  
scale 1:25

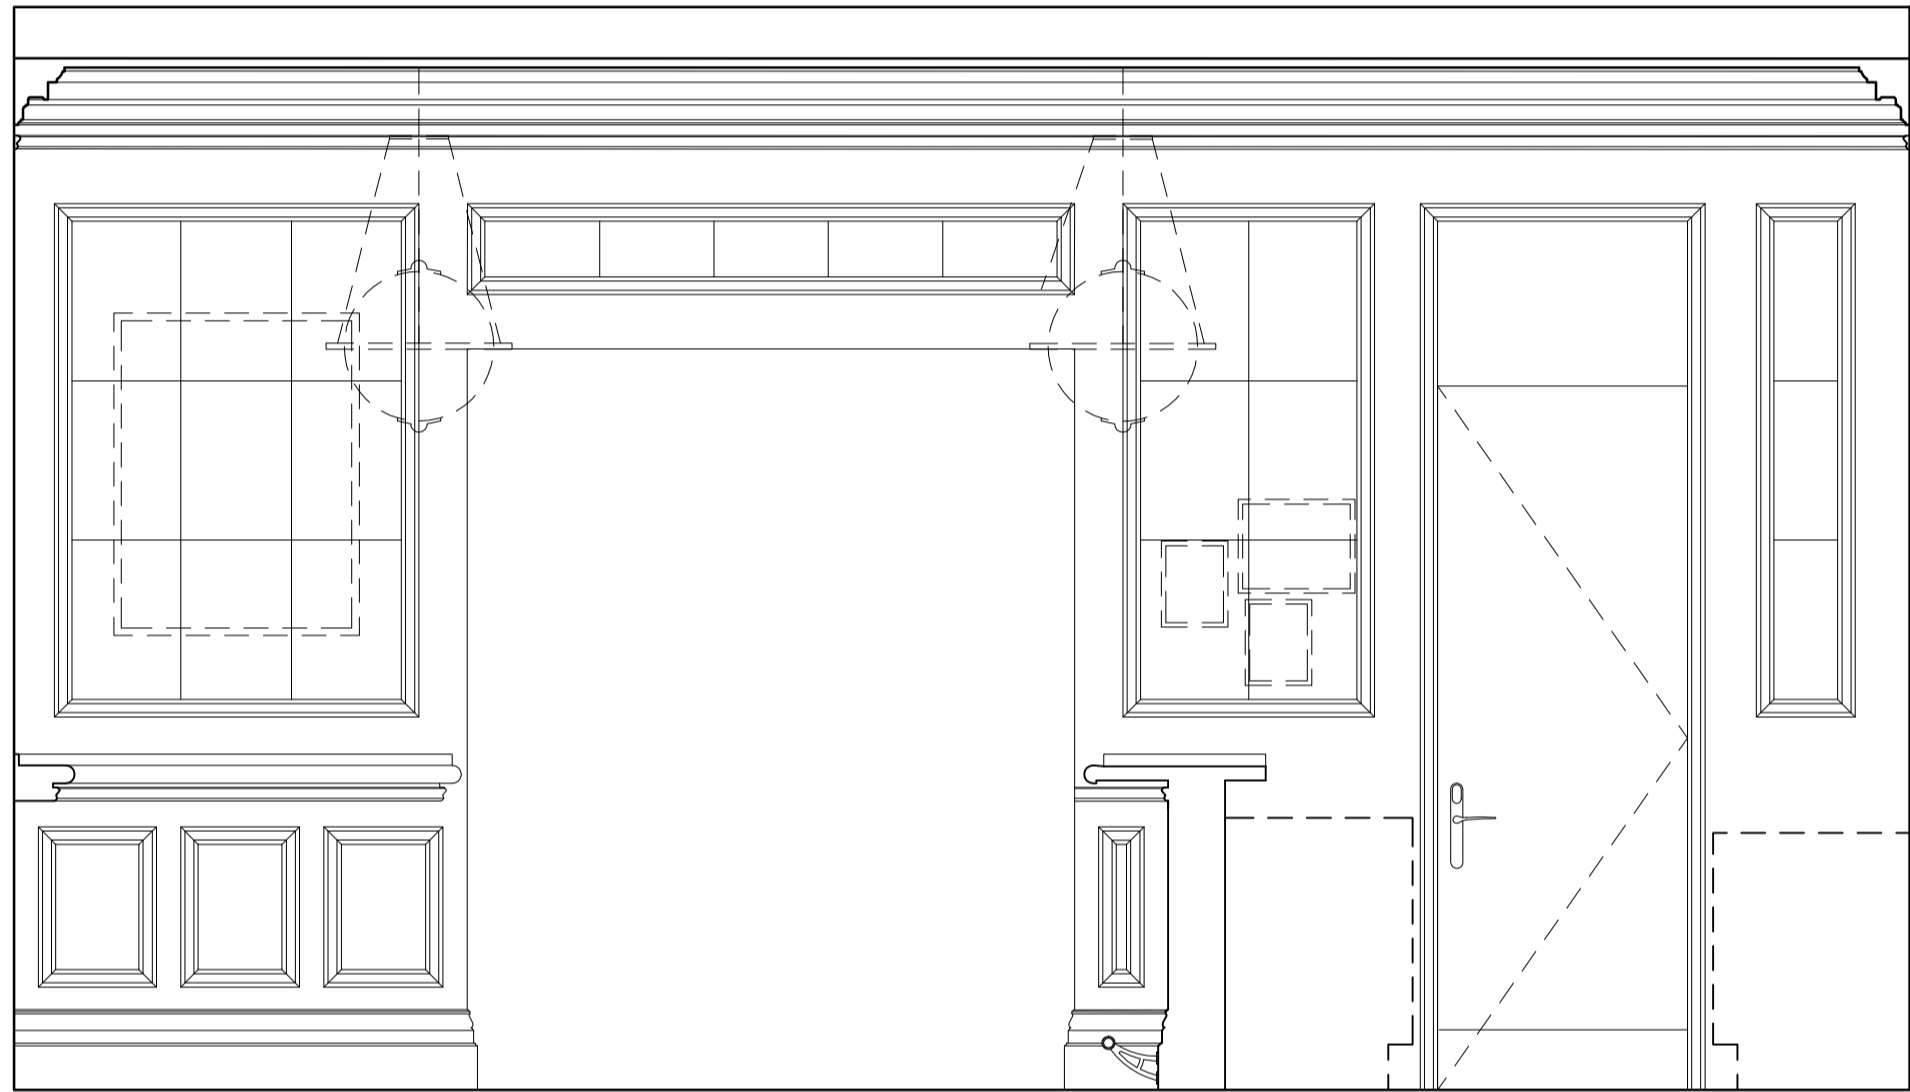


2 ELEVATION MM5  
scale 1:25

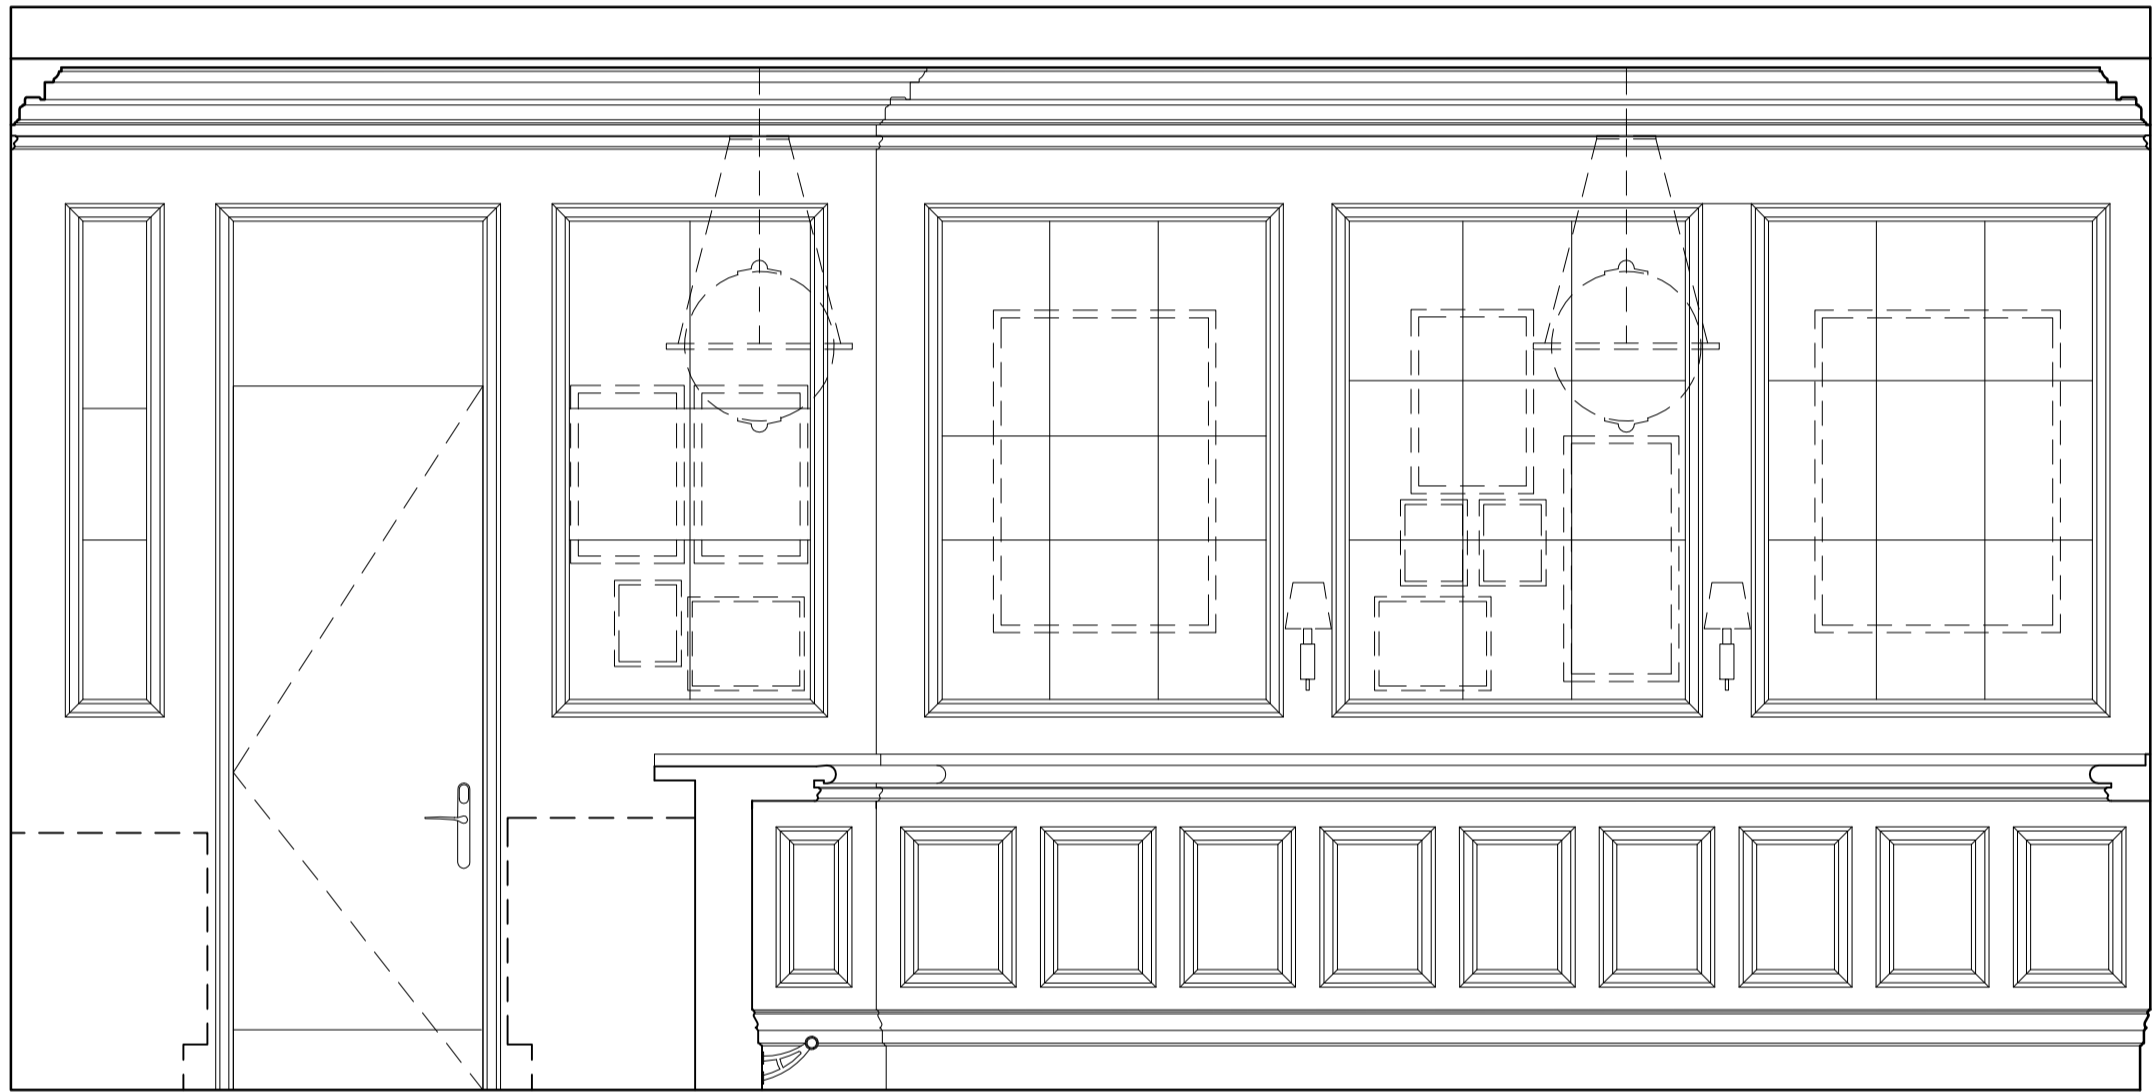


3 ELEVATION MM6  
scale 1:25

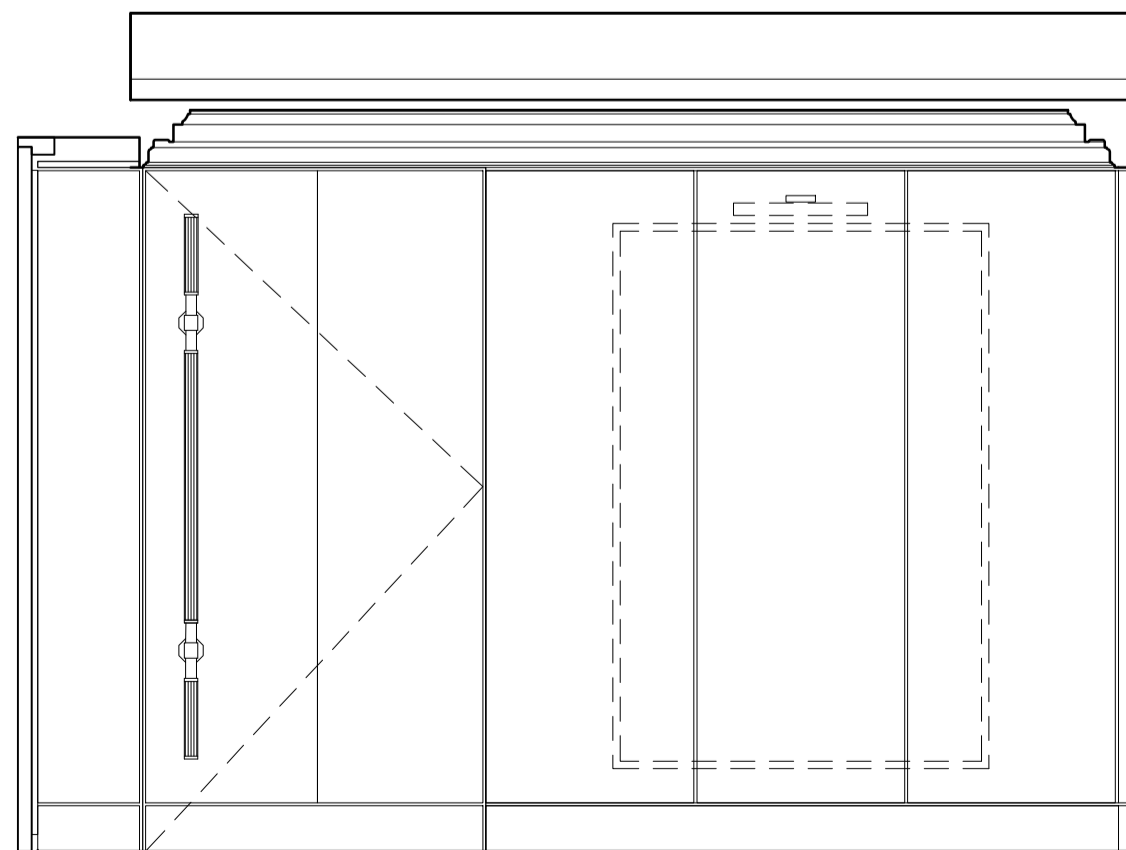



4 ELEVATION MM7  
scale 1:25

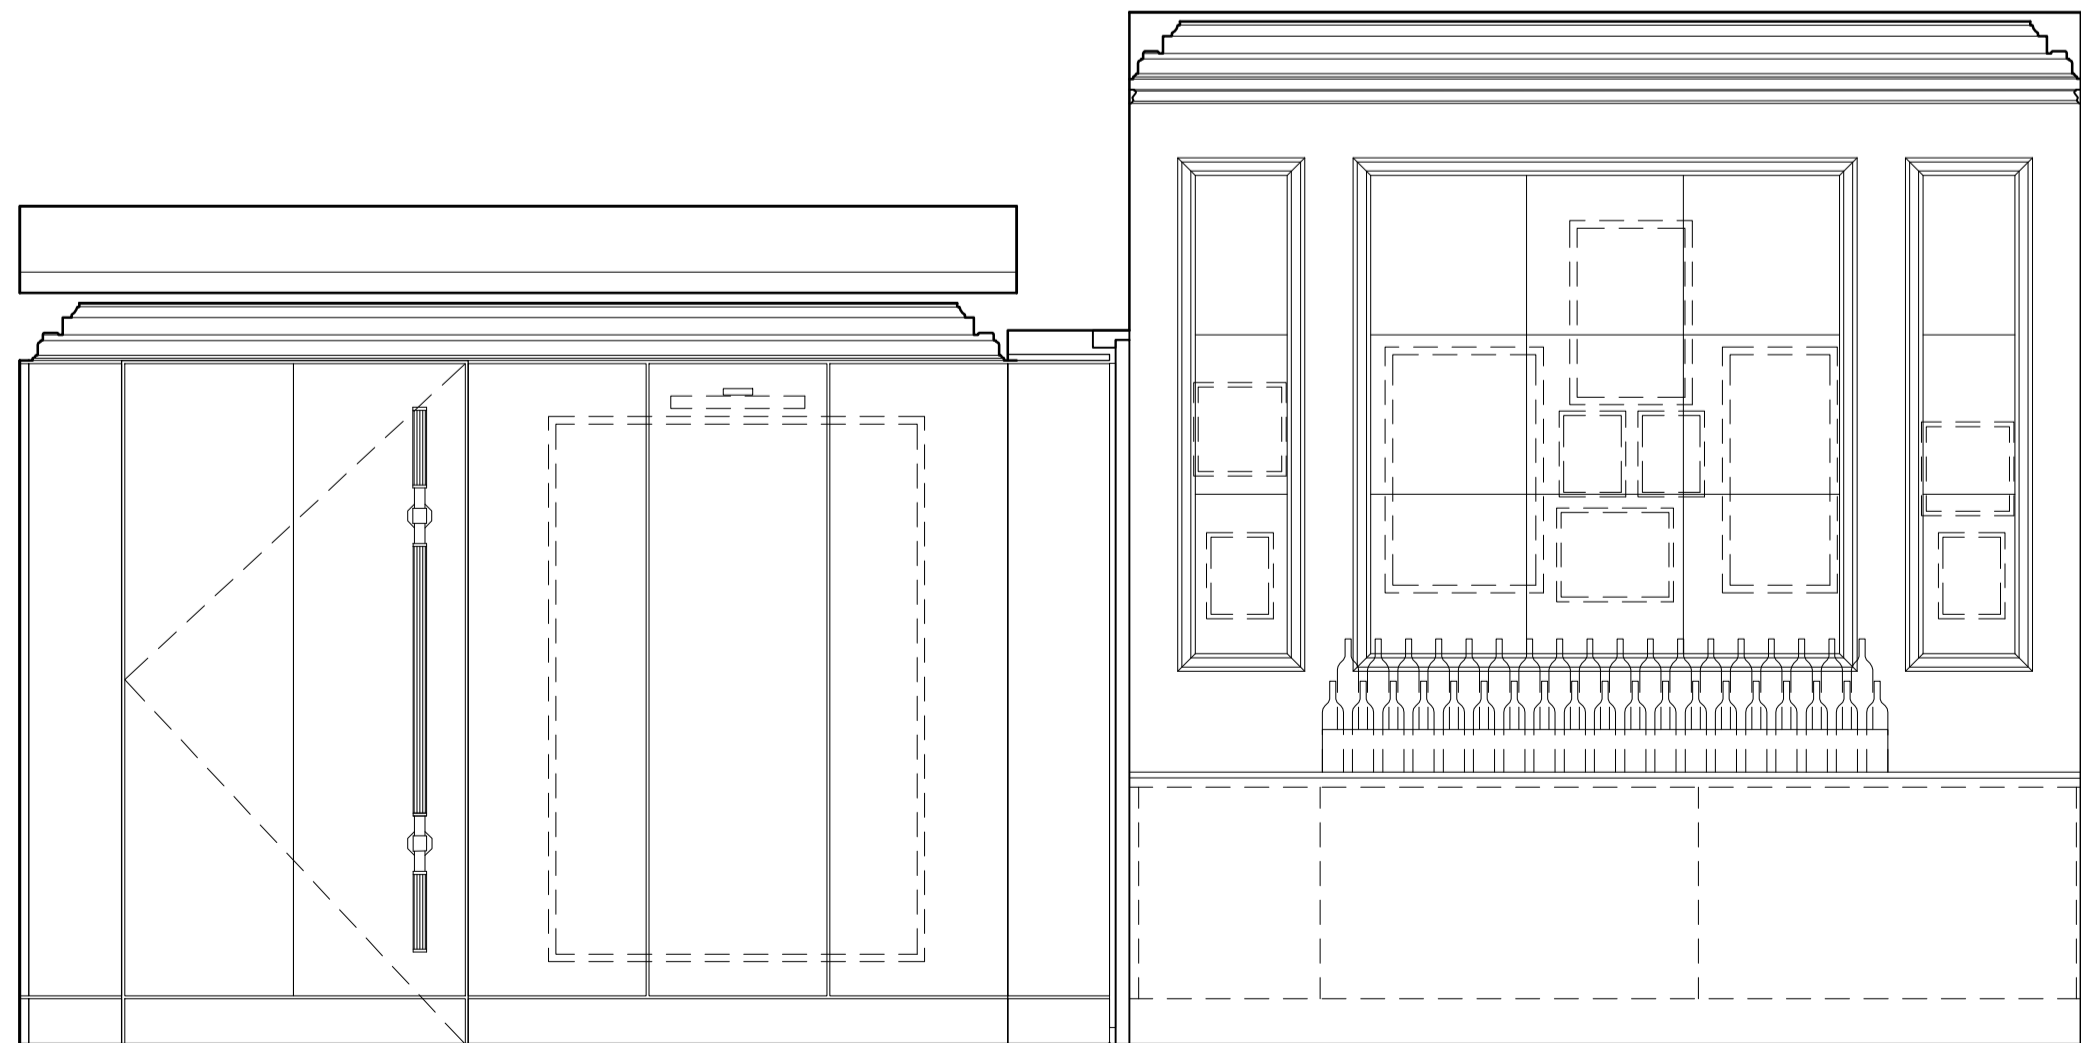

4 ELEVATION MM8  
scale 1:25

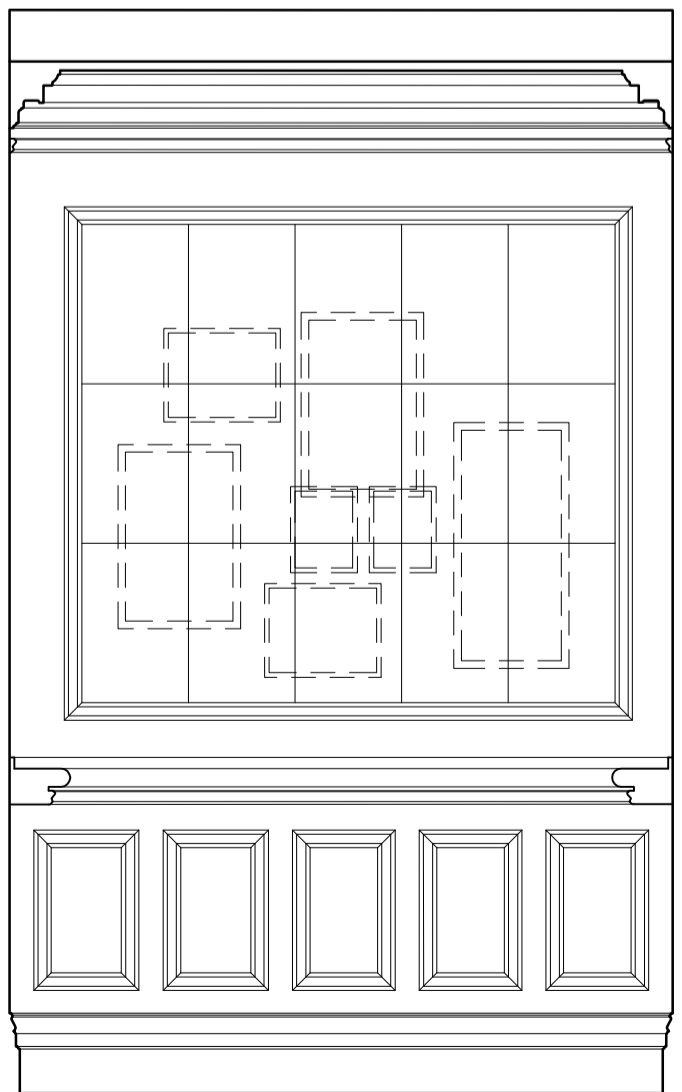

4 ELEVATION MM9  
scale 1:25

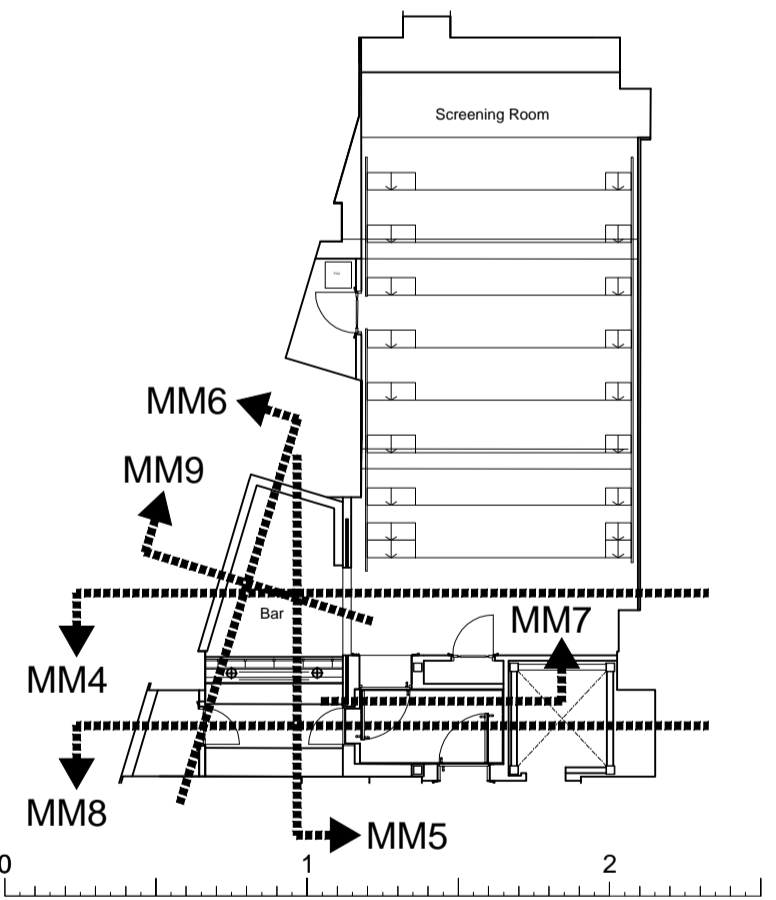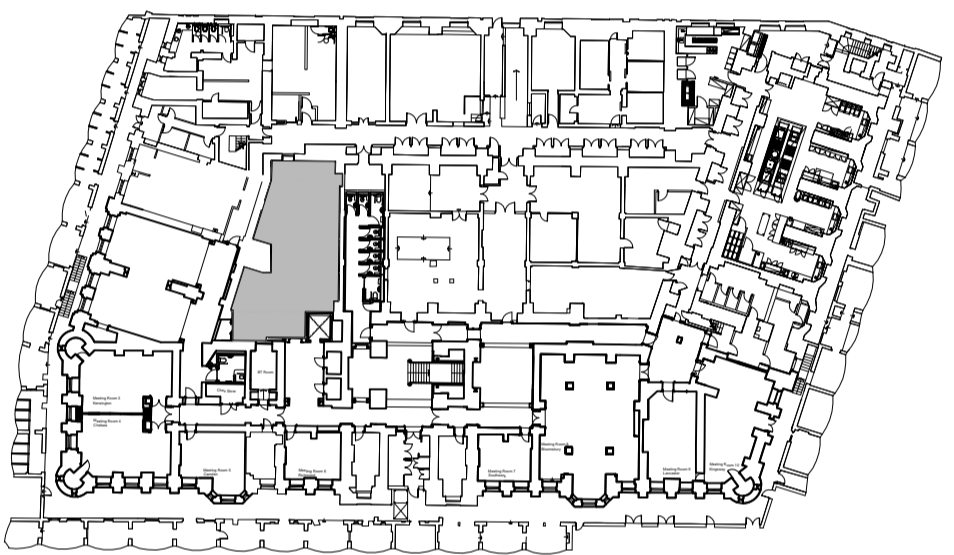

Tara Bernerd & Partners

1 HANS STREET LONDON SW1X 0J T +44(0)20 7245 1658 tarabernerd.com

PROJECT  
RUSSELL HOTEL  
PUBLIC AREAS

DRAWINGS  
LOWER GROUND FLOOR  
B04 SCREENING ROOM  
ELEVATIONS MM4-9

DATE XX APR 2016 DRAWN BY ME CHECKED BY TG


STATUS TENDER SCALE @ A1 1:25

DWG NO PA-5572-EL REV


NOTE  
DO NOT SCALE FROM THIS DRAWING  
THIS IS A CONCEPT DRAWING AND FORMS THE CONCEPT BRIEF TO THE PROJECT ARCHITECT  
INFORMATION CONTAINED WITHIN THIS DRAWING IS THE SOLE COPYRIGHT OF TARA BERNERD  
& PARTNERS LTD AND IS NOT TO BE REPRODUCED WITHOUT PERMISSION  
TARA BERNERD & PARTNERS ARE TO BE NOTIFIED IMMEDIATELY OF ANY DISCREPANCIES

REVISED

DATE XX XXX 2015

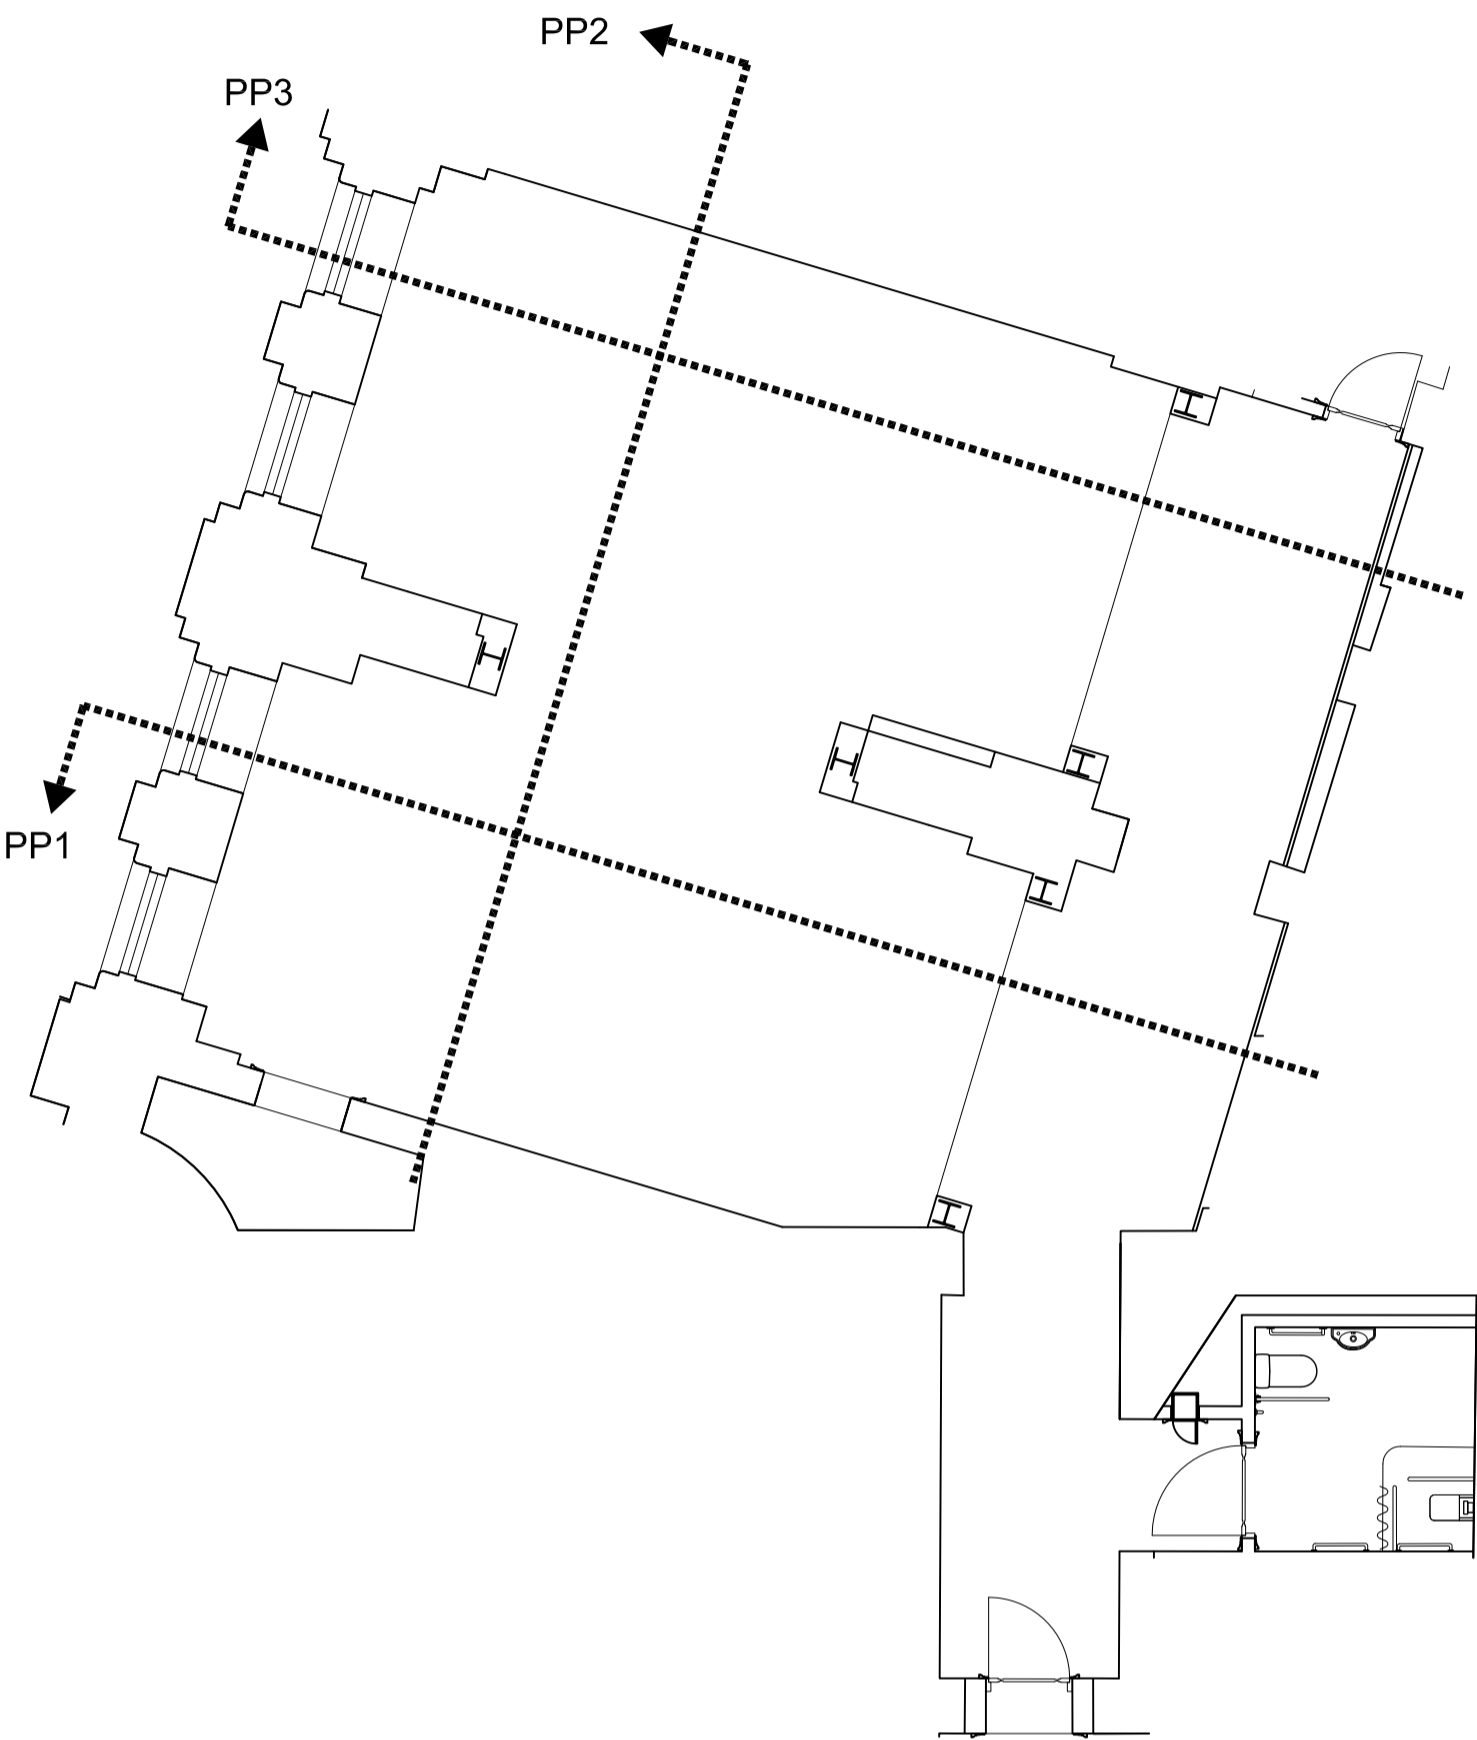

CONCEPT  
04 MAR 2016

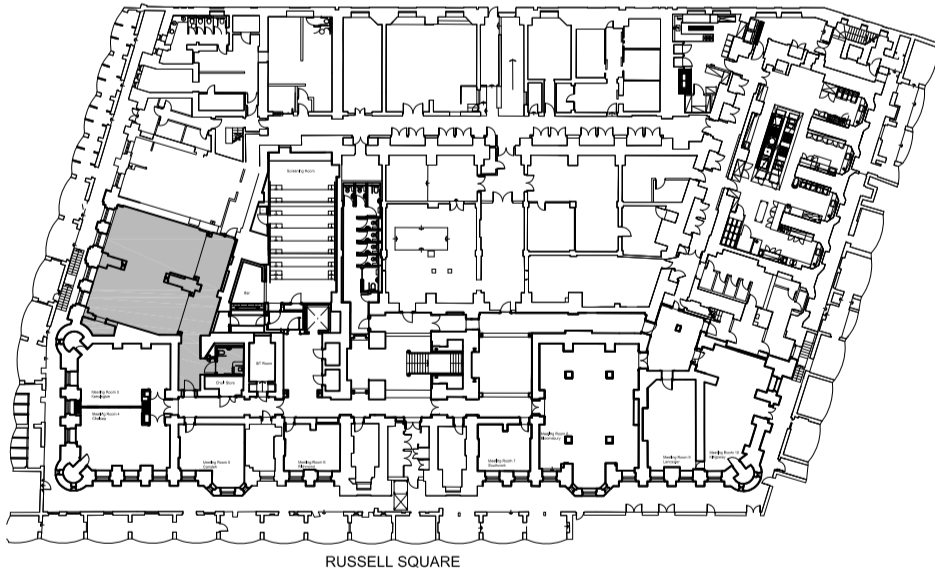

0 1 2

Tara Bernerd & Partners  
1 HANS STREET LONDON SW1X 0J T +44(0)20 7245 1658 tarabernerd.com

PROJECT  
RUSSELL HOTEL  
PUBLIC AREAS


DRAWING  
LOWER GROUND FLOOR  
GYM ELEVATIONS PP1-3

DATE XX APR 2016 DRAWN BY TG CHECKED BY TG


STATUS TENDER SCALE @ A1 1:25 @ A1

DWG NO PA-5581-EL REV

1 ELEVATION PP1  
scale 1:25

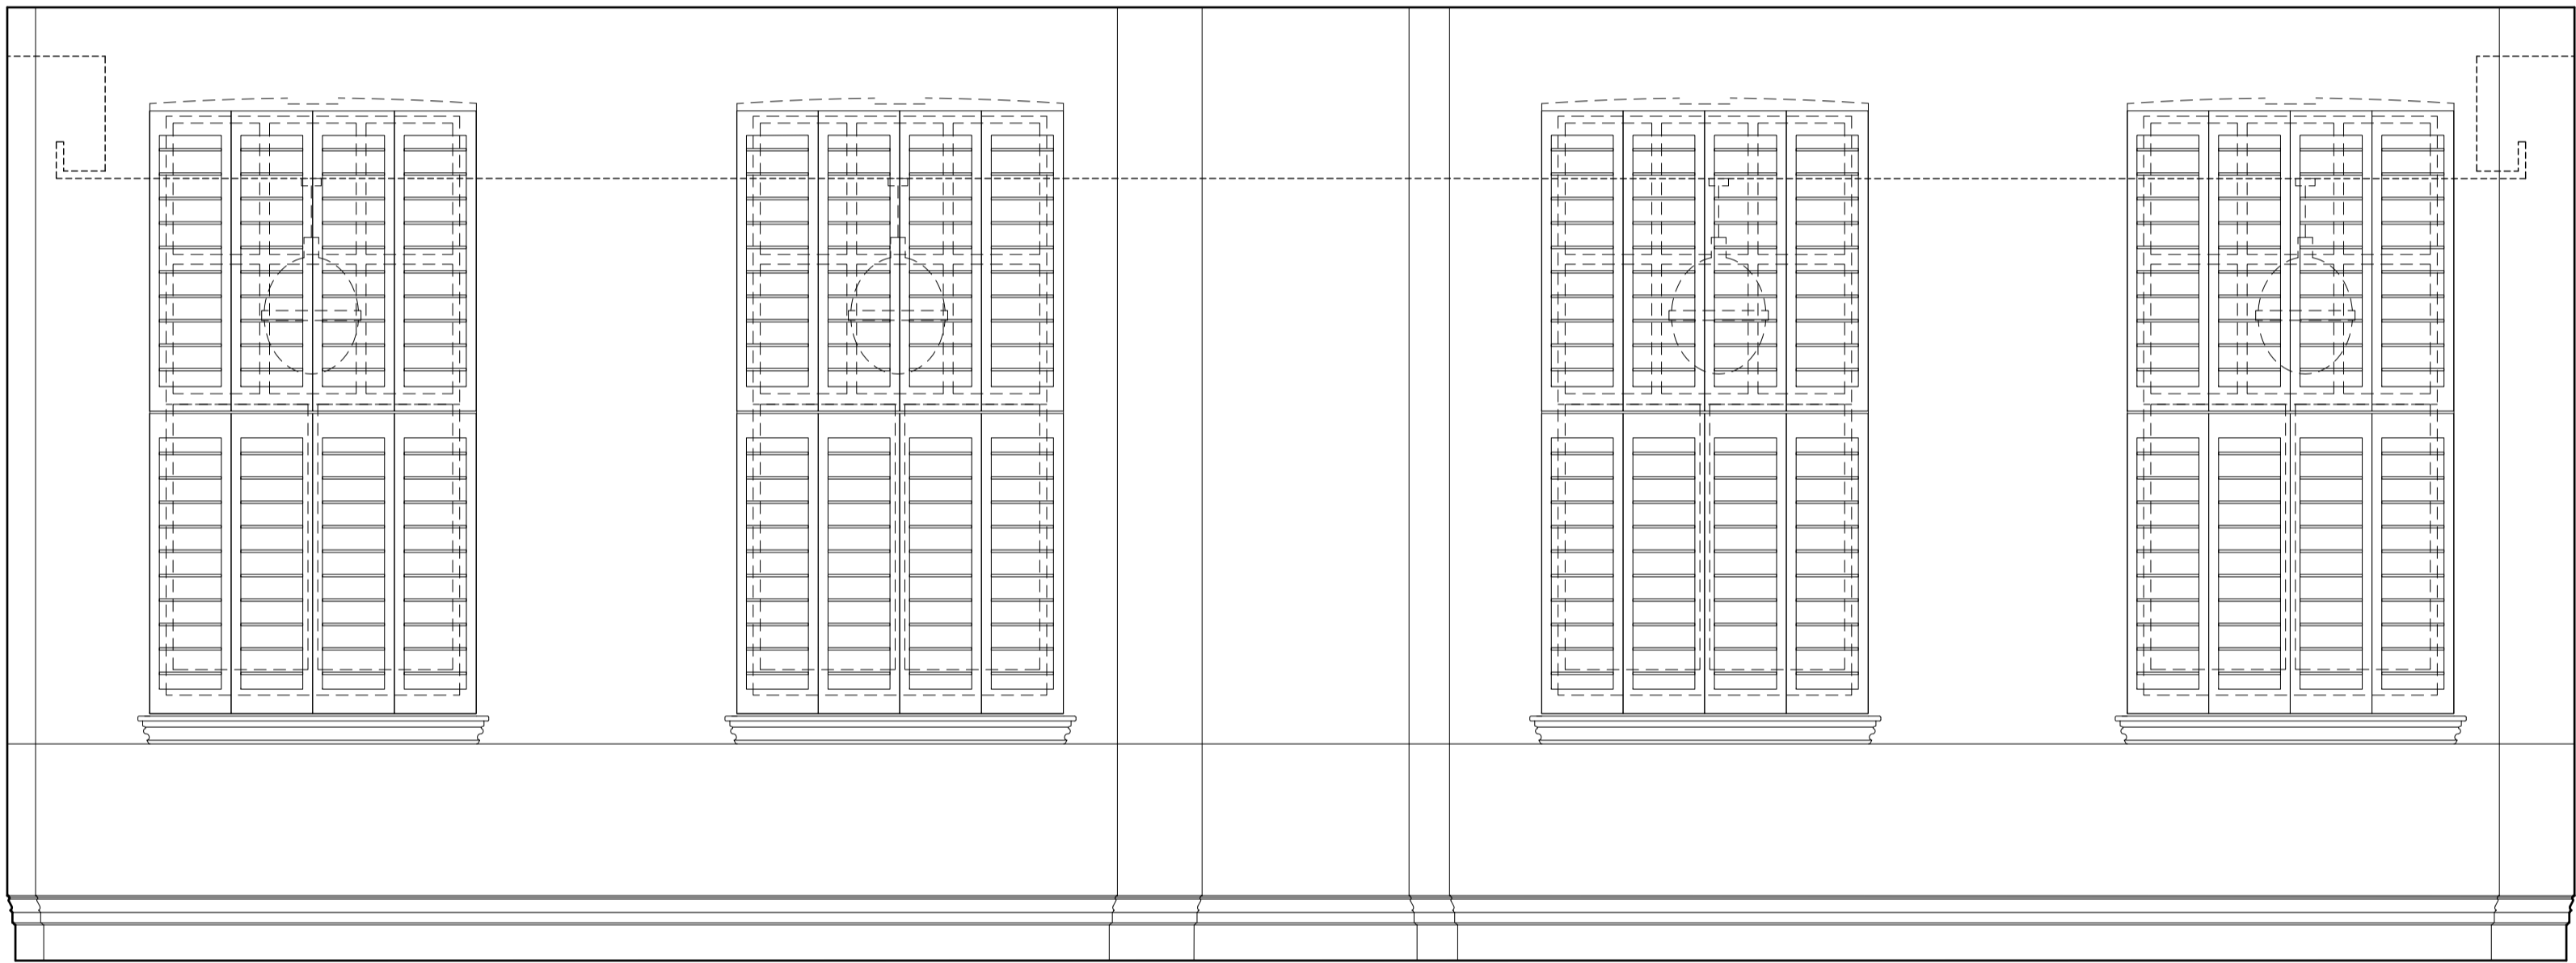

2 ELEVATION PP2  
scale 1:25

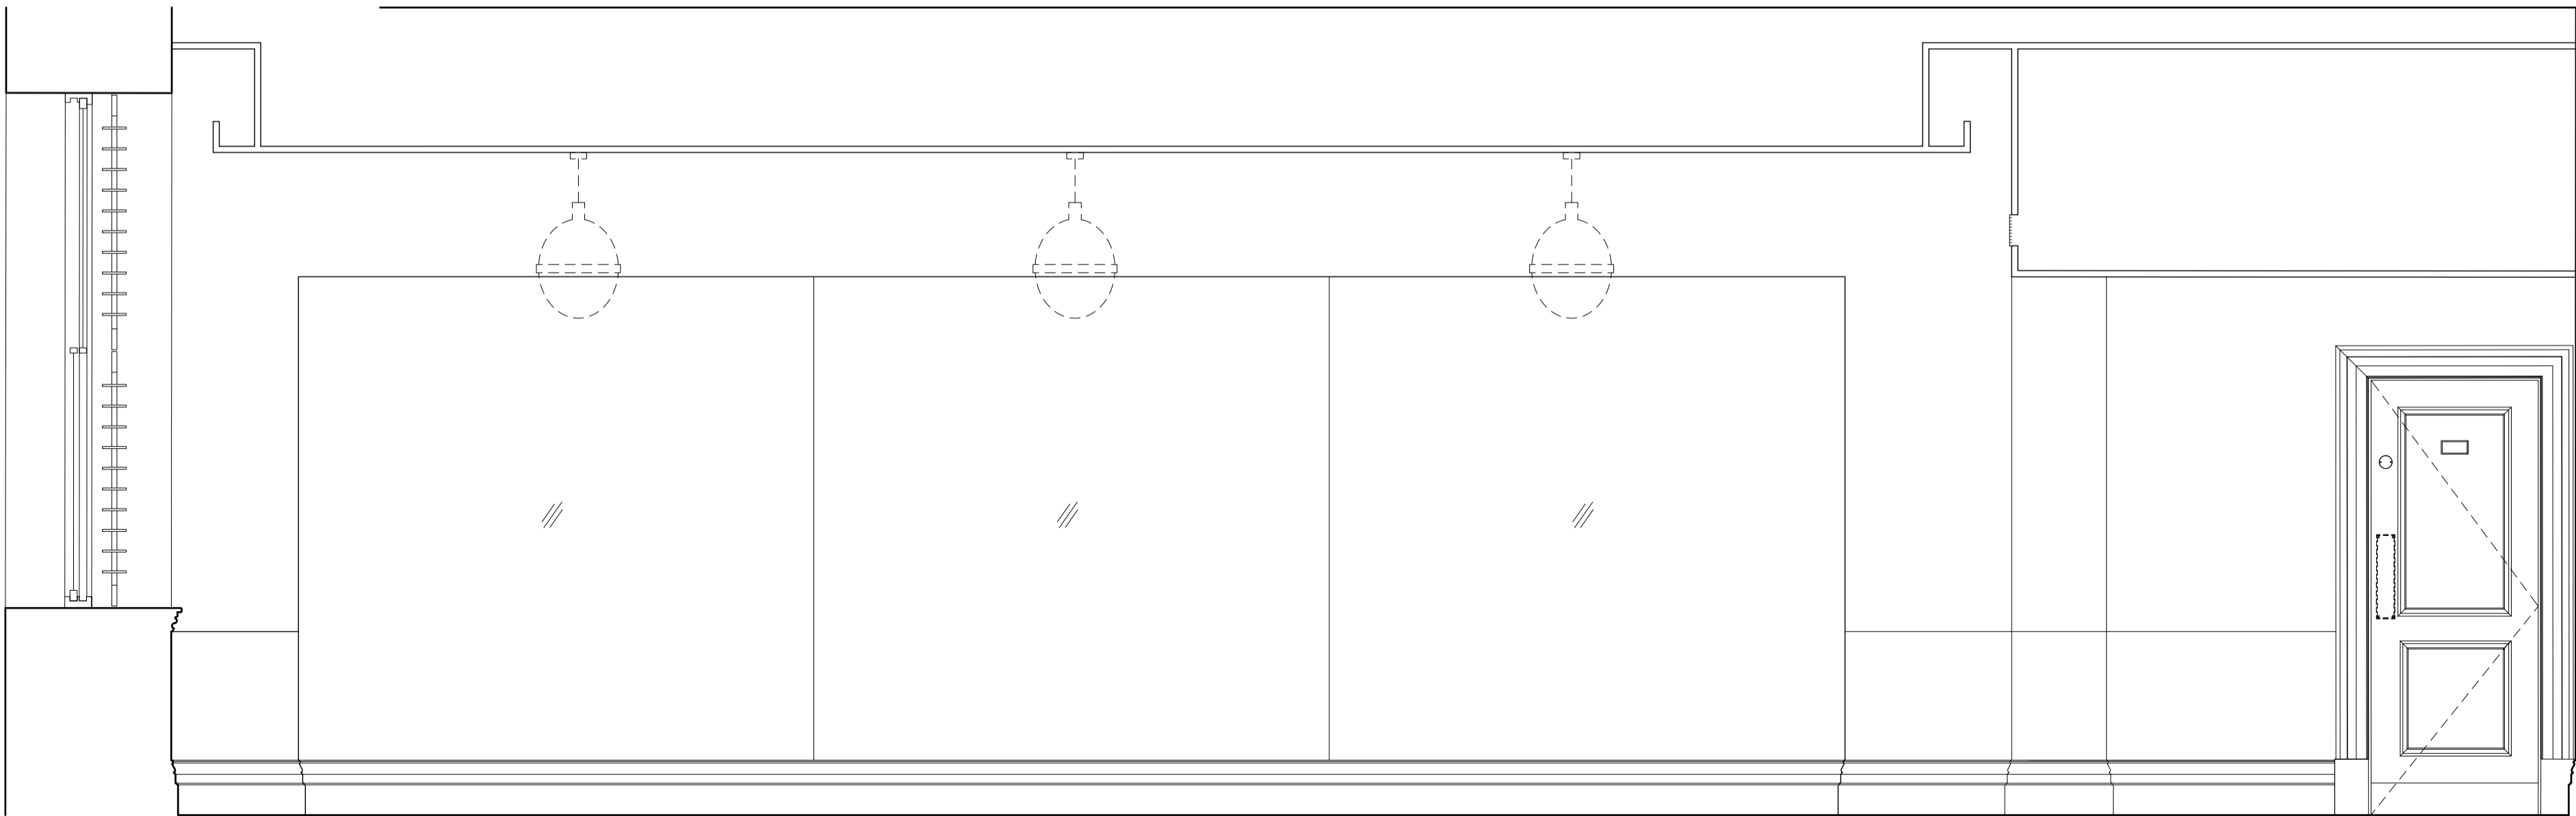


3 ELEVATION PP3  
scale 1:25


NOTE  
DO NOT SCALE FROM THIS DRAWING  
THIS IS A CONCEPT DRAWING AND FORMS THE CONCEPT BRIEF TO THE PROJECT ARCHITECT  
INFORMATION CONTAINED WITHIN THIS DRAWING IS THE SOLE COPYRIGHT OF TARA BERNERD  
& PARTNERS LTD AND IS NOT TO BE REPRODUCED WITHOUT PERMISSION  
TARA BERNERD & PARTNERS ARE TO BE NOTIFIED IMMEDIATELY OF ANY DISCREPANCIES

REVISED

DATE XX XXX 2015

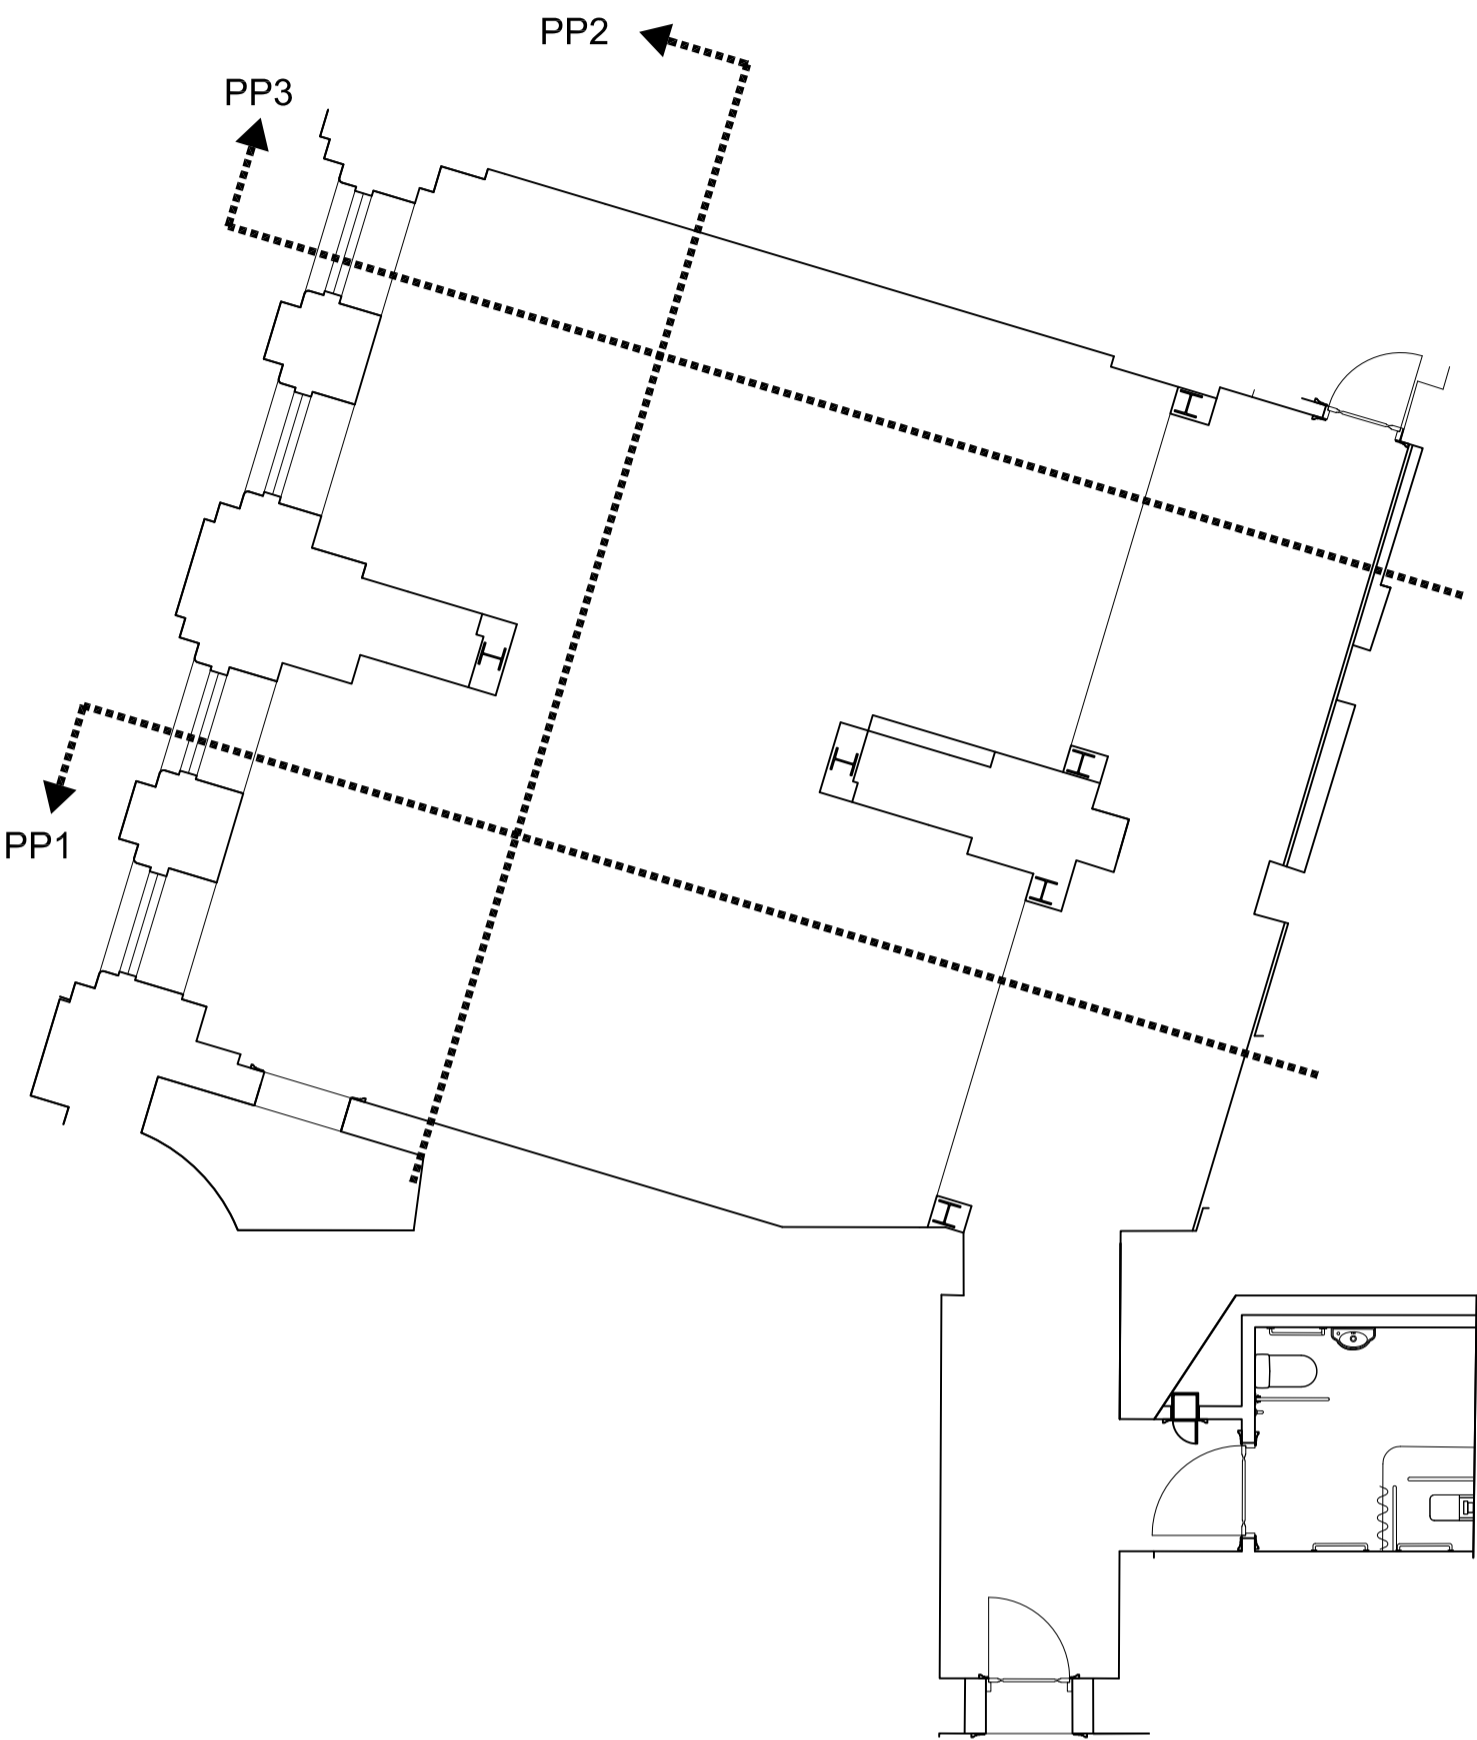

CONCEPT  
04 MAR 2016

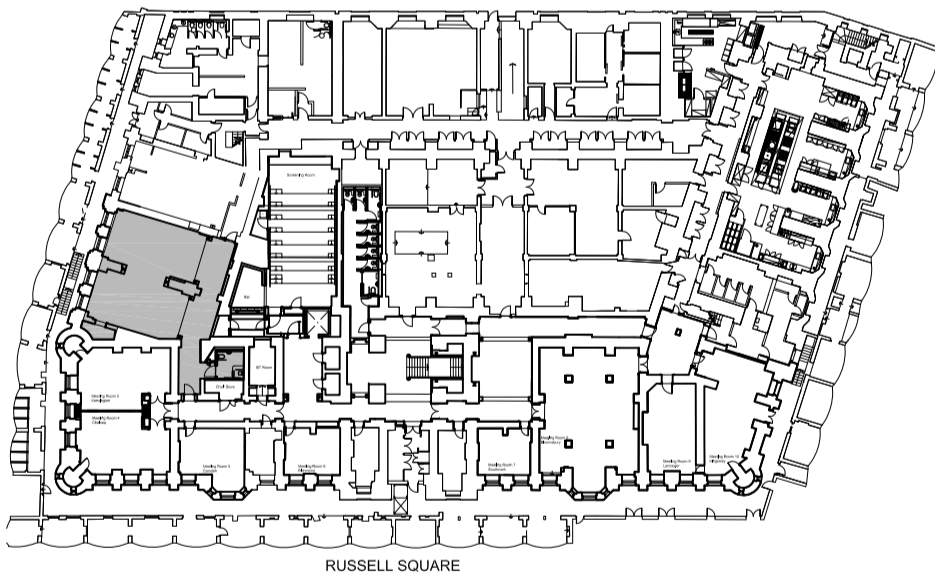

0 1 2

Tara Bernerd & Partners



1 HANS STREET LONDON SW1X 0J T +44(0)20 7245 1658

tarabernerd.com

PROJECT  
RUSSELL HOTEL  
PUBLIC AREAS

DRAWING  
LOWER GROUND FLOOR  
GYM ELEVATIONS PP1-3


DATE XX APR 2016 DRAWN BY TG CHECKED BY TG

STATUS TENDER SCALE @ A1 1:25 @ A1


DWG NO PA-5581-EL

REV


1 ELEVATION PP1  
scale 1:25

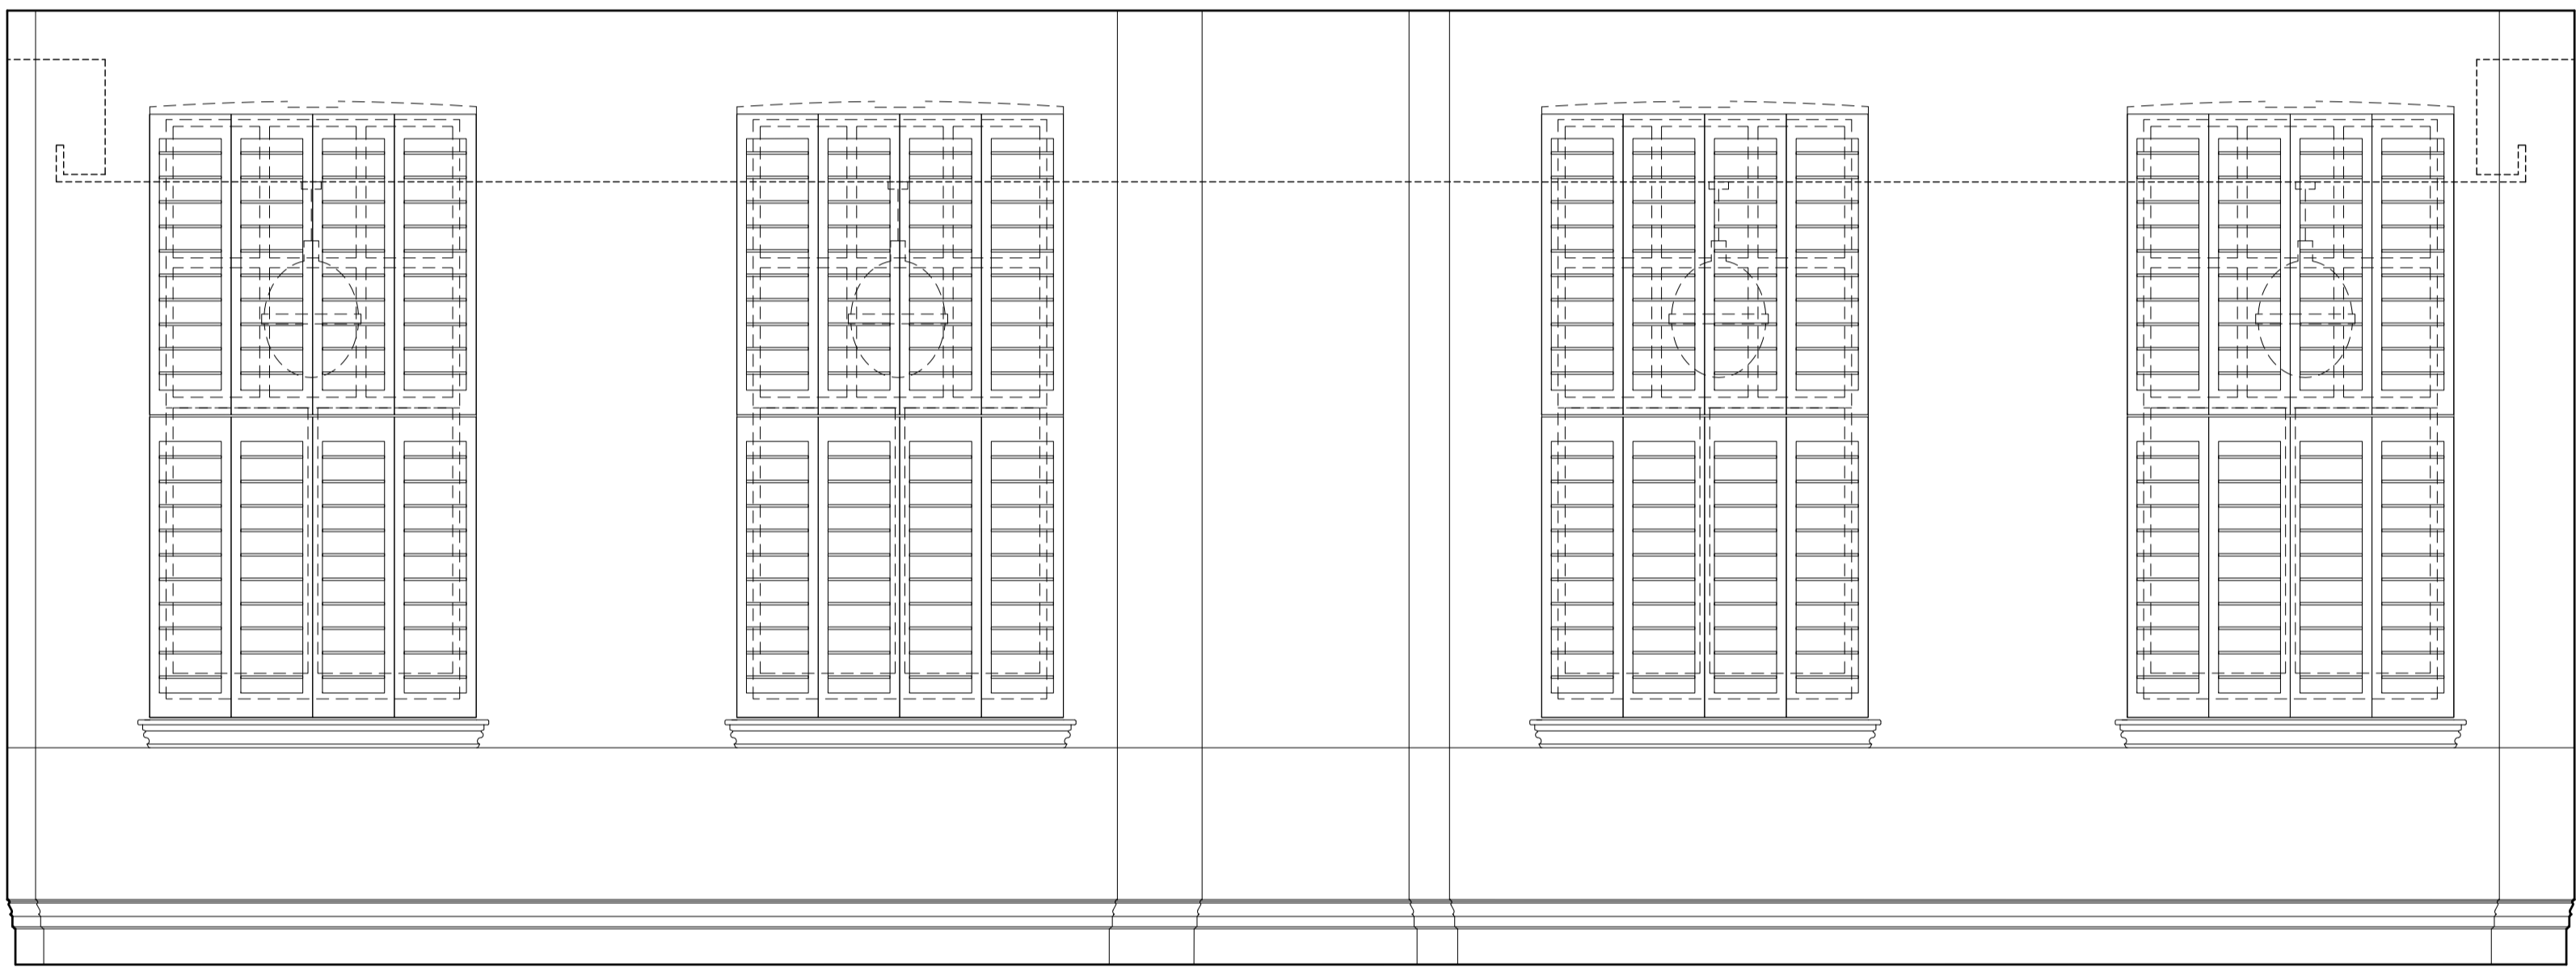


2 ELEVATION PP2  
scale 1:25

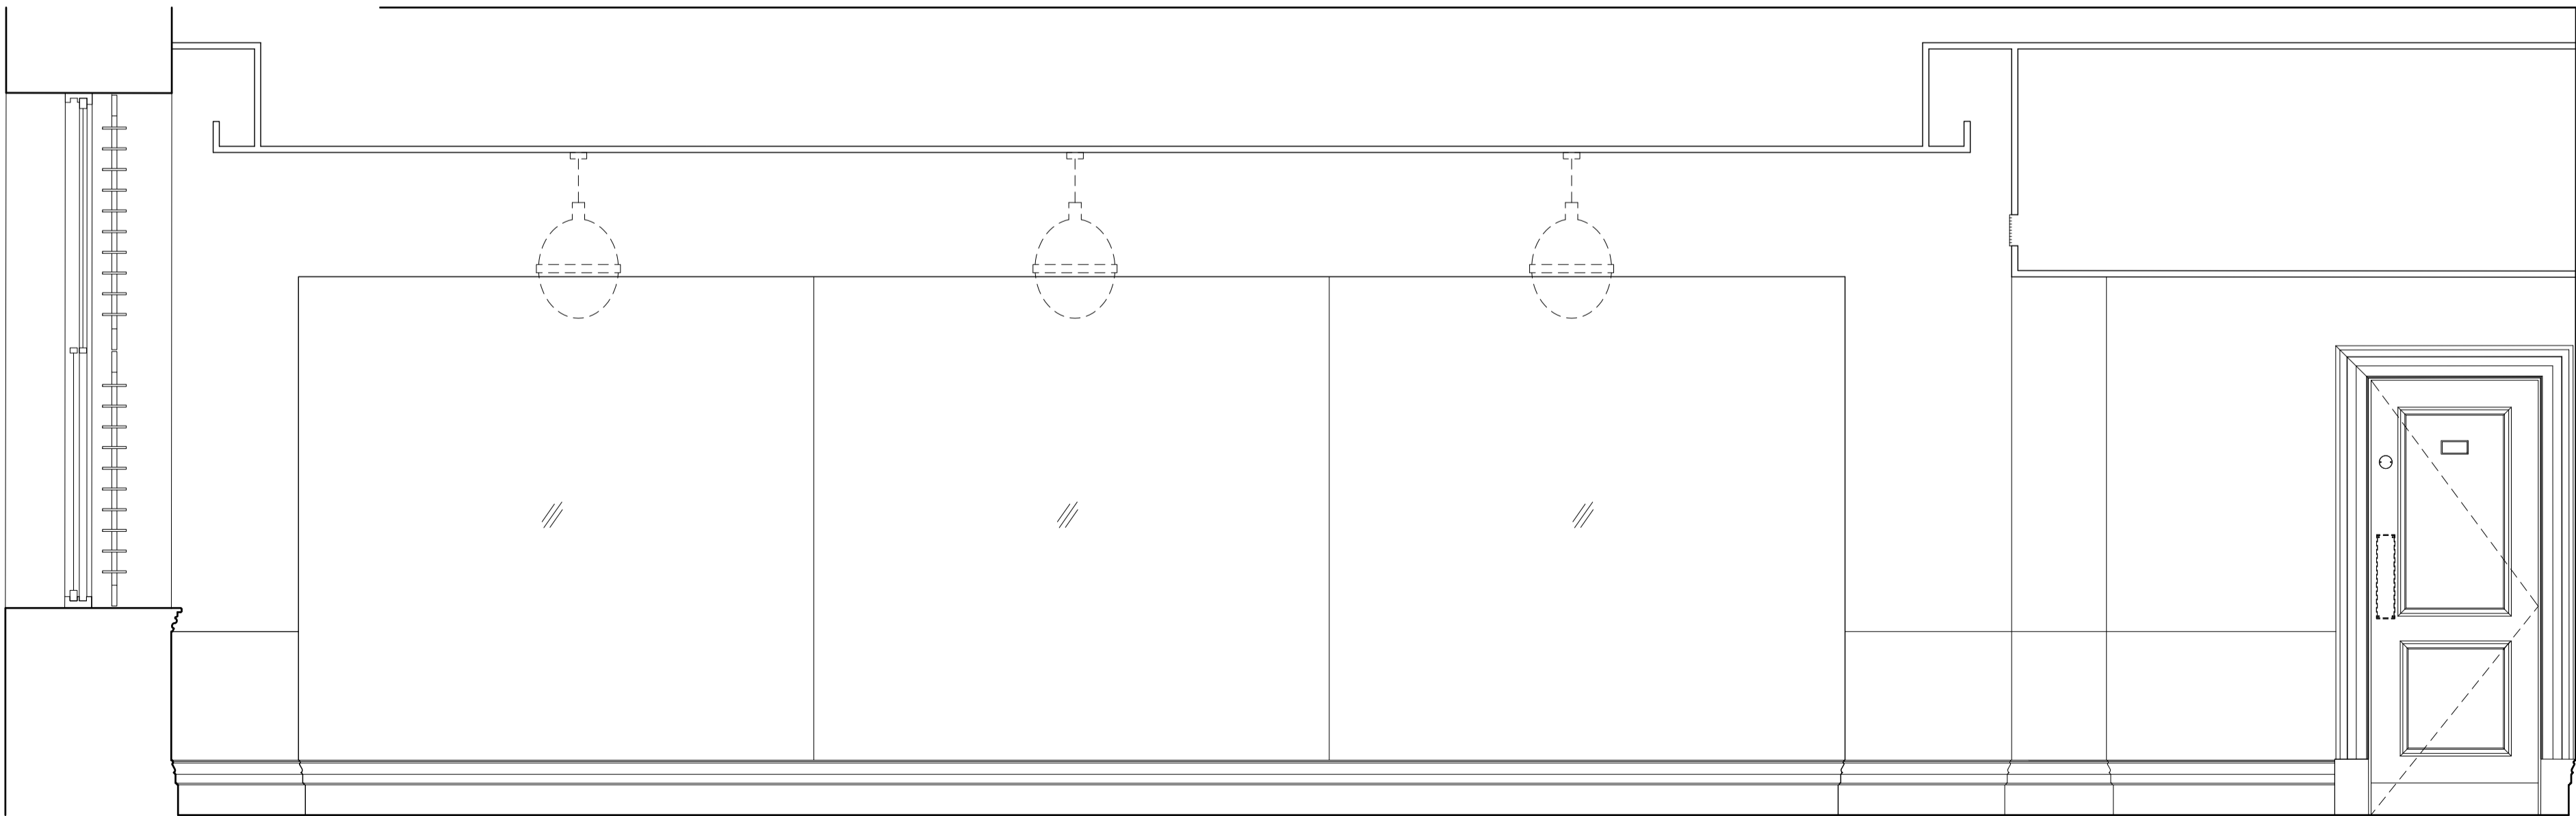



3 ELEVATION PP3  
scale 1:25

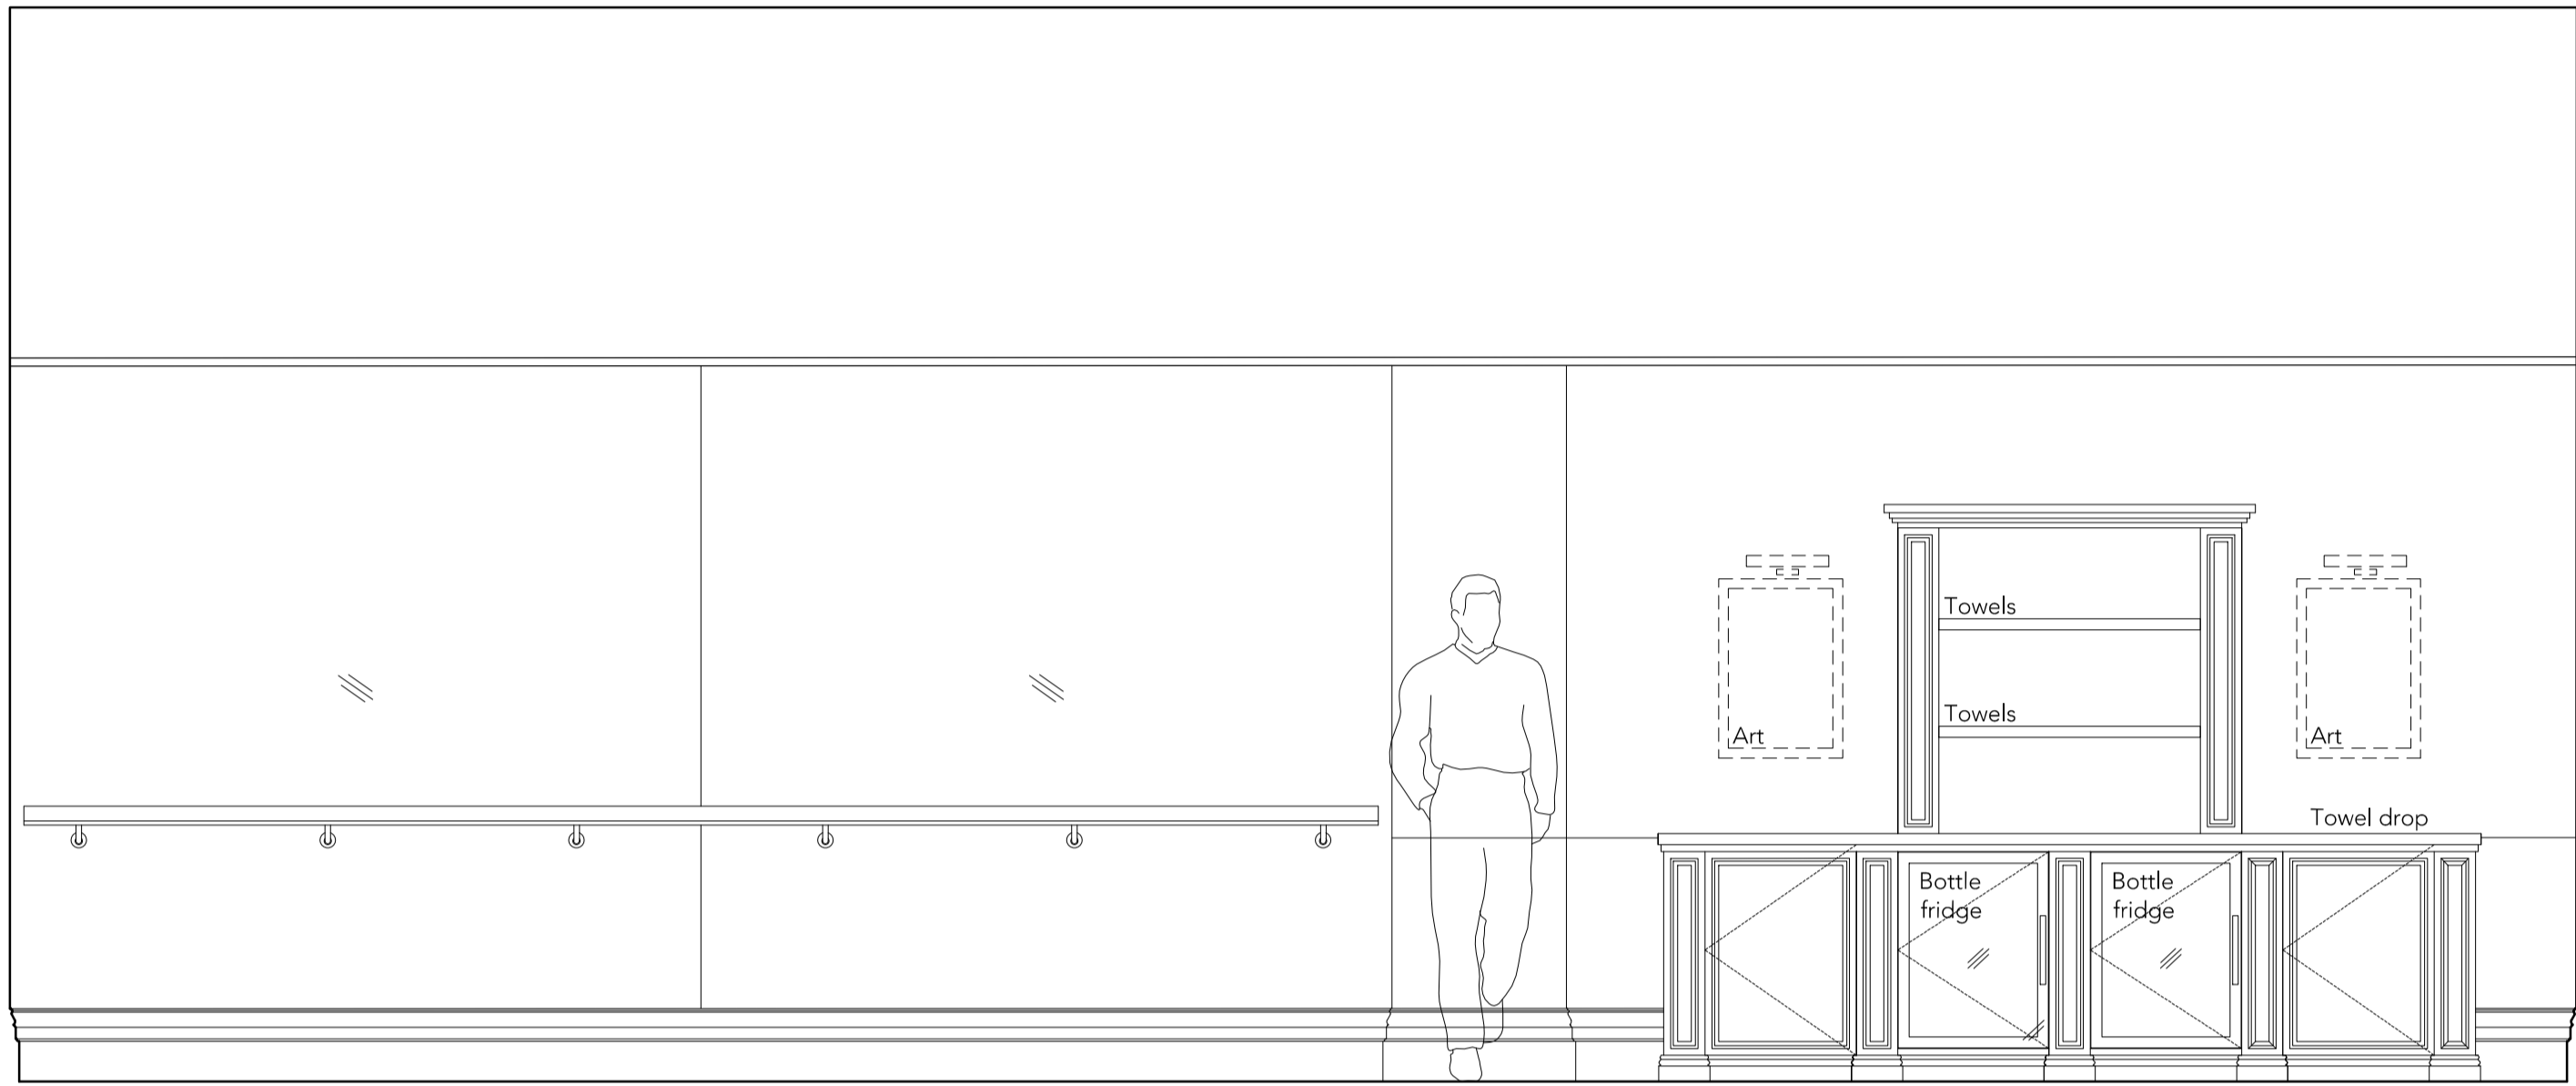


1 ELEVATION PP4  
scale 1:25

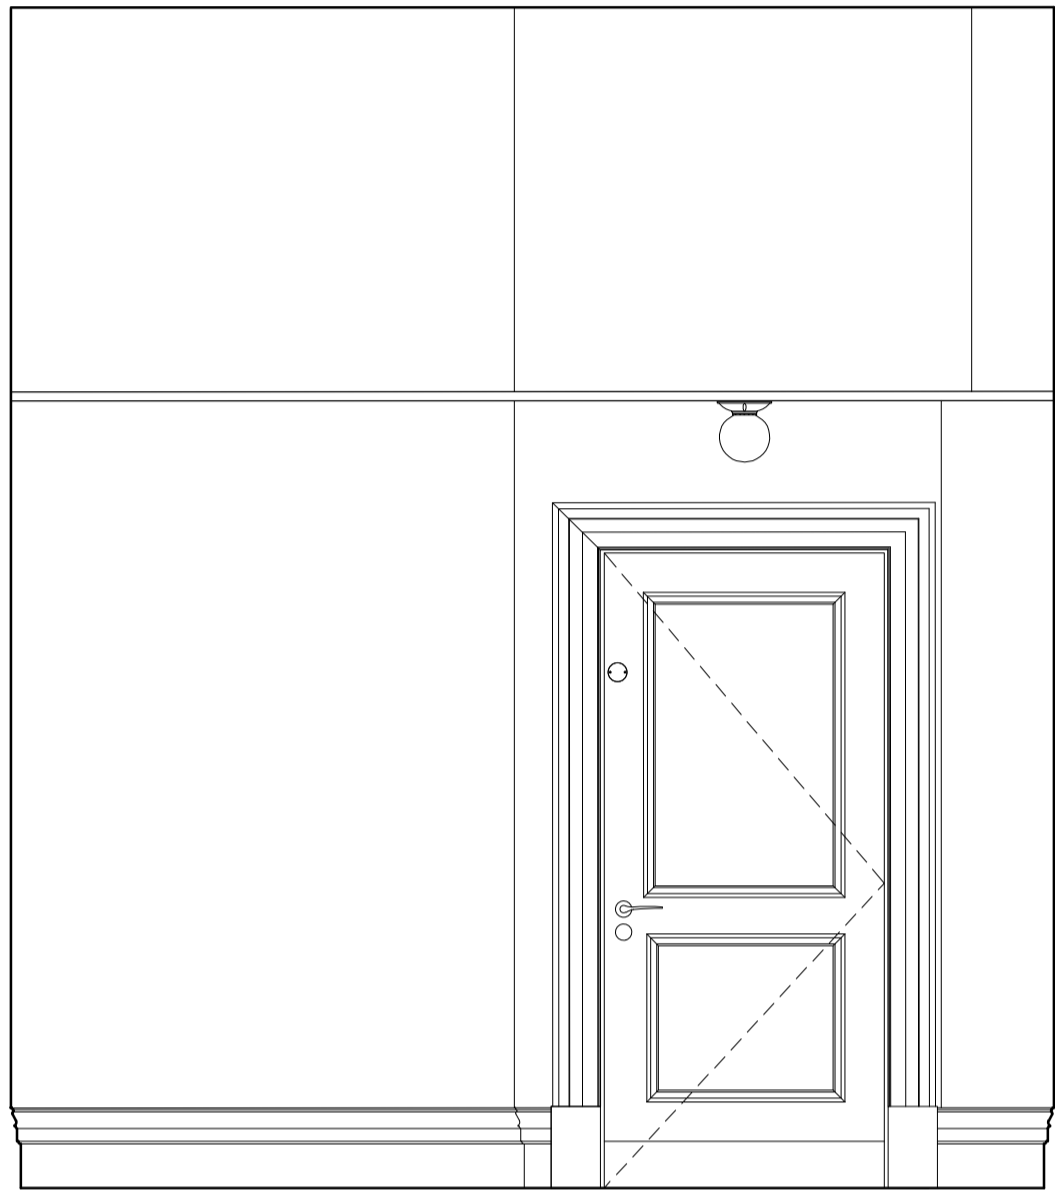


2 ELEVATION PP5  
scale 1:25

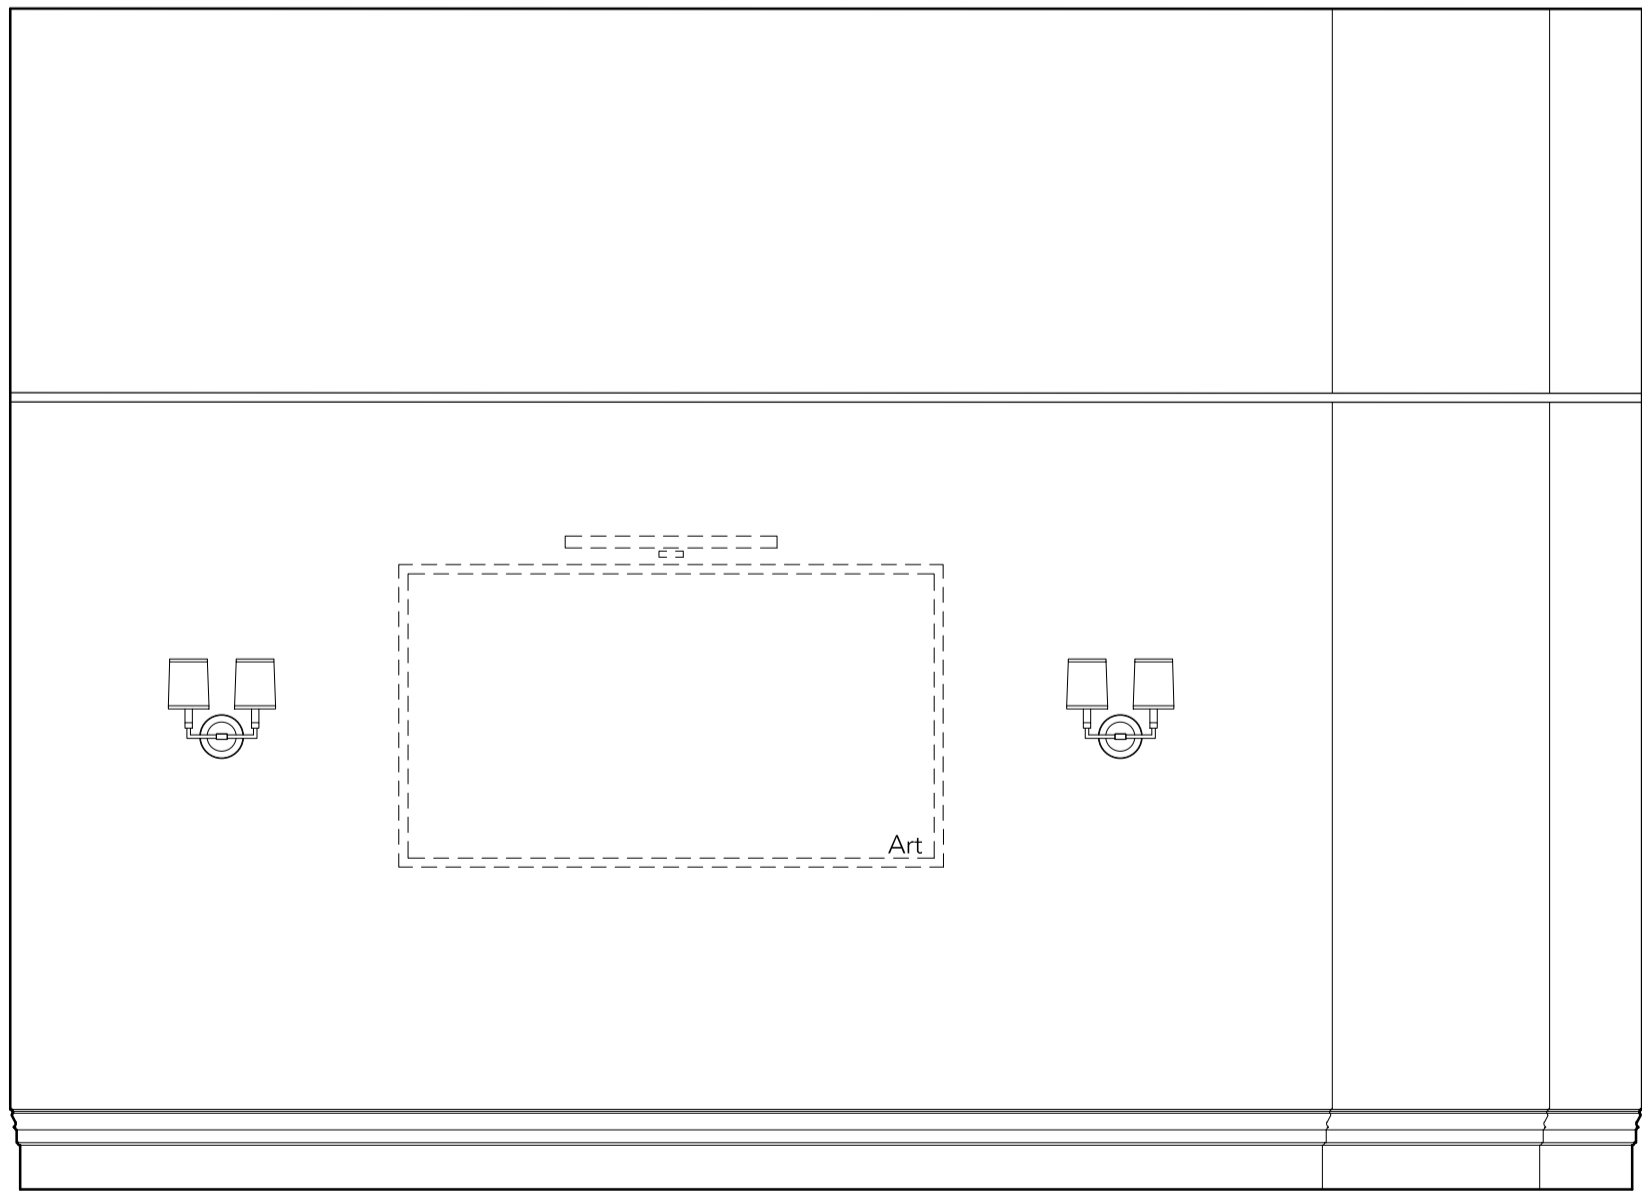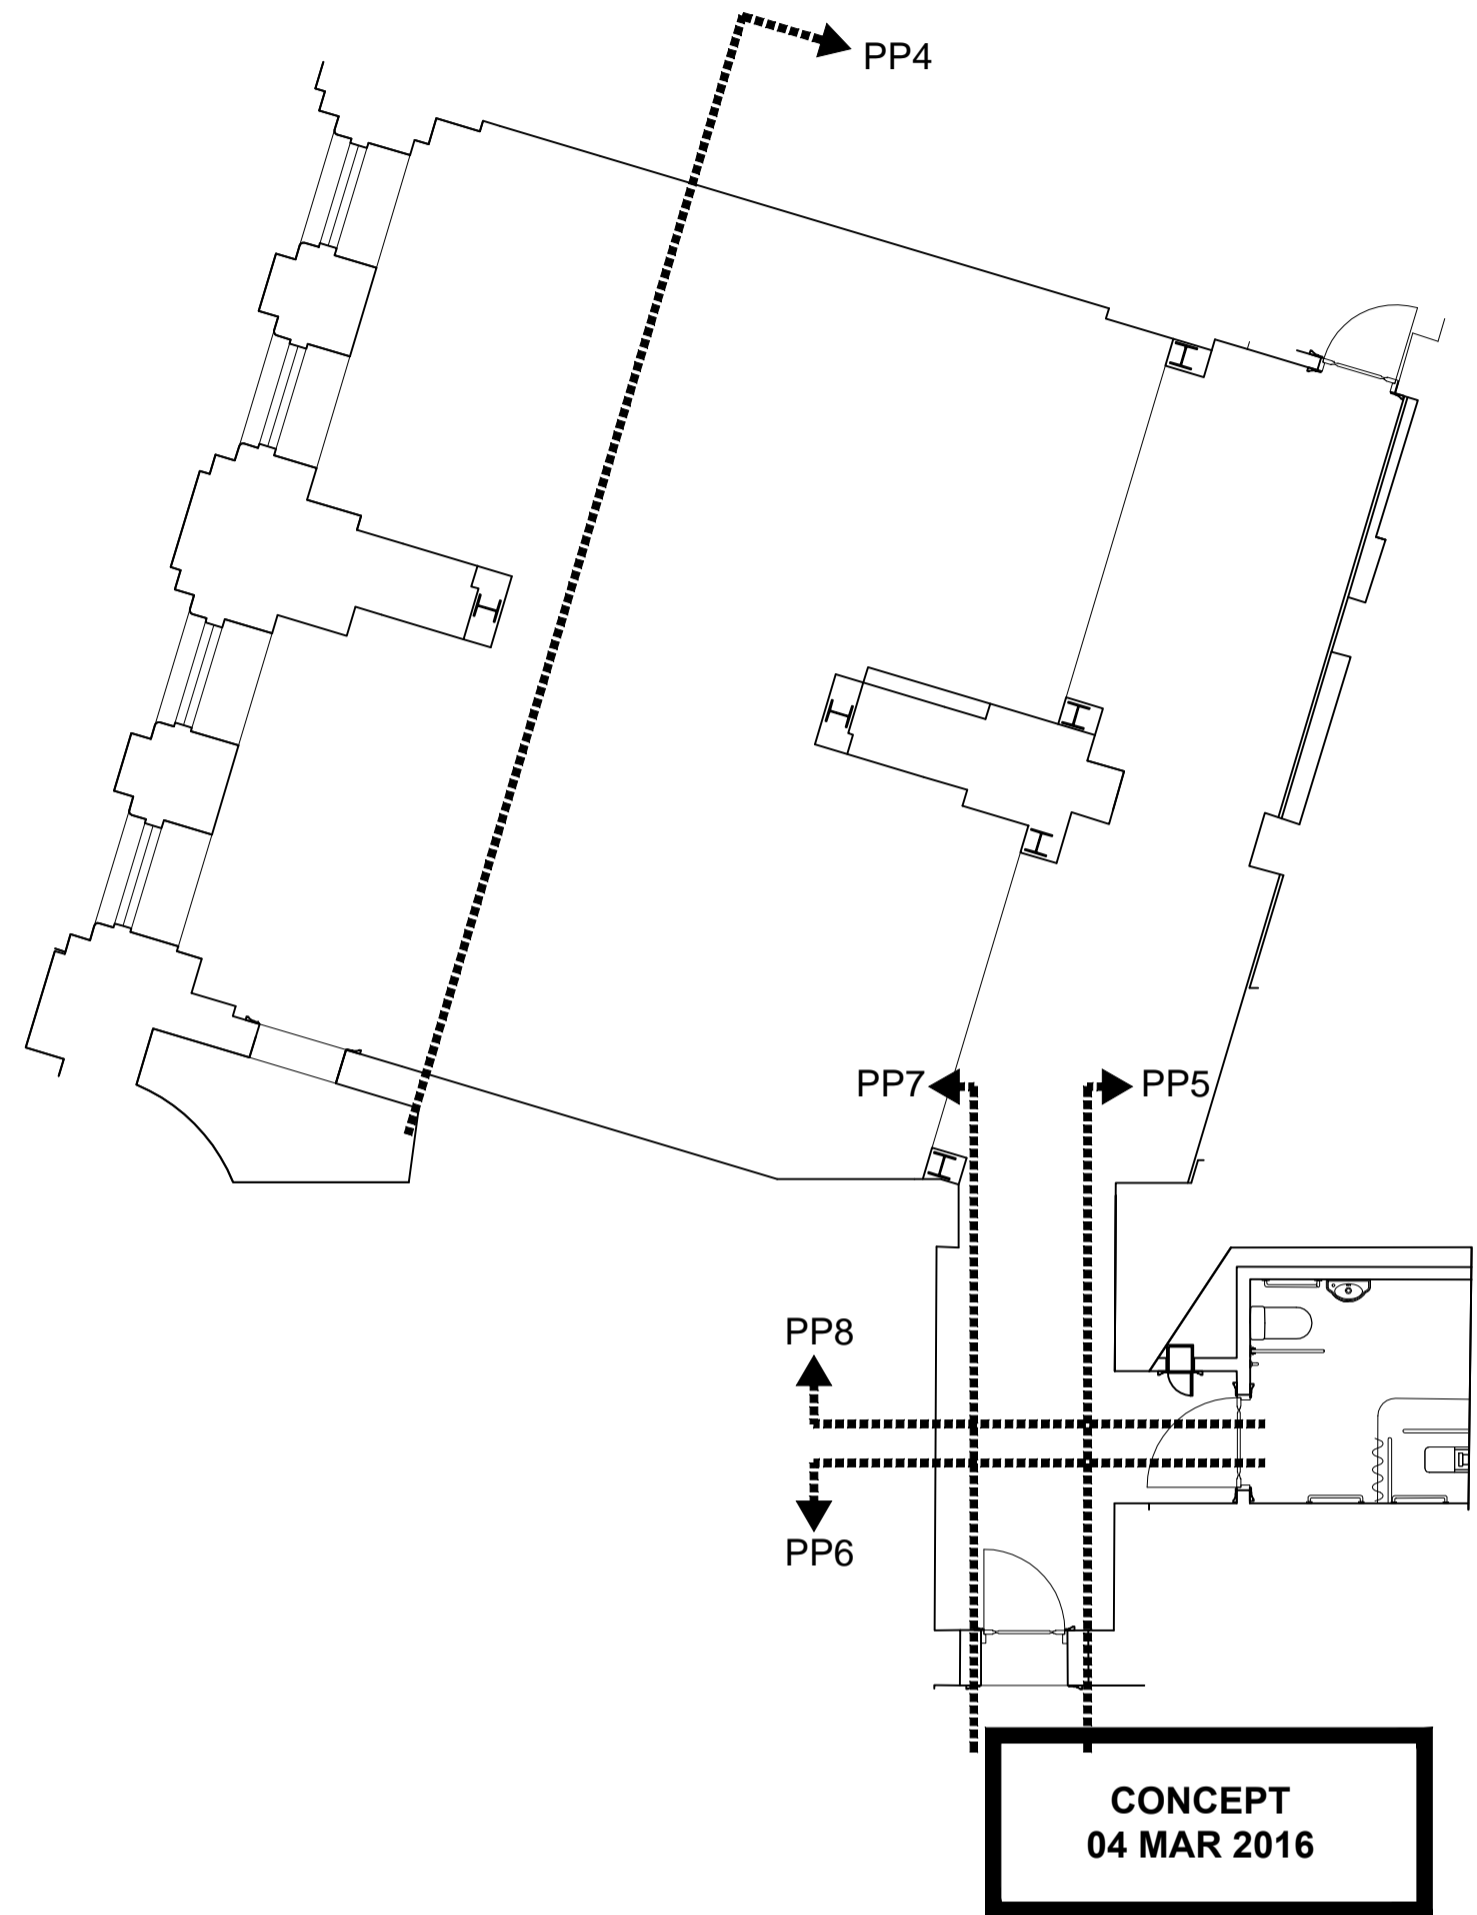


3 ELEVATION PP6  
scale 1:25

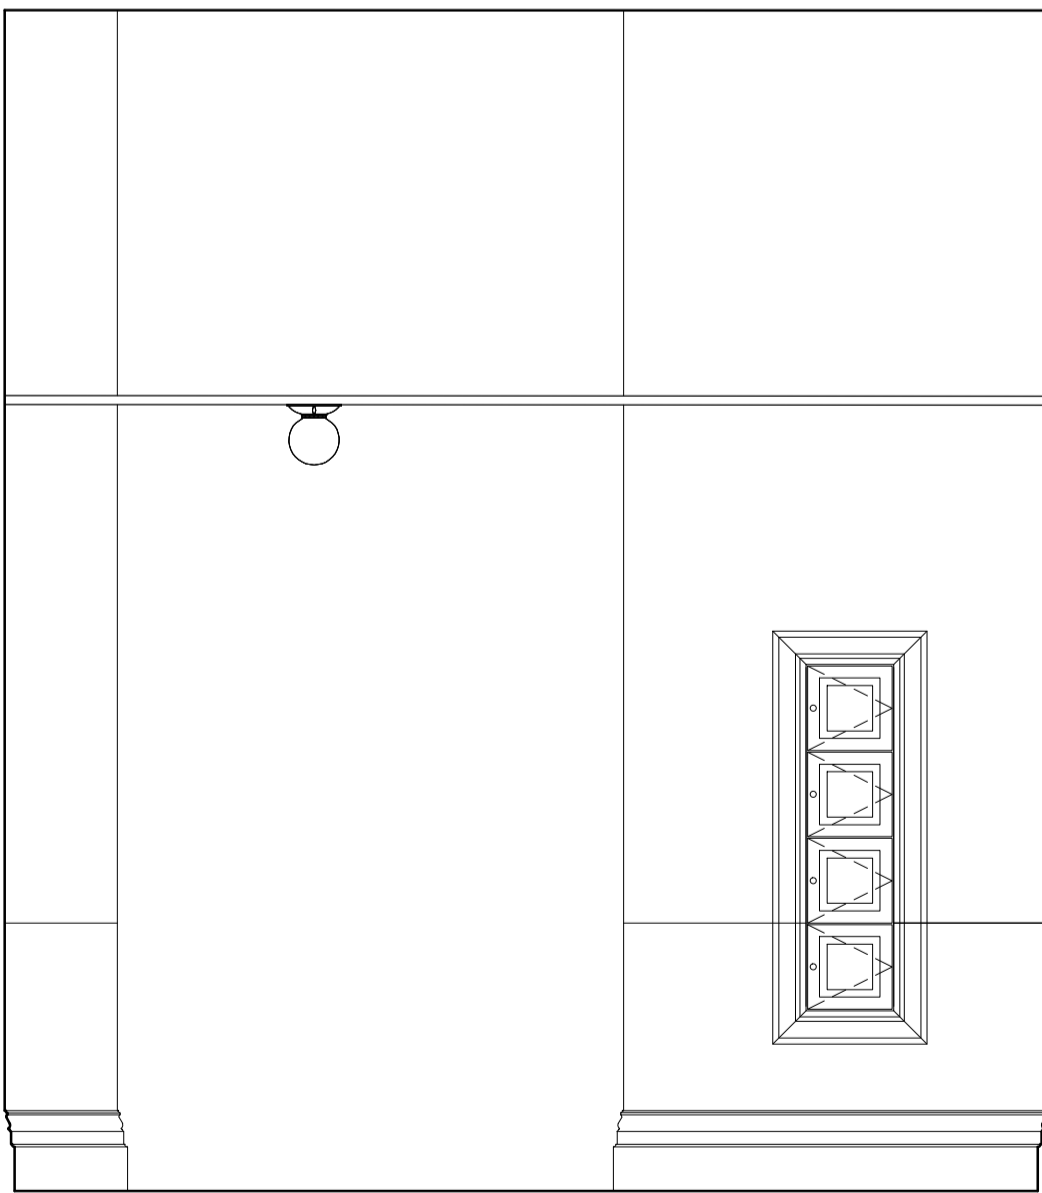

4 ELEVATION PP7  
scale 1:25

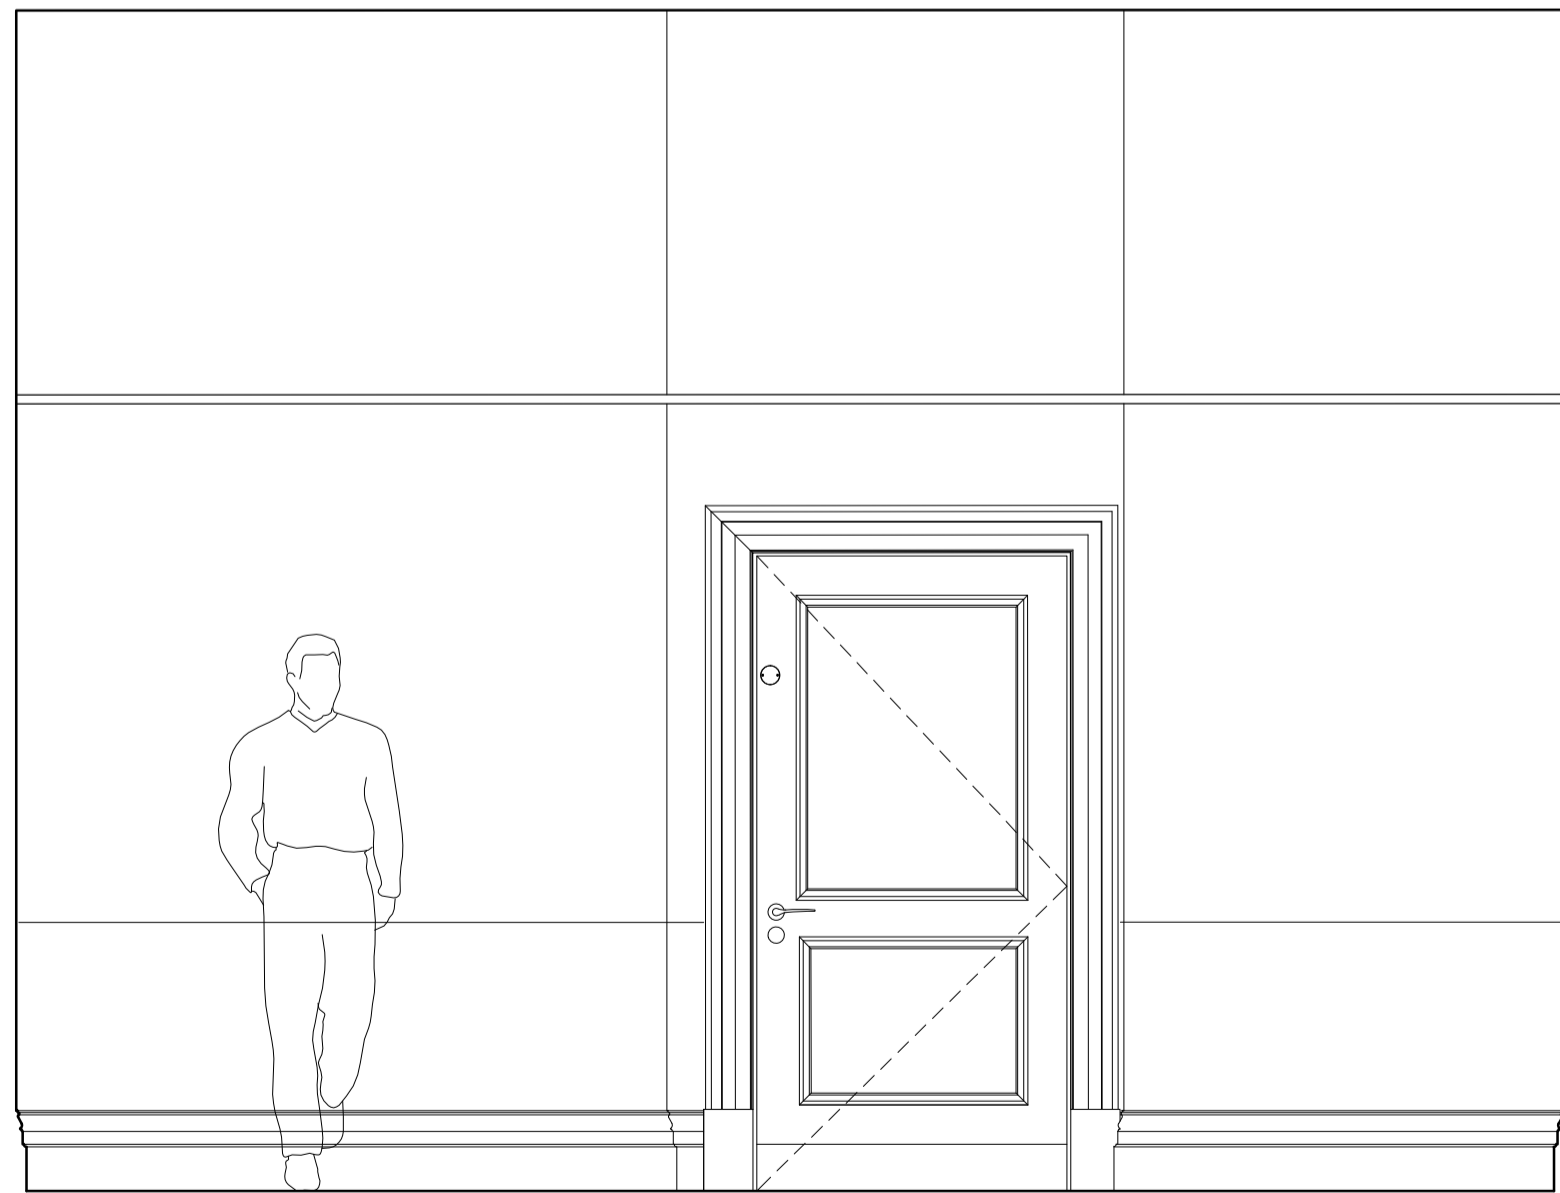

5 ELEVATION PP8  
scale 1:25

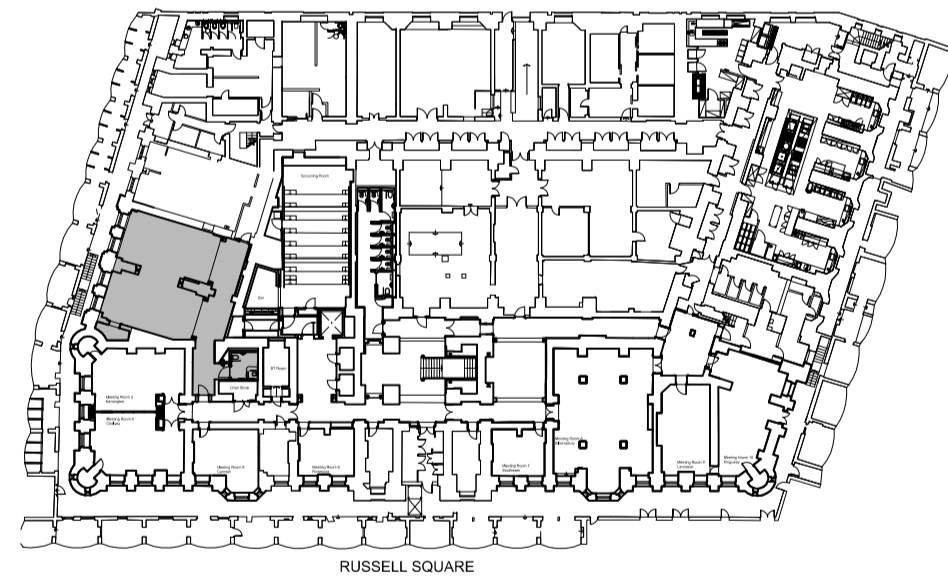

0 1 2

Tara Bernerd & Partners



1 HANS STREET LONDON SW1X 0J T +44(0)20 7245 1658

tara.bernerd.com

PROJECT  
RUSSELL HOTEL  
PUBLIC AREAS

DRAWING  
LOWER GROUND FLOOR  
GYM ELEVATIONS PP4-8

DATE  
XX APR 2016

DRAWN BY  
TG


CHECKED BY  
TG

STATUS  
DETAIL DESIGN


SCALE @ A1  
1:25 @ A1

DWG NO.  
PA-5582-EL


REV

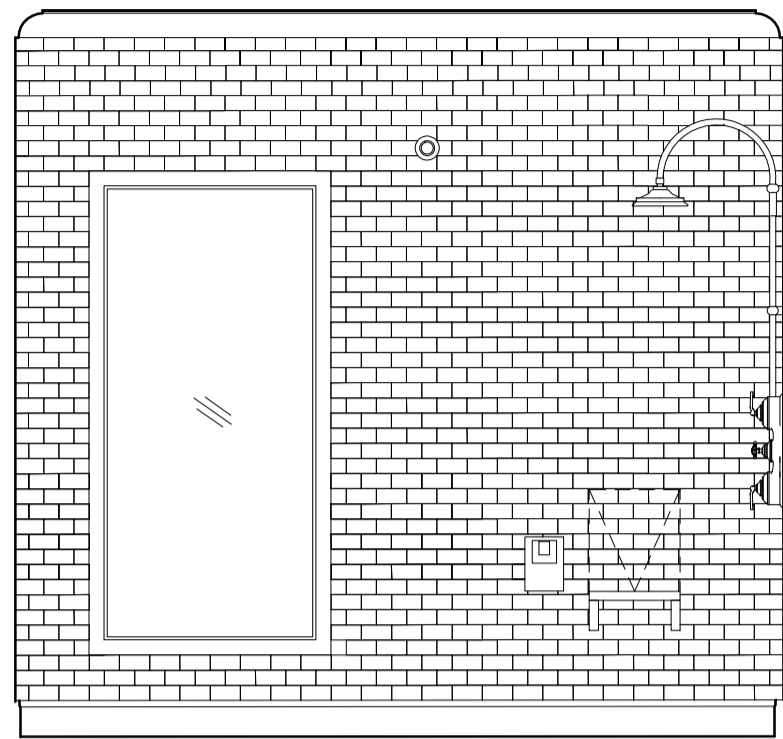


1 ELEVATION PP9  
scale 1:25

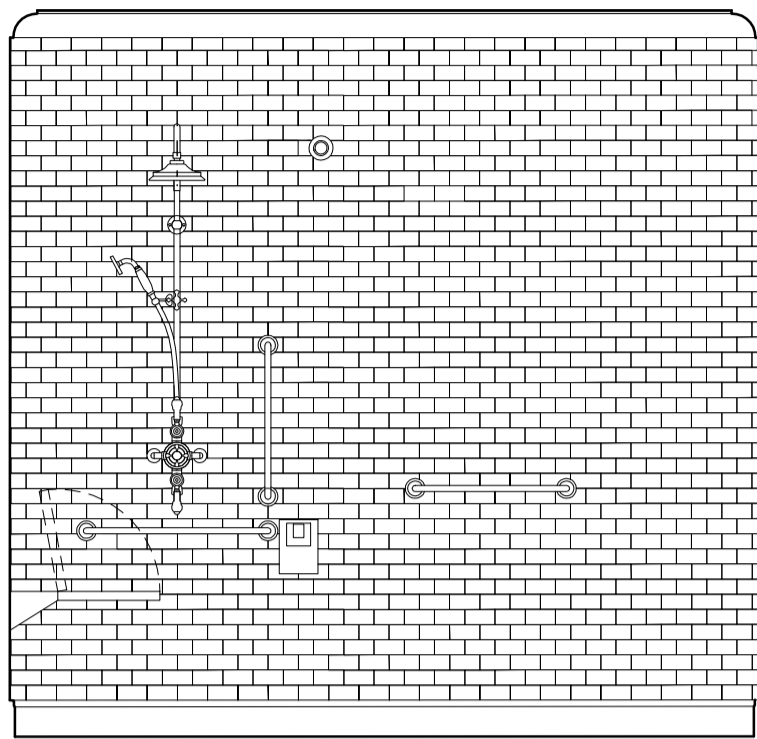


2 ELEVATION PP10  
scale 1:25

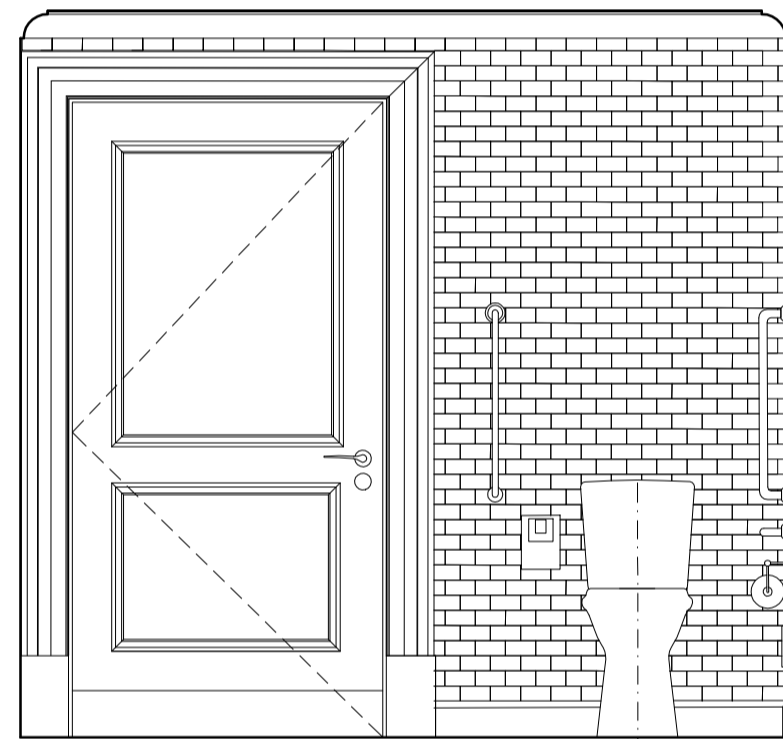


3 ELEVATION PP11  
scale 1:25

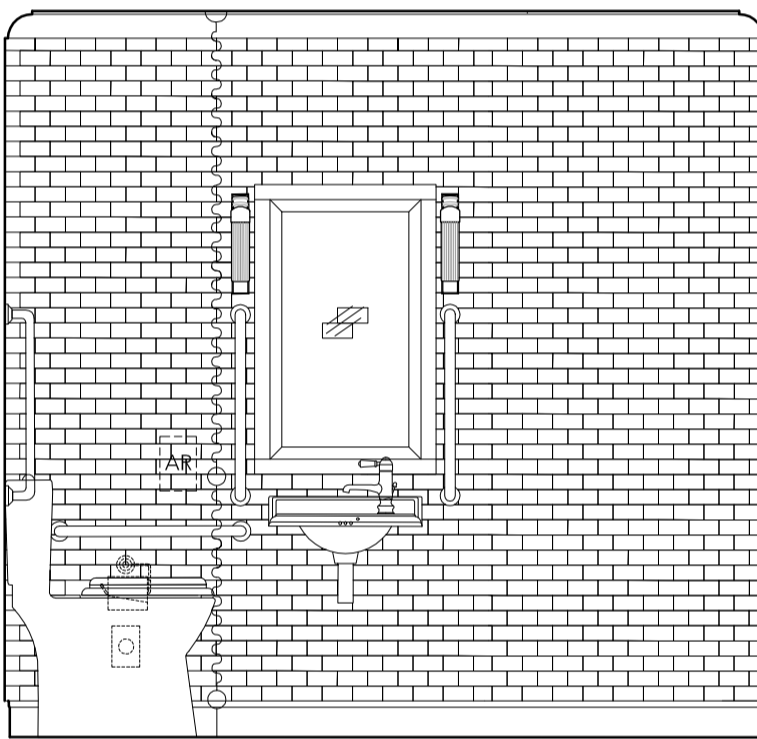

4 ELEVATION PP12  
scale 1:25

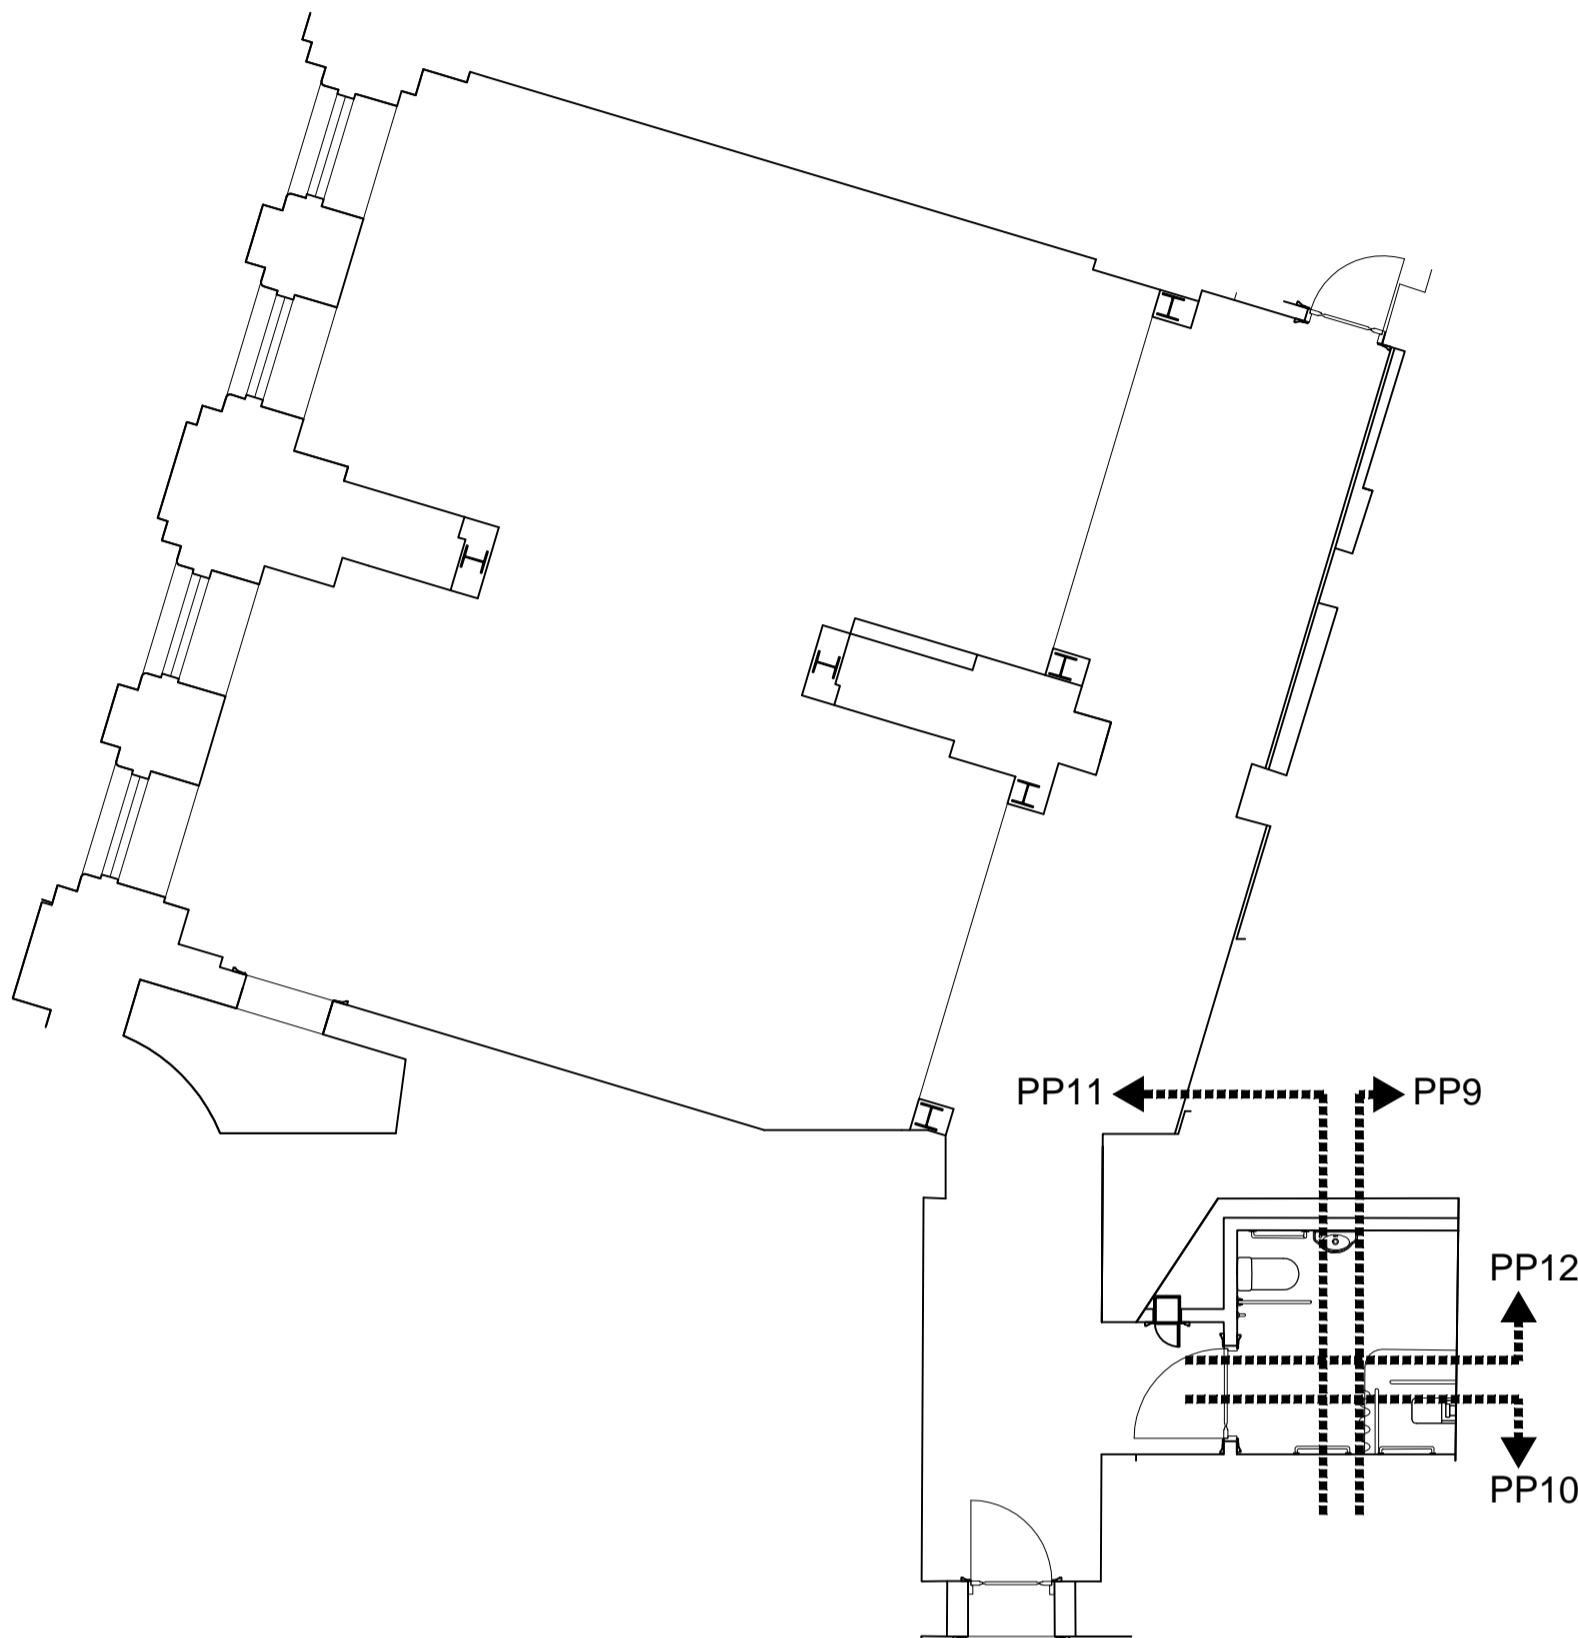

CONCEPT  
04 MAR 2016

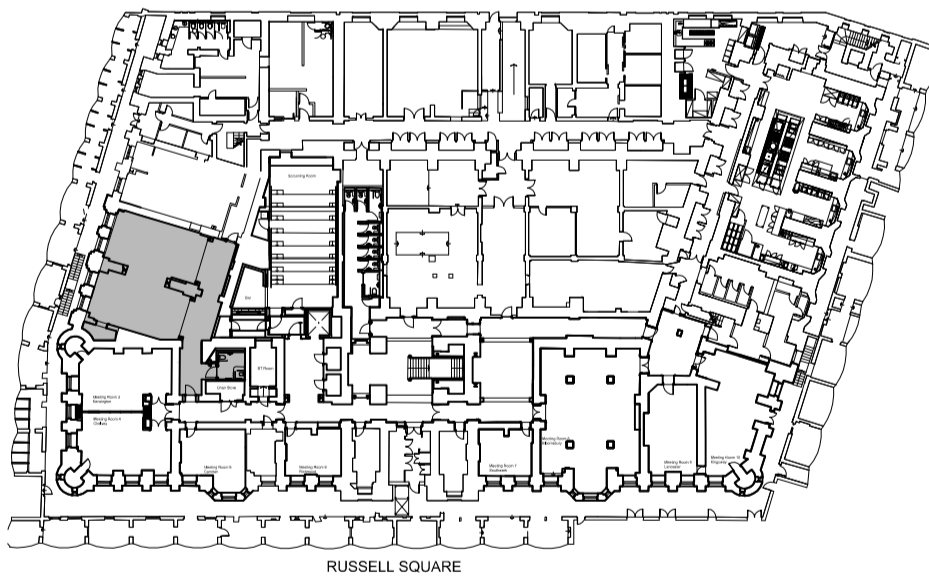

0 1 2

Tara Bernerd & Partners








1 HANS STREET LONDON SW1X 0J T +44(0)20 7245 1658 tarabernerd.com


PROJECT  
RUSSELL HOTEL  
PUBLIC AREAS

DRAWINGS  
LOWER GROUND FLOOR  
GYM ELEVATIONS PP9-12


DATE	XX APR 2016	DRAWN BY	TG	CHECKED BY	TG
STATUS	DETAIL DESIGN	SCALE @ A1	1:25 @ A1		
DWG NO.	PA-5583-EL				REV

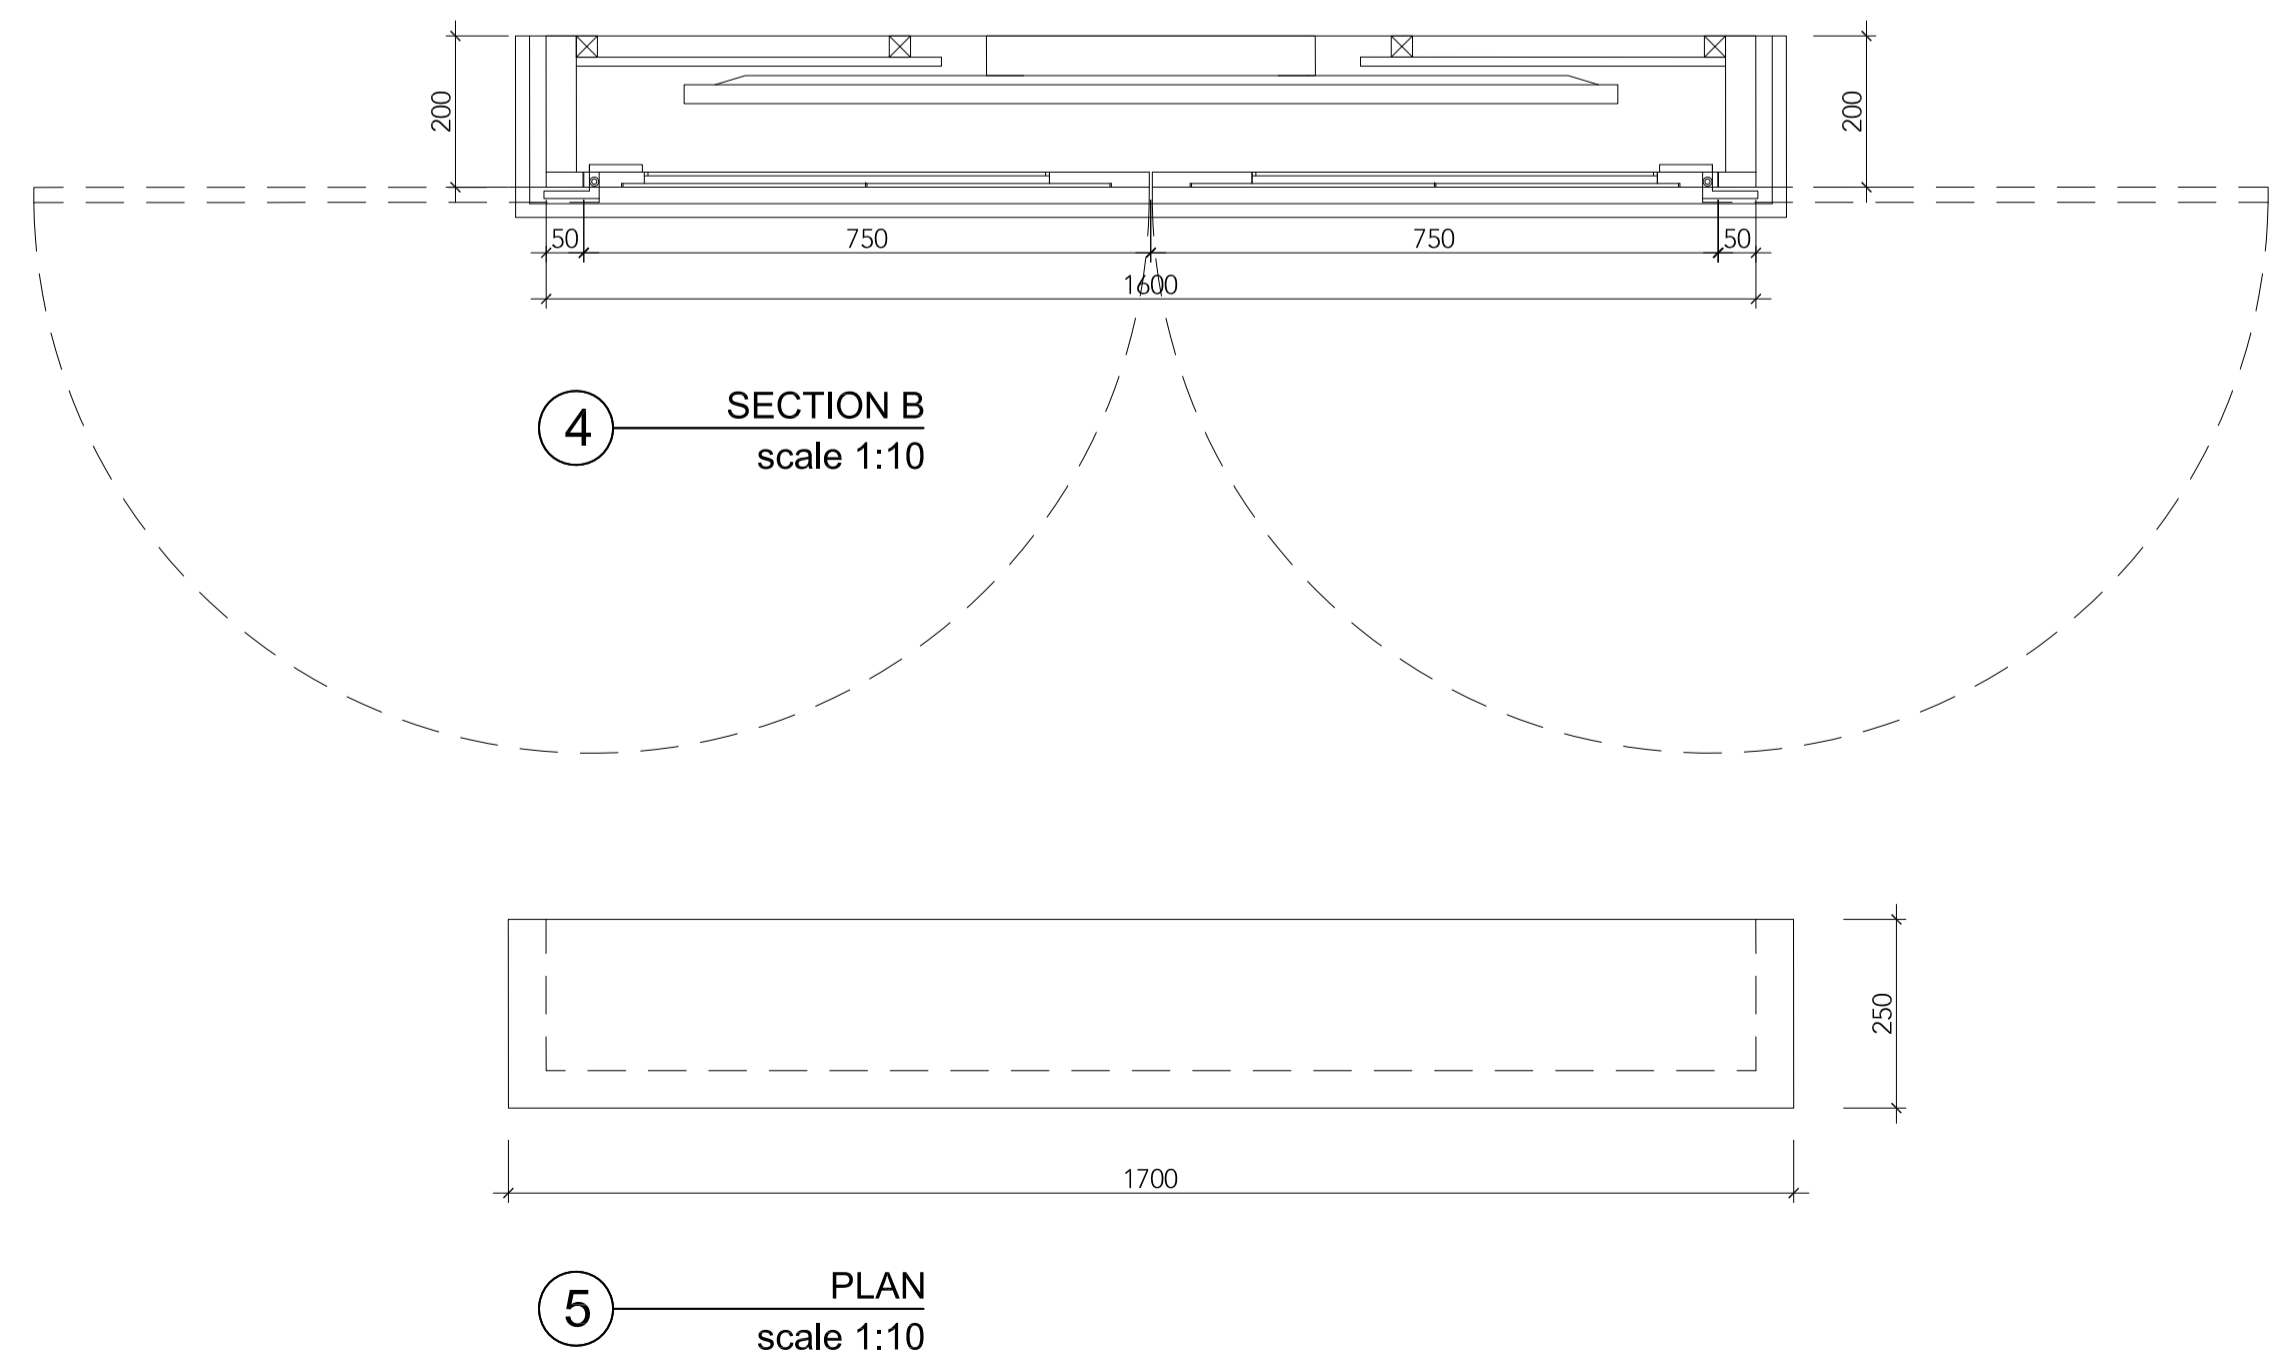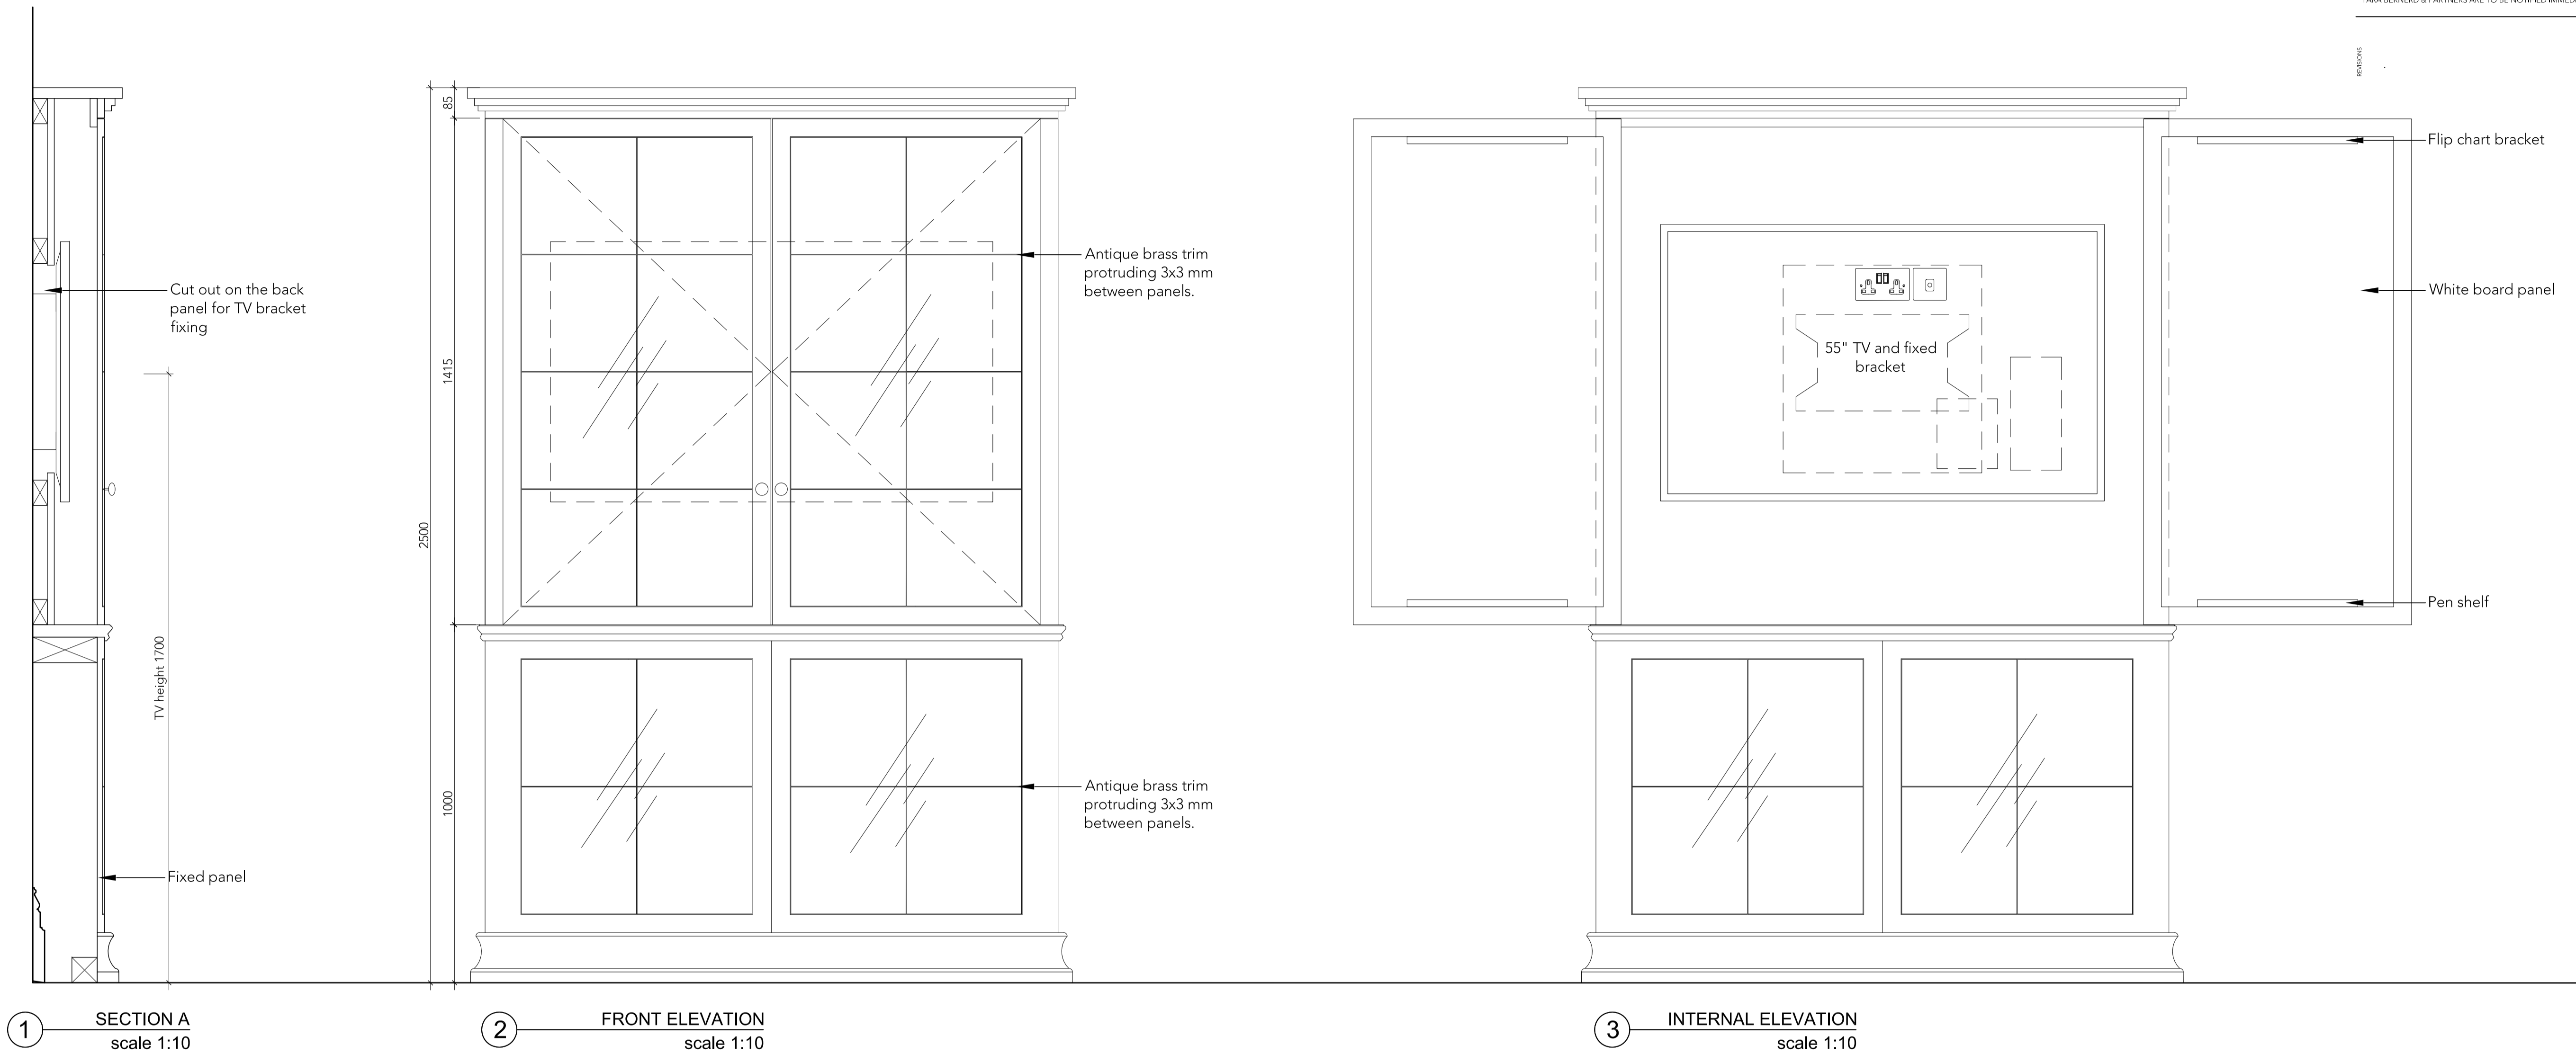

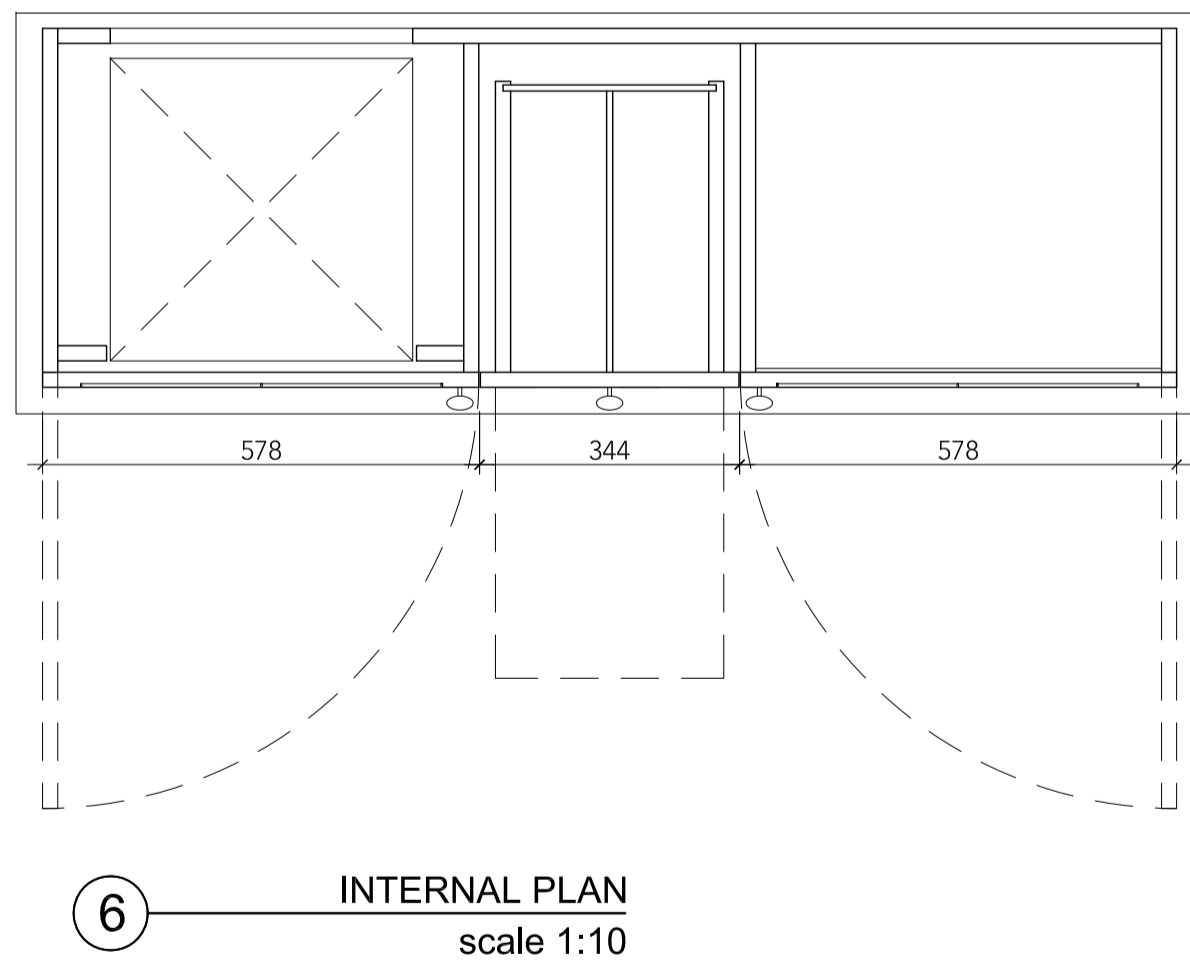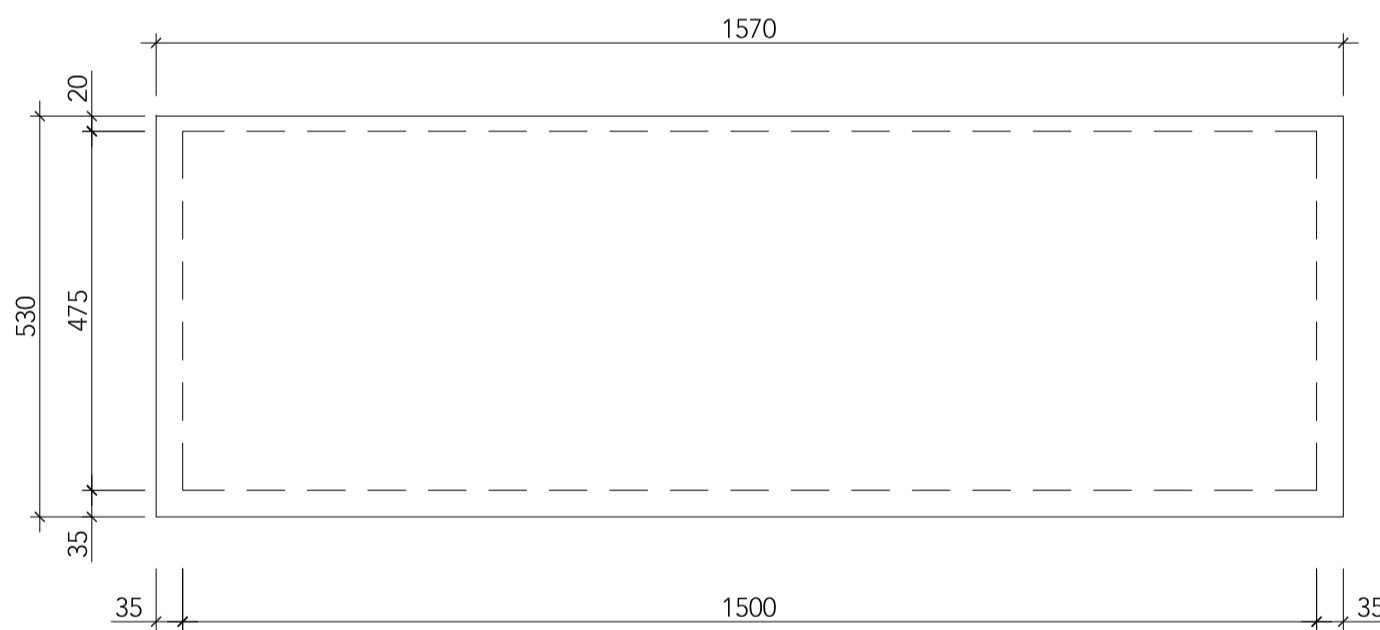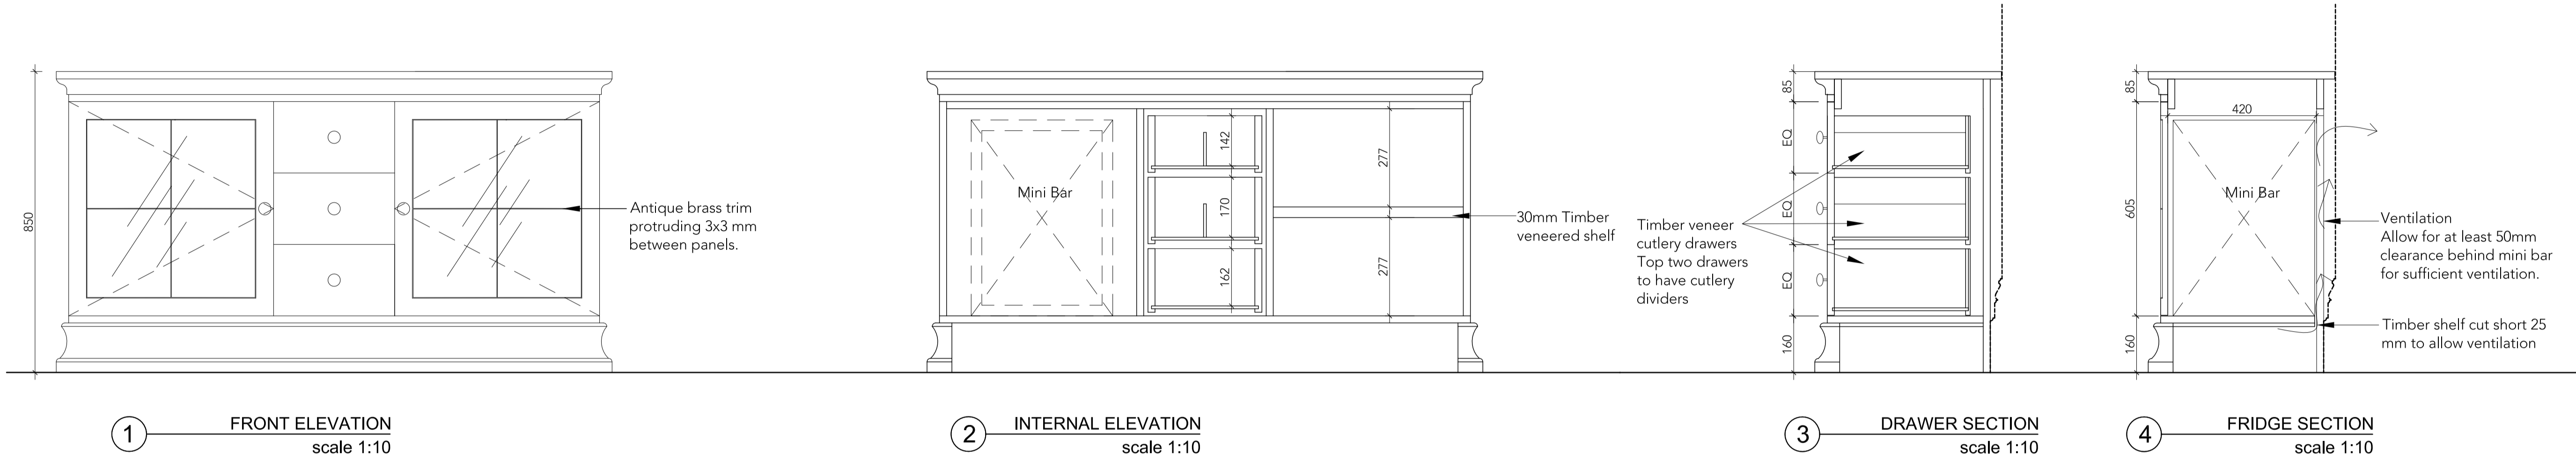


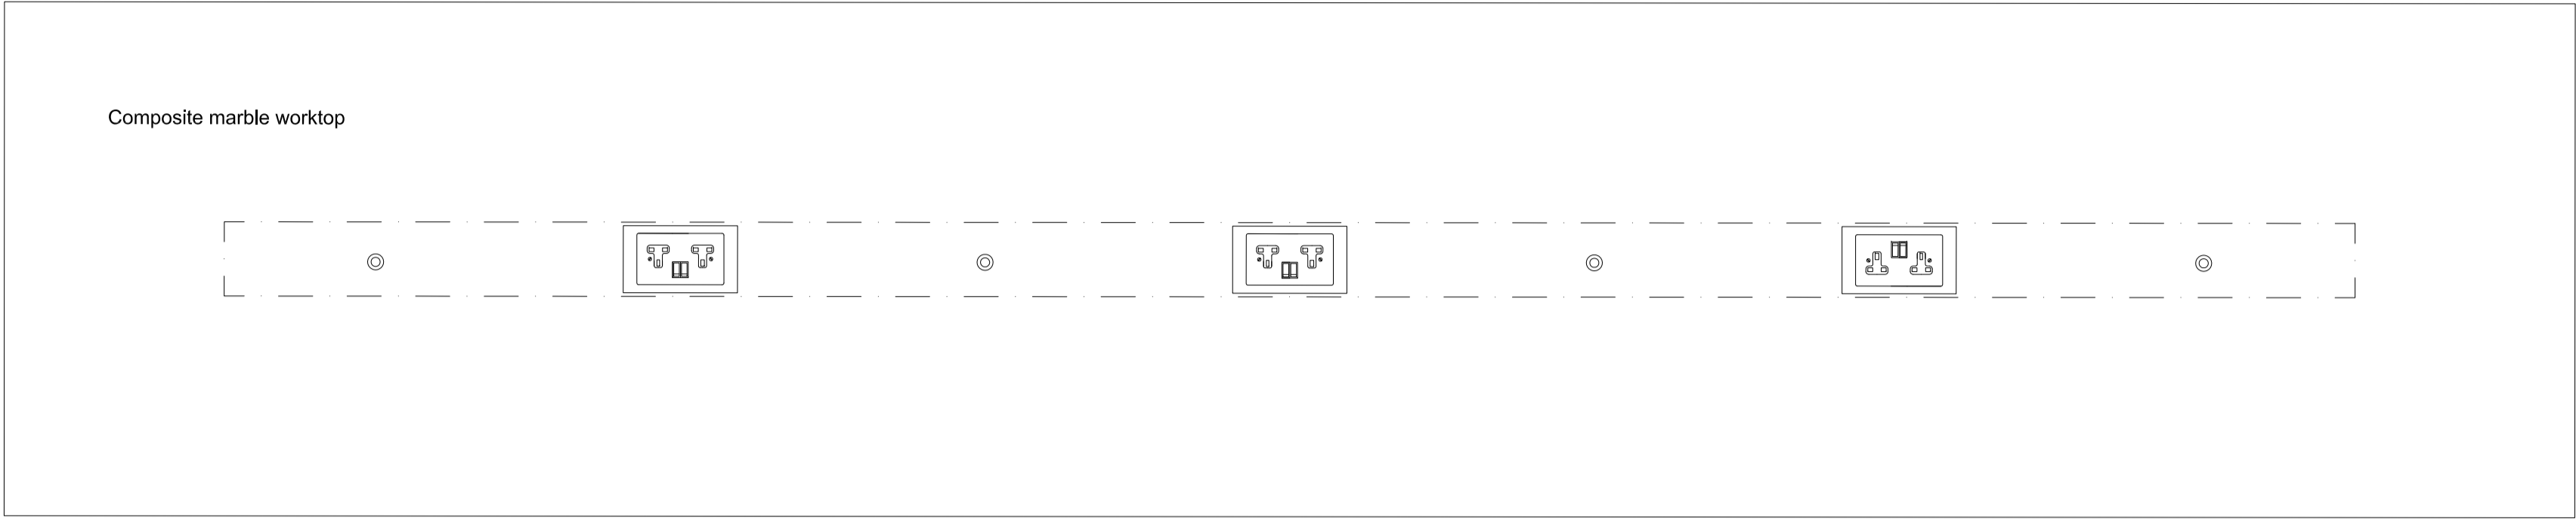


1 PLAN  
scale 1:10

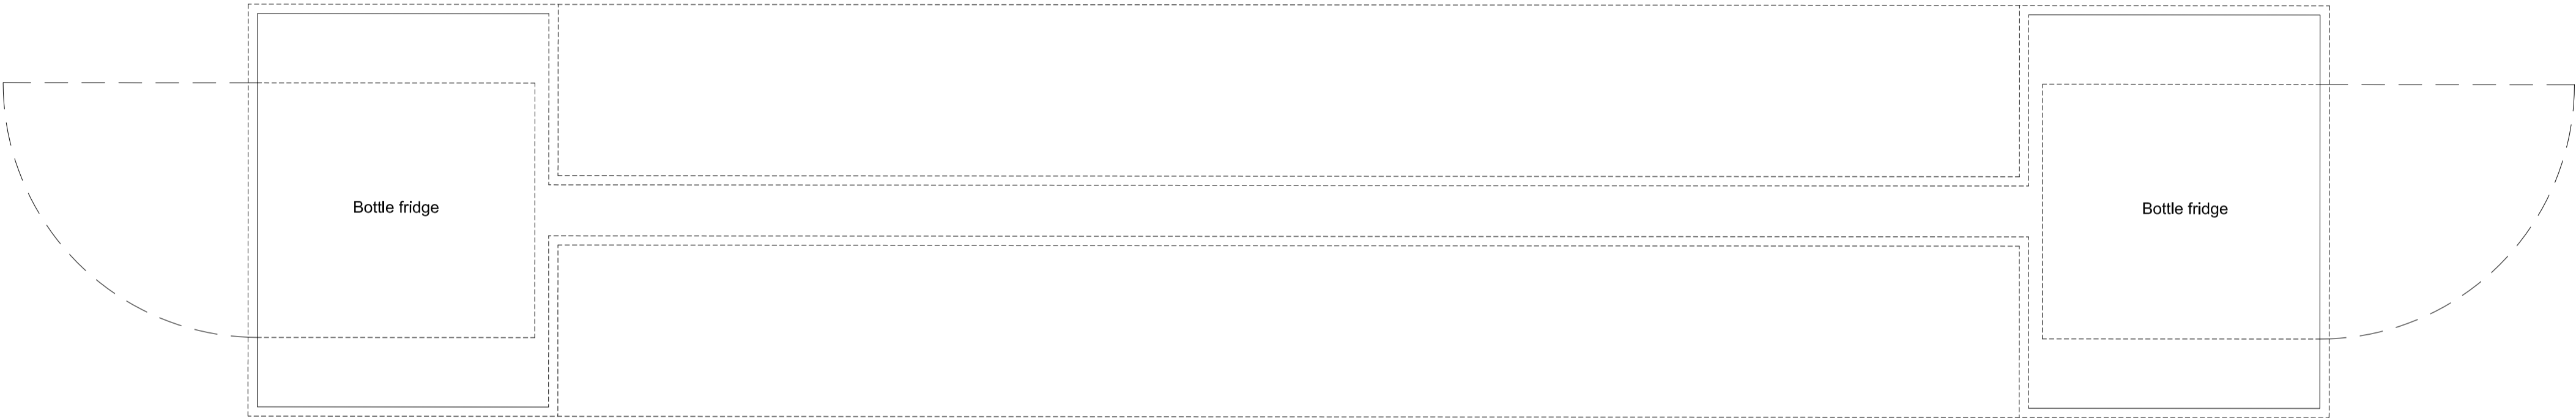

2 PLAN  
scale 1:10

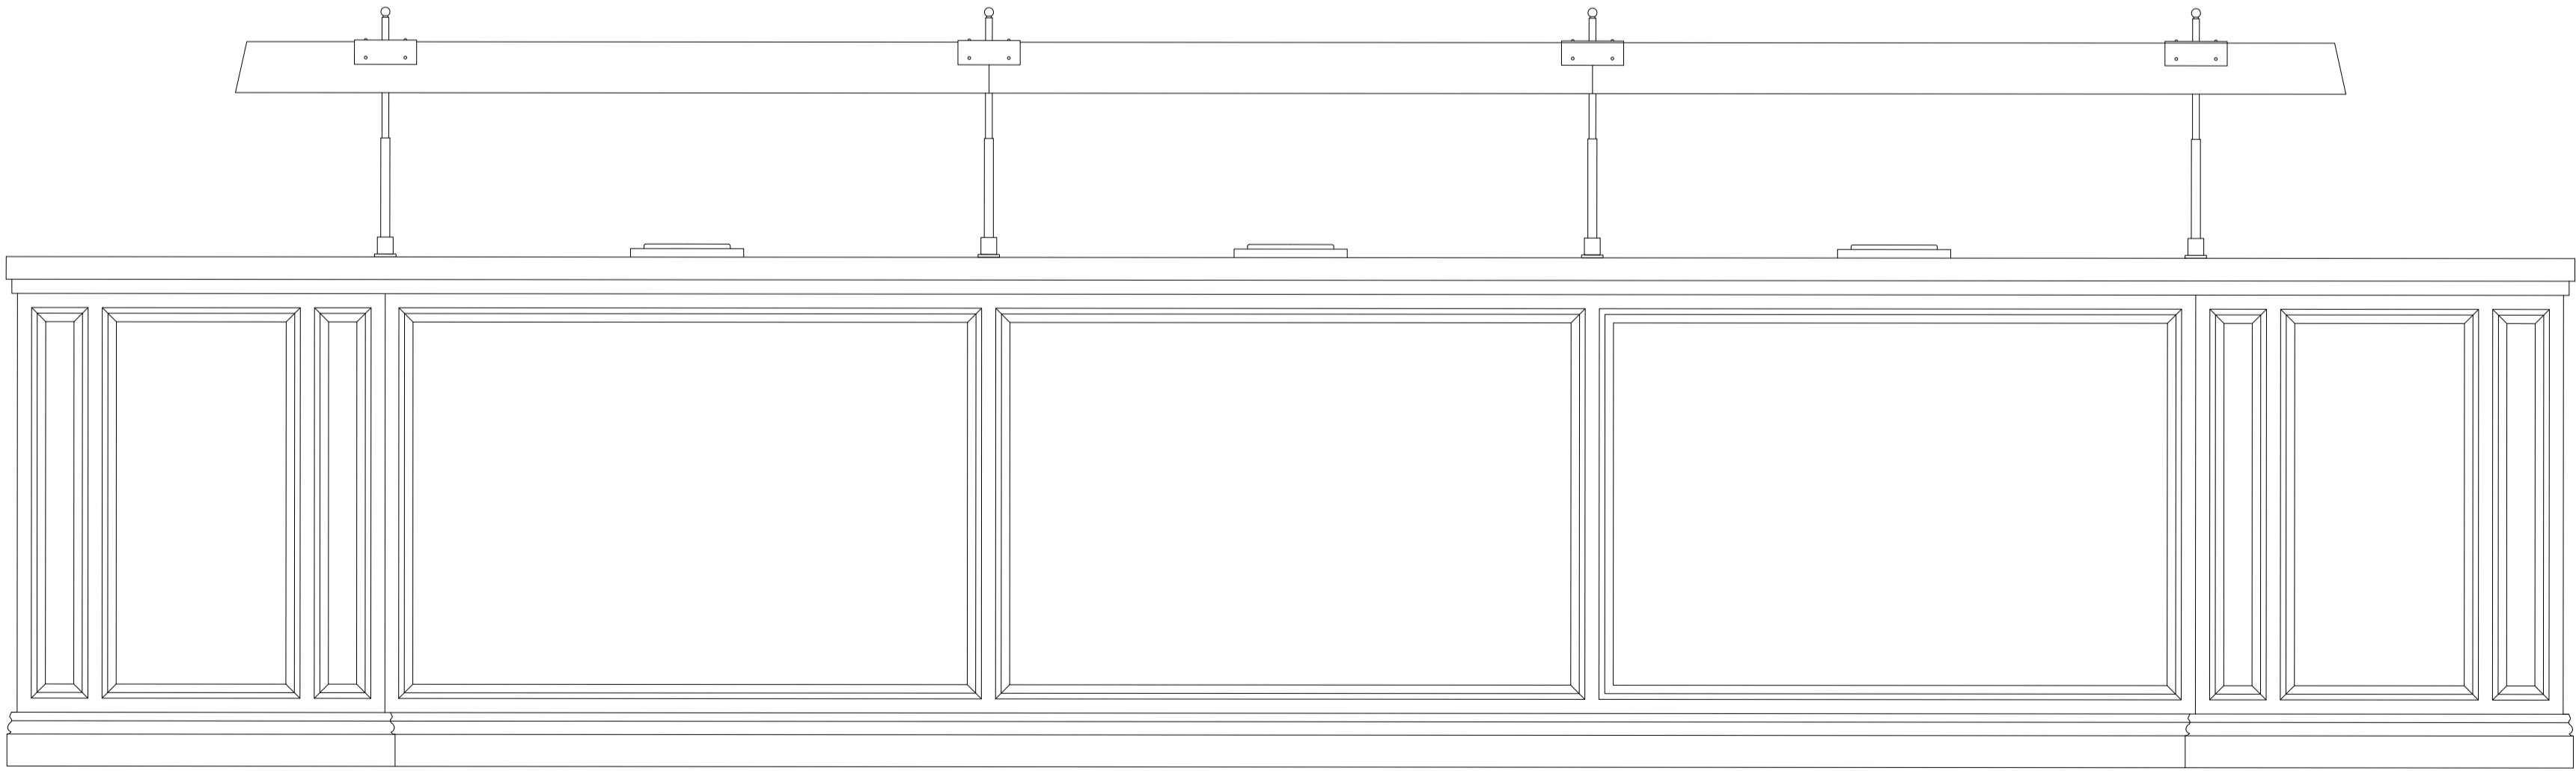


3 FRONT ELEVATION  
scale 1:10

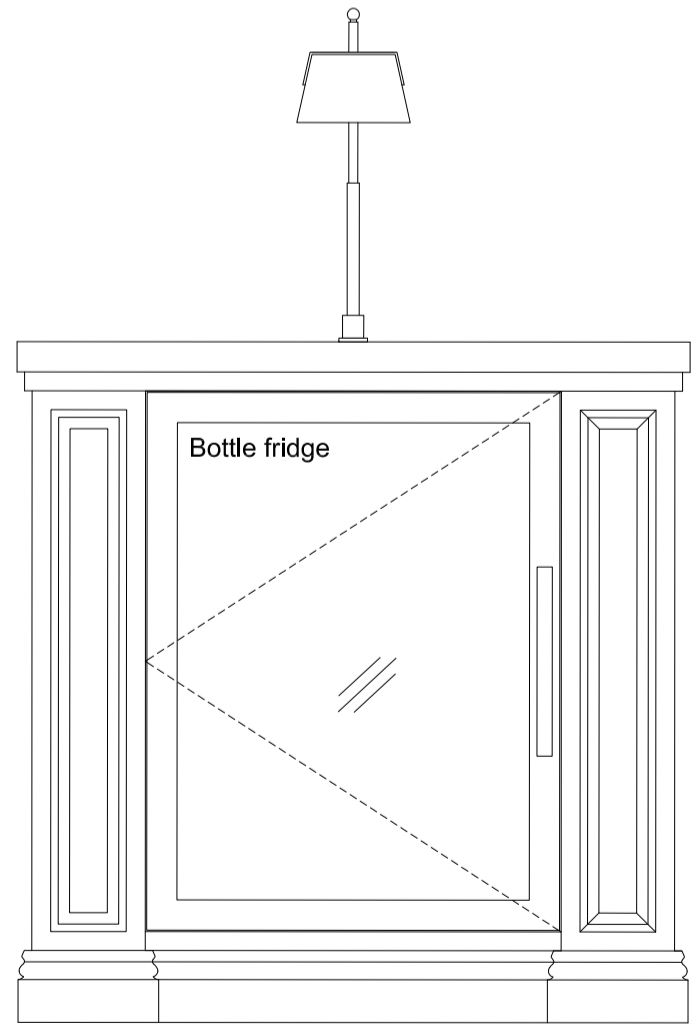


4 SIDE ELEVATION  
scale 1:10

CONCEPT  
04 MAR 2016

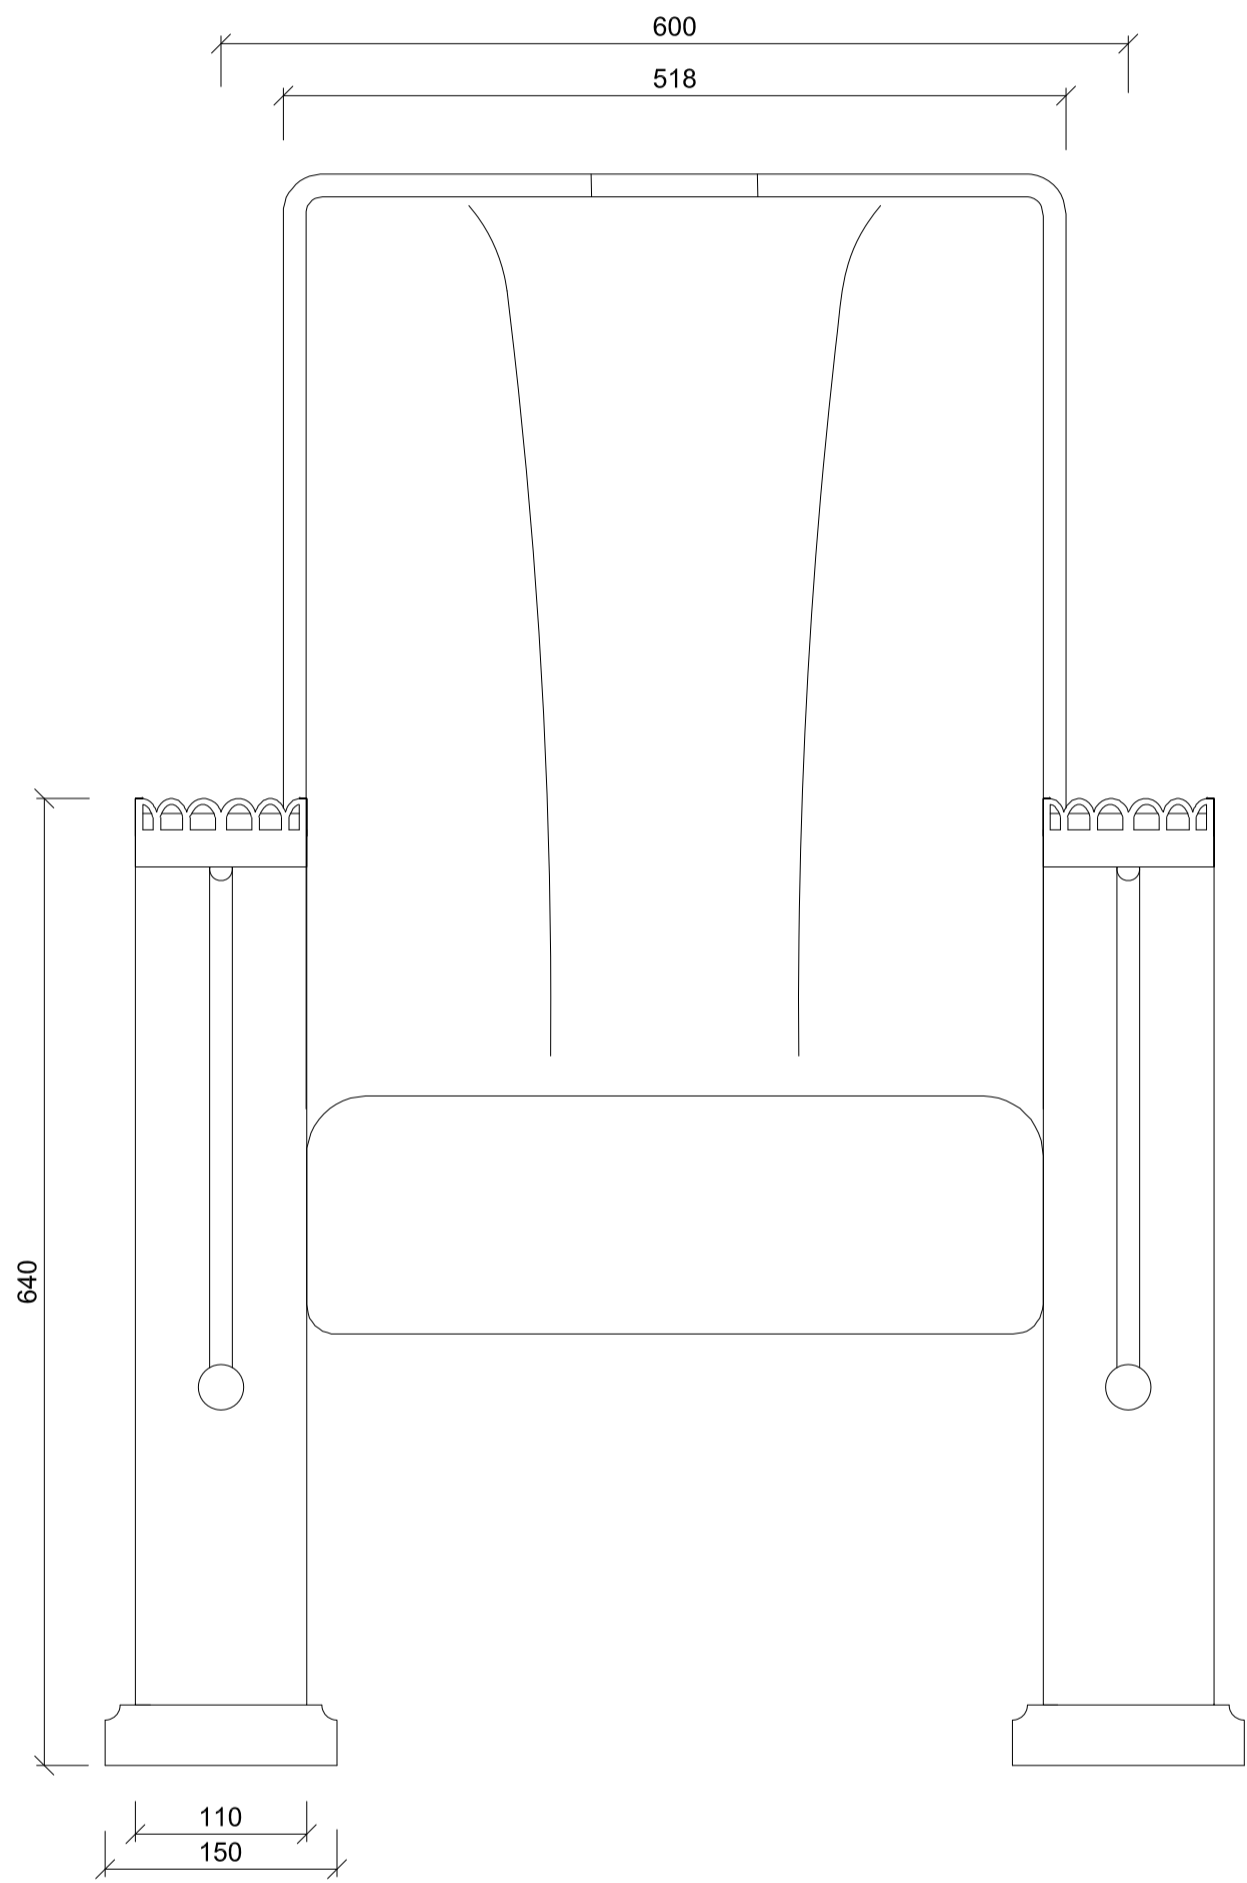

1 FRONT ELEVATION  
scale 1:5

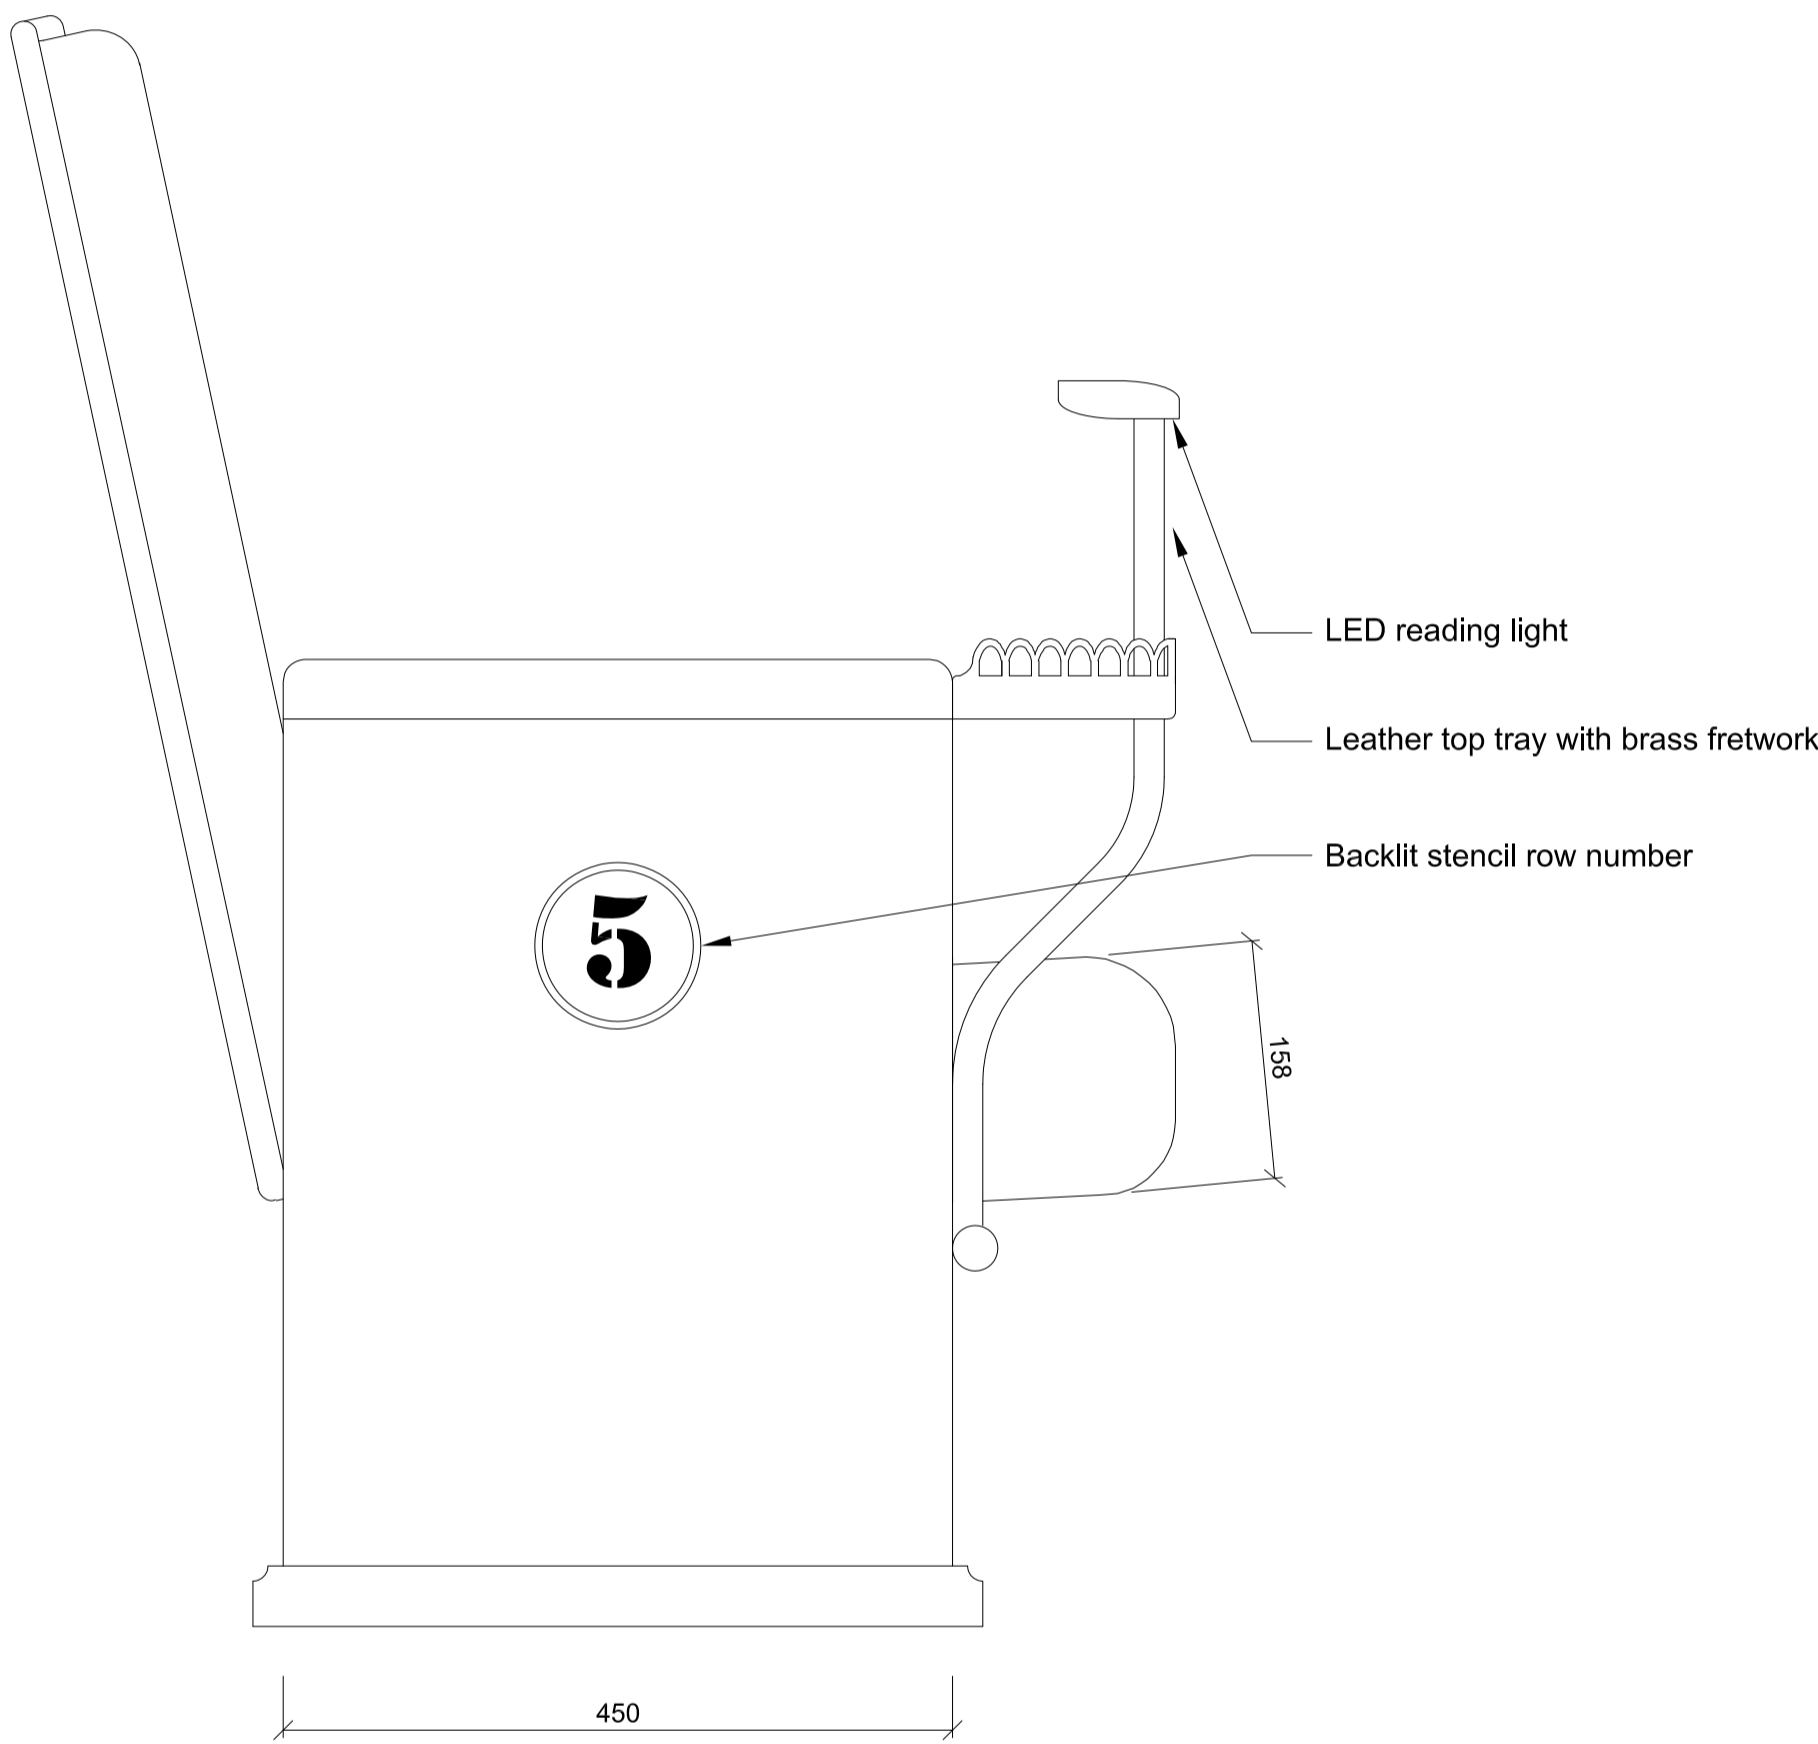

2 SIDE ELEVATION  
scale 1:5

CONCEPT  
04 MAR 2016

Tara Bernerd & Partners  
1 HANS STREET LONDON SW1X 0J T +44(0)20 7245 1658 tarabernerd.com

PROJECT  
RUSSELL HOTEL  
PUBLIC AREAS  
DRAWING  
LOWER GROUND FLOOR  
SCREENING ROOM ARMCHAIR

DATE	XX APR 2016	DRAWN BY	TG	CHECKED BY
STATUS	TENDER	SCALE @ A1	1:5	
DWG NO.	PA-XXXX-FE			REV