

390

DATE XX APR 2016

The architectural drawings show a complex of buildings with a central courtyard. The floor plan on the left details the layout of the buildings, including rooms, corridors, and a central courtyard area. The section view on the right shows the vertical structure of the buildings, with a central tower and a lower section. The section view is labeled with levels: 0m, 7m, 5m, 3m, 2m, 1m, MEZZANINE, GROUND, and LOWER GROUND.



1 HANS STREET LONDON SW1X 0J T +44(0)20 7245 1658 tarabernerd.com

DATE	XX APR 2016	RAWN BY	TG	CHECKED BY
------	-------------	---------	----	------------

STATUS TENDER 1:50


WG NO. PA-5101-EL REV

1 FURNITURE LAYOUT PLAN AREA 1
scale 1:50


NOTE
DO NOT SCALE FROM THIS DRAWING
THIS IS A CONCEPT DRAWING AND FORMS THE CONCEPT BRIEF TO THE PROJECT ARCHITECT
INFORMATION CONTAINED WITHIN THIS DRAWING IS THE SOLE COPYRIGHT OF TARA BERNERD
& PARTNERS LTD AND IS NOT TO BE REPRODUCED WITHOUT PERMISSION
TARA BERNERD & PARTNERS ARE TO BE NOTIFIED IMMEDIATELY OF ANY DISCREPANCIES

REVISIONS

DATE XX APR 2016

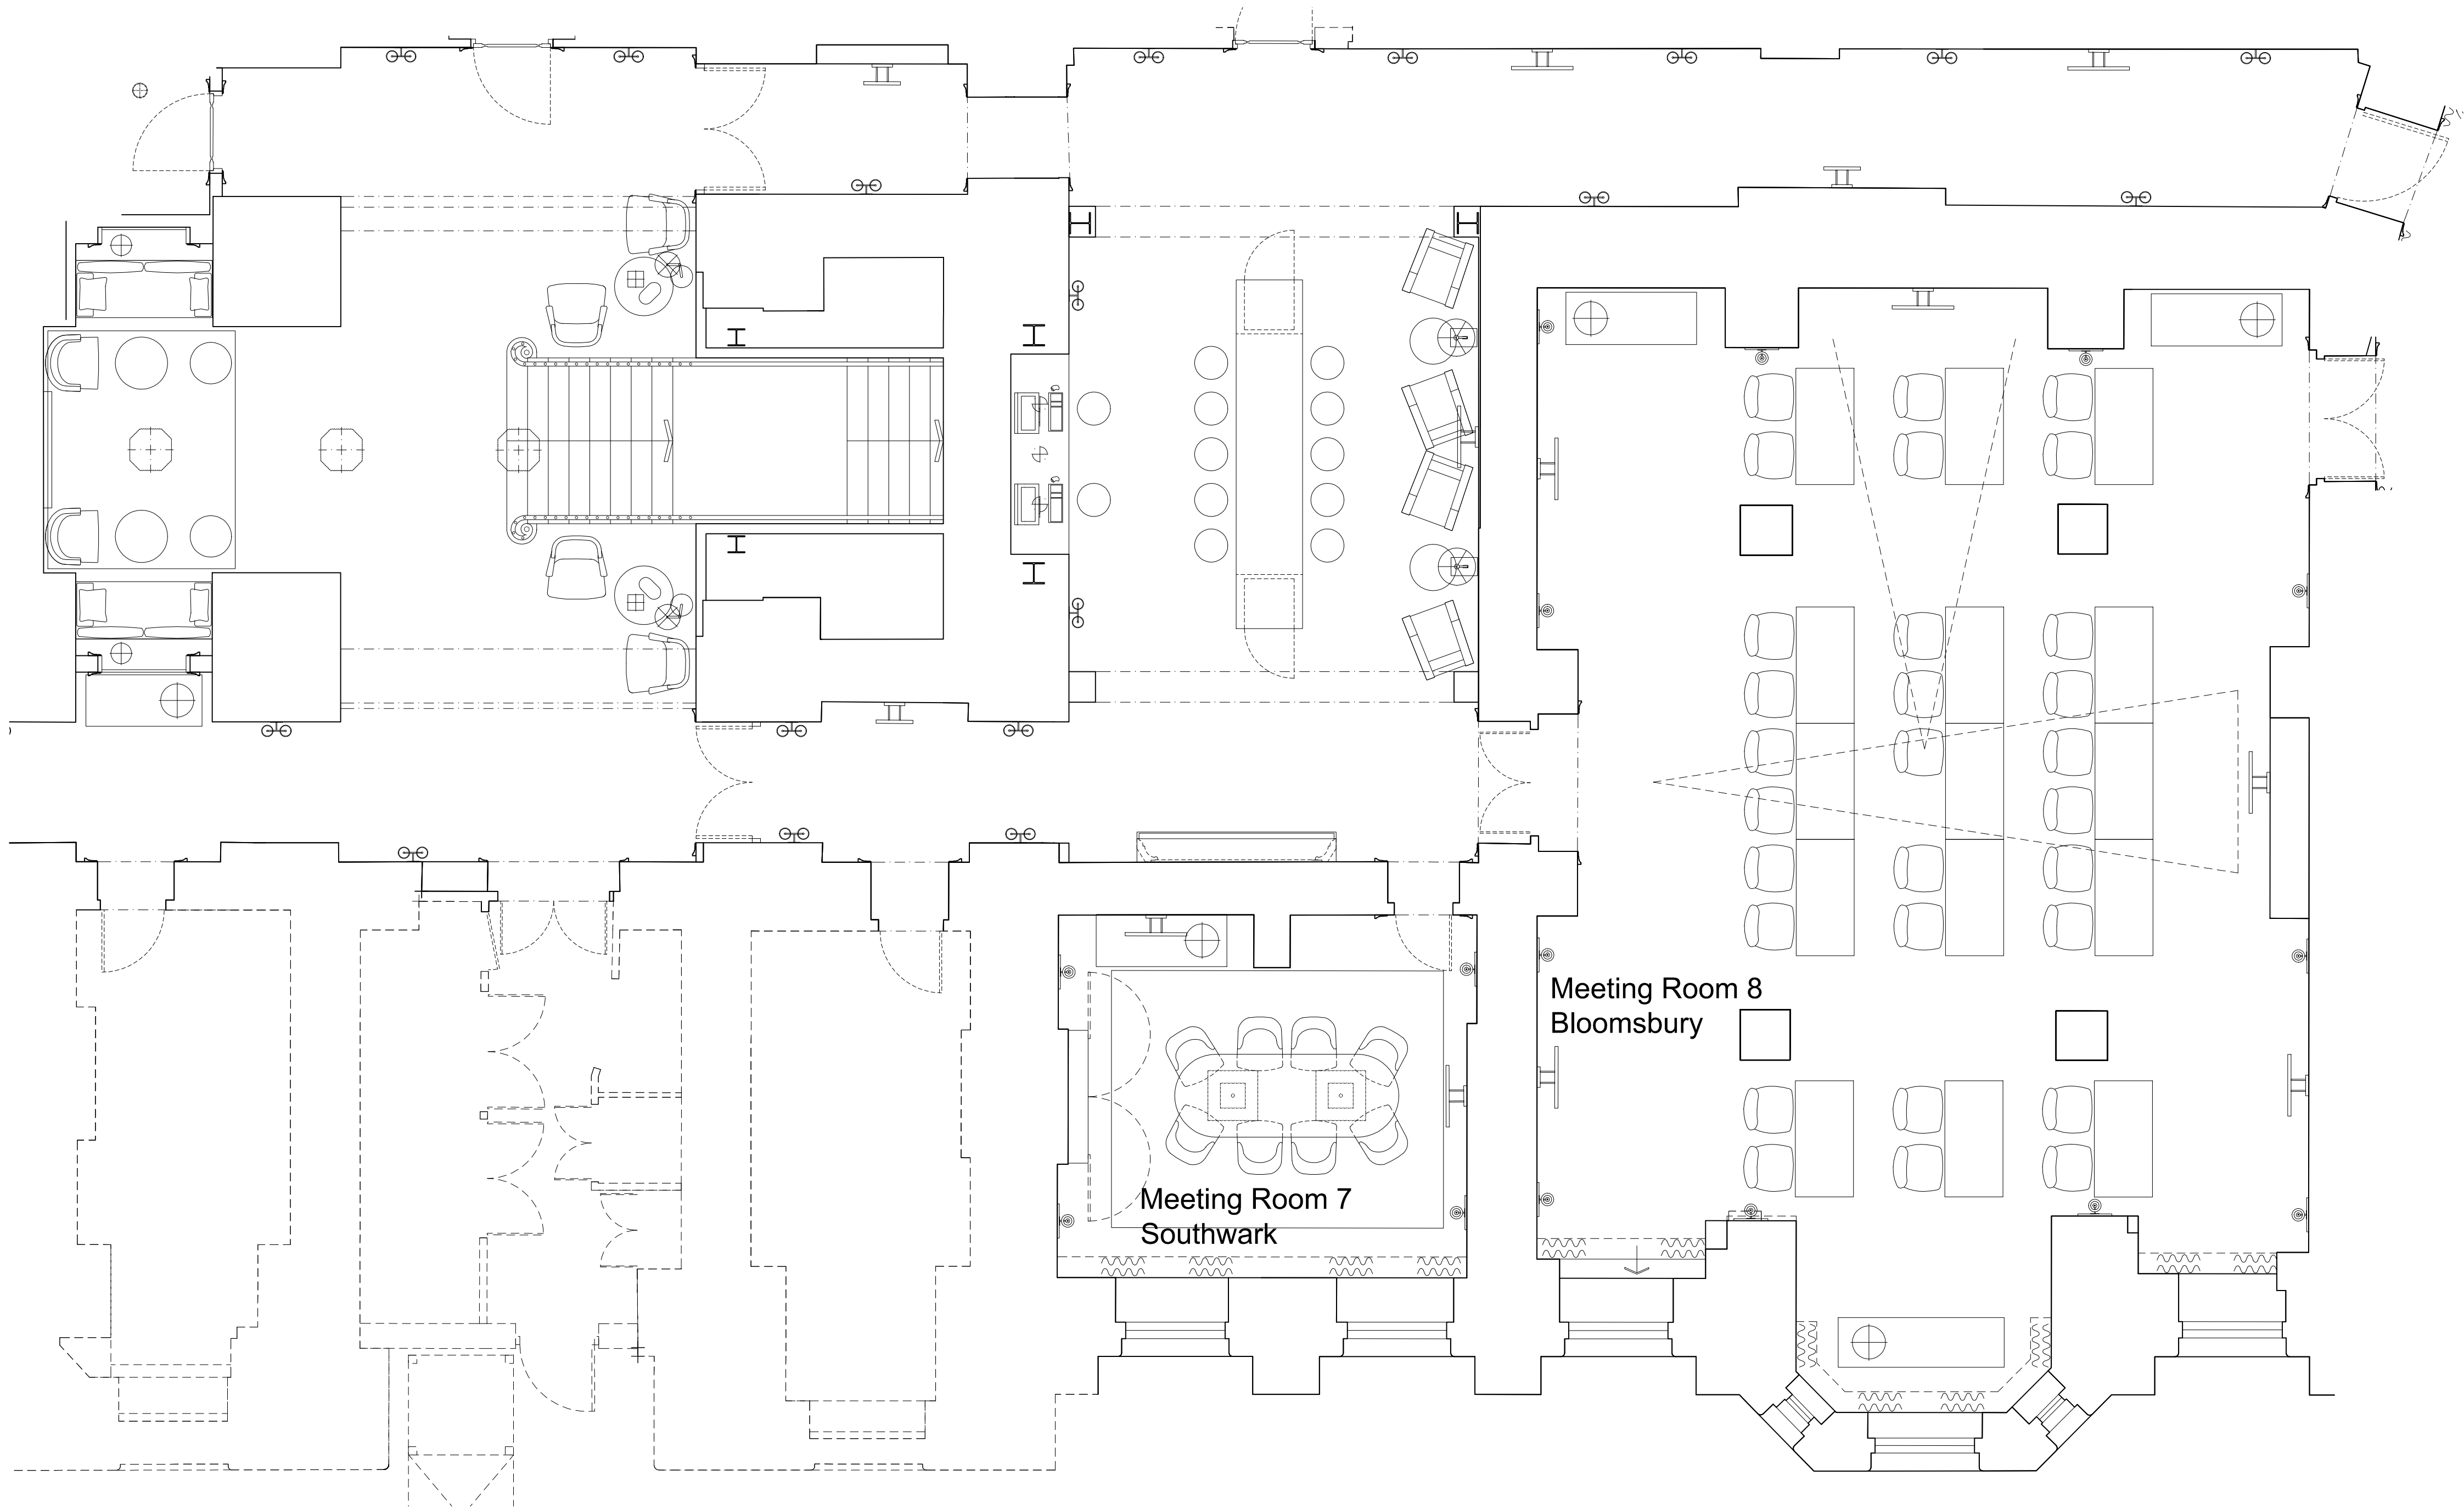


CONCEPT
04 MAR 2016

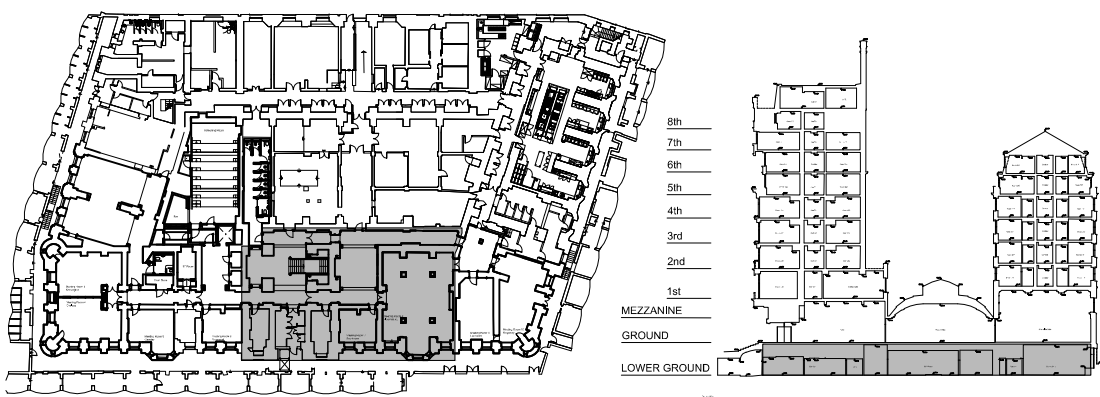


1 FURNITURE LAYOUT PLAN AREA 2
scale 1:50

Tara Bernerd & Partners					
1 HANS STREET LONDON SW1X 0J				T +44(0)20 7245 1658	tarabernerd.com
PROJECT	RUSSELL HOTEL				
	PUBLIC AREAS				
DRAWING	LOWER GROUND FLOOR				
	AREA 2				
	FURNITURE LAYOUT				
DATE	XX APR 2016		DRAWN BY	TG	
STATUS	TENDER		SCALE @ A1	1:50	
	PA-5102-FF		REV		

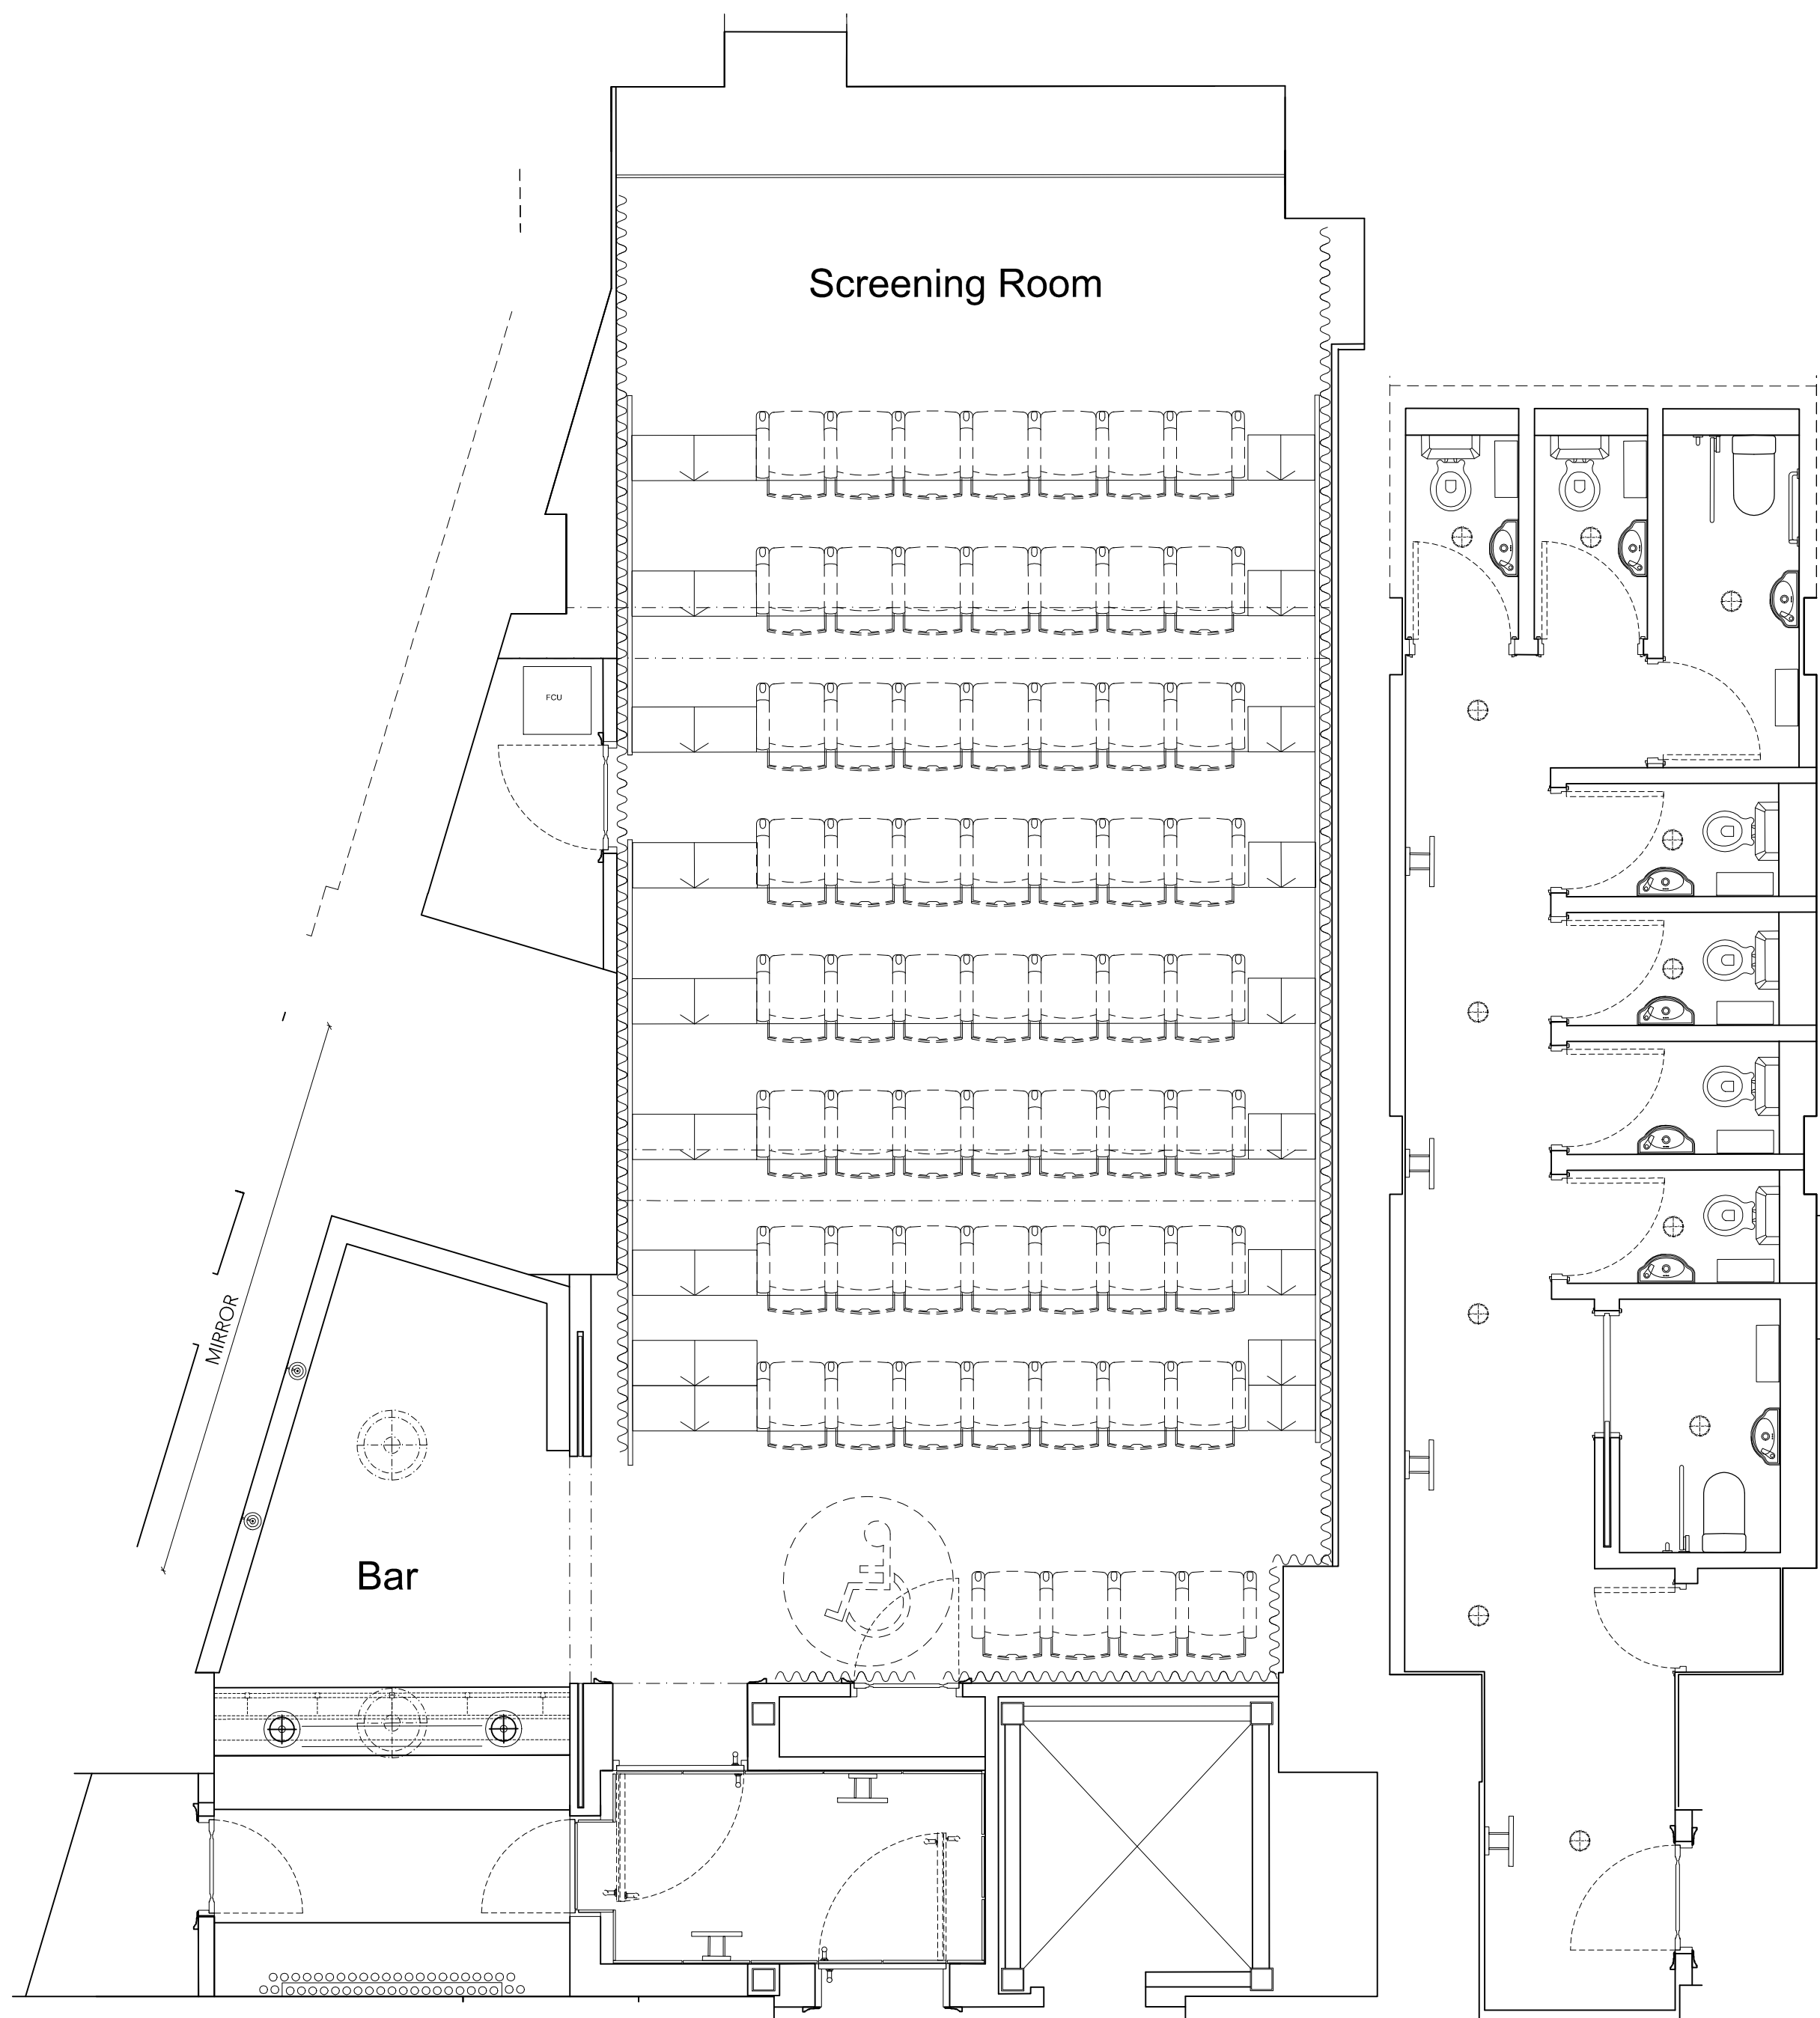


1 FLOOR FINISHES PLAN AREA 3
scale 1:50

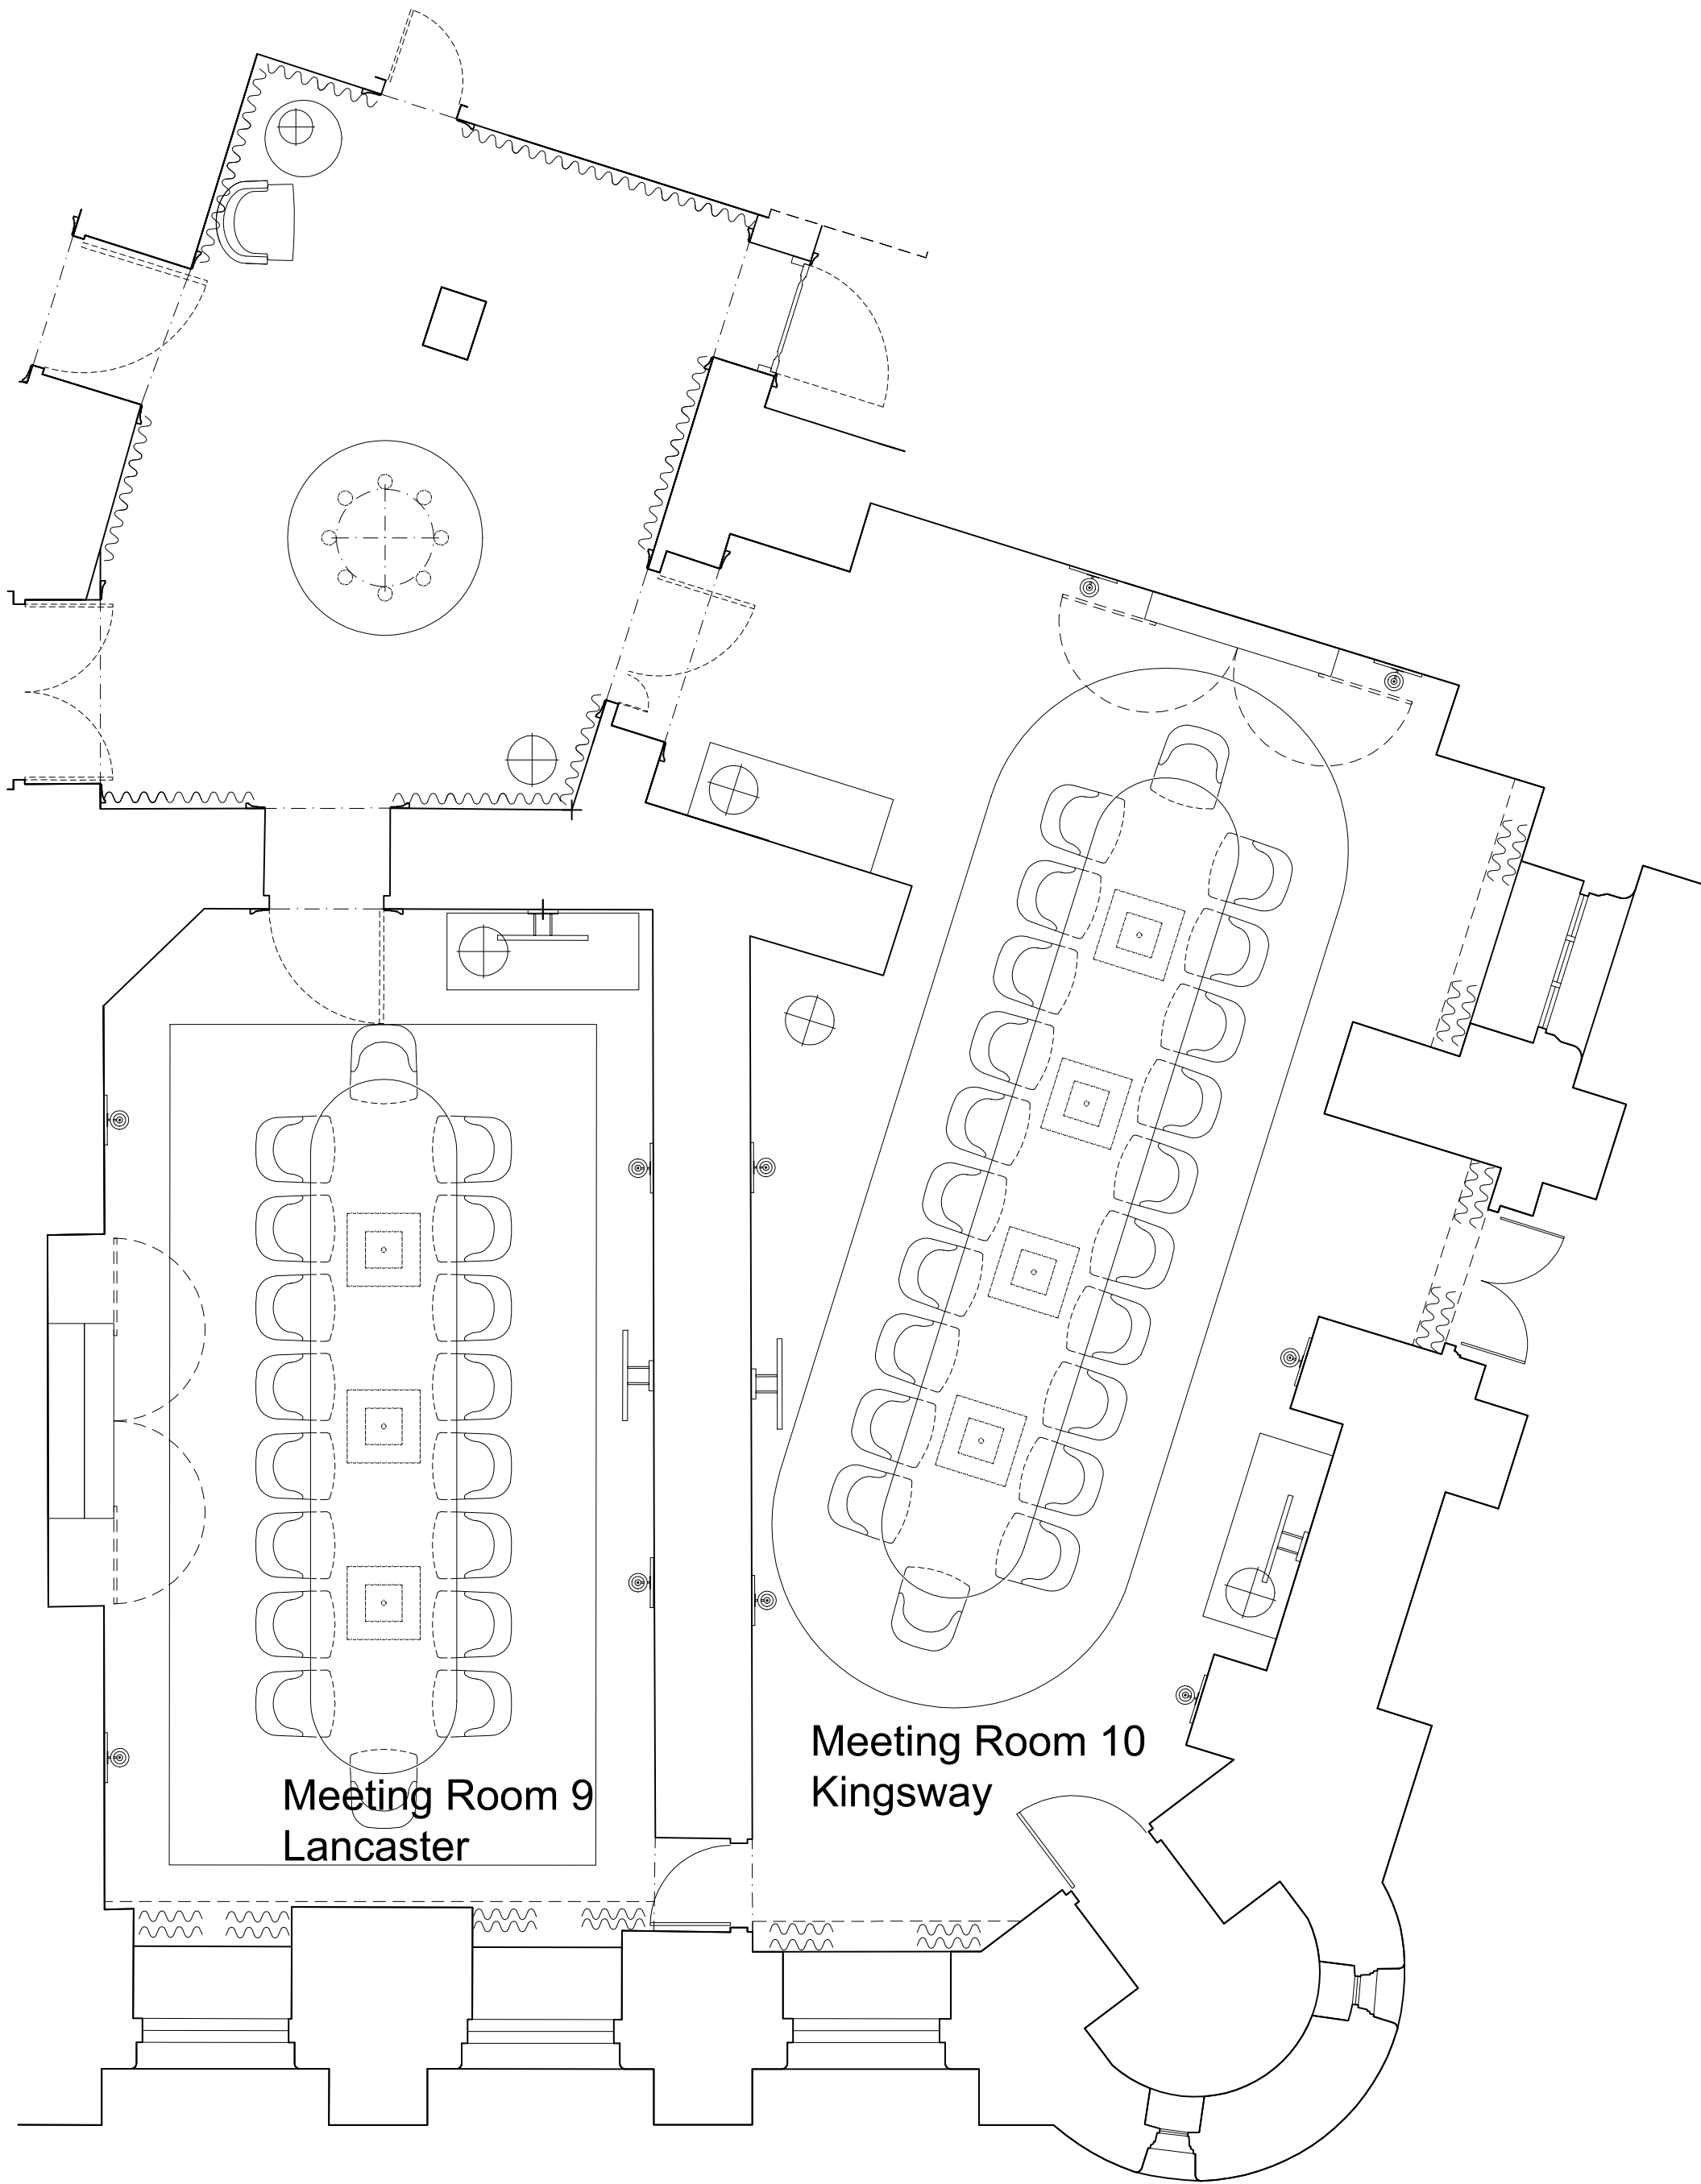

2 FURNITURE LAYOUT AREA 4
scale 1:50

CONCEPT
04 MAR 2016

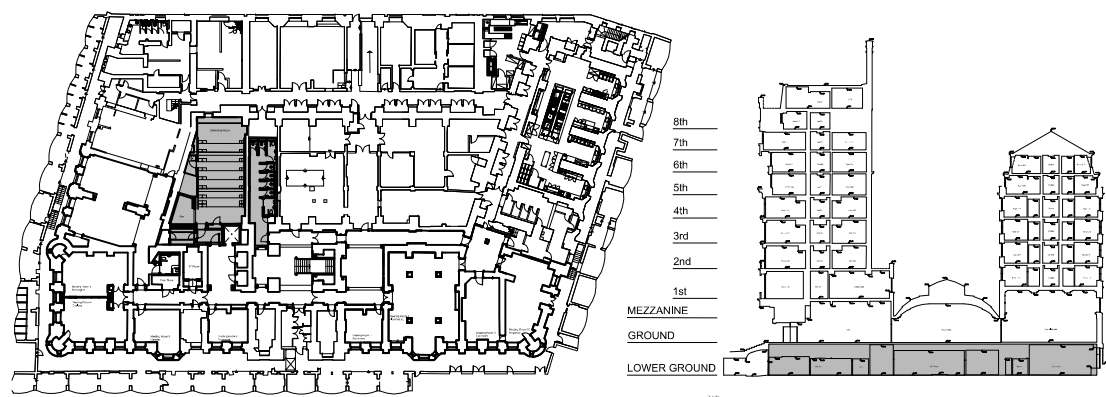

Tara Bernerd & Partners




1 HANS STREET LONDON SW1X 0J T +44(0)20 7245 1658 tarabernerd.com

PROJECT
RUSSELL HOTEL
PUBLIC AREAS

DRAWINGS
LOWER GROUND FLOOR
AREA 3-4
FURNITURE LAYOUT

DATE	XX APR 2016	DRAWN BY	TG	CHECKED BY
STATUS	TENDER	SCALE @ A1	1:50	
DWG NO	PA-5103-FF			REV

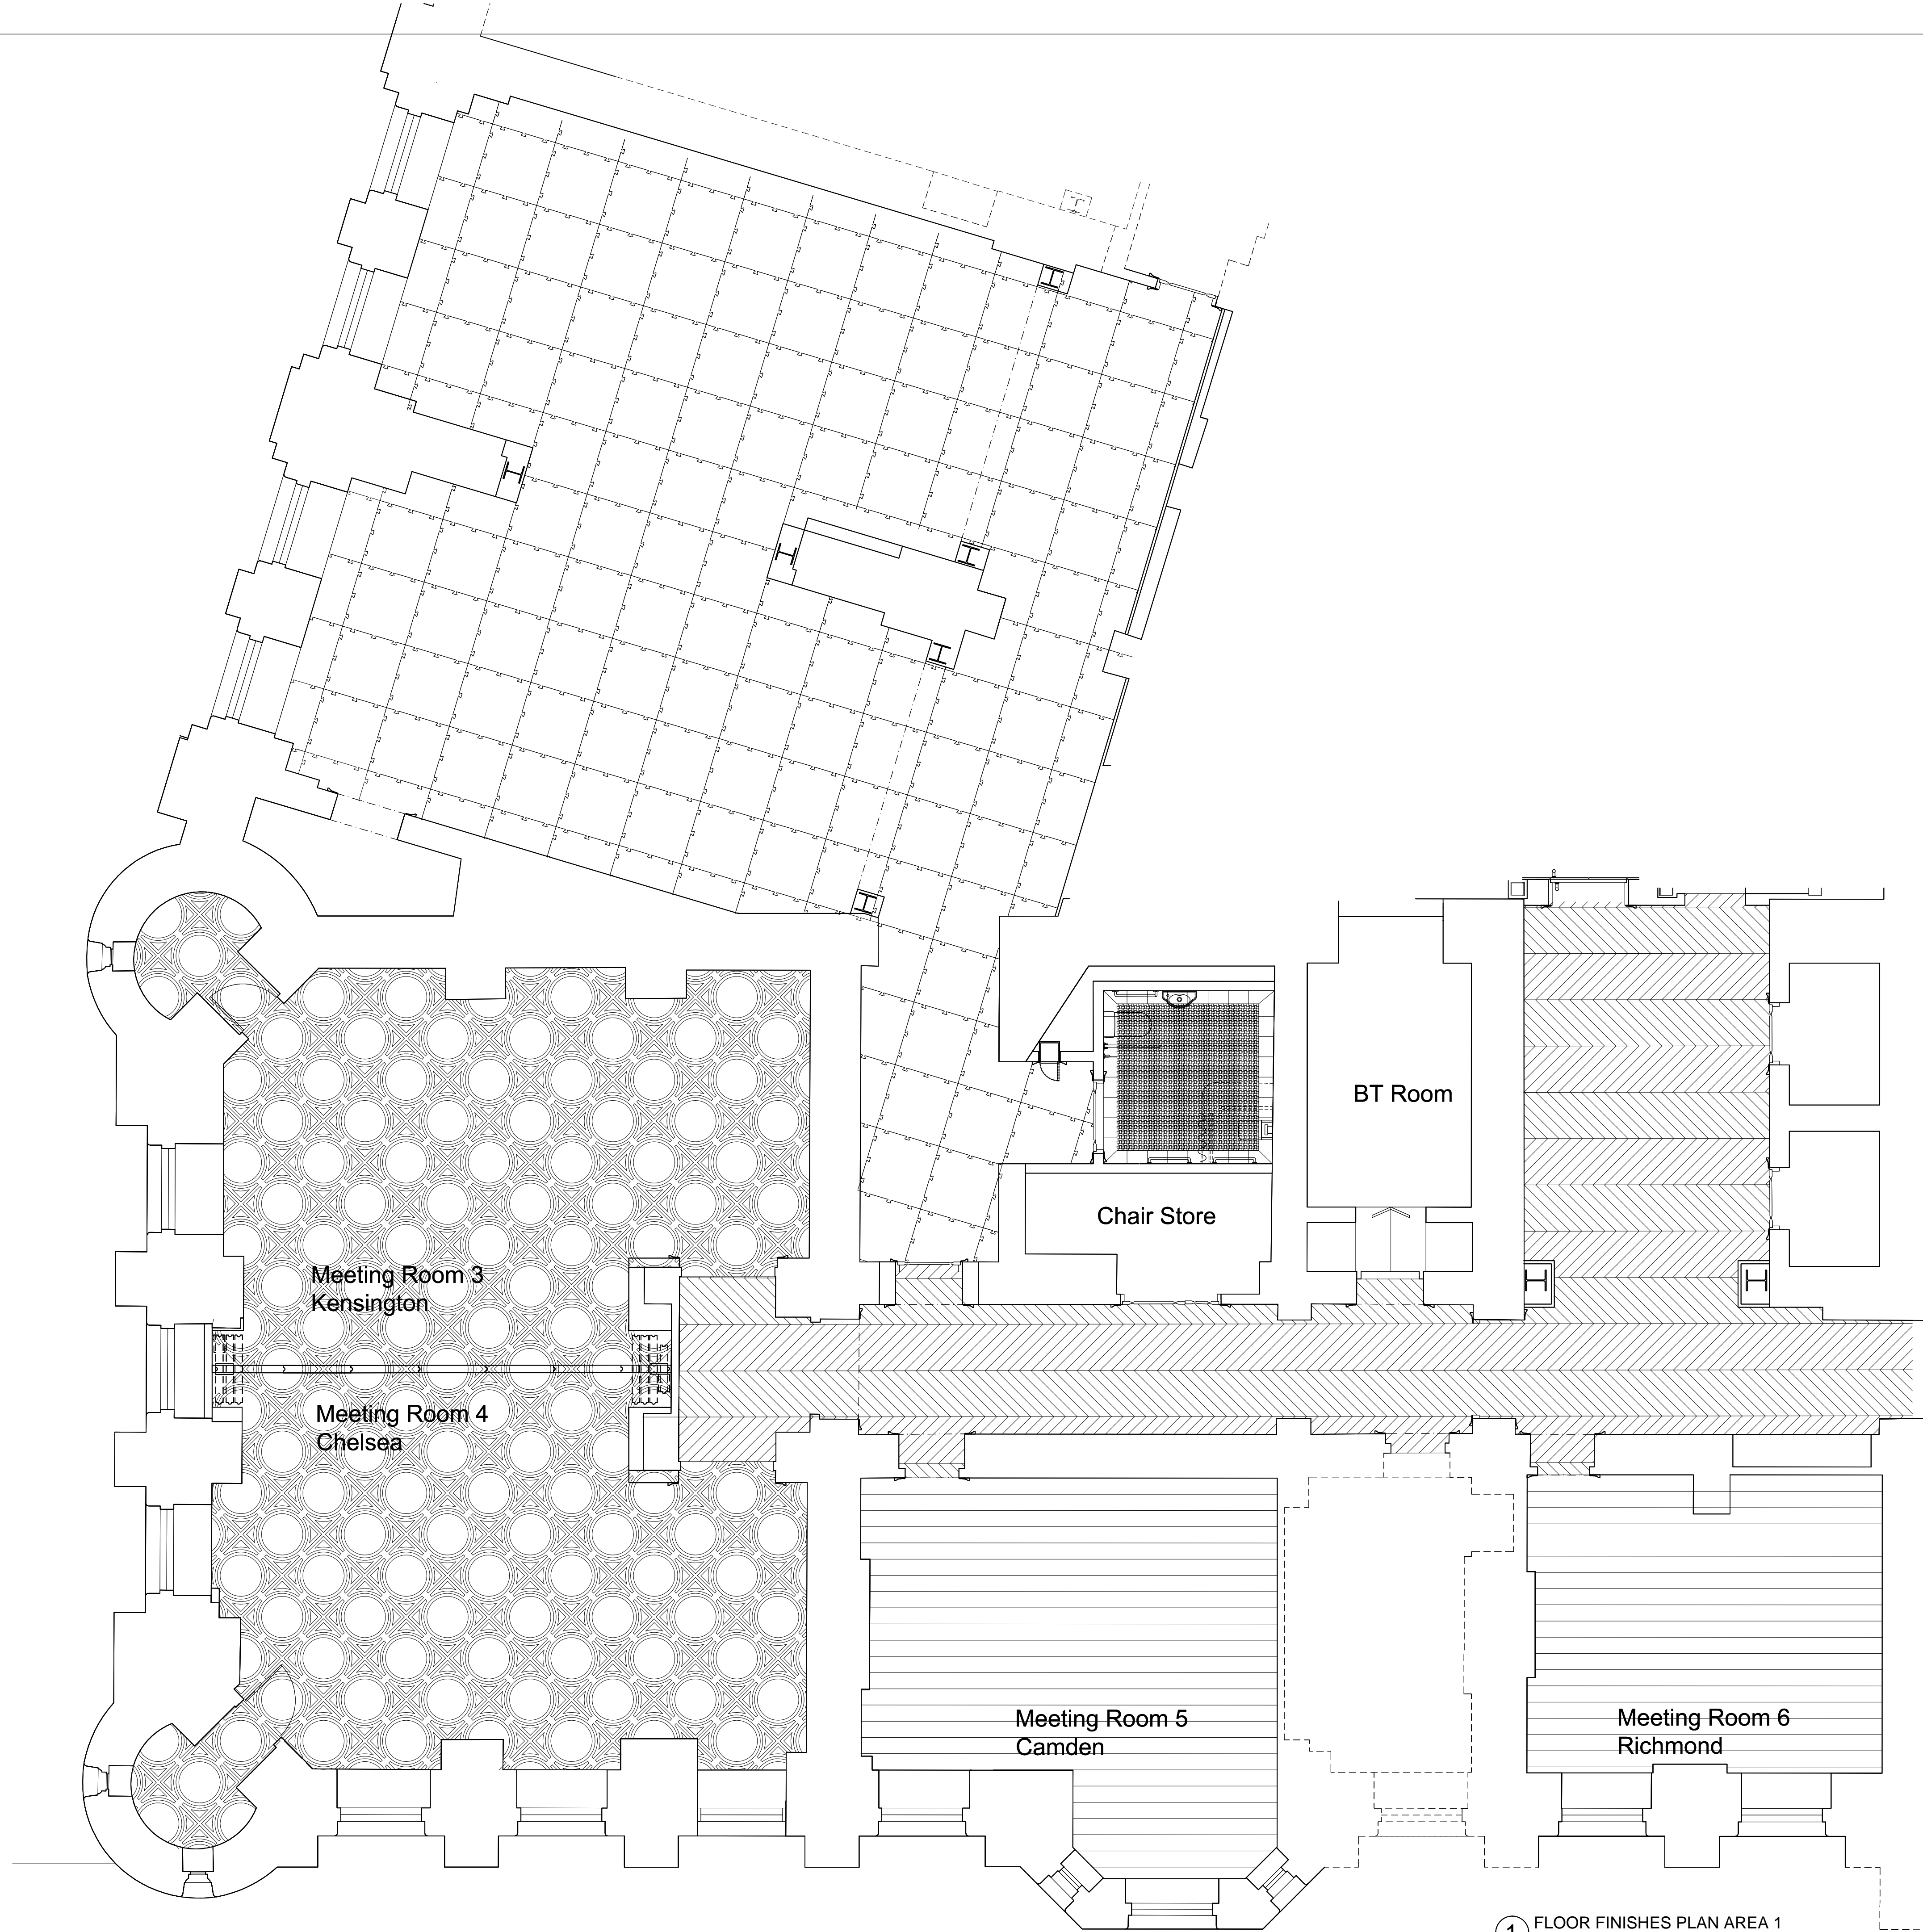


NOTE
DO NOT SCALE FROM THIS DRAWING
THIS IS A CONCEPT DRAWING AND FORMS THE CONCEPT BRIEF TO THE PROJECT ARCHITECT
INFORMATION CONTAINED WITHIN THIS DRAWING IS THE SOLE COPYRIGHT OF TARA BERNERD
& PARTNERS LTD AND IS NOT TO BE REPRODUCED WITHOUT PERMISSION
TARA BERNERD & PARTNERS ARE TO BE NOTIFIED IMMEDIATELY OF ANY DISCREPANCIES

REVISIONS

REV XX APR 2016

CONCEPT
04 MAR 2016

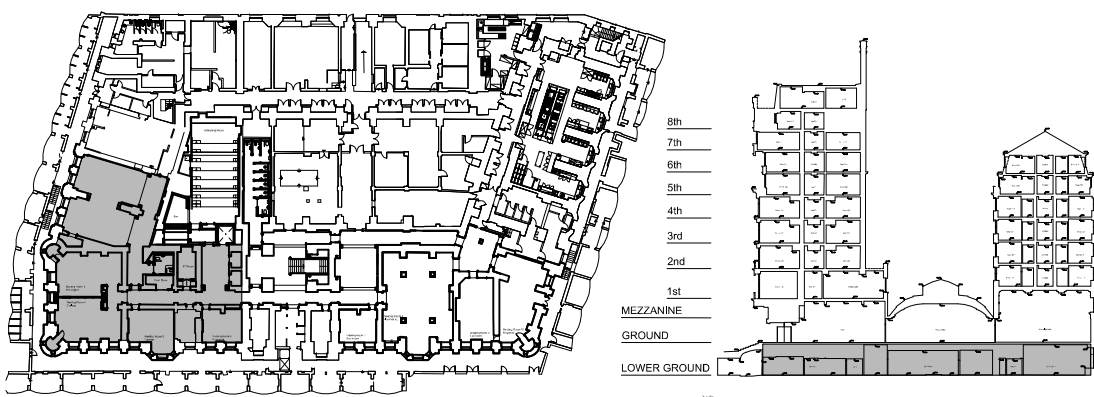

Tara Bernerd & Partners
1 HANS STREET LONDON SW1X 0J T +44(0)20 7245 1658 tarabernerd.com


PROJECT RUSSELL HOTEL
PUBLIC AREAS
DRAWINGS LOWER GROUND FLOOR
AREA 1
FLOOR FINISHES

DATE XX APR 2016 DRAWN BY TG CHECKED BY


STATUS TENDER SCALE @ A1 1:50

DWG NO PA-5201-FC REV

1 FLOOR FINISHES PLAN AREA 1
scale 1:50

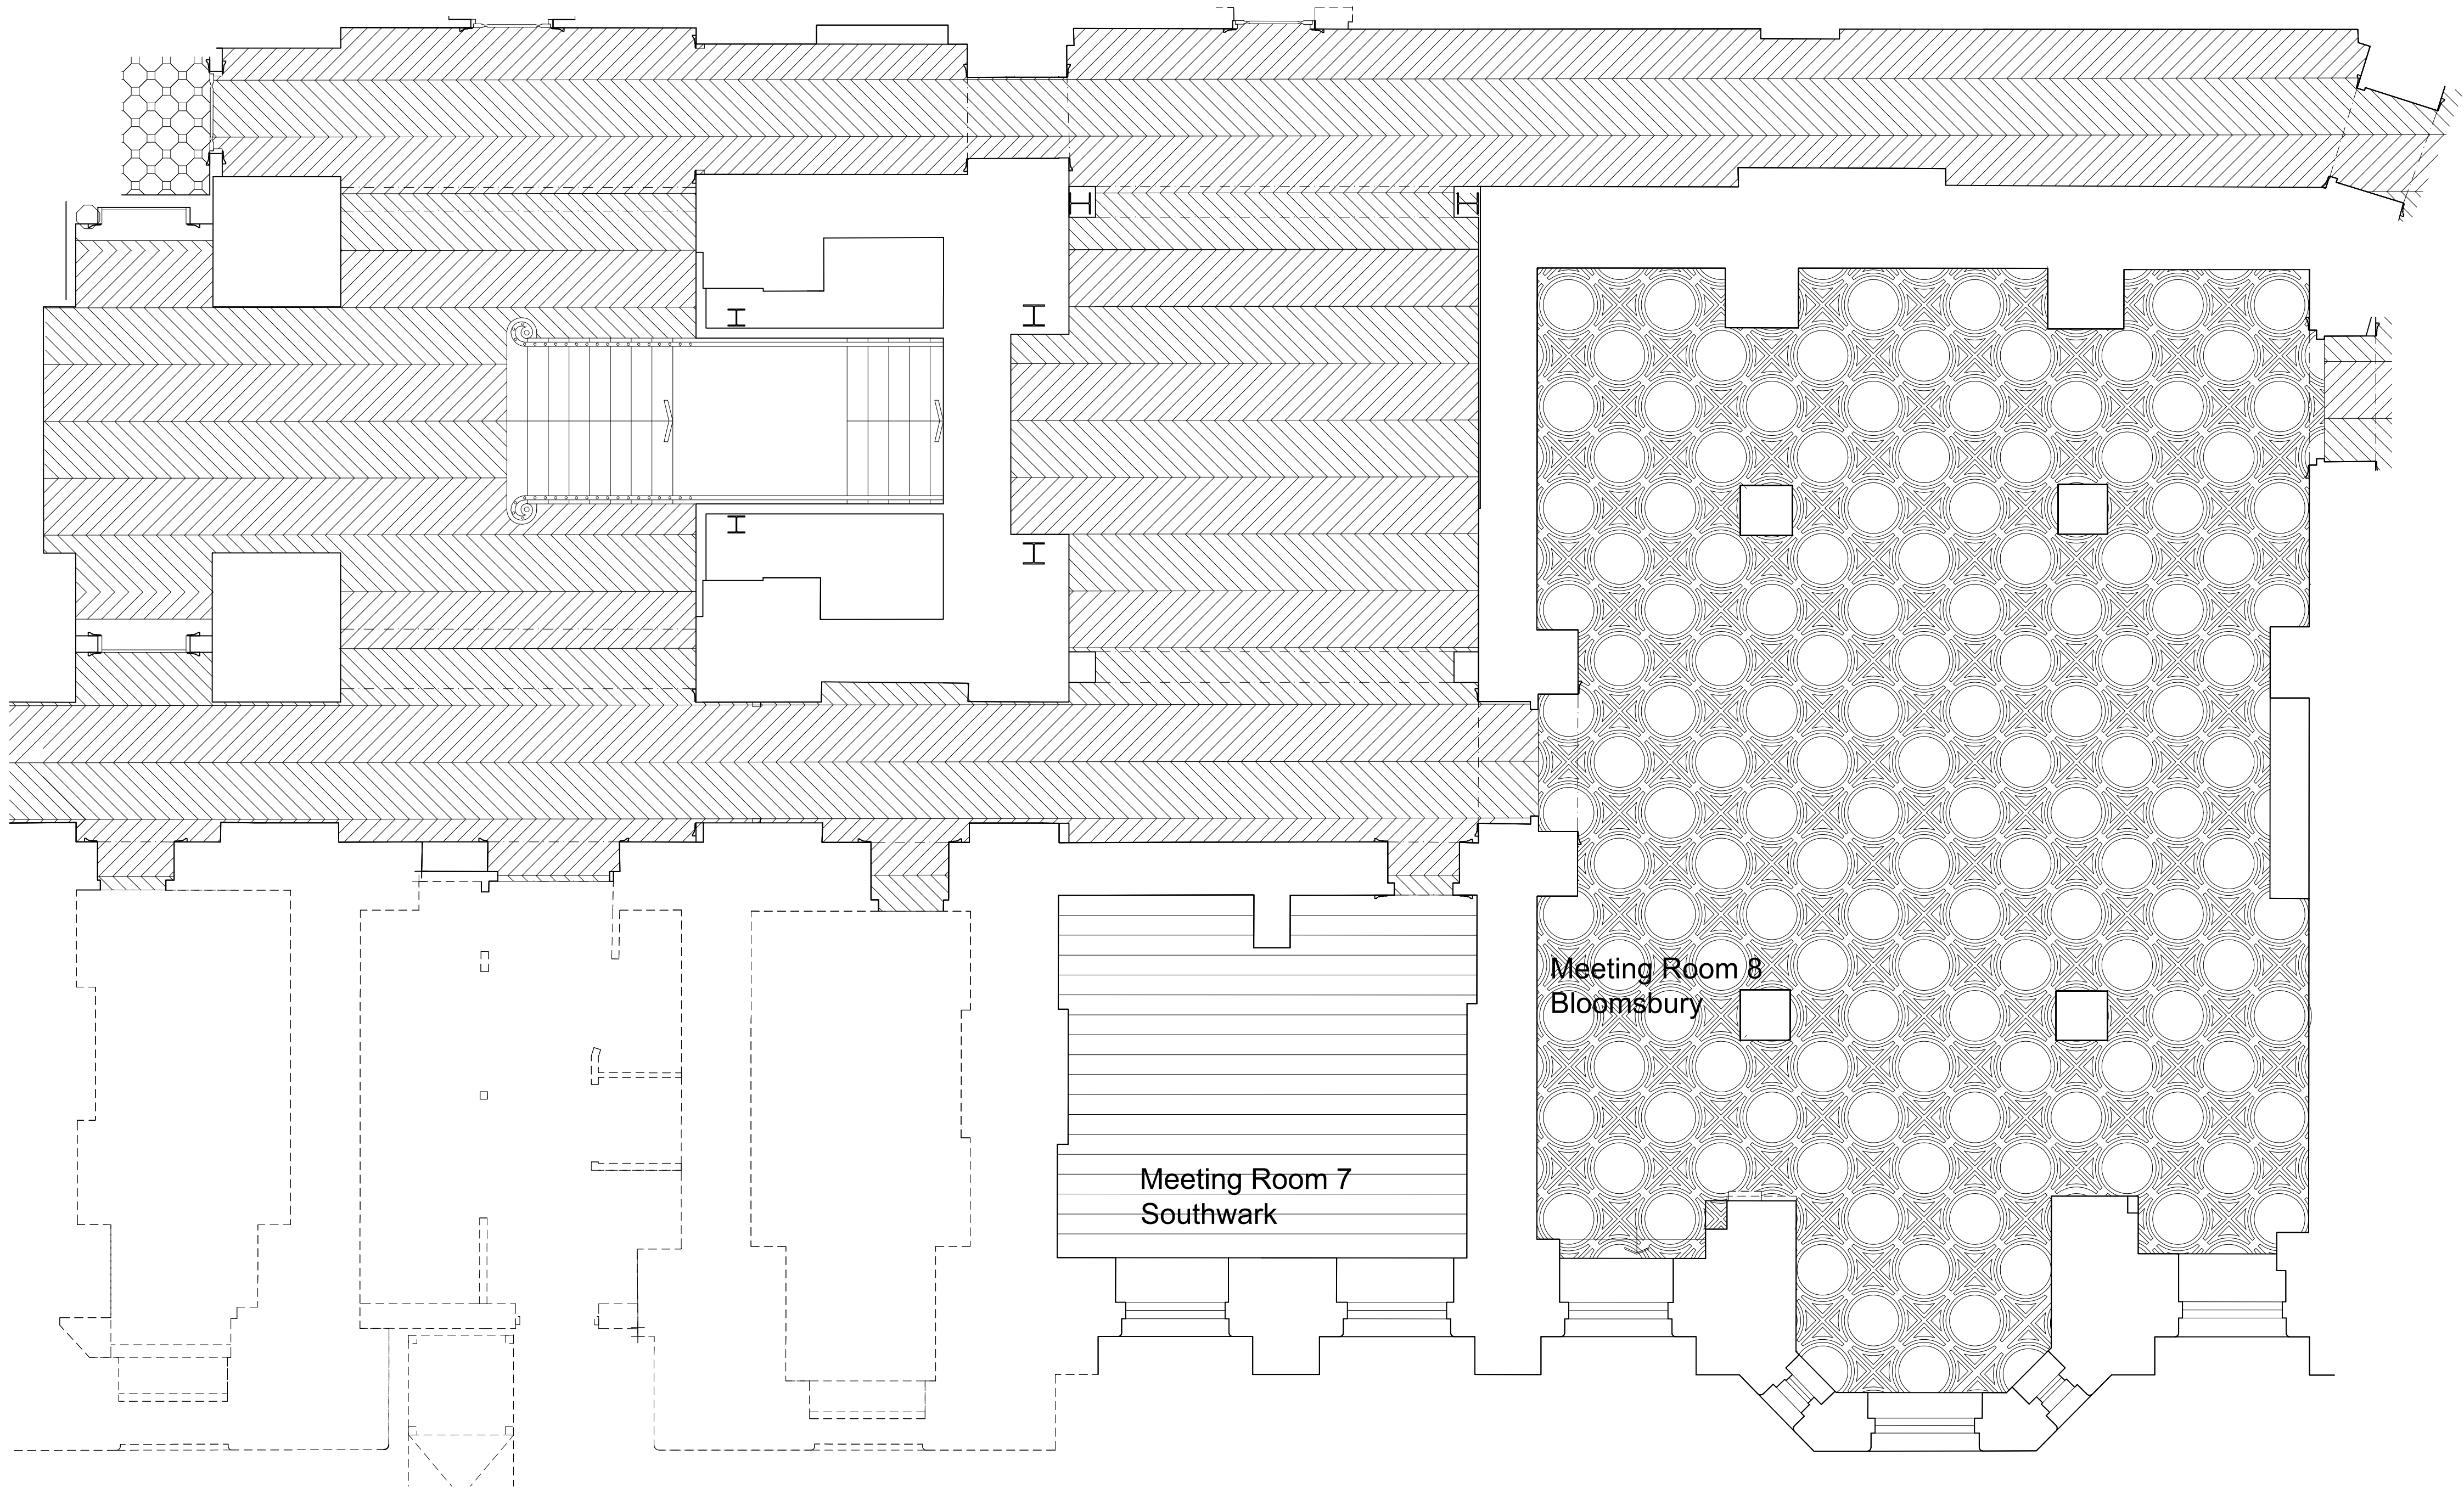

CONCEPT
04 MAR 2016

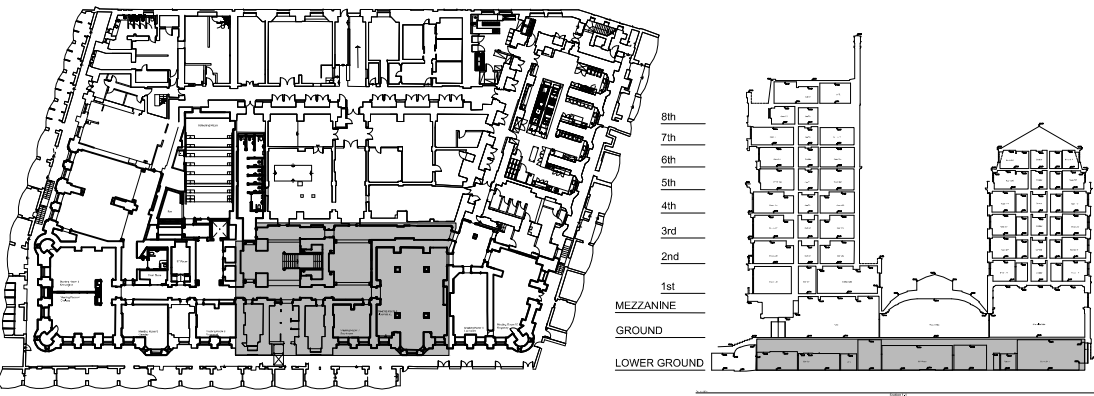

1 FLOOR FINISHES PLAN AREA 2
scale 1:50

Tara Bernerd & Partners

1 HANS STREET LONDON SW1X 0J T +44(0)20 7245 1658 tarabernerd.com


PROJECT

RUSSELL HOTEL
PUBLIC AREAS


DRAWINGS

LOWER GROUND FLOOR
AREA 2
FLOOR FINISHES

DATE	XX APR 2016	DRAWN BY	TG	CHECKED BY
STATUS	TENDER	SCALE @ A1	1:50	
DWG NO	PA-5202-FC			REV

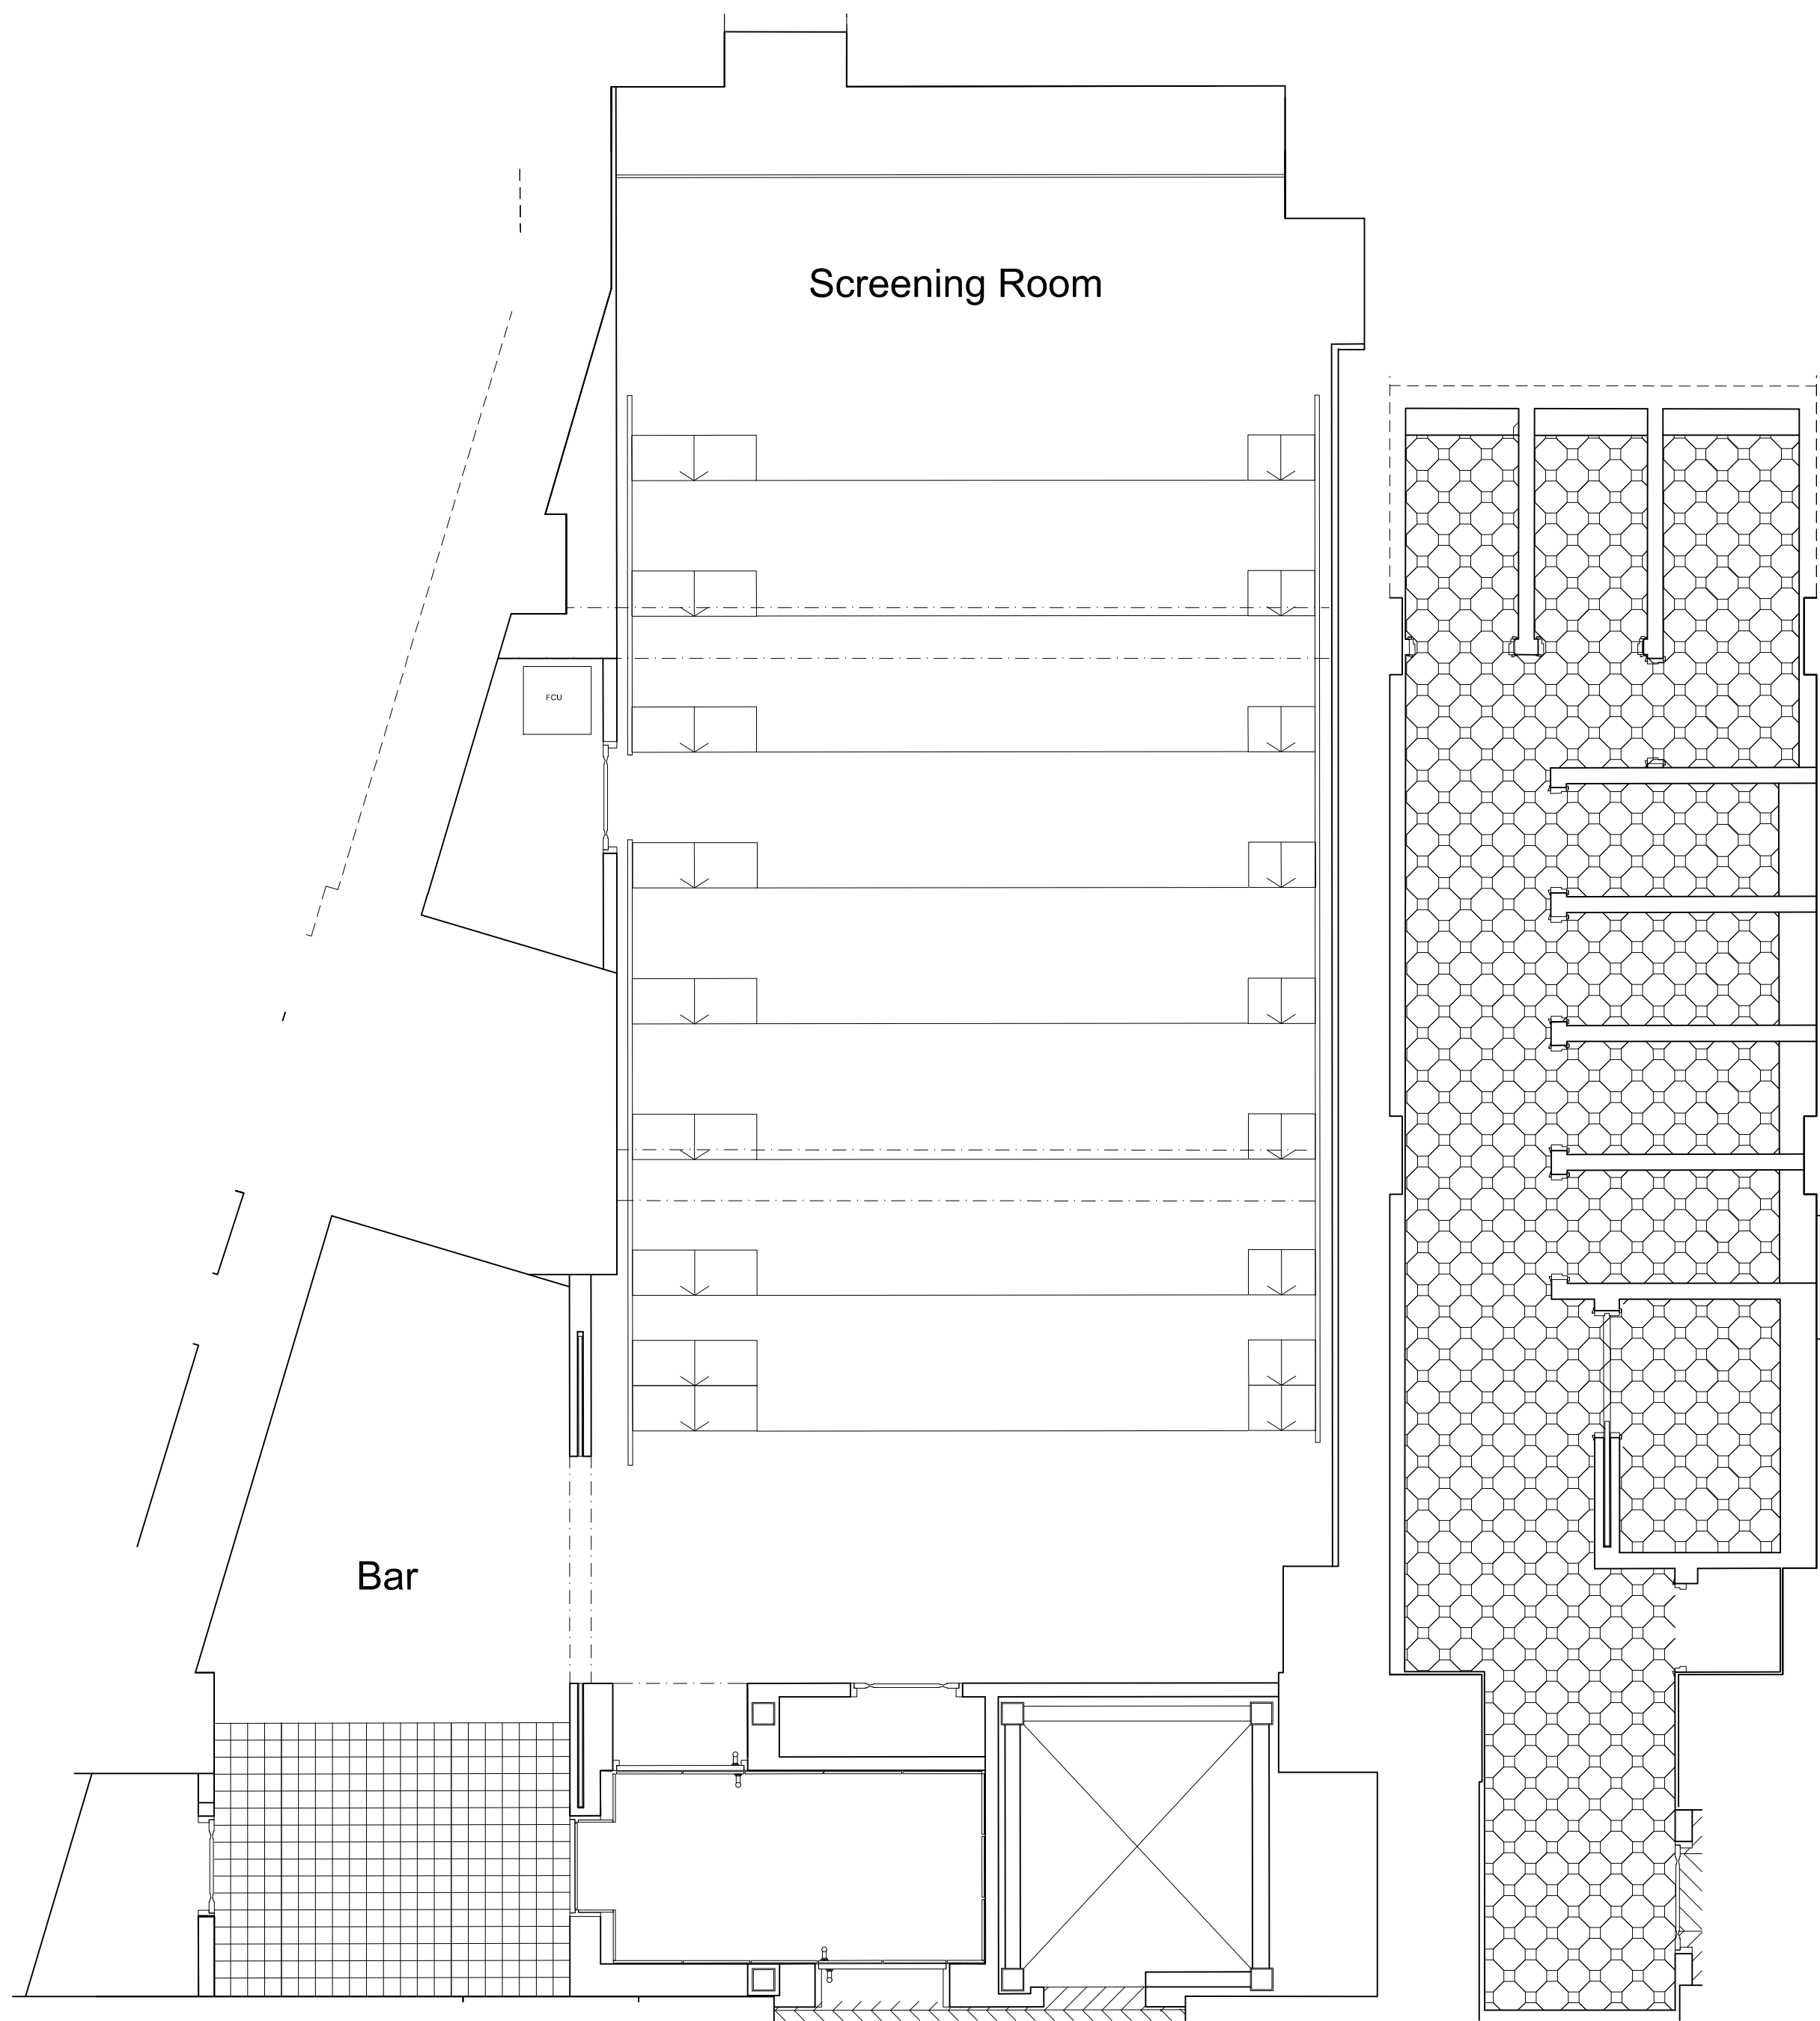


1 FLOOR FINISHES PLAN AREA 3
scale 1:50

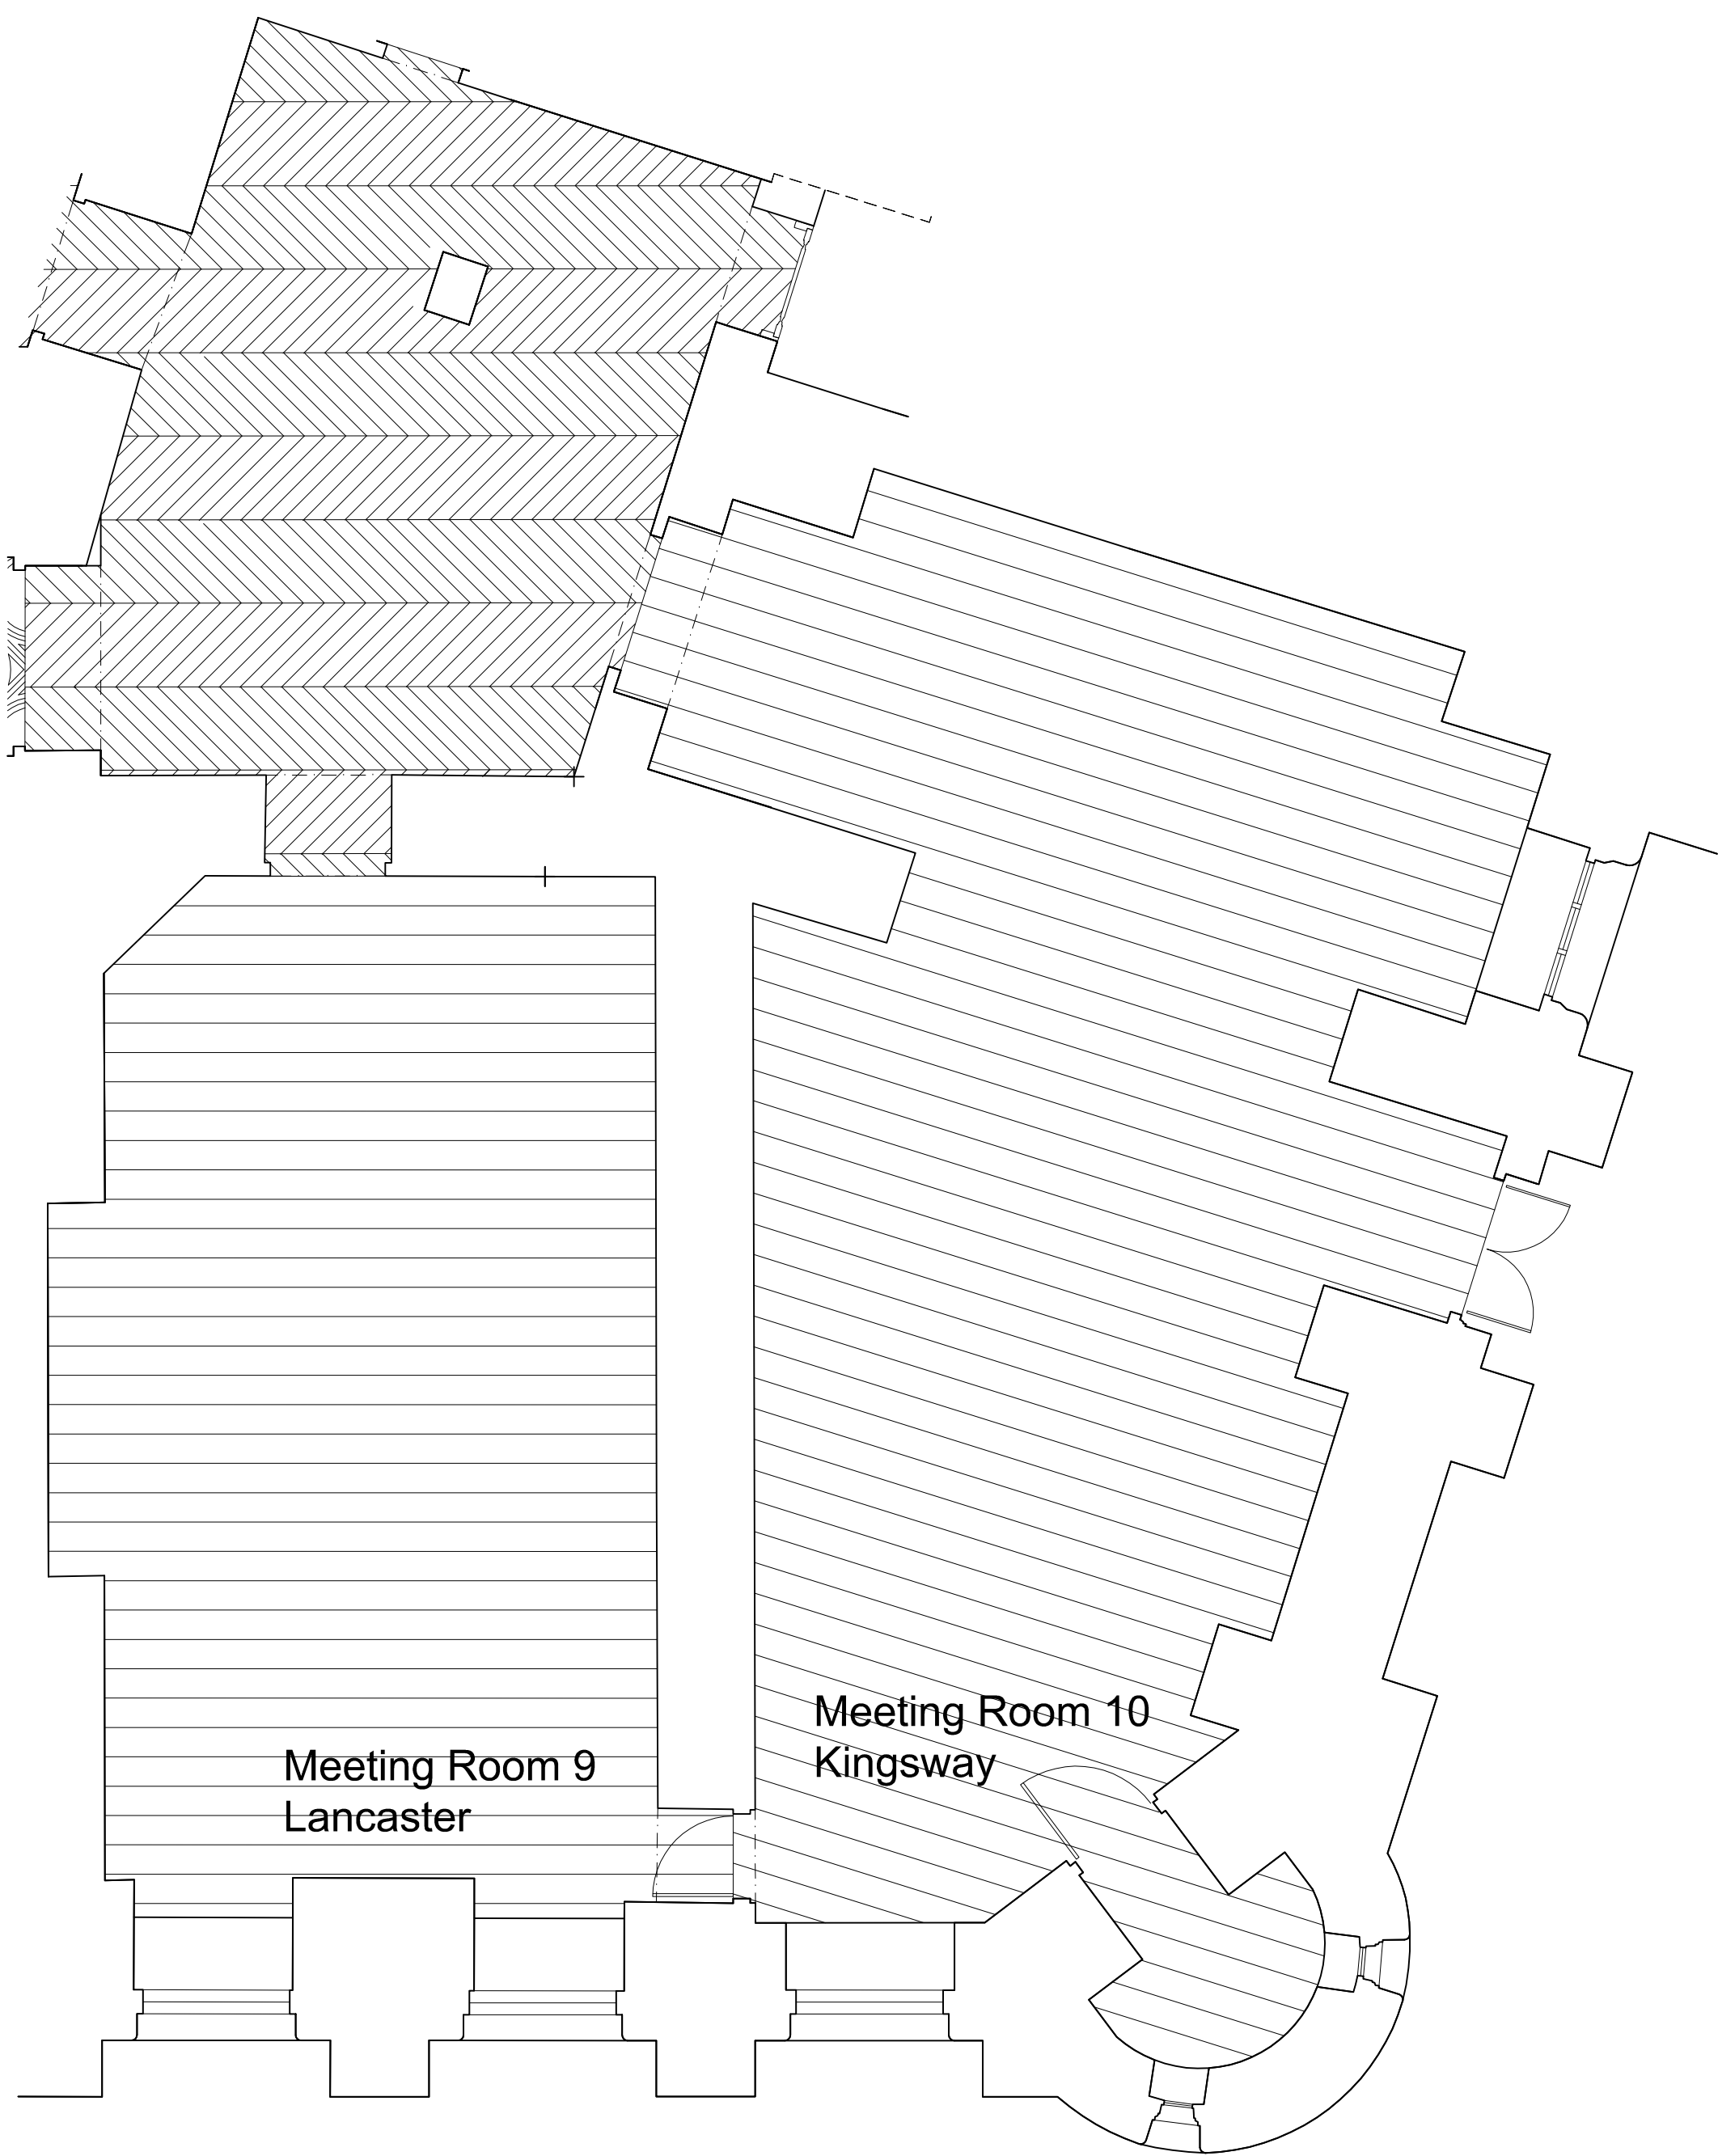


2 FLOOR FINISHES PLAN AREA 4
scale 1:50

CONCEPT
04 MAR 2016

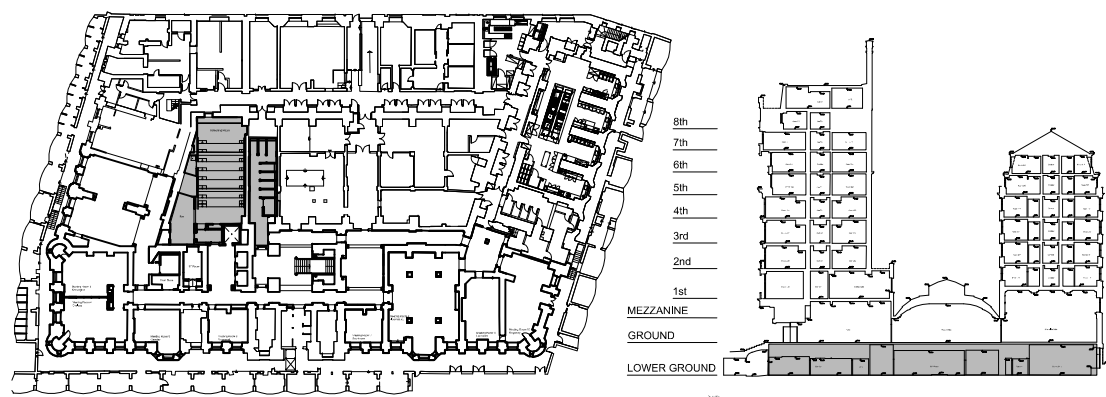

0 1 2



Tara Bernerd & Partners			
1 HANS STREET LONDON SW1X 0J T +44(0)20 7245 1658 tarabernerd.com			
PROJECT RUSSELL HOTEL			
PUBLIC AREAS			
DRAWINGS LOWER GROUND FLOOR			
AREA 3-4			
FLOOR FINISHES			
DATE	XX APR 2016	DRAWN BY TG	CHECKED BY
STATUS	TENDER	SCALE @ A1 1:50	
DWG NO	PA-5203-FC		REV

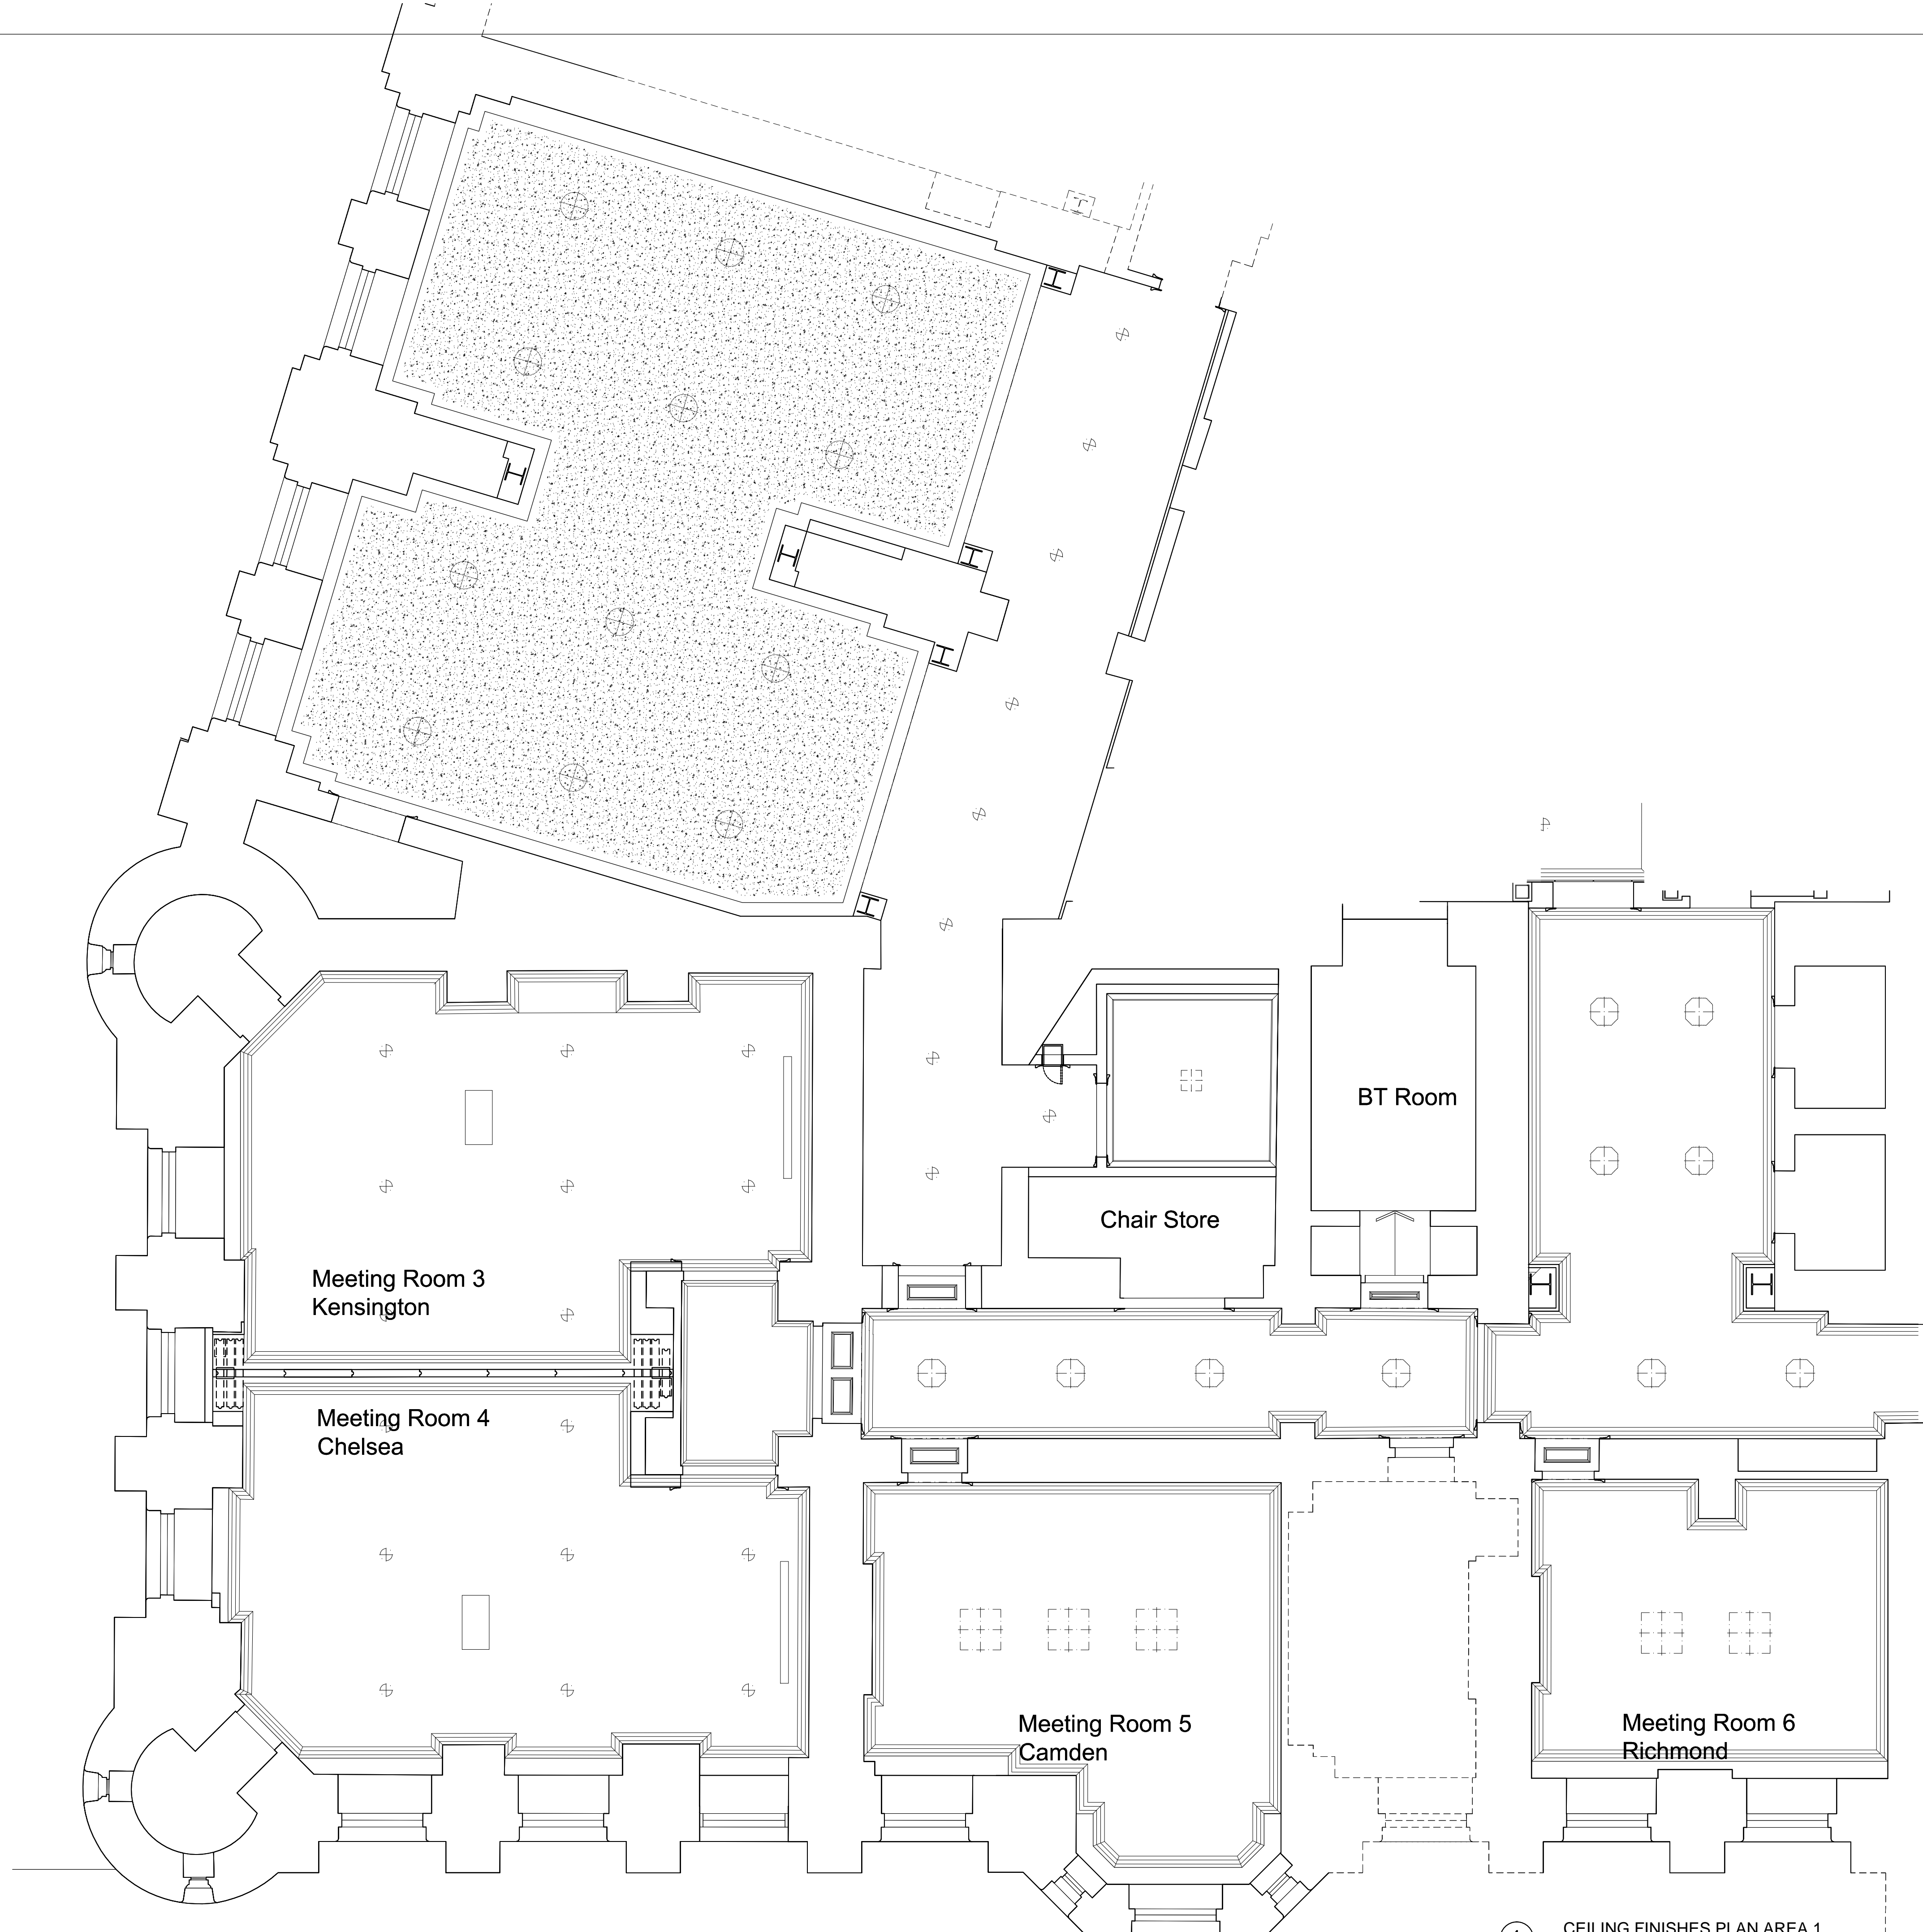

NOTE
DO NOT SCALE FROM THIS DRAWING
THIS IS A CONCEPT DRAWING AND FORMS THE CONCEPT BRIEF TO THE PROJECT ARCHITECT
INFORMATION CONTAINED WITHIN THIS DRAWING IS THE SOLE COPYRIGHT OF TARA BERNERD
& PARTNERS LTD AND IS NOT TO BE REPRODUCED WITHOUT PERMISSION
TARA BERNERD & PARTNERS ARE TO BE NOTIFIED IMMEDIATELY OF ANY DISCREPANCIES

REVISIONS
DATE XX APR 2016

CONCEPT
04 MAR 2016

 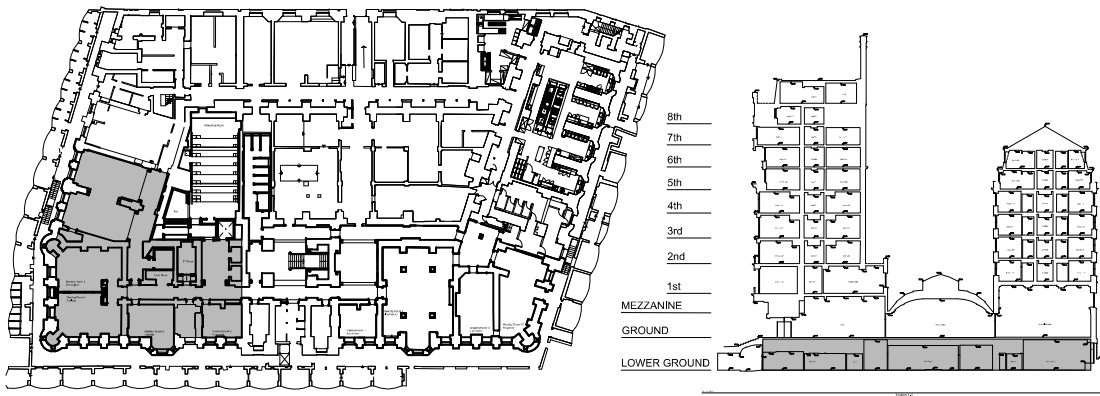

Tara Bernerd & Partners
1 HANS STREET LONDON SW1X 0J T +44(0)20 7245 1658 tarabernerd.com

PROJECT RUSSELL HOTEL
PUBLIC AREAS

DRAWINGS LOWER GROUND FLOOR
AREA 1
CEILING FINISHES PLAN

DATE XX APR 2016 DRAWN BY TG CHECKED BY

STATUS TENDER SCALE @ A1 1:50


DWG NO PA-5301-EL REV

1 CEILING FINISHES PLAN AREA 1
scale 1:50


NOTE
DO NOT SCALE FROM THIS DRAWING
THIS IS A CONCEPT DRAWING AND FORMS THE CONCEPT BRIEF TO THE PROJECT ARCHITECT
INFORMATION CONTAINED WITHIN THIS DRAWING IS THE SOLE COPYRIGHT OF TARA BERNERD
& PARTNERS LTD AND IS NOT TO BE REPRODUCED WITHOUT PERMISSION
TARA BERNERD & PARTNERS ARE TO BE NOTIFIED IMMEDIATELY OF ANY DISCREPANCIES

REVISIONS

DATE XX APR 2016

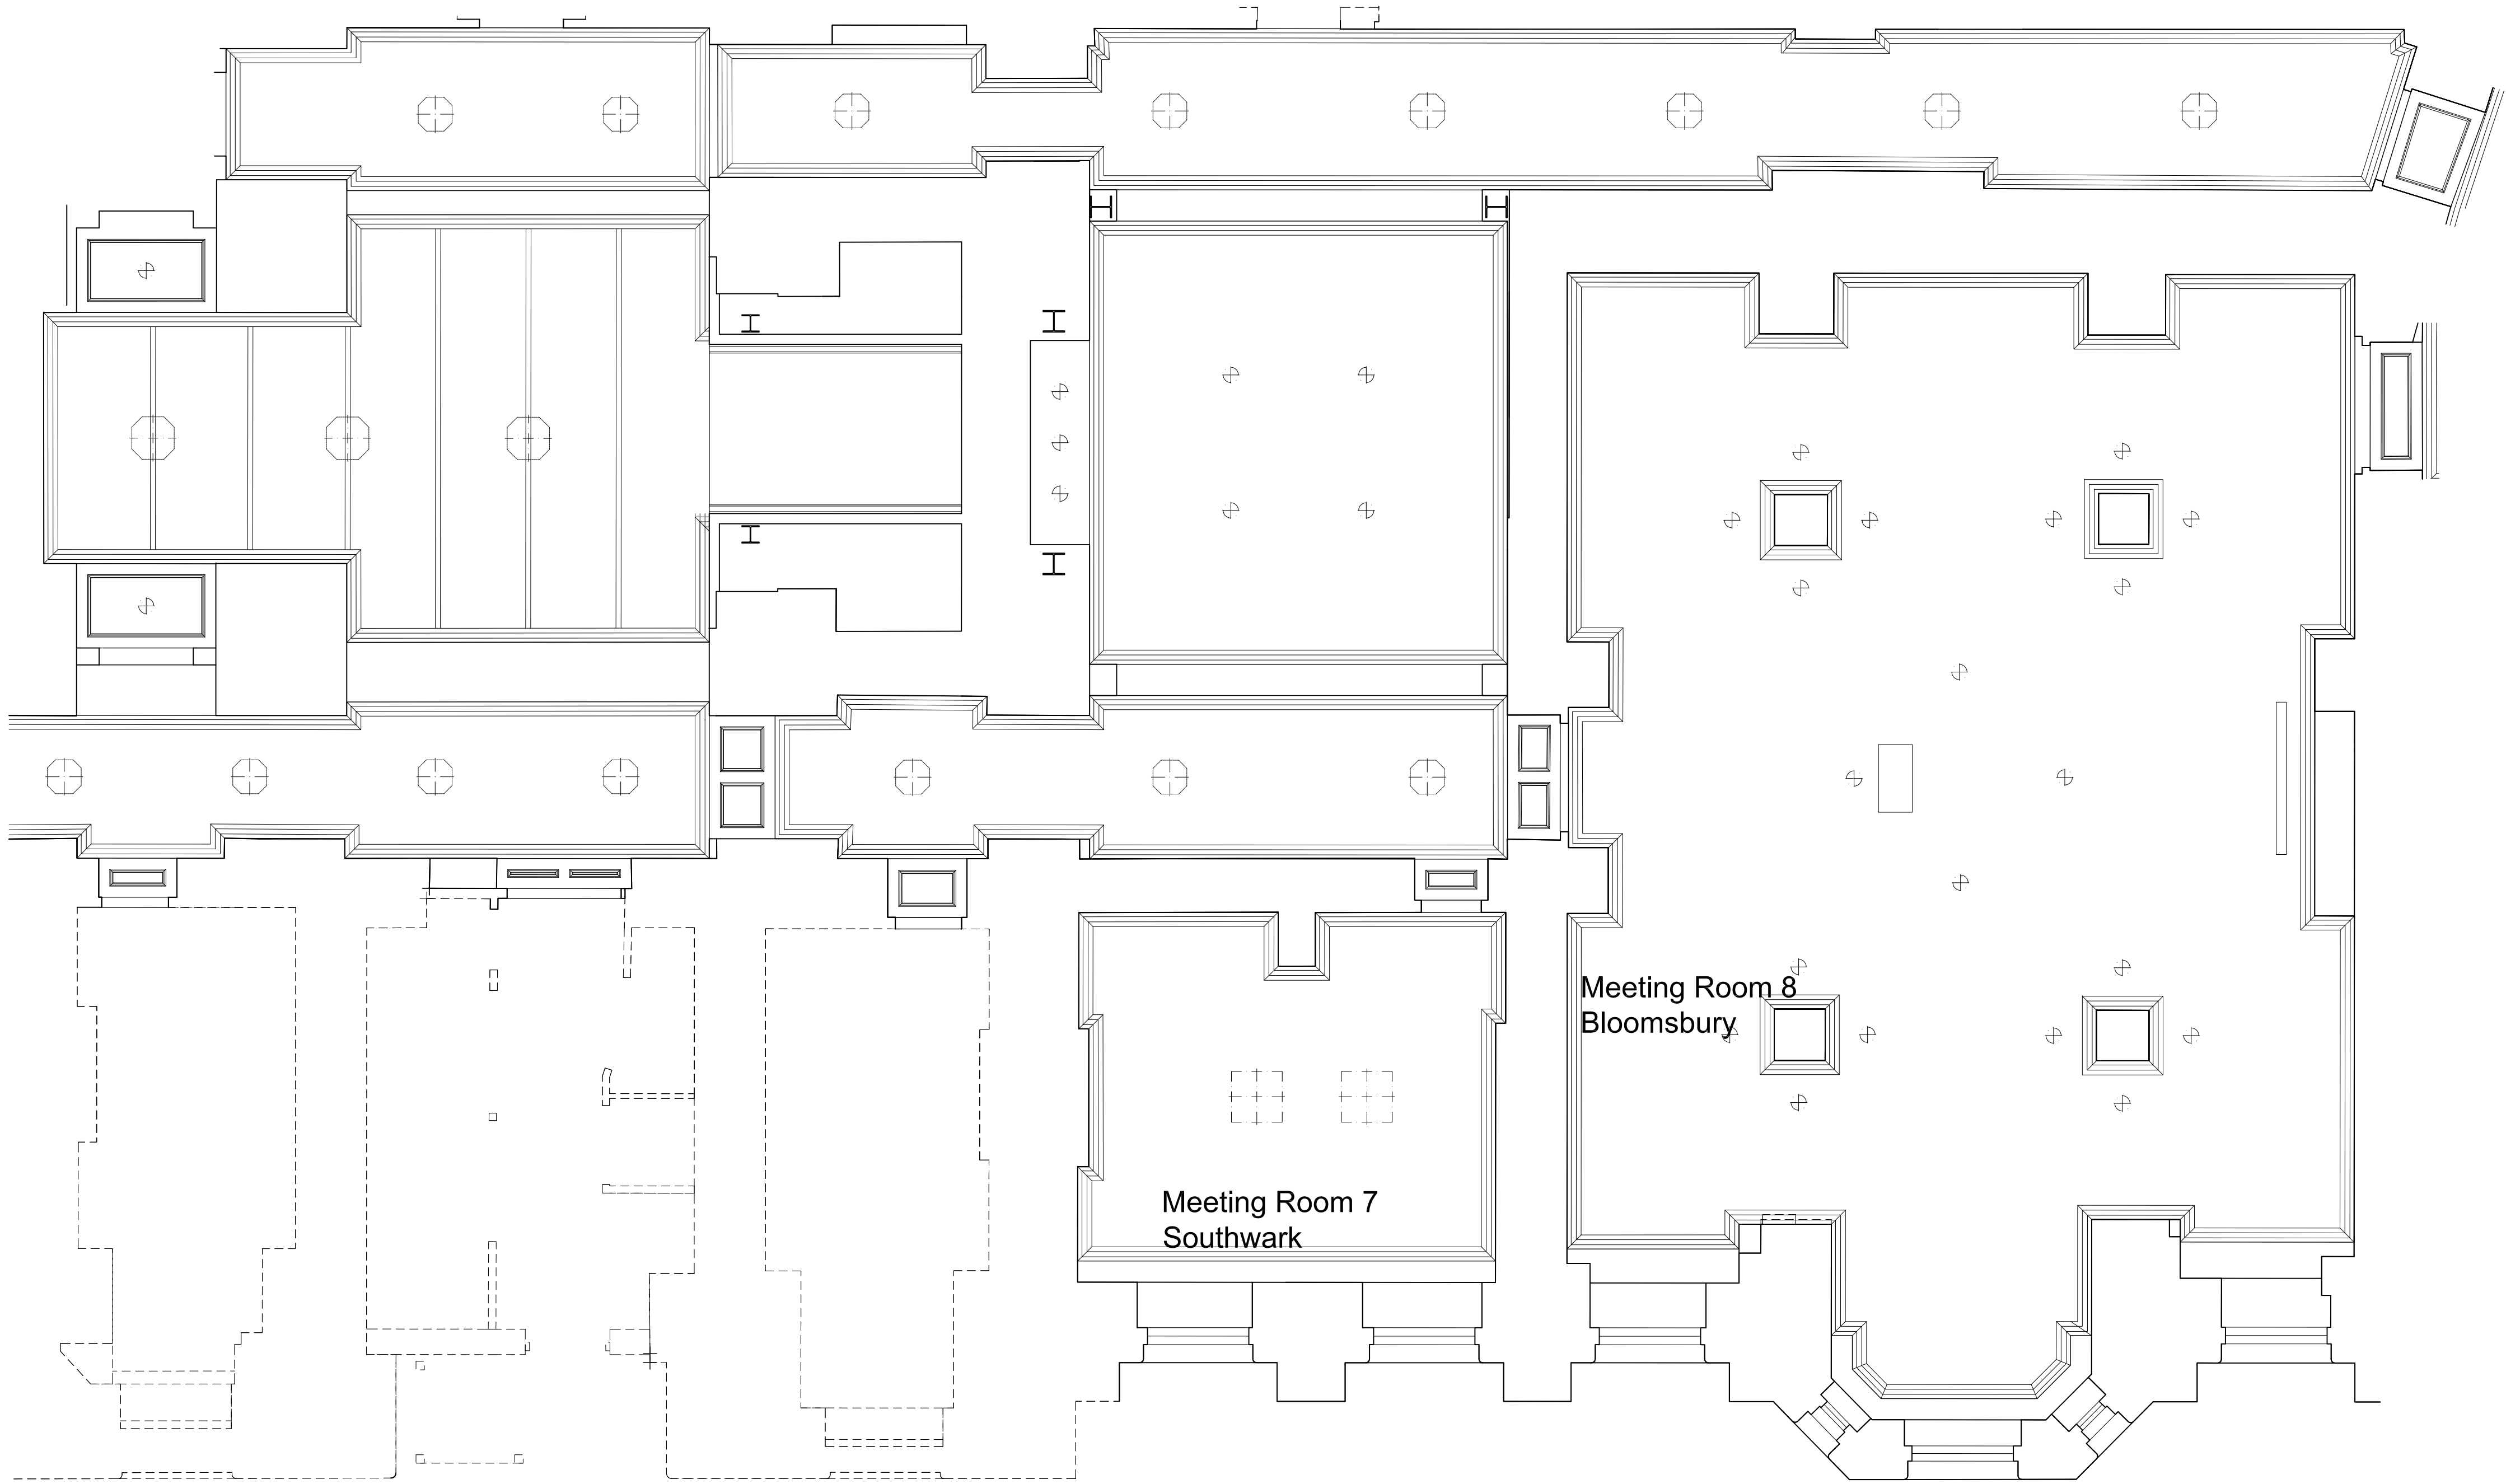

CONCEPT
04 MAR 2016

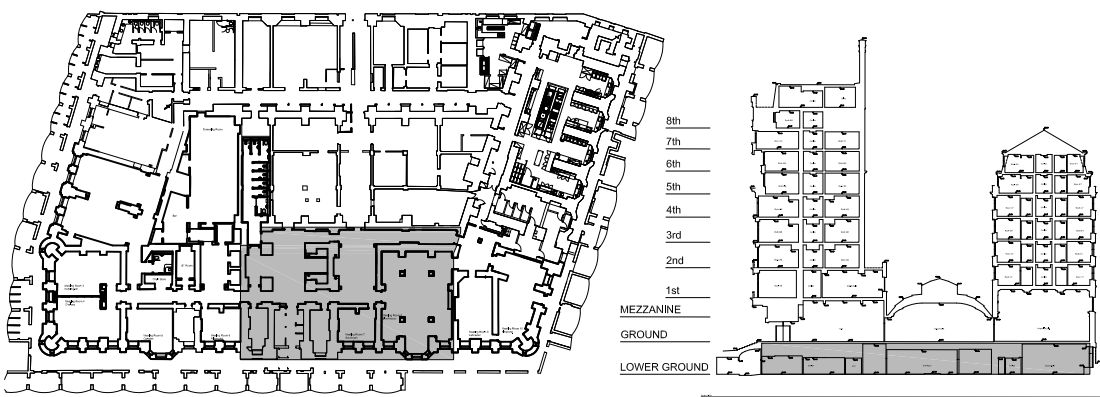

0 1 2

1 CEILING FINISHES PLAN AREA 2
scale 1:50

Tara Bernerd & Partners




1 HANS STREET LONDON SW1X 0J T +44(0)20 7245 1658 tarabernerd.com


PROJECT
RUSSELL HOTEL
PUBLIC AREAS

DRAWING
LOWER GROUND FLOOR
AREA 2
CEILING FINISHES

DATE	XX APR 2016	DRAWN BY	TG	CHECKED BY
STATUS	TENDER	SCALE & A1	1:50	
DWG NO.	PA-5302-RC			REV

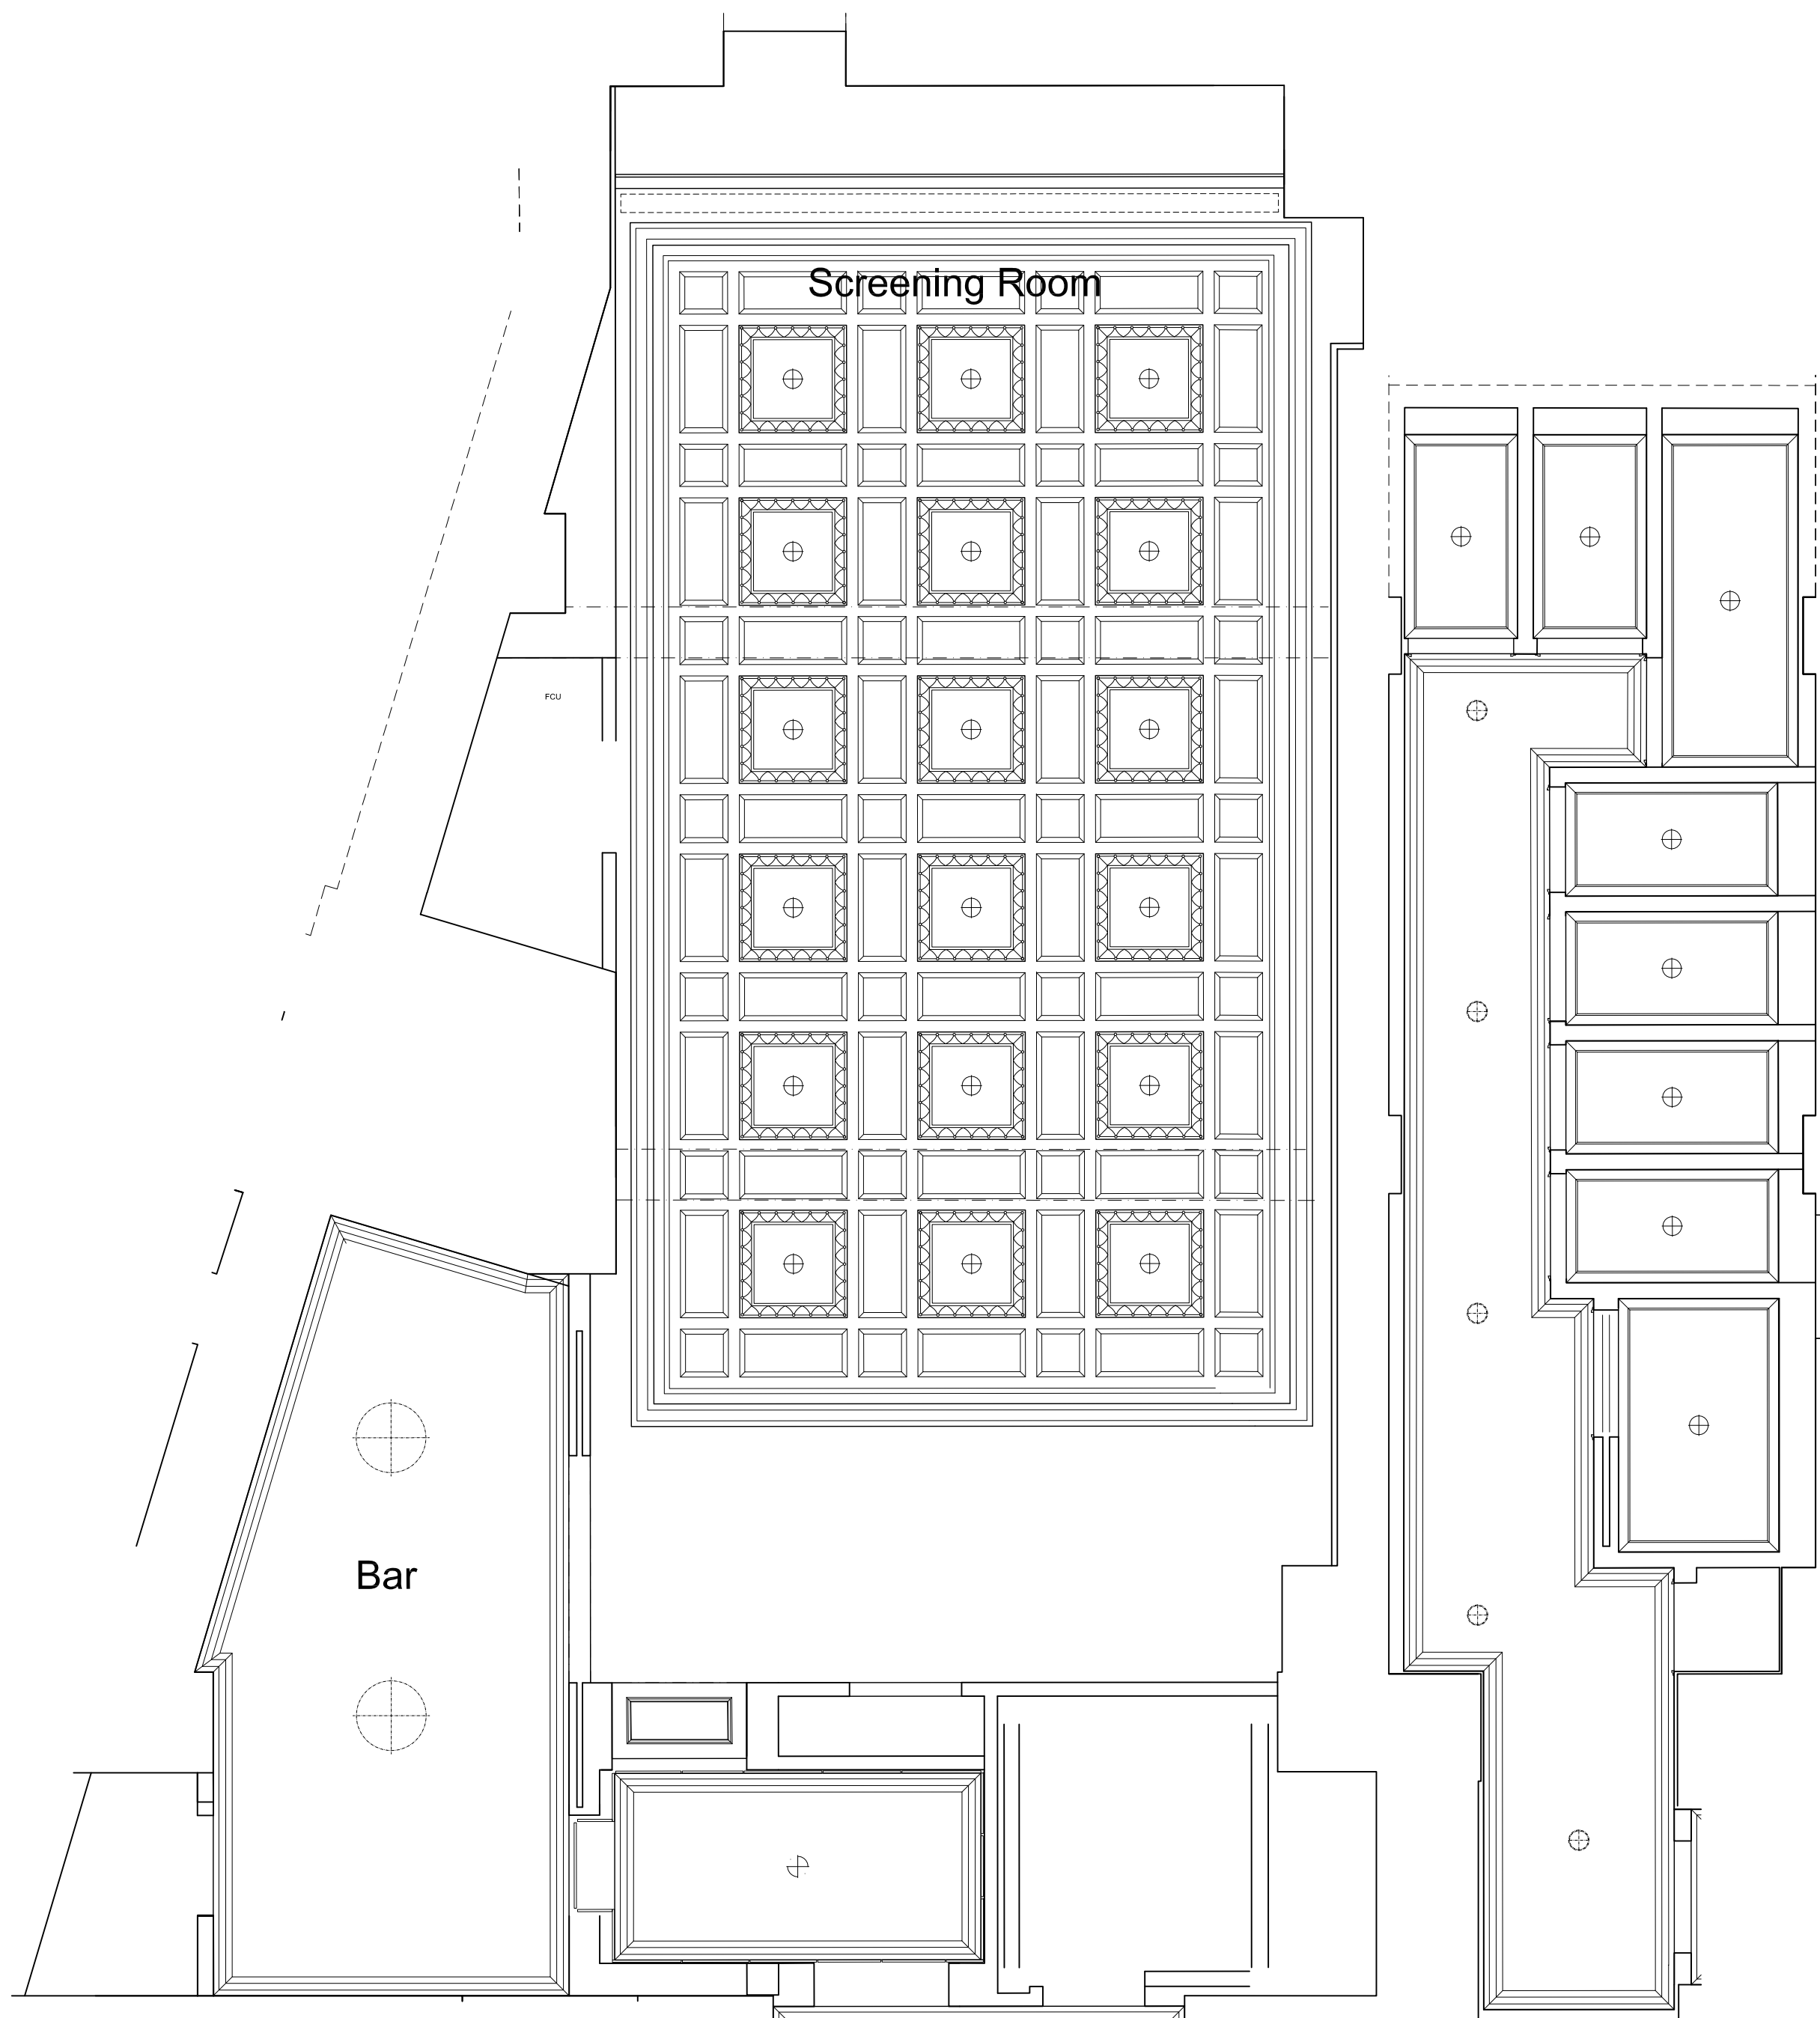


1 FLOOR FINISHES PLAN AREA 3
scale 1:50

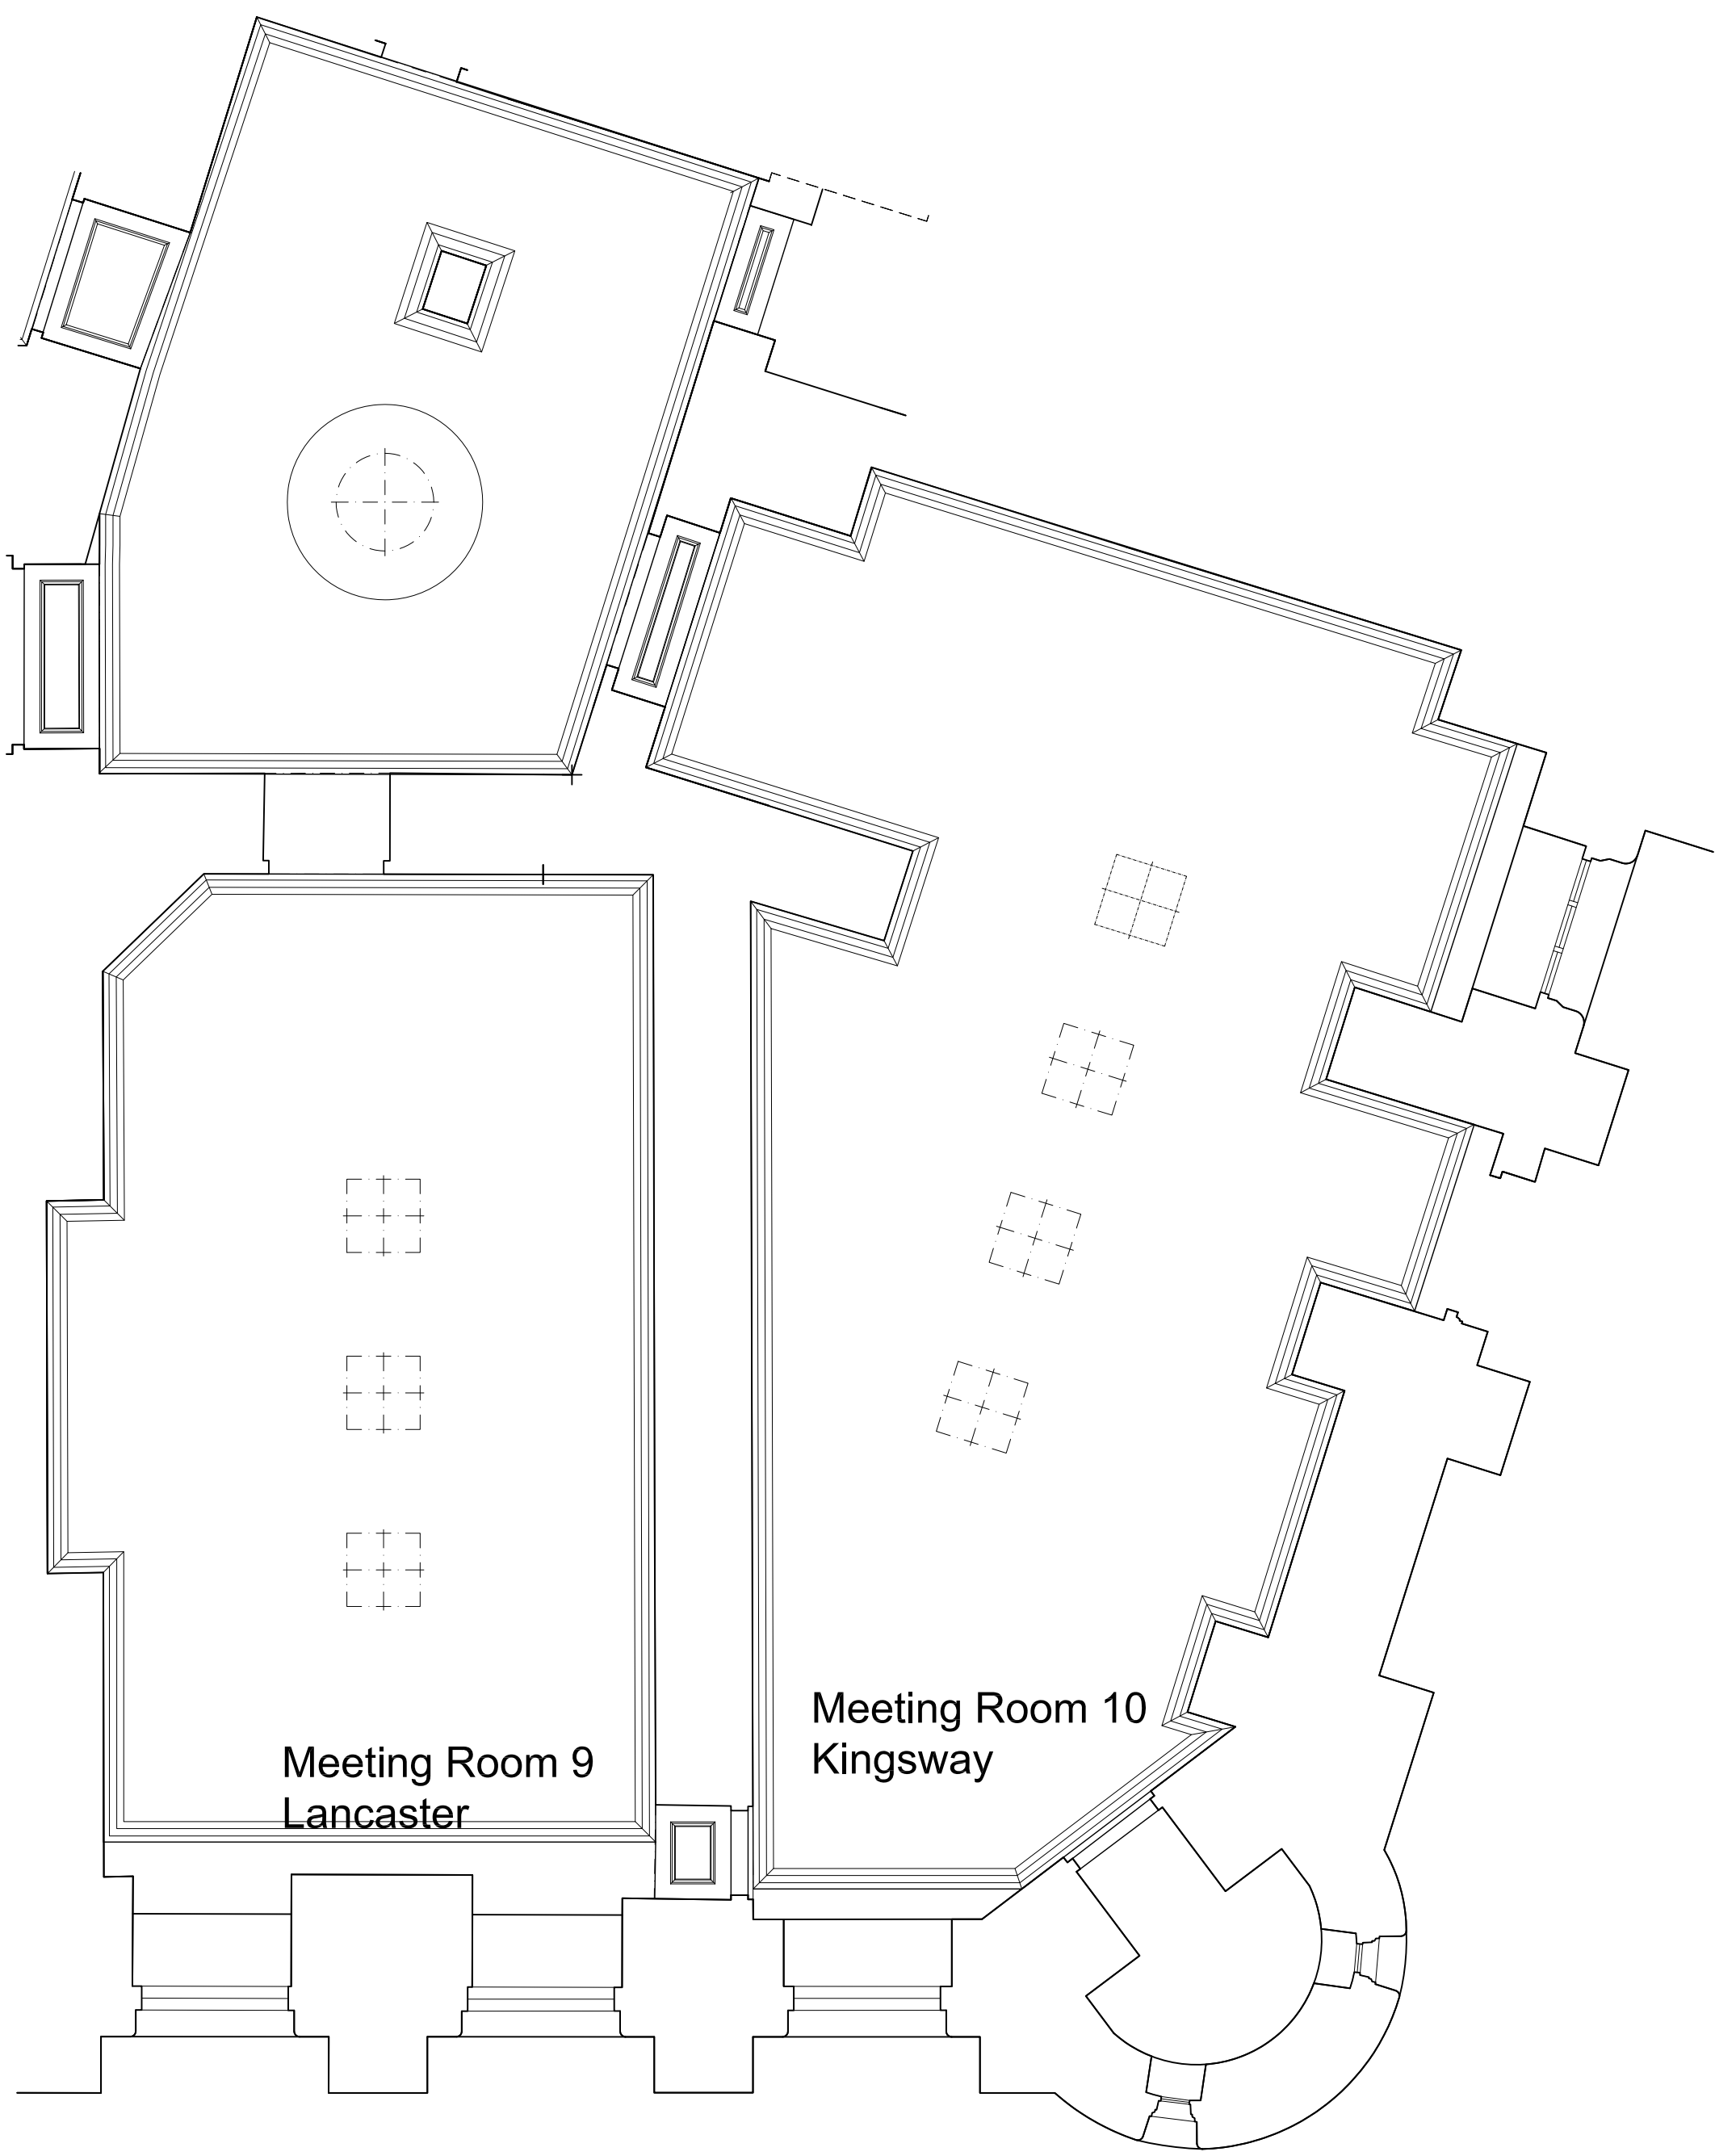

2 CEILING FINISHES PLAN AREA 4
scale 1:50

CONCEPT
04 MAR 2016

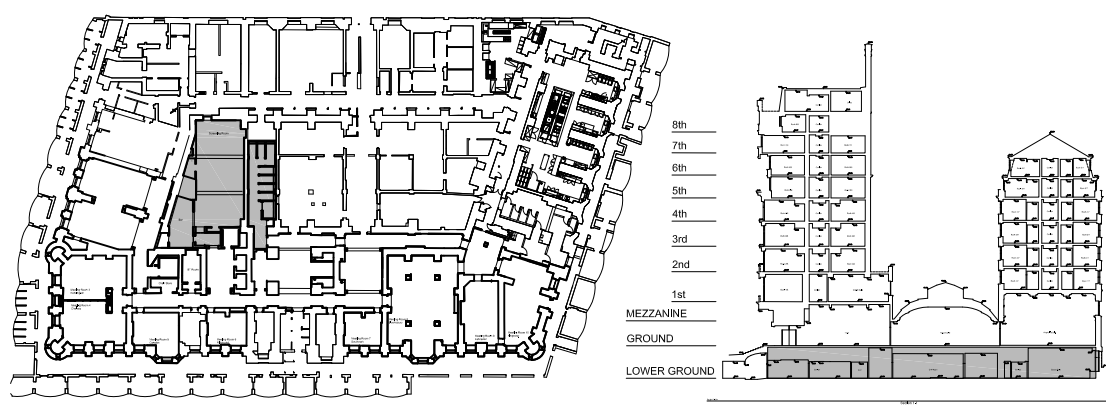

0 1 2

Tara Bernerd & Partners

1 HANS STREET LONDON SW1X 0J T +44(0)20 7245 1658 tarabernerd.com

PROJECT RUSSELL HOTEL
PUBLIC AREAS
DRAWING LOWER GROUND FLOOR
AREA 3-4
CEILING FINISHES

DATE	XX APR 2016	DRAWN BY	TG	CHECKED BY
STATUS	TENDER	SCALE & A1	1:50	
DWG NO.	PA-5303-RC			REV