



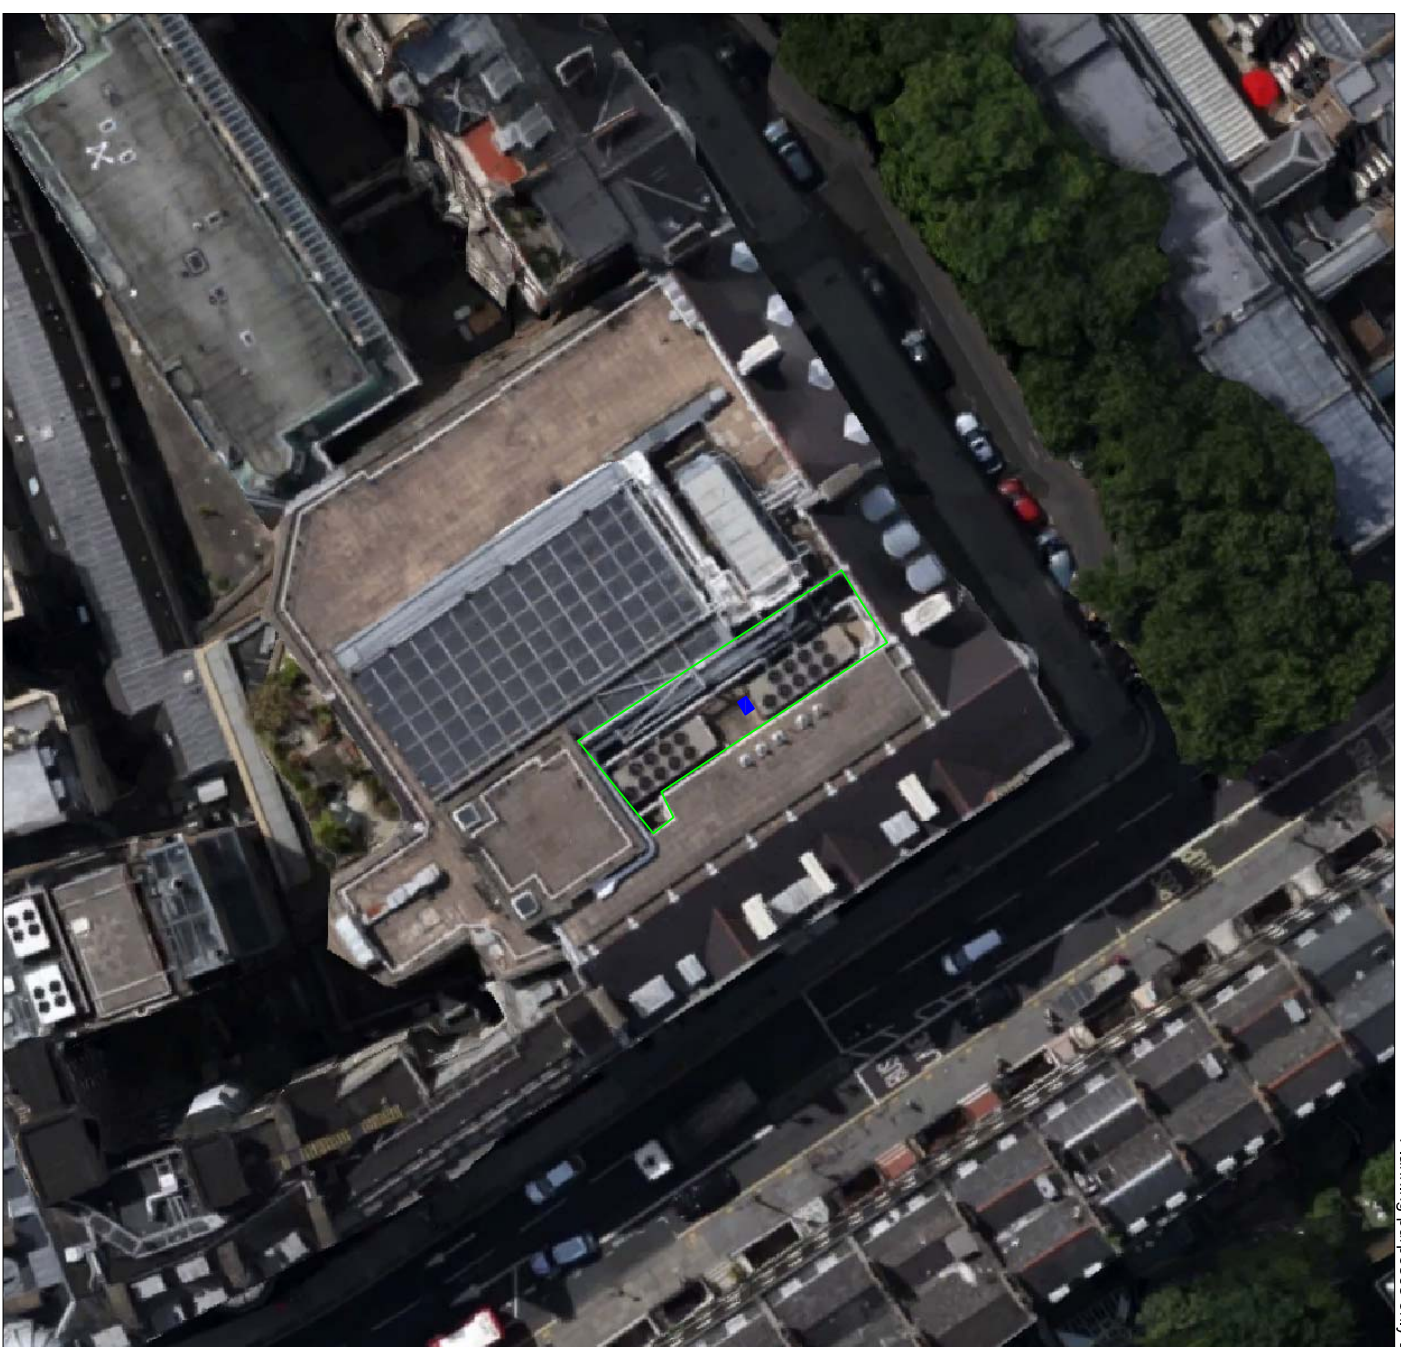

Site Plan (1:500)


- Key**
- Site location
  - Proposed location of condenser unit
  - Extent of existing plant enclosure concealing condenser from view

 

Aerial Photograph (1:500)



Proposed Condenser Unit (NTS)

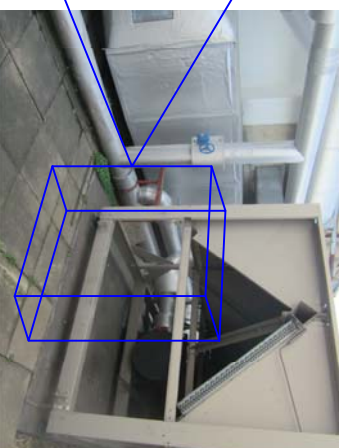

Location photographs (NTS)

Condenser unit enclosed on all sides by existing structure and plant equipment.



Condenser unit to be located in plant enclosure and concealed from all angles by existing solid walls.

Rev	Revision Details	By	Chk'd	Date
..	..	..	..	..

08449 02 03 04 65 Gresham Street, London, EC2V 7NQ www.gva.co.uk	
Project Name OGA 21 Bloomsbury St	Client OGA
Drawing Title Site plan and proposed condenser location	Drawing No. PL-02
Drawn By PH	Checked By PH
Scale @ A3 Shown	Date 30/3/16
Project No. 02B541851	Revision -