
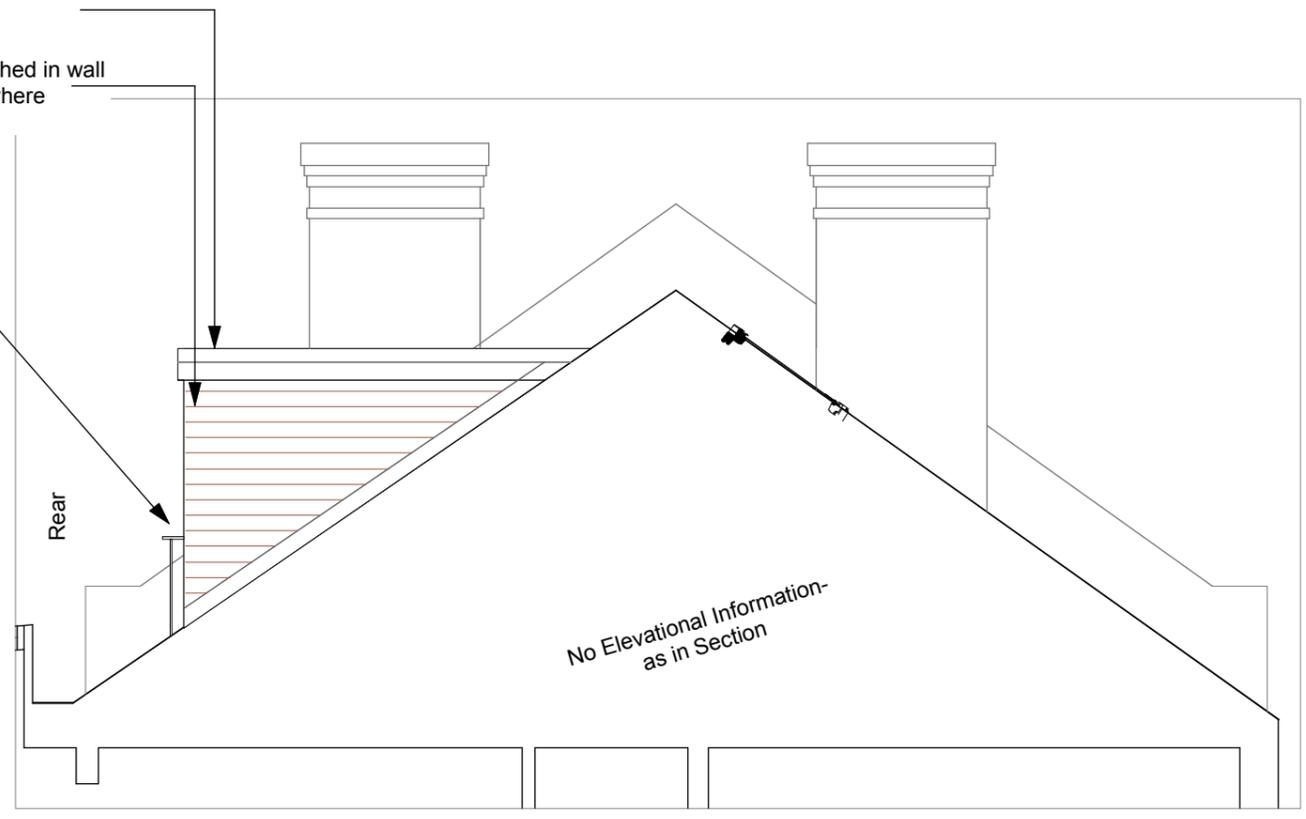


Proposed roof dormer

- Unseen flat roof finish in single ply epdm
- New Dormer constructed and finished in wall hung clay tiles to match existing where possible
- Double glazing in upvc to match existing rear elevation
- Painted steel handrail creates juliet balcony to dormer

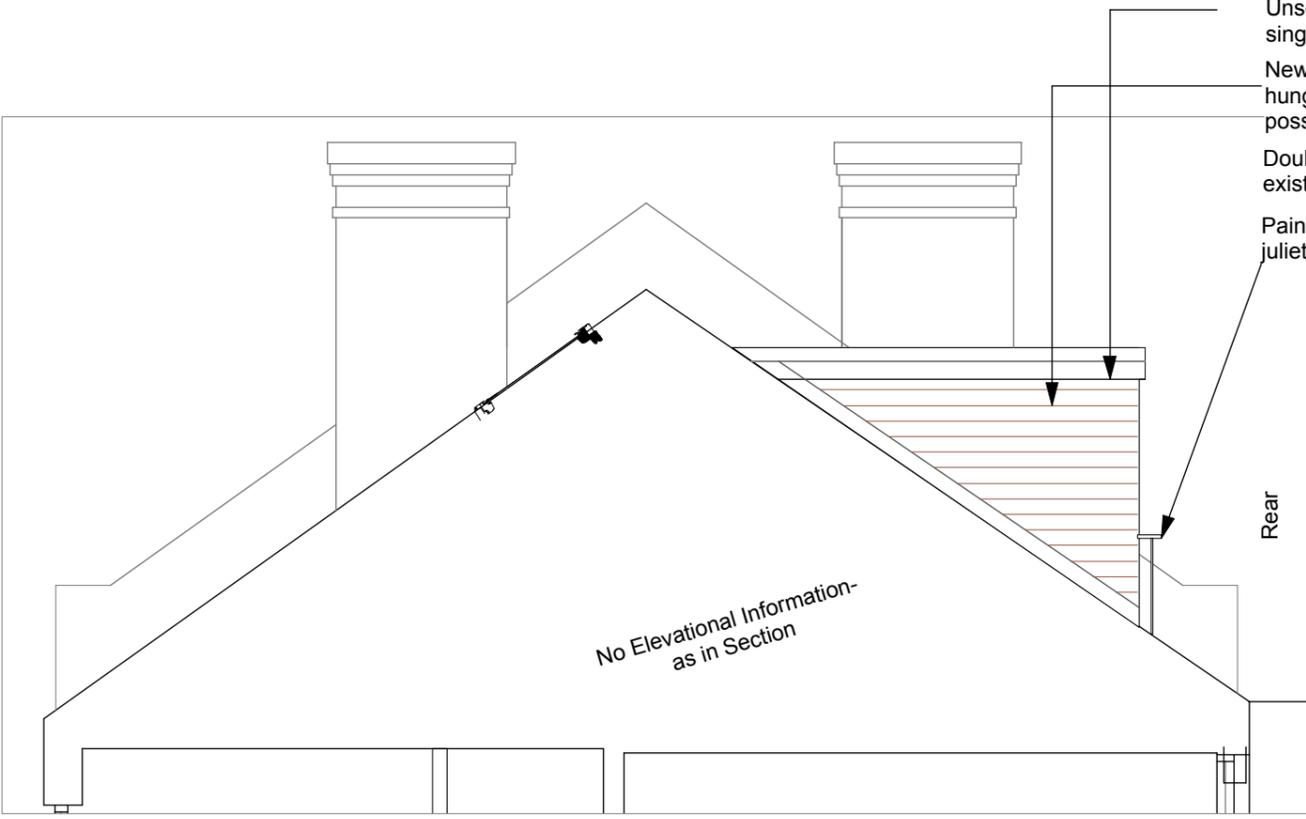

3rd Floor

Proposed Dormer West Elevation

Proposed Dormer East Elevation



5 M Scale bar

Job 340 West End Lane
For Manuel Swaden Ltd

Date APR 16

Title **Proposed Dormer
Side Elevations**

Scale 1:50 @ A3

Dwg No. **0119/P/ 202**

Status **Planning Application**



0207 100 3666/ 0845 123 3940

mail@ragazzinoarchitects.com