



Copyright. All rights reserved.
 This work is copyright and cannot be produced or copied in any form or by any means (graphic, electronic or mechanical including photocopying) without written permission of the originator. Any reuse, express or implied, to use this document for any purpose whatsoever is restricted to the terms of the agreement or implied agreement between the originator and the instructing party.
 DO NOT SCALE FROM THIS DRAWING. WORK ONLY FROM FIGURED DIMENSIONS. THIS DRAWING TO BE READ IN CONJUNCTION WITH RELEVANT CONSULTANTS DRAWINGS.

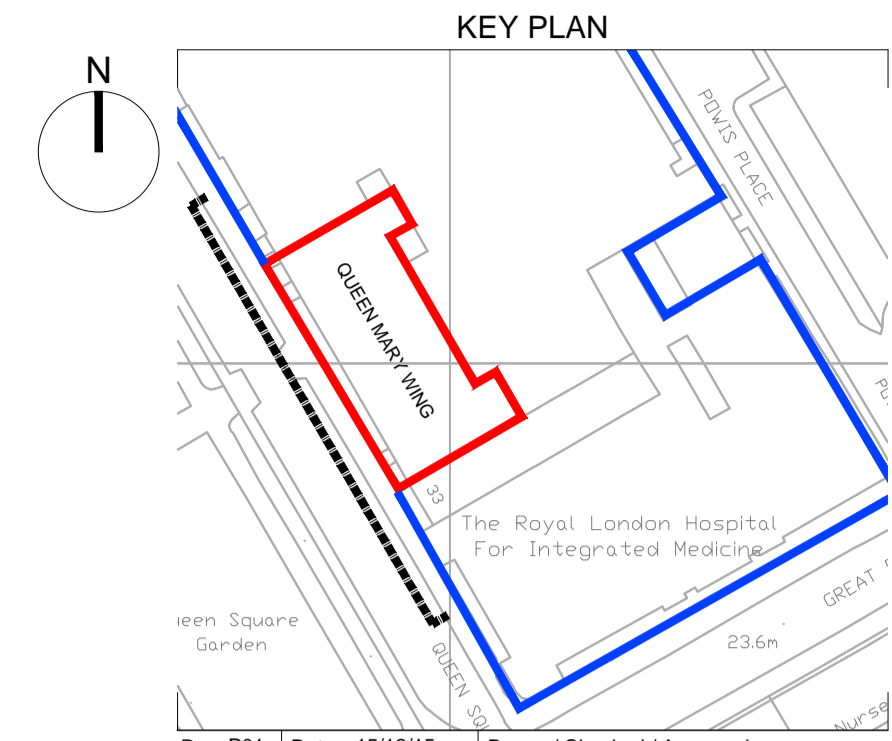

Rev P01	Date 15/12/15	Drawn / Checked / Approved JV/RR/BW
ISSUED FOR PLANNING APPROVAL		
Rev P02	Date 16/04/01	Drawn / Checked / Approved RF/RR/BW
ISSUED FOR PLANNING APPROVAL		
Rev P03	Date 16/04/07	Drawn / Checked / Approved RF/RR/BW
ISSUED FOR PLANNING APPROVAL. LOUVRES AMENDED		

LEGEND:

- ① EXISTING PLANT
- ② NEW PLANT

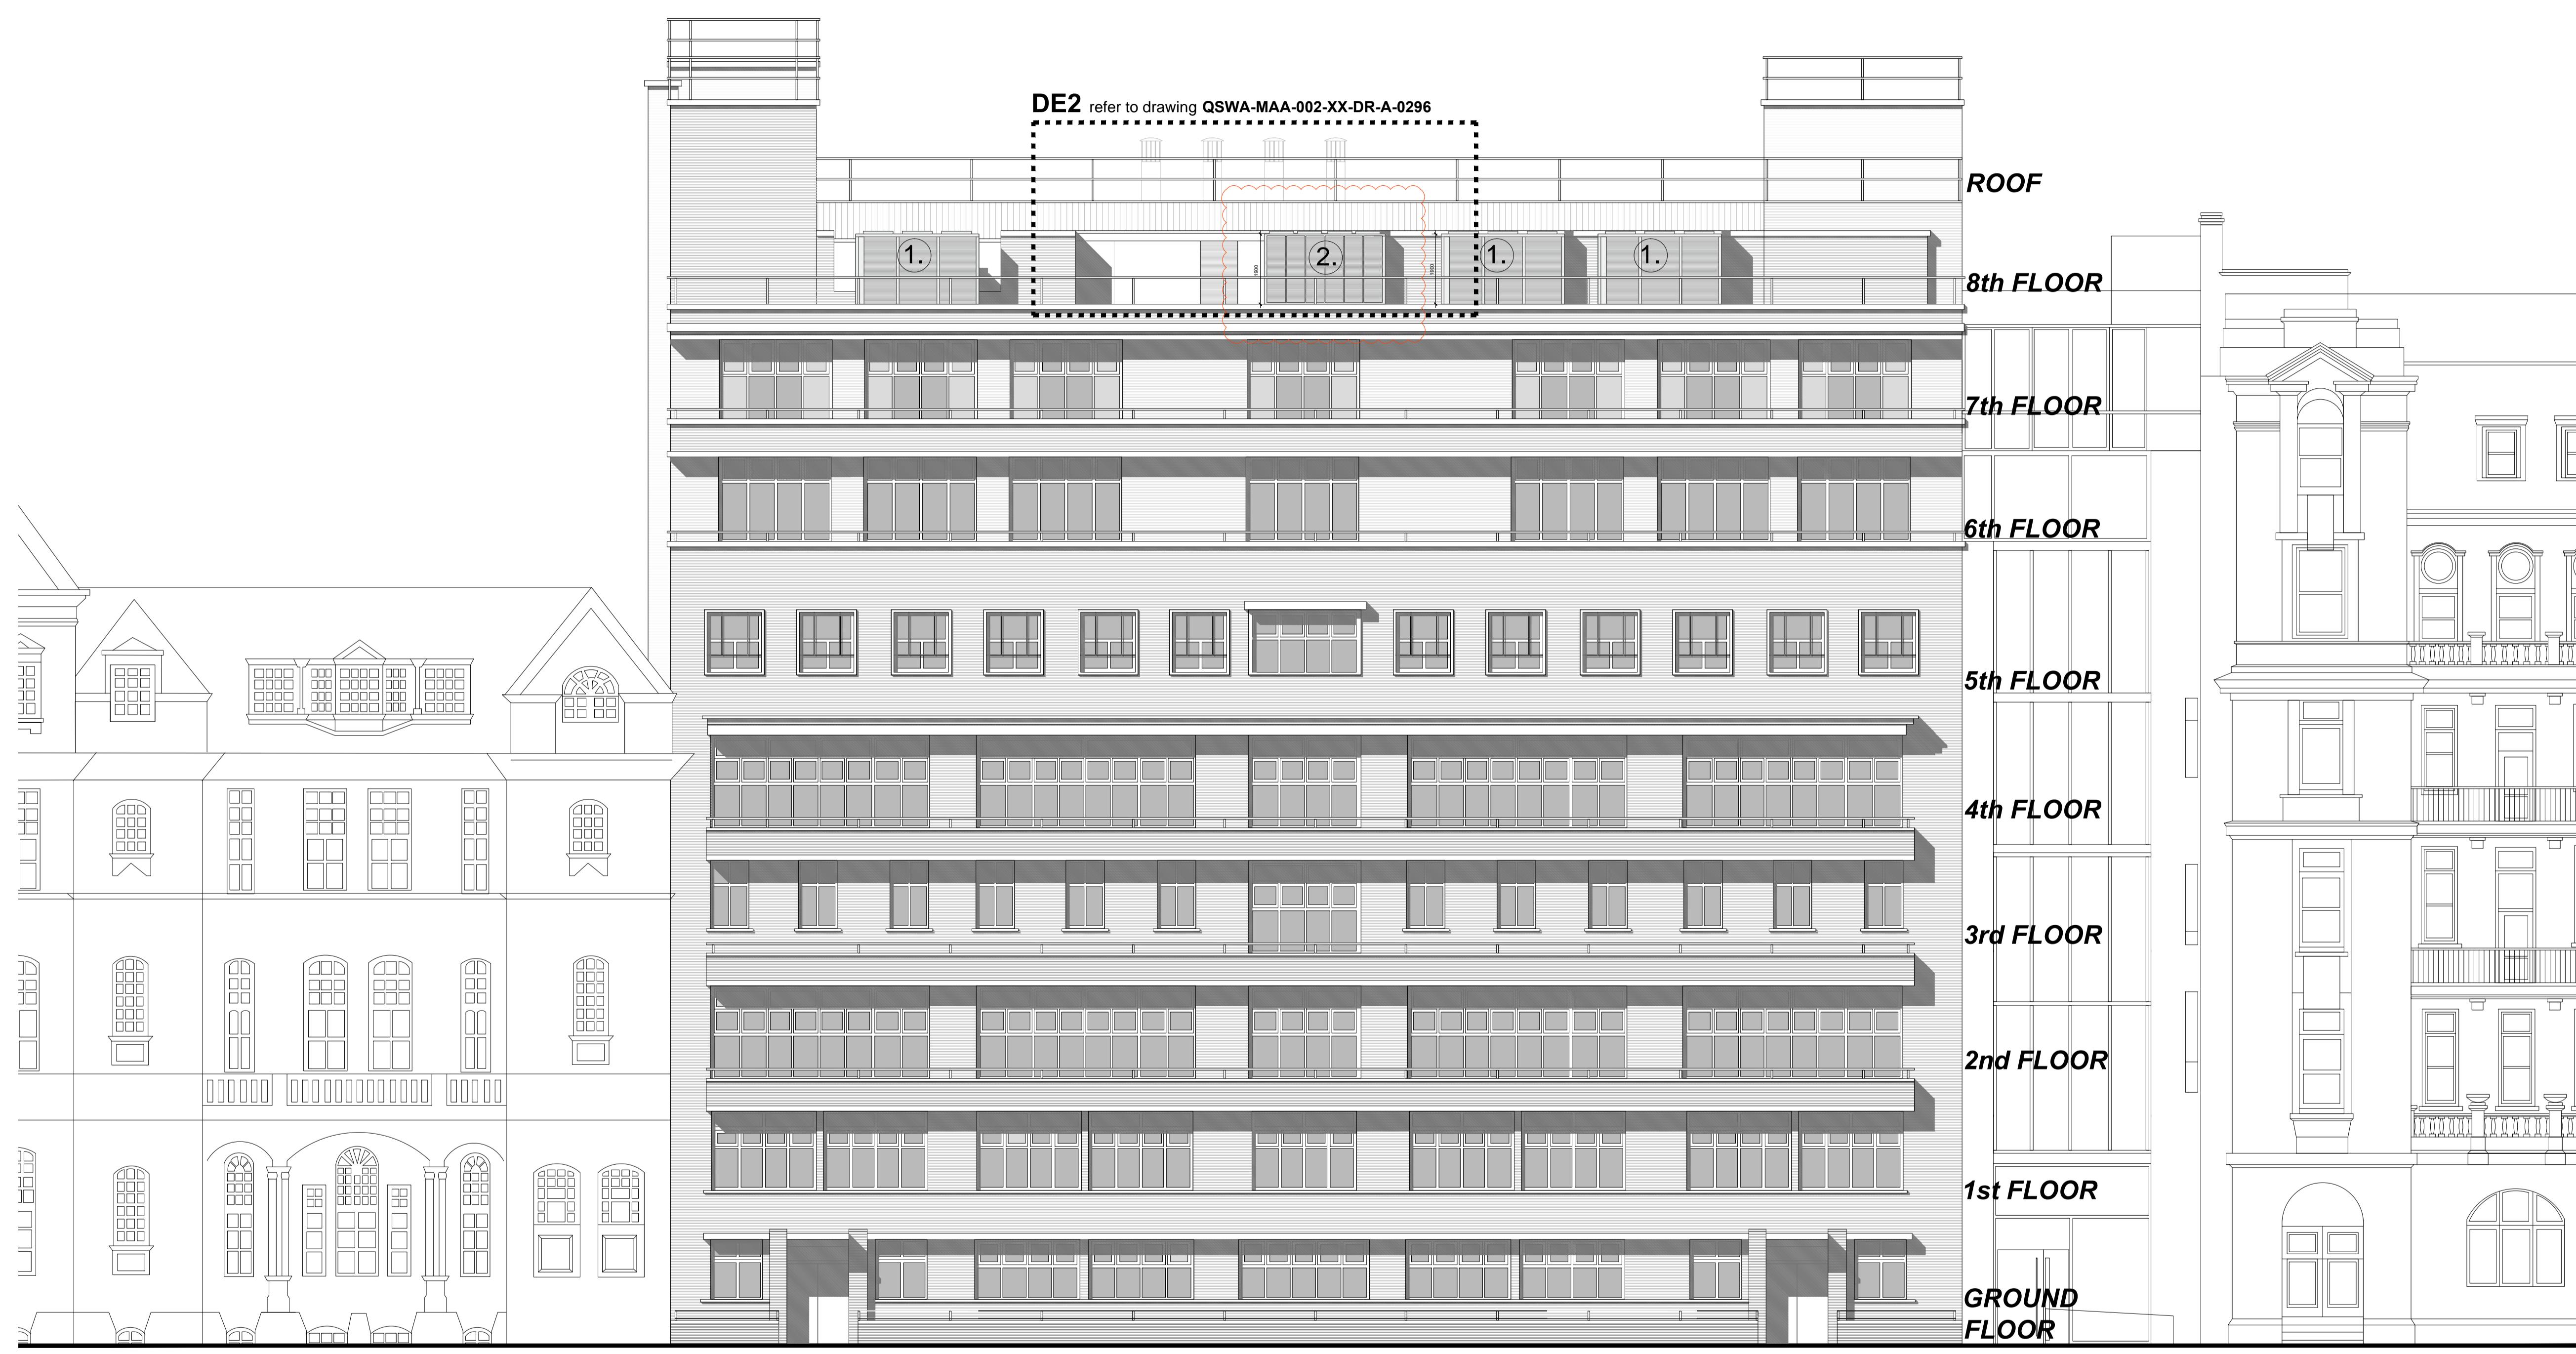

FOR FINISHES INFORMATION REFER TO QSWA-MAA-002-B1-SC-A-0470_A_FinishesSchedule

ALL MEASUREMENTS AND DIMENSIONS SUBJECT TO DETAILED SURVEY AND TO BE VERIFIED ON SITE

22a Arlington Way
 London, EC1R 1UY
 +44 (0)20 7490 1904
 www.medicalarchitecture.com
 medicalarchitecture.com



University College London Hospitals **NHS**
 NHS Foundation Trust

CLIENT
 NHNN
 UCLH NHS FOUNDATION TRUST

PROJECT
 ROOF PLANT PLANNING APPLICATION
 NEW WARDS, QUEEN MARY WING
 QUEEN SQUARE REDEVELOPMENT

TITLE
 PROPOSED SOUTH WEST ELEVATION

STAGE 2	STATUS S4
PROJECT NUMBER 734	Scale @A1 1:100
DRAWING NUMBER QSWA-MAA-002-XX-DR-A-0295	REVISION P03