


PLANNING

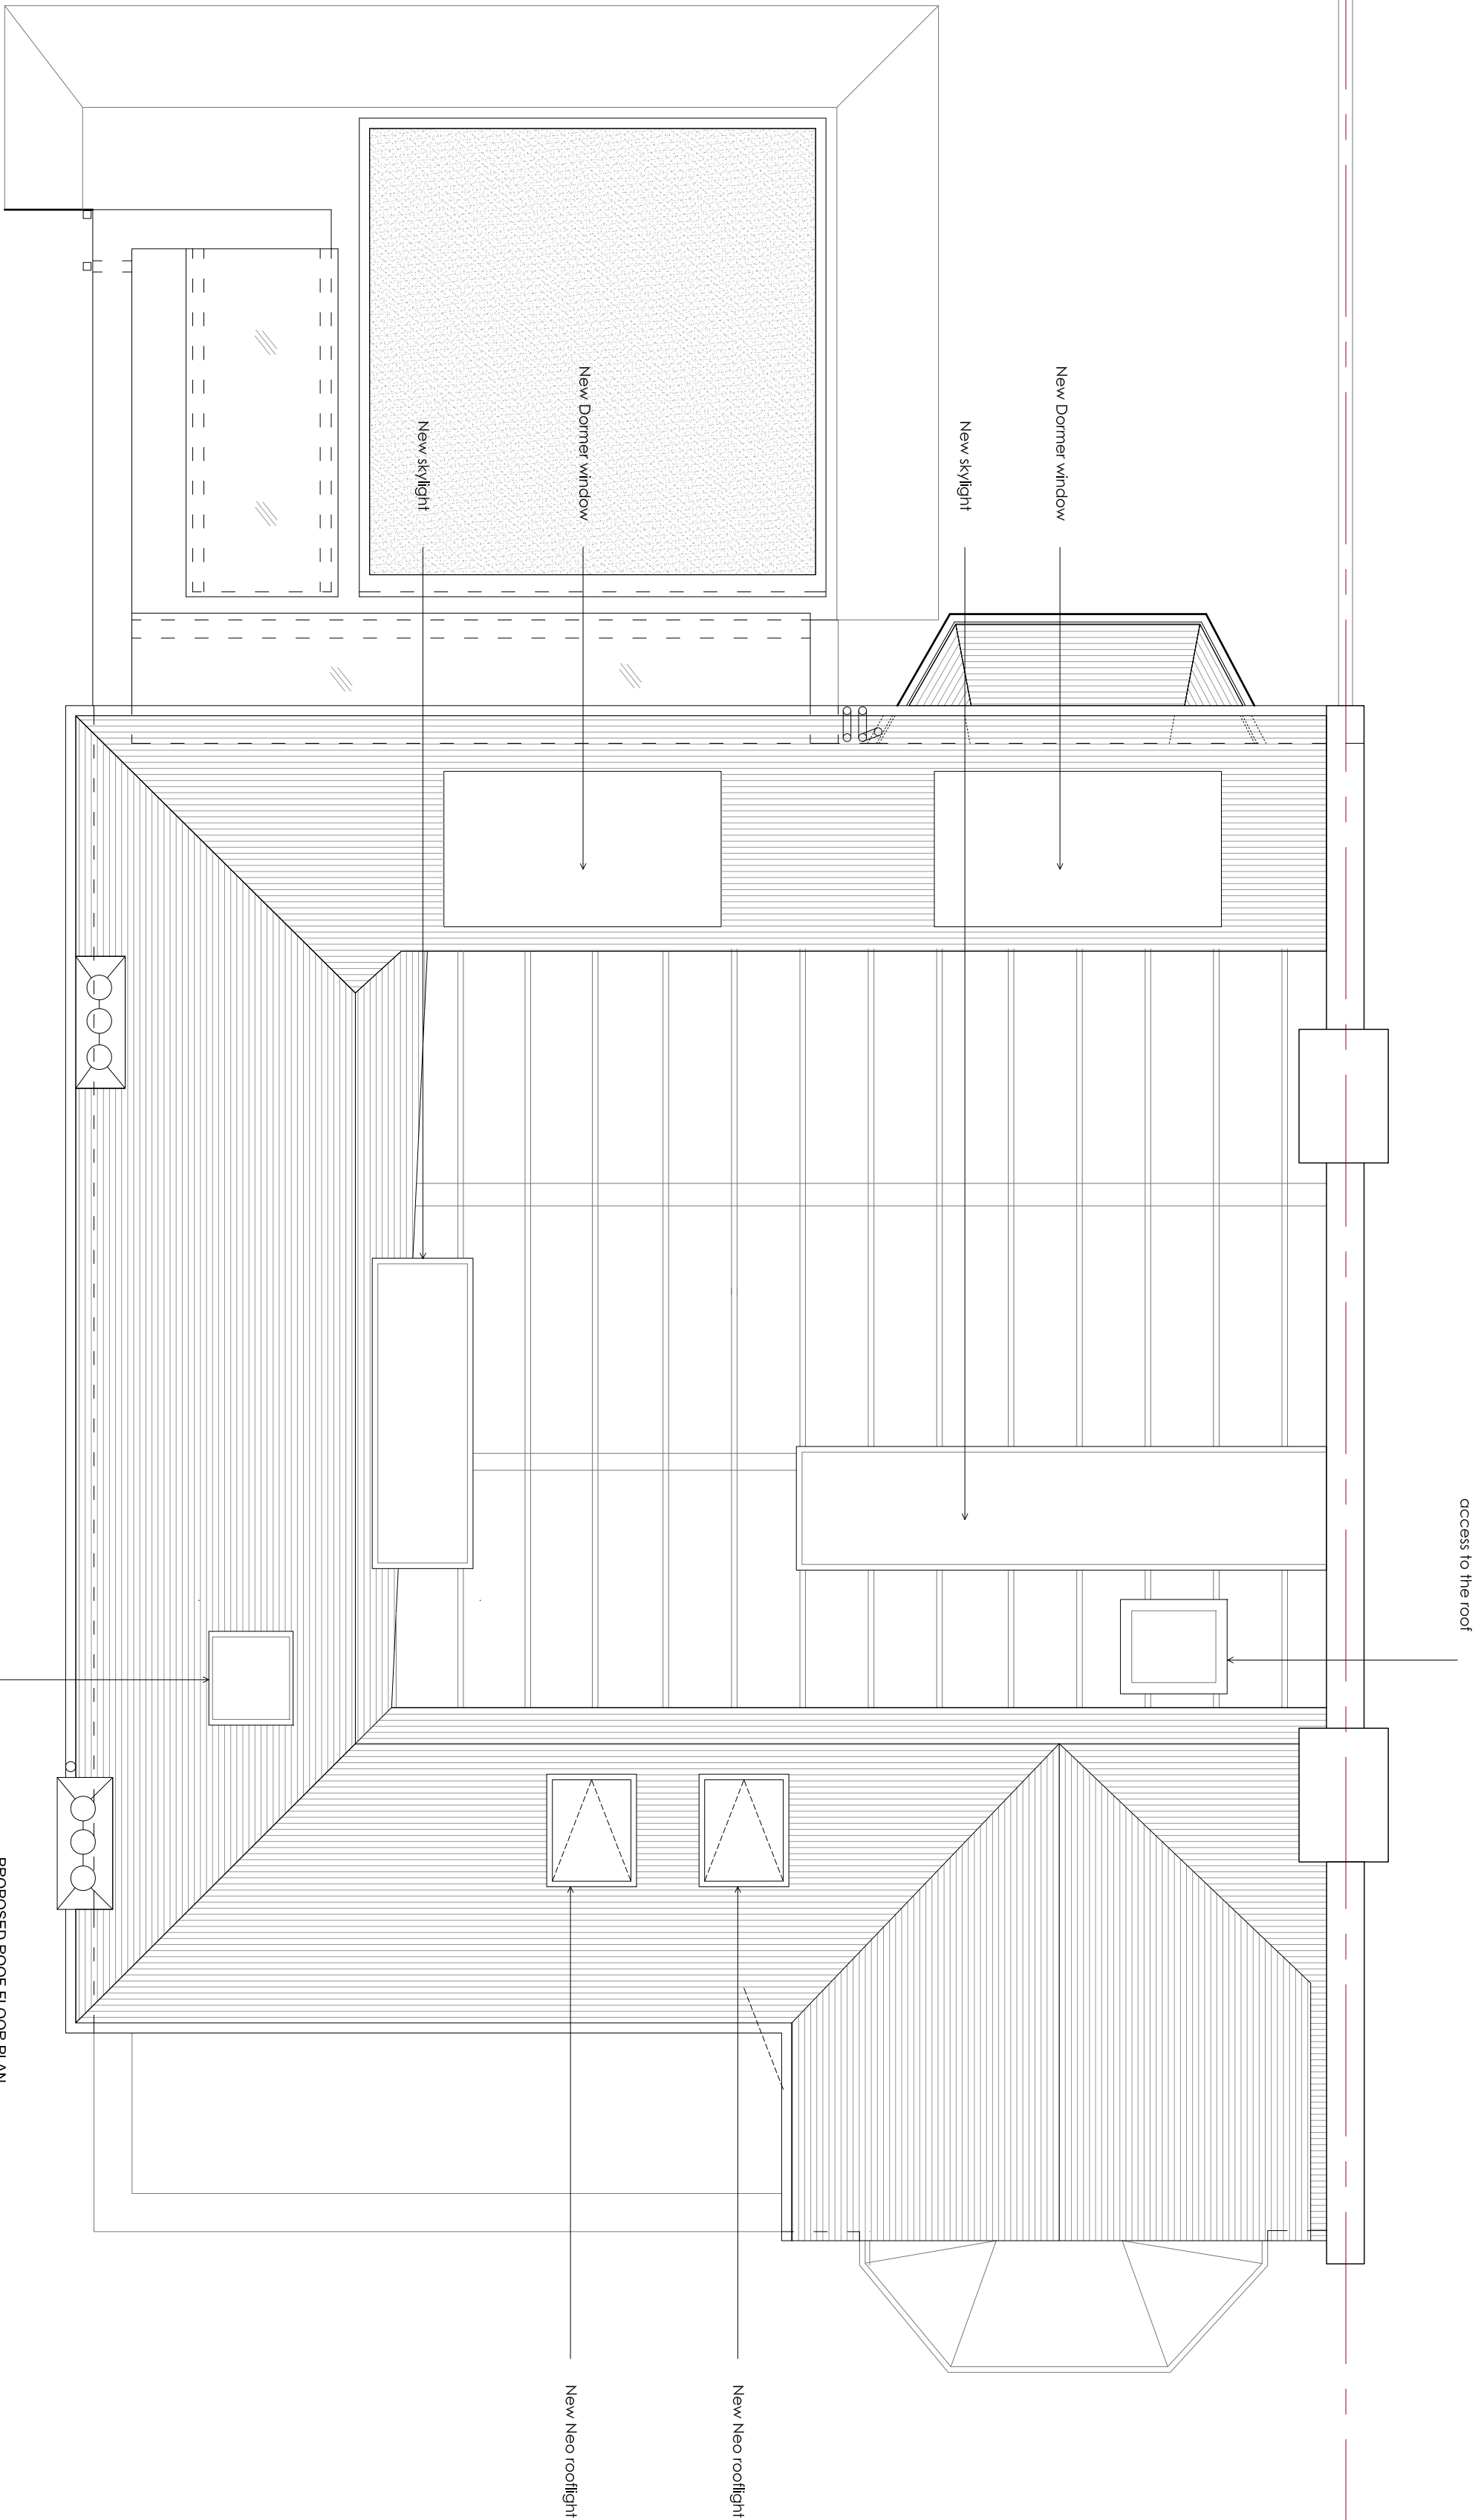

Rev E: Dormer size changes
Rev D: Dormer added
Rev C: Dormer smaller and front neo
rooflights moved and smaller
Rev B: Neo Rooflight removed
Rev A: Minor changes

Martin Evans
Architects ©

18 Charlotte Road
London EC2A 3PB
tel 020 7729 2474

PROJECT
72 Connaught Gardens,
LONDON,
NW6 3RT

TITLE
PROPOSED ROOF FLOOR PLAN

DATE	05.10.2015
SCALE	1:50@A2
DRAWN	C.F.

DRAWING NO. CGA-PL-GA-02E

