





SECOND FLOOR PLAN

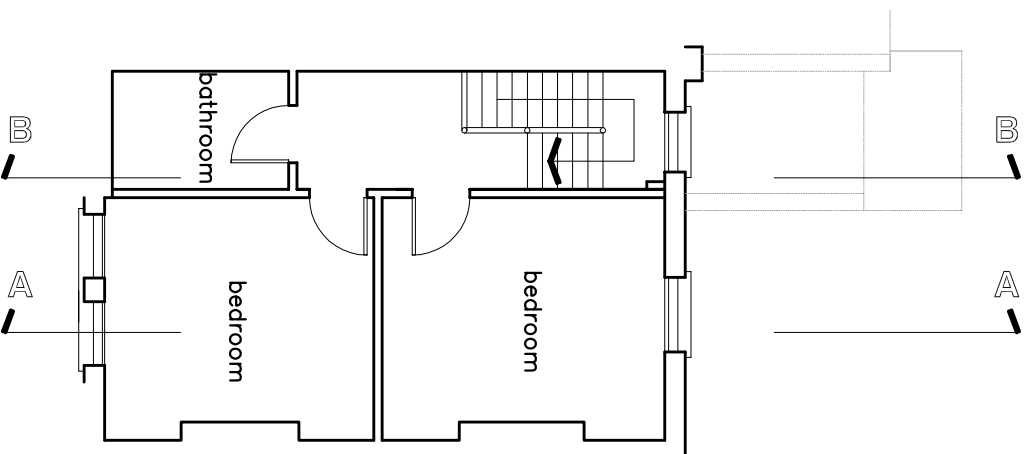

FIRST FLOOR PLAN

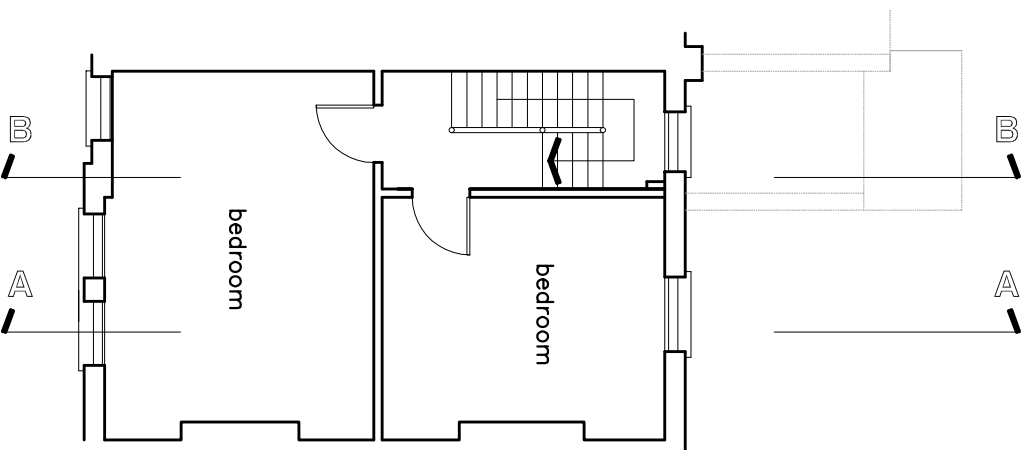

UPPER GROUND FLOOR PLAN

 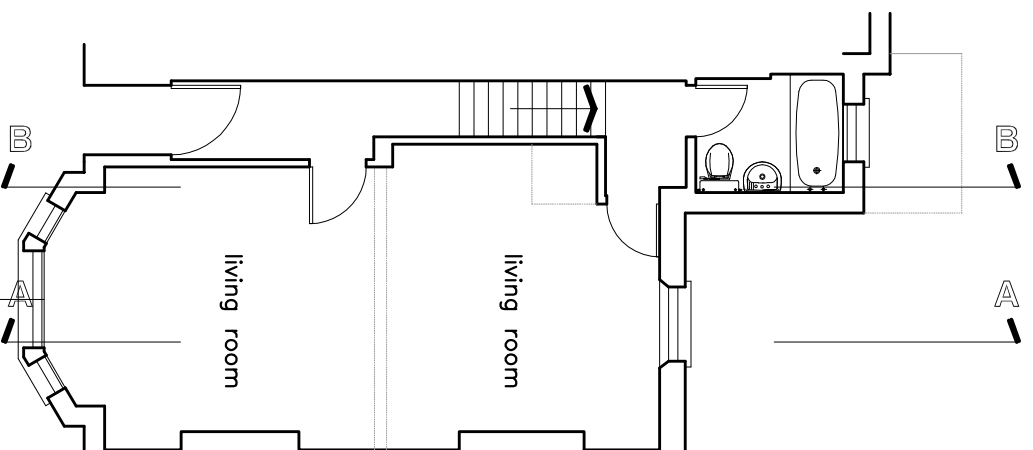

Yiannis Pareas Chartered Architects
82 Mill Lane
London NW6 1NL
Tel 020 7431 5022 fax 020 7435 6571

40 LOWFIELD ROAD
LONDON NW6 2PR

SCALE 1:100

GROUND FLOOR PLAN
AS EXISTING

DRAWING NO 503/2