


REVISIONS	
NO.	DATE DESCRIPTION
A	
B	

sheet title: D03
all dimensions to be verified on site
job no. 425/D03
scale 1:100@A4
date 18.03.15

DRN1:	CHK:
-------	------

SECOND FLOOR PLAN EXISTING

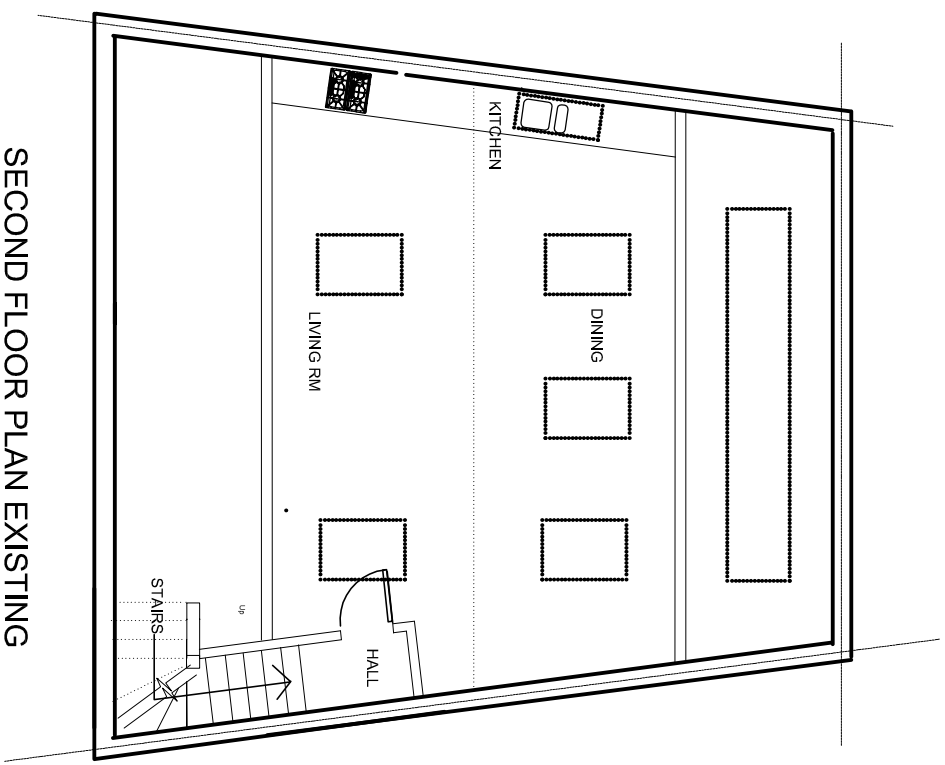

FRONT ELEVATION EXISTING

