




Attic Floor Plan - Existing

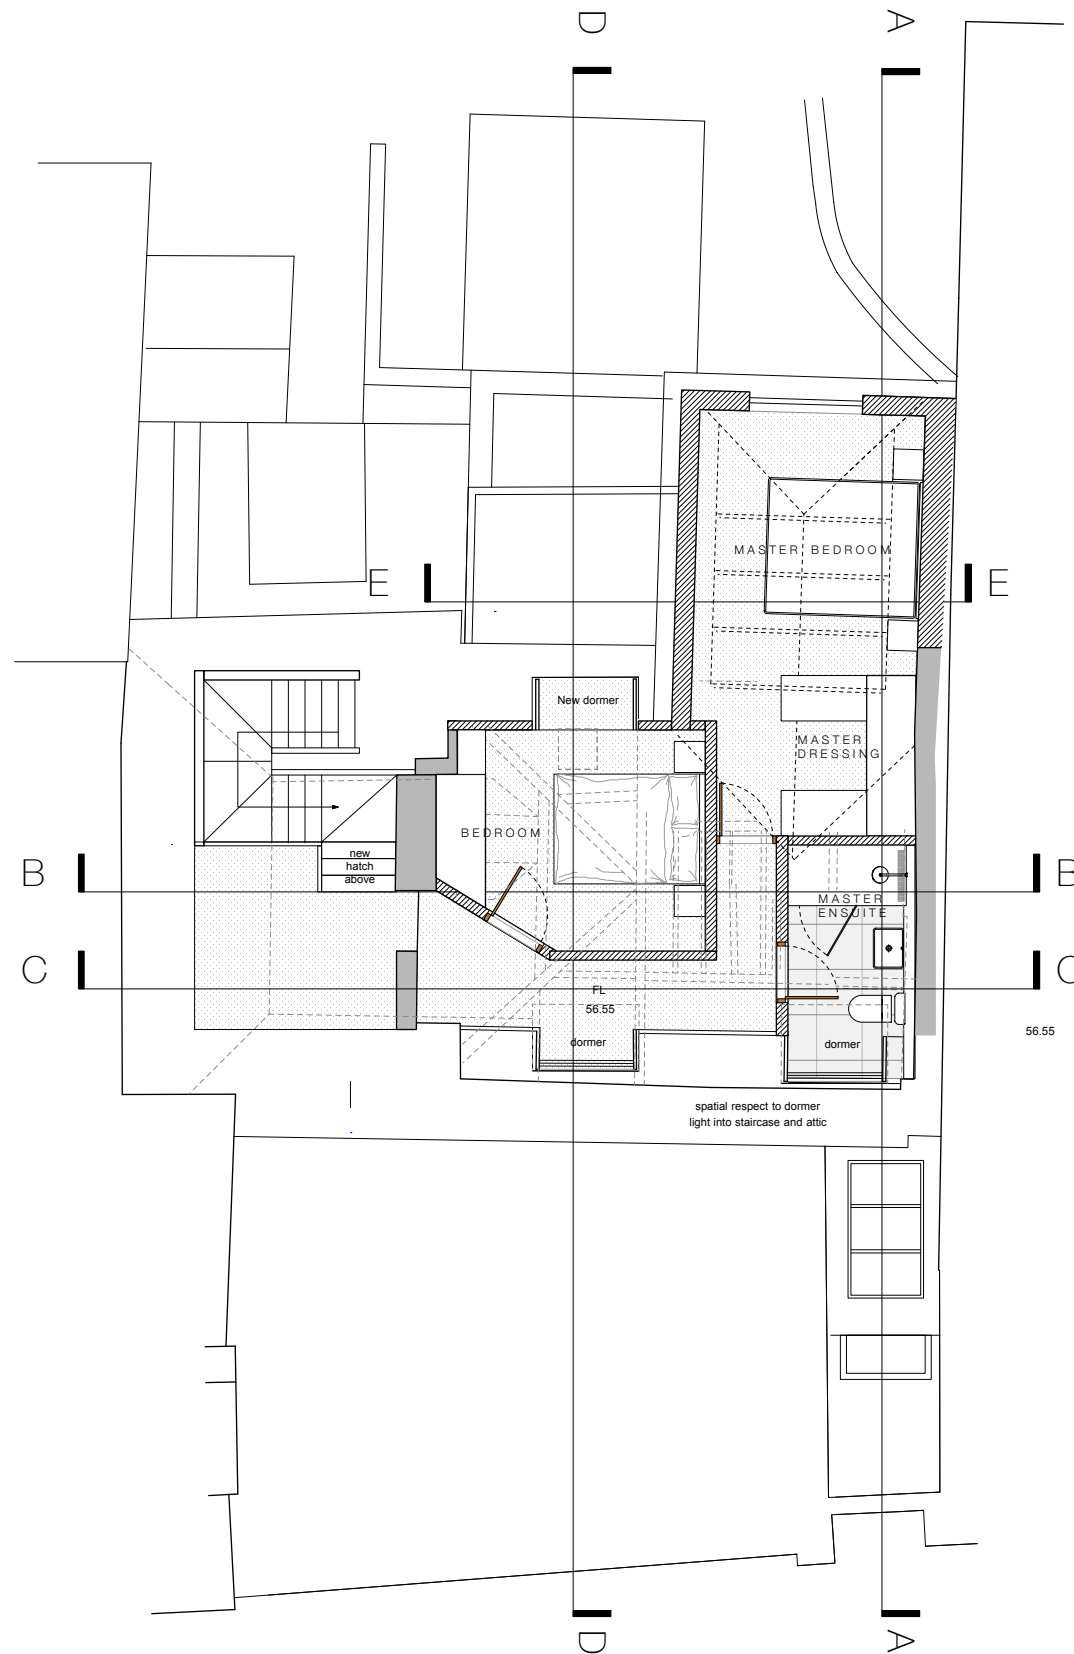

Attic Floor Plan - Proposed

- NOTES
1. This drawing must not be scaled
 2. The contractor is to check all dimensions on site

- Existing Wall
- New Wall
- Demolition
- Unimplemented Planning Plans overlaid on Proposed Plans

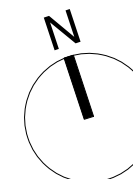 

-		Issued for Planning	April 2016
no.	revision		date
dwg type		GENERAL ARRANGEMENT	
dwg status		PLANNING	
Sacks Maguire Architects 155a Regents Park Road London NW1 8BB Telephone 020 7722 9298 Fax 020 7431 4398			
Project Old Bank House, 14 Hampstead High Street, London NW3 1PX			
Title Second Floor Plan - As Existing and As Approved			
Client Mr G Moran			
scale	1:50 @ A1	drawn	DD
	1:100 @ A3		March 2016
job number	619	drawing number	P05
		revision	-