

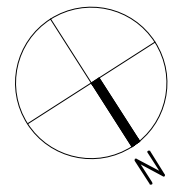


NOTE:
NOT FOR CONSTRUCTION
PLANNING PURPOSES ONLY

- EXISTING BUILDING OUTLINE

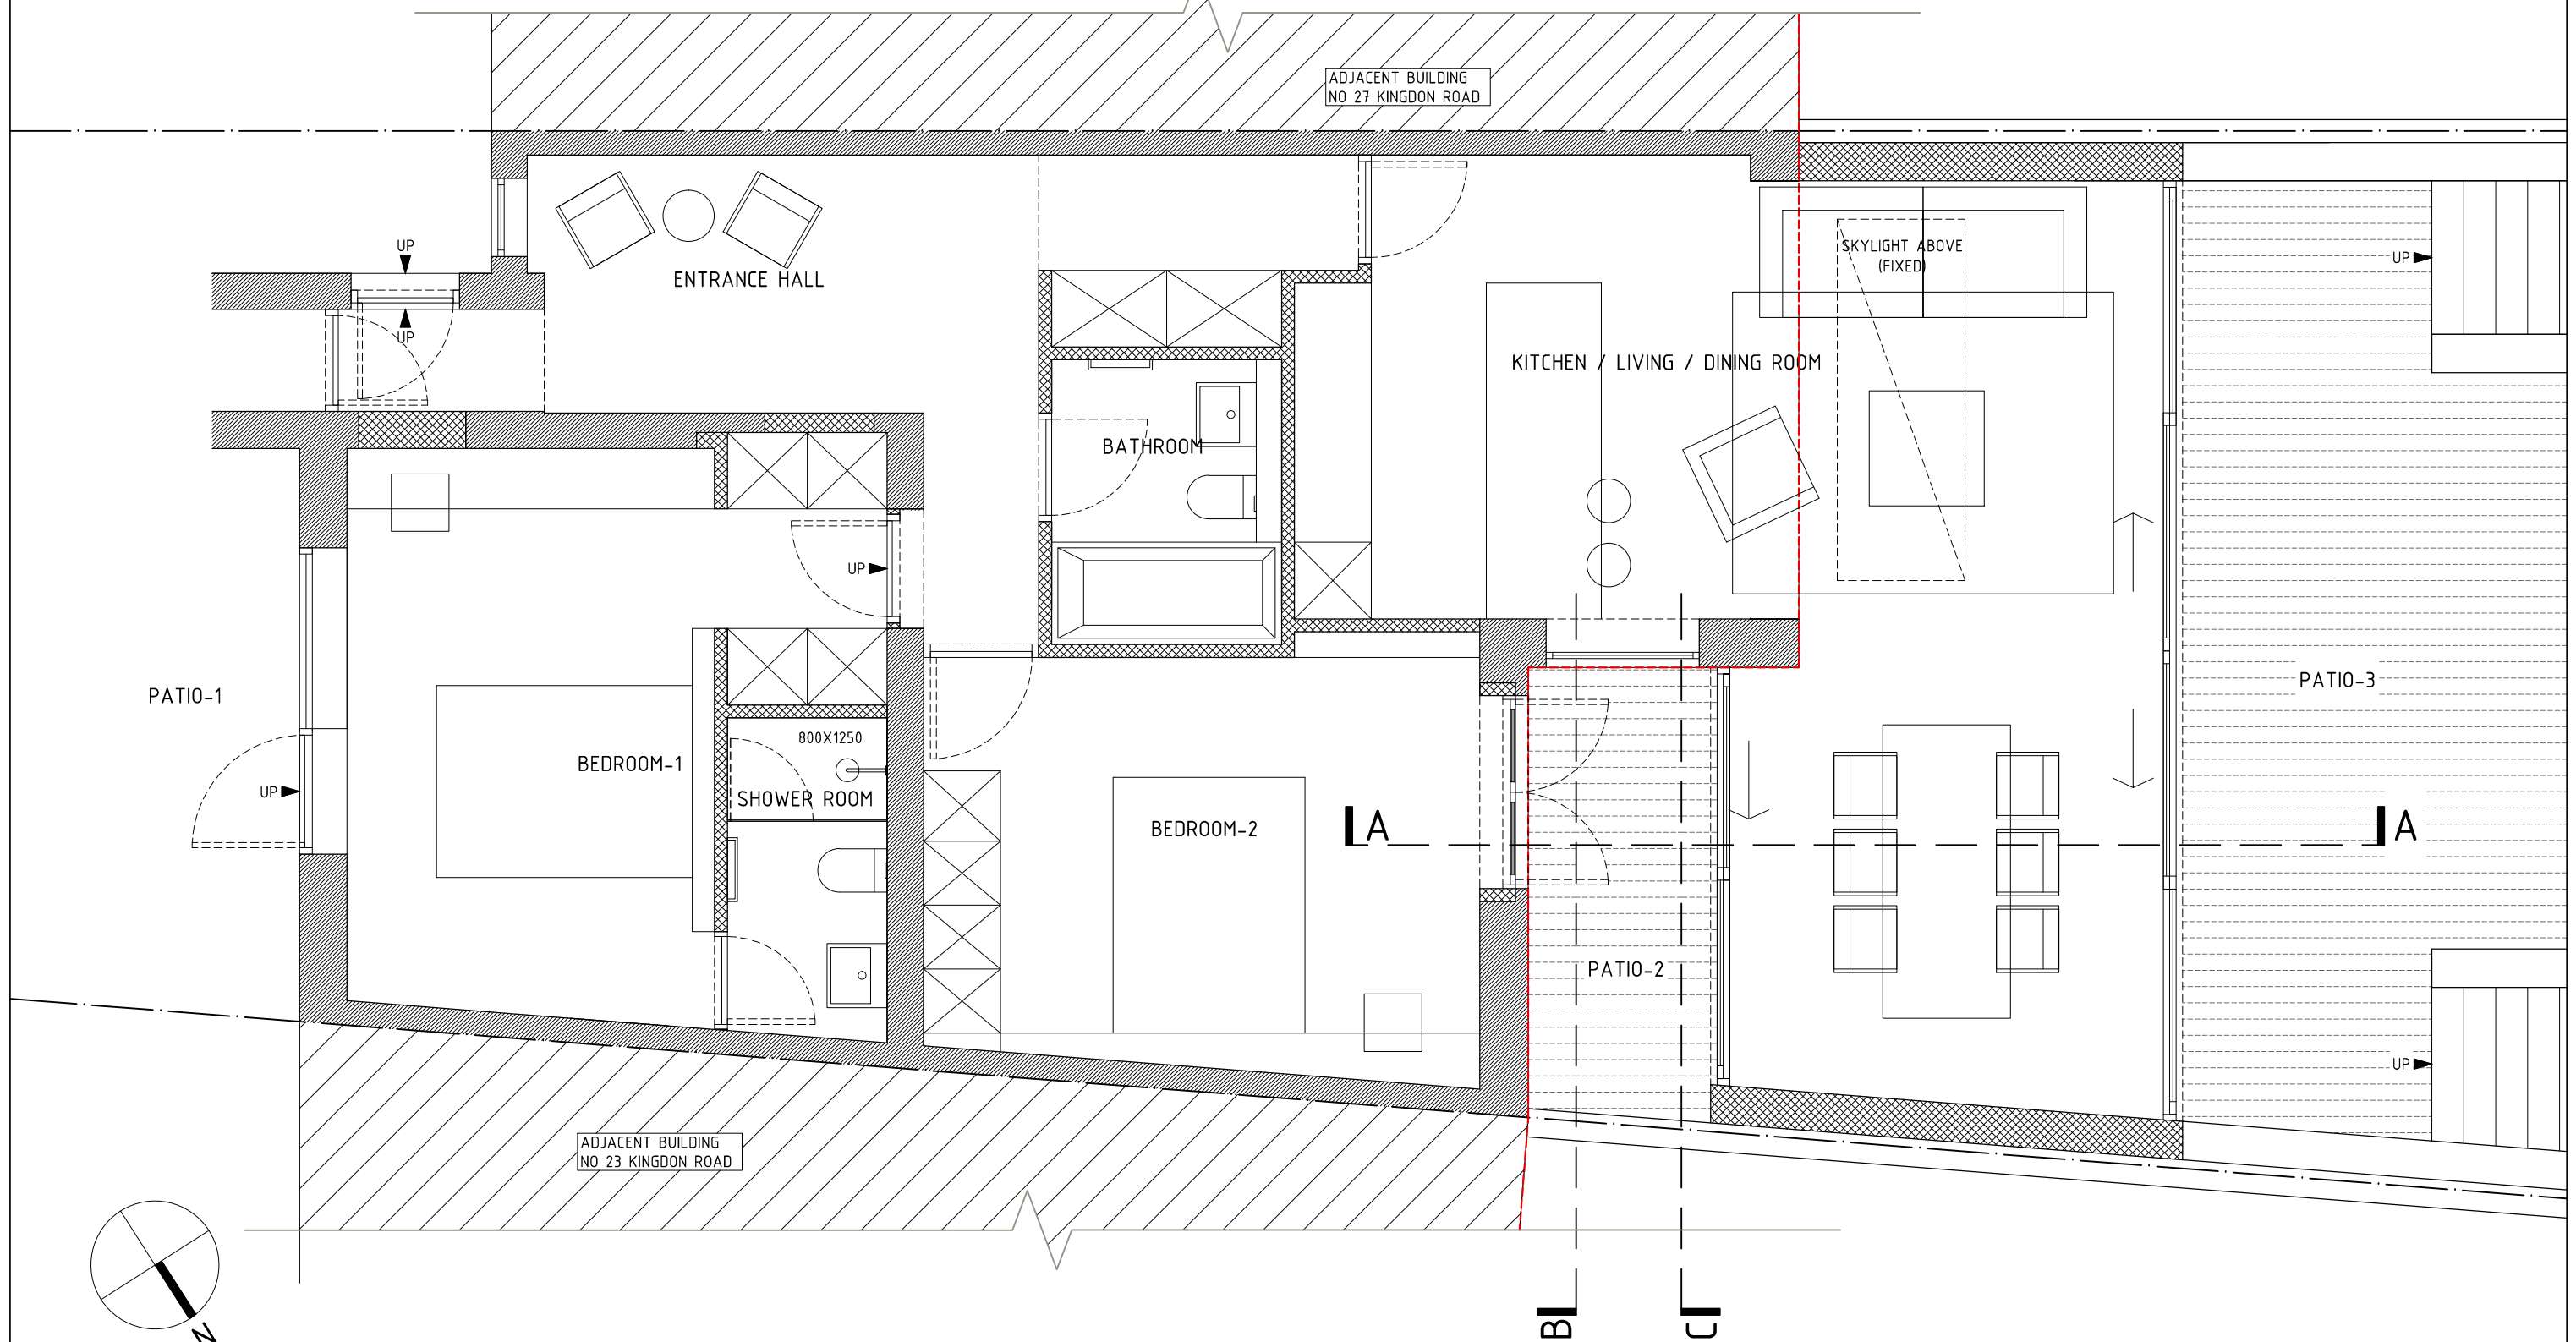

PROPOSED LOWER GROUND FLOOR PLAN

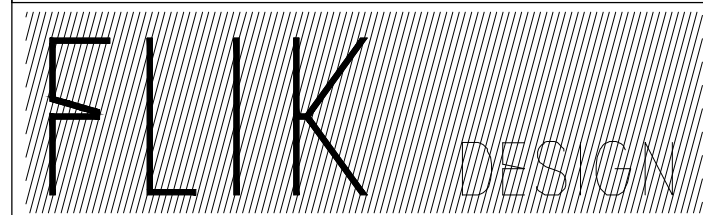

info@flikdesign.co.uk
www.flikdesign.co.uk
Flik Design Ltd architectural services

PROJECT ADDRESS: GARDEN FLAT, 25 KINGDON ROAD, NW6		PROPOSED LOWER GROUND FLOOR PLAN		REVISION: APR 2016	
CLIENT NAME:		DRAWING NO: 15_106(PLA)101	DWG FILE: 15_106(PLA)100-300		A
		PROJECT STAGE: PLANNING	DRAWN: PZ		
		VERSION: -	SCALE: 1:50	SIZE: A3	DATE: FEB 2016

THIS DRAWING AND DESIGN IS THE PROPERTY OF FLIK DESIGN LTD AND MUST NOT BE ISSUED, LOANED OR COPIED WITHOUT WRITTEN CONSENT