

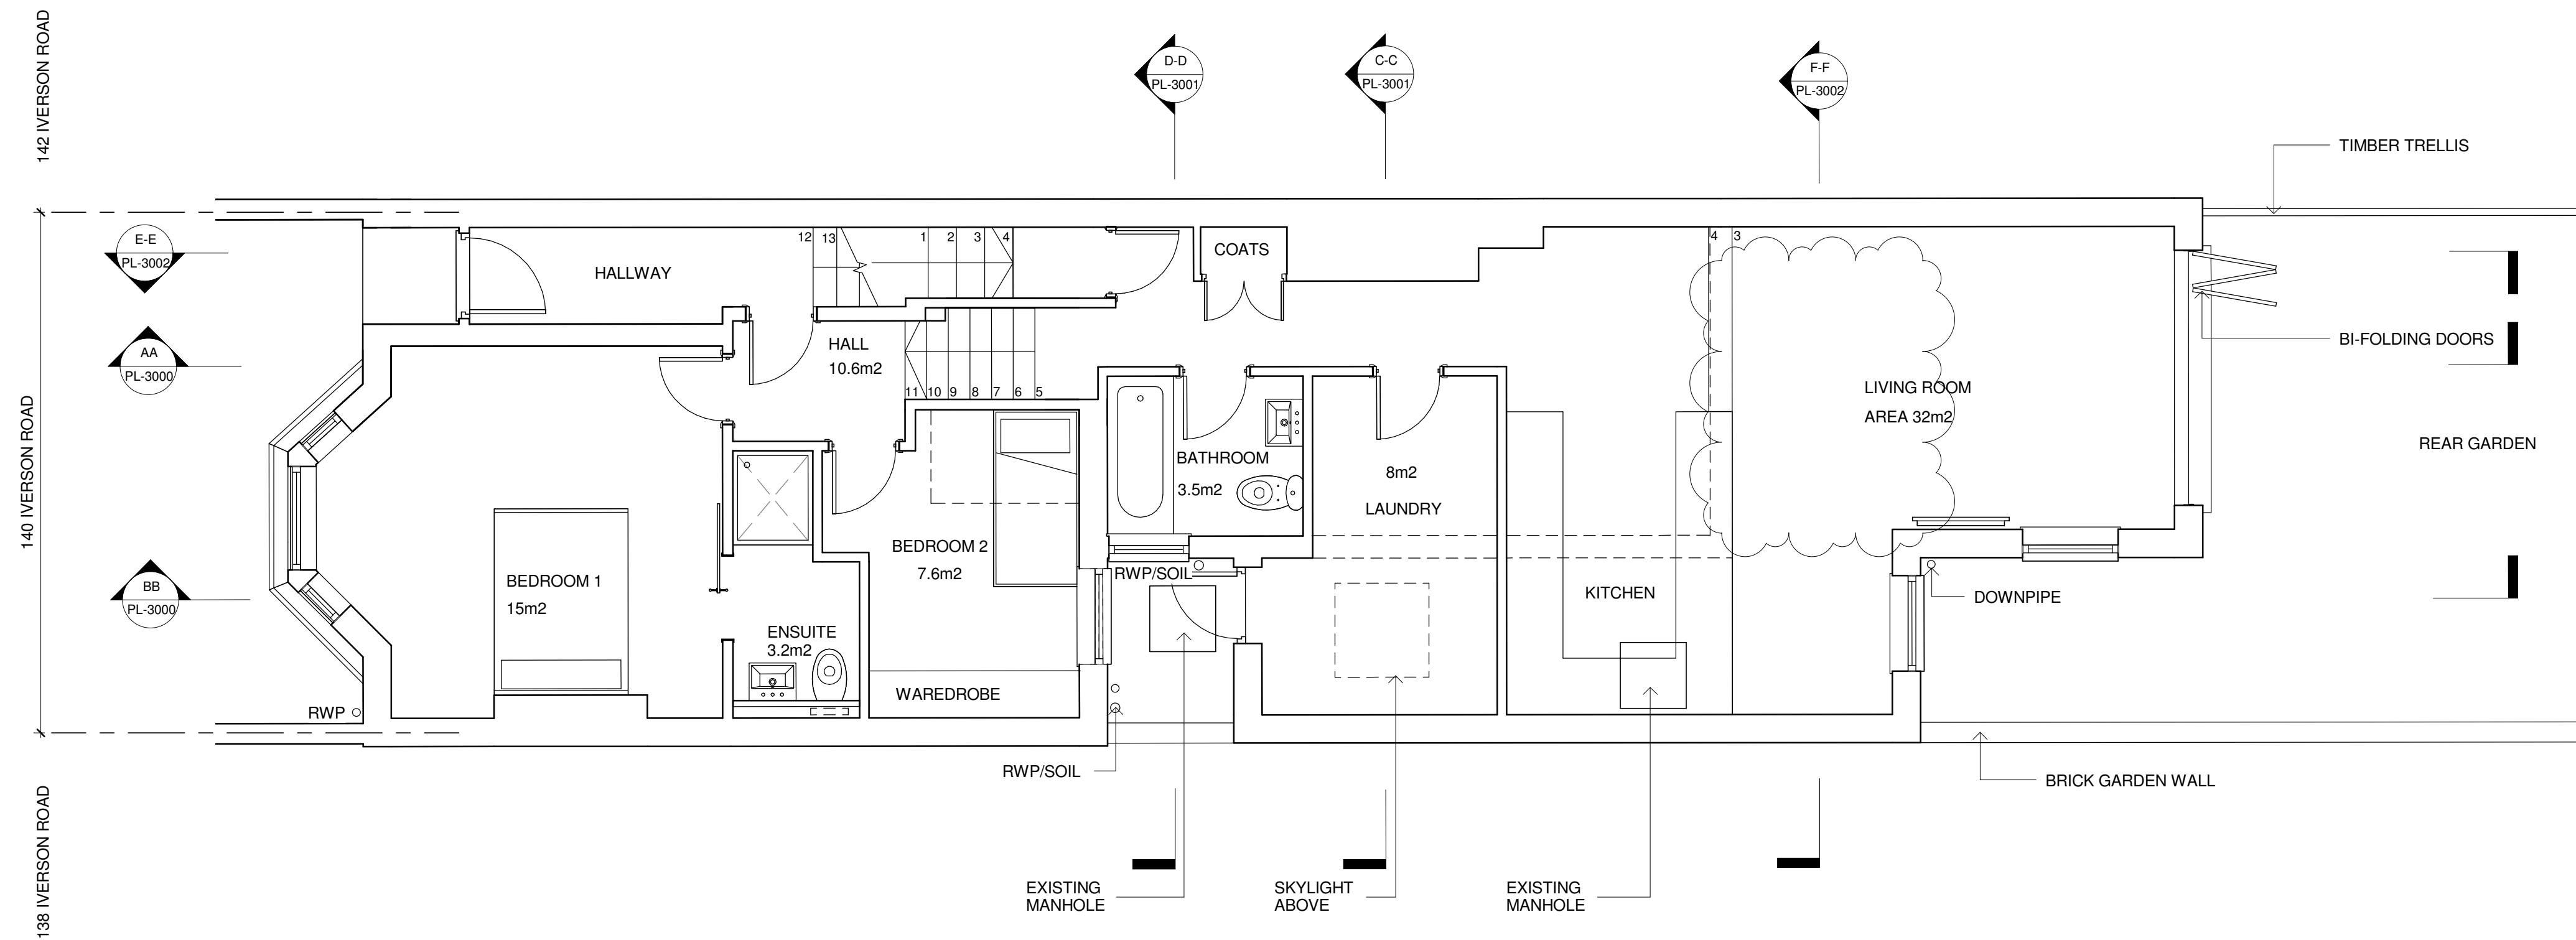


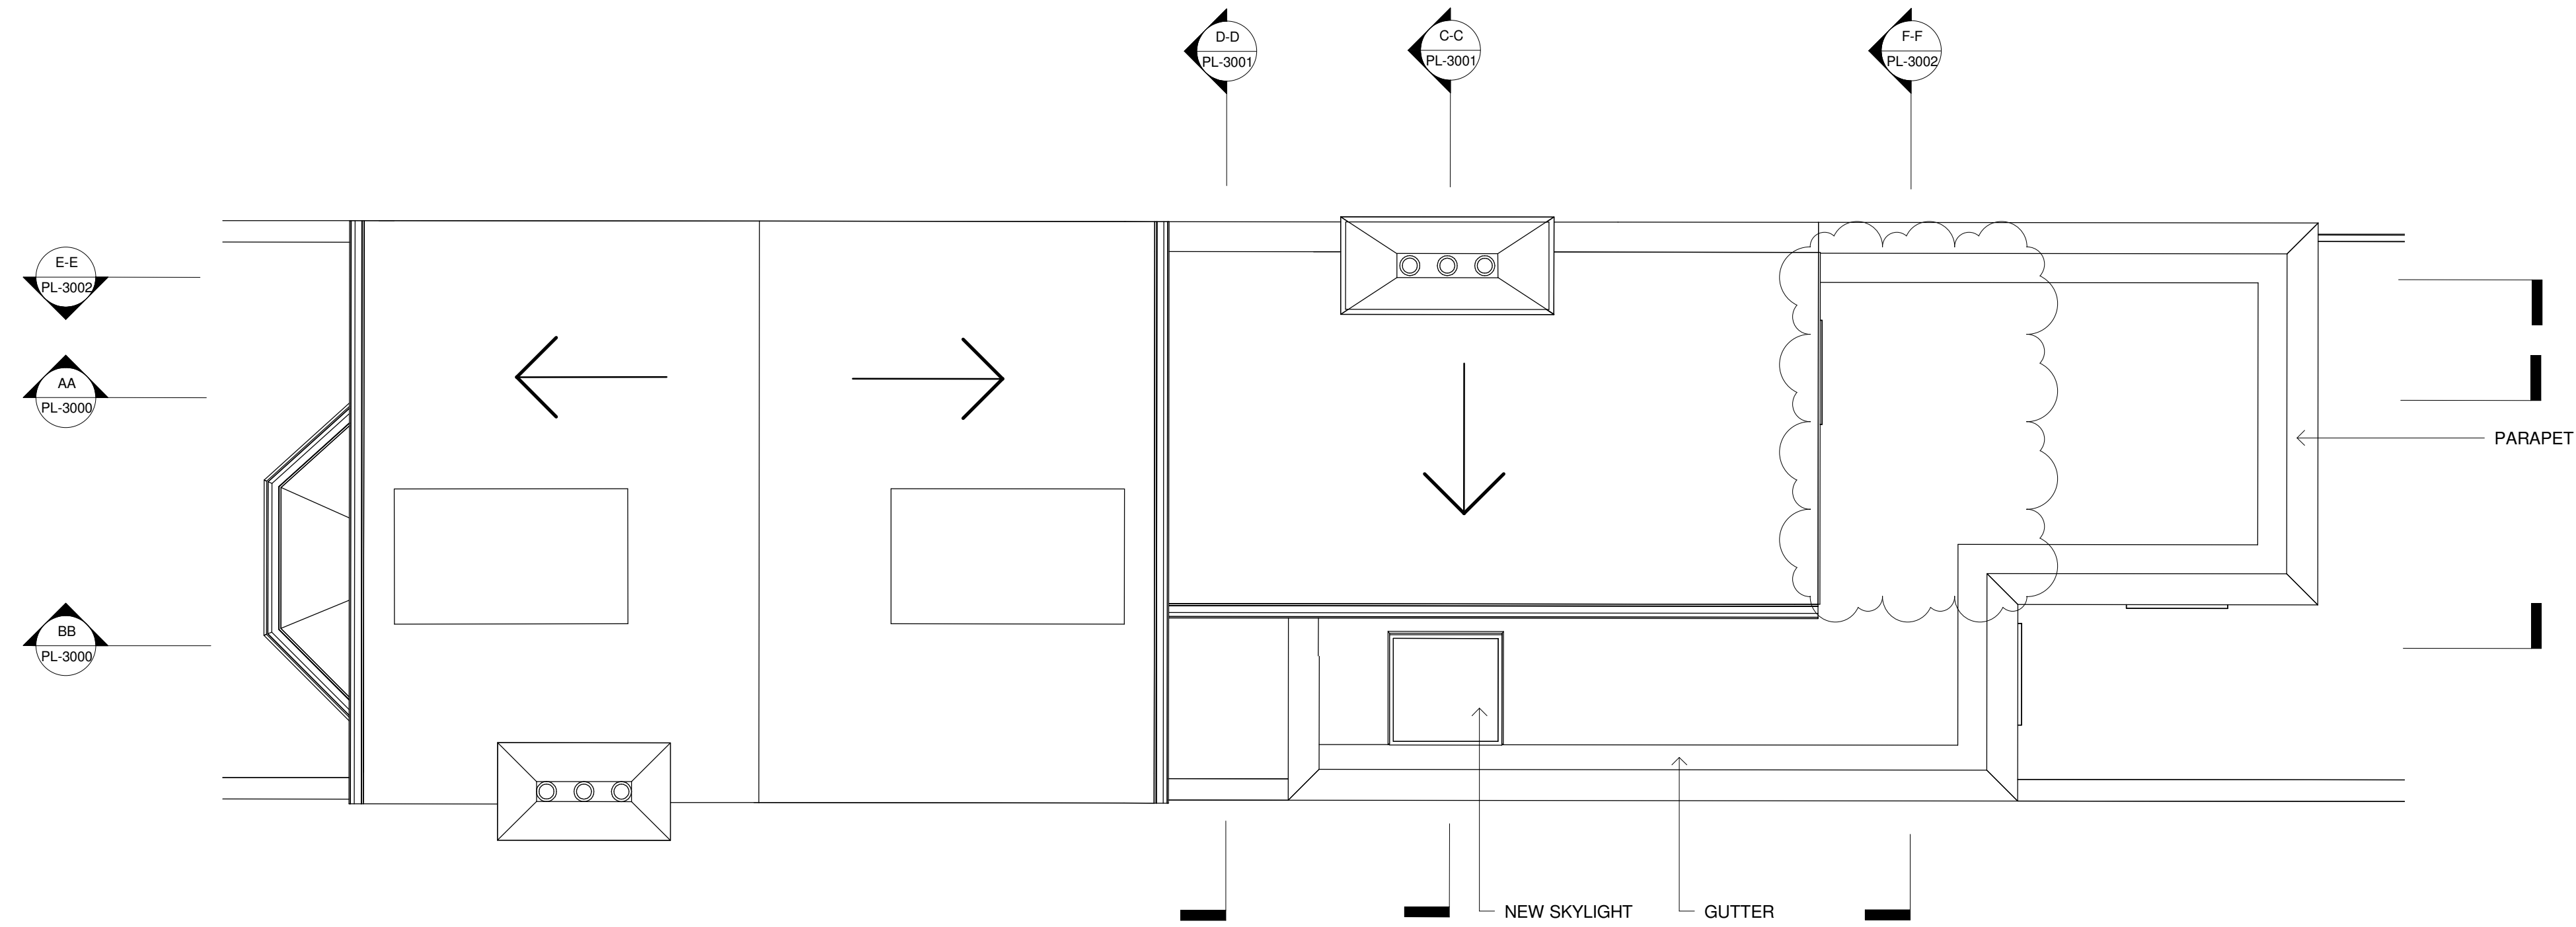

Gross Internal Area
85 Meters Square Total

29 Increase in Meters Square

0 1 2 3 4 5m 1:50

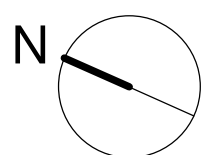

Rev	Date	Description of Revision	Drawn	Check	Appr
01	11.04.2016	FOR PLANNING	CC	GF	
00	18.02.2016	FOR PLANNING	CC	GF	

Graham Ford Architects
Britannia House
11 Glenthorne Road
London W6 0LH
+44 (0)208 748 2024
+44 (0)7949495261
graham@grahamfordarchitects.com

140A IVERSON ROAD
NW6 2HH

PROPOSED FLOOR PLANS

Designed	G.F.	Signed		Date	
Drawn		Signed		Date	
Checked	G.F.	Signed		Date	
Approved		Signed		Date	
Scale(s)	1:50@A1		1:100@A3		
Drawing Number	PL-2000				Revision 01